


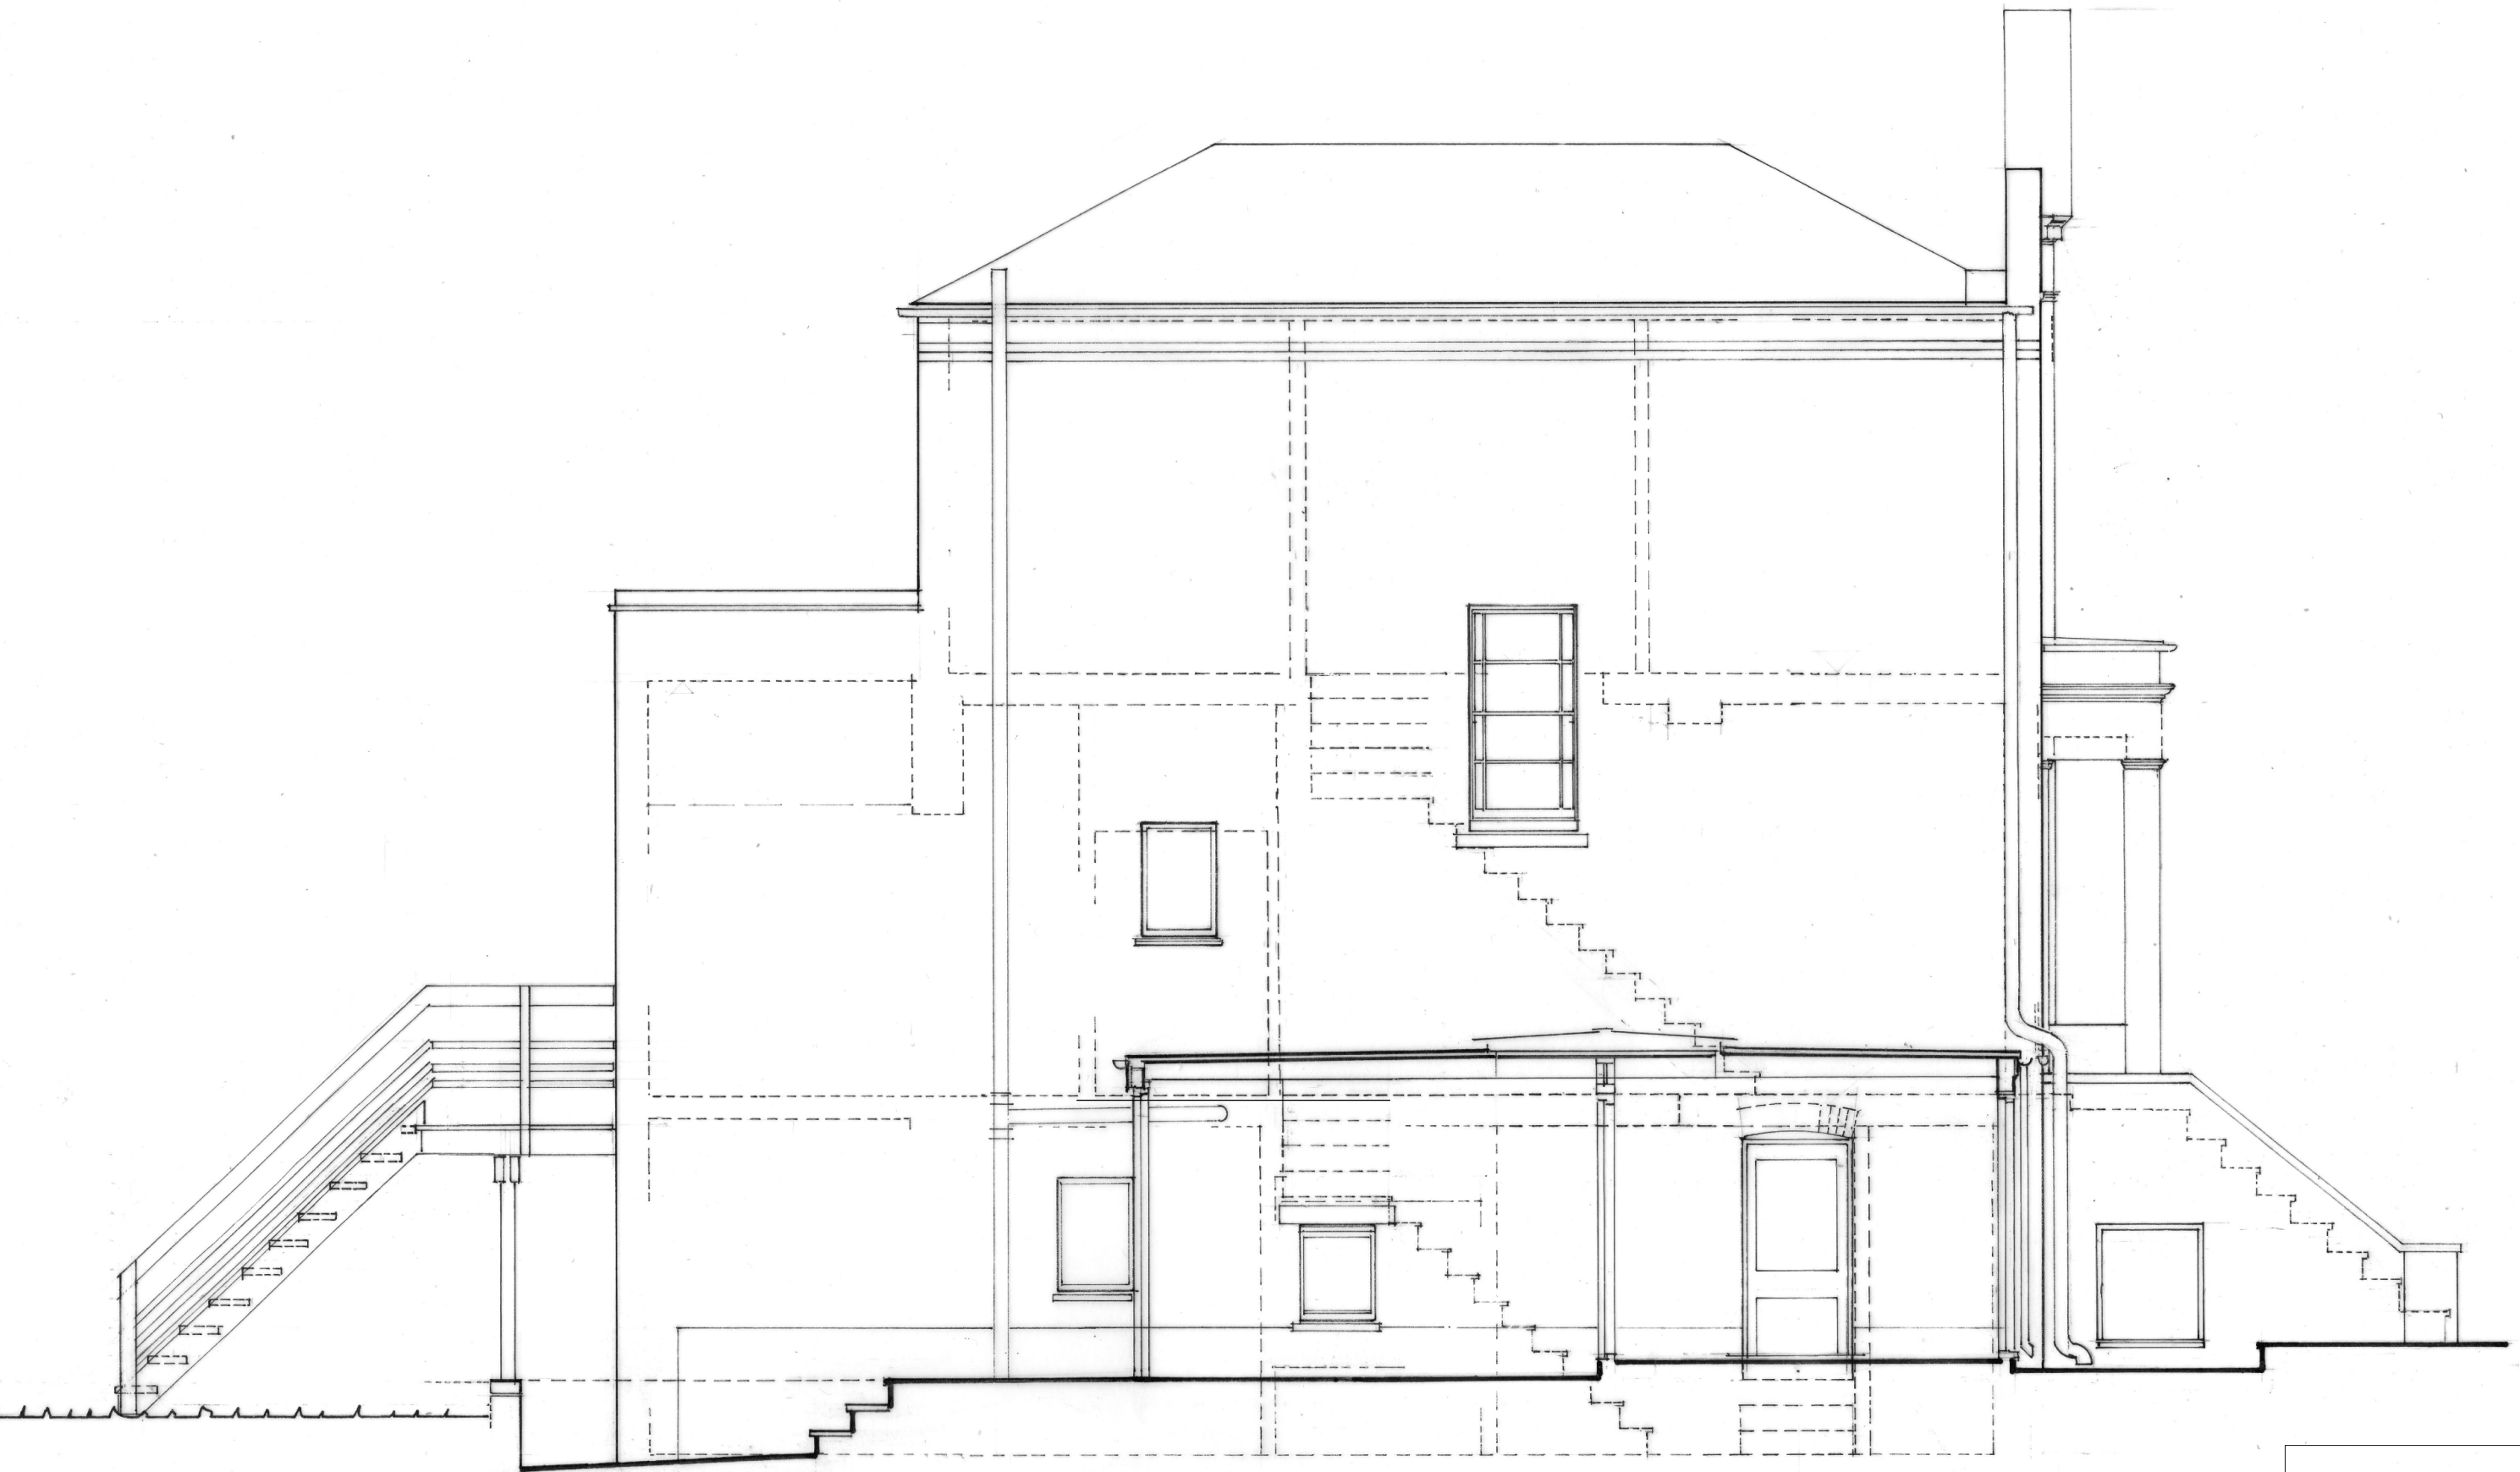

0.0 1.0 2.0 3.0 4.0 5.0 M
1:50 at A3

15 ROCHESTER ROAD LONDON NW1 9JH

EXISTING WEST ELEVATION

Scale: 1:50 at A3
Date: March 2018

Christopher M Phillips Architect
christo.phillips@btconnect.com
31 Grafton Road London NW5 3DX
☎ 020 7485 3578 & 07743 498

DRAWING NO. 822.5 REVISION.....