



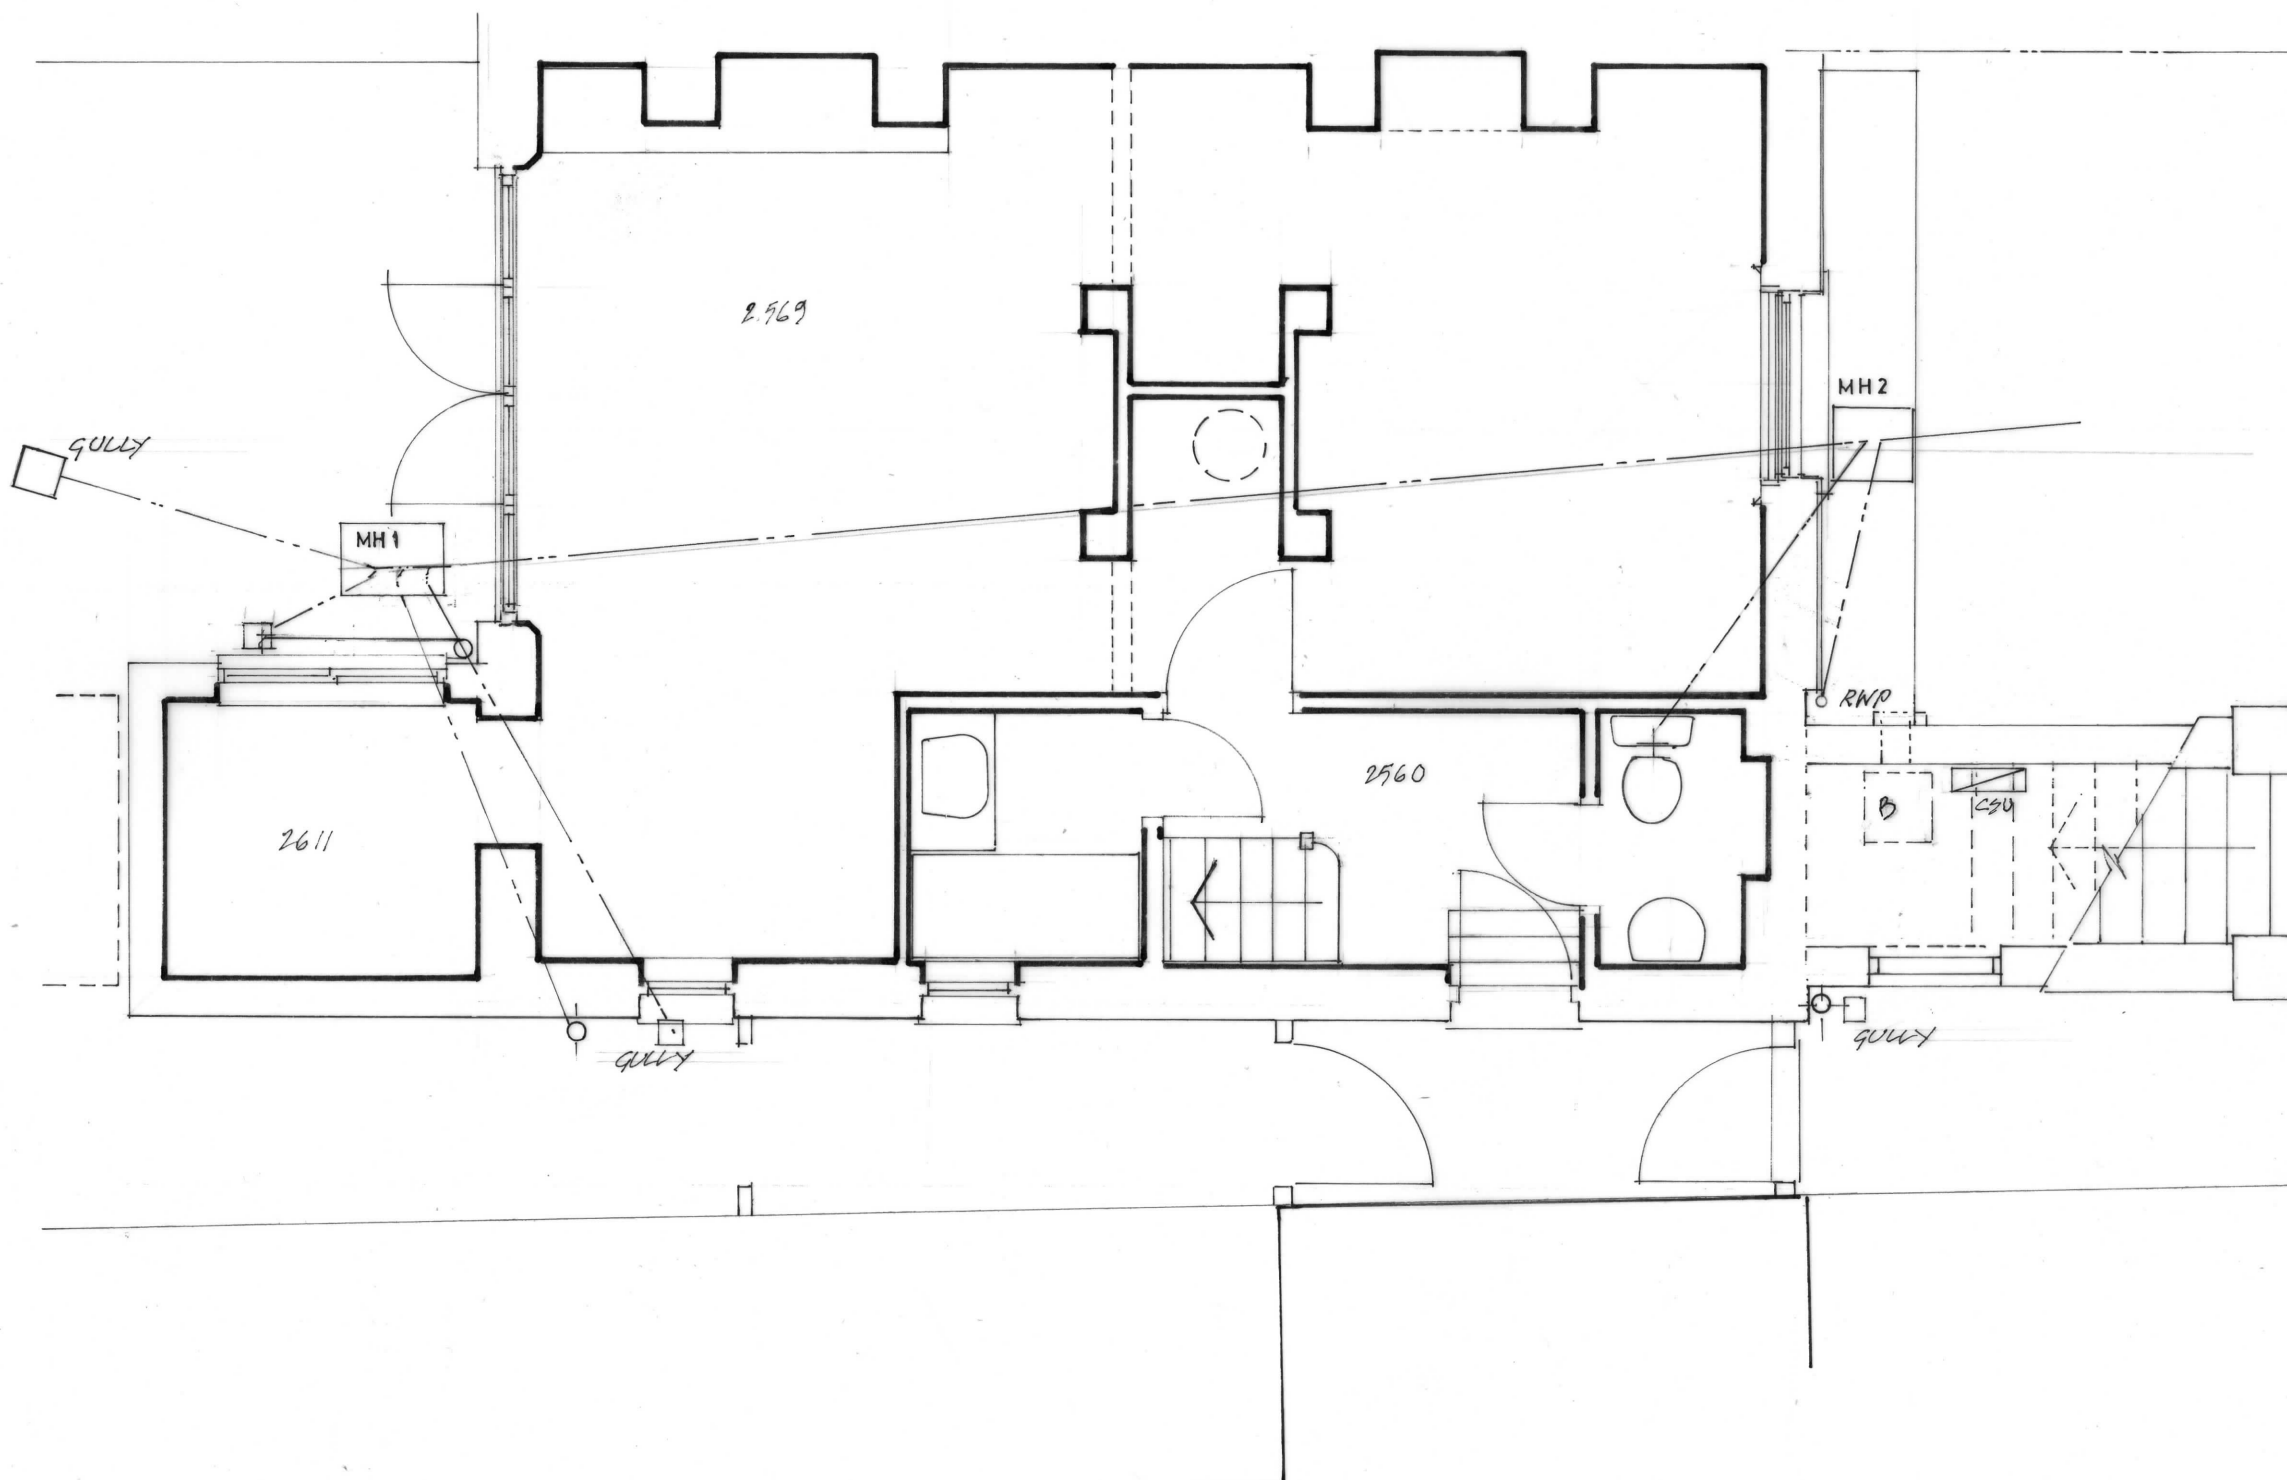

0.0 1.0 2.0 3.0 4.0 5.0M

 

15 ROCHESTER ROAD LONDON NW1 9JH

LOWER GROUND FLOOR PLAN -EXISTING

Scale: 1:50 at A3

Date: March 2018

Christopher M Phillips Architect christo.phillips@btconnect.com
31 Grafton Road London NW5 3DX ☎ 020 7485 3578 & 07743 498738

DRAWING NO. 822.1

REVISION...A