



02
E202
existing ground floor plan
scale 1:100@A1 1:200@A3

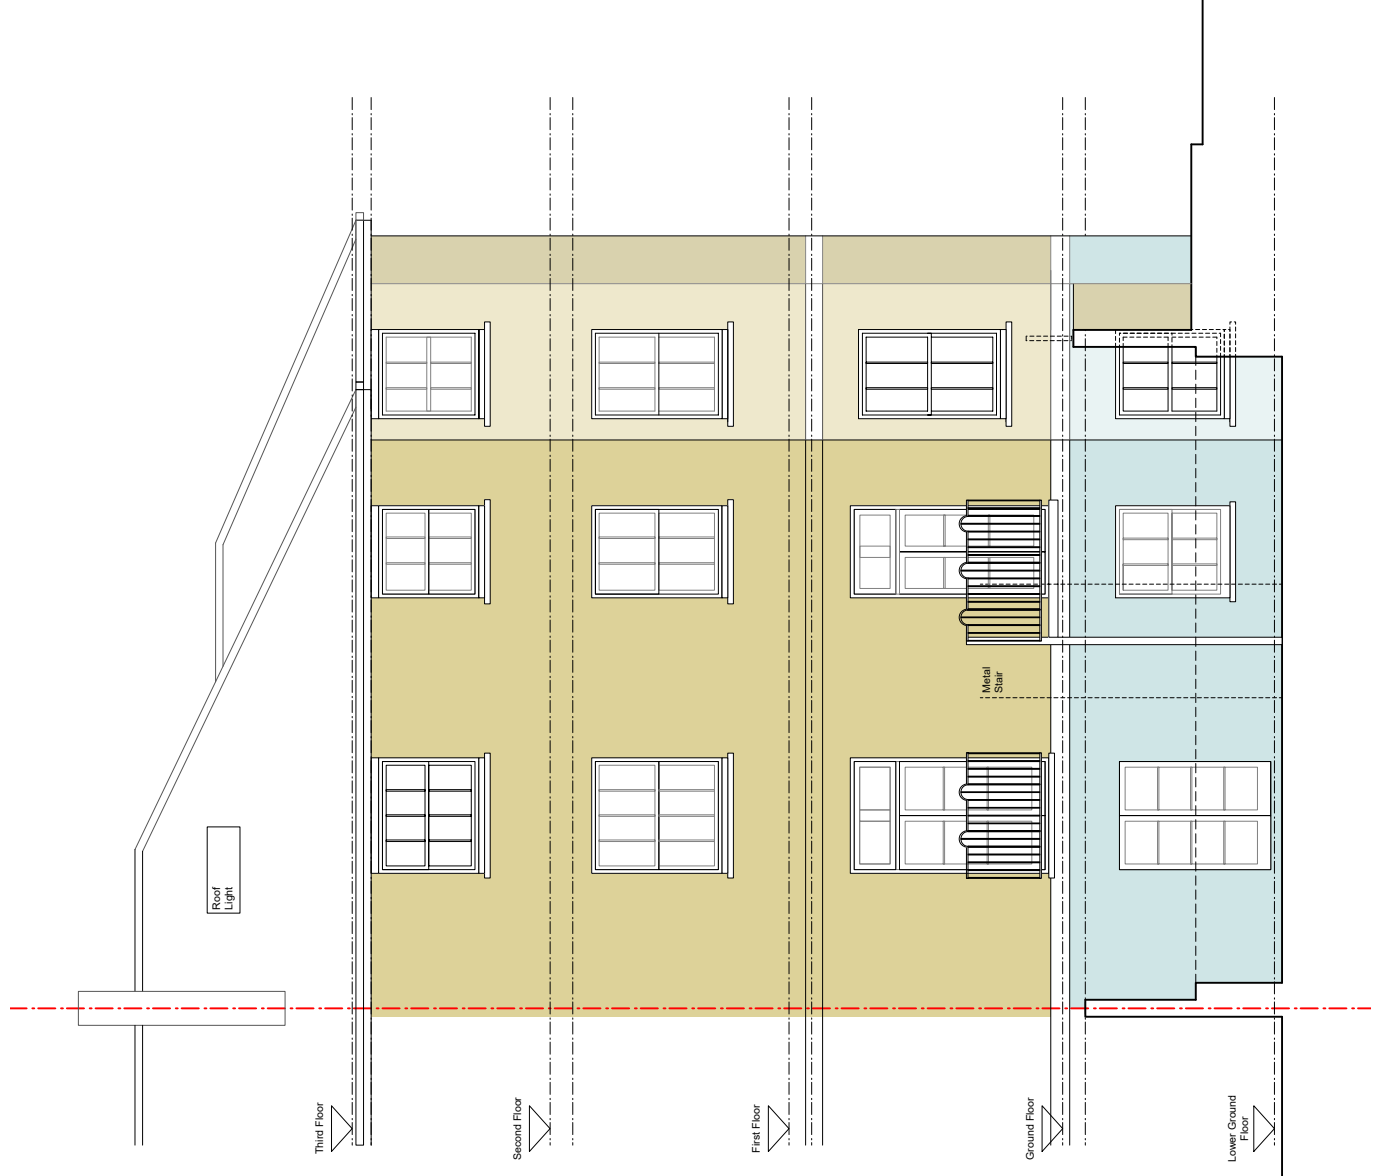

01
E202
existing rear elevation
scale 1:50@A1 1:100@A3

 

REVISION	PURPOSE	DATE	REVISION	PURPOSE	DATE
A	XXXXX	XXXX/XX/XX			

GENERAL NOTES: DO NOT SCALE FROM THIS DRAWING. THIS DRAWING IS SUBJECT TO DETAILS. It is the duty of the contractor and client's agents to check all dimensions on site. Any discrepancies in the drawings shall be reported to the architect immediately. PURPOSE OF ISSUE Information, C-Comment, P-Planning, T-Trade, S-Construction		CLIENT: KEY PROJECT DATES		PROJECT: 16 Elton Road, London, NW3 4SS DWG TITLE: EXISTING REAR ELEVATION DWG NO: HW382 E202 SCALE: 1:50@A1 1:100@A3 DRAWN BY: R/J/ET CHECKED BY: ch	
hampson williams ARCHITECTS 1007 275 9980 1007 275 9980 @hampsonwilliams Ltd		CLIENT: KEY PROJECT DATES		PROJECT: 16 Elton Road, London, NW3 4SS DWG TITLE: EXISTING REAR ELEVATION DWG NO: HW382 E202 SCALE: 1:50@A1 1:100@A3 DRAWN BY: R/J/ET CHECKED BY: ch	
PLANNING					