



Client: Mr J Wald  
Project: 56 Dartmouth Park Road,  
London,  
NW5 1SN

Drawing number:  
Drawing Title:  
Phase:  
Scale:

P-02  
**EXISTING SITE PLAN**  
Planning  
1:100 @ A3

Not for Construction

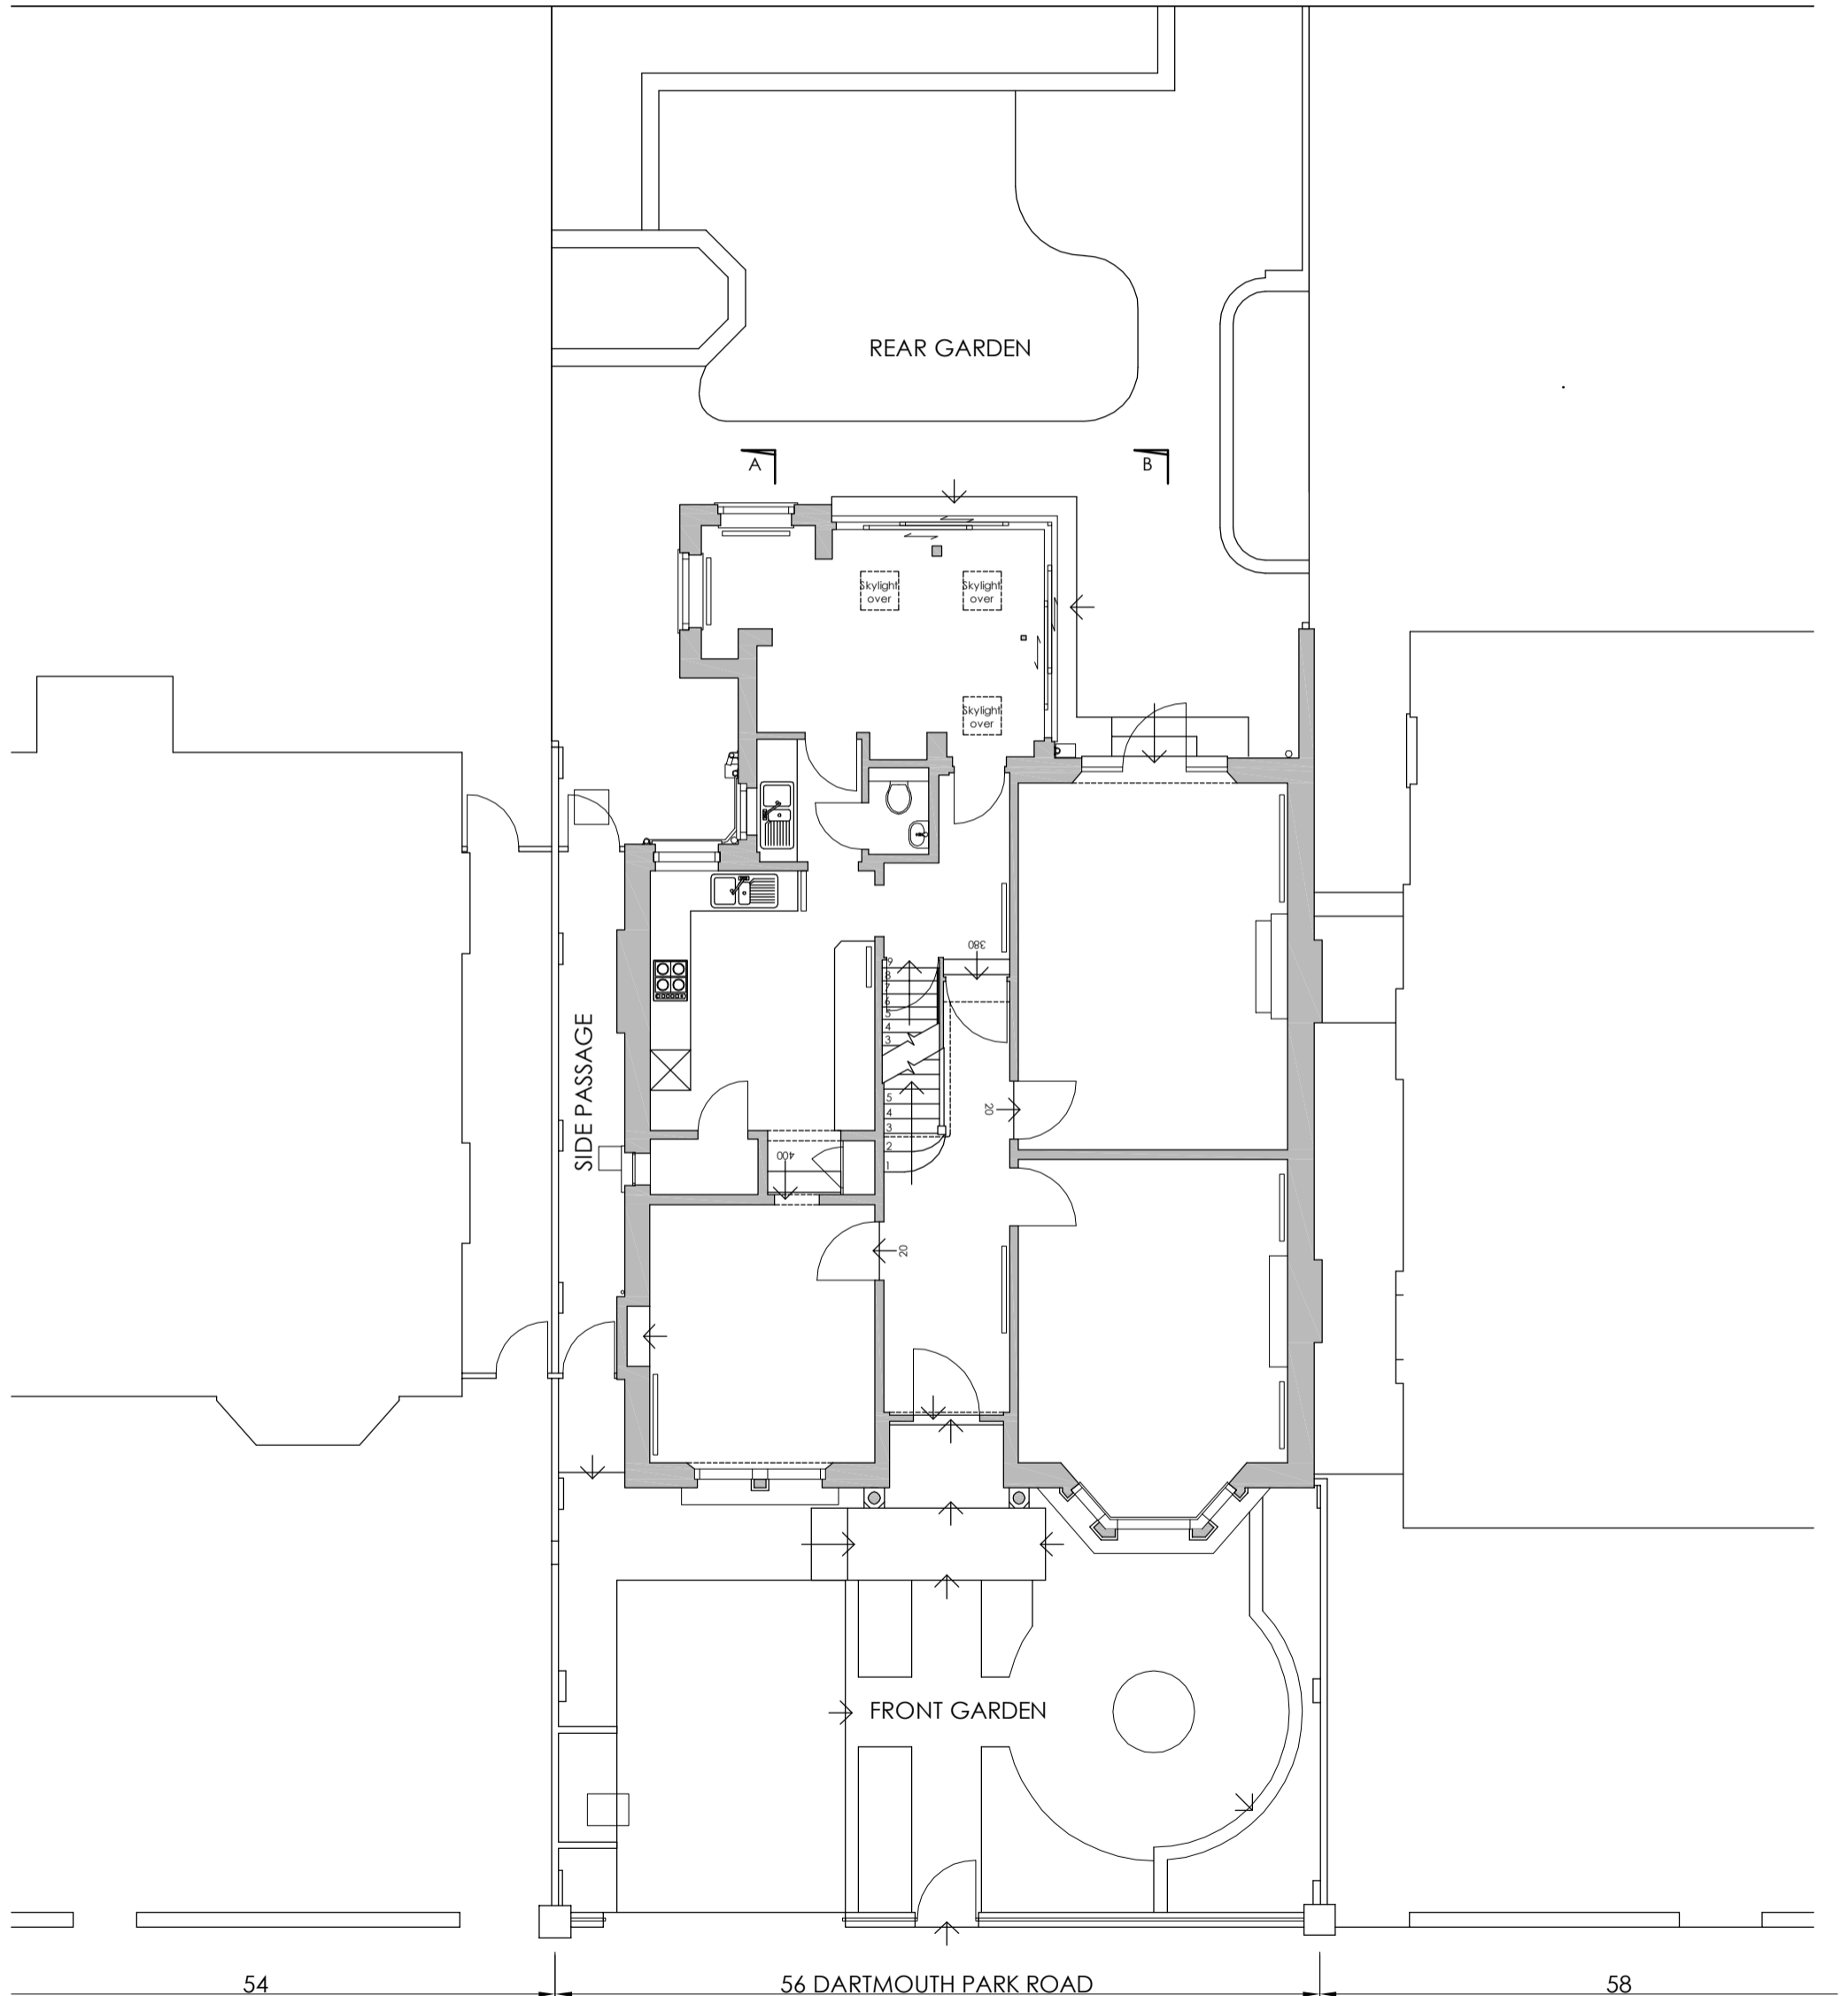

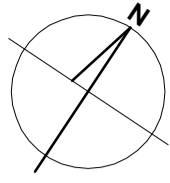

Client: Mr J Wald  
Project: 56 Dartmouth Park Road,  
London,  
NW5 1SN

Drawing number:  
Drawing Title:  
Phase:  
Scale:

P-03  
**EXISTING BASEMENT PLAN**  
Planning  
1:50 @ A3


Not for Construction


A

B

# 54

# 58

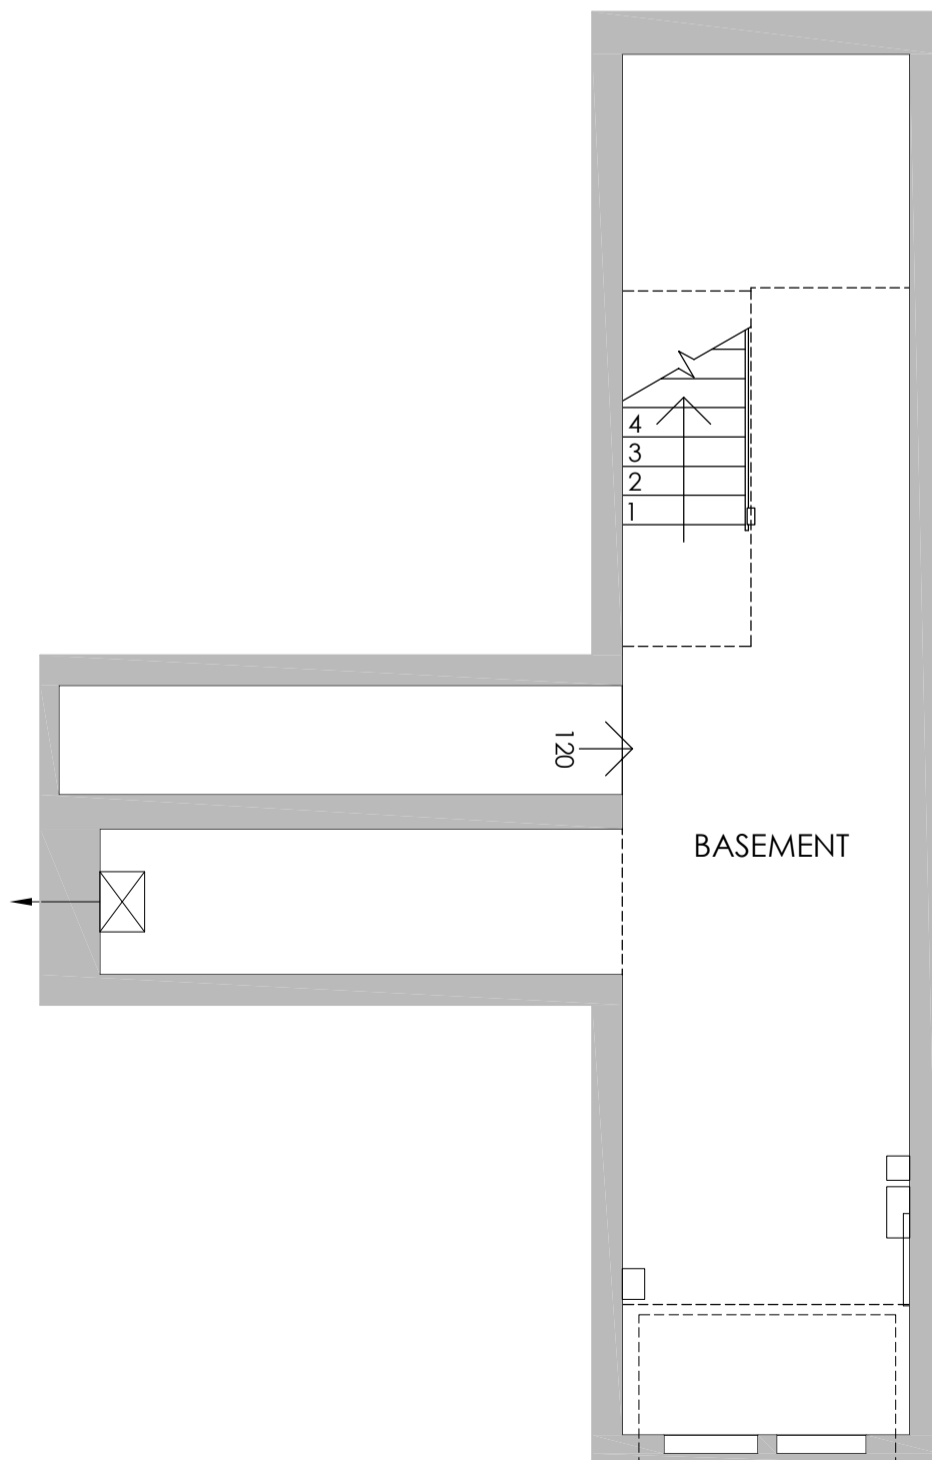

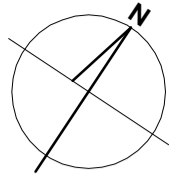



Client: Mr J Wald  
Project: 56 Dartmouth Park Road,  
London,  
NW5 1SN

Drawing number:  
Drawing Title:  
Phase:  
Scale:

P-04  
**EXISTING GROUND FLOOR PLAN**  
Planning  
1:50 @ A3

Not for Construction

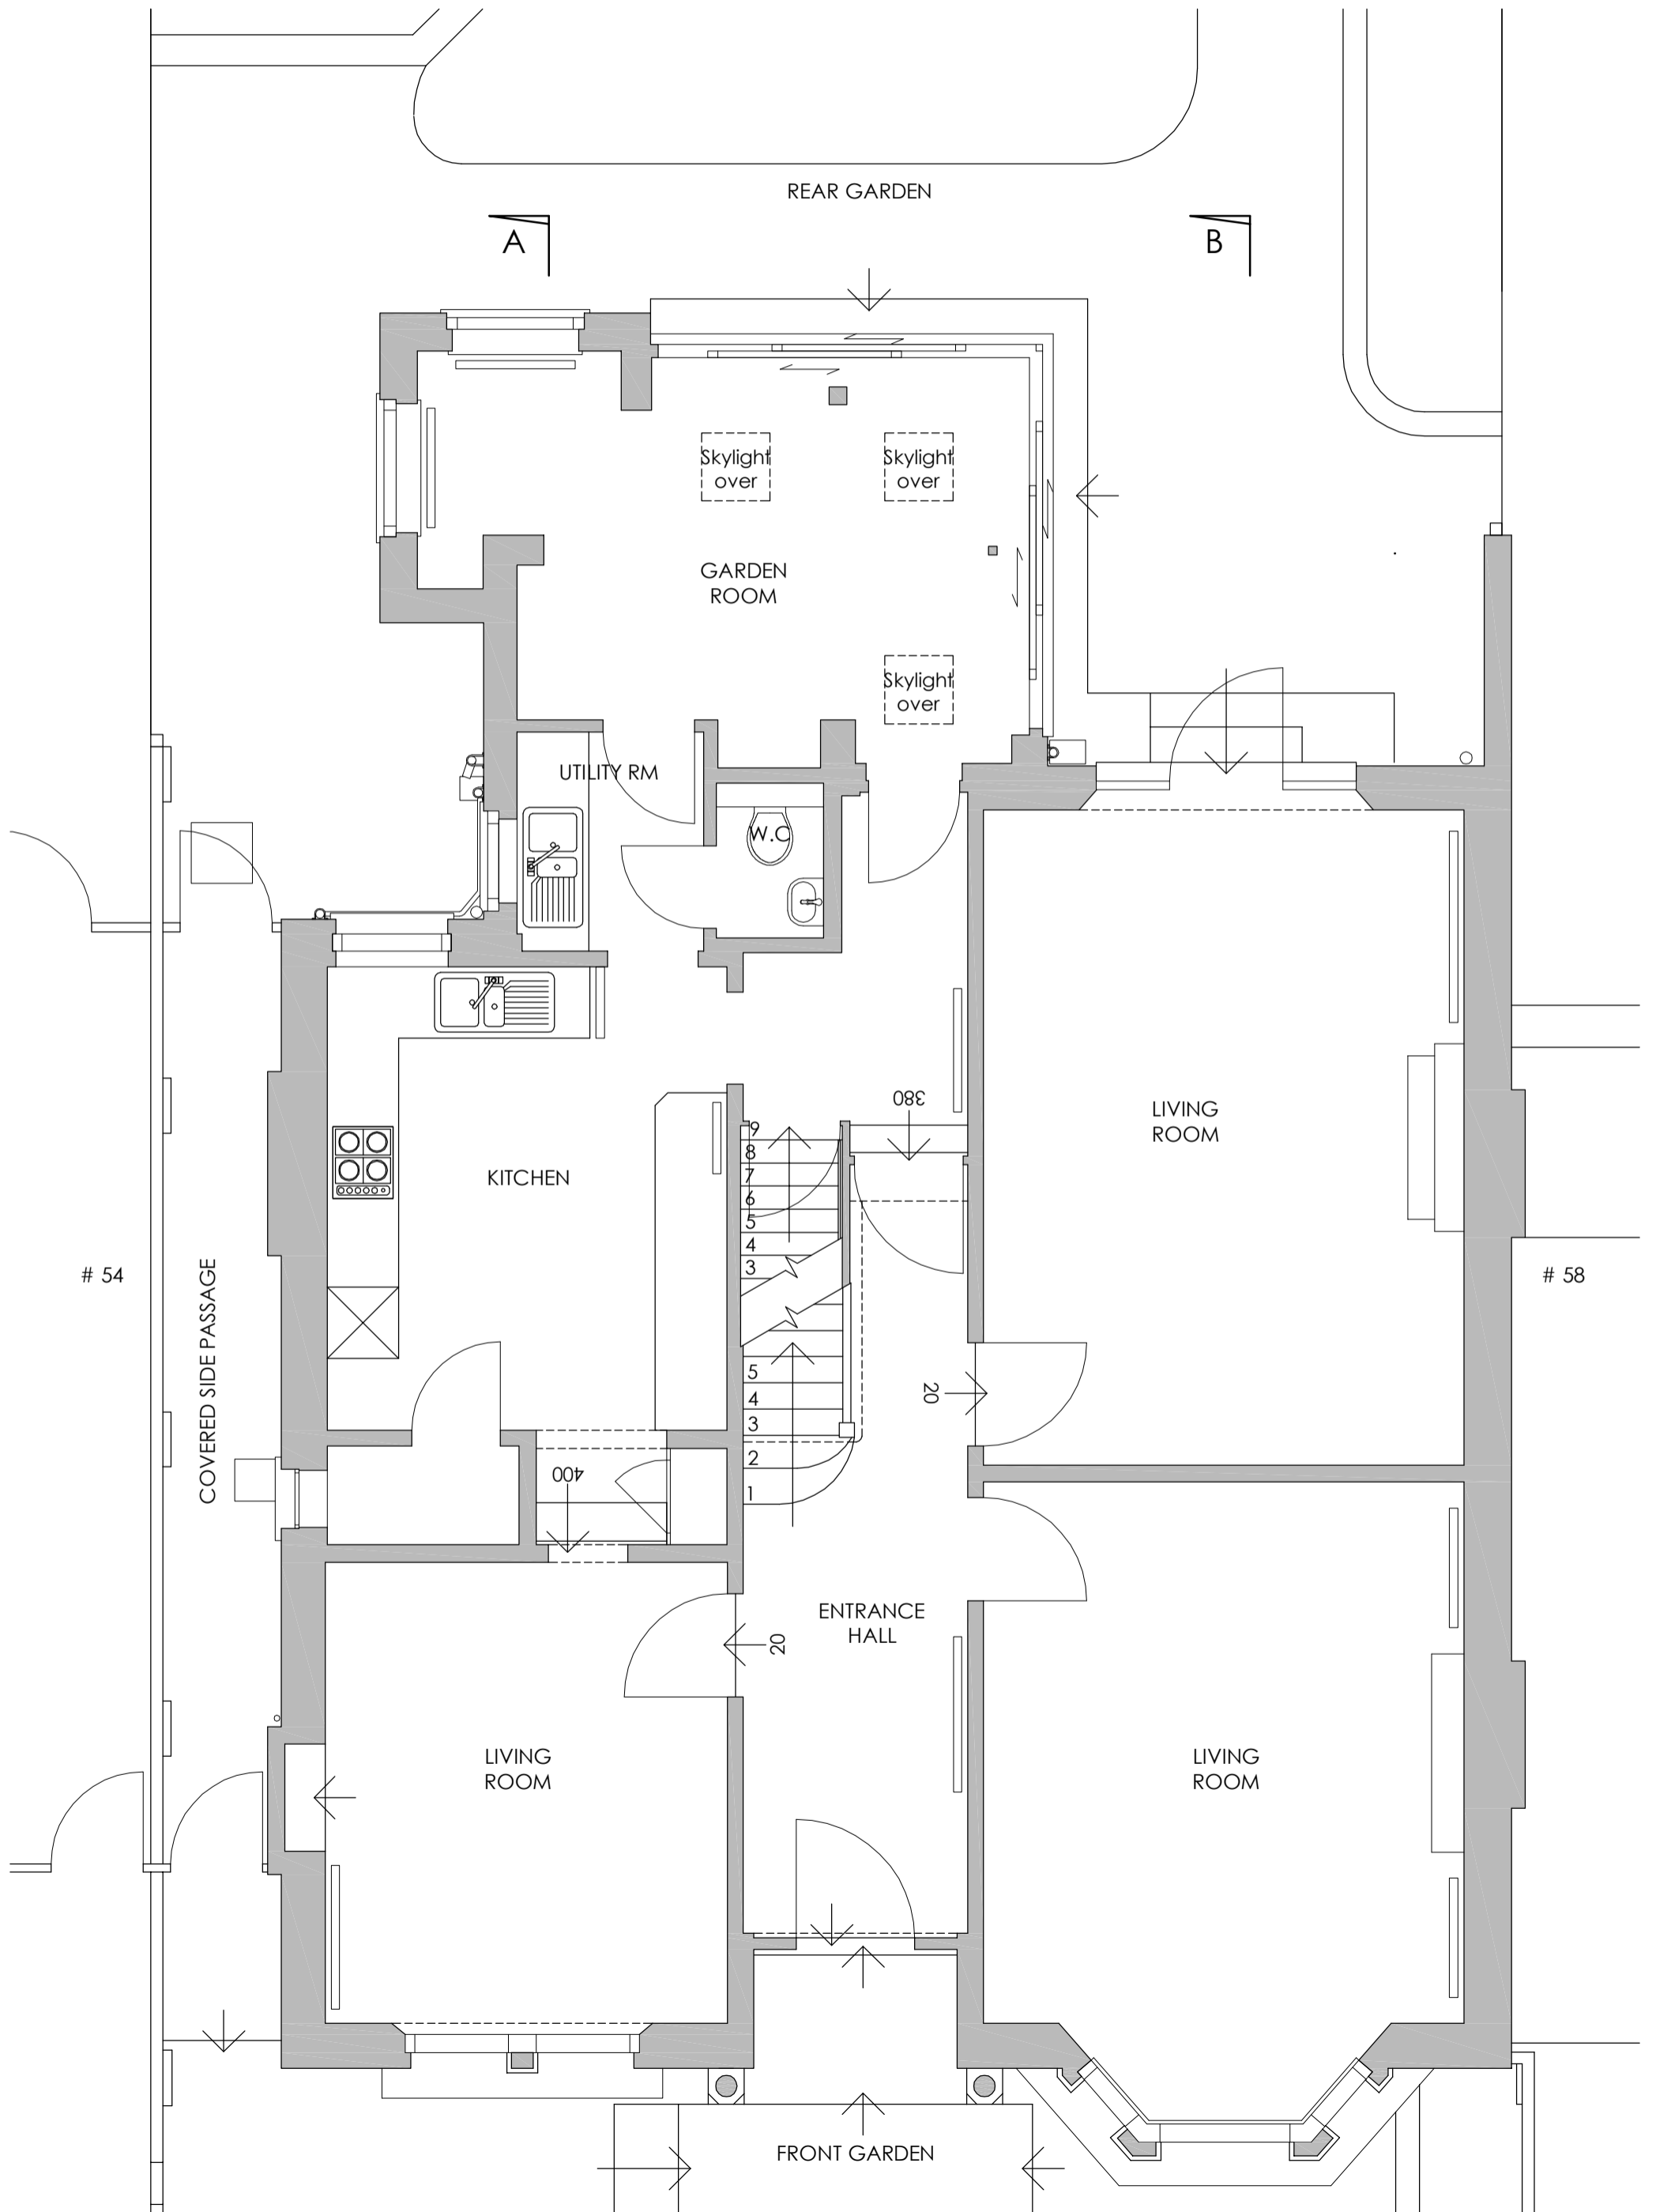

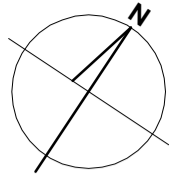



Client: Mr J Wald  
Project: 56 Dartmouth Park Road,  
London,  
NW5 1SN

Drawing number:  
Drawing Title:  
Phase:  
Scale:

P-05  
**EXISTING FIRST FLOOR PLAN**  
Planning  
1:50 @ A3

Not for Construction

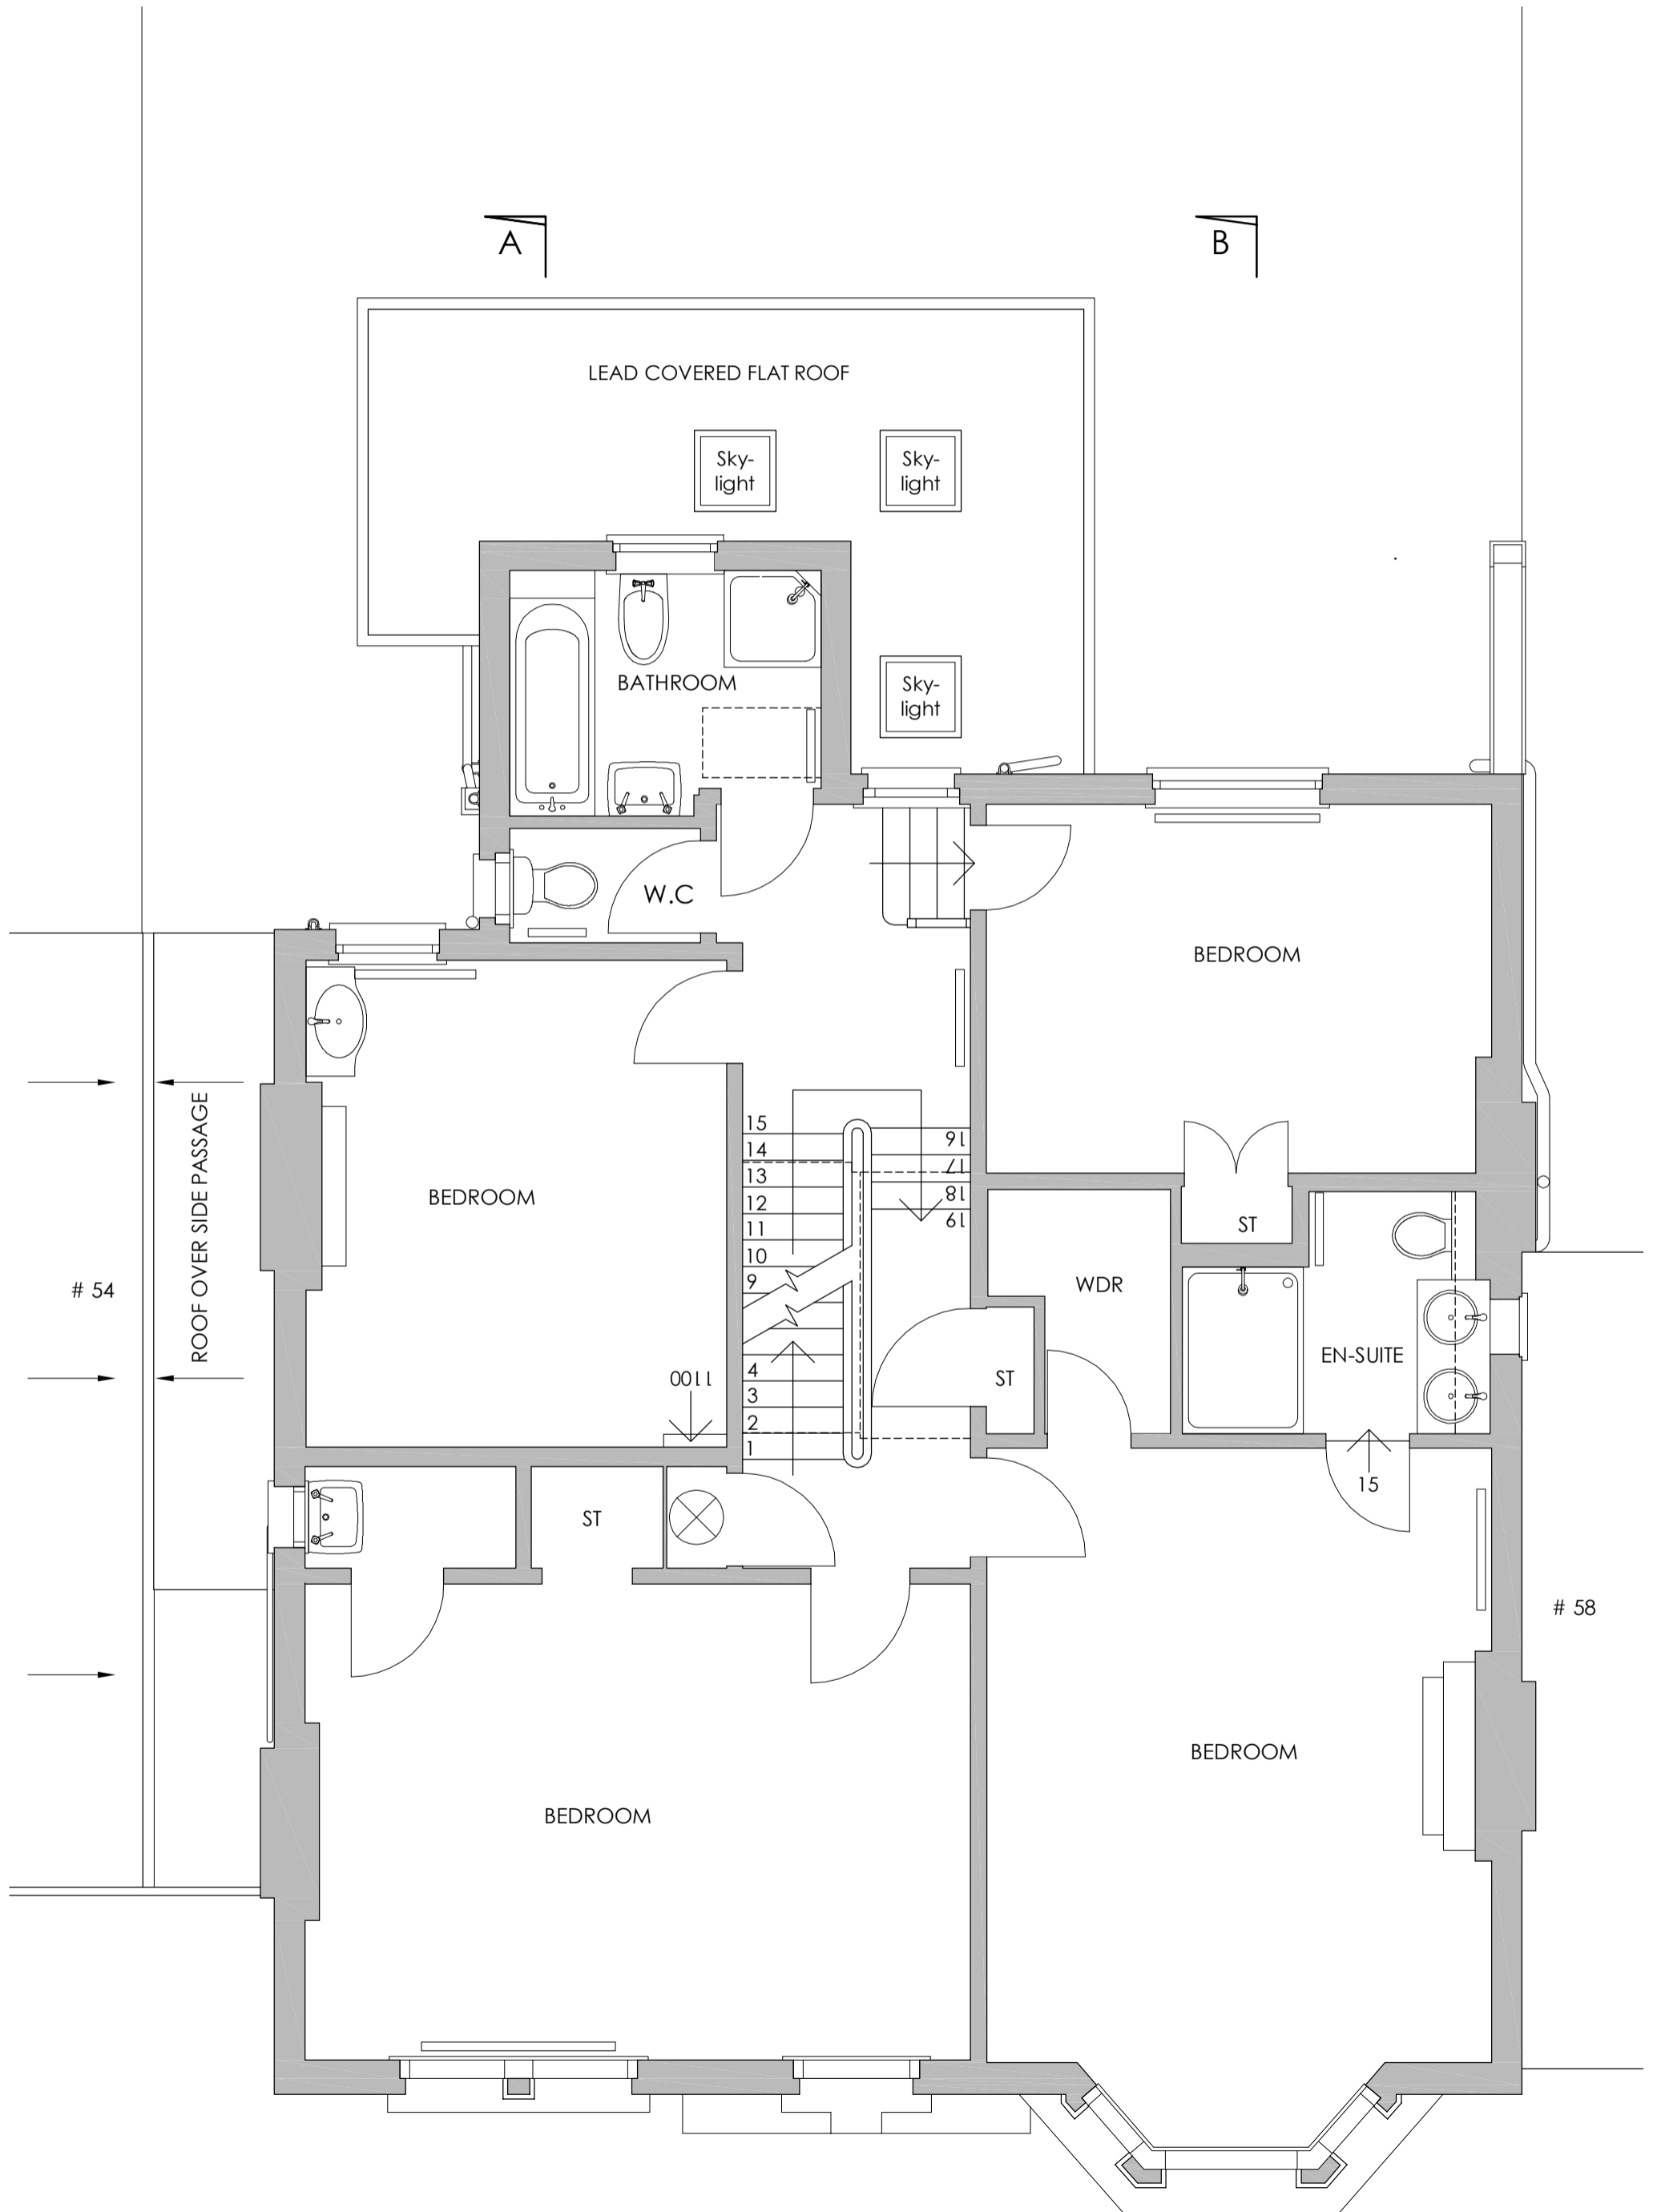

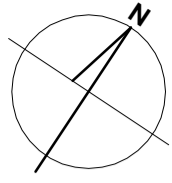



Client: Mr J Wald  
Project: 56 Dartmouth Park Road,  
London,  
NW5 1SN

Drawing number:  
Drawing Title:  
Phase:  
Scale:

P-06  
**EXISTING SECOND FLOOR PLAN**  
Planning  
1:50 @ A3

Not for Construction

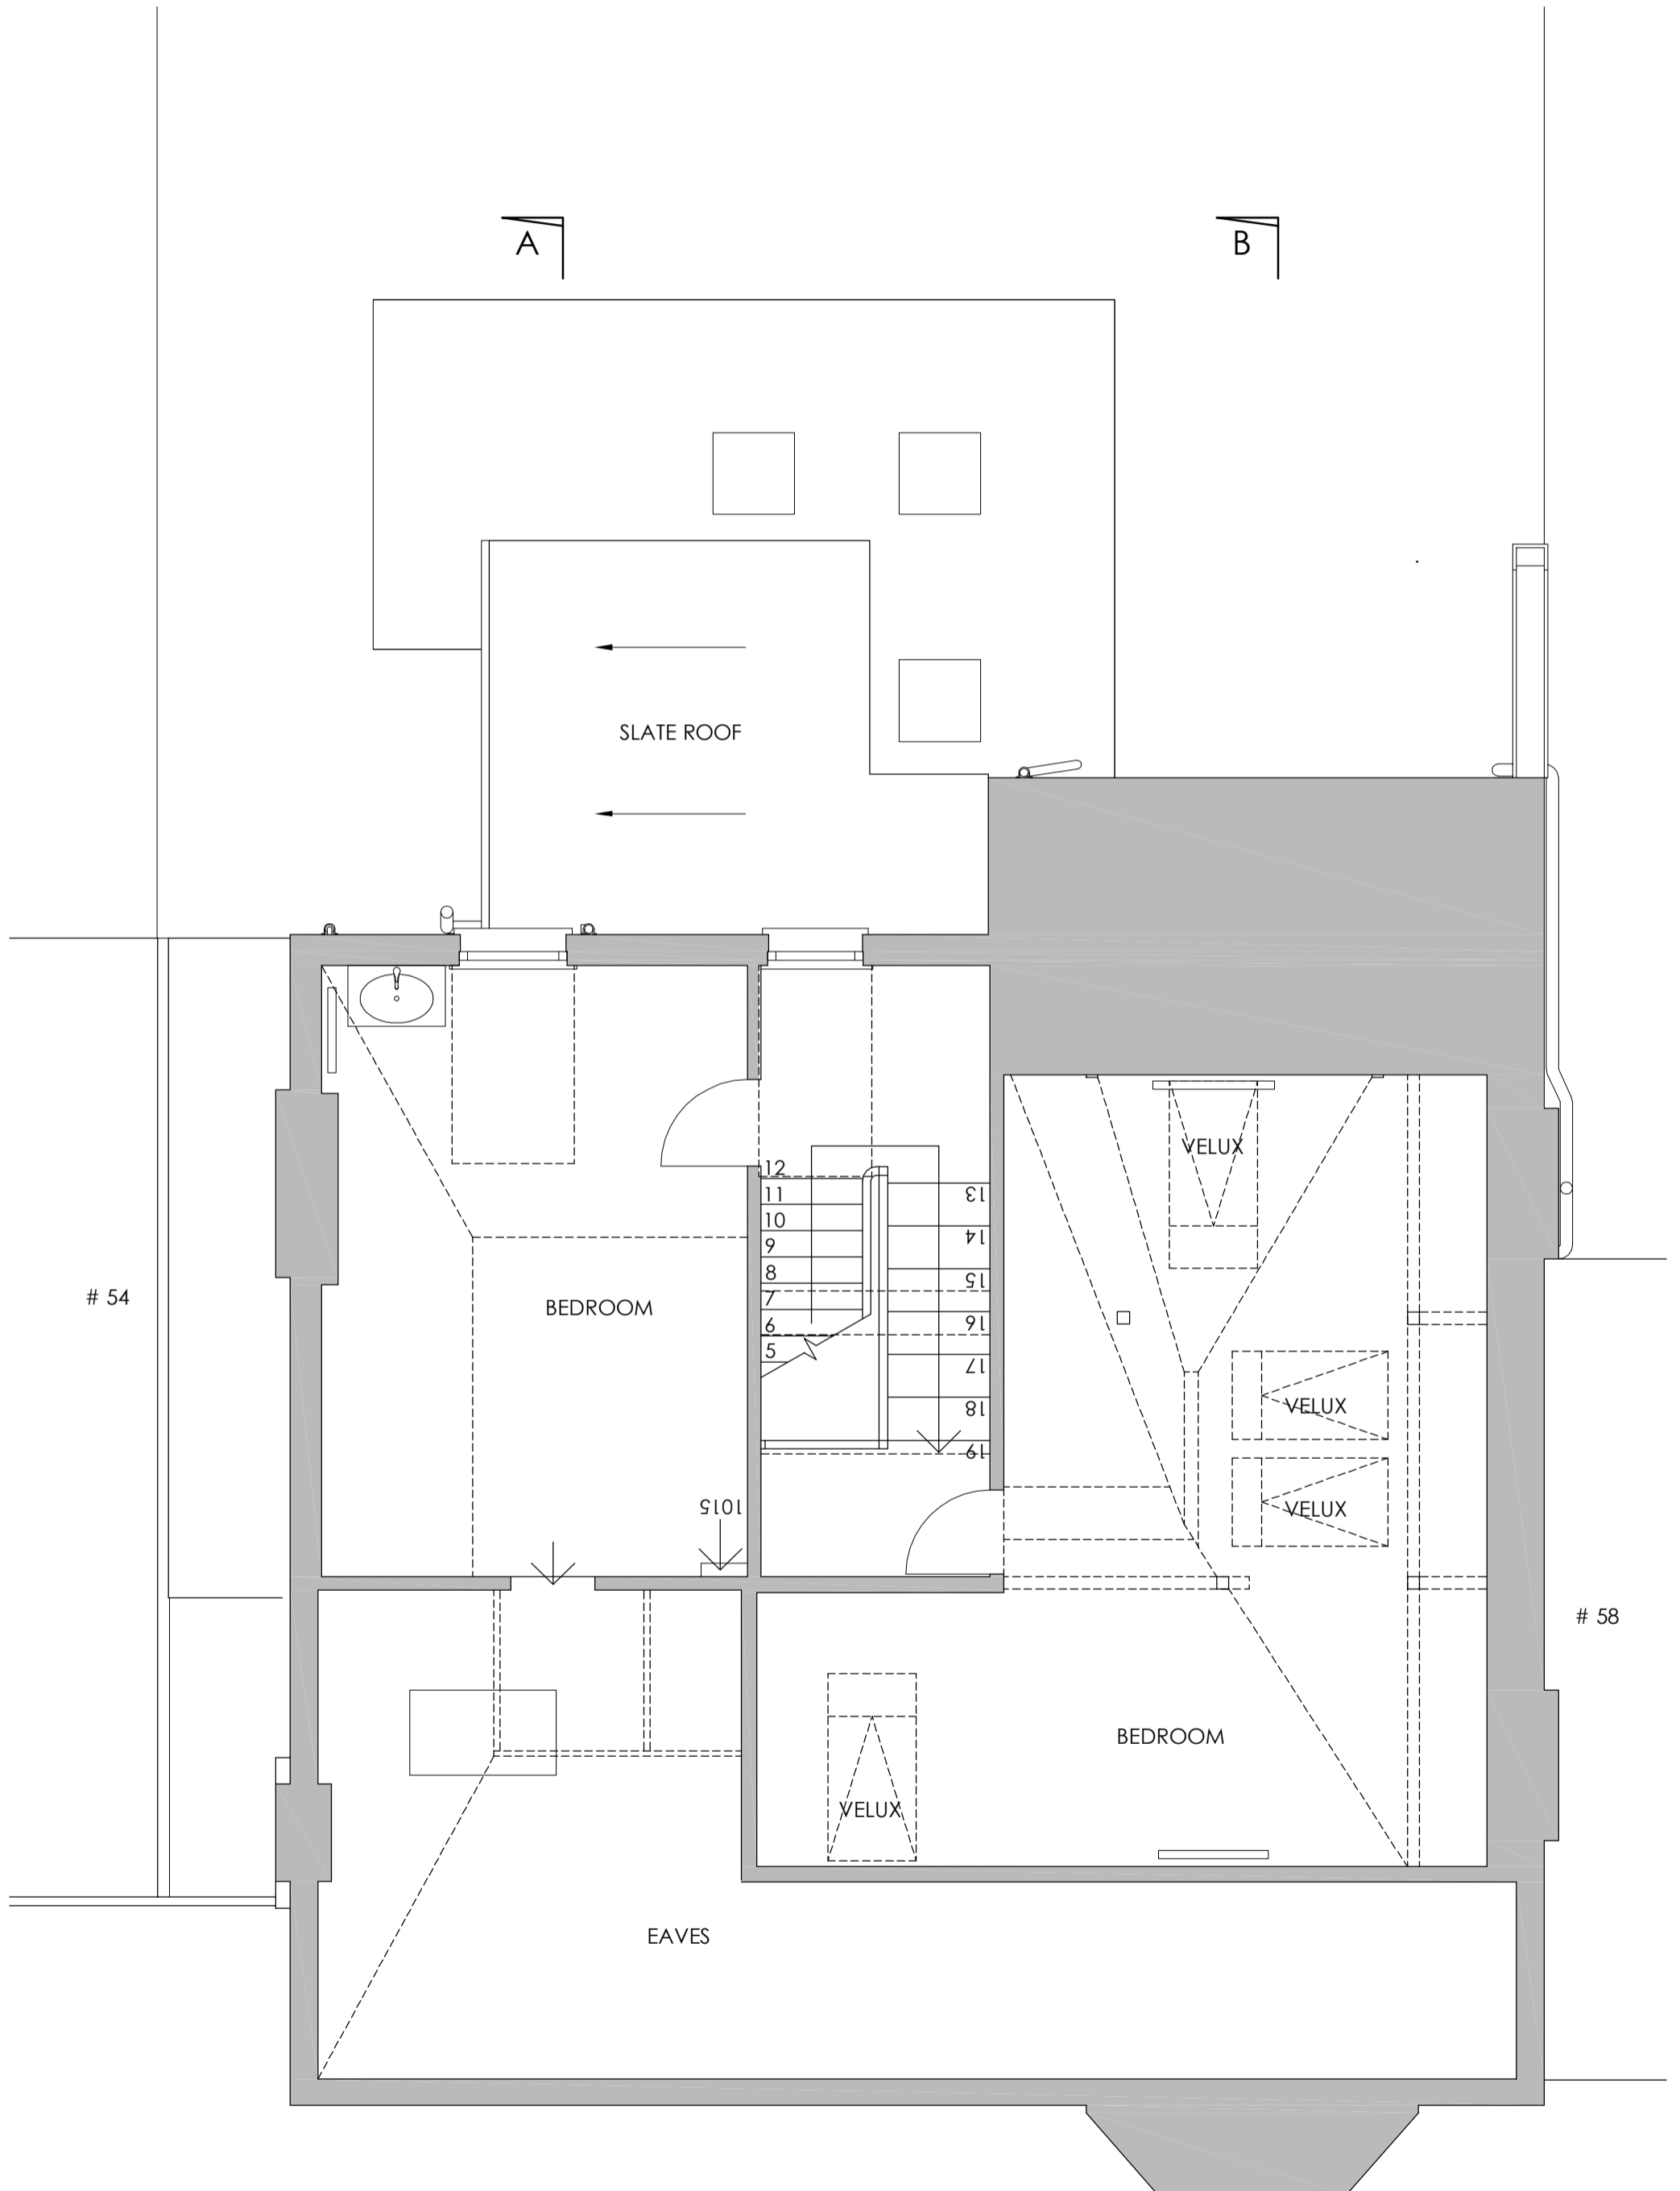

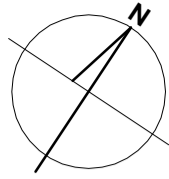


Client: Mr J Wald  
Project: 56 Dartmouth Park Road,  
London,  
NW5 1SN

Drawing number:  
Drawing Title:  
Phase:  
Scale:

P-07  
**EXISTING ROOF PLAN**  
Planning  
1:50 @ A3

Not for Construction

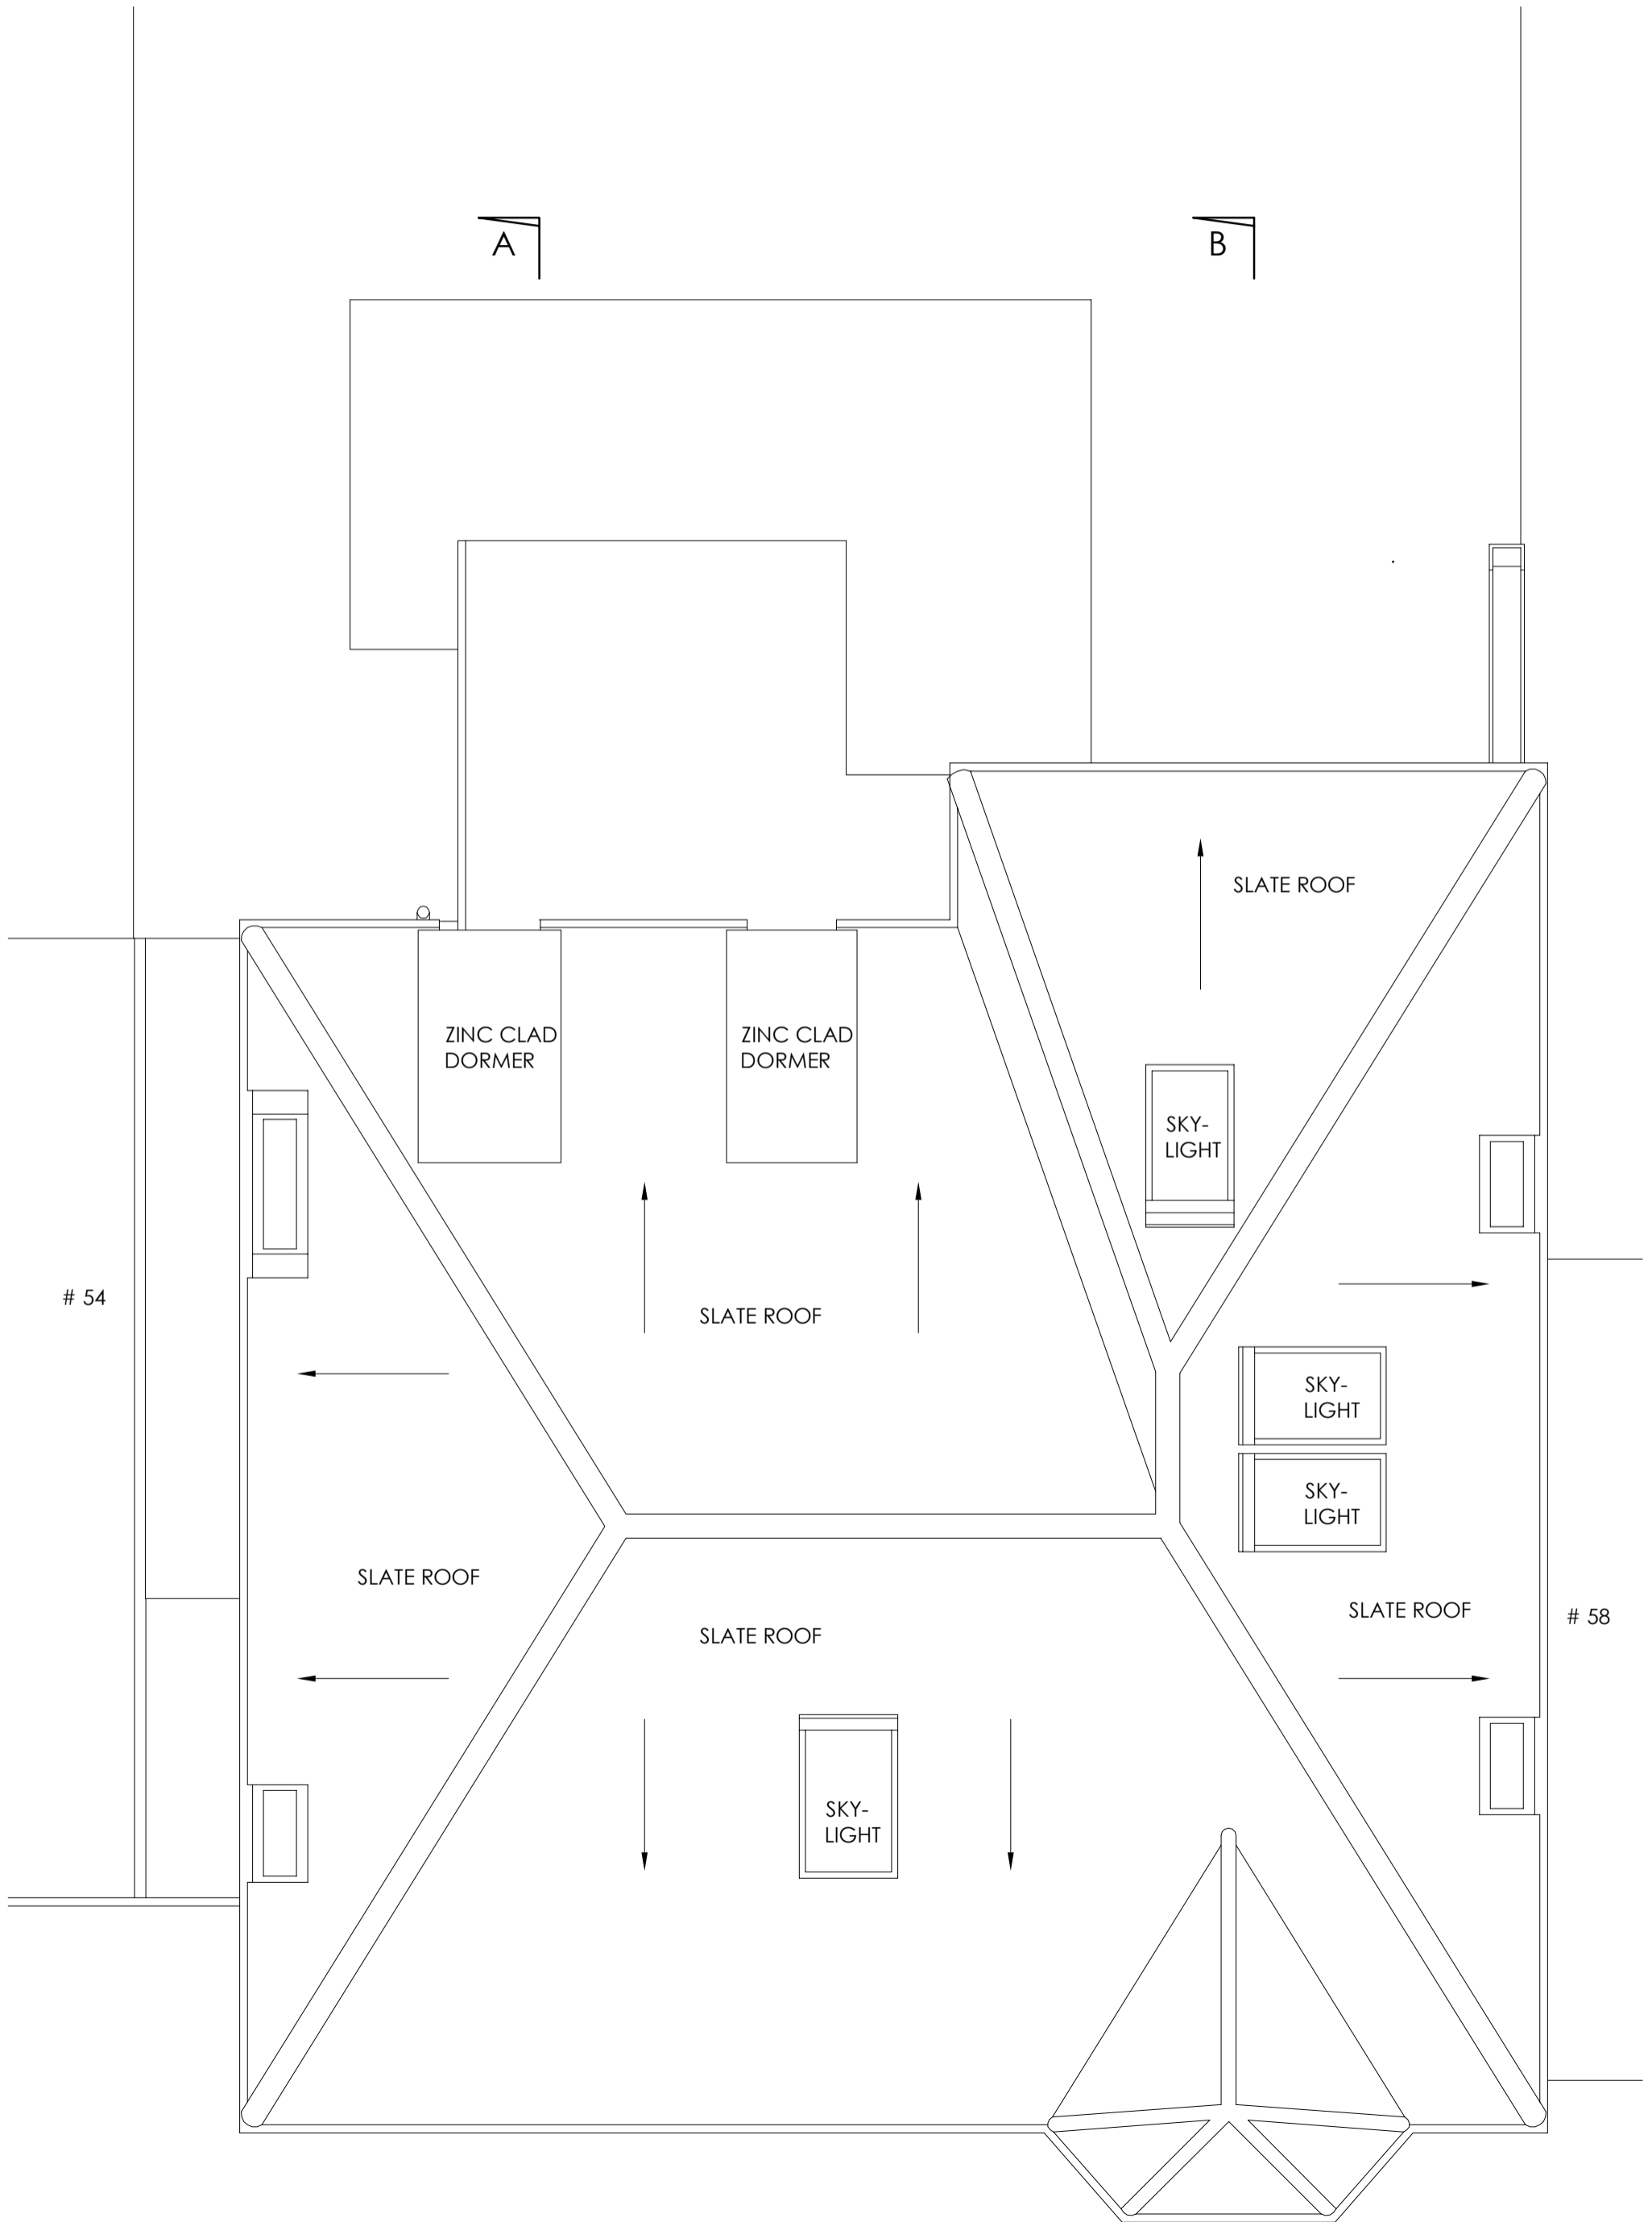

Client: Mr J Wald  
Project: 56 Dartmouth Park Road,  
London,  
NW5 1SN

Drawing number:  
Drawing Title:  
Phase:  
Scale:

P-08  
**EXISTING FRONT ELEVATION**  
Planning  
1:50 @ A3


Not for Construction



Client: Mr J Wald  
Project: 56 Dartmouth Park Road,  
London,  
NW5 1SN

Drawing number: P-09  
Drawing Title: **EXISTING BACK ELEVATION**  
Phase: Planning  
Scale: 1:50 @ A3

Not for Construction

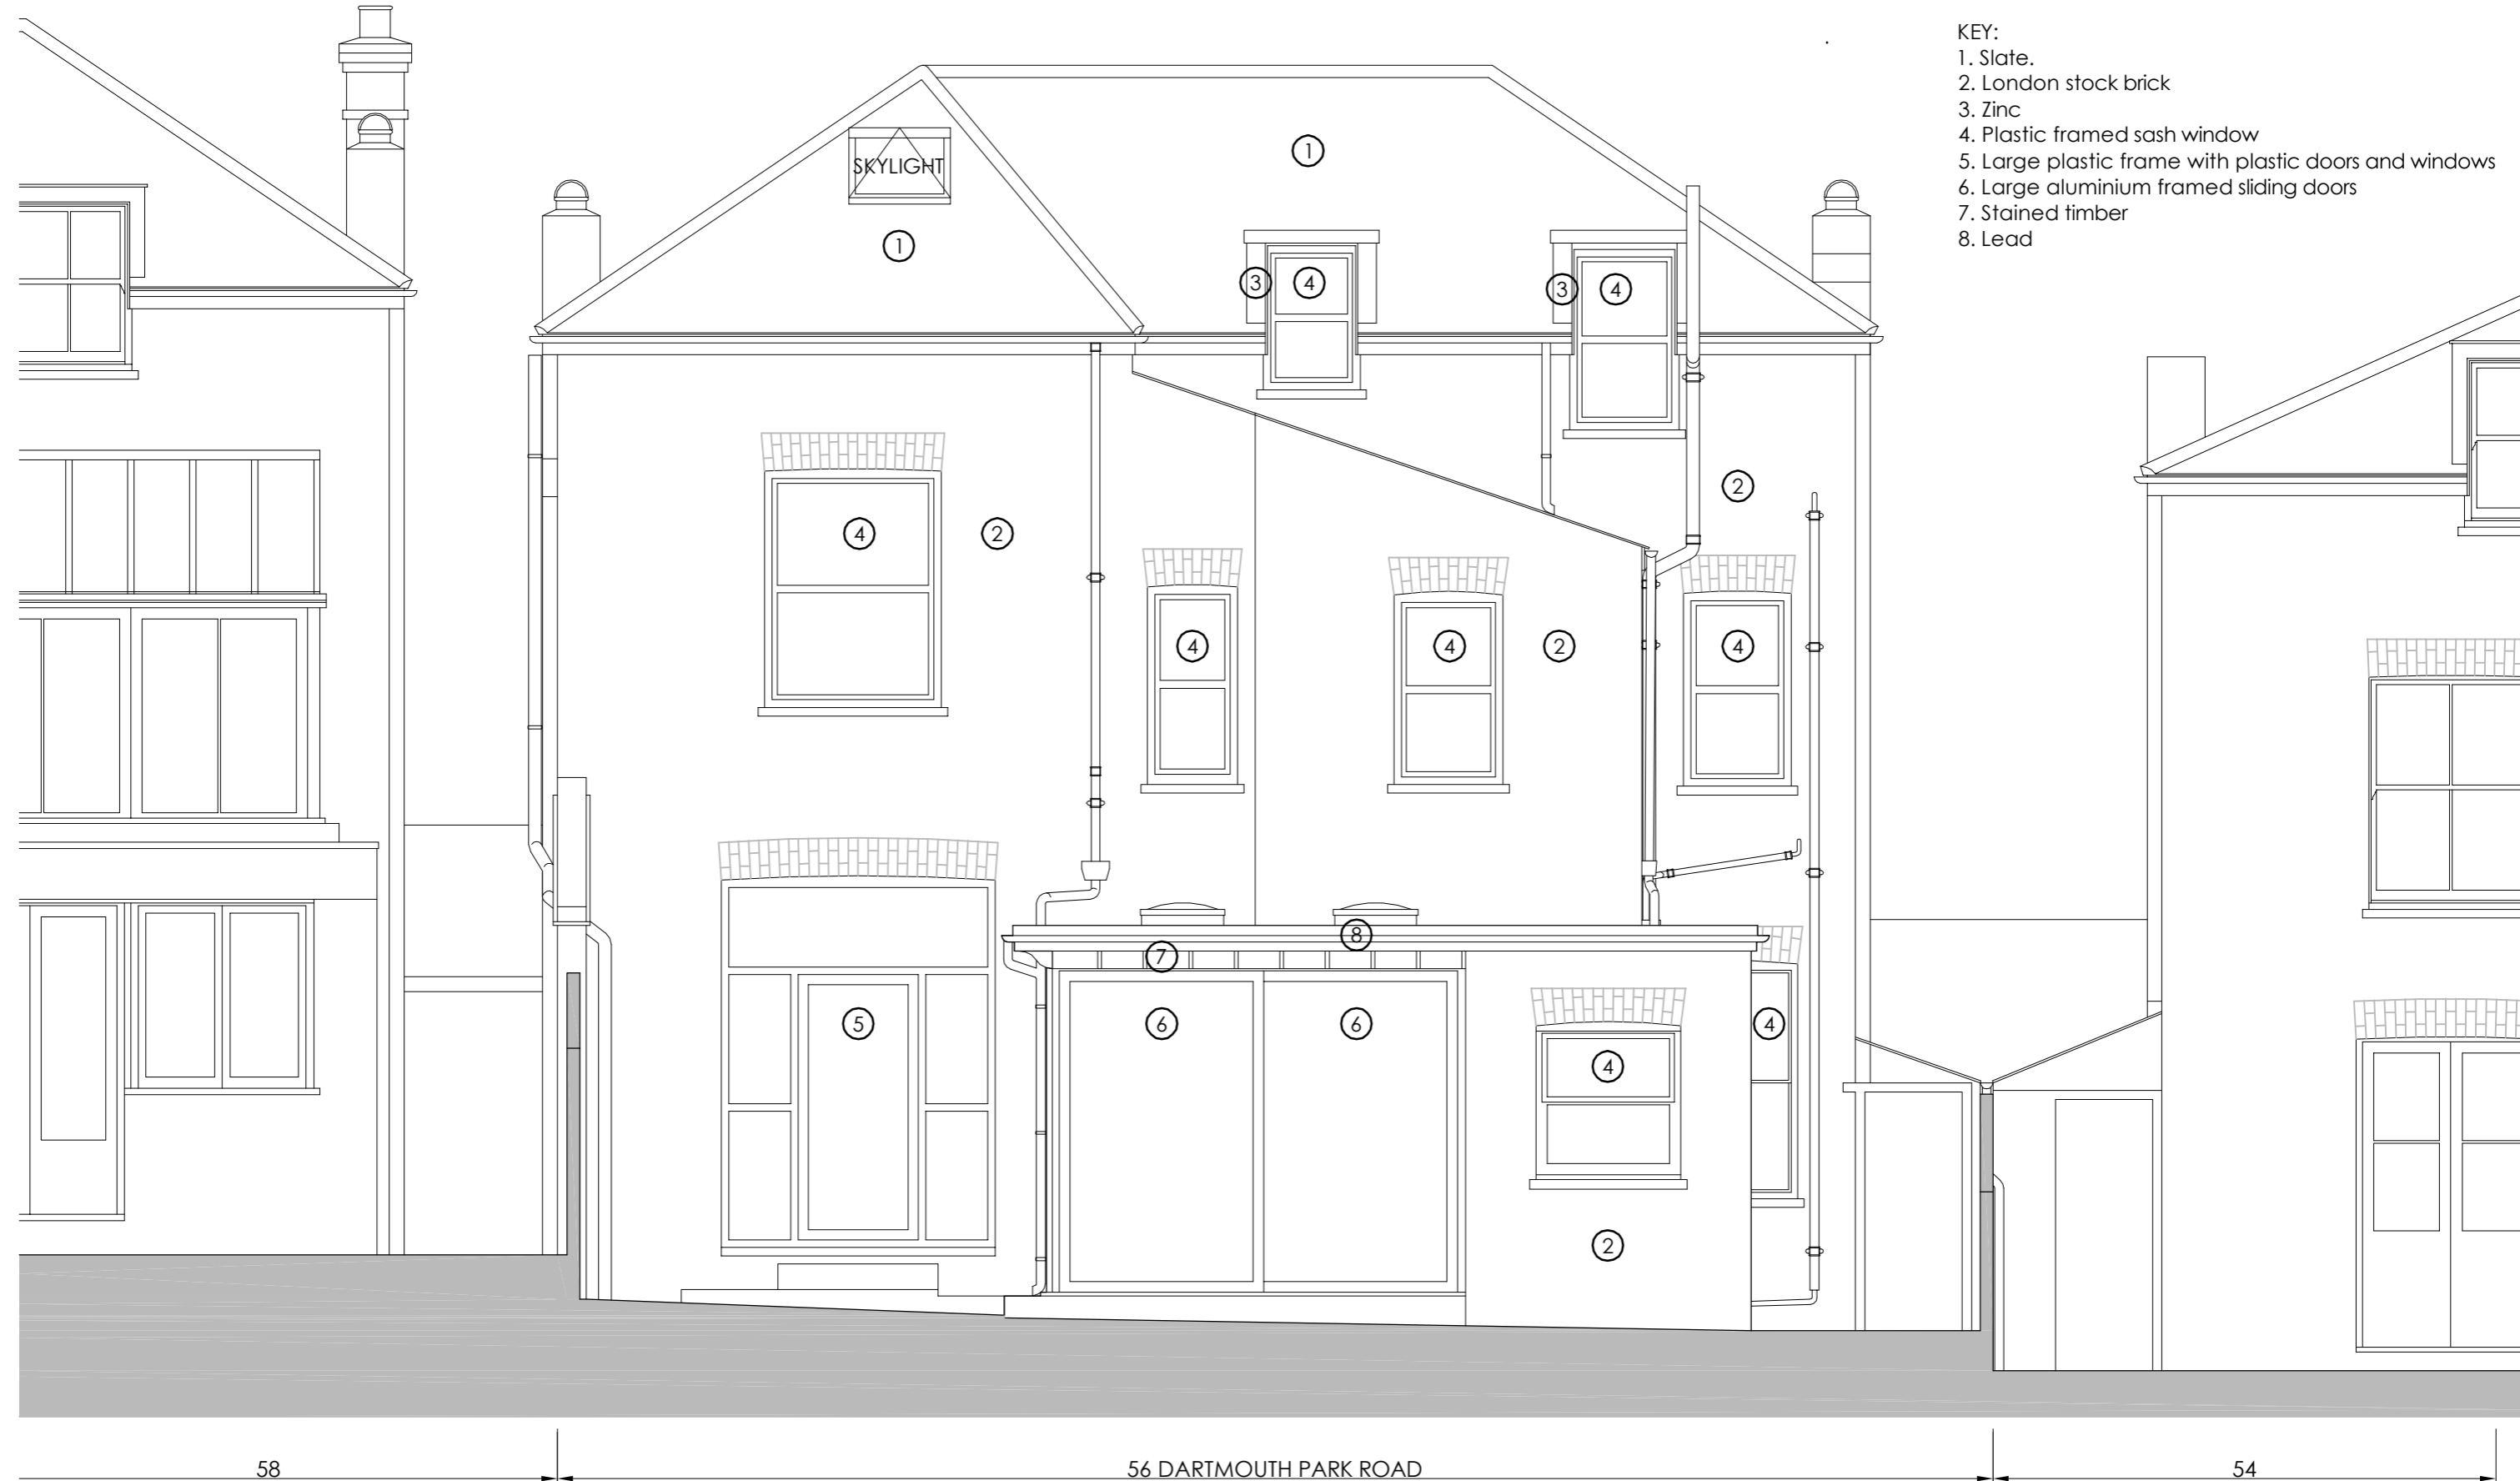




Client: Mr J Wald  
Project: 56 Dartmouth Park Road,  
London,  
NW5 1SN

Drawing number: P-10  
Drawing Title: **EXISTING WEST SIDE ELEVATION**  
Phase: Planning  
Scale: 1:50 @ A3

Not for Construction

- KEY:
- 1. Slate
  - 2. London stock brick
  - 3. Zinc
  - 4. Painted timber window
  - 5. Plastic window

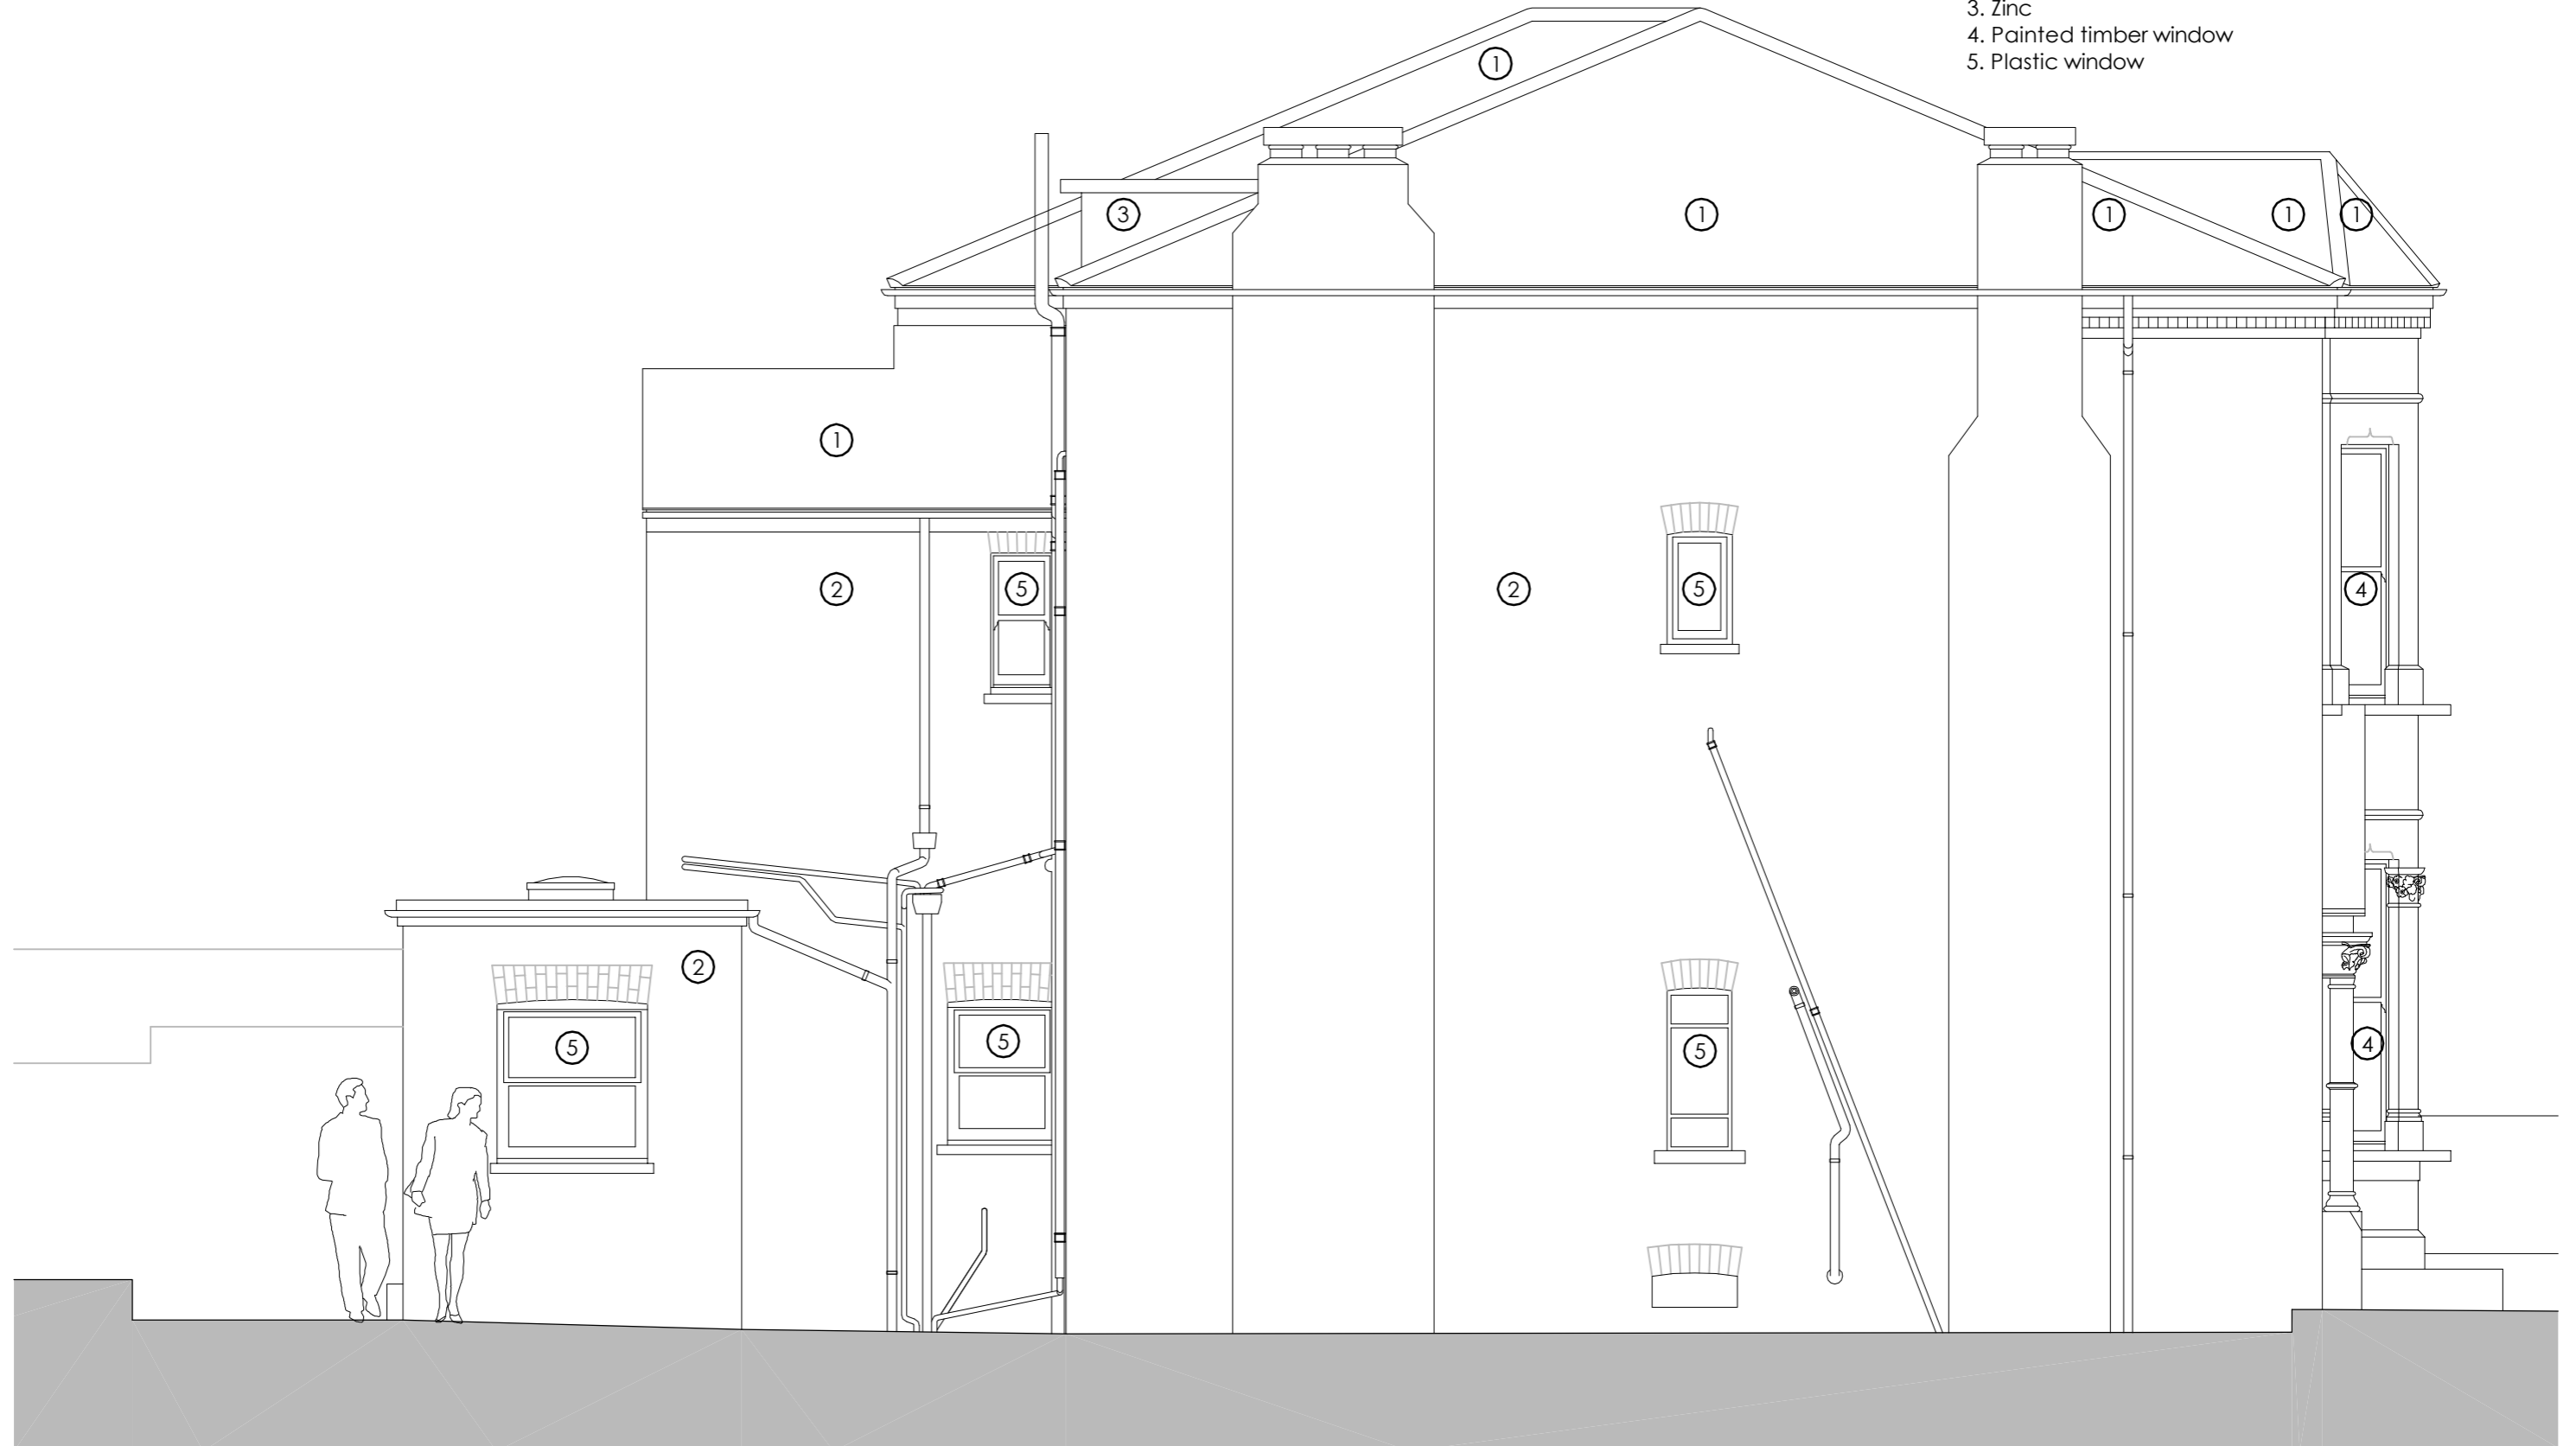


Client: Mr J Wald  
Project: 56 Dartmouth Park Road,  
London,  
NW5 1SN

Drawing number: P-11  
Drawing Title: **EXISTING EAST SIDE ELEVATION**  
Phase: Planning  
Scale: 1:50 @ A8

Not for Construction

- KEY:
- 1. Slate
  - 2. London stock brick
  - 3. Painted timber framed window
  - 4. Plastic framed window
  - 5. Large metal framed glazed doors.

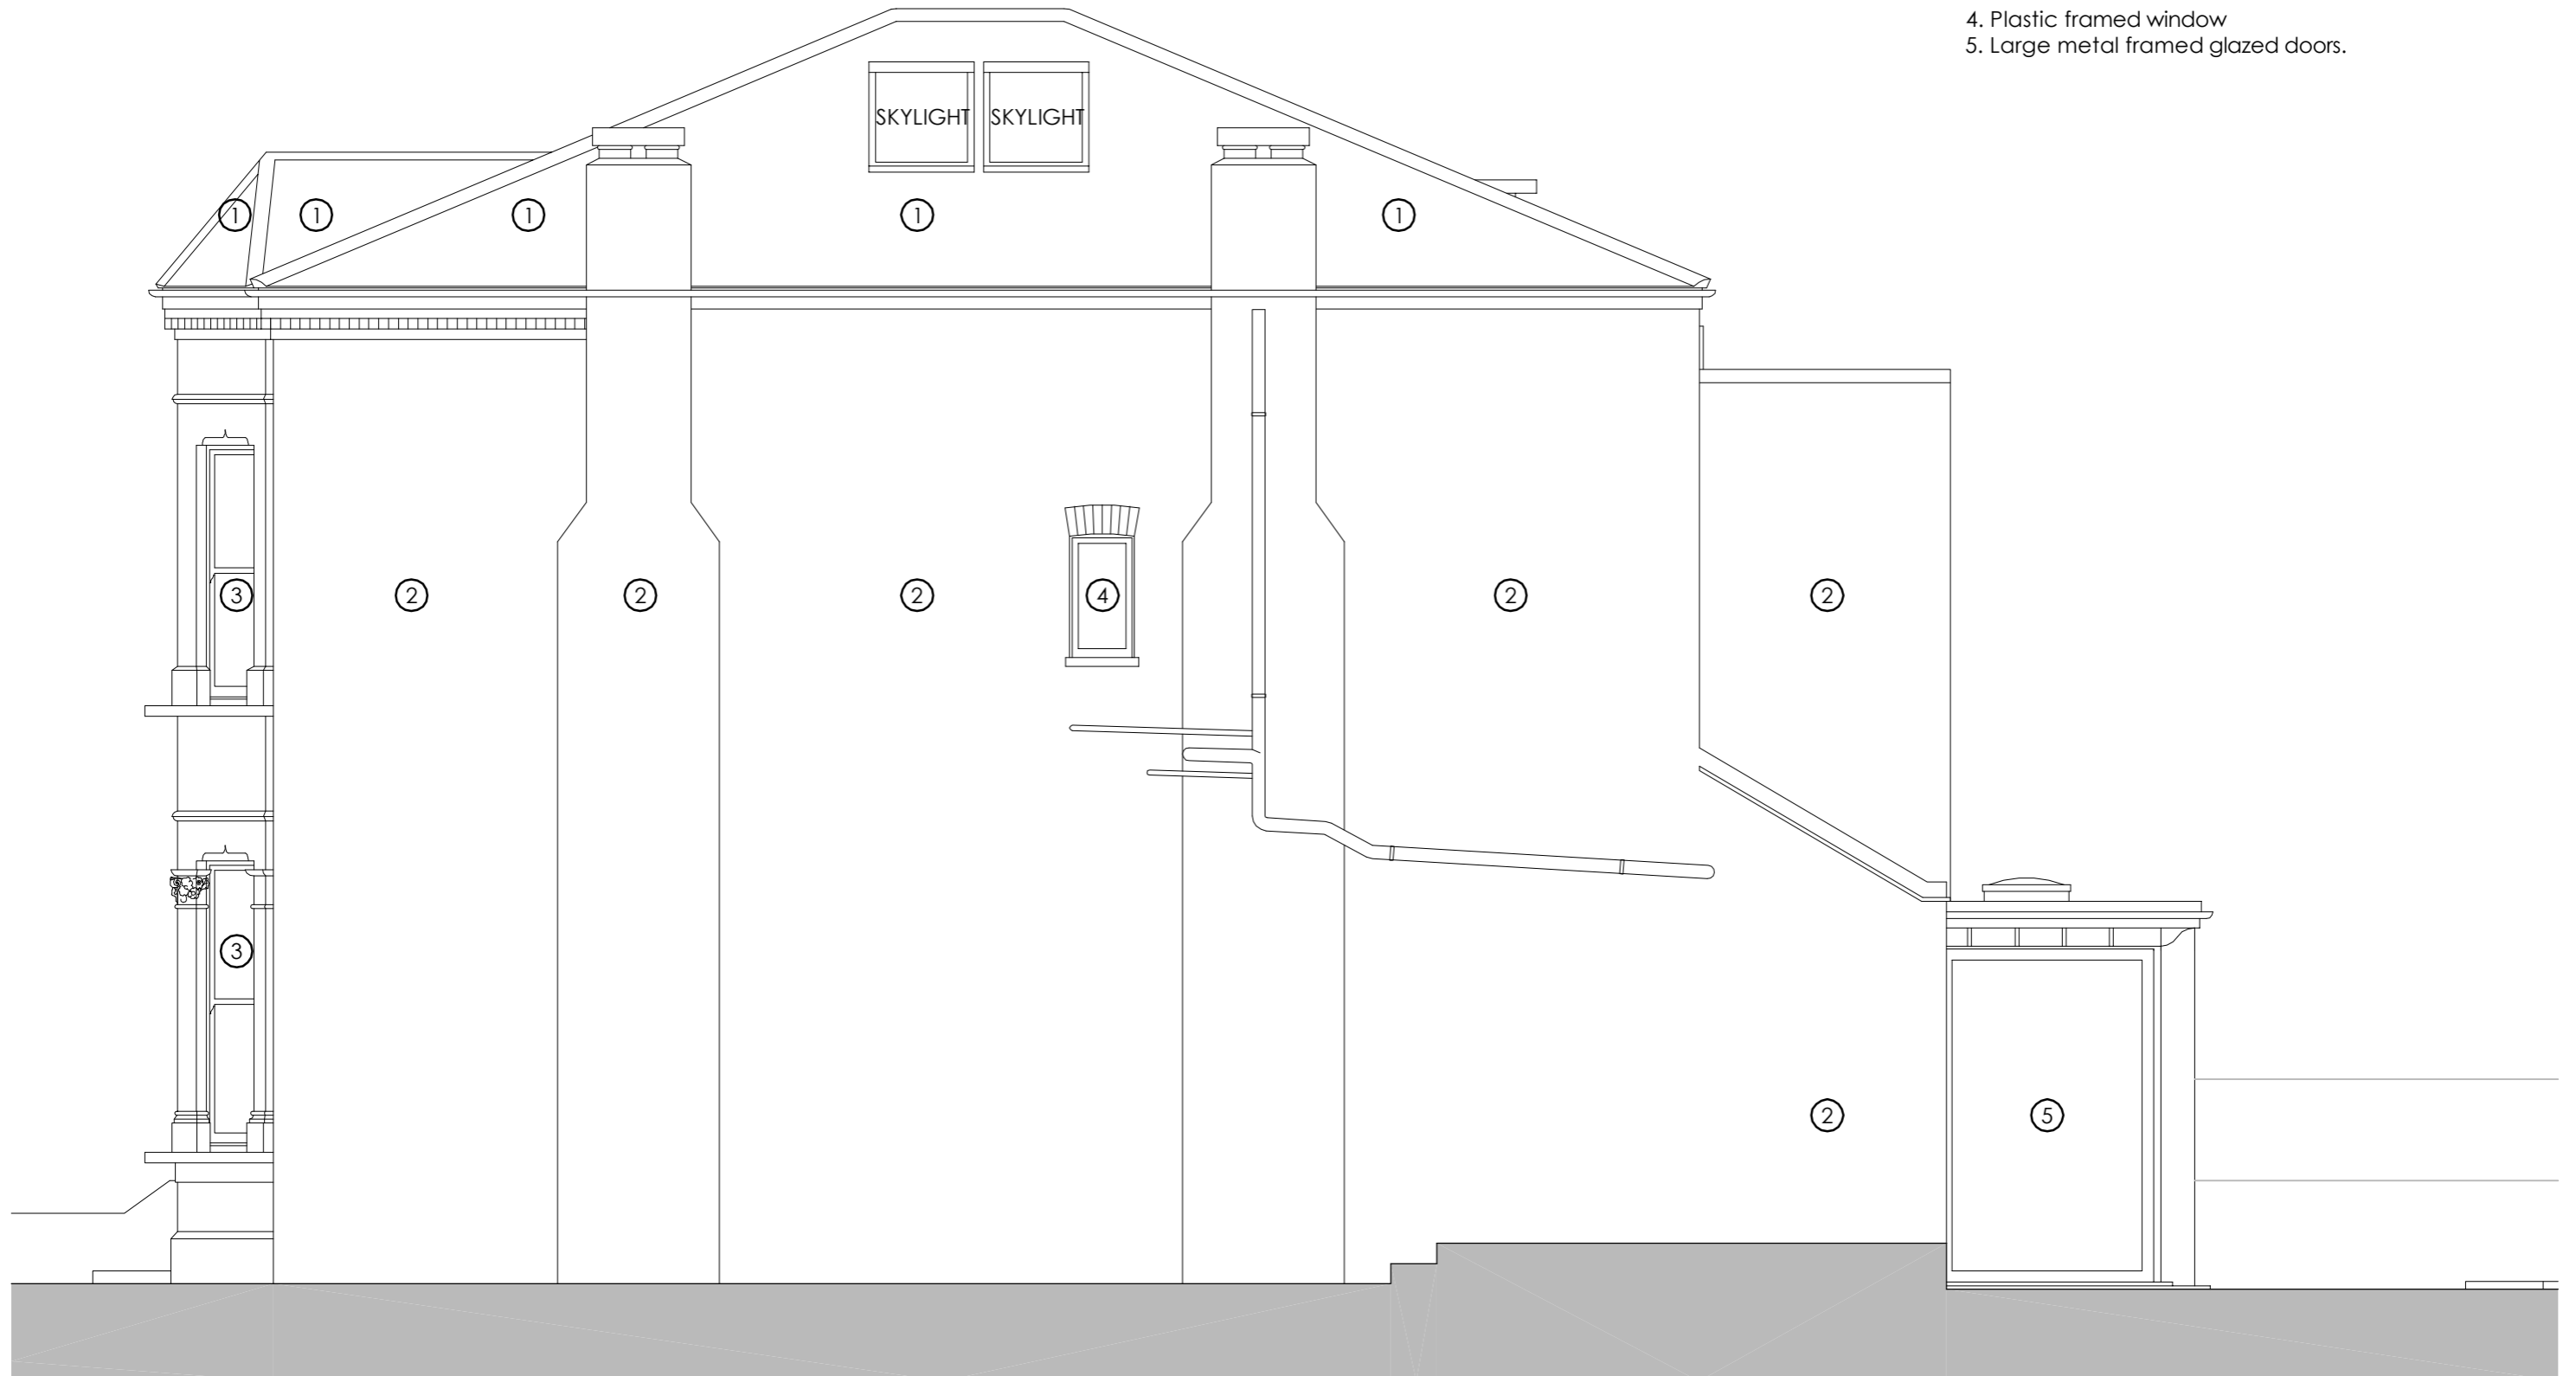

Client: Mr J Wald  
Project: 56 Dartmouth Park Road,  
London,  
NW5 1SN

Drawing number:  
Drawing Title:  
Phase:  
Scale:

P-12  
**EXISTING SECTION A**  
Planning  
1:50 @ A3

Not for Construction



Client: Mr J Wald  
Project: 56 Dartmouth Park Road,  
London,  
NW5 1SN

Drawing number:  
Drawing Title:  
Phase:  
Scale:

P-13  
**EXISTING SECTION B**  
Planning  
1:50 @ A3

Not for Construction

