


No. 39

No. 37

No. 35

01
20.271

Proposed Rear Elevation
Scale 1:50 @ A3

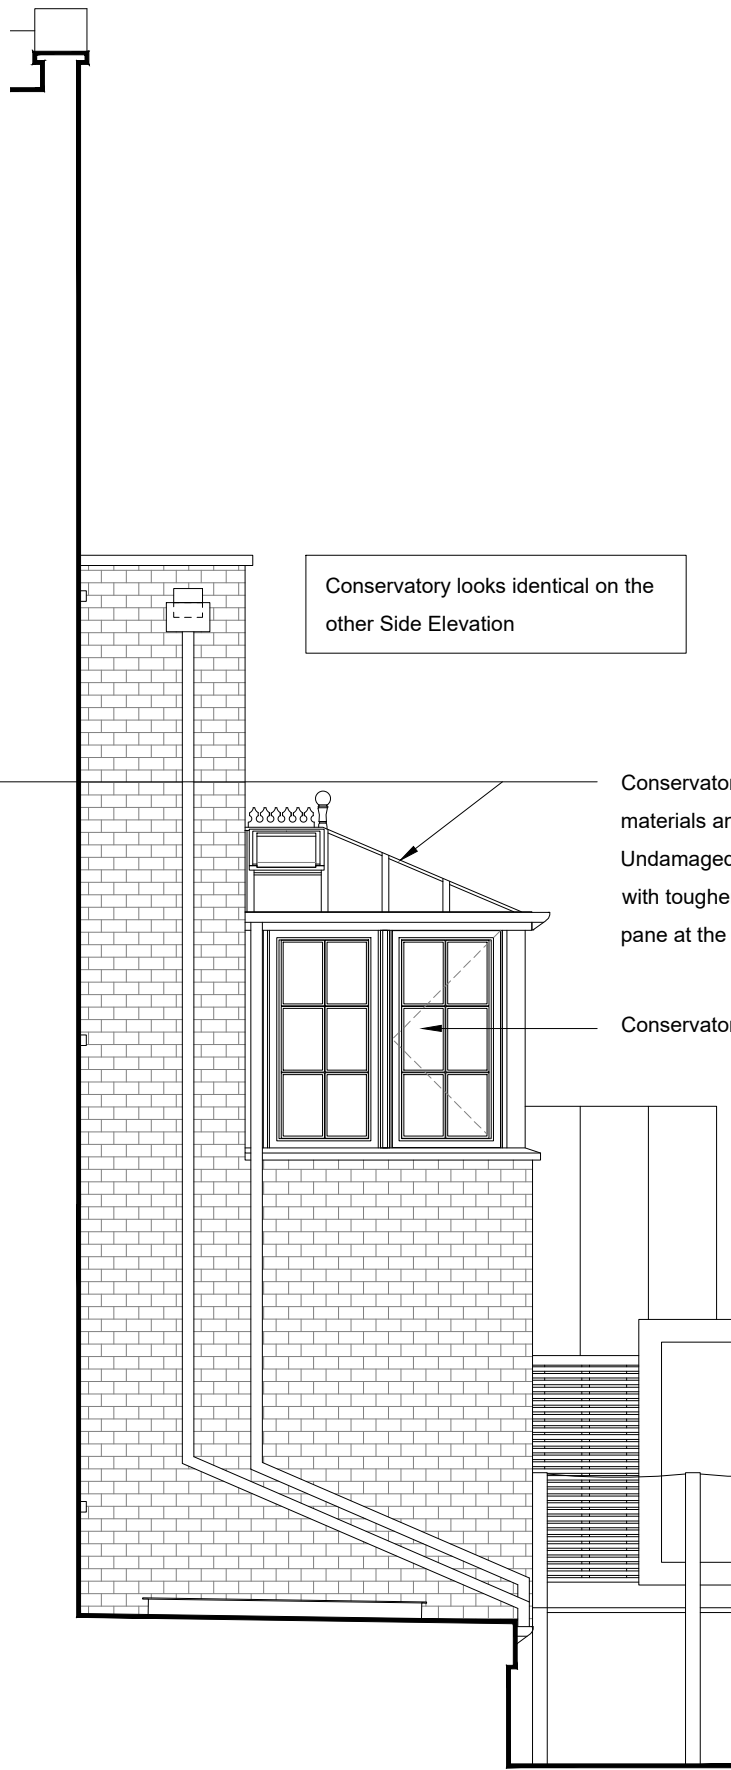

02
20.271

Proposed Side Elevation
Scale 1:50 @ A3

Key:
- - - Boundary line

0 0.5 1 1.5 2 2.5m

ArchiMind

Rev.	Description	By	Date
01	For Listed Building Consent	MC	06.12.18

Client
Judy Dobias

Project
**37 Chalcot Crescent
NW1 8YG**

Title
**Proposed Rear and Side
Elevations**

Project No.	Drawing No.	Rev.
1814	10.271	-

Scale	1:25 @ A1	1:50 @ A3

Drawn	Date
MC	28.11.18

Do not scale from this drawing. The Contractor is to take and check all dimensions on site before work commences. Discrepancies must be reported to the Architect. Subcontractors must verify all dimensions on site before making a shop drawing or commencing manufacturing. This drawing is copyright. ©

© Copyright ArchiMind Ltd.
5 Winchfield, Caddington
LU1 4NE
Phone. 0776 703 7572
office@archimind.co.uk
www.archimind.co.uk