


03 PROPOSED SHOPFRONT - ELEVATION
SCALE 1:50 @ A1


SIGN 03 - VINYL APPLIED TO EXISTING GLAZING
SIGN 02 - VINYL APPLIED TO EXISTING GLAZING
SIGN 01 - INTERNALLY ILLUMINATED PROJECTING SIGN WITH POWDERCOATED ALUMINUM FRAME AND OPAL ACRYLIC FACE FIXED TO UNDERSIDE OF EXISTING BULKHEAD

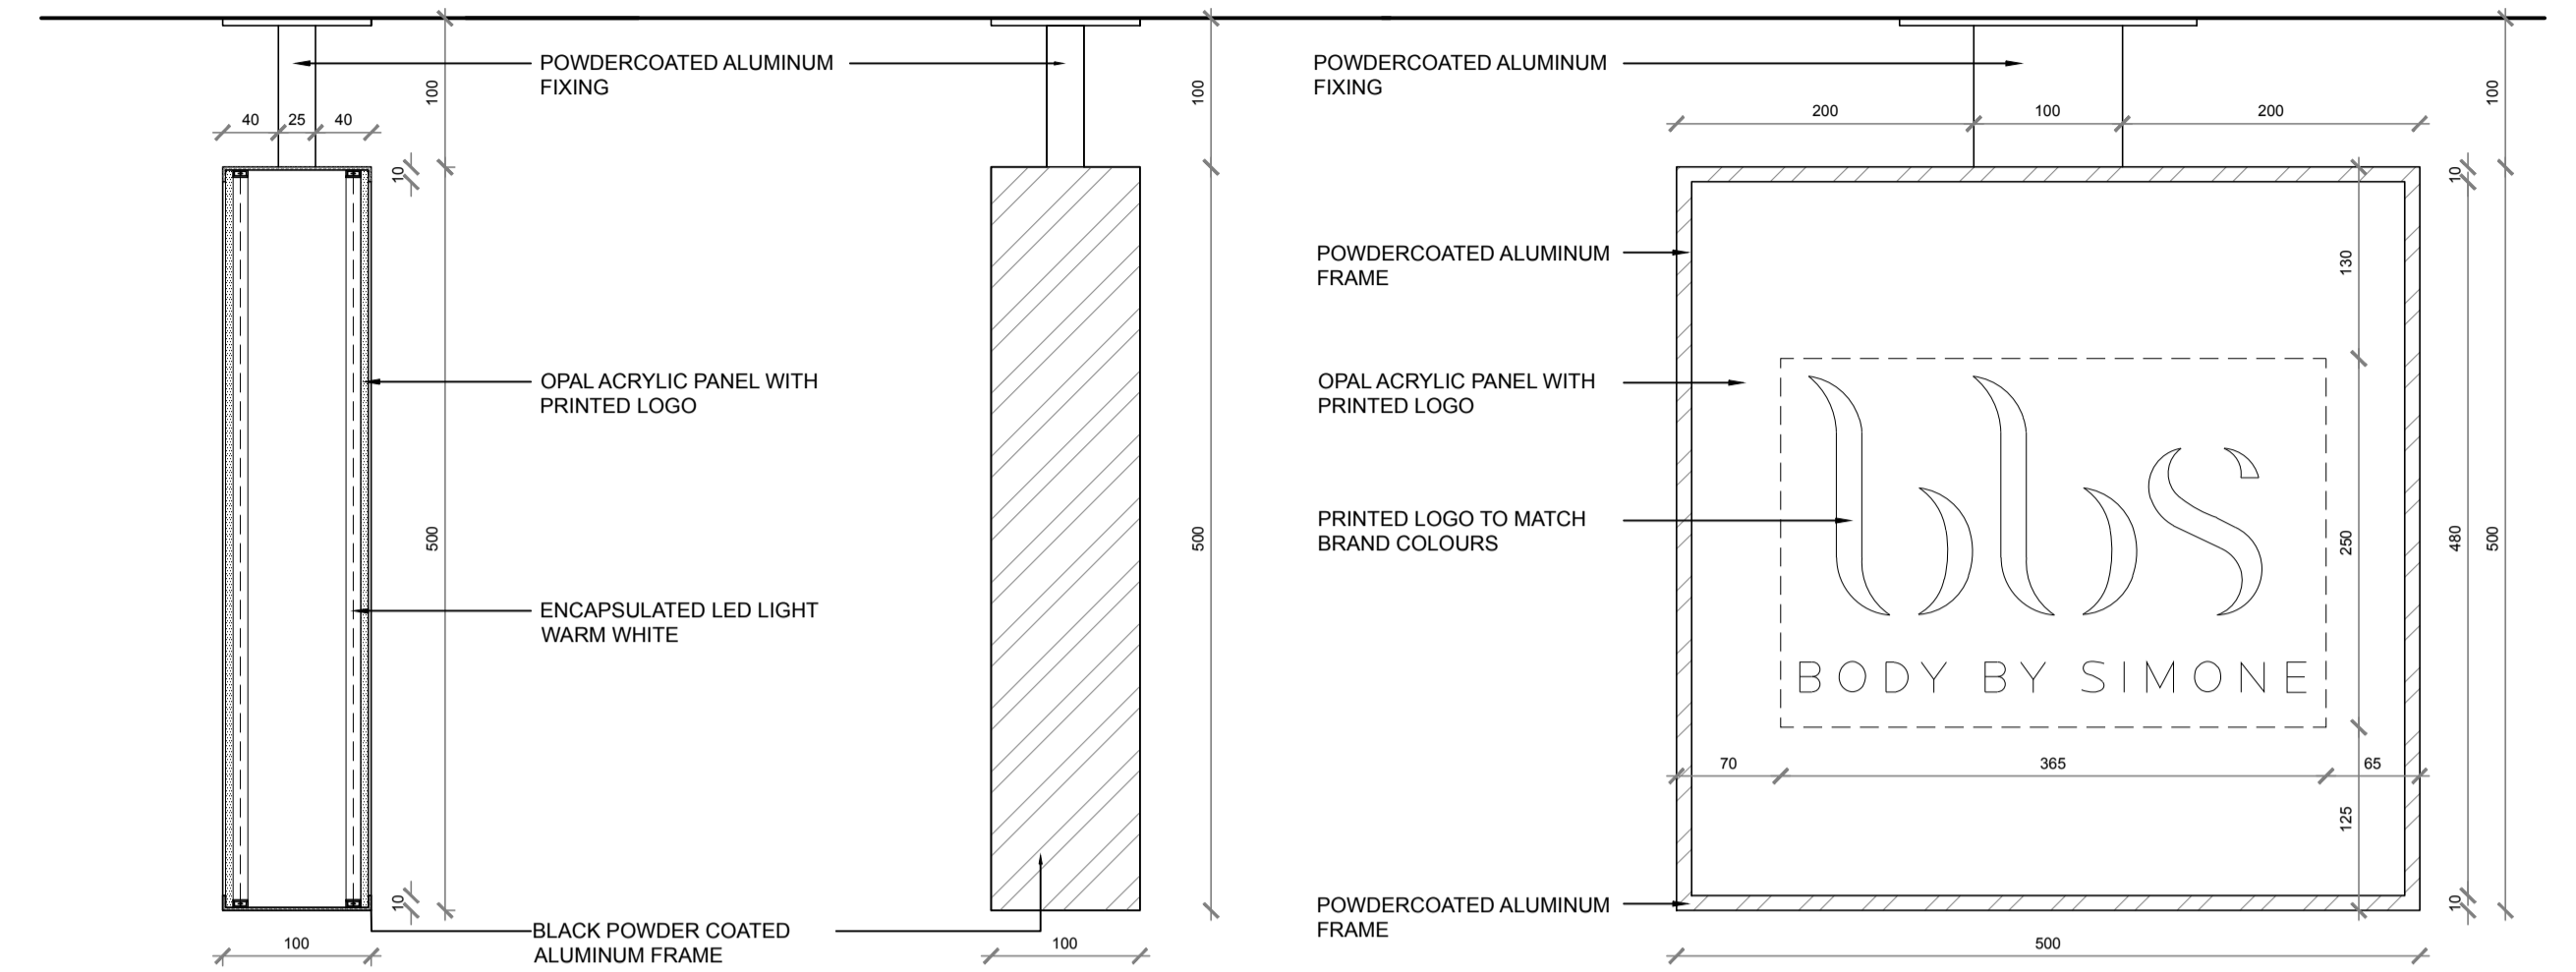

06 SECTION
SCALE 1:5 @ A1


05 SIDE ELEVATION
SCALE 1:5 @ A1

04 SIGN 01 - FRONT ELEVATION
SCALE 1:5 @ A1

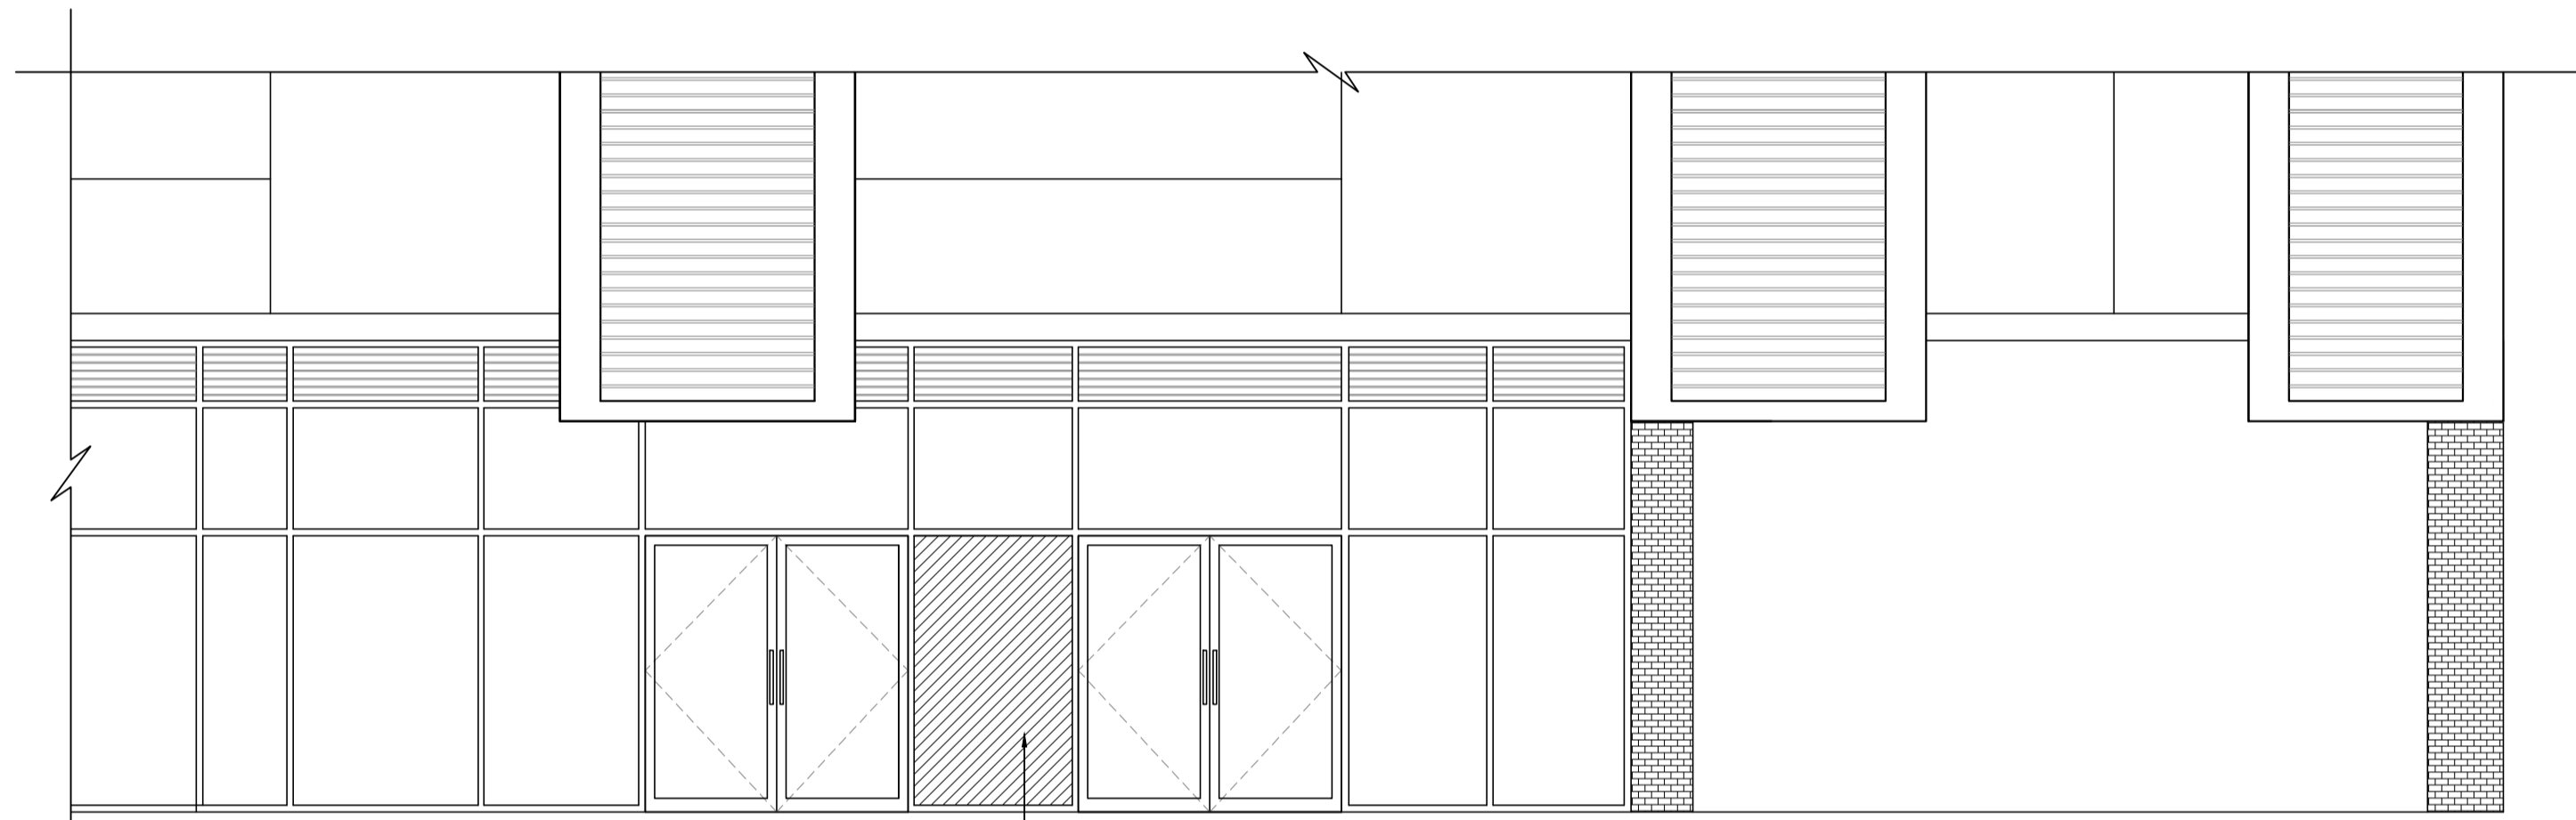


02 EXISTING SHOPFRONT - ELEVATION
SCALE 1:50 @ A1

SOLID VINYL MANIFESTATION TO GLAZING, RETAIN IF EXISTING

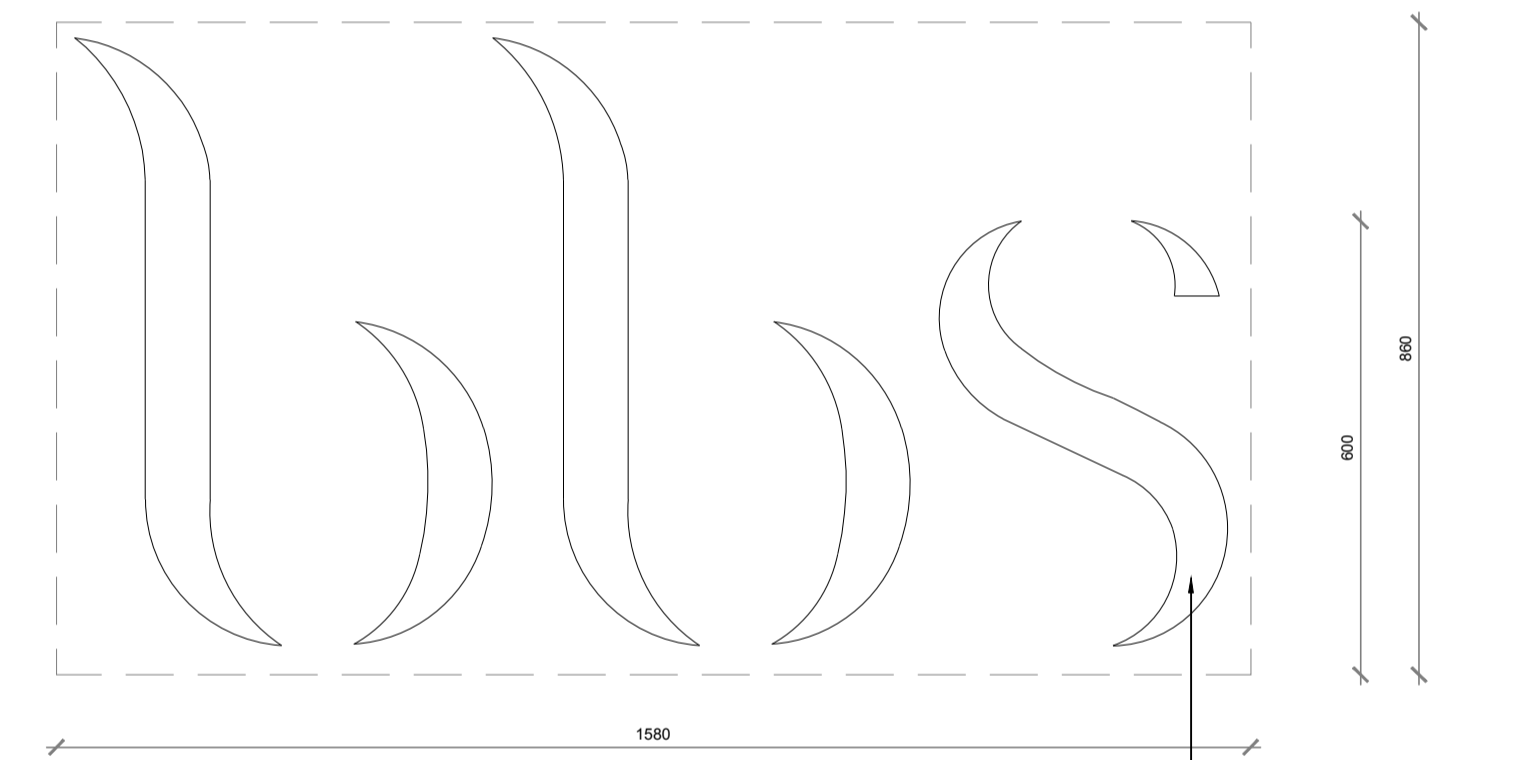


07 SIGN 02
SCALE 1:10 @ A1

PRINTED VINYL LETTERING APPLIED TO EXISTING GLAZING

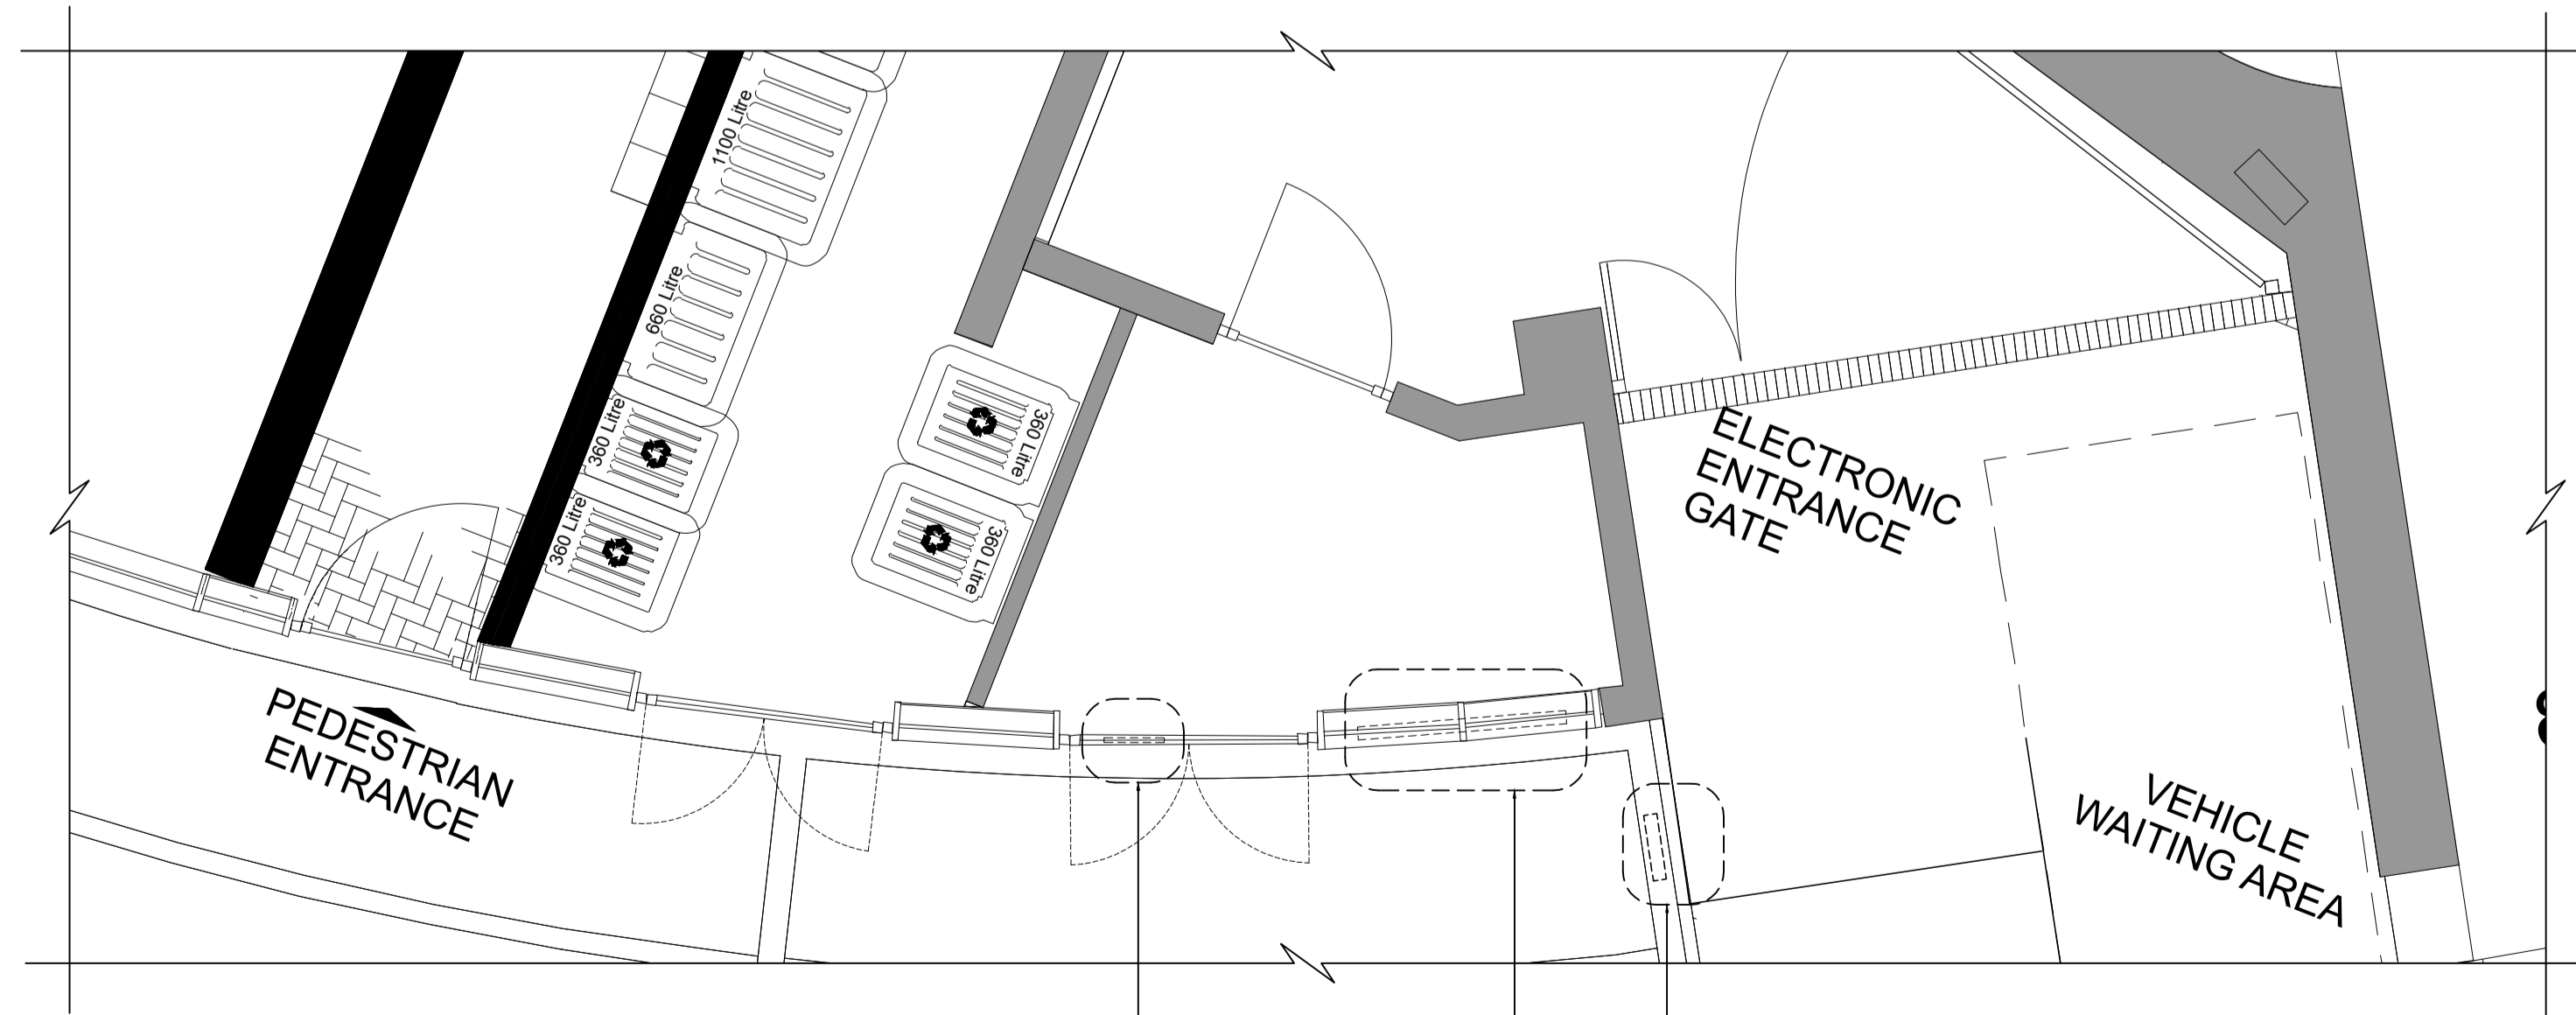

01 PROPOSED SHOPFRONT - PLAN
SCALE 1:50 @ A1

SIGN 03 - VINYL APPLIED TO EXISTING GLAZING
SIGN 02 - VINYL APPLIED TO EXISTING GLAZING
SIGN 01 - INTERNALLY ILLUMINATED PROJECTING SIGN WITH POWDERCOATED ALUMINUM FRAME AND OPAL ACRYLIC FACE FIXED TO UNDERSIDE OF EXISTING BULKHEAD

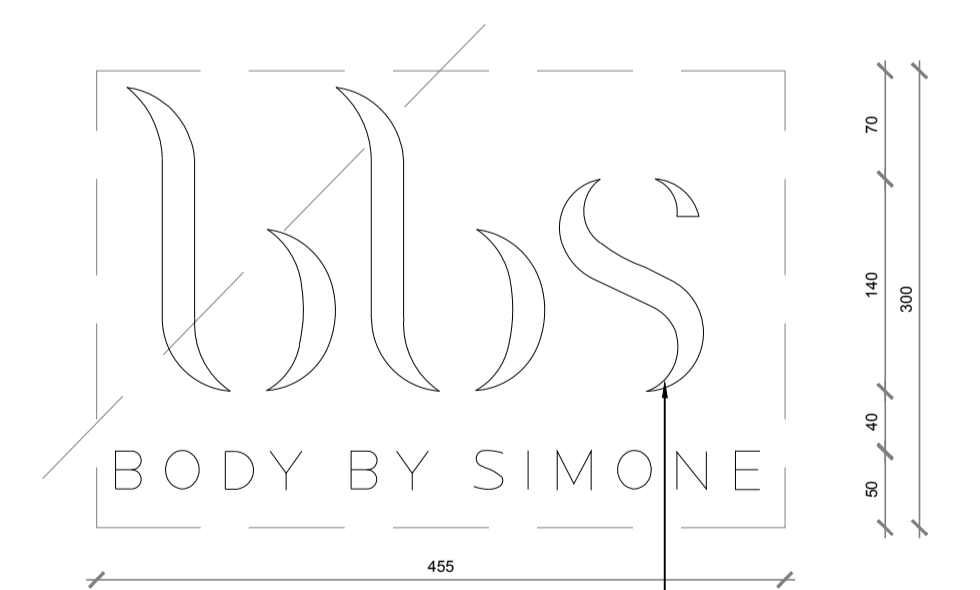

08 SIGN 03
SCALE 1:5 @ A1

PRINTED VINYL LETTERING TO MATCH BRAND COLOURS APPLIED TO EXISTING GLAZING

INFORMATION

DISCLAIMER
DO NOT SCALE FROM THIS DRAWING. ALL DRAWINGS / DIMENSIONS TO BE CHECKED ON SITE PRIOR TO CONSTRUCTION. ALL DISCREPANCIES AND OMISSIONS ON SITE MUST BE REPORTED TO DESIGNER FOR COMMENT / APPROVAL PRIOR TO COMMENCING WORK. DESIGNS ARE SUBJECT TO APPROVAL BY STATUTORY AUTHORITIES AND ANY NECESSARY ALTERATIONS SHOULD BE MADE IF REQUIRED TO COMPLY WITH STATUTORY REQUIREMENTS

REV	DATE	COMMENT
-	-	-

3Stories.

CONTACT@3STORIES.CO.UK
WWW.3STORIES.CO.UK

PROJECT	BODY BY SIMONE
TITLE	EXISTING/ PROPOSED SHOPFRONT
DRAWING NO.	BBS001_200
SCALE	VARIES @ A1
DATE	07/09/18
DRAWN BY	LE