


GENERAL NOTES

1. This drawing is the copyright of Haines Phillips Architects.
2. Do not scale from this drawing. Use figured dimensions only.
3. This drawing must not be used for land transfer purposes, or for construction purposes unless accompanied by an Architect's Instruction.

As Existing Areas

Library - 140m²
 Student Common Room - 20m²
 Kitchen and Servery - 64m²
 Canteen - 94m²
 Area of book shelving - 206m²

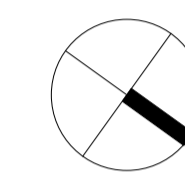

ISSUE	STATUS	COMMENT
SK	SKETCH	
P	PRELIMINARY	
PL	PLANNING	For comment and review Planning/ Listed Building Application
T	TENDER	For pricing purposes only
C	CONSTRUCTION	For procurement & construction
AB	AS-BUILT	Record drawings on completion
L	LEGAL	Conveyancing or other legal purposes

REVISIONS


REV	DATE	NOTES
1	10/18	First Issue.

HAINES PHILLIPS
 ARCHITECTS

Tankerton Works
 12 Argyle Walk
 London WC1H 8HA
 T 020 7833 9324
 F 020 7837 2864
 E office@hainesphillips.co.uk

JOB TITLE
The Richard Attenborough Theatre and Associated Development for RADA
16-18 Chenies Street WC1
 DRAWING TITLE
Basement Existing

DRAWN DATE
 PC 10/2018
 SCALE
 1:50 @ A0+, 1:100 @ A1
 JOB NR DRAWING NR ISSUE REV
3769 GA 010 PPL1

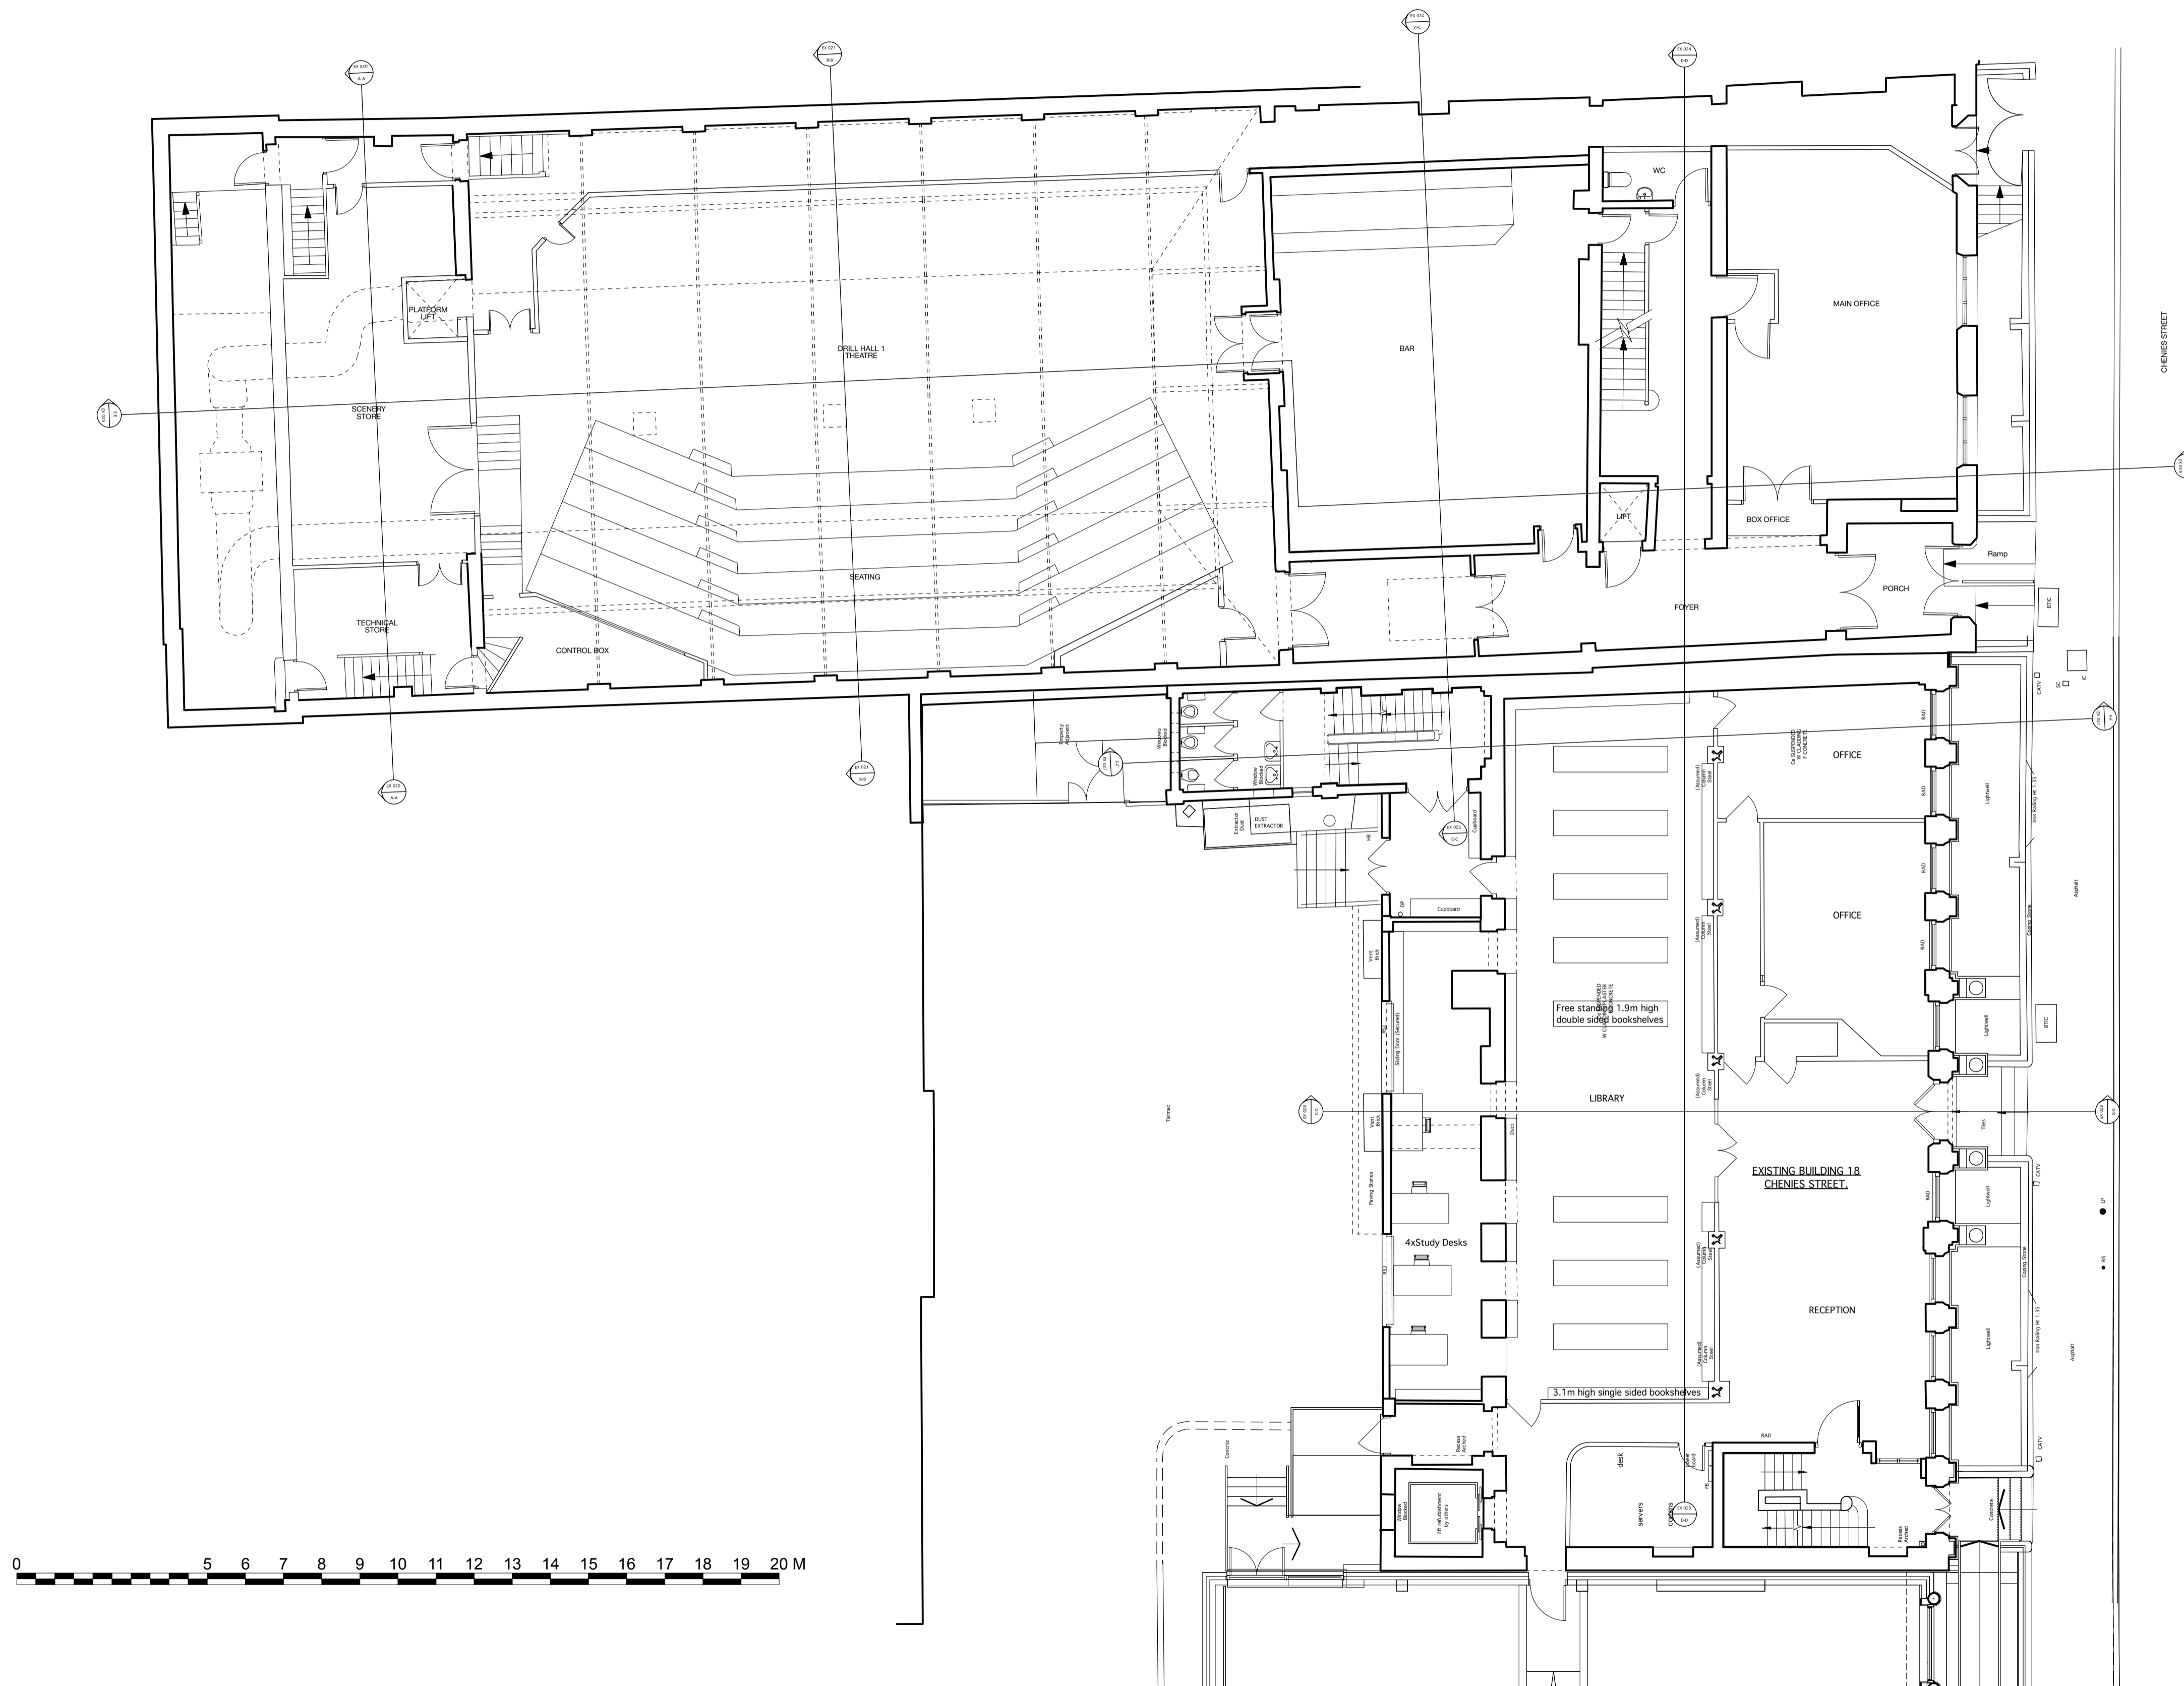


GENERAL NOTES

1. This drawing is the copyright of Haines Phillips Architects.
2. Do not scale from this drawing. Use figured dimensions only.
3. This drawing must not be used for land transfer purposes, or for construction purposes unless accompanied by an Architect's Instruction.

As Existing Areas

Library - 140m²
 Student Common Room - 20m²
 Kitchen and Servery - 64m²
 Canteen - 94m²
 Area of book shelving - 206m²

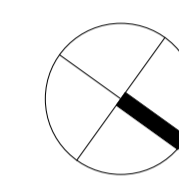

ISSUE	STATUS	COMMENT
SK	SKETCH	
P	PRELIMINARY	For comment and review
PL	PLANNING	Planning/ Listed Building Application
T	TENDER	For pricing purposes only
C	CONSTRUCTION	For procurement & construction
AB	AS-BUILT	Record drawings on completion
L	LEGAL	Conveyancing or other legal purposes

REVISIONS


REV	DATE	NOTES
1	10/18	First Issue

HAINES PHILLIPS
 ARCHITECTS

Tankerton Works
 12 Argyle Walk
 London WC1H 8HA
 T 020 7833 9324
 F 020 7837 2864
 E office@hainesphillips.co.uk

JOB TITLE
The Richard Attenborough Theatre and Associated Development for RADA
16-18 Chenies Street WC1
 DRAWING TITLE
Ground Floor Existing

DRAWN DATE
 PC 10/2018
 SCALE
 1:50 @ A0+, 1:100 @ A1
 JOB NR DRAWING NR ISSUE REV
3769 GA 011 PPL1

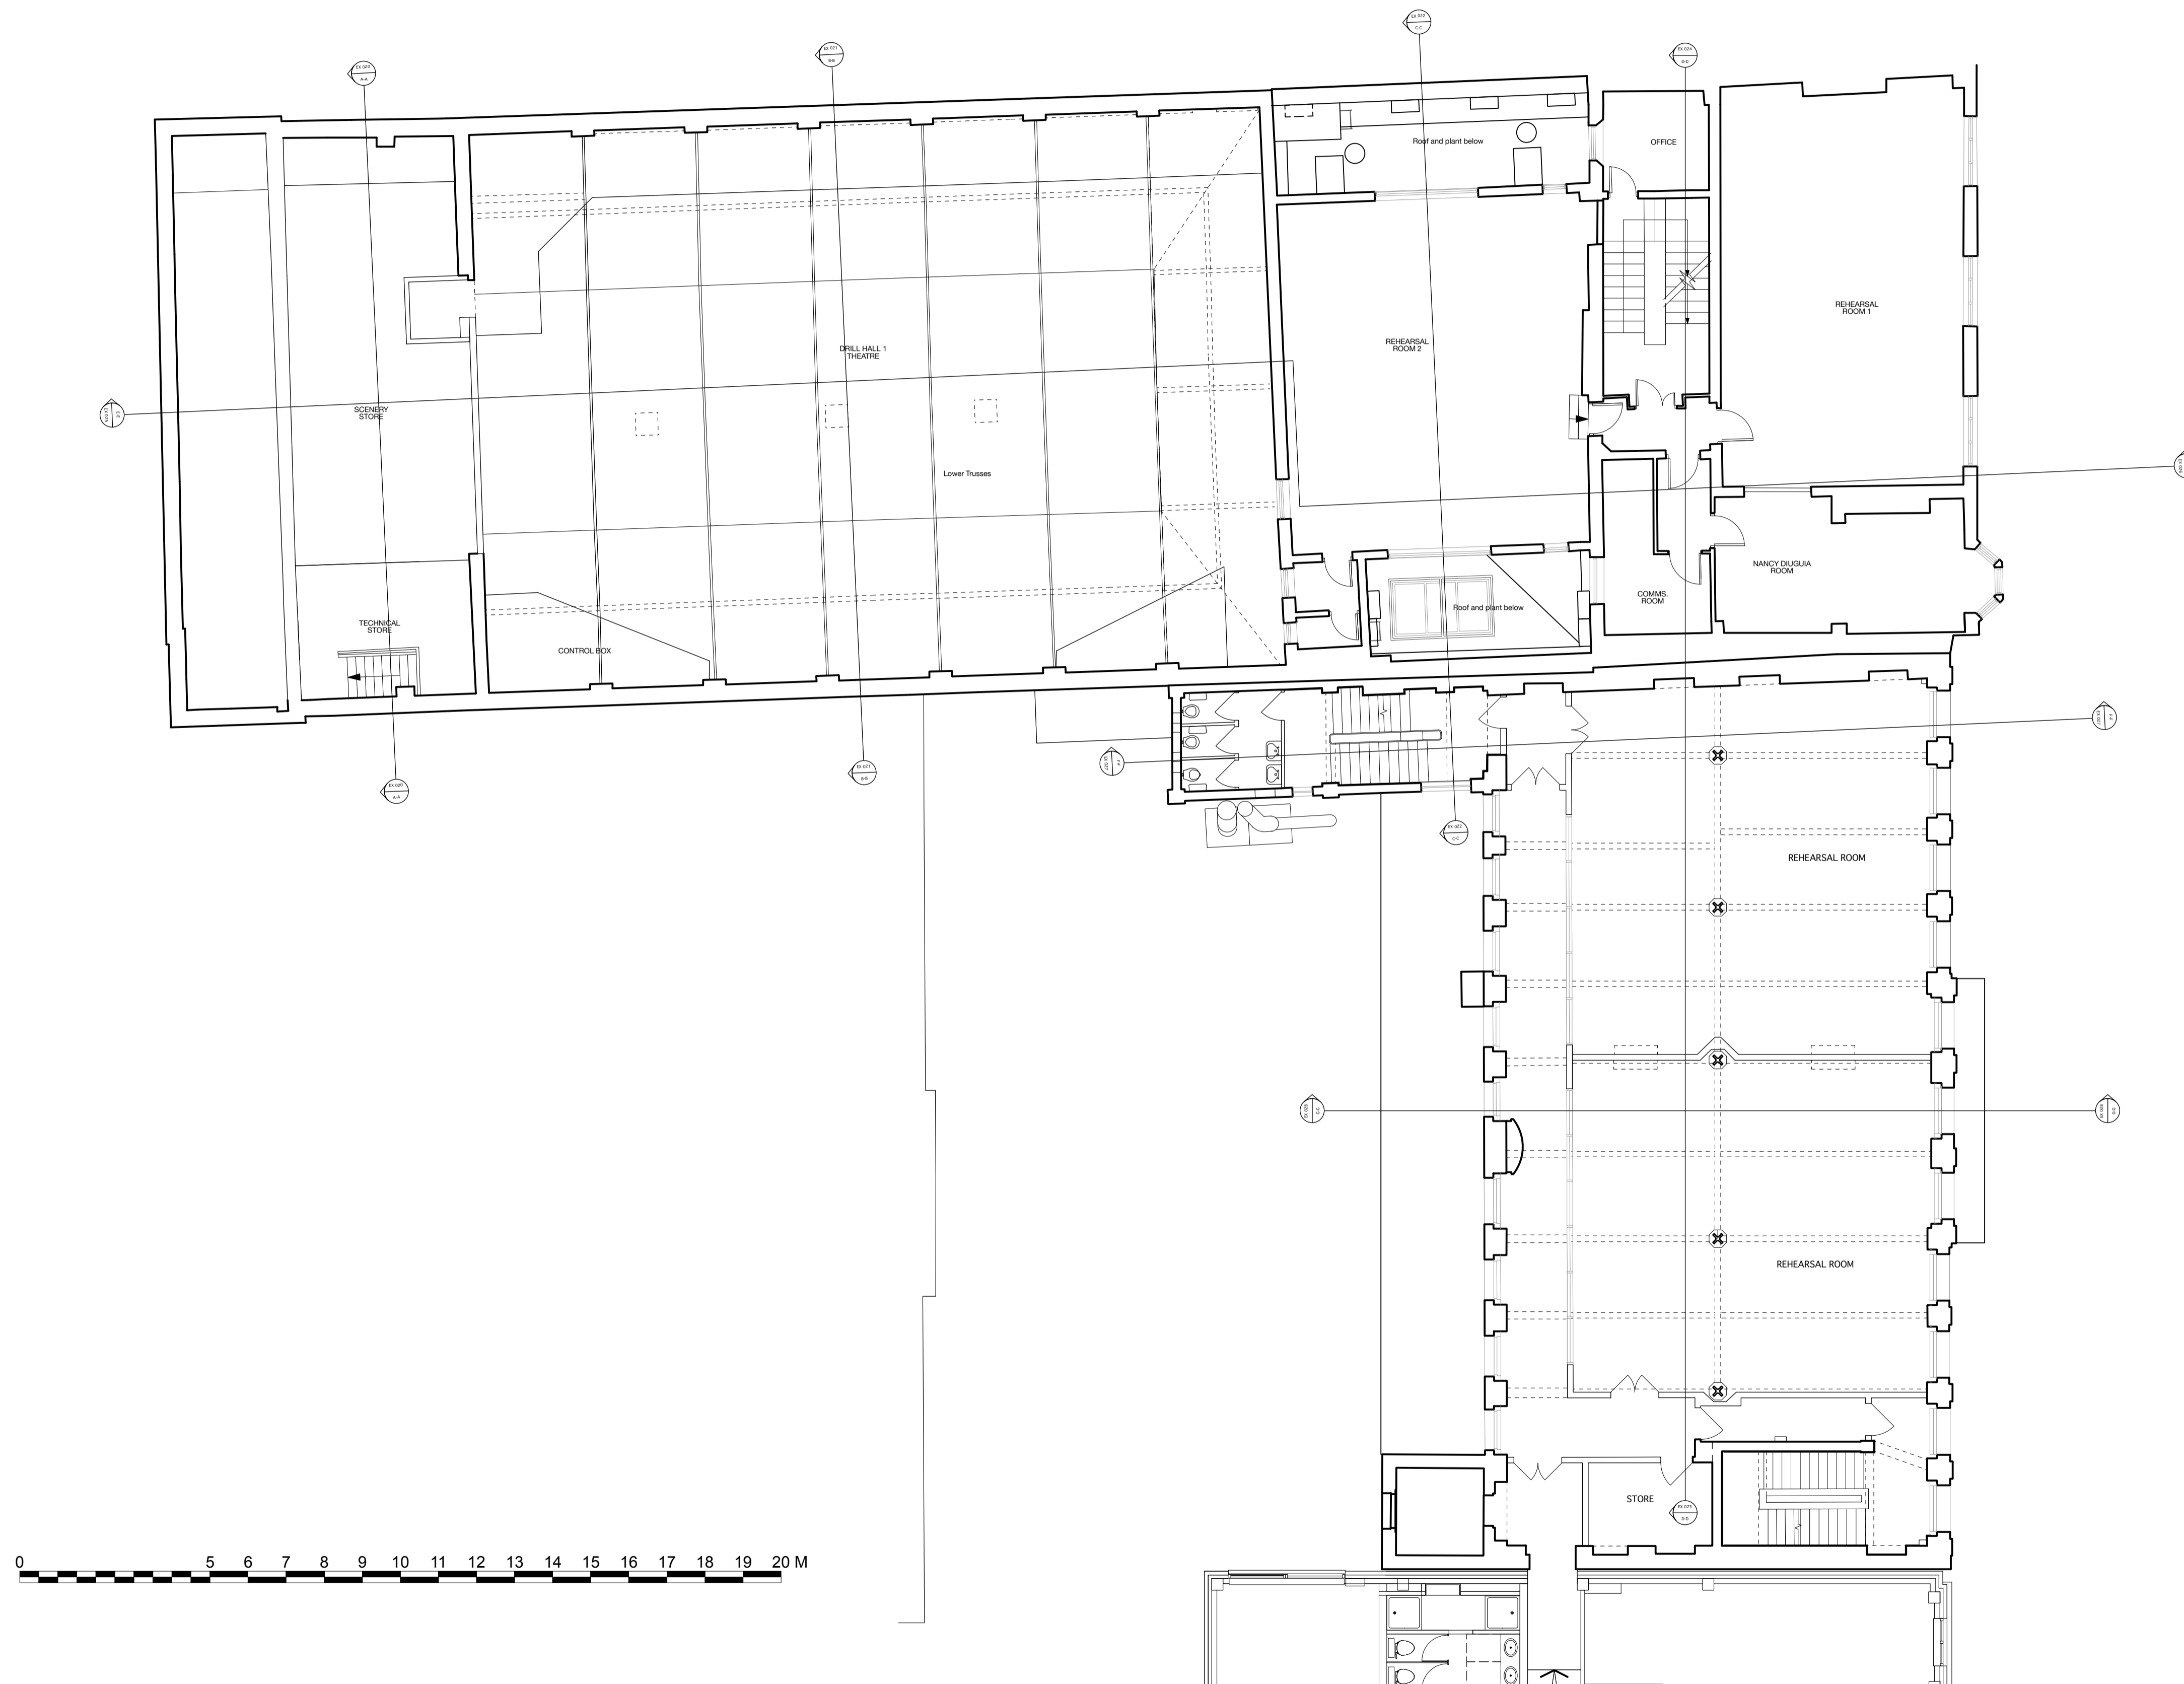


GENERAL NOTES

1. This drawing is the copyright of Haines Phillips Architects.
2. Do not scale from this drawing. Use figured dimensions only.
3. This drawing must not be used for land transfer purposes, or for construction purposes unless accompanied by an Architect's Instruction.

As Existing Areas

Library - 140m²
 Student Common Room - 20m²
 Kitchen and Servery - 64m²
 Canteen - 94m²
 Area of book shelving - 206m²

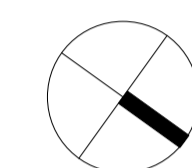

ISSUE	STATUS	COMMENT
SK	SKETCH	
P	PRELIMINARY	
PL	PLANNING	For comment and review Planning/ Listed Building Application
T	TENDER	For pricing purposes only
C	CONSTRUCTION	For procurement & construction
AB	AS-BUILT	Record drawings on completion
L	LEGAL	Conveyancing or other legal purposes

REVISIONS


REV	DATE	NOTES
1	10/18	First Issue

HAINES PHILLIPS
ARCHITECTS

Tankerton Works
 12 Argyle Walk
 London WC1H 8HA
 020 7833 9324
 020 7837 2864
 office@hainesphillips.co.uk

JOB TITLE
The Richard Attenborough Theatre and Associated Development for RADA
16-18 Chenies Street WC1
 DRAWING TITLE
First Floor Existing

DRAWN DATE
 PC 10/2018
 SCALE
 1:50 @ A0+, 1:100 @ A1
 JOB NR DRAWING NR ISSUE REV
3769 GA 013 PPL1

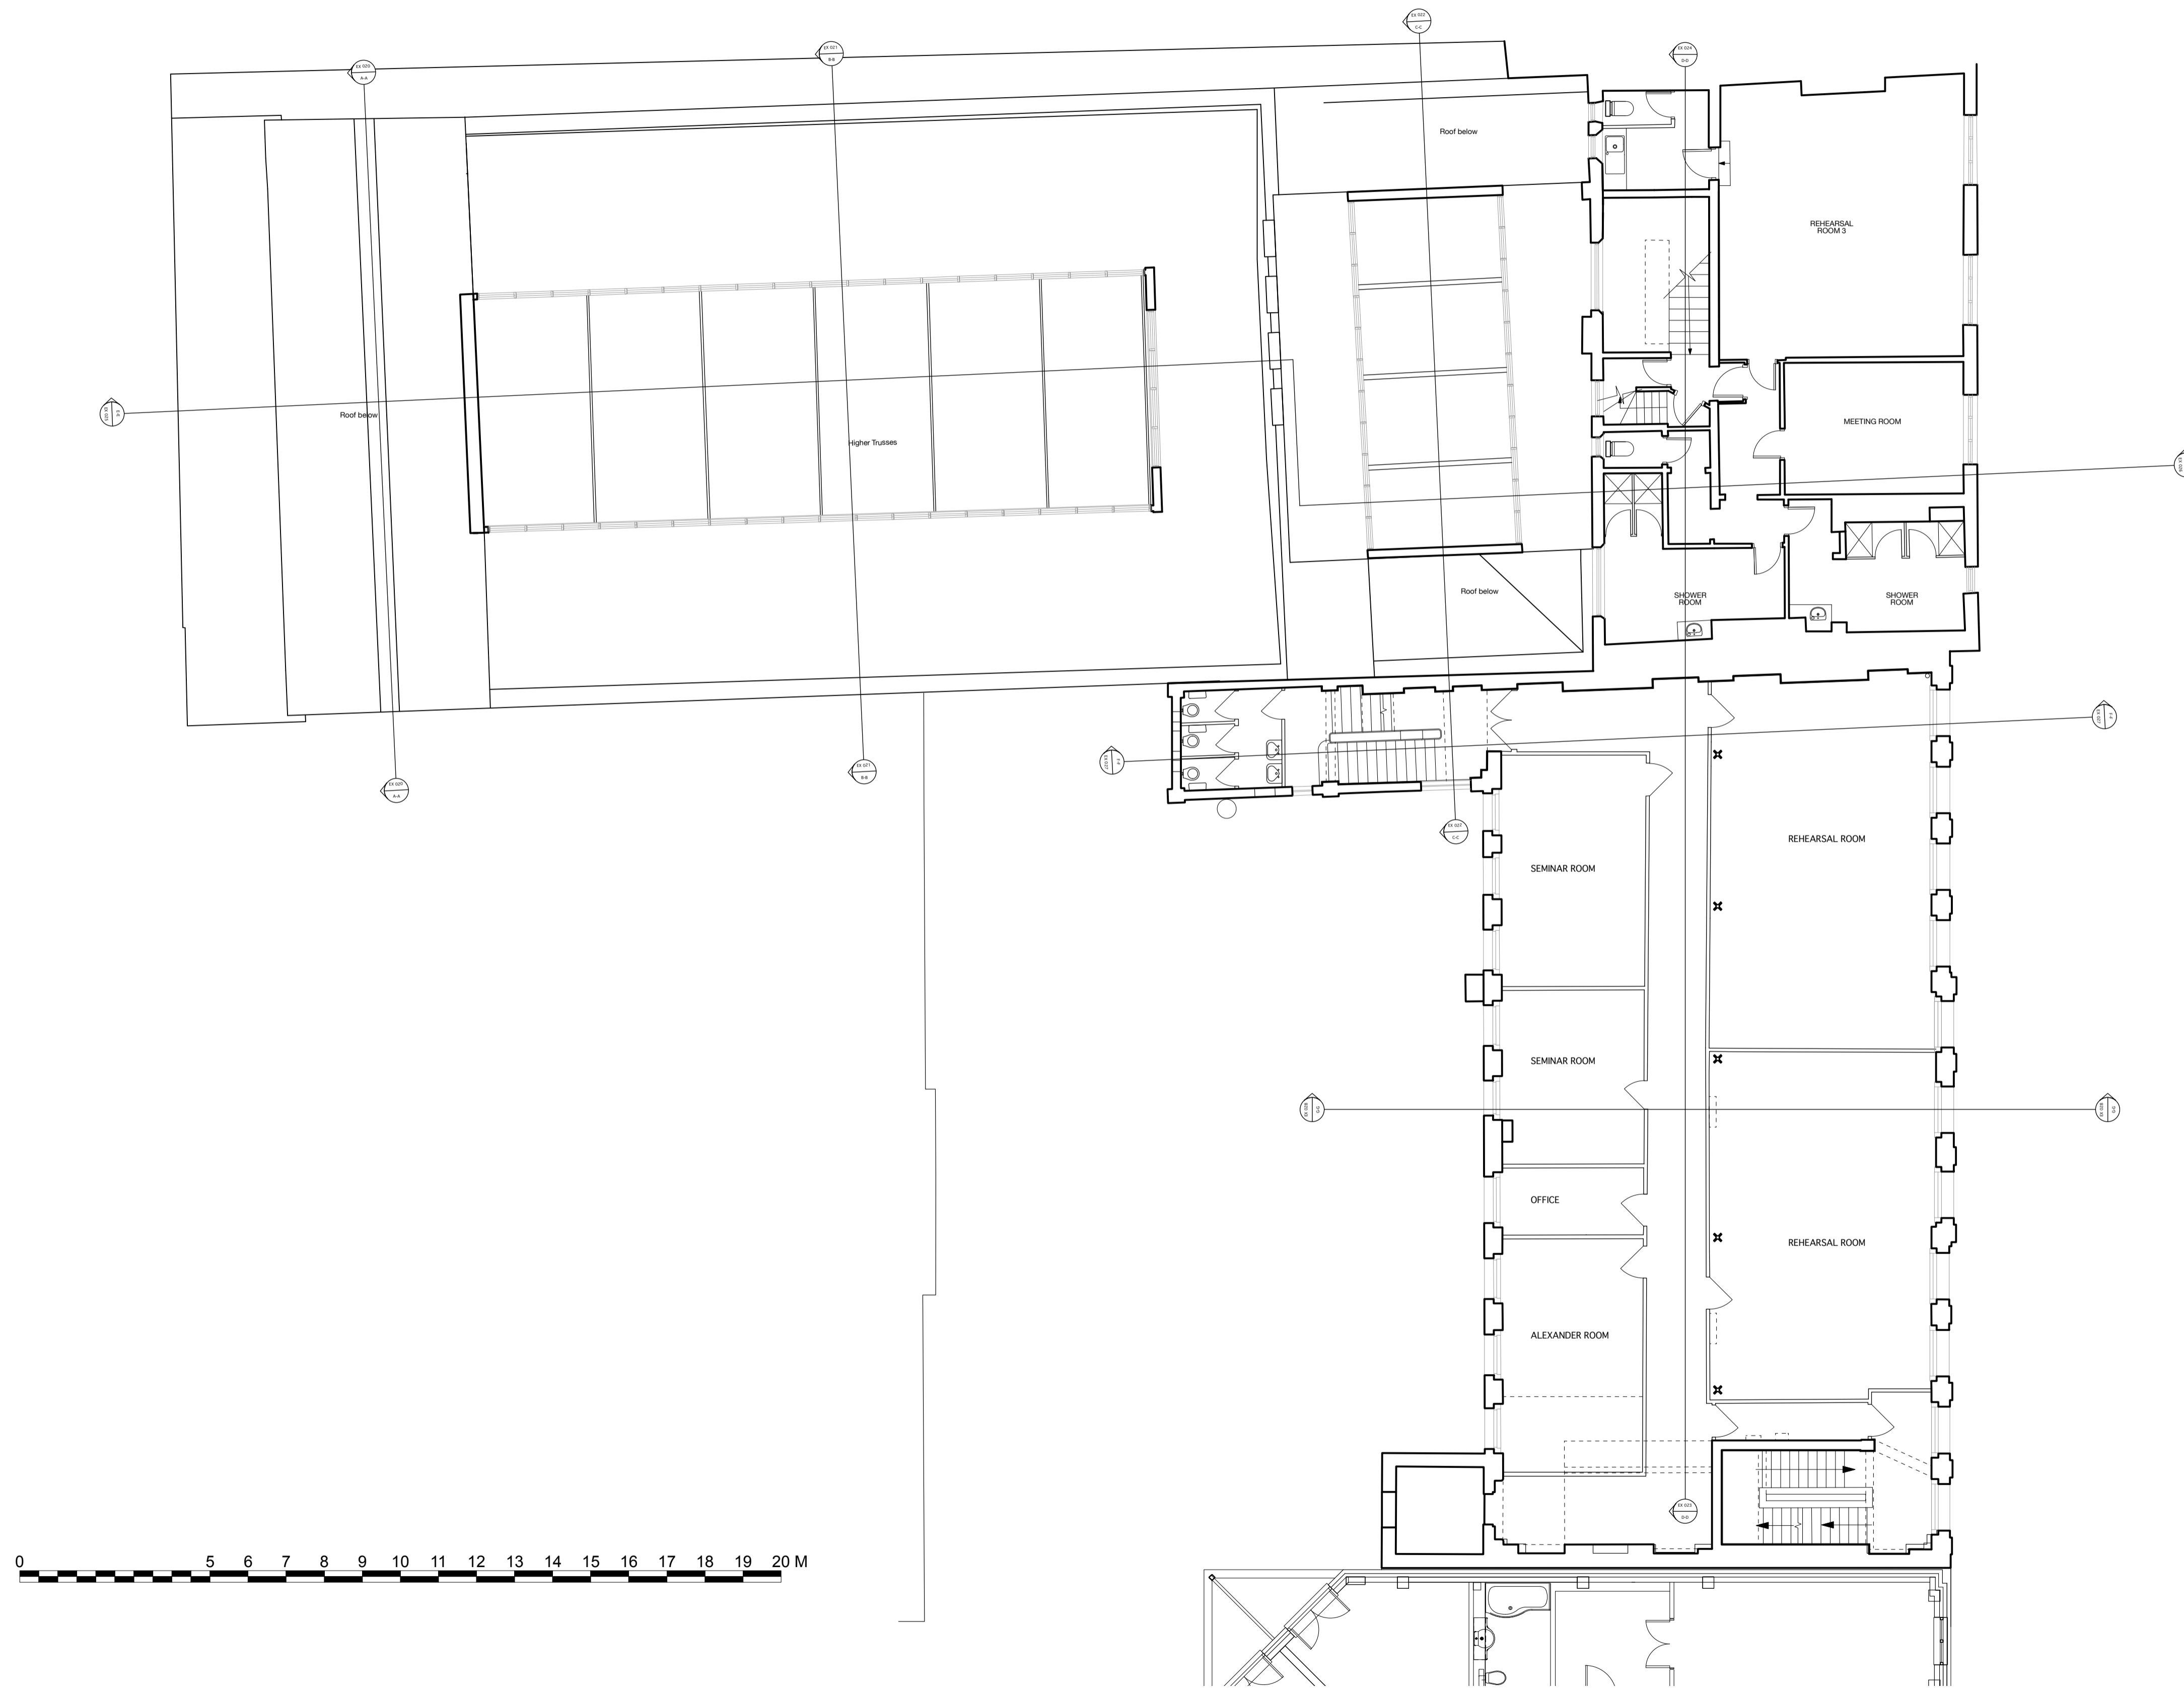


GENERAL NOTES

1. This drawing is the copyright of Haines Phillips Architects.
2. Do not scale from this drawing. Use figured dimensions only.
3. This drawing must not be used for land transfer purposes, or for construction purposes unless accompanied by an Architect's Instruction.

As Existing Areas

- Library - 140m²
- Student Common Room - 20m²
- Kitchen and Servery - 64m²
- Canteen - 94m²
- Area of book shelving - 206m²

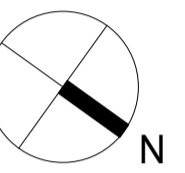

ISSUE	STATUS	COMMENT
SK	SKETCH	
P	PRELIMINARY	For comment and review
PL	PLANNING	Planning/ Listed Building Application
T	TENDER	For pricing purposes only
C	CONSTRUCTION	For procurement & construction
AB	AS-BUILT	Record drawings on completion
L	LEGAL	Conveyancing or other legal purposes

REVISIONS


REV	DATE	NOTES
1	10/18	First Issue

HAINES PHILLIPS
ARCHITECTS

Tankerton Works
12 Argyle Walk
London WC1H 8HA
T 020 7833 9324
F 020 7837 2864
E office@hainesphillips.co.uk

JOB TITLE
The Richard Attenborough Theatre and Associated Development for RADA
16-18 Chenies Street WC1
DRAWING TITLE
Second Floor Existing

DRAWN DATE
PC 10/2018
SCALE
1:50 @ A0+, 1:100 @ A1
JOB NR DRAWING NR ISSUE REV
3769 GA 014 PPL1

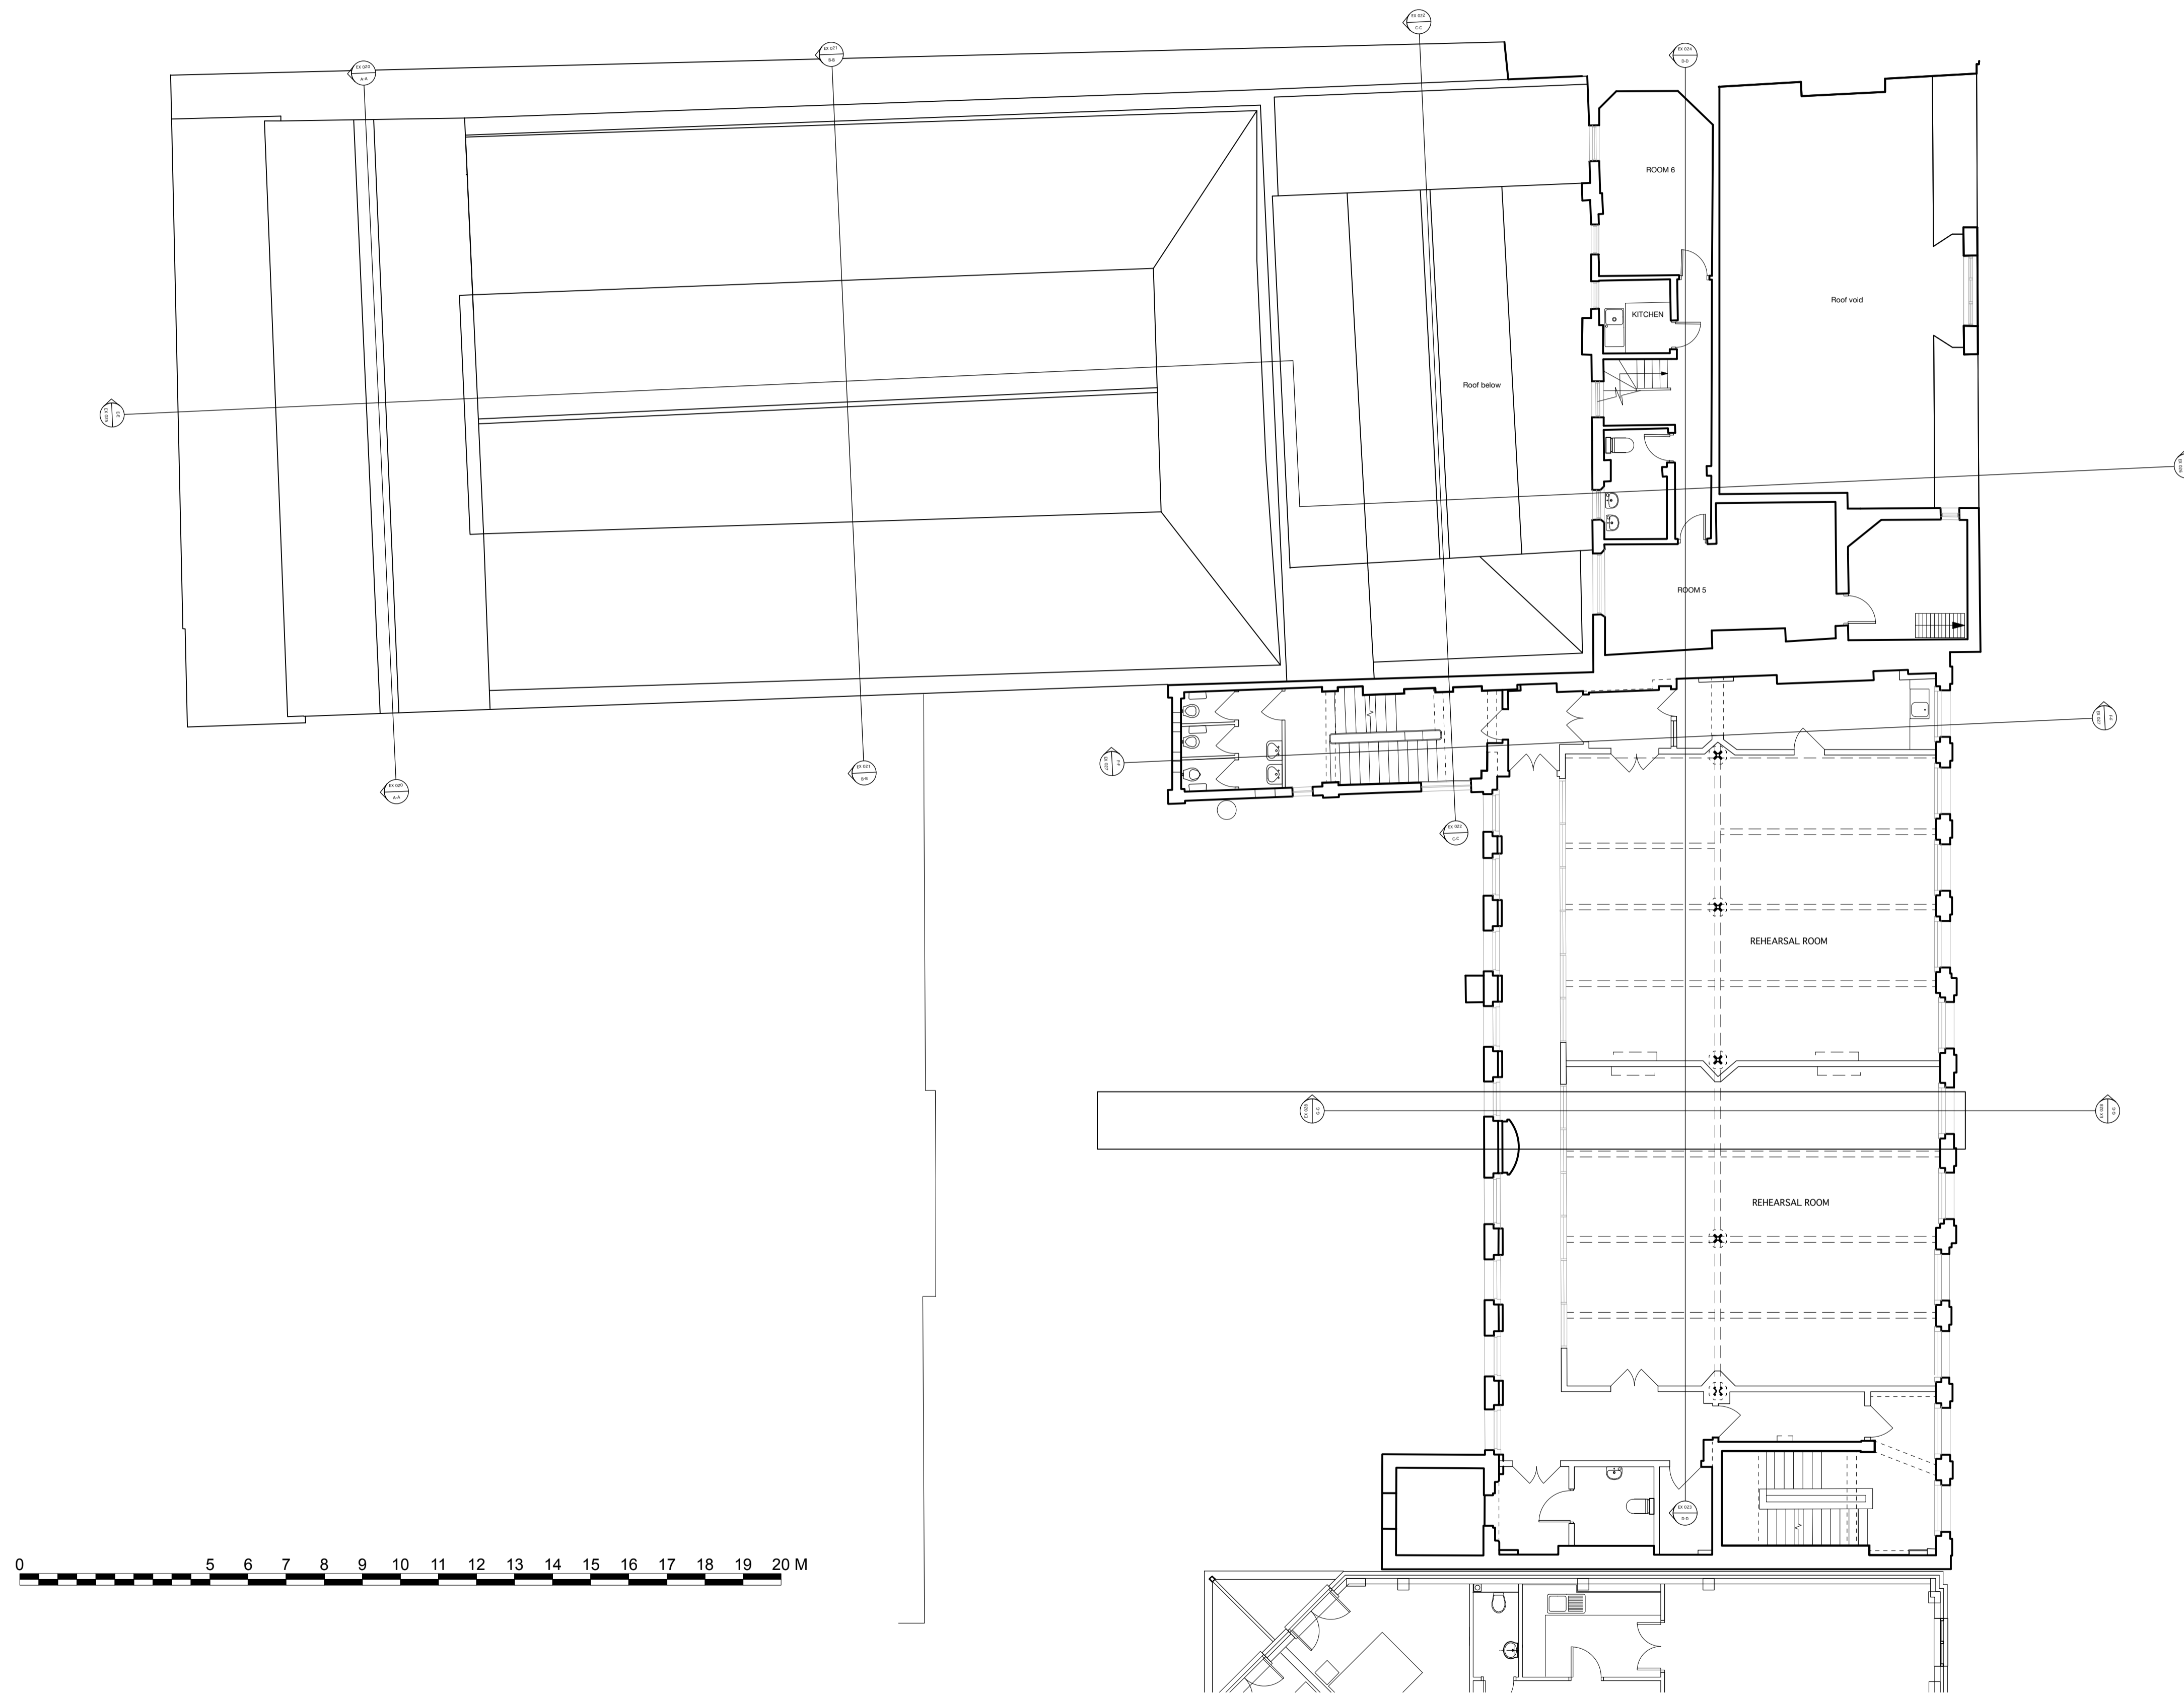


GENERAL NOTES

1. This drawing is the copyright of Haines Phillips Architects.
2. Do not scale from this drawing. Use figured dimensions only.
3. This drawing must not be used for land transfer purposes, or for construction purposes unless accompanied by an Architect's Instruction.

As Existing Areas

Library - 140m²
 Student Common Room - 20m²
 Kitchen and Servery - 64m²
 Canteen - 94m²
 Area of book shelving - 206m²

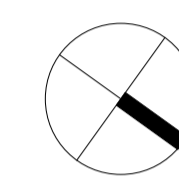

ISSUE	STATUS	COMMENT
SK	SKETCH	
P	PRELIMINARY	
PL	PLANNING	For comment and review Planning/ Listed Building Application
T	TENDER	For pricing purposes only
C	CONSTRUCTION	For procurement & construction
AB	AS-BUILT	Record drawings on completion
L	LEGAL	Conveyancing or other legal purposes

REVISIONS


REV	DATE	NOTES
1	10/18	First Issue

HAINES PHILLIPS
 ARCHITECTS

Tankerton Works
 12 Argyle Walk
 London WC1H 8HA
 T 020 7833 9324
 F 020 7837 2864
 E office@hainesphillips.co.uk

JOB TITLE
The Richard Attenborough Theatre and Associated Development for RADA
16-18 Chenies Street WC1
 DRAWING TITLE
Third Floor Existing

DRAWN DATE
 PC 10/2018
 SCALE
 1:50 @ A0+, 1:100 @ A1
 JOB NR DRAWING NR ISSUE REV
3769 GA 015 PPL1

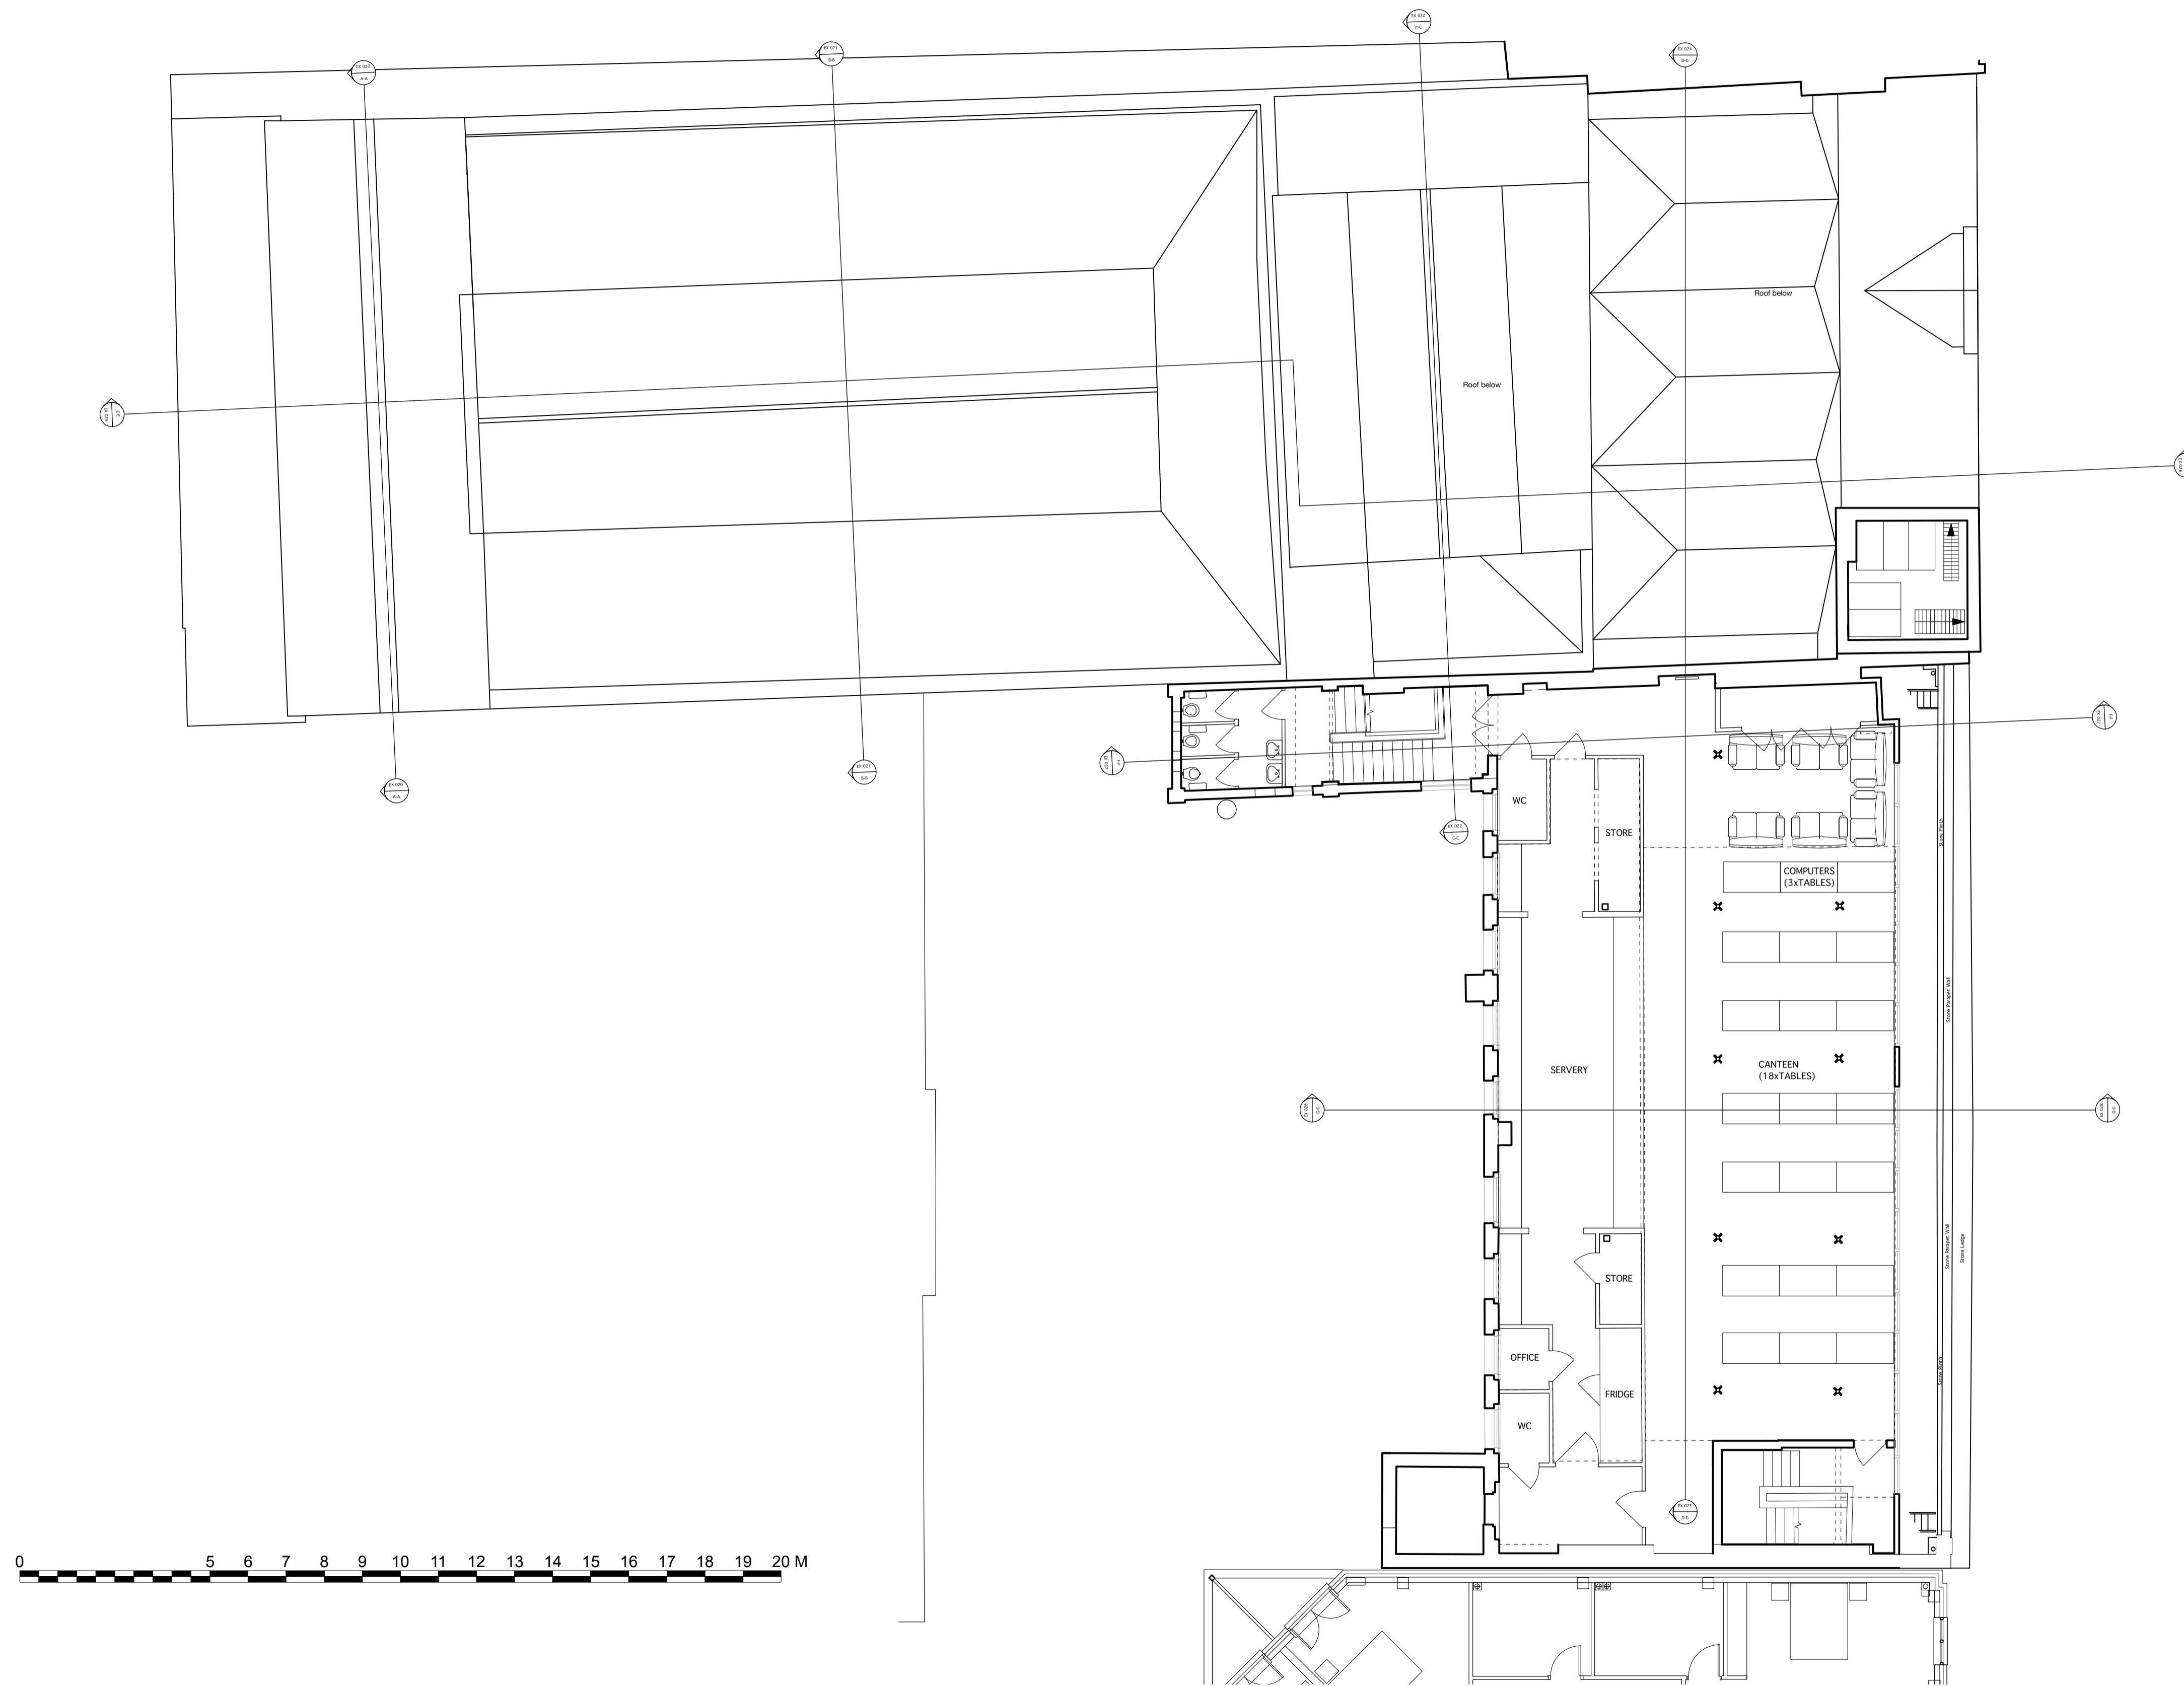


GENERAL NOTES

1. This drawing is the copyright of Haines Phillips Architects.
2. Do not scale from this drawing. Use figured dimensions only.
3. This drawing must not be used for land transfer purposes, or for construction purposes unless accompanied by an Architect's Instruction.

As Existing Areas

- Library - 140m²
- Student Common Room - 20m²
- Kitchen and Servery - 64m²
- Canteen - 94m²
- Area of book shelving - 206m²

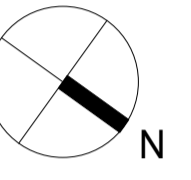

ISSUE	STATUS	COMMENT
SK	SKETCH	
P	PRELIMINARY	
PL	PLANNING	For comment and review Planning/ Listed Building Application
T	TENDER	For pricing purposes only
C	CONSTRUCTION	For procurement & construction
AB	AS-BUILT	Record drawings on completion
L	LEGAL	Conveyancing or other legal purposes

REVISIONS

REV	DATE	NOTES
1	10/18	First Issue


HAINES PHILLIPS
ARCHITECTS

Tankerton Works
12 Argyle Walk
London WC1H 8HA
T 020 7833 9324
F 020 7837 2864
E office@hainesphillips.co.uk

JOB TITLE
The Richard Attenborough Theatre and Associated

DRAWING TITLE
Fourth Floor Existing

DRAWN DATE
PC 10/2018
SCALE
1:50 @ A0+, 1:100 @ A1
JOB NR DRAWING NR ISSUE REV
3769 GA 016 PPL1

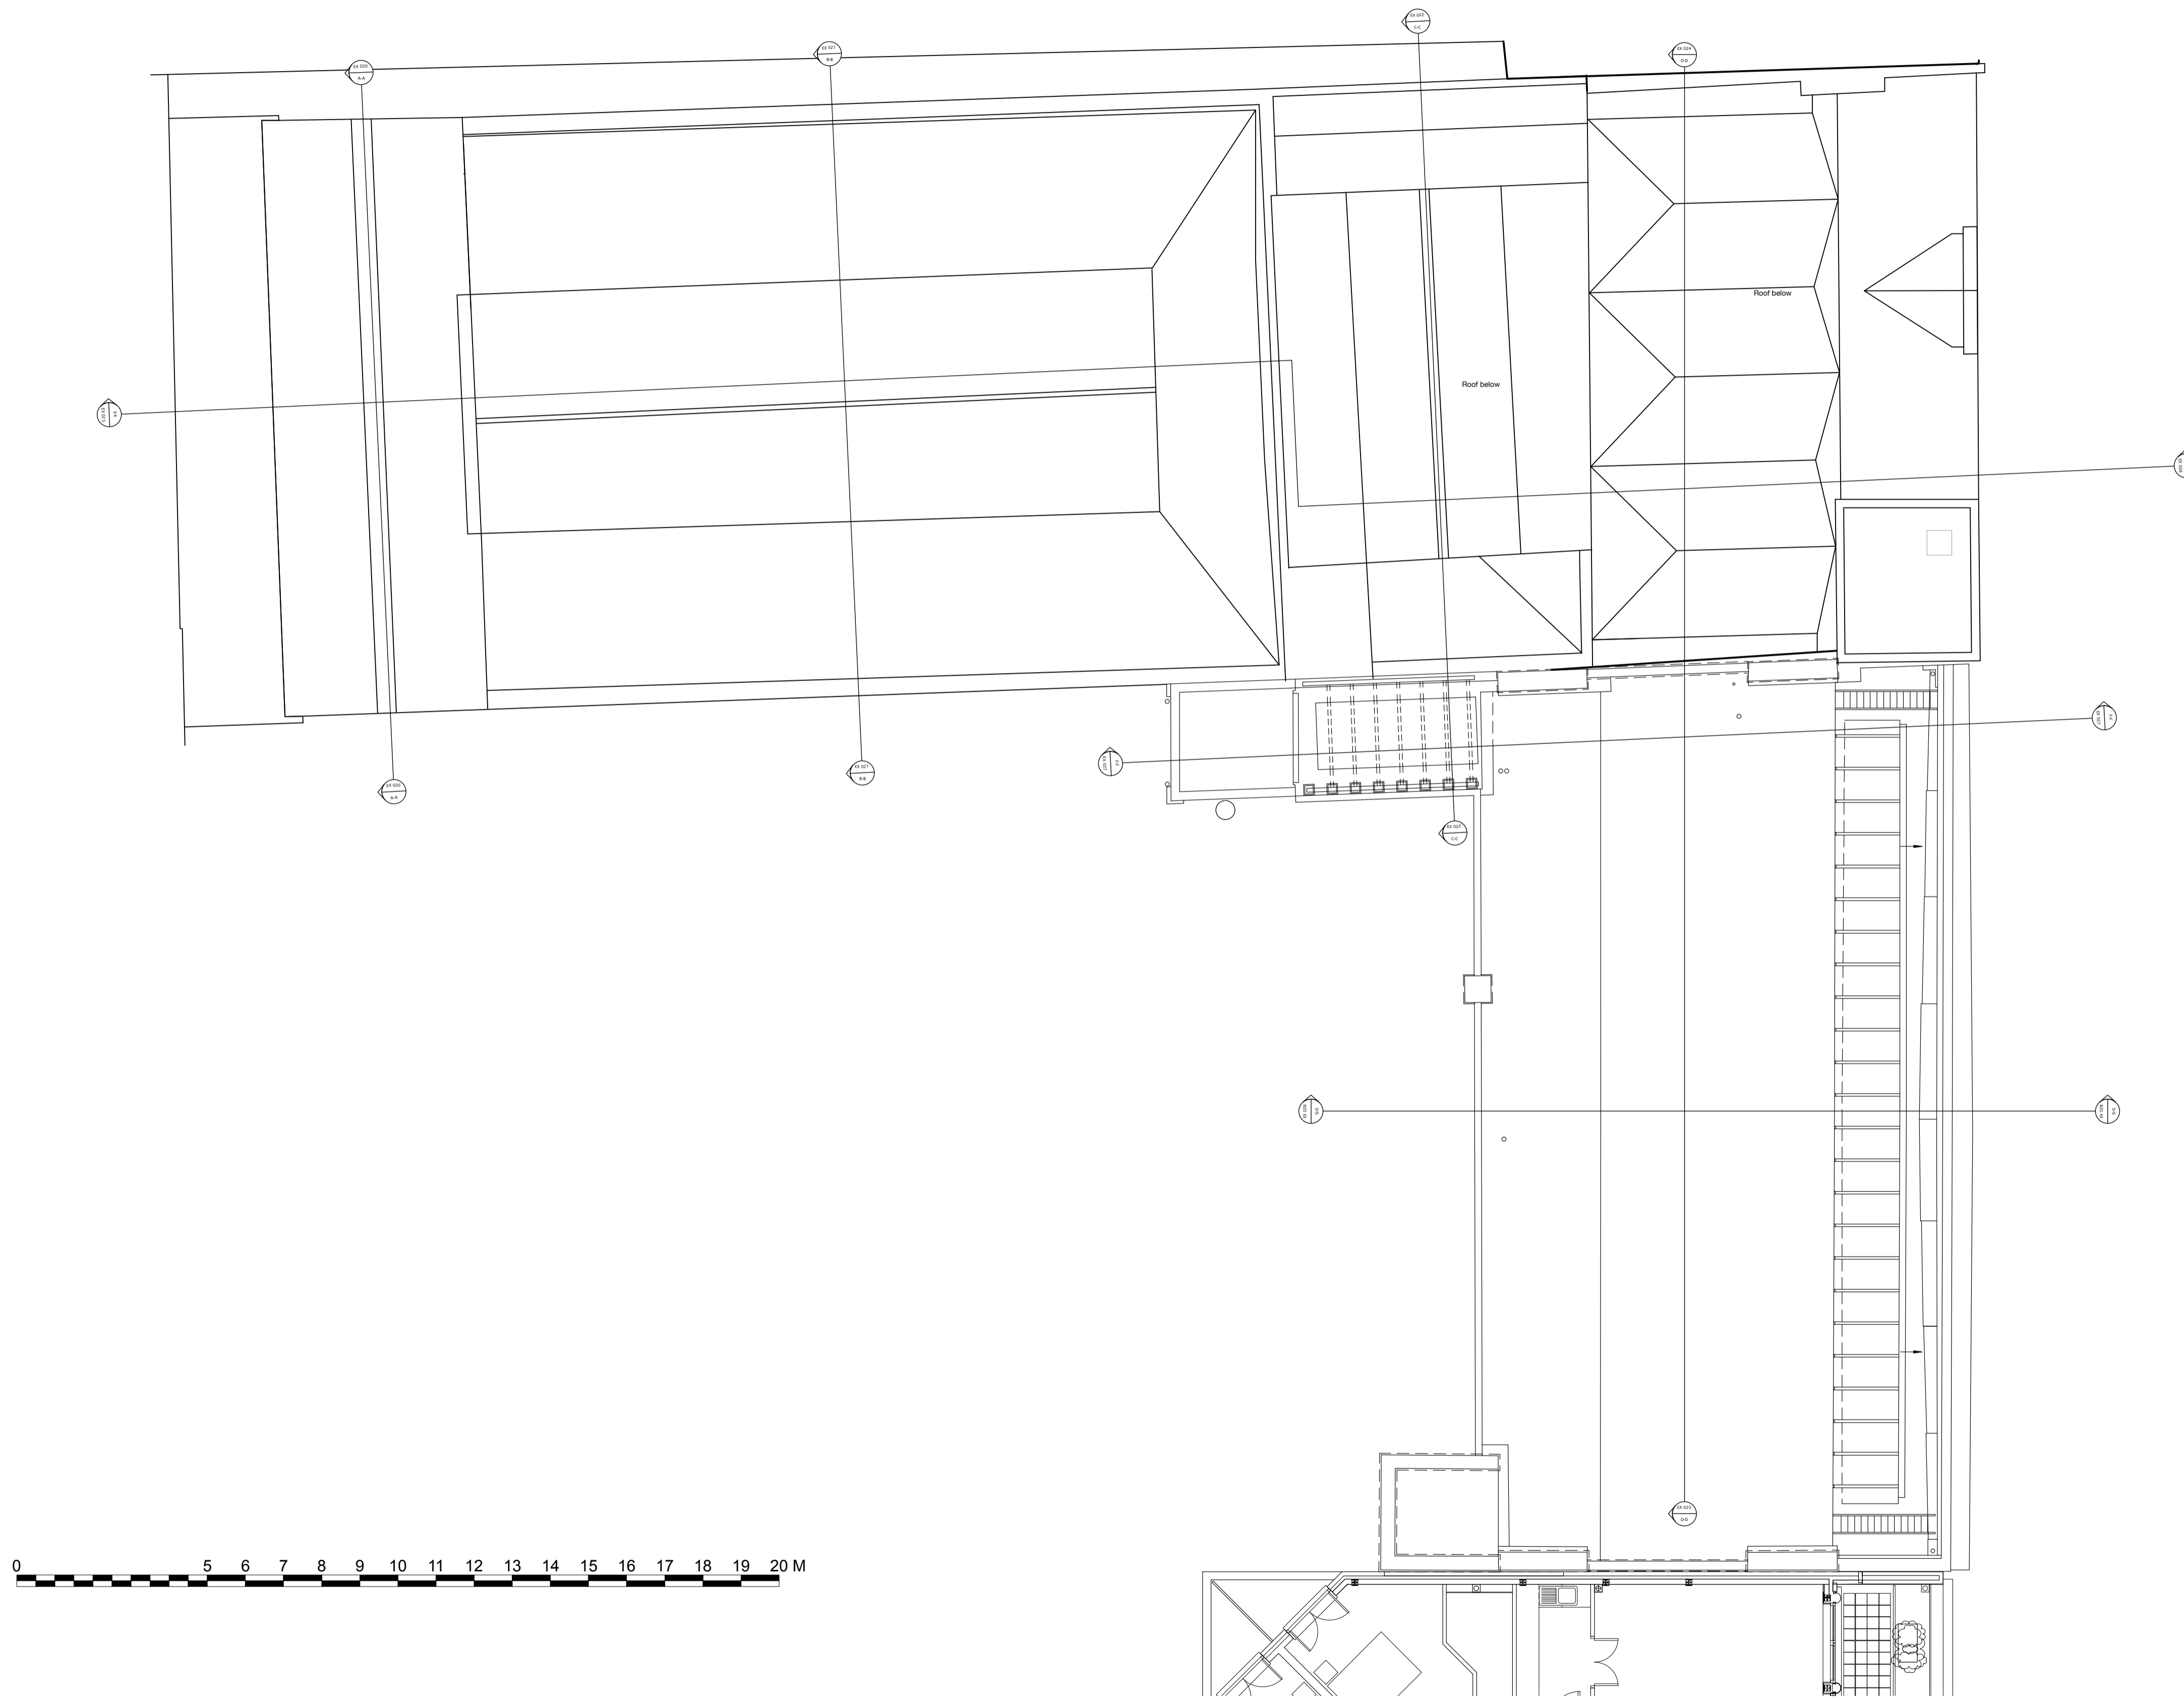


GENERAL NOTES

1. This drawing is the copyright of Haines Phillips Architects.
2. Do not scale from this drawing. Use figured dimensions only.
3. This drawing must not be used for land transfer purposes, or for construction purposes unless accompanied by an Architect's Instruction.

As Existing Areas

Library - 140m²
 Student Common Room - 20m²
 Kitchen and Servery - 64m²
 Canteen - 94m²
 Area of book shelving - 206m²

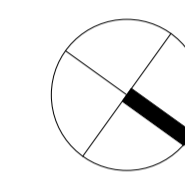

ISSUE	STATUS	COMMENT
SK	SKETCH	
P	PRELIMINARY	For comment and review
PL	PLANNING	Planning/ Listed Building Application
T	TENDER	For pricing purposes only
C	CONSTRUCTION	For procurement & construction
AB	AS-BUILT	Record drawings on completion
L	LEGAL	Conveyancing or other legal purposes

REVISIONS


REV	DATE	NOTES
1	10/18	First Issue

HAINES PHILLIPS
 ARCHITECTS


Tankerton Works
 12 Argyle Walk
 London WC1H 8HA
 T 020 7833 9324
 F 020 7837 2864
 E office@hainesphillips.co.uk

JOB TITLE
The Richard Attenborough Theatre and Associated Development for RADA
16-18 Chenies Street WC1
 DRAWING TITLE
Roof Plan Existing

DRAWN DATE
 PC 10/2018
 SCALE
 1:50 @ A0+, 1:100 @ A1
 JOB NR DRAWING NR ISSUE REV
3769 GA 017 PPL1


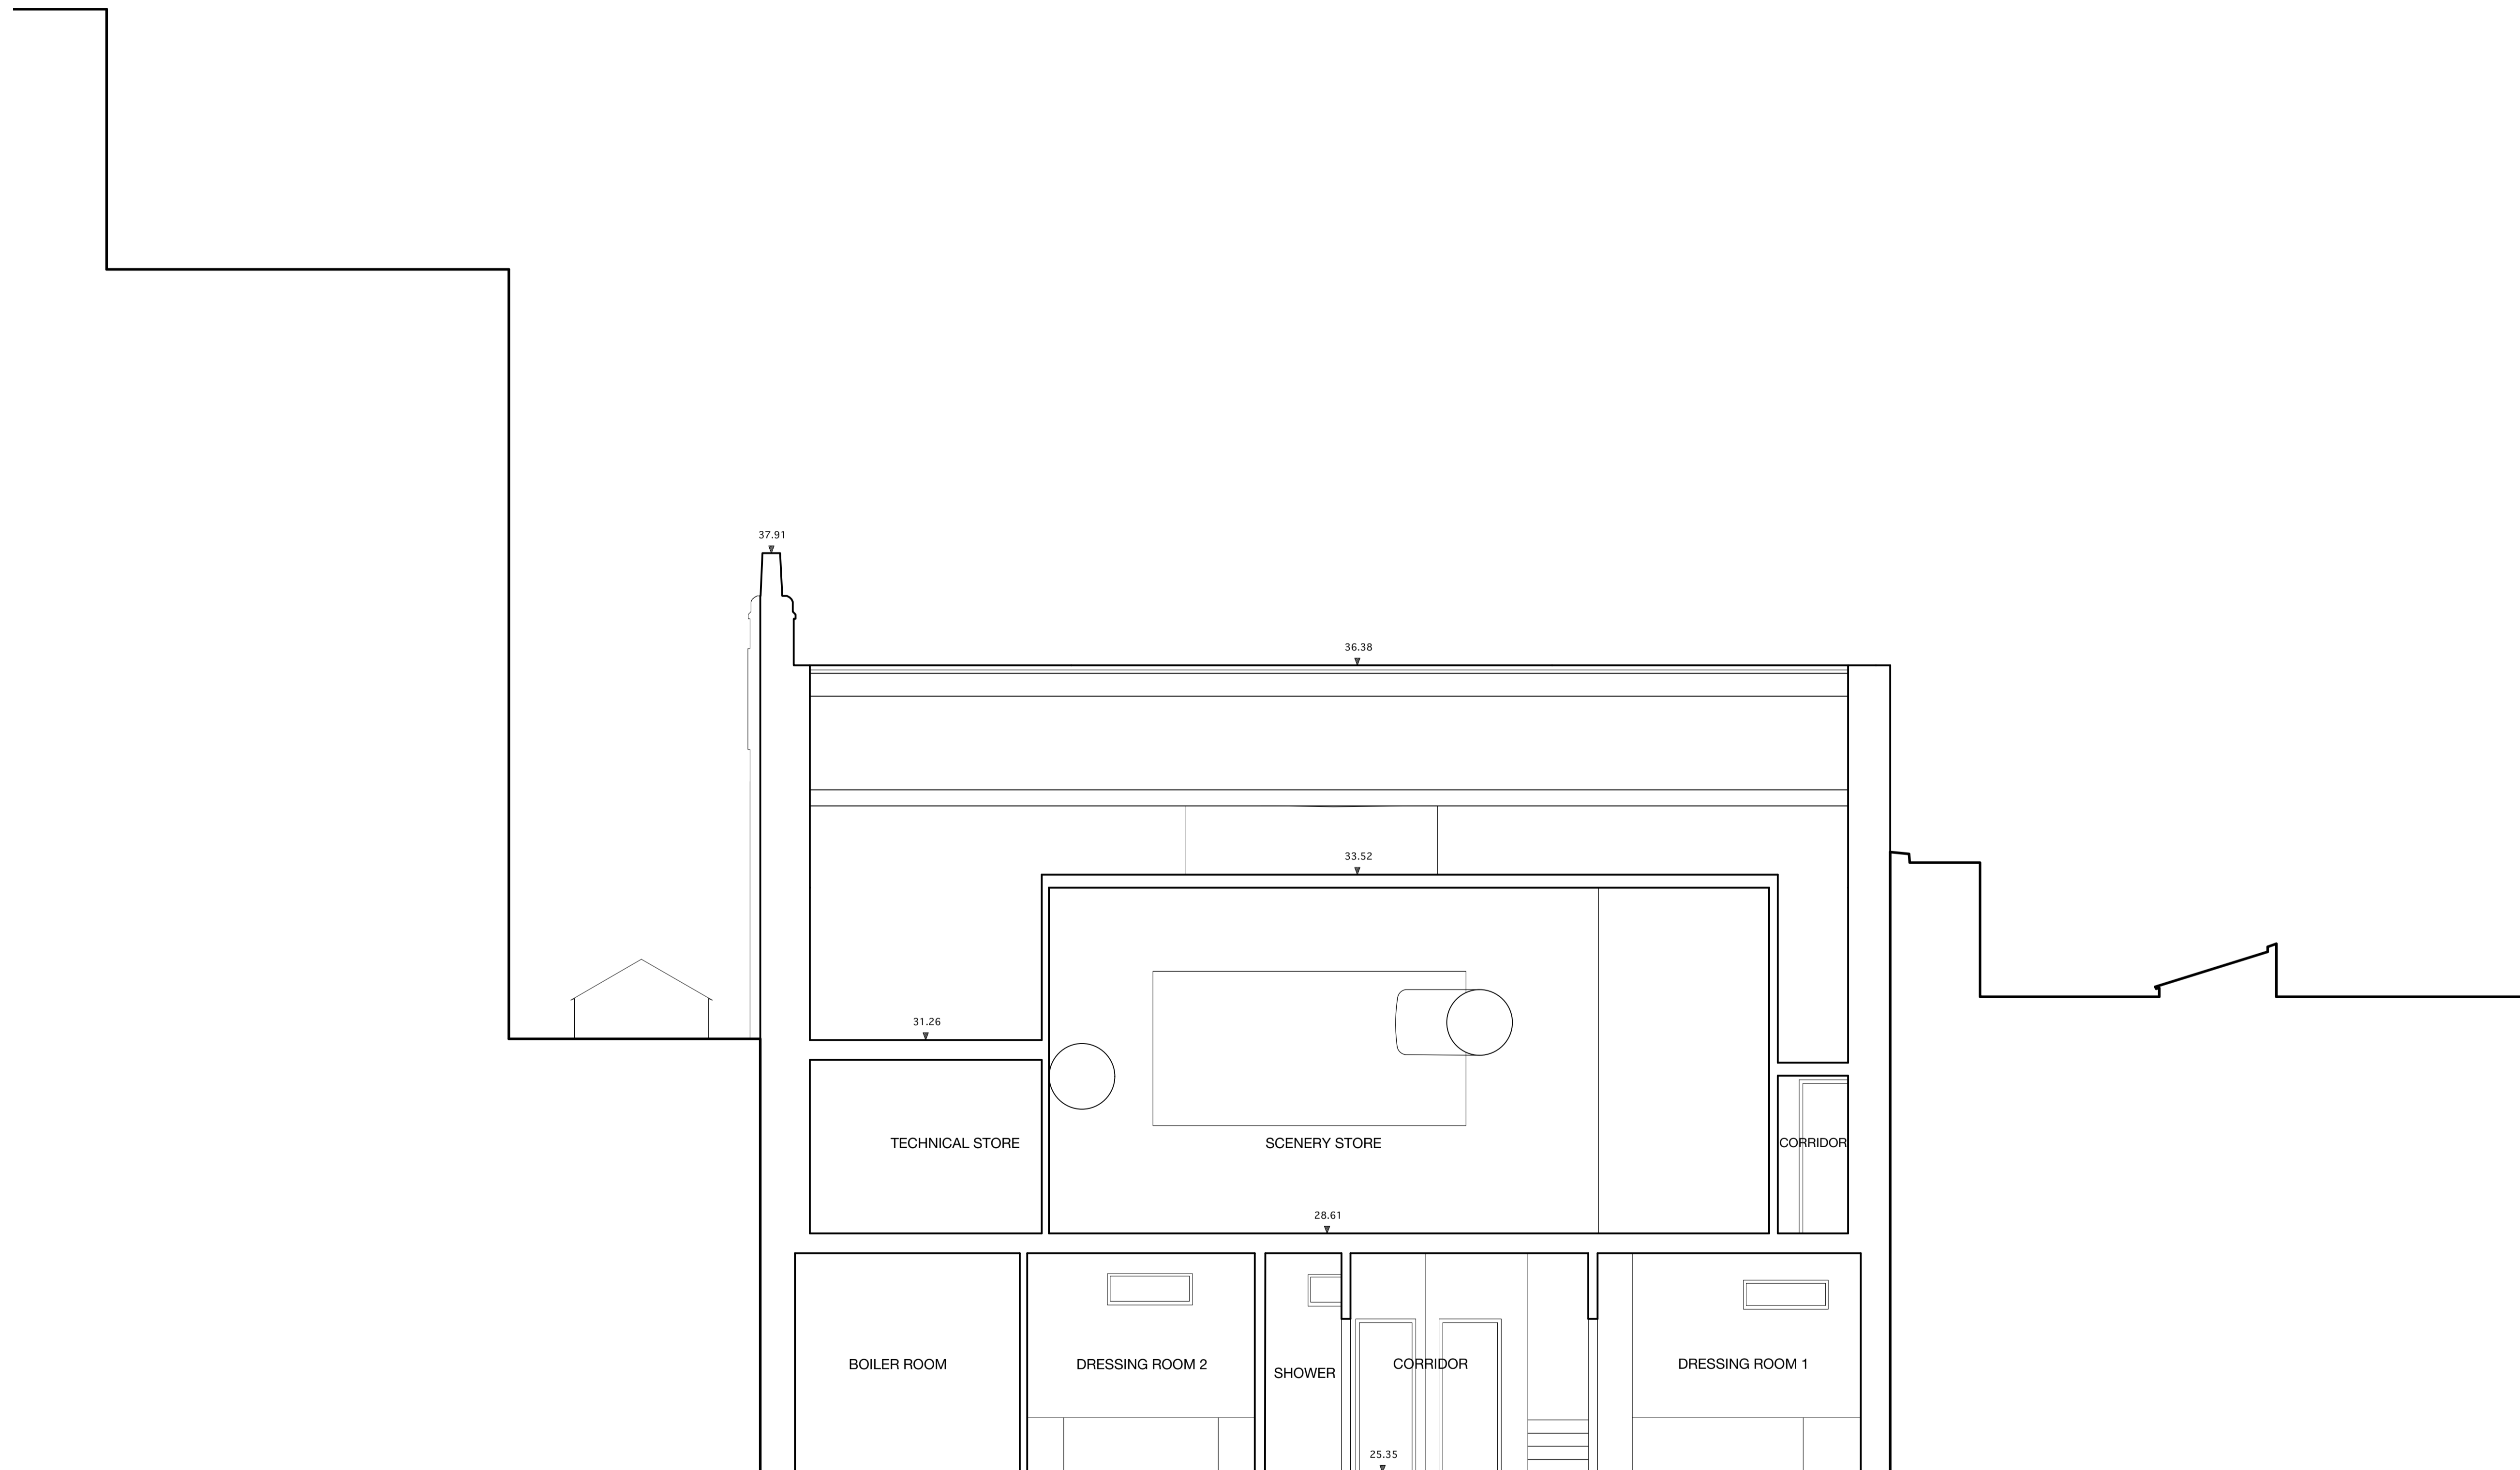


22.00m ABOVE ORDNANCE DATUM

 

GENERAL NOTES

1. This drawing is the copyright of Haines Phillips Architects.
2. Do not scale from this drawing. Use figured dimensions only.
3. This drawing must not be used for land transfer purposes, or for construction purposes unless accompanied by an Architect's Instruction.

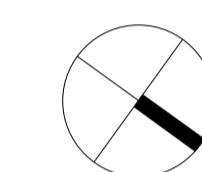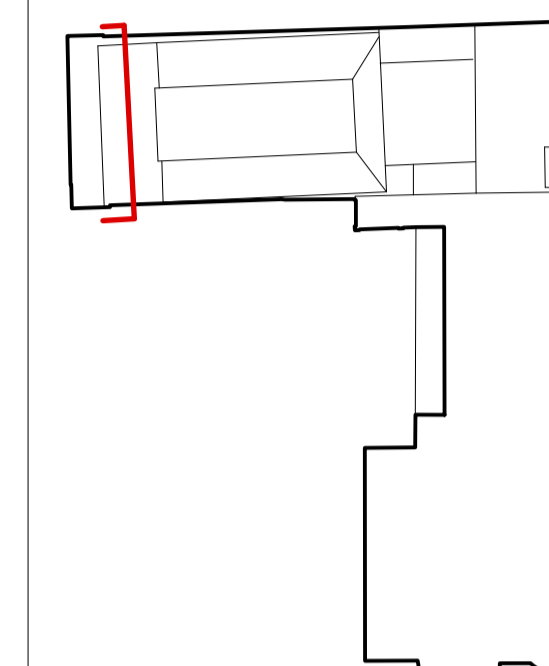

DRAWING ISSUE STATUS

ISSUE	STATUS	COMMENT
SK	SKETCH	
P	PRELIMINARY	
PL	PLANNING	For comment and review Planning/ Listed Building Application
T	TENDER	For pricing purposes only
C	CONSTRUCTION	For procurement & construction Record drawings on completion
AB	AS-BUILT	Record drawings on completion
L	LEGAL	Conveyancing or other legal purposes

REVISIONS


REV	DATE	NOTES
1	10/18	First Issue

HAINES PHILLIPS
ARCHITECTS


Tankerton Works
12 Argyle Walk
London WC1H 8HA
 ☎ 020 7833 9324
 📞 020 7837 2864
 📧 office@hainesphillips.co.uk

JOB TITLE
The Richard Attenborough Theatre and Associated Development for RADA
16-18 Chenies Street WC1
 DRAWING TITLE
Section A-A
Existing

DRAWN DATE
 PC 10/2018
 SCALE
 1:50 @ A1, 1:100 @ A3
 JOB NR DRAWING NR ISSUE REV
3769 GA 020 PPL1


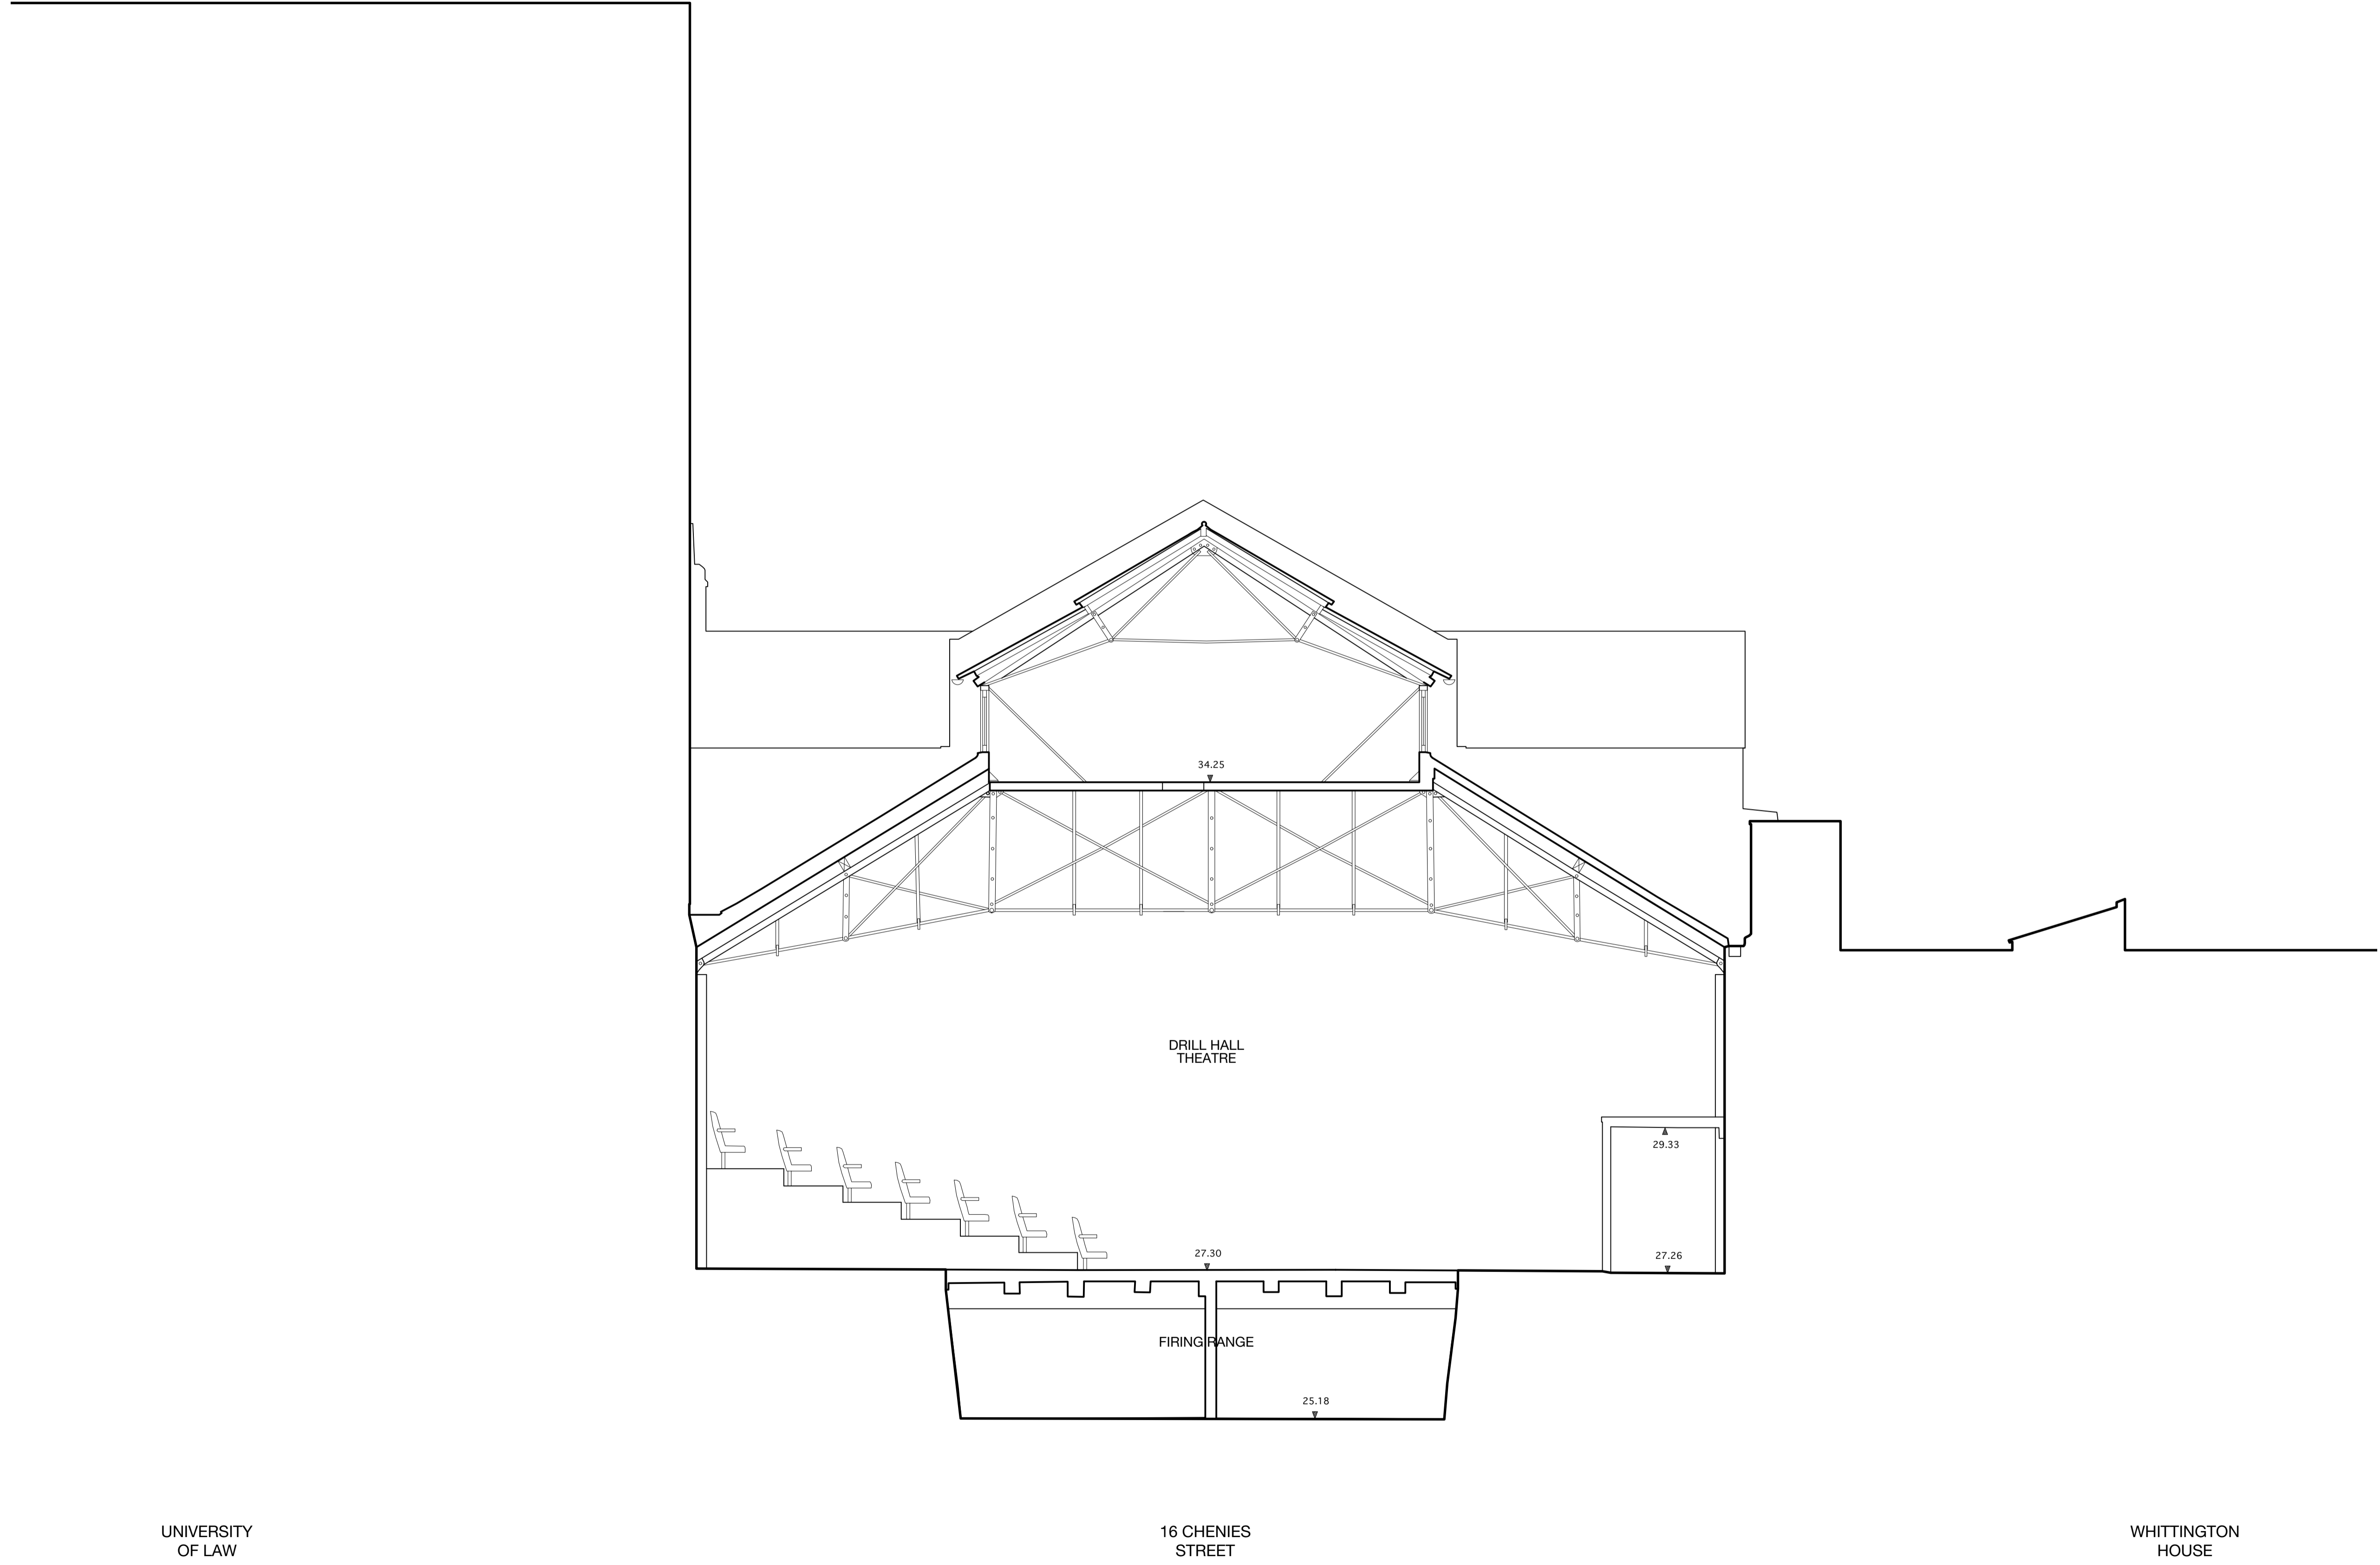


22.00m ABOVE ORDINANCE DATUM

 

GENERAL NOTES

1. This drawing is the copyright of Haines Phillips Architects.
2. Do not scale from this drawing. Use figured dimensions only.
3. This drawing must not be used for land transfer purposes, or for construction purposes unless accompanied by an Architect's Instruction.

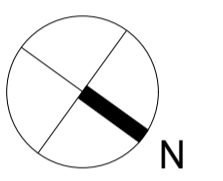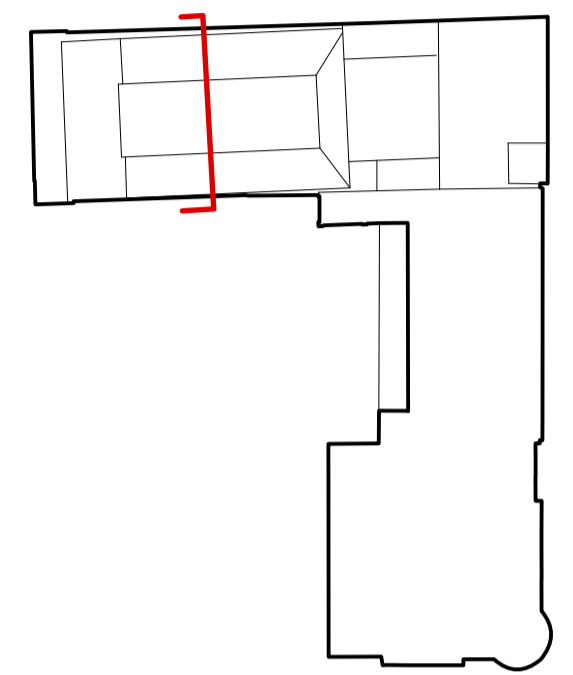

DRAWING ISSUE STATUS

ISSUE	STATUS	COMMENT
SK	SKETCH	
P	PRELIMINARY	
PL	PLANNING	For comment and review Planning/ Listed Building Application
T	TENDER	For pricing purposes only
C	CONSTRUCTION	For procurement & construction Record drawings on completion
AB	AS-BUILT	Record drawings on completion
L	LEGAL	Conveyancing or other legal purposes

REVISIONS

REV	DATE	NOTES
1	10/18	First Issue


HAINES PHILLIPS
ARCHITECTS

Tankerton Works
12 Argyle Walk
London WC1H 8HA
020 7833 9324
020 7837 2864
office@hainesphillips.co.uk


JOB TITLE
The Richard Attenborough Theatre and Associated Development for RADA
16-18 Chenies Street WC1
DRAWING TITLE
Section B-B
Existing

DRAWN DATE
PC 10/2018
SCALE
1:50 @ A1, 1:100 @ A3
JOB NR DRAWING NR ISSUE REV
3769 GA 021 PPL1



HPA FILE REFERENCE: 0789-HPA-CO-001-01-A-G-01-C020-028

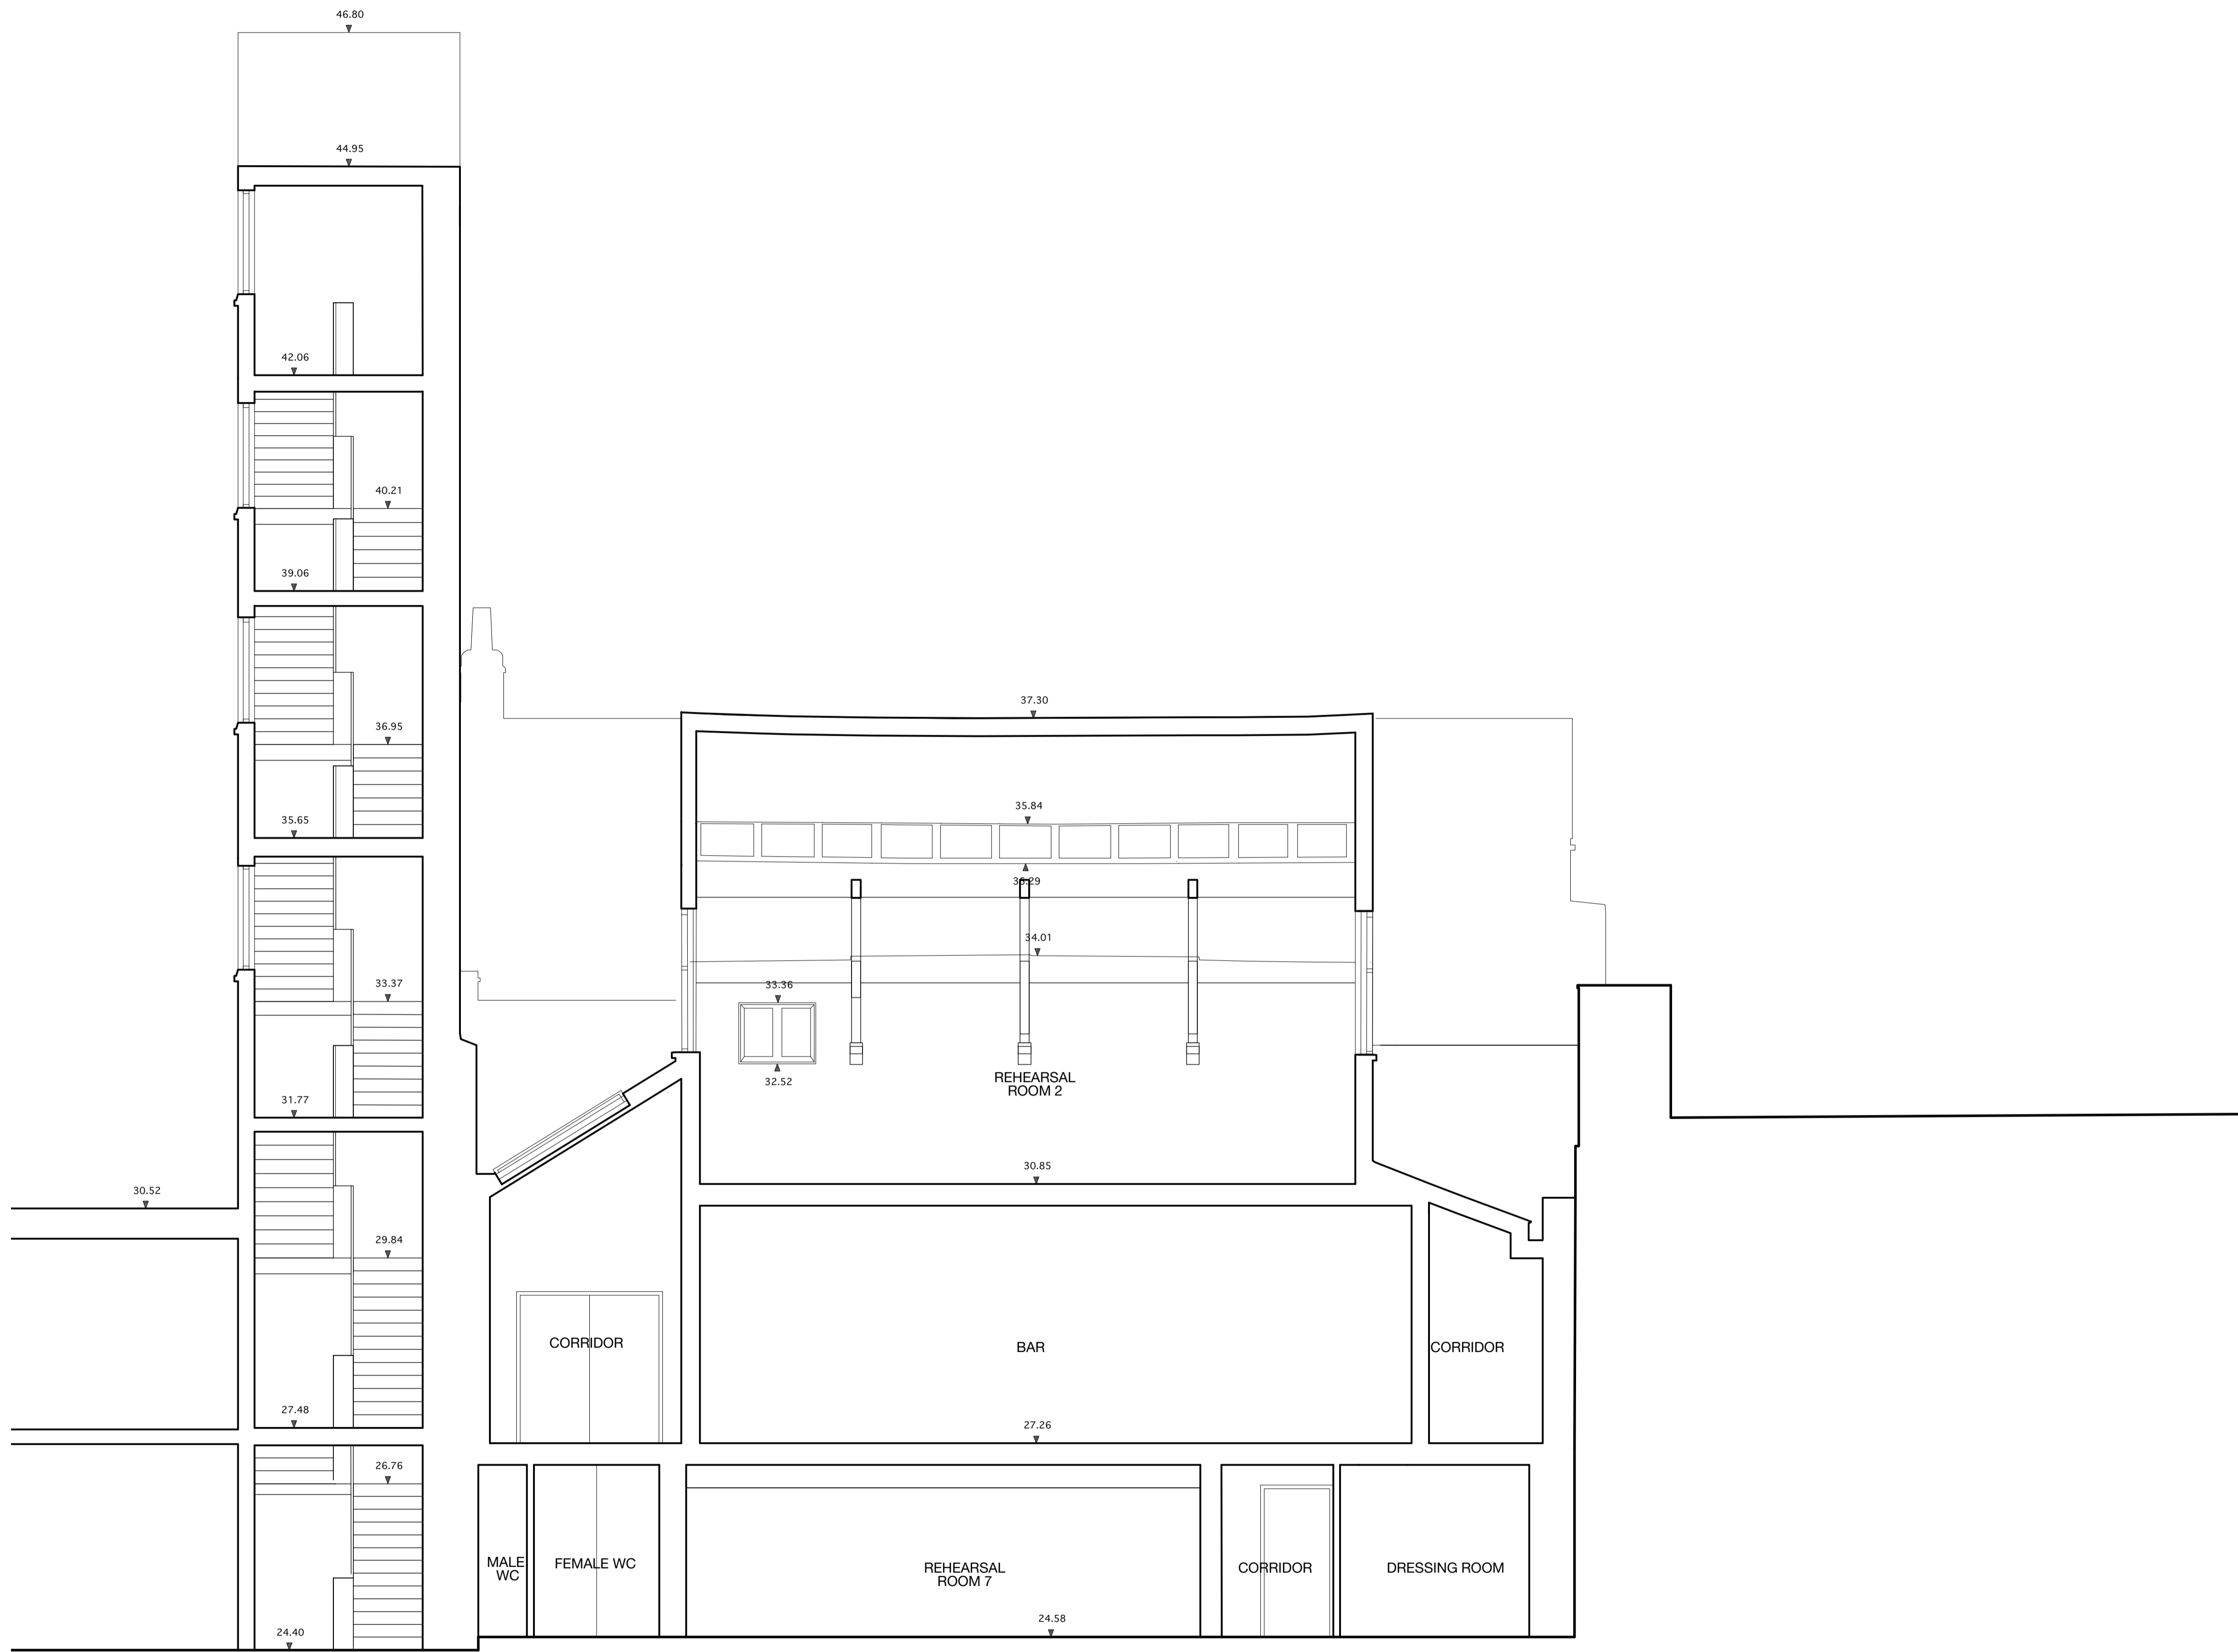

22.00m ABOVE ORDNANCE DATUM

 

- GENERAL NOTES
1. This drawing is the copyright of Haines Phillips Architects.
 2. Do not scale from this drawing. Use figured dimensions only.
 3. This drawing must not be used for land transfer purposes, or for construction purposes unless accompanied by an Architect's Instruction.

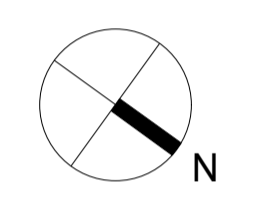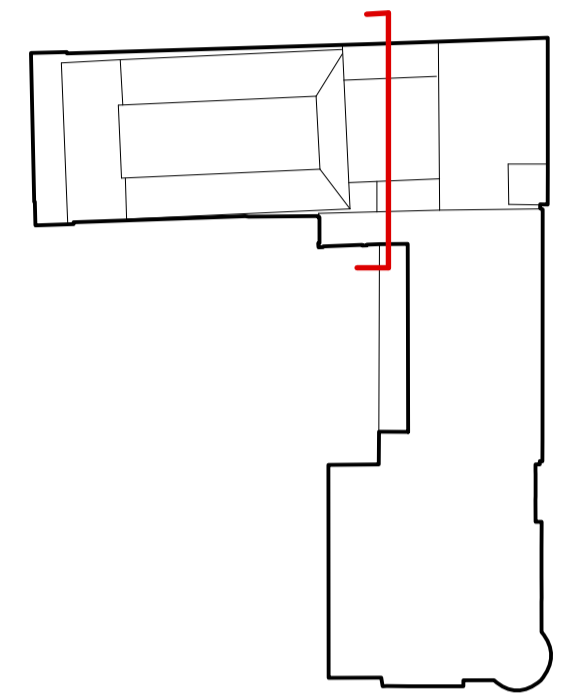

DRAWING ISSUE STATUS

ISSUE	STATUS	COMMENT
SK	SKETCH	
P	PRELIMINARY	
PL	PLANNING	For comment and review Planning/ Listed Building Application
T	TENDER	For pricing purposes only
C	CONSTRUCTION	For procurement & construction Record drawings on completion
AB	AS-BUILT	Record drawings on completion
L	LEGAL	Conveyancing or other legal purposes

REVISIONS

REV	DATE	NOTES
1	10/18	First Issue


HAINES PHILLIPS
ARCHITECTS

Tankerton Works
12 Argyle Walk
London WC1H 8HA
020 7833 9324
020 7837 2864
office@hainesphillips.co.uk

JOB TITLE
The Richard Attenborough Theatre and Associated Development for RADA
16-18 Chenies Street WC1
DRAWING TITLE
Section C-C
Existing



DRAWN DATE
PC 10/2018
SCALE
1:50 @ A1, 1:100 @ A3
JOB NR DRAWING NR ISSUE REV
3769 GA 022 PPL1

HPA FILE REFERENCE: 07839-HPA-CO-001-01-A-G-CR-020-028

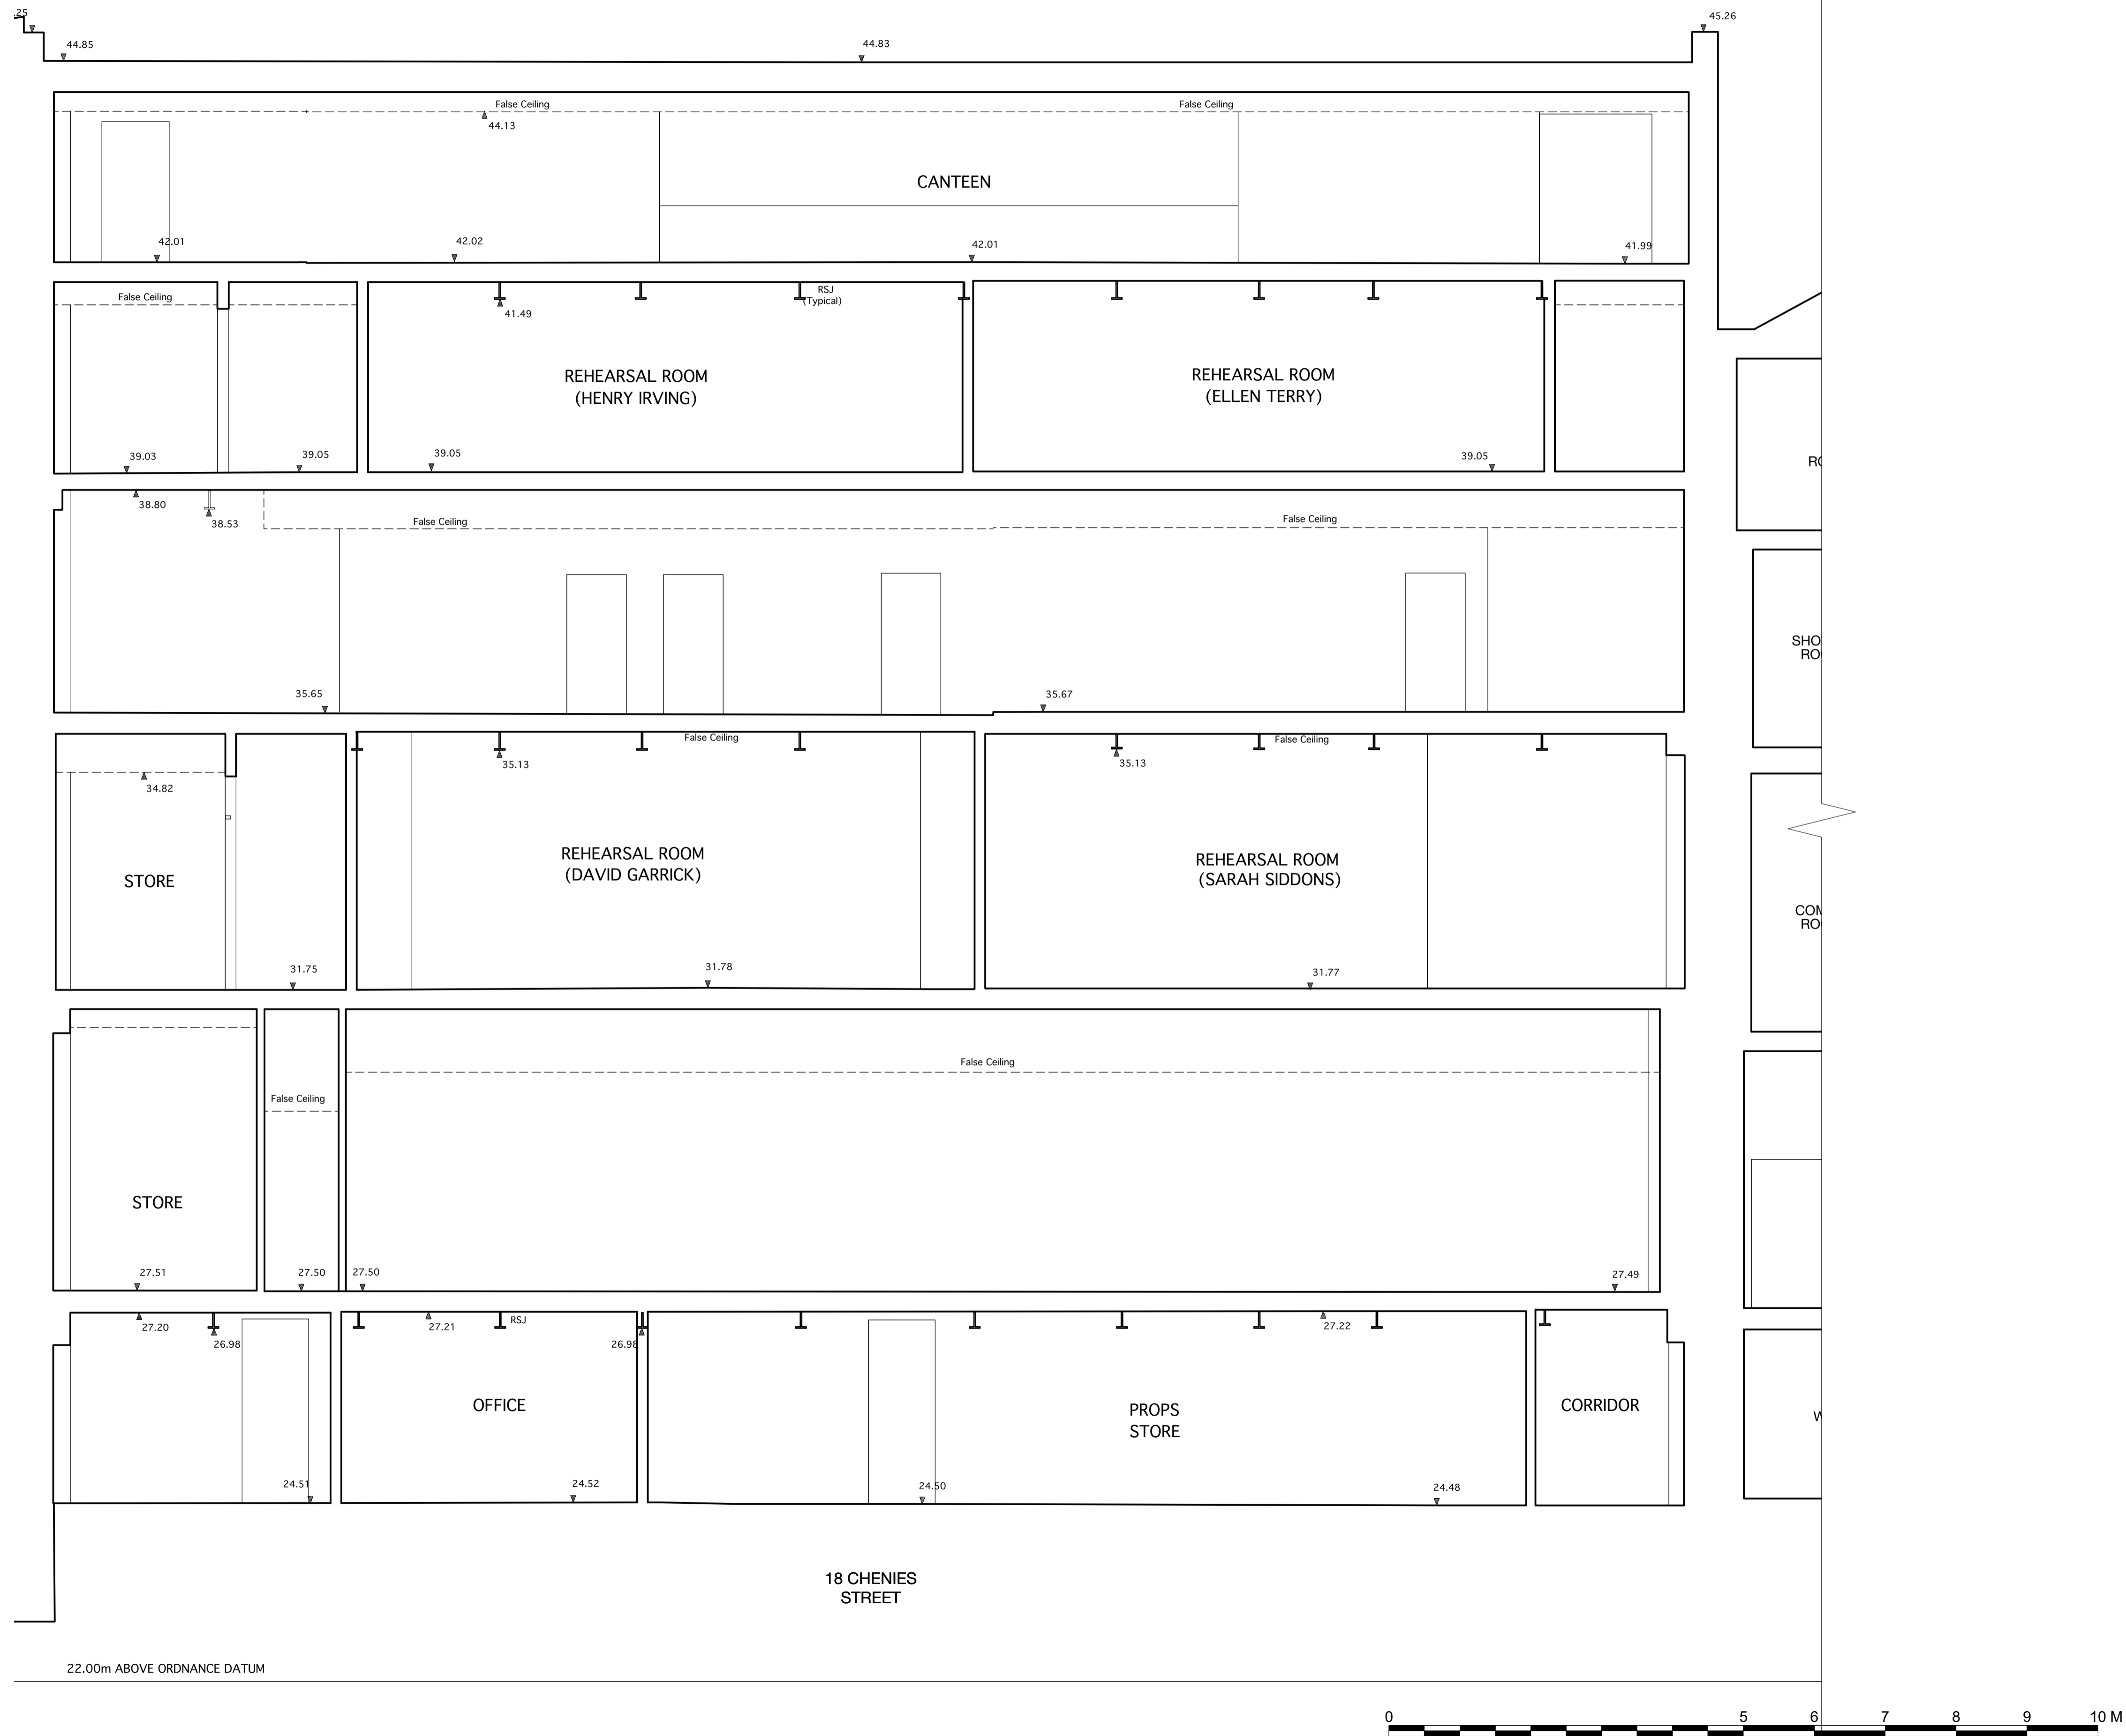

GENERAL NOTES

1. This drawing is the copyright of Haines Phillips Architects.
2. Do not scale from this drawing. Use figured dimensions only.
3. This drawing must not be used for land transfer purposes, or for construction purposes unless accompanied by an Architect's Instruction.

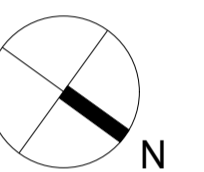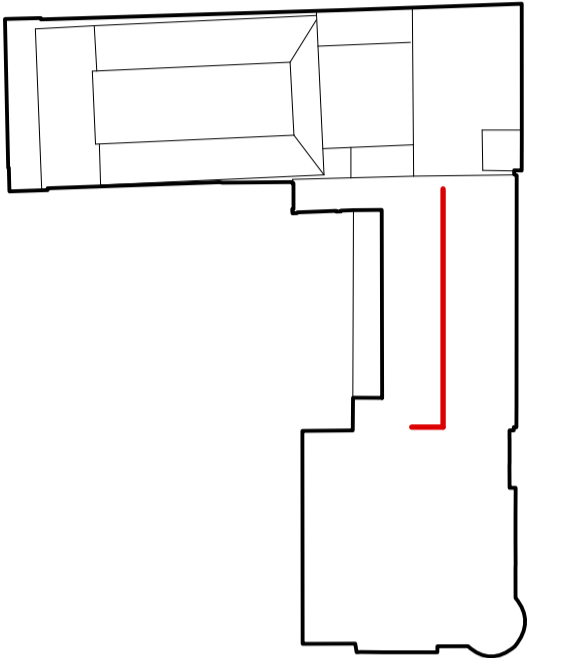

DRAWING ISSUE STATUS

ISSUE	STATUS	COMMENT
SK	SKETCH	
P	PRELIMINARY	For comment and review
PL	PLANNING	Planning/Listed Building Application
T	TENDER	For pricing purposes only
C	CONSTRUCTION	For procurement & construction
AB	AS-BUILT	Record drawings on completion
L	LEGAL	Conveyancing or other legal purposes

REVISIONS

REV	DATE	NOTES
1	10/18	First Issue

HAINES PHILLIPS
ARCHITECTS

Tankerton Works
12 Argyle Walk
London WC1H 8HA
020 7833 9324
020 7837 2864
office@hainesphillips.co.uk


JOB TITLE
The Richard Attenborough Theatre and Associated Development for RADA
16-18 Chenies Street WC1
DRAWING TITLE
Section D-D(a)
Existing

DRAWN DATE
PC 10/2018
SCALE
1:50 @ A1, 1:100 @ A3
JOB NR DRAWING NR ISSUE REV
3769 GA 023 PPL1



GENERAL NOTES

1. This drawing is the copyright of Haines Phillips Architects.
2. Do not scale from this drawing. Use figured dimensions only.
3. This drawing must not be used for land transfer purposes, or for construction purposes unless accompanied by an Architect's Instruction.

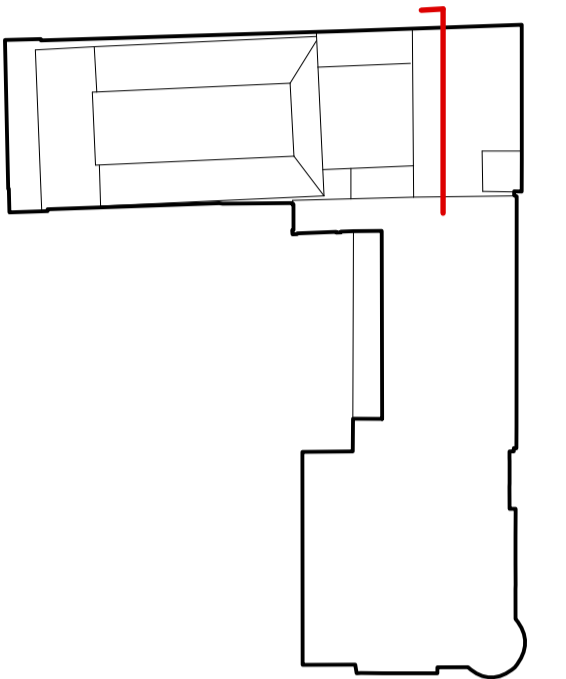

DRAWING ISSUE STATUS

ISSUE	STATUS	COMMENT
SK	SKETCH	
P	PRELIMINARY	
PL	PLANNING	For comment and review Planning/ Listed Building Application
T	TENDER	For pricing purposes only
C	CONSTRUCTION	For procurement & construction Record drawings on completion
AB	AS-BUILT	Record drawings on completion
L	LEGAL	Conveyancing or other legal purposes

REVISIONS


REV	DATE	NOTES
1	10/18	First Issue

HAINES PHILLIPS
ARCHITECTS

Tankerton Works
12 Argyle Walk
London WC1H 8HA
020 7833 9324
020 7837 2864
office@hainesphillips.co.uk

JOB TITLE
The Richard Attenborough Theatre and Associated Development for RADA
16-18 Chenies Street WC1
DRAWING TITLE
Section D-D(b)
Existing

DRAWN DATE
PC 10/2018
SCALE
1:50 @ A1, 1:100 @ A3
JOB NR DRAWING NR ISSUE REV
3769 GA 024 PPL1

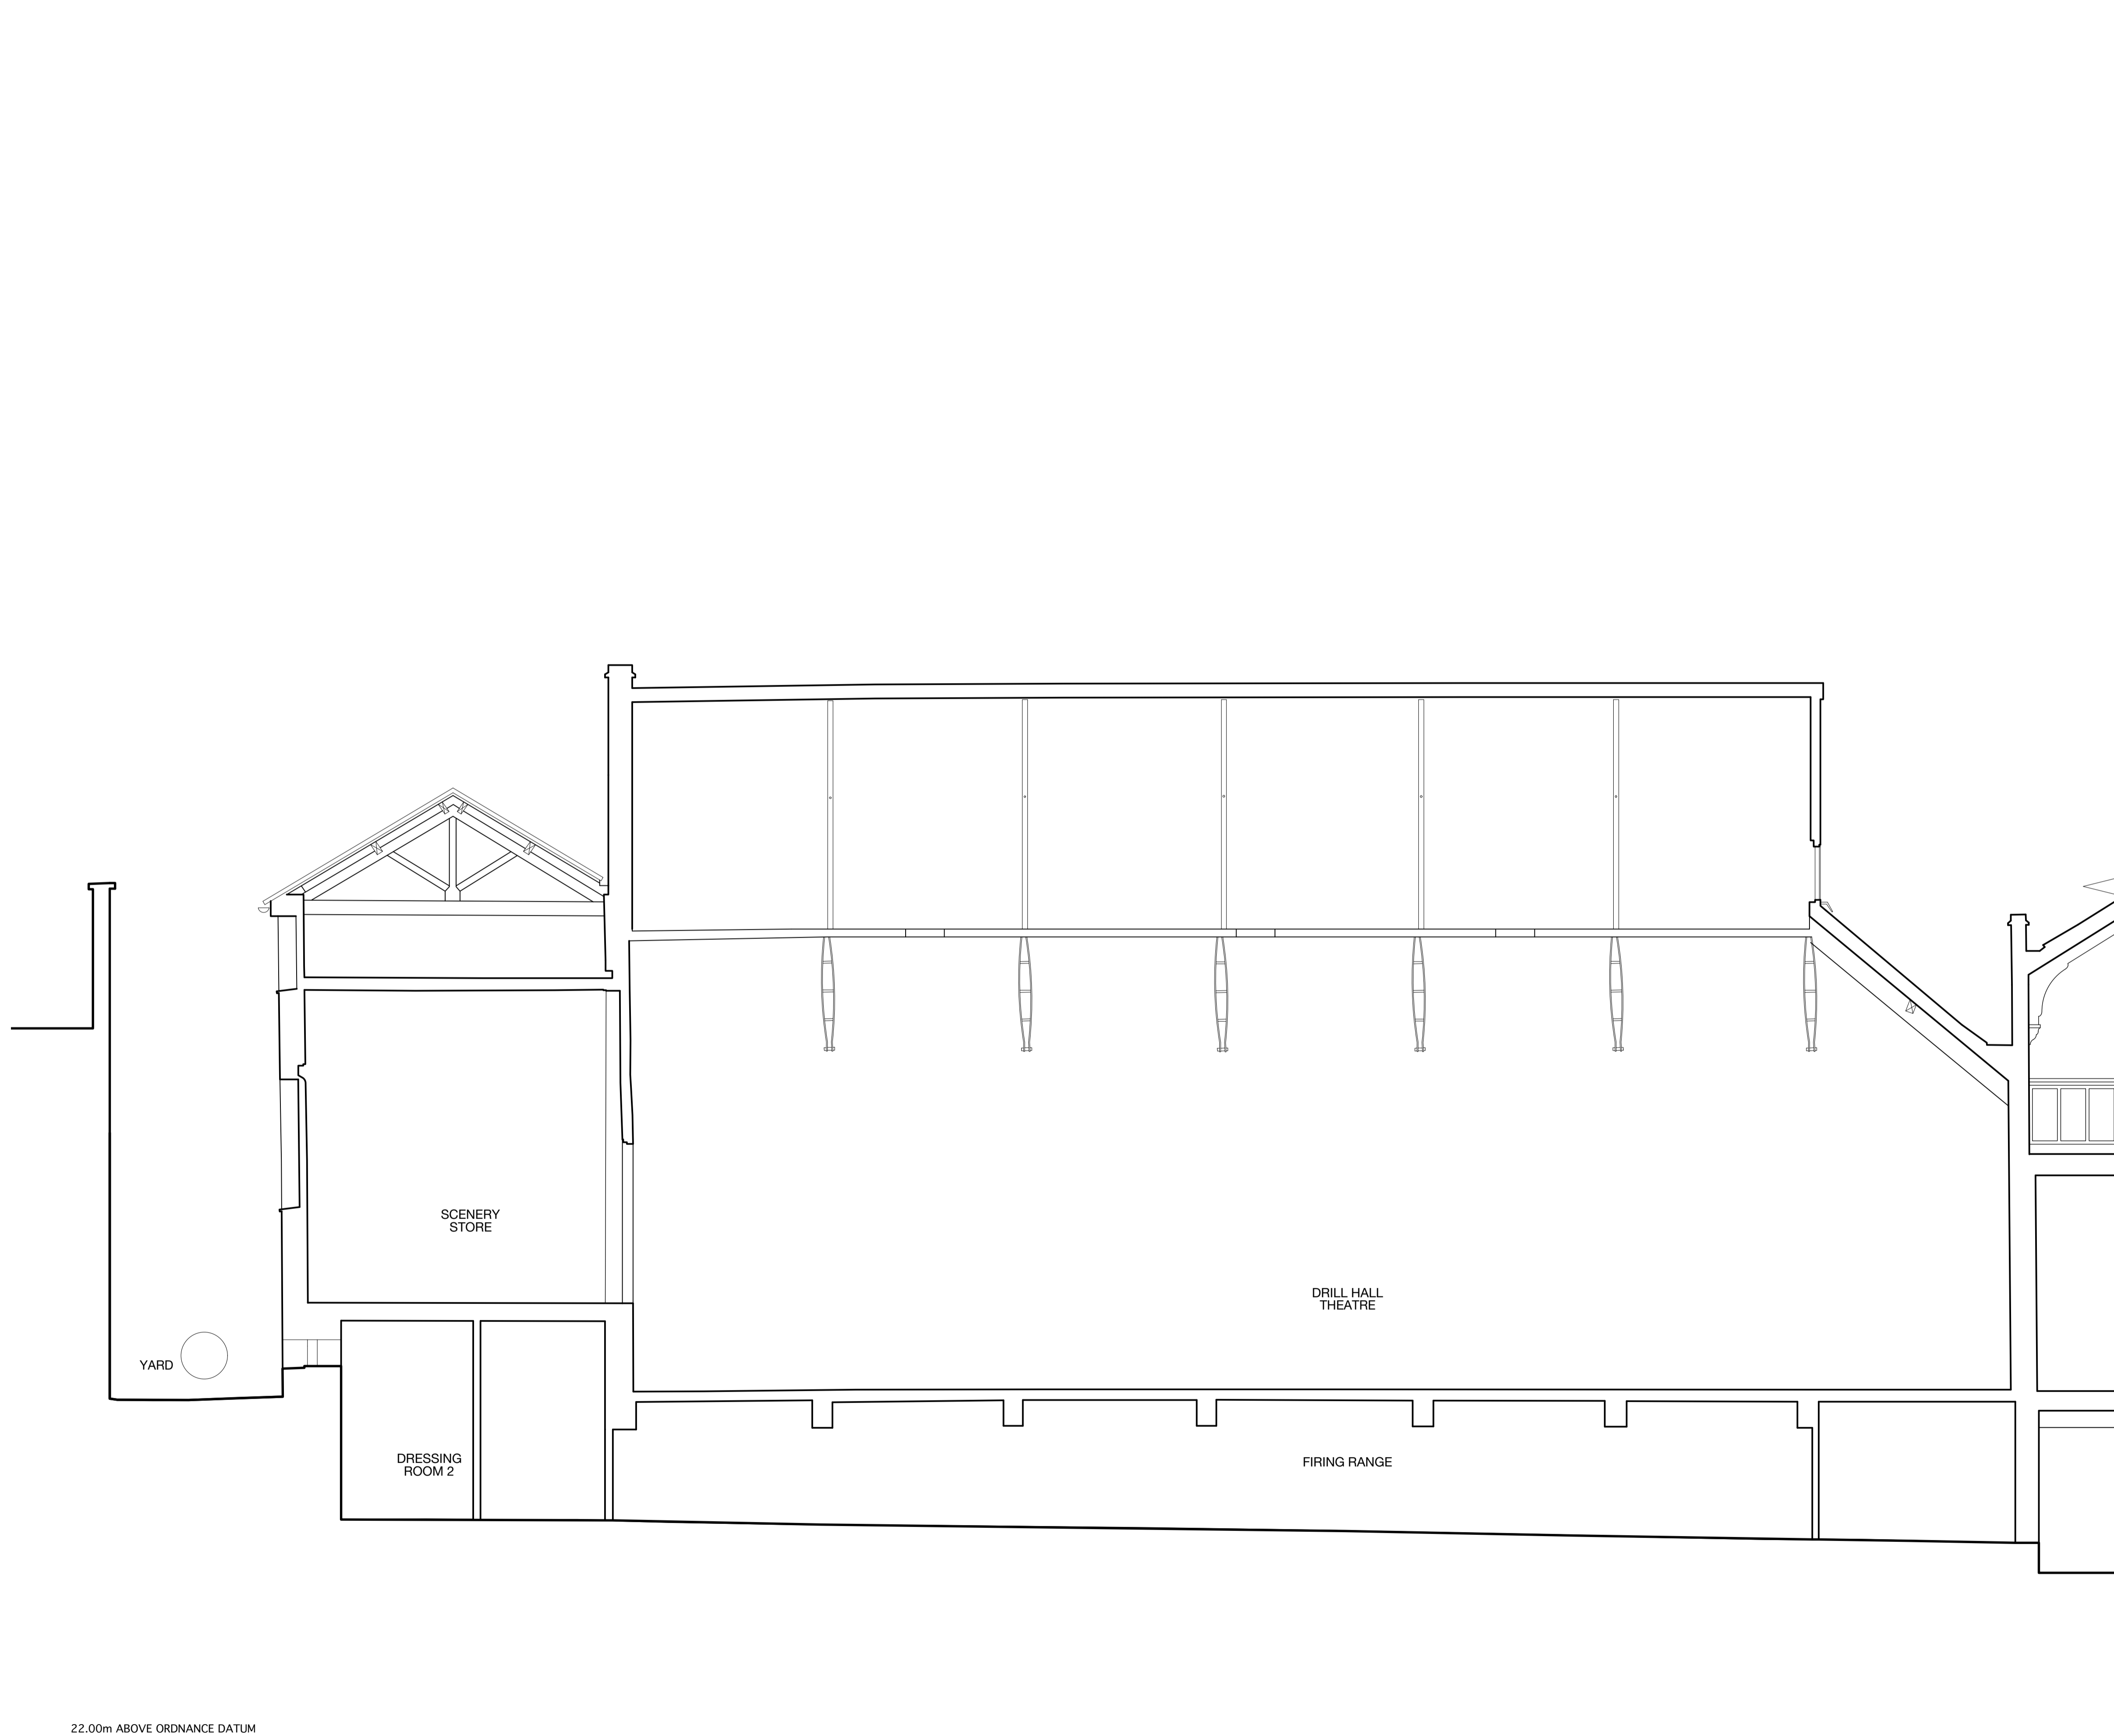

- GENERAL NOTES
1. This drawing is the copyright of Haines Phillips Architects.
 2. Do not scale from this drawing. Use figured dimensions only.
 3. This drawing must not be used for land transfer purposes, or for construction purposes unless accompanied by an Architect's Instruction.



DRAWING ISSUE STATUS

ISSUE	STATUS	COMMENT
SK	SKETCH	
P	PRELIMINARY	
PL	PLANNING	For comment and review Planning/ Listed Building Application
T	TENDER	For pricing purposes only
C	CONSTRUCTION	For procurement & construction
AB	AS-BUILT	Record drawings on completion
L	LEGAL	Conveyancing or other legal purposes

REVISIONS

REV	DATE	NOTES
1	10/18	First Issue


HAINES PHILLIPS
ARCHITECTS

Tankerton Works
12 Argyle Walk
London WC1H 8HA
 ☎ 020 7833 9324
 📞 020 7837 2864
 📧 office@hainesphillips.co.uk

JOB TITLE
The Richard Attenborough Theatre and Associated Development for RADA
16-18 Chenies Street WC1
 DRAWING TITLE
Section E-E(a)
Existing

DRAWN DATE
 PC 10/2018
 SCALE
 1:50 @ A1, 1:100 @ A3
 JOB NR DRAWING NR ISSUE REV
3769 GA 025 PPL1

22.00m ABOVE ORDNANCE DATUM

 


HPA FILE REFERENCE: 07839-HPA-CO-XX-07A-G-04-CR-020-028



GENERAL NOTES

1. This drawing is the copyright of Haines Phillips Architects.
2. Do not scale from this drawing. Use figured dimensions only.
3. This drawing must not be used for land transfer purposes, or for construction purposes unless accompanied by an Architect's Instruction.

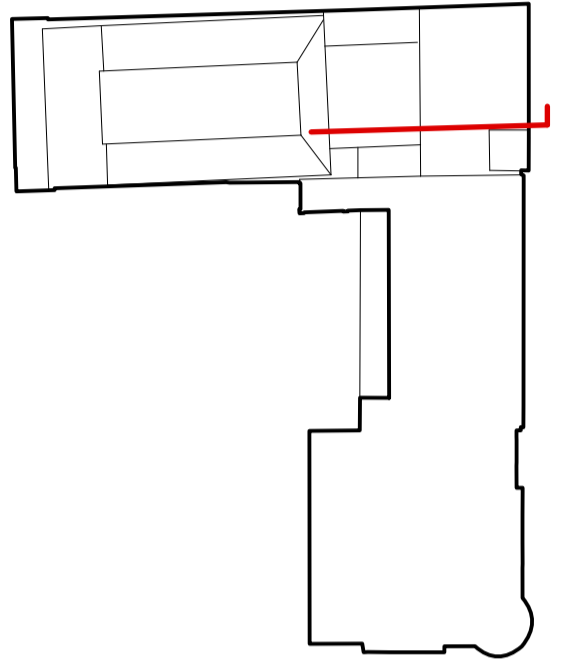

DRAWING ISSUE STATUS

ISSUE	STATUS	COMMENT
SK	SKETCH	
P	PRELIMINARY	
PL	PLANNING	For comment and review Planning/ Listed Building Application
T	TENDER	For pricing purposes only
C	CONSTRUCTION	For procurement & construction Record drawings on completion
AB	AS-BUILT	Record drawings on completion
L	LEGAL	Conveyancing or other legal purposes

REVISIONS


REV	DATE	NOTES
1	10/18	First Issue

HAINES PHILLIPS
ARCHITECTS


Tankerton Works
12 Argyle Walk
London WC1H 8HA
020 7833 9324
020 7837 2864
office@hainesphillips.co.uk

JOB TITLE
The Richard Attenborough Theatre and Associated Development for RADA
16-18 Chenies Street WC1
DRAWING TITLE
Section E-E(b)
Existing


DRAWN DATE
PC 10/2018
SCALE
1:50 @ A1, 1:100 @ A3
JOB NR DRAWING NR ISSUE REV
3769 GA 026 PPL1

 

22.00m ABOVE ORDNANCE DATUM

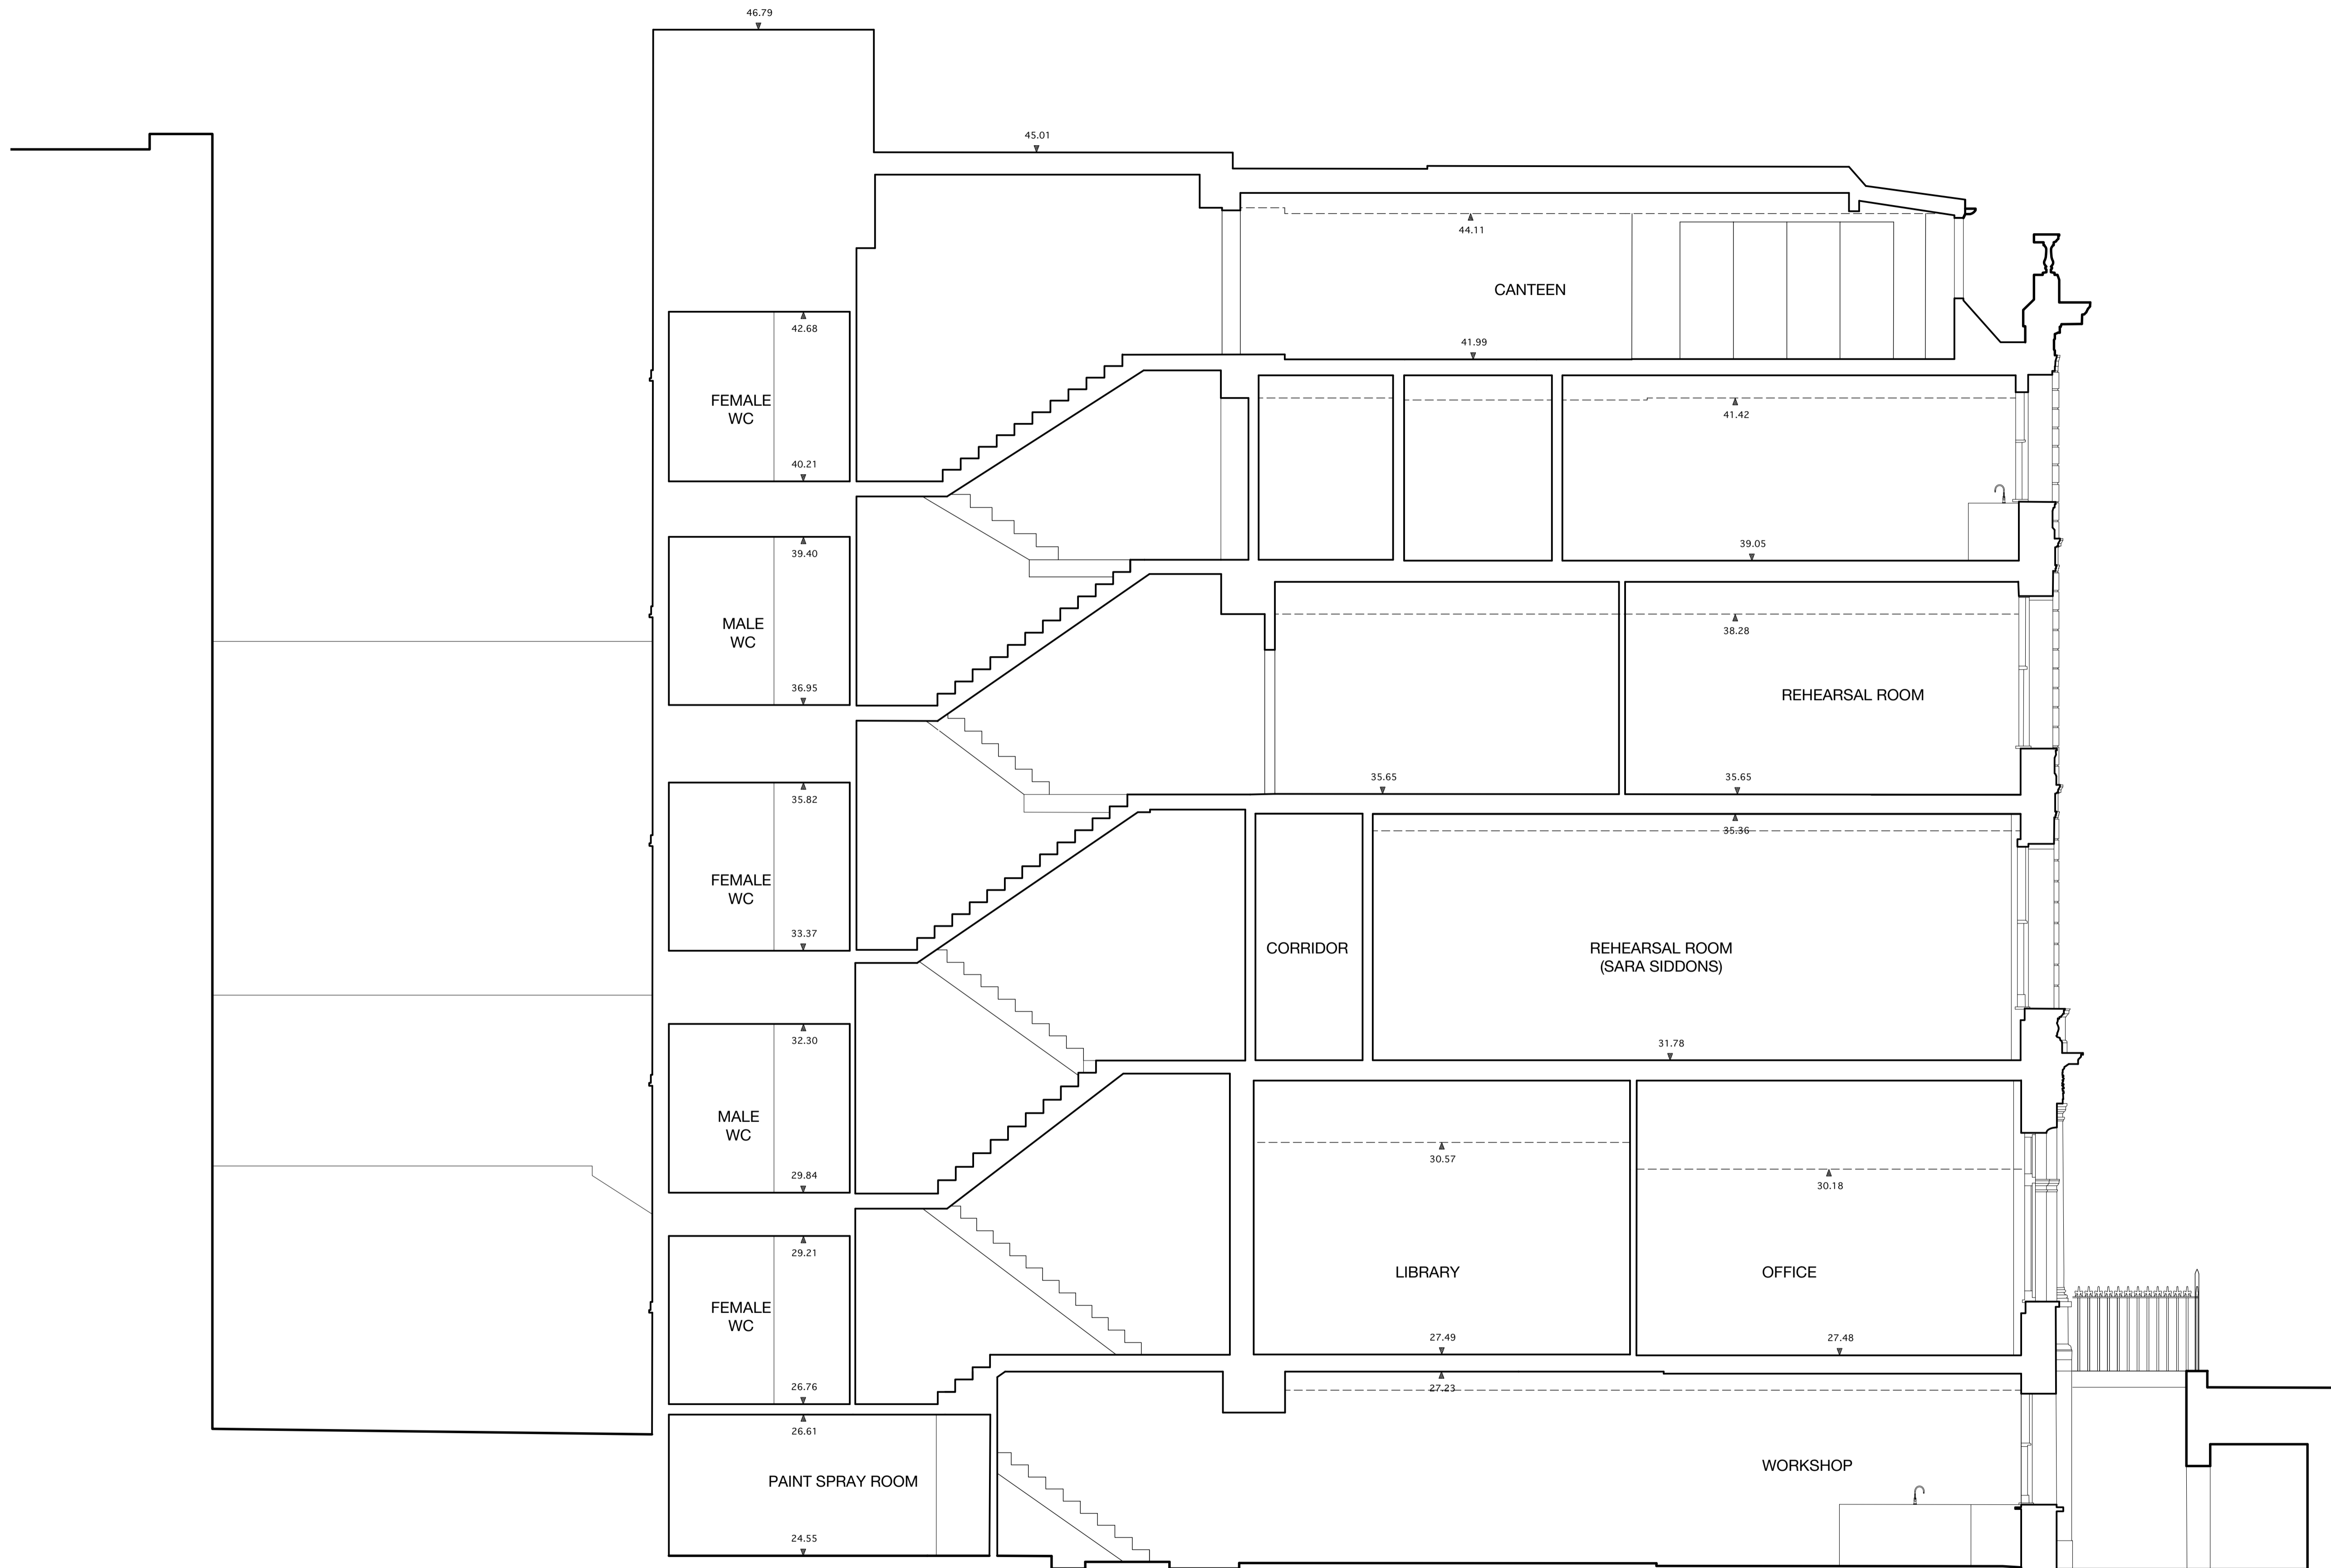

- GENERAL NOTES
1. This drawing is the copyright of Haines Phillips Architects.
 2. Do not scale from this drawing. Use figured dimensions only.
 3. This drawing must not be used for land transfer purposes, or for construction purposes unless accompanied by an Architect's Instruction.

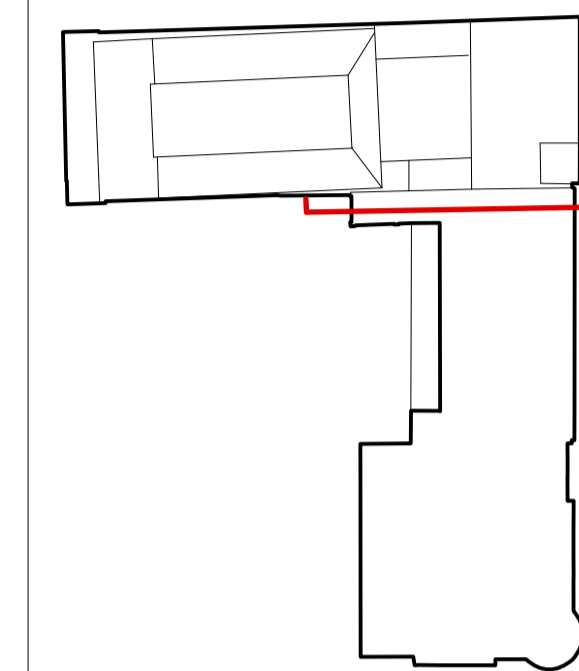

DRAWING ISSUE STATUS

ISSUE	STATUS	COMMENT
SK	SKETCH	
P	PRELIMINARY	
PL	PLANNING	For comment and review Planning/ Listed Building Application
T	TENDER	For pricing purposes only
C	CONSTRUCTION	For procurement & construction Record drawings on completion
AB	AS-BUILT	Conveyancing or other legal purposes
L	LEGAL	

REVISIONS

REV	DATE	NOTES
1	10/18	First Issue

HAINES PHILLIPS ARCHITECTS

Tankerton Works
 12 Argyle Walk
 London WC1H 8HA
 ☎ 020 7833 9324
 📠 020 7837 2864
 📧 office@hainesphillips.co.uk

JOB TITLE
The Richard Attenborough Theatre and Associated Development for RADA
16-18 Chenies Street WC1
 DRAWING TITLE
Section F-F
Existing


DRAWN DATE
 PC 10/2018
 SCALE
 1:50 @ A1, 1:100 @ A3
 JOB NR DRAWING NR ISSUE REV
3769 GA 027 PPL1

UNIVERSITY OF LAW

RIDGMOUNT MEWS

18 CHENIES STREET


22.00m ABOVE ORDNANCE DATUM

 

HPA REFERENCE: 0789-HPA-CO-001-01-A-G-CR-020-028



- GENERAL NOTES
1. This drawing is the copyright of Haines Phillips Architects.
 2. Do not scale from this drawing. Use figured dimensions only.
 3. This drawing must not be used for land transfer purposes, or for construction purposes unless accompanied by an Architect's Instruction.

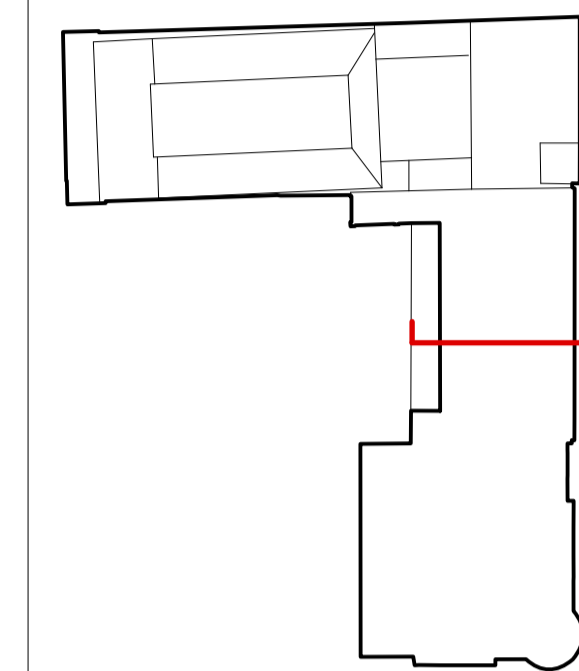

DRAWING ISSUE STATUS

ISSUE	STATUS	COMMENT
SK	SKETCH	
P	PRELIMINARY	
PL	PLANNING	For comment and review Planning/Listed Building Application
T	TENDER	For pricing purposes only
C	CONSTRUCTION	For procurement & construction Record drawings on completion
AB	AS-BUILT	Record drawings on completion
L	LEGAL	Conveyancing or other legal purposes

REVISIONS

REV	DATE	NOTES
1	10/18	First Issue

HAINES PHILLIPS ARCHITECTS

Tankerton Works
 12 Argyle Walk
 London WC1H 8HA
 ☎ 020 7833 9324
 📠 020 7837 2864
 ✉ office@hainesphillips.co.uk

JOB TITLE
The Richard Attenborough Theatre and Associated Development for RADA
16-18 Chenies Street WC1
 DRAWING TITLE
Section G-G
Existing


DRAWN DATE
 PC 10/2018
 SCALE
 1:50 @ A1, 1:100 @ A3
 JOB NR DRAWING NR ISSUE REV
3769 GA 028 PPL1

UNIVERSITY OF LAW

RIDGMOUNT MEWS

18 CHENIES STREET

22.00m ABOVE ORDNANCE DATUM

 


HPA REFERENCE: 0789-HPA-CO-XX-CPA-A-G-CP-028





1 North West Elevation

22.00m ABOVE ORDNANCE DATUM

 

GENERAL NOTES

1. This drawing is the copyright of Haines Phillips Architects.
2. Do not scale from this drawing. Use figured dimensions only.
3. This drawing must not be used for land transfer purposes, or for construction purposes unless accompanied by an Architect's Instruction.

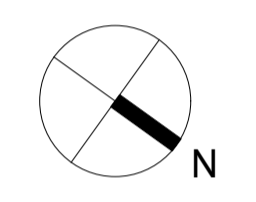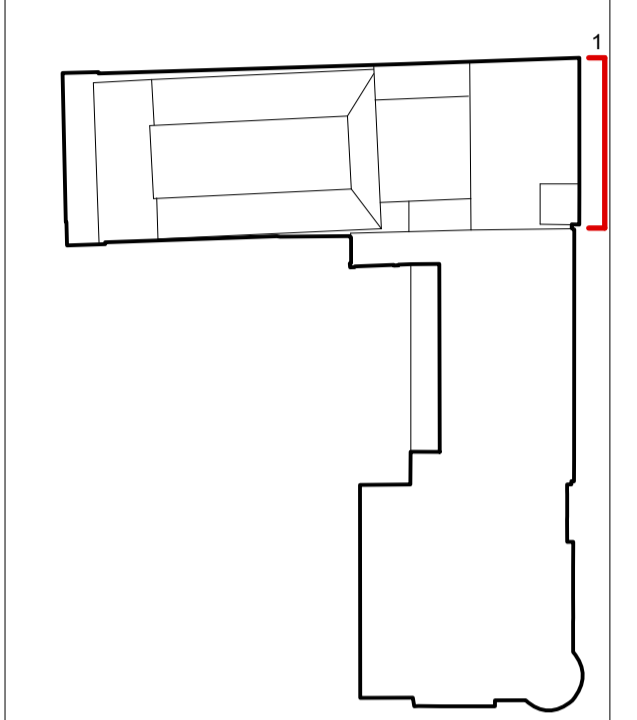

DRAWING ISSUE STATUS

ISSUE	STATUS	COMMENT
SK	SKETCH	
P	PRELIMINARY	
PL	PLANNING	For comment and review Planning/Listed Building Application
T	TENDER	
C	CONSTRUCTION	For pricing purposes only For procurement & construction
AB	AS-BUILT	Record drawings on completion
L	LEGAL	Conveyancing or other legal purposes

REVISIONS


REV	DATE	NOTES
1	10/18	First Issue.

HAINES PHILLIPS
ARCHITECTS


Tankerton Works
12 Argyle Walk
London WC1H 8HA
t 020 7833 9324
f 020 7837 2864
e office@hainesphillips.co.uk

JOB TITLE
The Richard Attenborough Theatre and Associated Development for RADA
16-18 Chenies Street WC1
DRAWING TITLE
Front (NW) Elevation
16 Chenies Street
Existing


DRAWN DATE
PC 10/18
SCALE
1:50 @ A1
JOB NR DRAWING NR ISSUE REV
3769 GA 031 PPL1

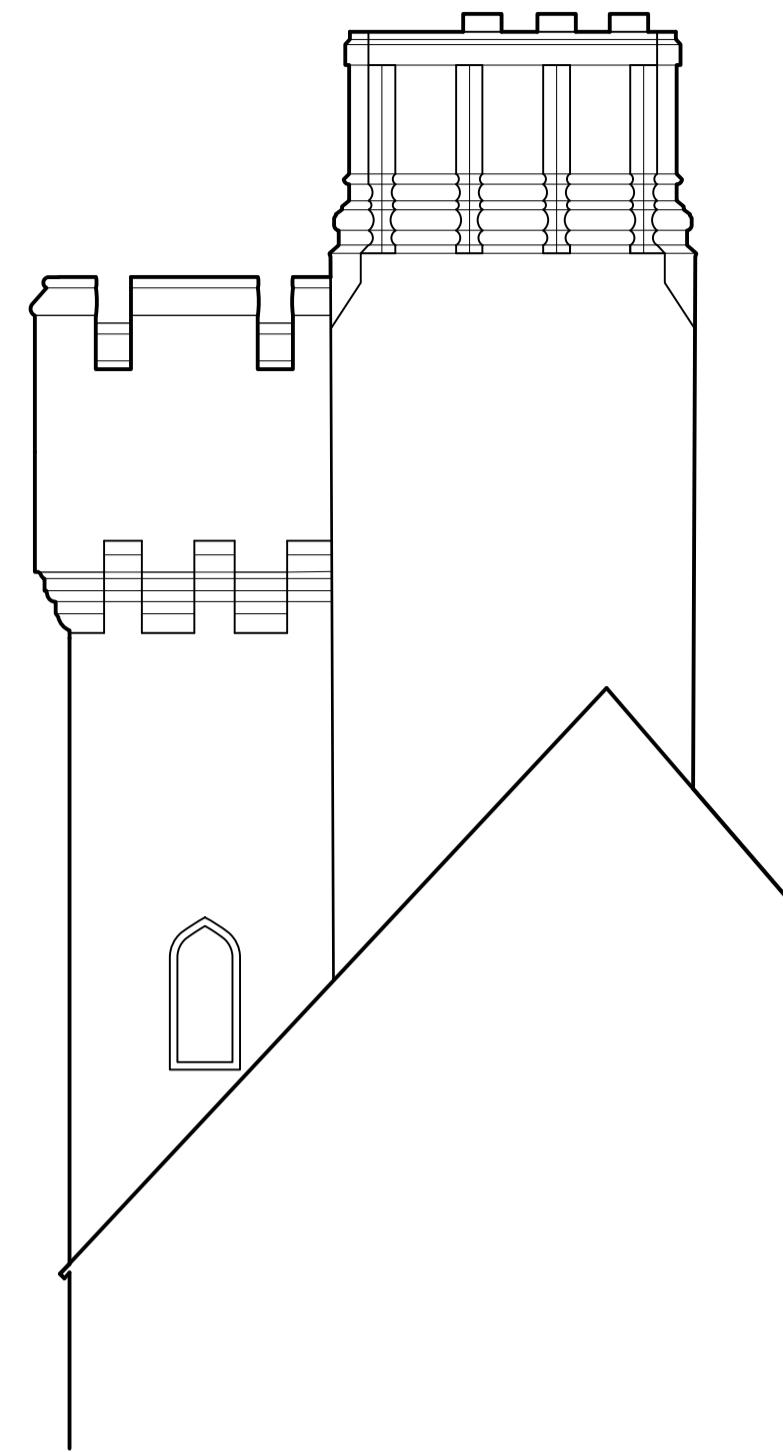

2 South West Elevation

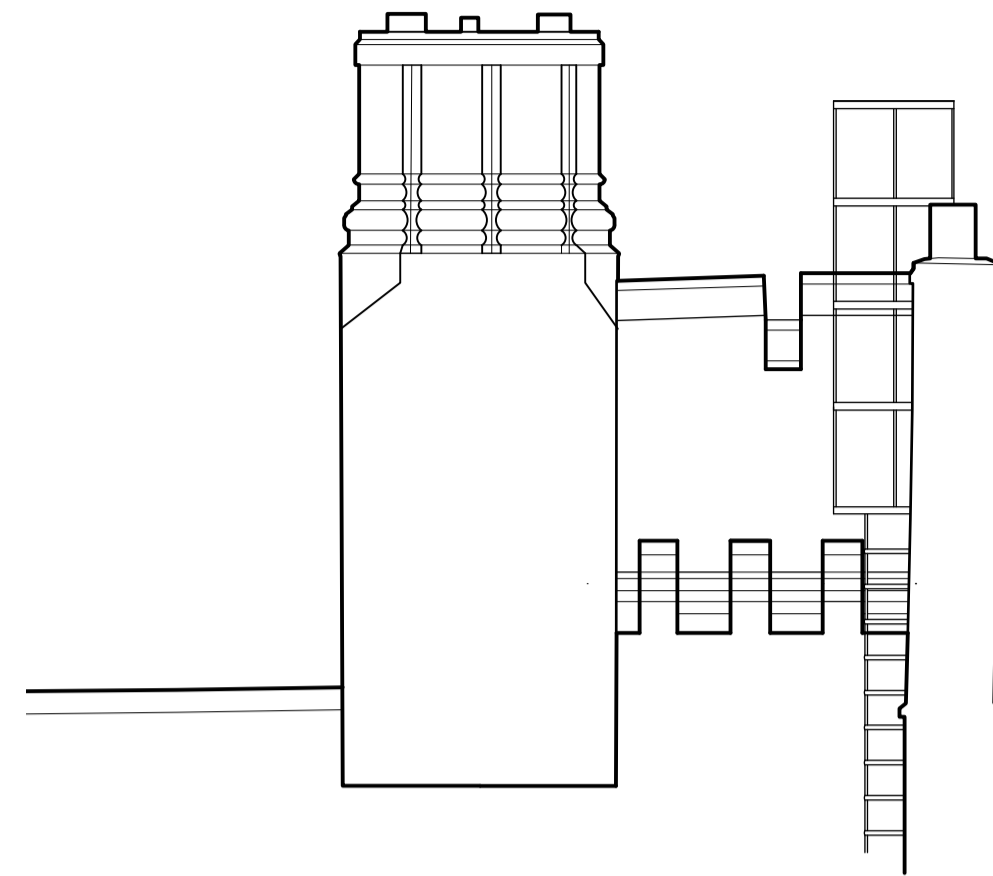



3 South East Elevation

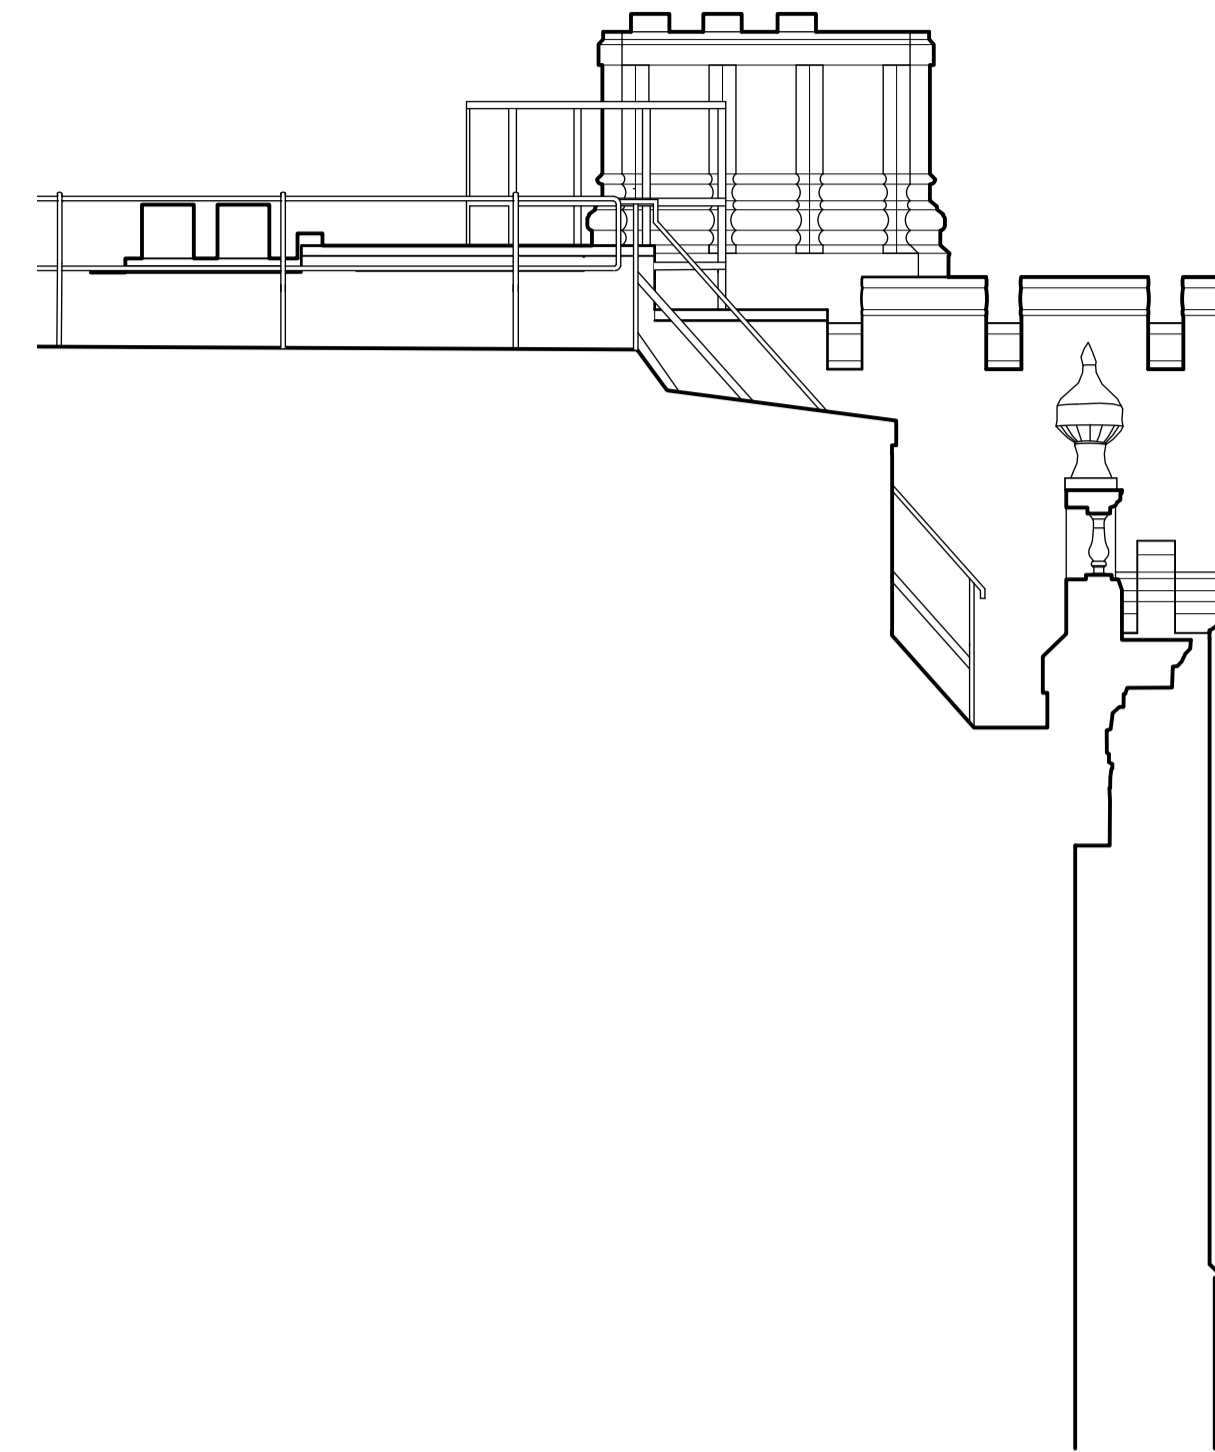

4 North East Elevation

GENERAL NOTES

1. This drawing is the copyright of Haines Phillips Architects.
2. Do not scale from this drawing. Use figured dimensions only.
3. This drawing must not be used for land transfer purposes, or for construction purposes unless accompanied by an Architect's Instruction.

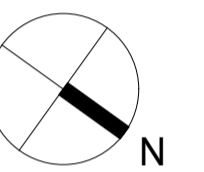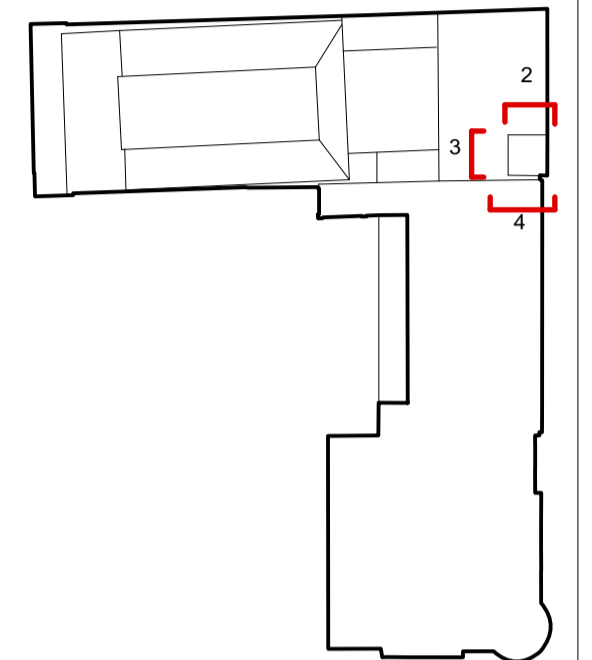

DRAWING ISSUE STATUS

ISSUE	STATUS	COMMENT
SK	SKETCH	
P	PRELIMINARY	
PL	PLANNING	For comment and review Planning/Listed Building Application
T	TENDER	For pricing purposes only
C	CONSTRUCTION	For procurement & construction
AB	AS-BUILT	Record drawings on completion
L	LEGAL	Conveyancing or other legal purposes

REVISIONS

REV	DATE	NOTES
1	10/18	First Issue.

HAINES PHILLIPS
ARCHITECTS

Tankerton Works
12 Argyle Walk
London WC1H 8HA
t 020 7833 9324
f 020 7837 2864
e office@hainephillips.co.uk

JOB TITLE

The Richard Attenborough Theatre and Associated Development for RADA
16-18 Chenies Street WC1
DRAWING TITLE
Tower Elevations
16 Chenies Street
Existing

DRAWN DATE
PC 10/2018

SCALE
1:50 @ A1

JOB NR DRAWING NR ISSUE REV
3769 GA 032 PPL1

22.00m ABOVE ORDNANCE DATUM





5 South East Elevation

22.00m ABOVE ORDNANCE DATUM





6 South East Elevation

22.00m ABOVE ORDNANCE DATUM

GENERAL NOTES

1. This drawing is the copyright of Haines Phillips Architects.
2. Do not scale from this drawing. Use figured dimensions only.
3. This drawing must not be used for land transfer purposes, or for construction purposes unless accompanied by an Architect's Instruction.

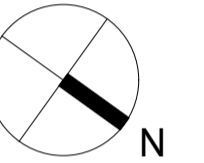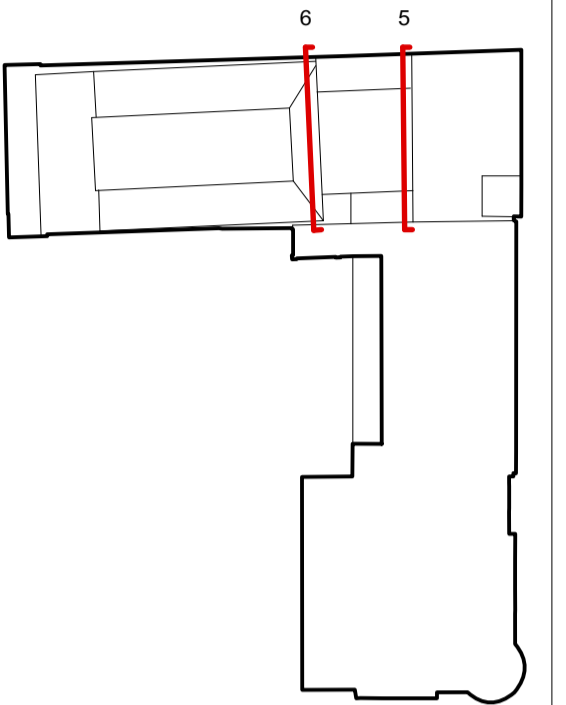

DRAWING ISSUE STATUS

ISSUE	STATUS	COMMENT
SK	SKETCH	
P	PRELIMINARY	For comment and review
PL	PLANNING	Planning/Listed Building Application
T	TENDER	For pricing purposes only
C	CONSTRUCTION	For procurement & construction
AB	AS-BUILT	Record drawings on completion
L	LEGAL	Conveyancing or other legal purposes

REVISIONS

REV	DATE	NOTES
1	10/18	First Issue.

HAINES PHILLIPS ARCHITECTS

Tankerton Works
 12 Argyle Walk
 London WC1H 8HA
 t 020 7833 9324
 f 020 7837 2864
 e office@hainephillips.co.uk


JOB TITLE


The Richard Attenborough Theatre and Associated Development for RADA
16-18 Chenies Street WC1
 DRAWING TITLE
16 Chenies Street Rear Elevations (SE) Existing

DRAWN DATE
 PC 10/2018


SCALE
 1:50 @ A1

JOB NR DRAWING NR ISSUE REV
3769 GA 033 PPL1

 


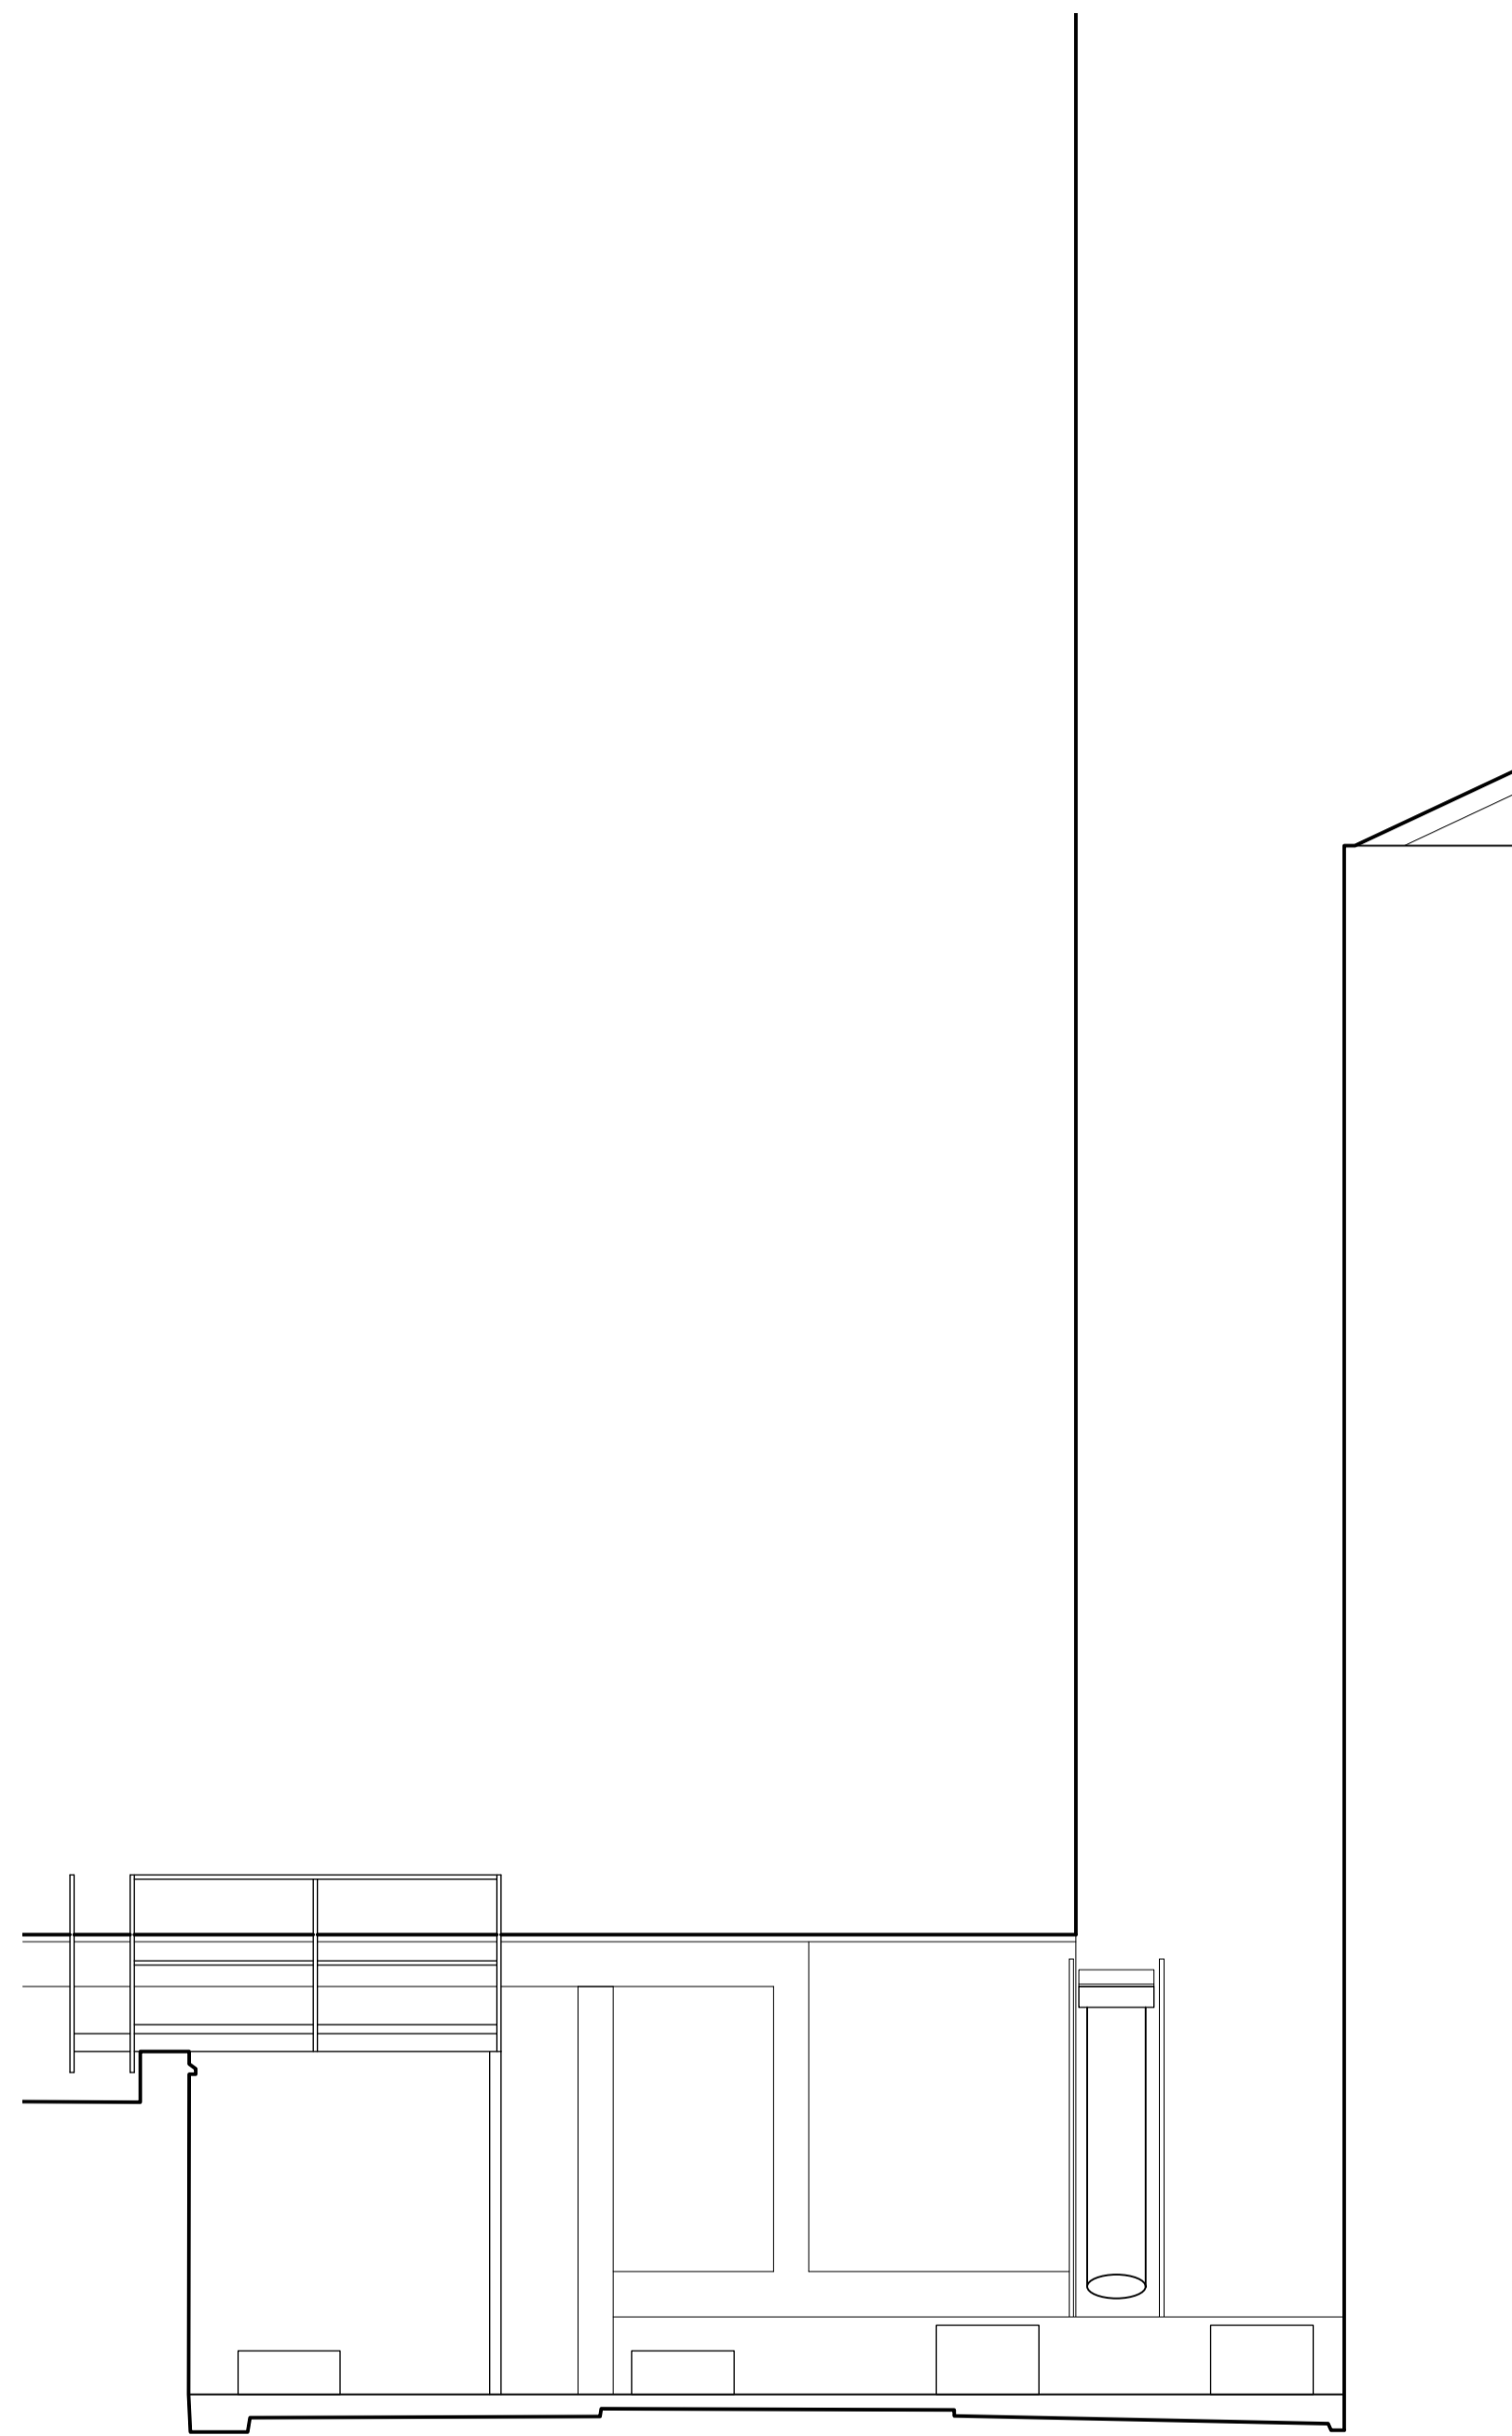


7 South West Elevation

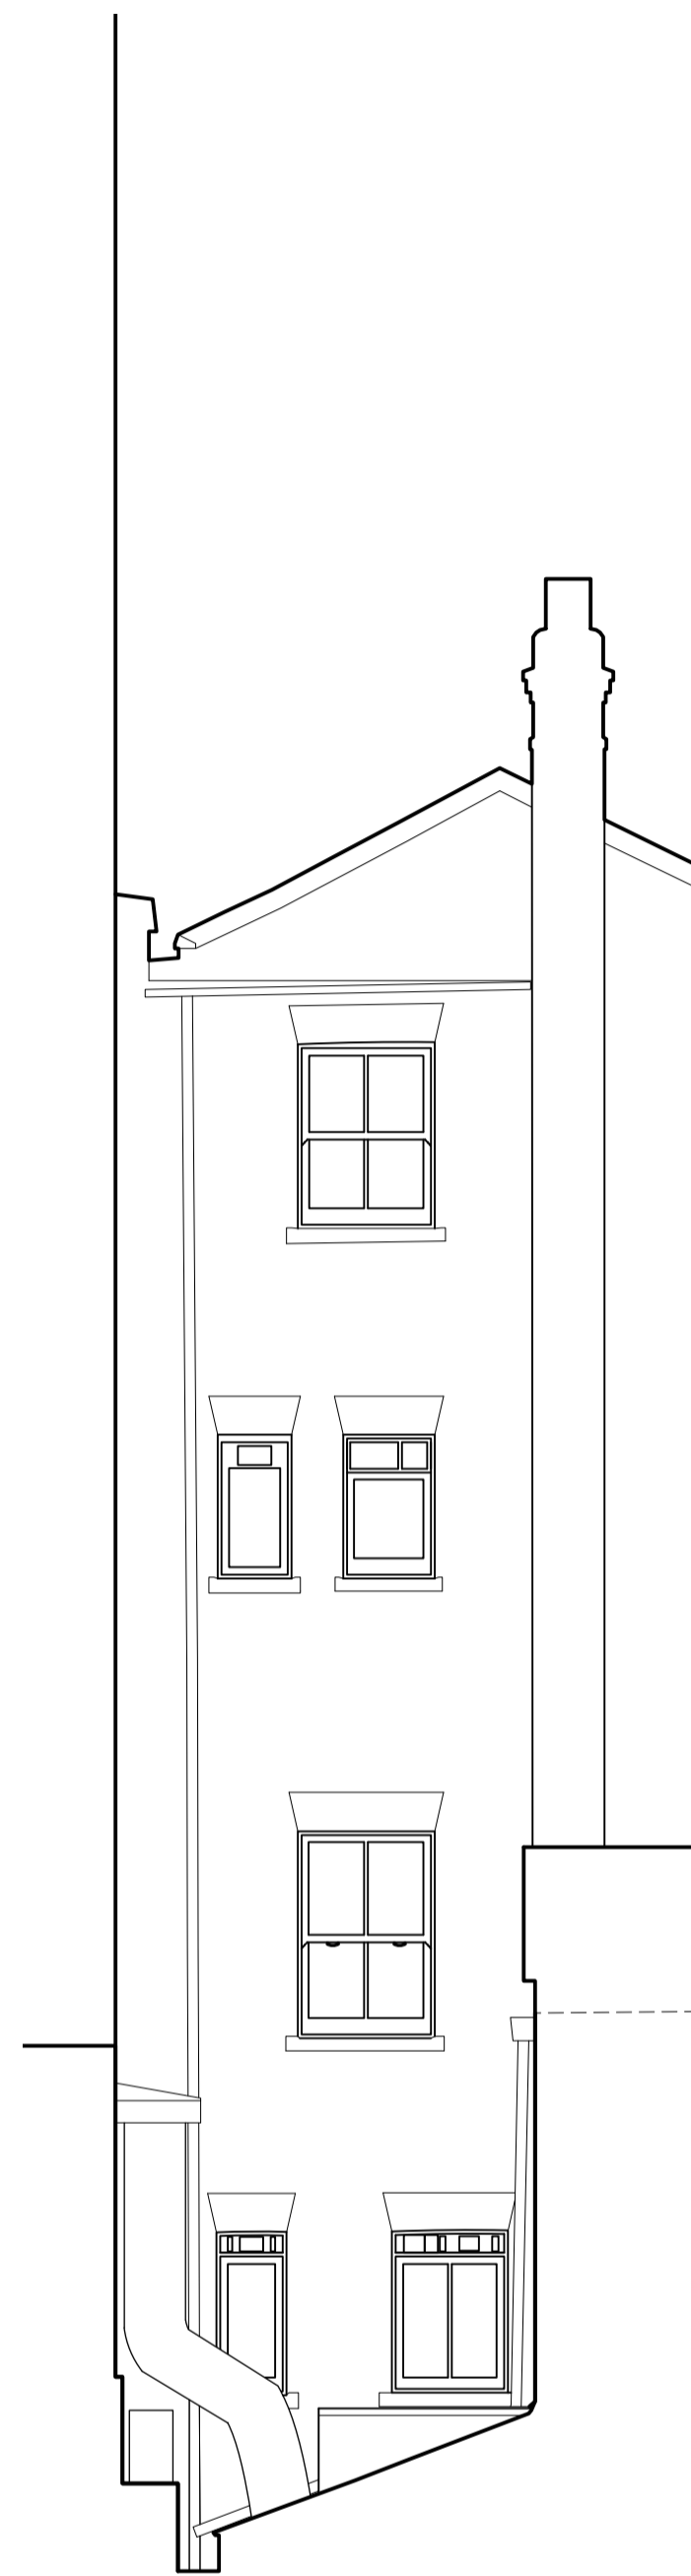

8 North West Elevation

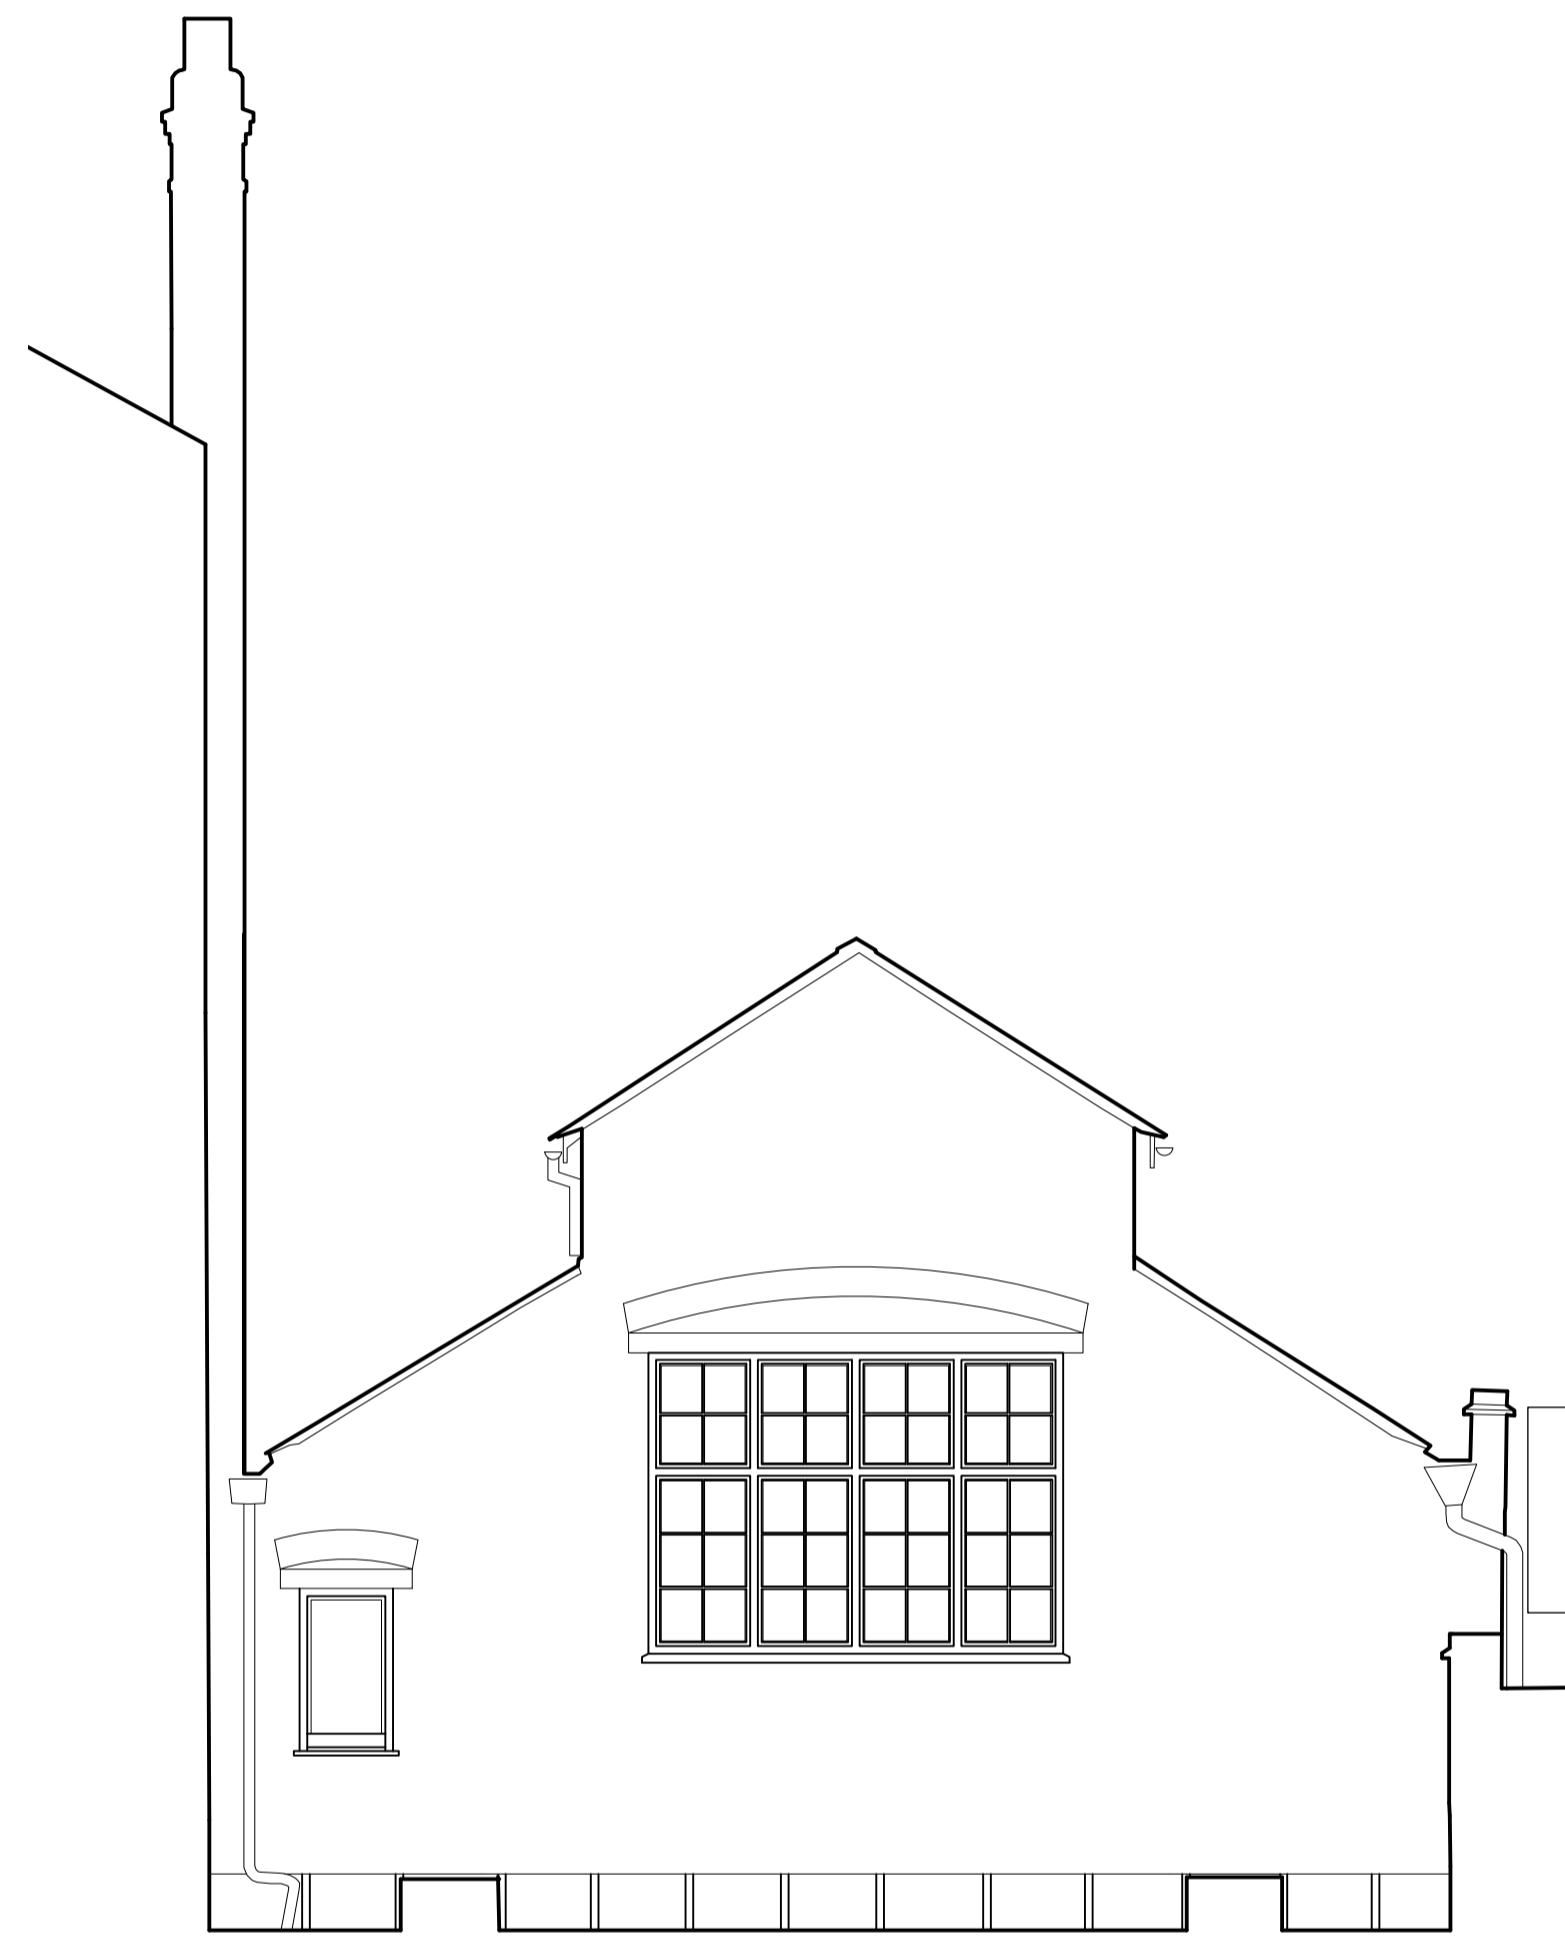

9 North East Elevation

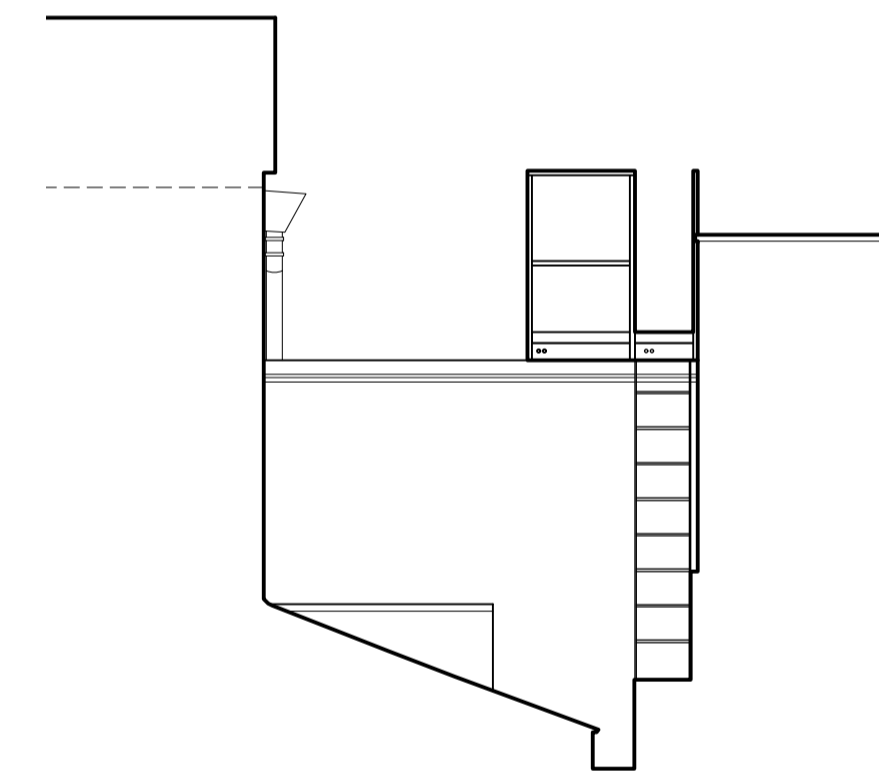



10 South East Elevation

22.00m ABOVE ORDNANCE DATUM



GENERAL NOTES

1. This drawing is the copyright of Haines Phillips Architects.
2. Do not scale from this drawing. Use figured dimensions only.
3. This drawing must not be used for land transfer purposes, or for construction purposes unless accompanied by an Architect's Instruction.

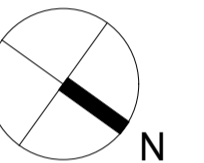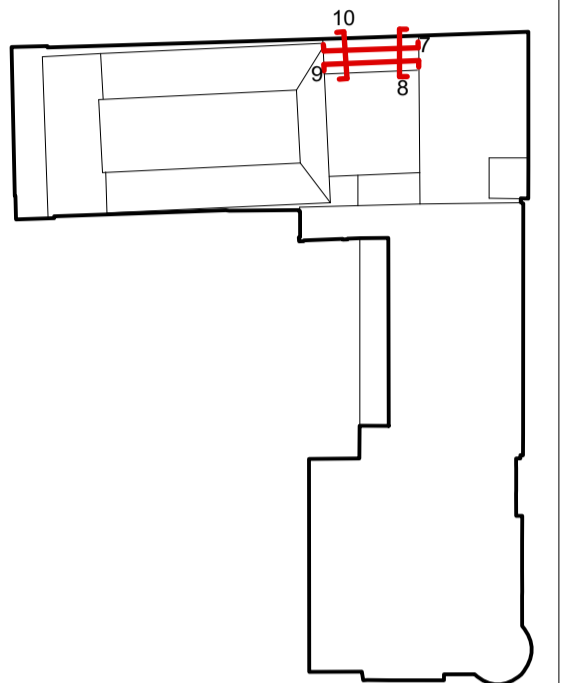

DRAWING ISSUE STATUS

ISSUE	STATUS	COMMENT
SK	SKETCH	
P	PRELIMINARY	
PL	PLANNING	For comment and review Planning/Listed Building Application
T	TENDER	For pricing purposes only
C	CONSTRUCTION	For procurement & construction
AB	AS-BUILT	Record drawings on completion
L	LEGAL	Conveyancing or other legal purposes

REVISIONS

REV	DATE	NOTES
1	10/18	First Issue.

HAINES PHILLIPS
ARCHITECTS

Tankerton Works
12 Argyle Walk
London WC1H 8HA
t 020 7833 9324
f 020 7837 2864
e office@hainesphillips.co.uk


JOB TITLE

The Richard Attenborough Theatre and Associated Development for RADA
16-18 Chenies Street WC1
DRAWING TITLE
Elevations to SW of Rehearsal Room 2
16 Chenies Street
Existing

DRAWN DATE
PC 10/2018

SCALE
1:50 @ A1


JOB NR DRAWING NR ISSUE REV
3769 GA 034 PPL1

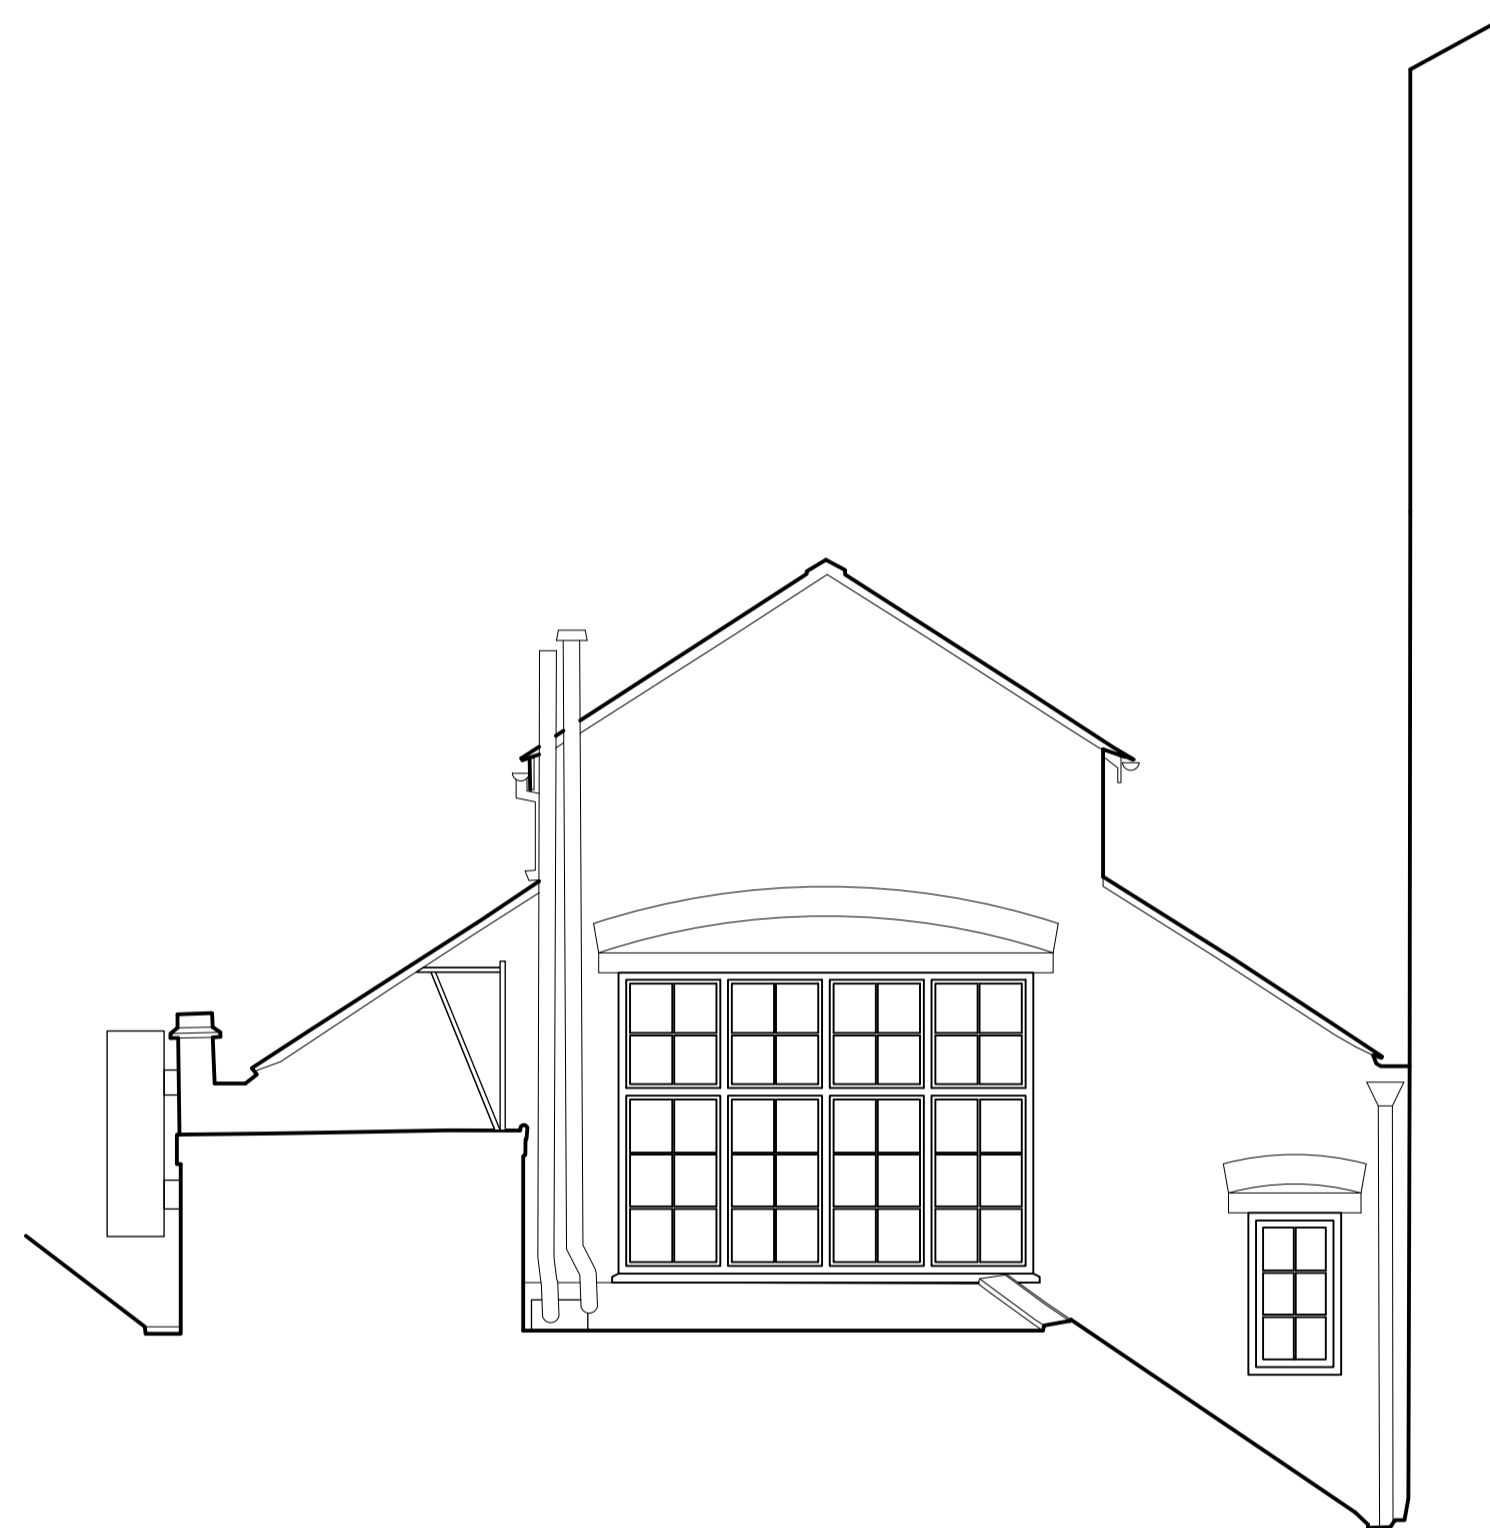


11 South West Elevation



12 North West Elevation

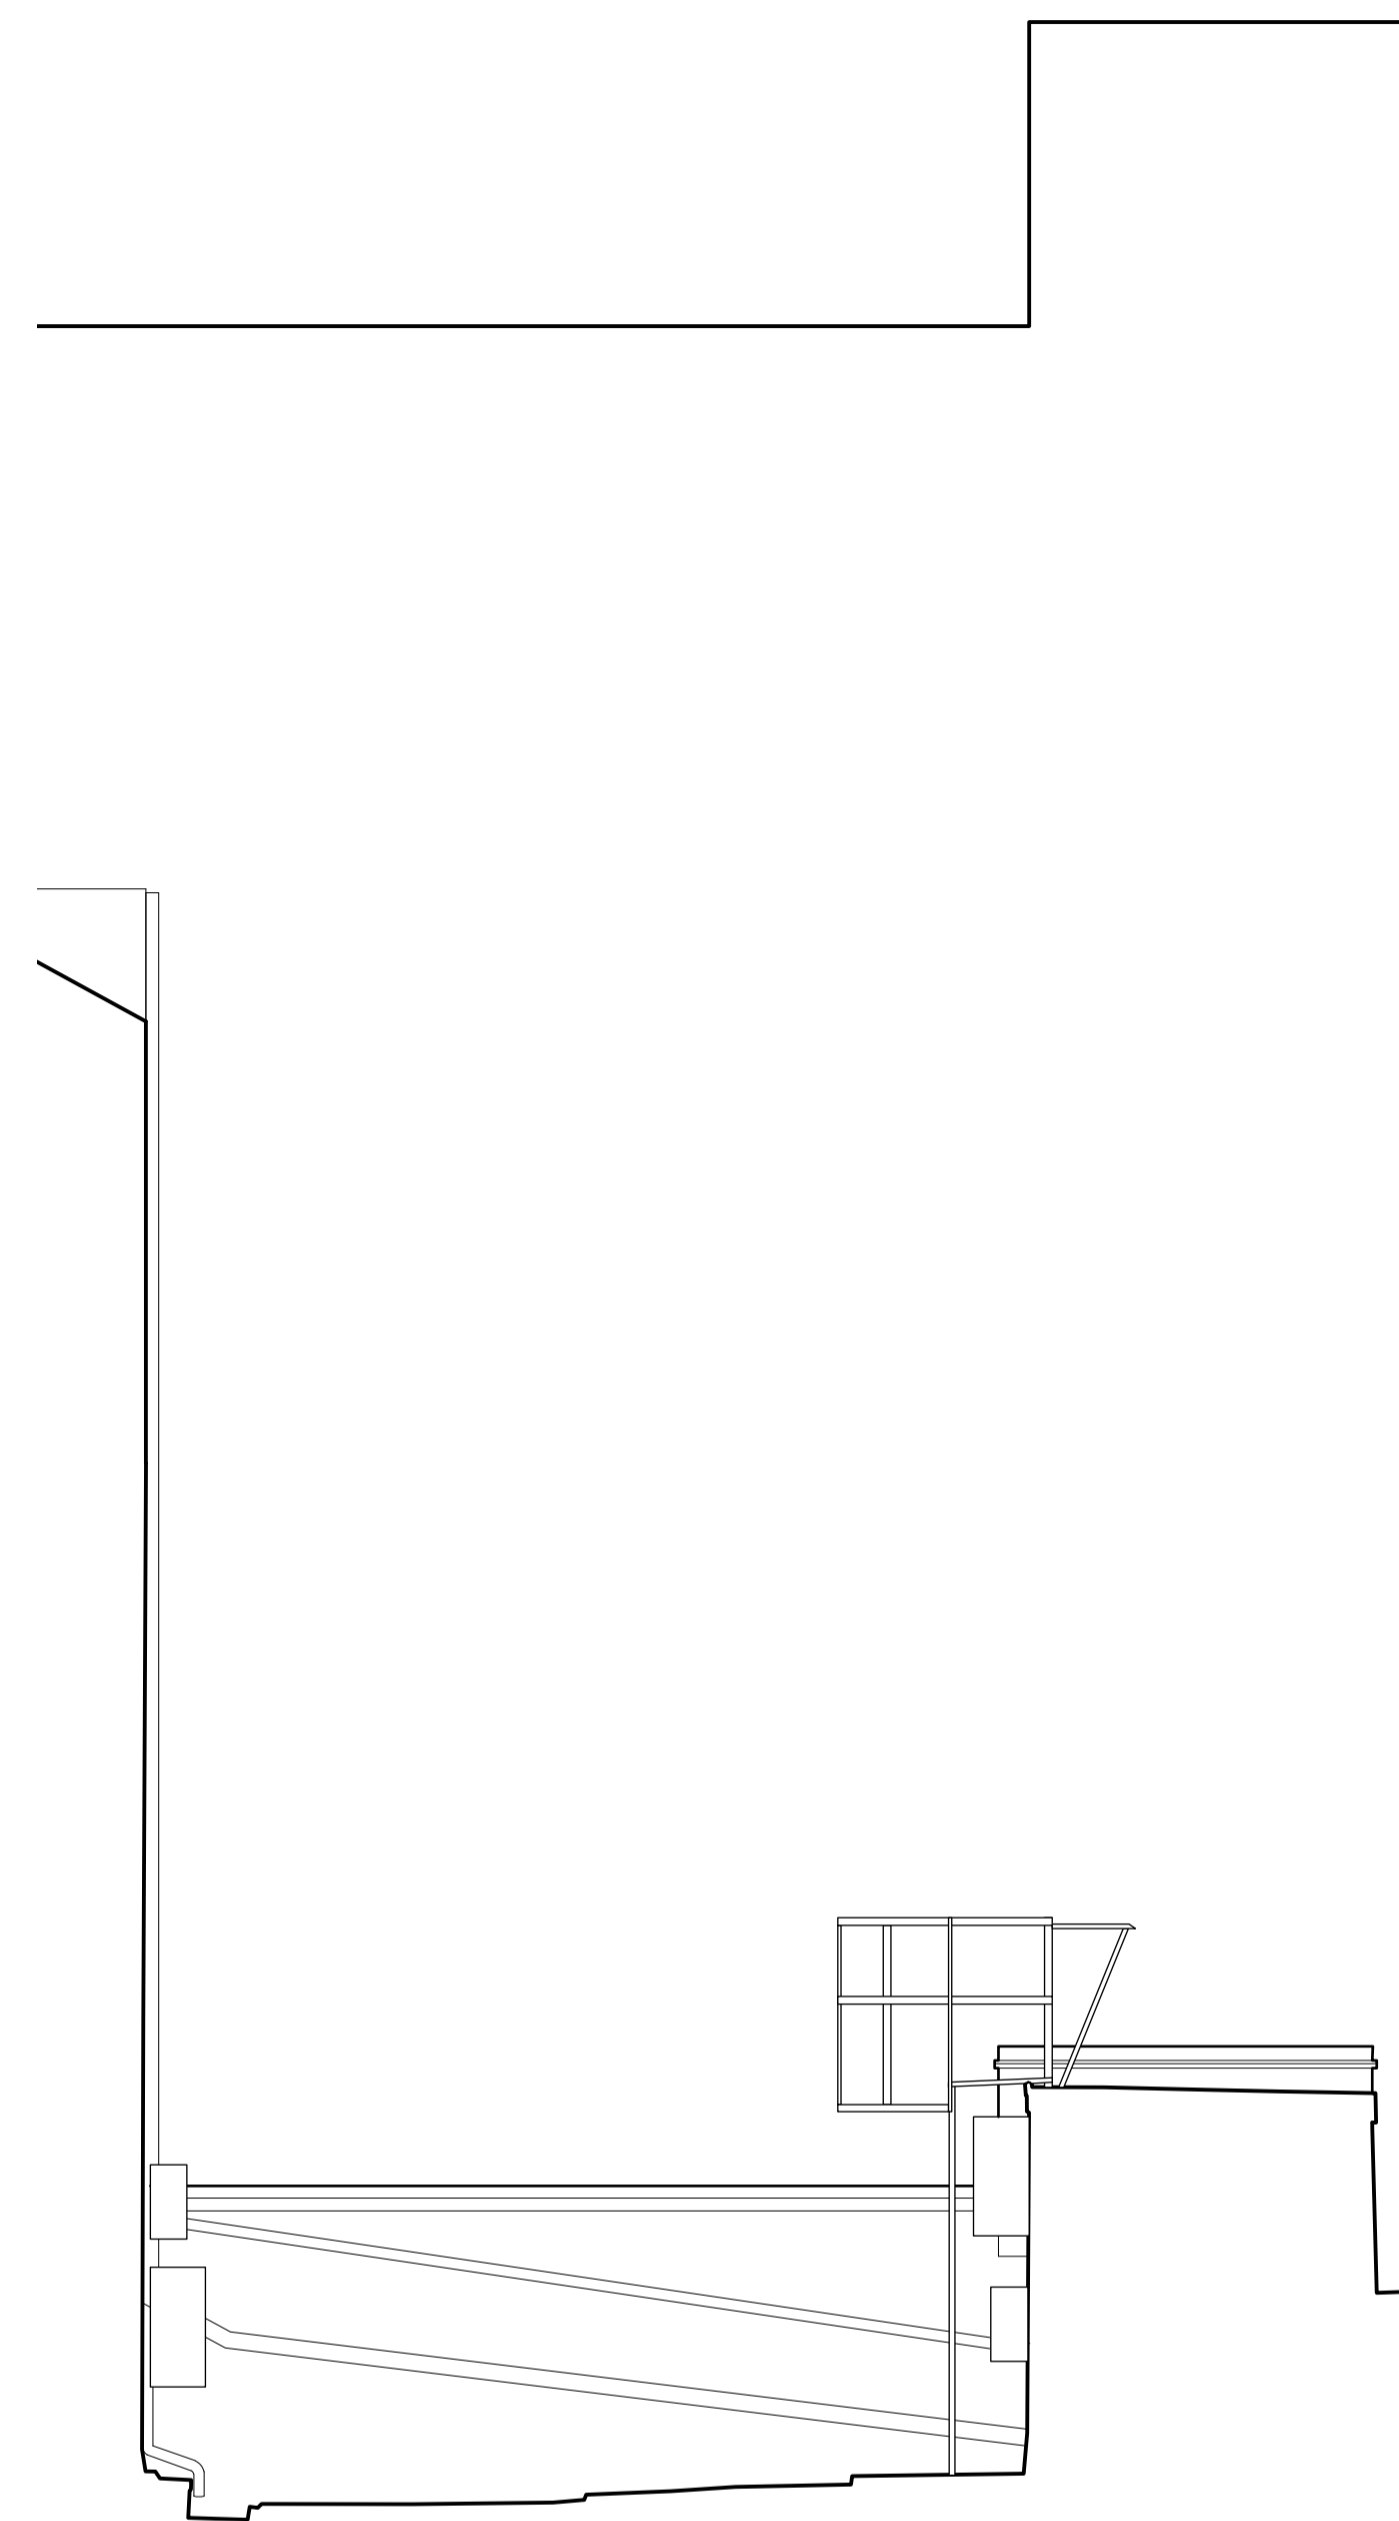



13 North East Elevation

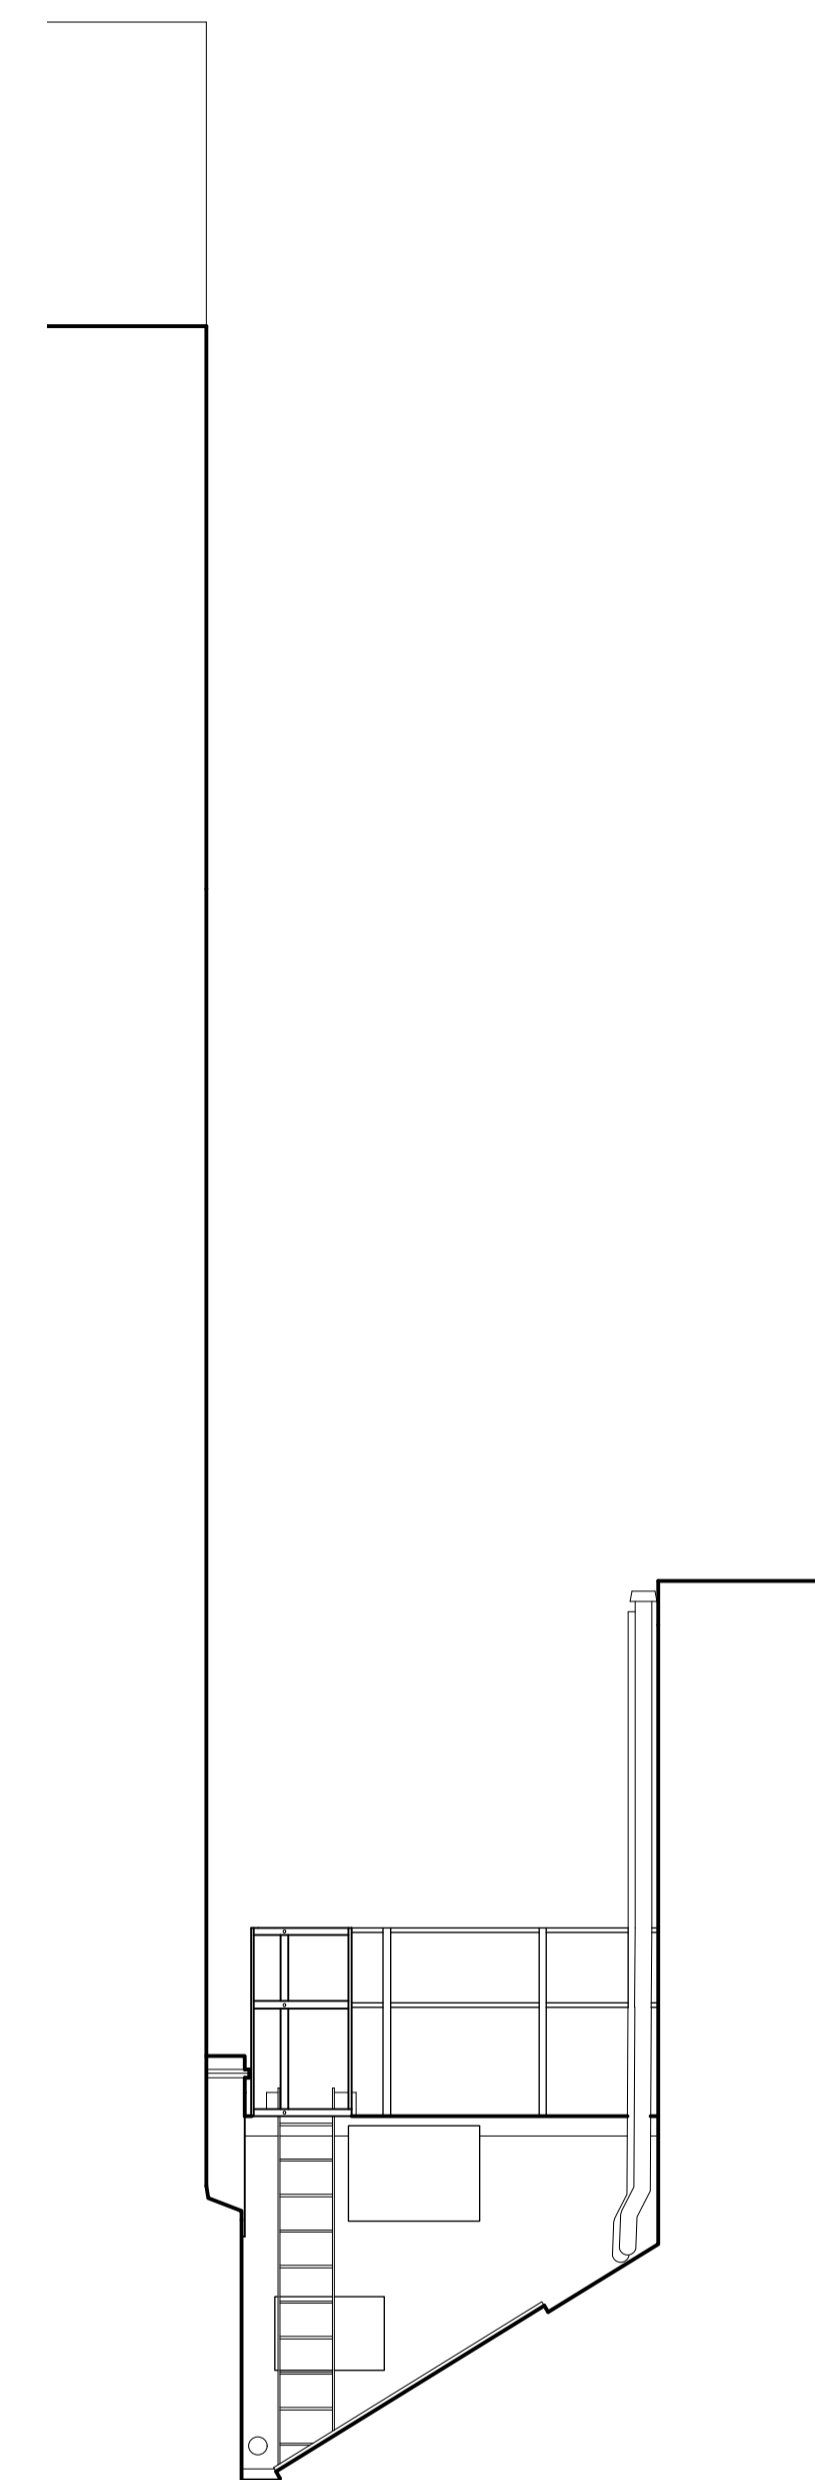

14 South East Elevation

GENERAL NOTES

1. This drawing is the copyright of Haines Phillips Architects.
2. Do not scale from this drawing. Use figured dimensions only.
3. This drawing must not be used for land transfer purposes, or for construction purposes unless accompanied by an Architect's Instruction.

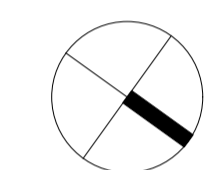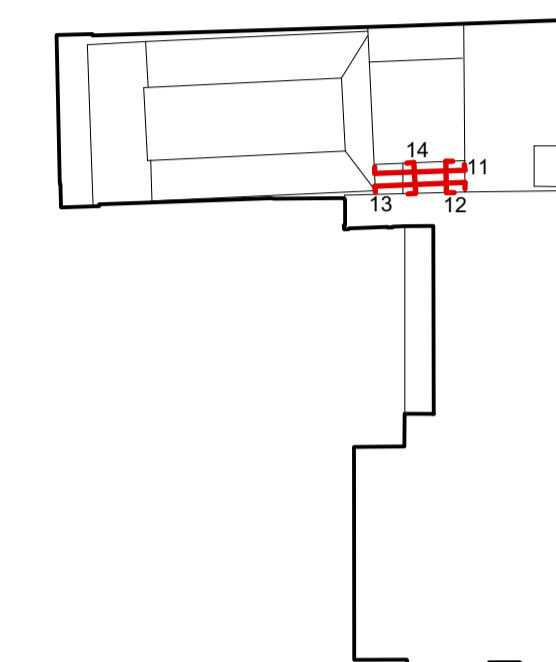

DRAWING ISSUE STATUS

ISSUE	STATUS	COMMENT
SK	SKETCH	
P	PRELIMINARY	
PL	PLANNING	For comment and review Planning/Listed Building Application
T	TENDER	
C	CONSTRUCTION	For pricing purposes only For procurement & construction
AB	AS-BUILT	Record drawings on completion
L	LEGAL	Conveyancing or other legal purposes

REVISIONS

REV	DATE	NOTES
1	10/18	First Issue.

HAINES PHILLIPS ARCHITECTS

Tankerton Works
 12 Argyle Walk
 London WC1H 8HA
 t 020 7833 9324
 f 020 7837 2864
 e office@hainesphillips.co.uk

JOB TITLE


The Richard Attenborough Theatre and Associated Development for RADA
16-18 Chenies Street WC1
 DRAWING TITLE
Elevations to NE of Rehearsal Room 2
16 Chenies Street Existing



DRAWN DATE
 PC 10/2018

SCALE
 1:50 @ A1

JOB NR DRAWING NR ISSUE REV
3769 GA 035 PPL1

22.00m ABOVE ORDNANCE DATUM

 


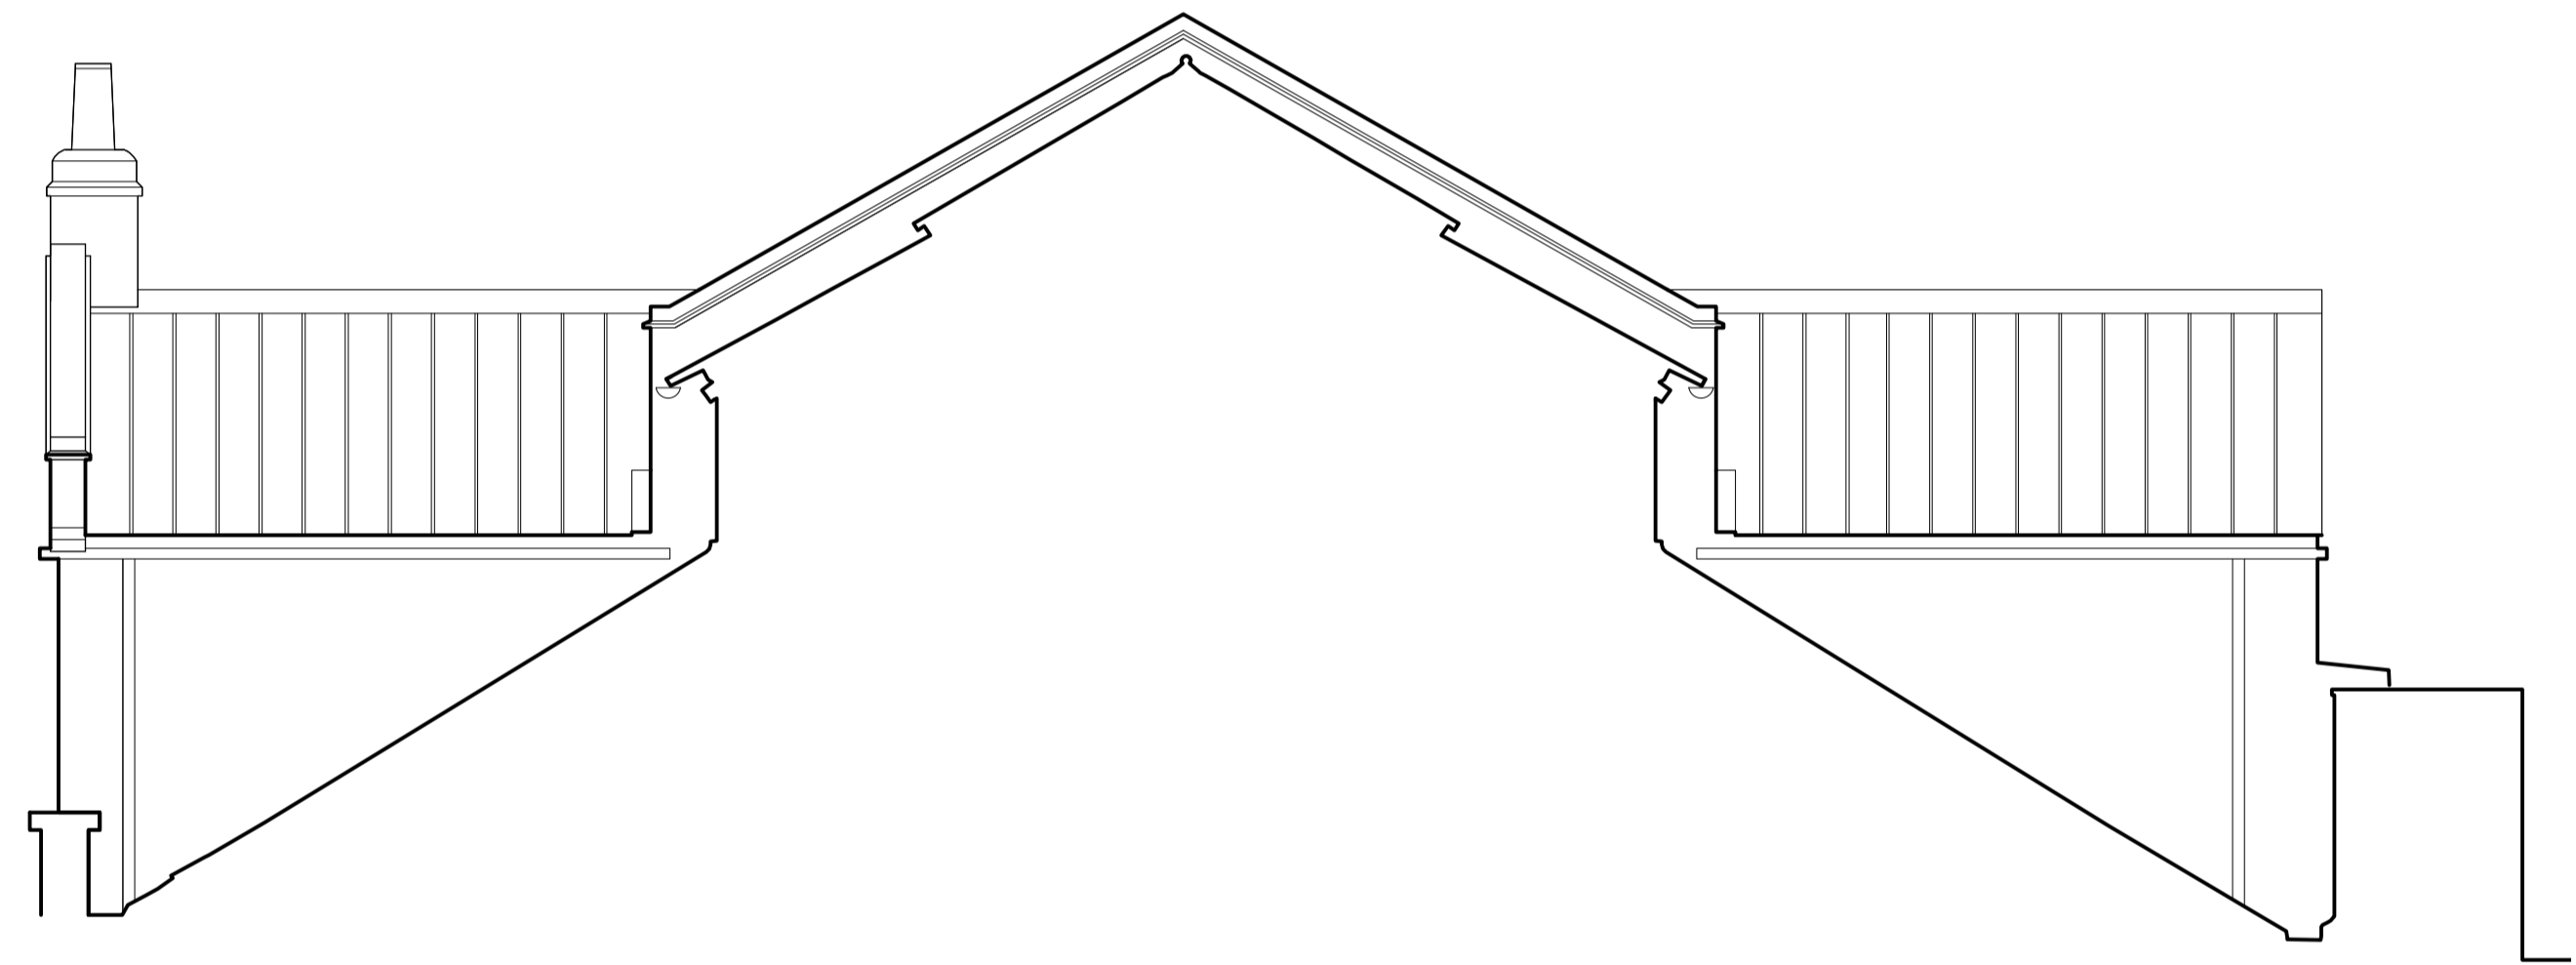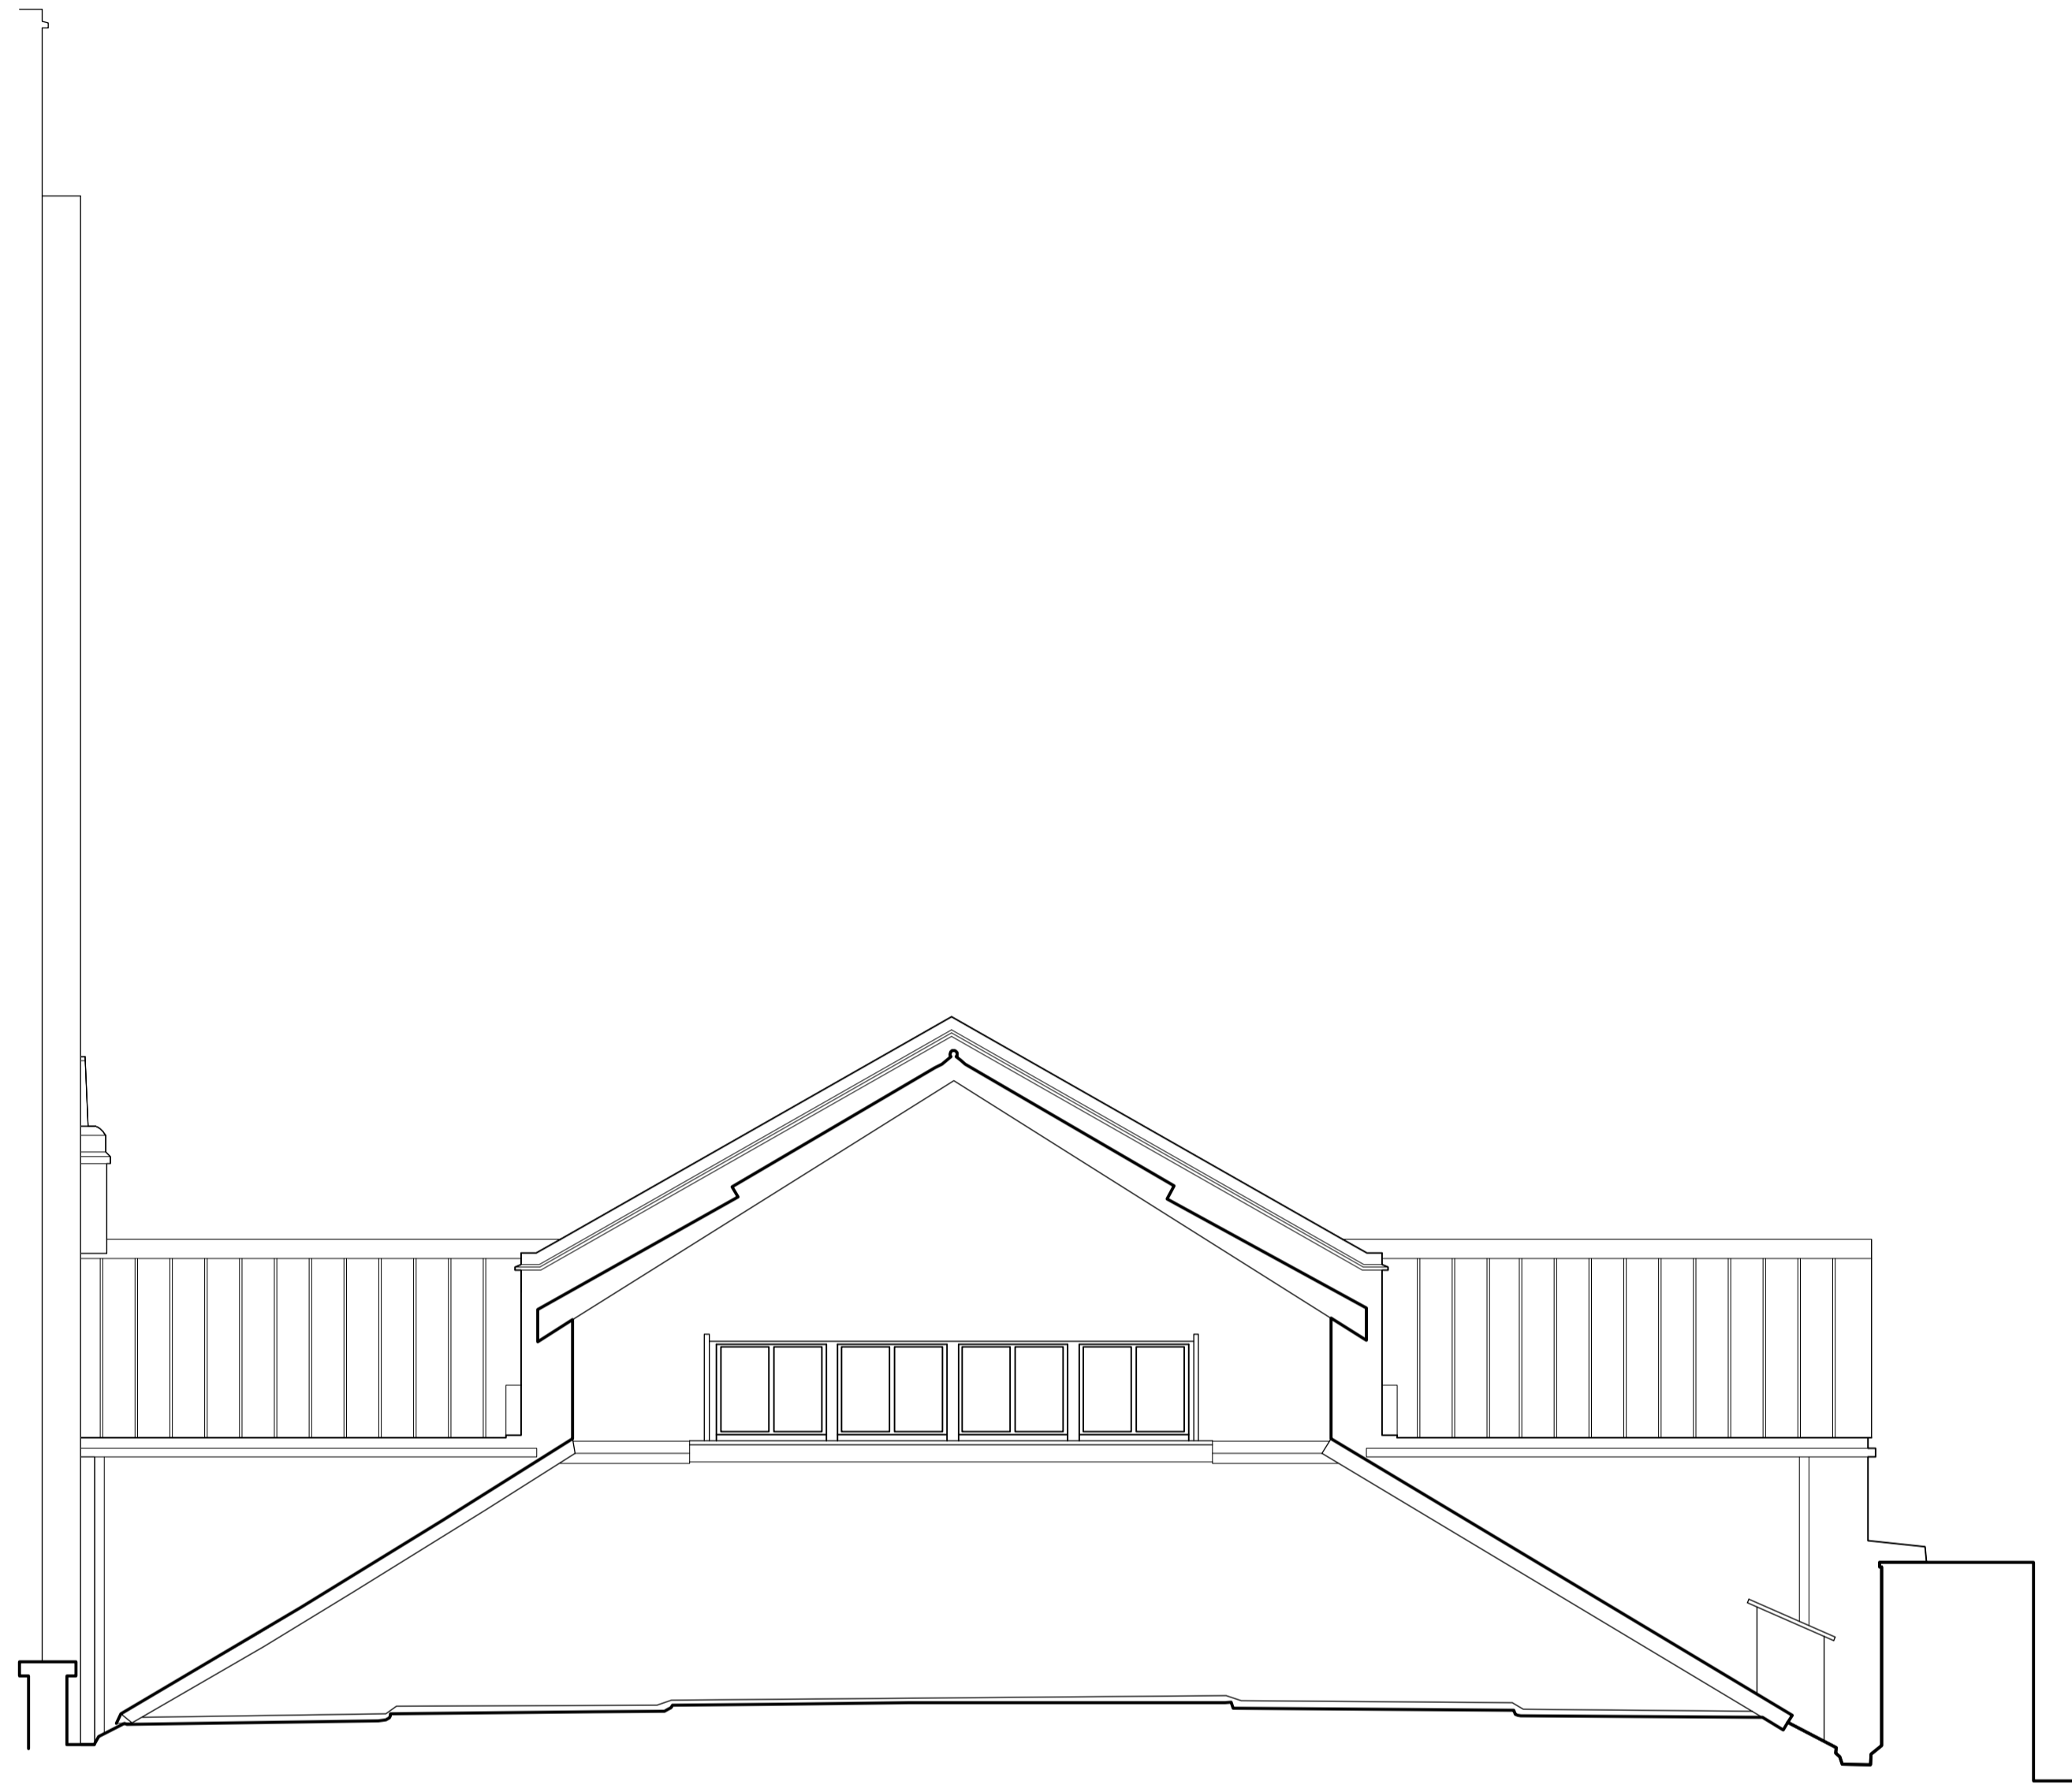

15 South East Elevation



16 South East Elevation

22.00m ABOVE ORDNANCE DATUM

 

GENERAL NOTES

1. This drawing is the copyright of Haines Phillips Architects.
2. Do not scale from this drawing. Use figured dimensions only.
3. This drawing must not be used for land transfer purposes, or for construction purposes unless accompanied by an Architect's Instruction.

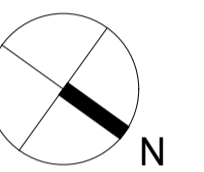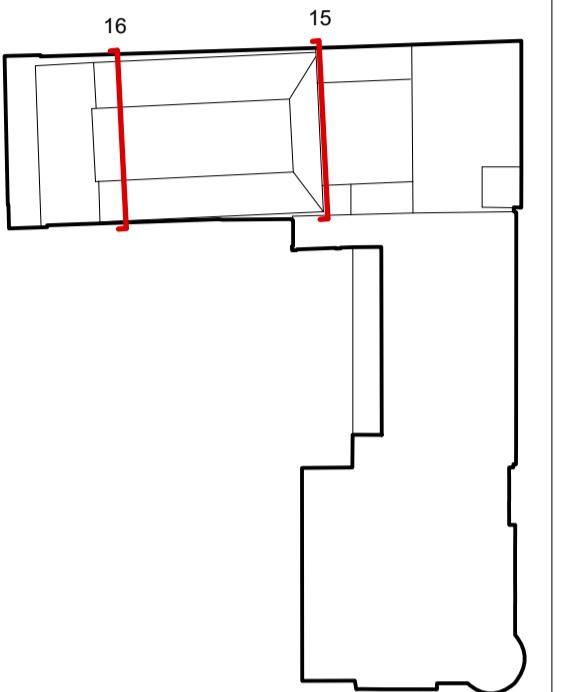

DRAWING ISSUE STATUS

ISSUE	STATUS	COMMENT
SK	SKETCH	
P	PRELIMINARY PLANNING	For comment and review Planning/Listed Building Application
T	TENDER	For pricing purposes only
C	CONSTRUCTION	For procurement & construction
AB	AS-BUILT	Record drawings on completion
L	LEGAL	Conveyancing or other legal purposes

REVISIONS

REV	DATE	NOTES
1	10/18	First Issue.

HAINES PHILLIPS ARCHITECTS

Tankerton Works
 12 Argyle Walk
 London WC1H 8HA
 t 020 7833 9324
 f 020 7837 2864
 e office@hainesphillips.co.uk

JOB TITLE
The Richard Attenborough Theatre and Associated Development for RADA
16-18 Chenies Street WC1
 DRAWING TITLE
Theatre Roof Elevations
16 Chenies Street
Existing

DRAWN DATE
 PC 10/2018


SCALE
 1:50 @ A1

JOB NR DRAWING NR ISSUE REV
3769 GA 036 PPL1





17 North West Elevation

22.00m ABOVE ORDNANCE DATUM

 

- GENERAL NOTES
1. This drawing is the copyright of Haines Phillips Architects.
 2. Do not scale from this drawing. Use figured dimensions only.
 3. This drawing must not be used for land transfer purposes, or for construction purposes unless accompanied by an Architect's Instruction.

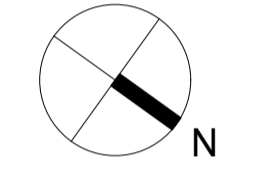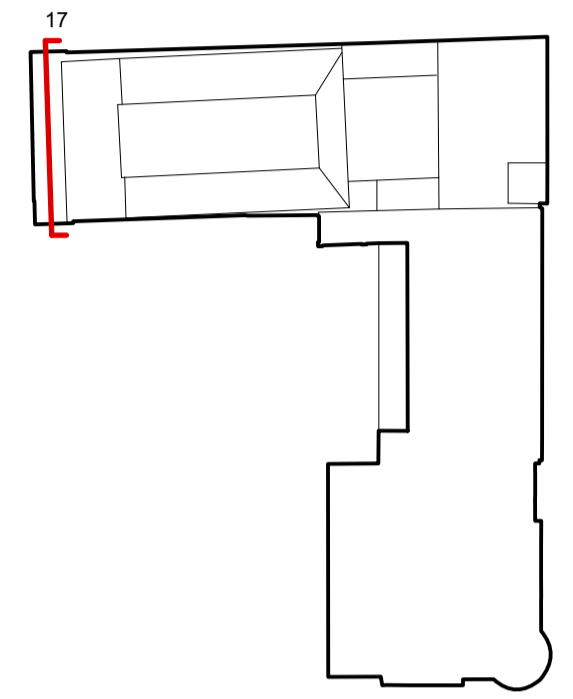

DRAWING ISSUE STATUS

ISSUE	STATUS	COMMENT
SK	SKETCH	
P	PRELIMINARY	
PL	PLANNING	For comment and review Planning/Listed Building Application
T	TENDER	For pricing purposes only
C	CONSTRUCTION	For procurement & construction
AB	AS-BUILT	Record drawings on completion
L	LEGAL	Conveyancing or other legal purposes

REVISIONS


REV	DATE	NOTES
1	10/18	First Issue.

HAINES PHILLIPS
ARCHITECTS

Tankerton Works
12 Argyle Walk
London WC1H 8HA
 T 020 7833 9324
 F 020 7837 2864
 E office@hainesphillips.co.uk


JOB TITLE
The Richard Attenborough Theatre and Associated Development for RADA
16-18 Chenies Street WC1
 DRAWING TITLE
Rear (NW) Stage Elevation
16 Chenies Street
Existing

DRAWN DATE
 PC 10/2018
 SCALE
 1:50 @ A1
 JOB NR DRAWING NR ISSUE REV
3769 GA 037 PPL1

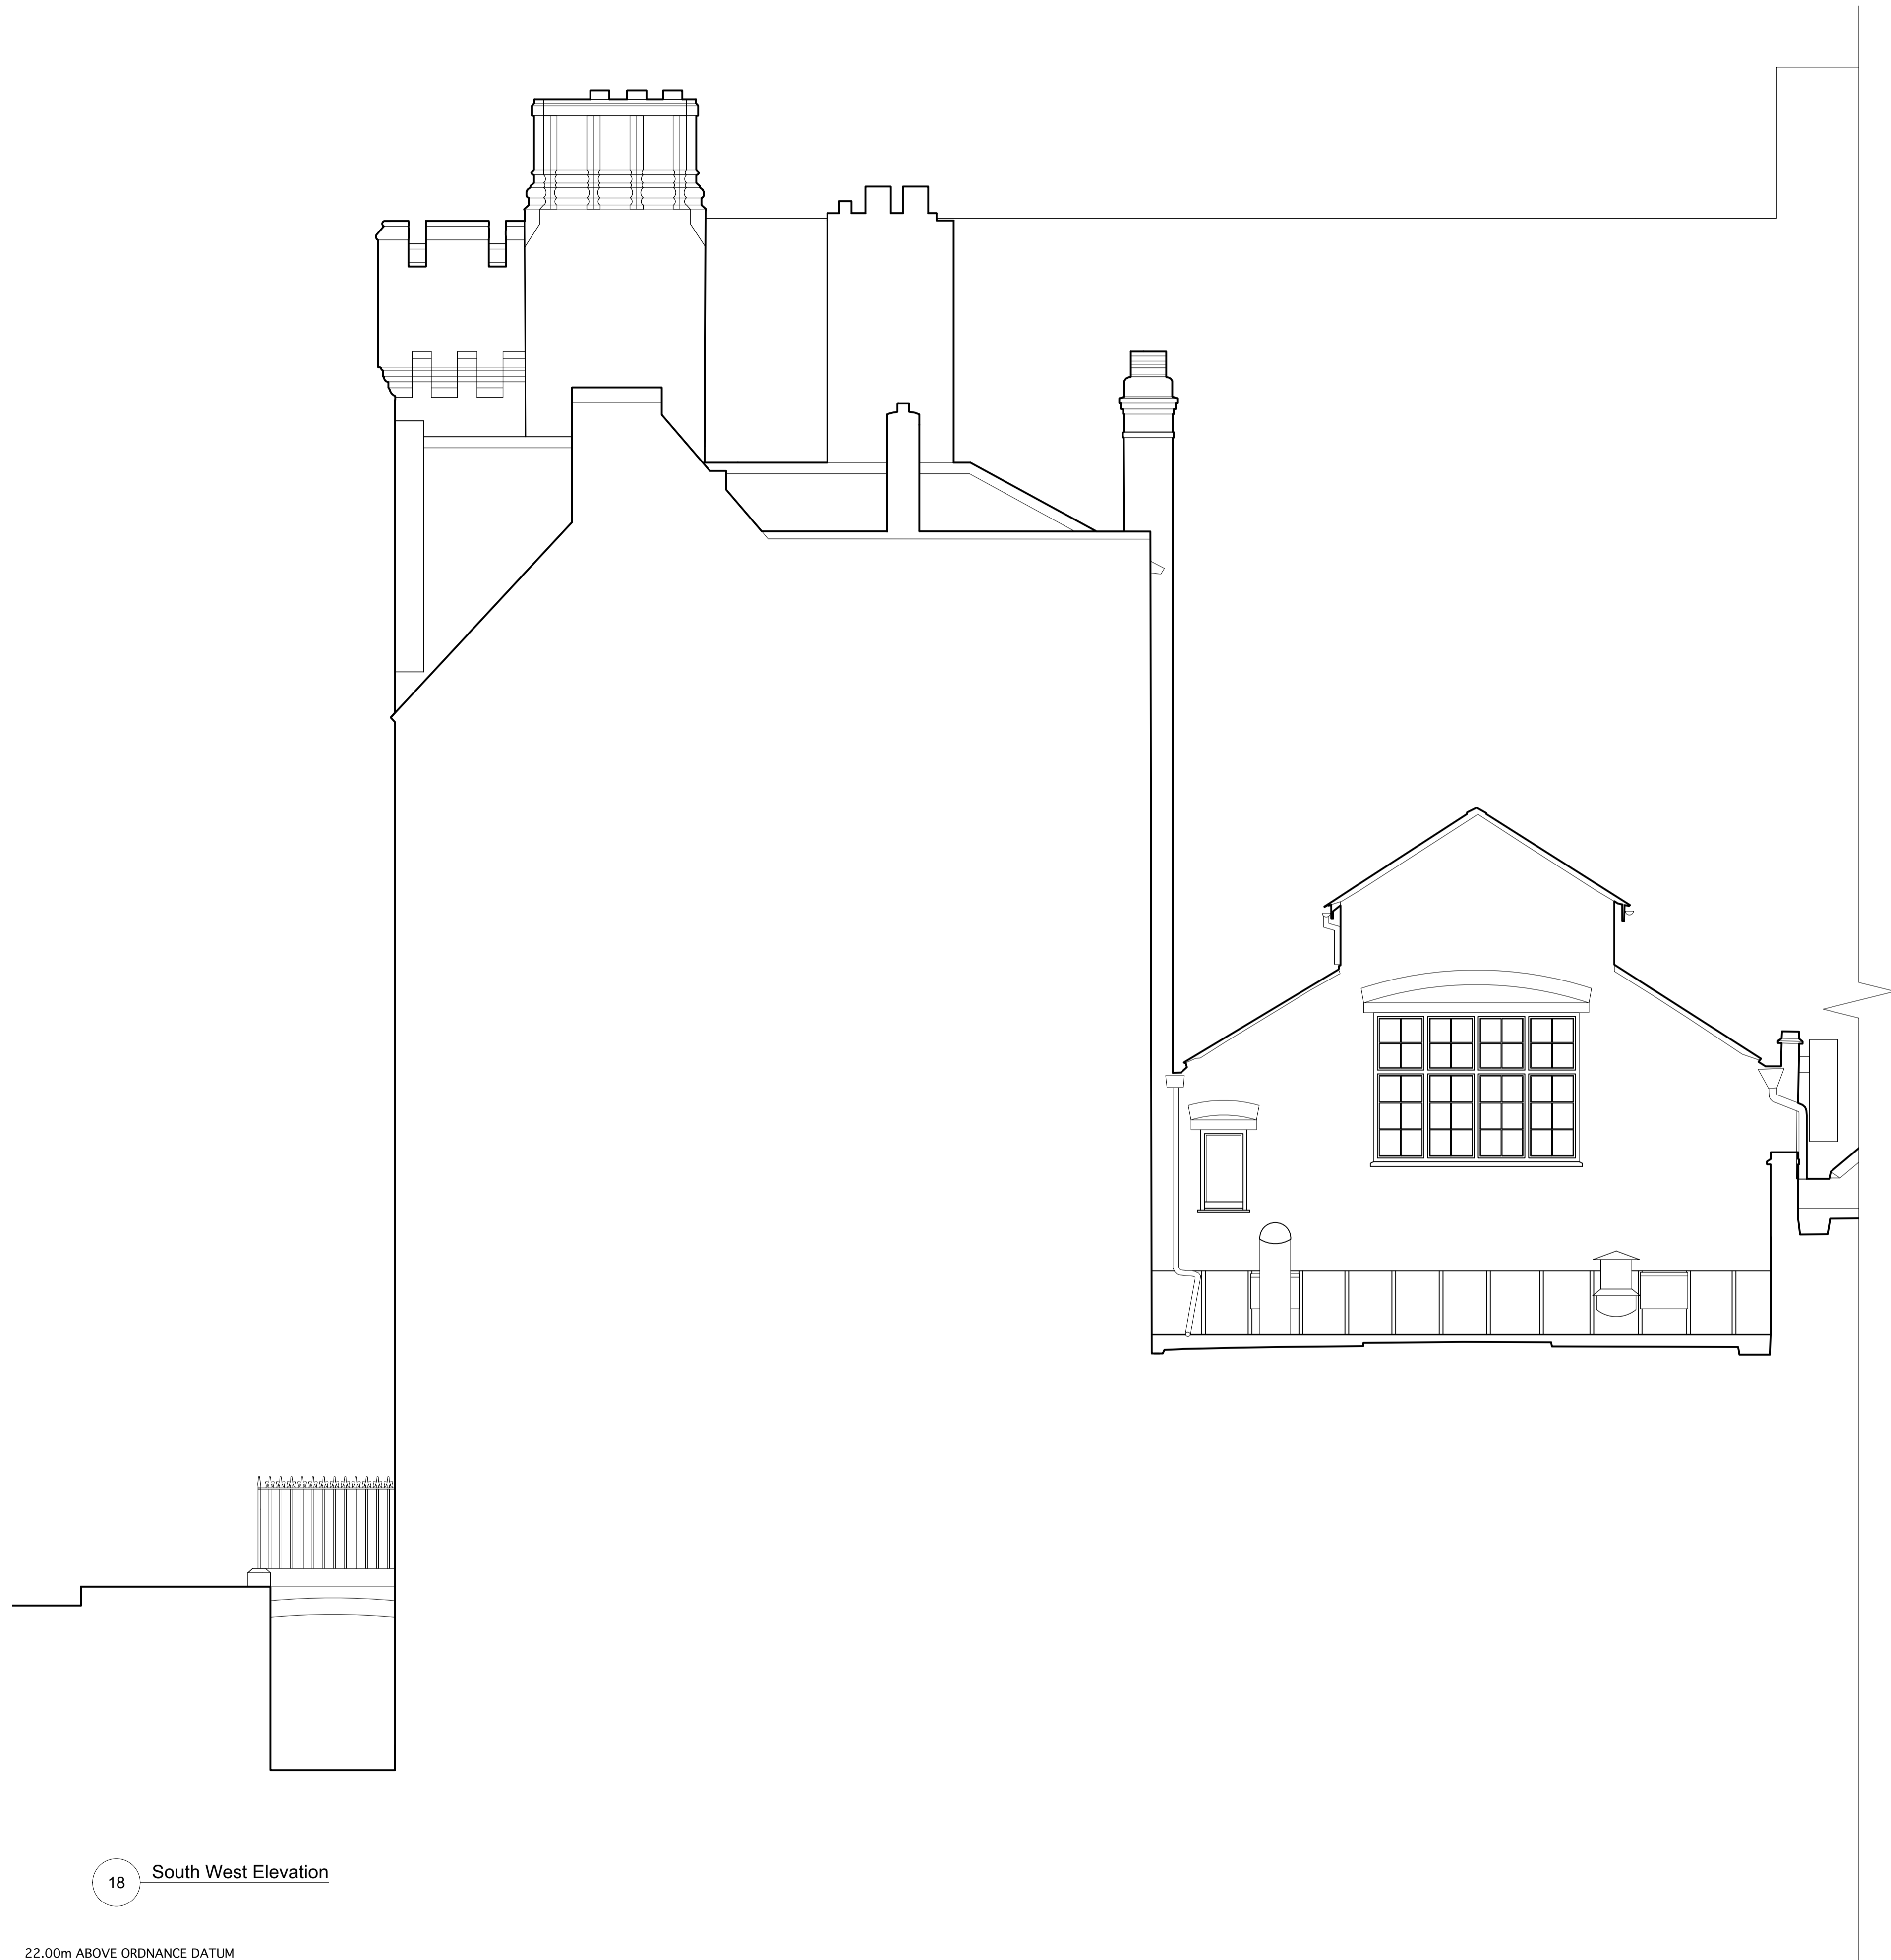



18 South West Elevation

22.00m ABOVE ORDNANCE DATUM

 

GENERAL NOTES

1. This drawing is the copyright of Haines Phillips Architects.
2. Do not scale from this drawing. Use figured dimensions only.
3. This drawing must not be used for land transfer purposes, or for construction purposes unless accompanied by an Architect's Instruction.

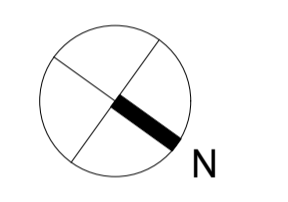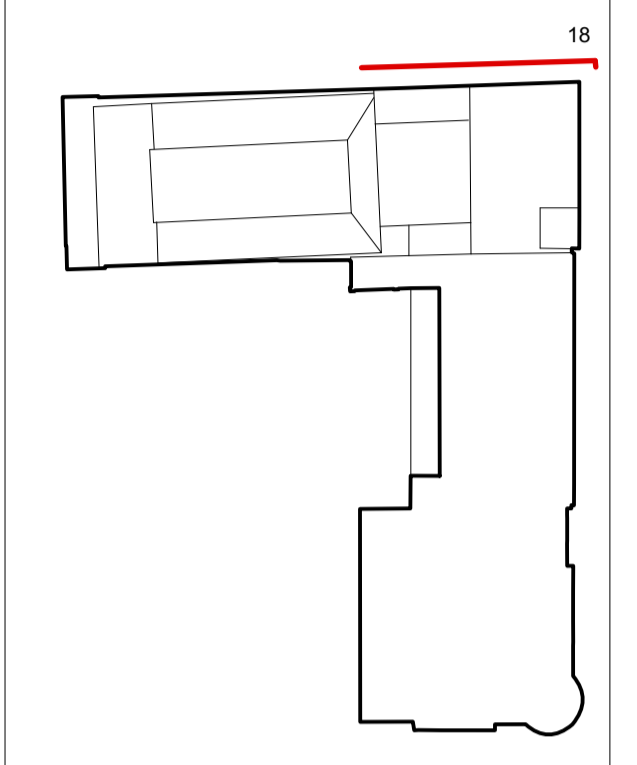

DRAWING ISSUE STATUS

ISSUE	STATUS	COMMENT
SK	SKETCH	
P	PRELIMINARY	
PL	PLANNING	For comment and review Planning/Listed Building Application
T	TENDER	For pricing purposes only
C	CONSTRUCTION	For procurement & construction
AB	AS-BUILT	Record drawings on completion
L	LEGAL	Conveyancing or other legal purposes

REVISIONS


REV	DATE	NOTES
1	10/18	First Issue.

HAINES PHILLIPS
ARCHITECTS

Tankerton Works
12 Argyle Walk
London WC1H 8HA
 T 020 7833 9324
 F 020 7837 2864
 E office@hainesphillips.co.uk

JOB TITLE
The Richard Attenborough Theatre and Associated Development for RADA
16-18 Chenies Street WC1
DRAWING TITLE
16 Chenies Street SW Elevation (a)
Existing



DRAWN DATE
 PC 10/2018
 SCALE
 1:50 @ A1
 JOB NR DRAWING NR ISSUE REV
3769 GA 038 PPL1

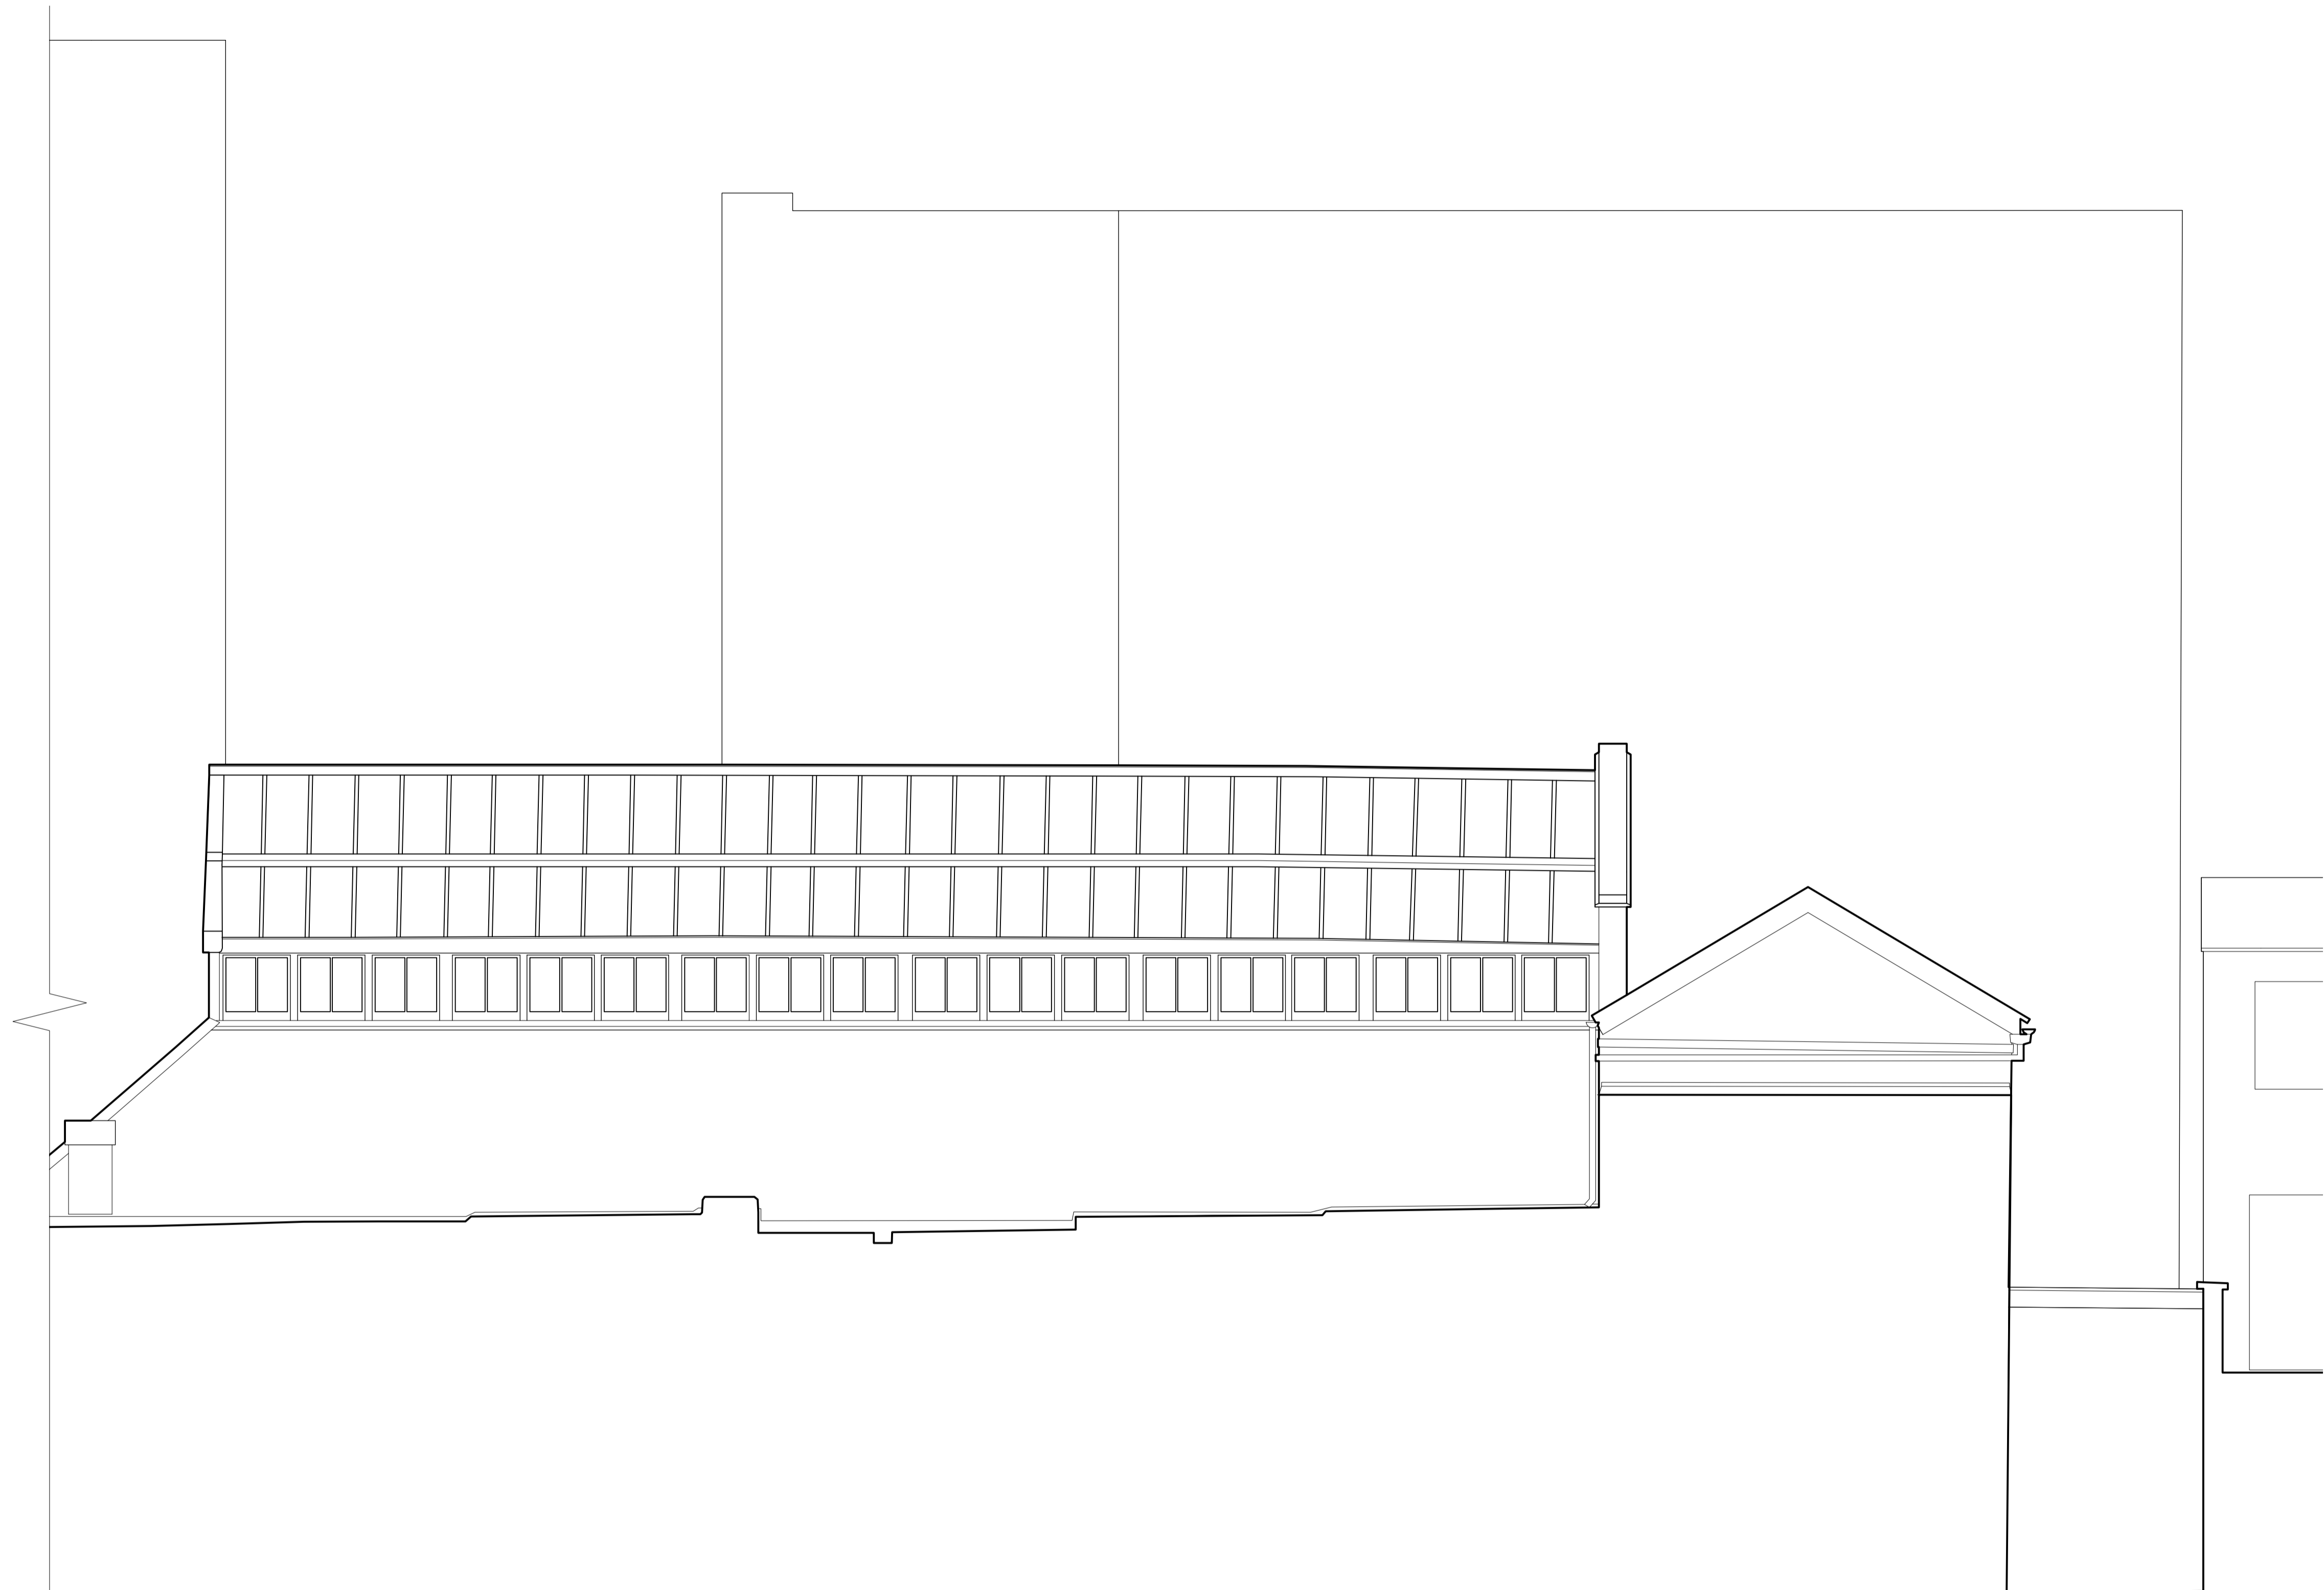

19 South West Elevation

GENERAL NOTES

1. This drawing is the copyright of Haines Phillips Architects.
2. Do not scale from this drawing. Use figured dimensions only.
3. This drawing must not be used for land transfer purposes, or for construction purposes unless accompanied by an Architect's Instruction.

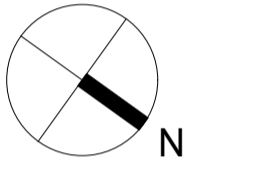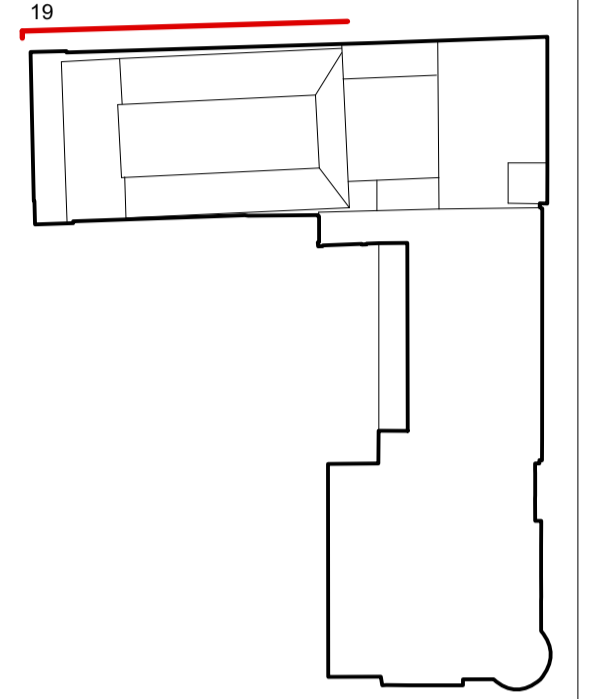

DRAWING ISSUE STATUS

ISSUE	STATUS	COMMENT
SK	SKETCH	
P	PRELIMINARY	
PL	PLANNING	For comment and review Planning/Listed Building Application
T	TENDER	
C	CONSTRUCTION	For pricing purposes only For procurement & construction
AB	AS-BUILT	Record drawings on completion
L	LEGAL	Conveyancing or other legal purposes

REVISIONS

REV	DATE	NOTES
1	10/18	First Issue.

HAINES PHILLIPS
ARCHITECTS


Tankerton Works
12 Argyle Walk
London WC1H 8HA
t 020 7833 9324
f 020 7837 2864
e office@hainephillips.co.uk


JOB TITLE
The Richard Attenborough Theatre and Associated Development for RADA
16-18 Chenies Street WC1
DRAWING TITLE
16 Chenies Street SW Elevation (b) Existing

DRAWN DATE
PC 10/2018

SCALE
1:50 @ A1


JOB NR DRAWING NR ISSUE REV
3769 GA 039 PPL1

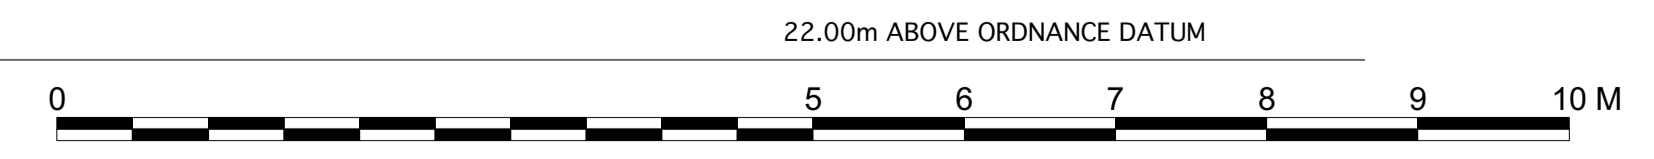

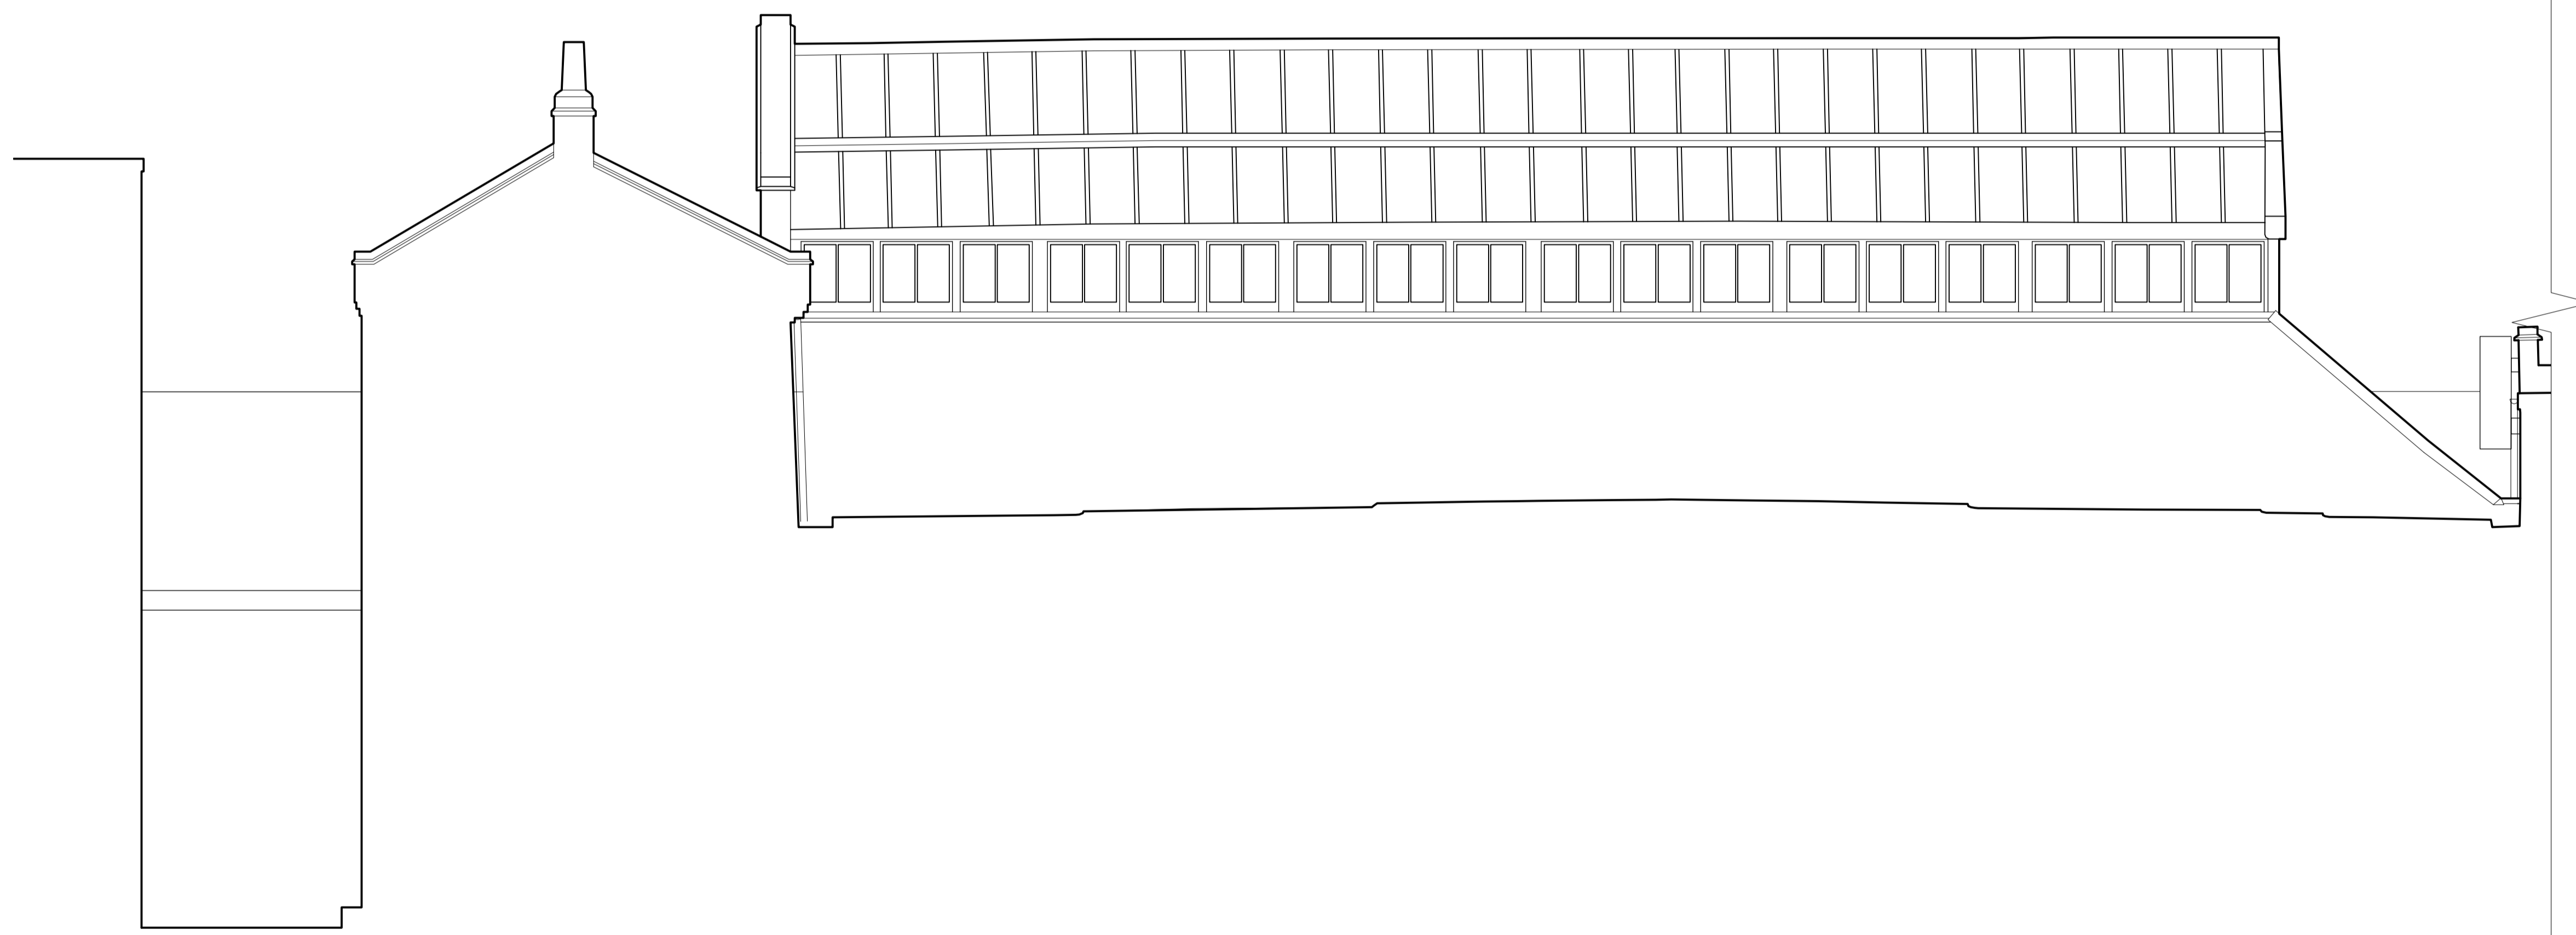



20 North East Elevation

22.00m ABOVE ORDNANCE DATUM

 

GENERAL NOTES

1. This drawing is the copyright of Haines Phillips Architects.
2. Do not scale from this drawing. Use figured dimensions only.
3. This drawing must not be used for land transfer purposes, or for construction purposes unless accompanied by an Architect's Instruction.

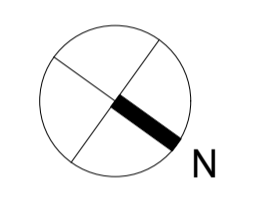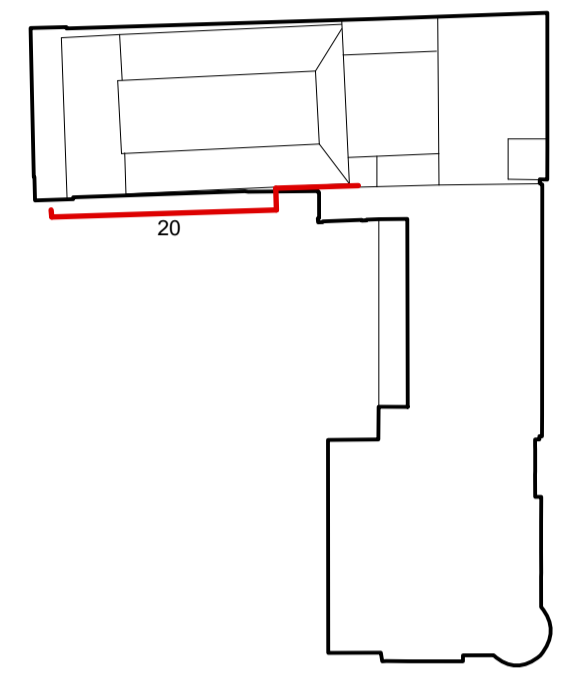

DRAWING ISSUE STATUS

ISSUE	STATUS	COMMENT
SK	SKETCH	
P	PRELIMINARY PLANNING	For comment and review Planning/Listed Building Application
T	TENDER	For pricing purposes only
C	CONSTRUCTION	For procurement & construction
AB	AS-BUILT	Record drawings on completion
L	LEGAL	Conveyancing or other legal purposes

REVISIONS

REV	DATE	NOTES
1	10/18	First Issue.

HAINES PHILLIPS
ARCHITECTS


Tankerton Works
12 Argyle Walk
London WC1H 8HA
t 020 7833 9324
f 020 7837 2864
e office@hainesphillips.co.uk

JOB TITLE
The Richard Attenborough Theatre and Associated Development for RADA
16-18 Chenies Street WC1
DRAWING TITLE
16 Chenies Street NE Elevation (a) Existing


DRAWN DATE
PC 10/2018

SCALE
1:50 @ A1

JOB NR DRAWING NR ISSUE REV
3769 GA 040 PPL1


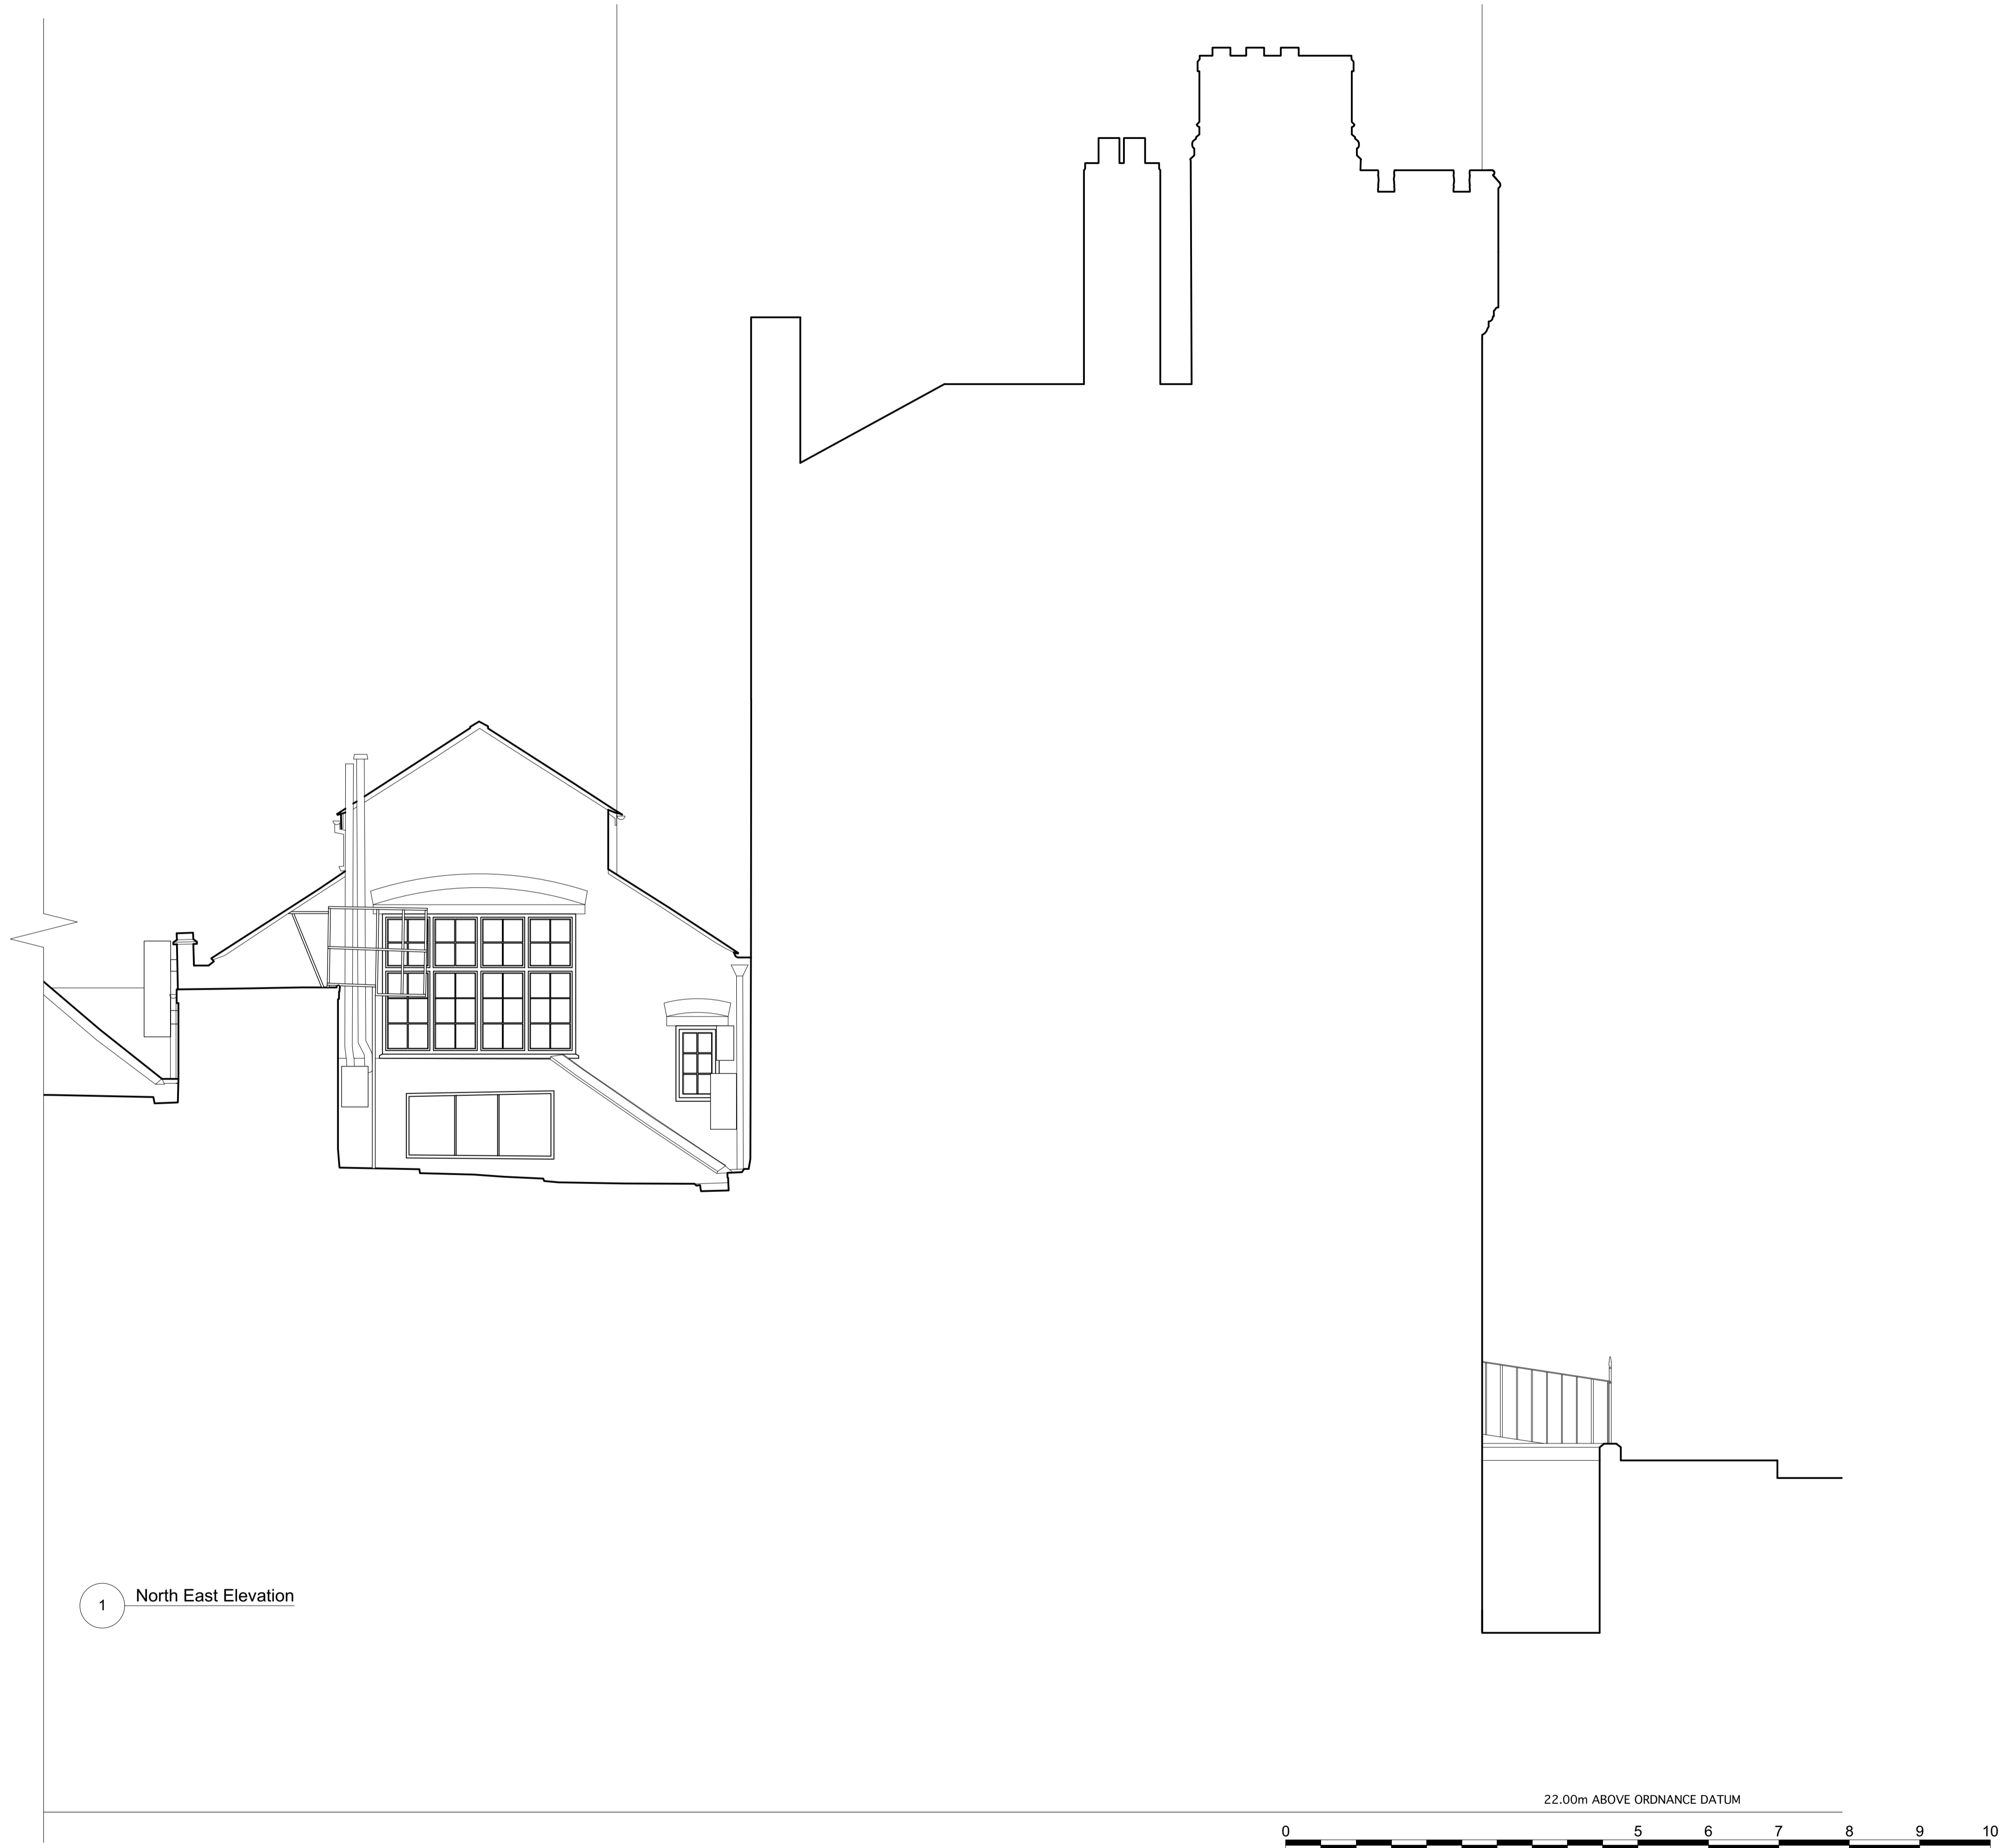


1 North East Elevation

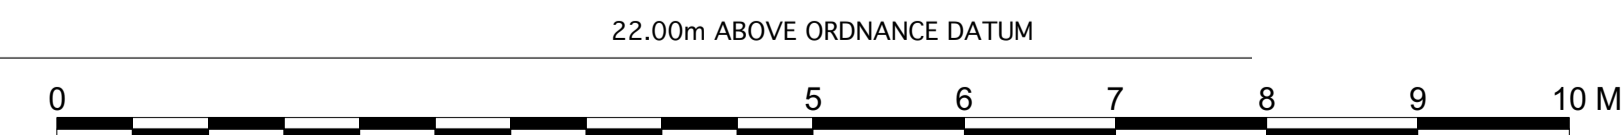

GENERAL NOTES

1. This drawing is the copyright of Haines Phillips Architects.
2. Do not scale from this drawing. Use figured dimensions only.
3. This drawing must not be used for land transfer purposes, or for construction purposes unless accompanied by an Architect's Instruction.

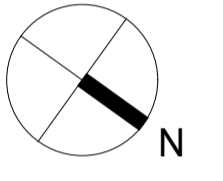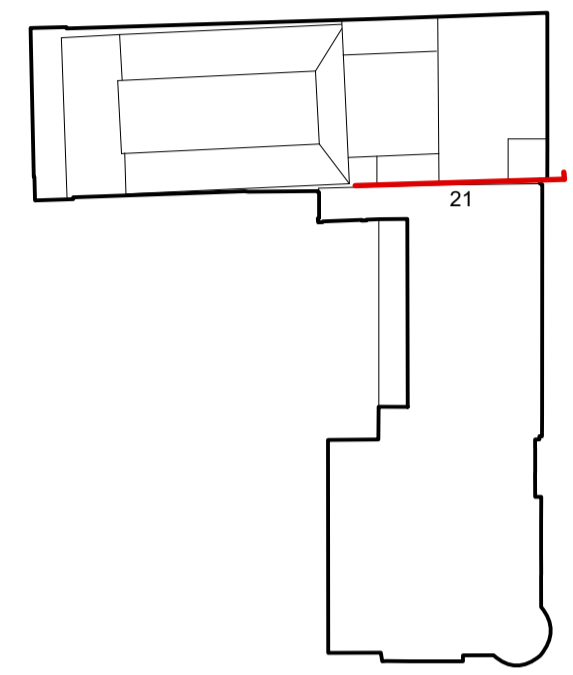

DRAWING ISSUE STATUS

ISSUE	STATUS	COMMENT
SK	SKETCH	
P	PRELIMINARY	
PL	PLANNING	For comment and review Planning/Listed Building Application
T	TENDER	For pricing purposes only
C	CONSTRUCTION	For procurement & construction
AB	AS-BUILT	Record drawings on completion
L	LEGAL	Conveyancing or other legal purposes

REVISIONS

REV	DATE	NOTES
1	10/18	First Issue.

HAINES PHILLIPS ARCHITECTS


Tankerton Works
 12 Argyle Walk
 London WC1H 8HA
 t 020 7833 9324
 f 020 7837 2864
 e office@hainephillips.co.uk

JOB TITLE
The Richard Attenborough Theatre and Associated Development for RADA
16-18 Chenies Street WC1
DRAWING TITLE
16 Chenies Street NE Elevation (b)
Existing


DRAWN DATE
 PC 10/2018

SCALE
 1:50 @ A1

JOB NR DRAWING NR ISSUE REV
3769 GA 041 PPL1

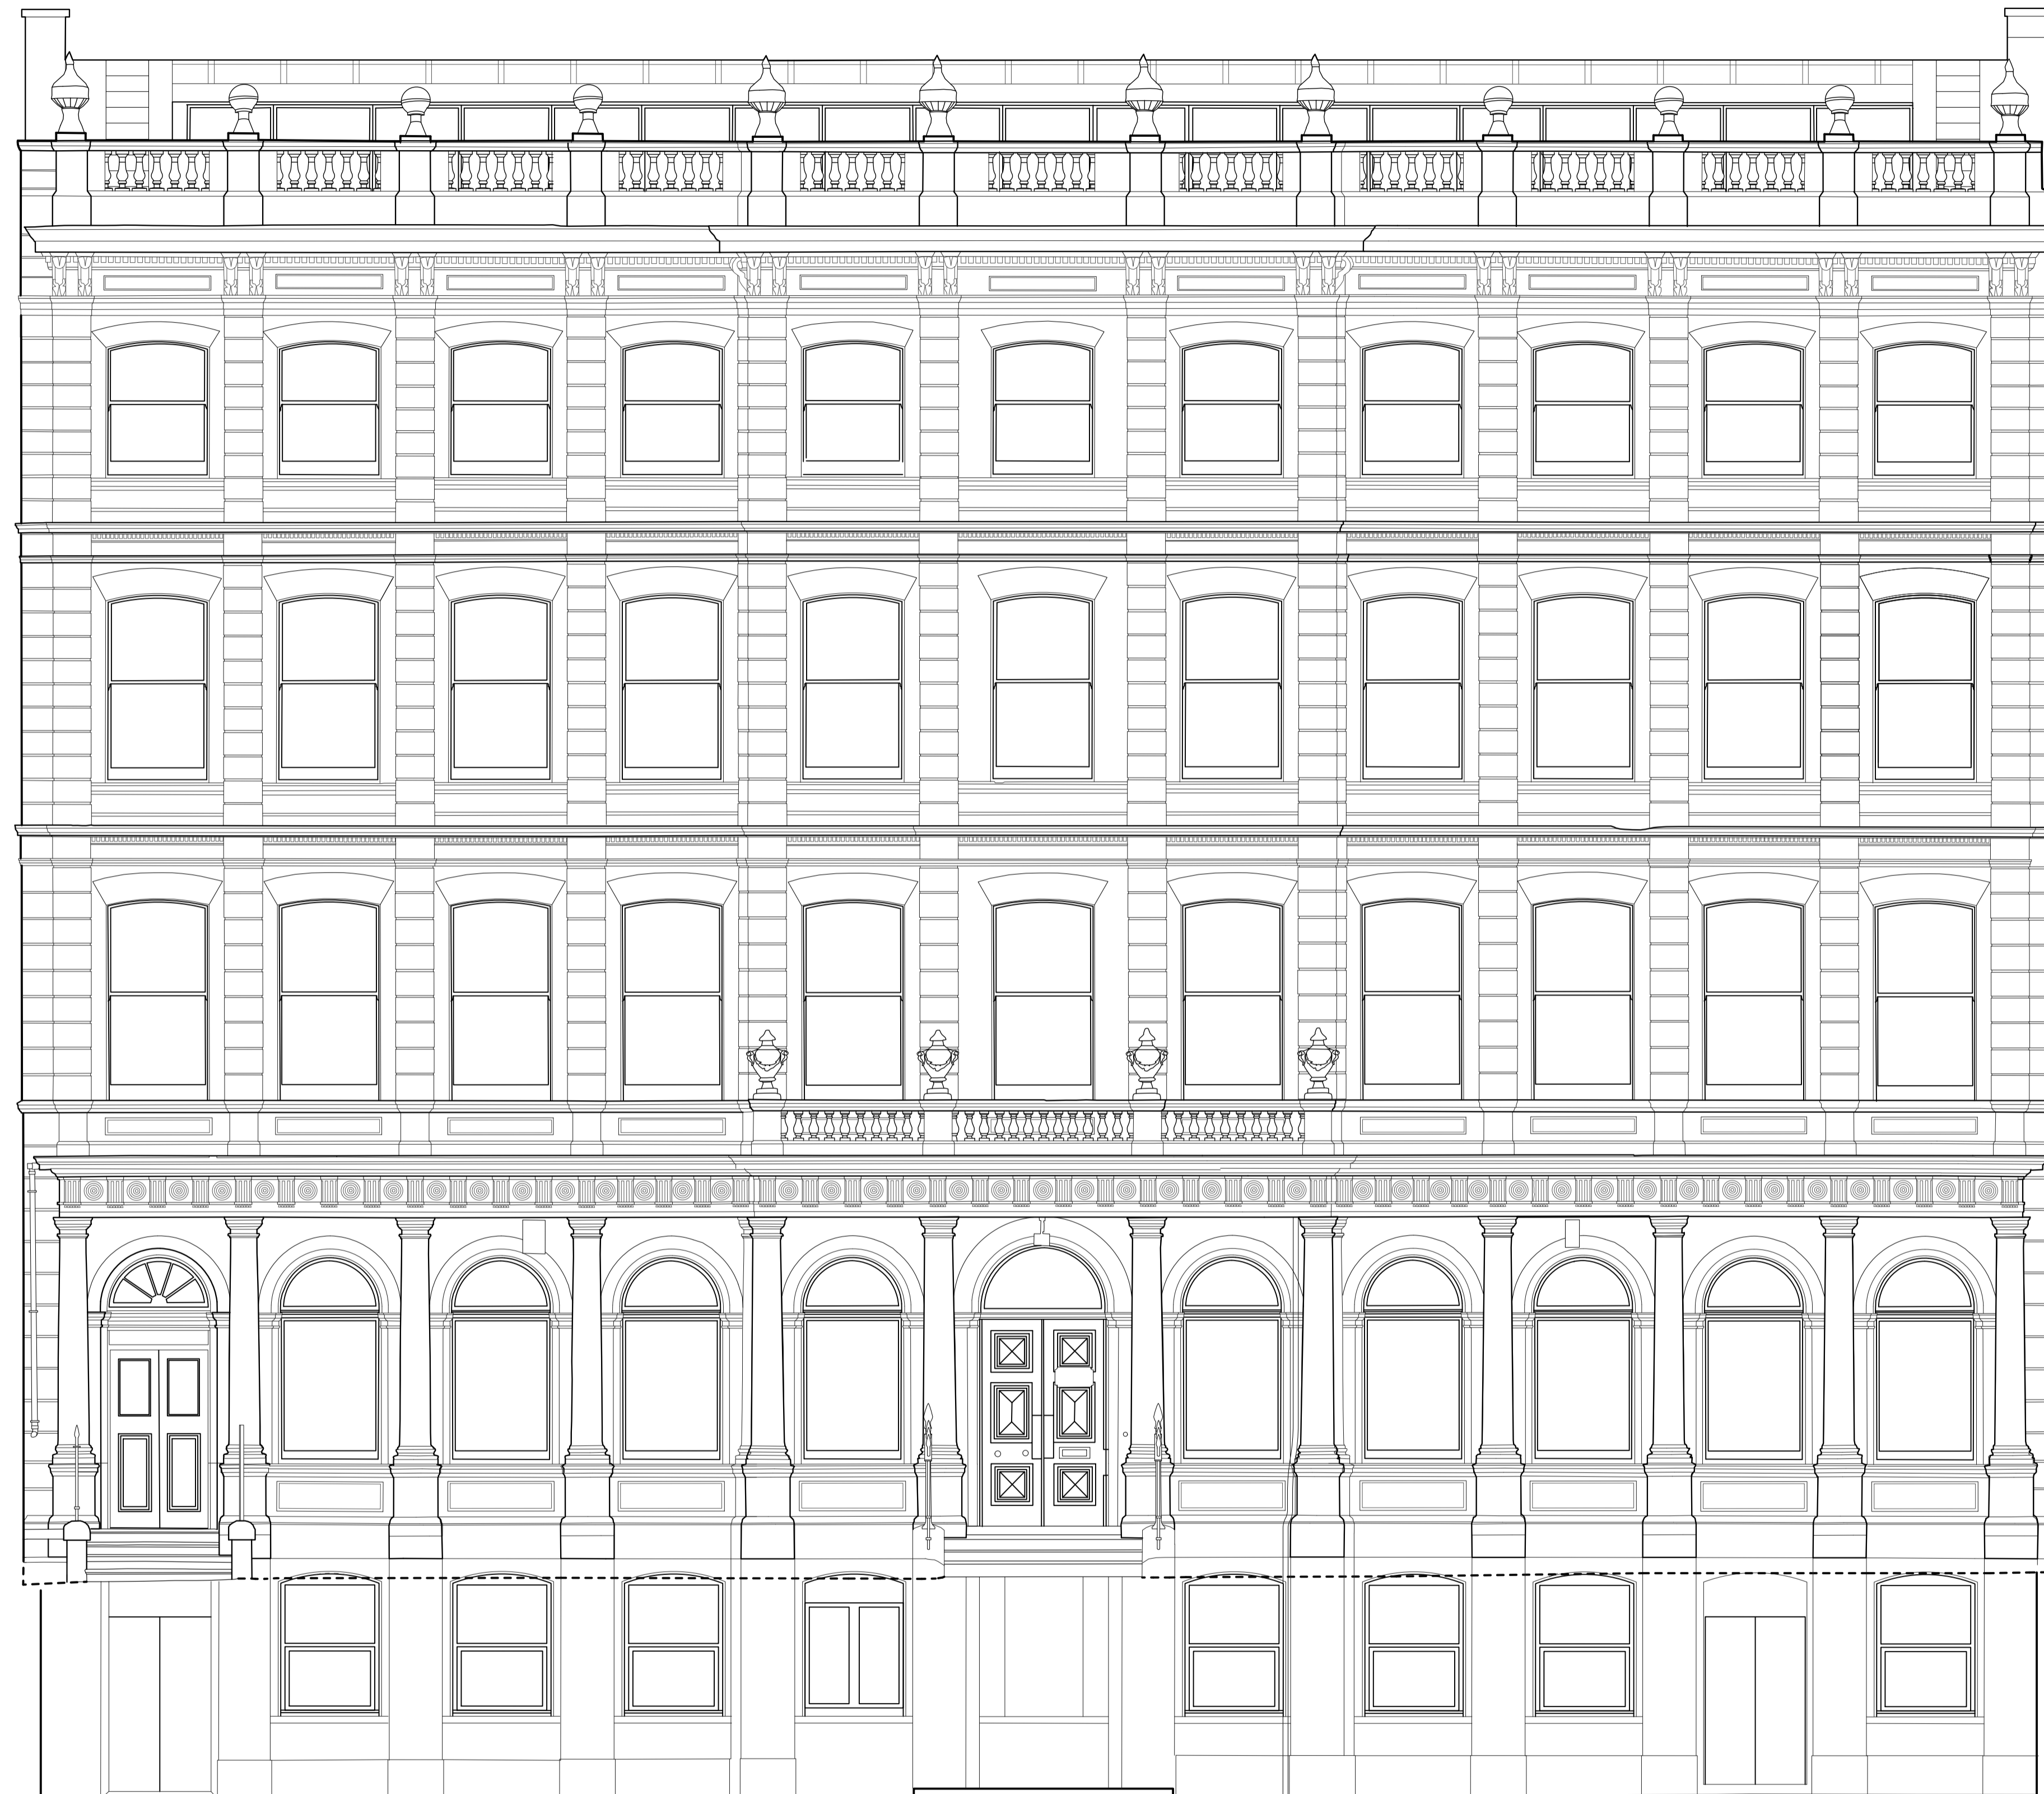

22.00m ABOVE ORDNANCE DATUM

 

GENERAL NOTES

1. This drawing is the copyright of Haines Phillips Architects.
2. Do not scale from this drawing. Use figured dimensions only.
3. This drawing must not be used for land transfer purposes, or for construction purposes unless accompanied by an Architect's Instruction.

ISSUE	STATUS	COMMENT
SK	SKETCH	
P	PRELIMINARY	
PL	PLANNING	For comment and review Planning/Listed Building Application
T	TENDER	For pricing purposes only
C	CONSTRUCTION	For procurement & construction
AB	AS-BUILT	Record drawings on completion
L	LEGAL	Conveyancing or other legal purposes

REVISIONS

REV	DATE	NOTES
1	10/18	First Issue.

HAINES PHILLIPS
ARCHITECTS

Tankerton Works
12 Argyle Walk
London WC1H 8HA
t 020 7833 9324
f 020 7837 2864
e office@hainephillips.co.uk

JOB TITLE

The Richard Attenborough Theatre and Associated Development for RADA
16-18 Chenies Street WC1
DRAWING TITLE
18 Chenies Street
Front (NW) Elevation
Existing

DRAWN DATE
PC 10/2018


SCALE
1:50 @ A1

JOB NR DRAWING NR ISSUE REV
3769 GA 050 PPL1



GENERAL NOTES

1. This drawing is the copyright of Haines Phillips Architects.
2. Do not scale from this drawing. Use figured dimensions only.
3. This drawing must not be used for land transfer purposes, or for construction purposes unless accompanied by an Architect's Instruction.

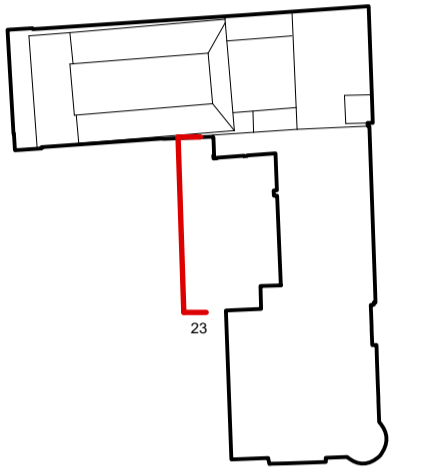

ISSUE	STATUS	COMMENT
SK	SKETCH	
P	PRELIMINARY	
PL	PLANNING	For comment and review Planning/Listed Building Application
T	TENDER	
C	CONSTRUCTION	For pricing purposes only For procurement & construction
AB	AS-BUILT	Record drawings on completion
L	LEGAL	Conveyancing or other legal purposes

REVISIONS

REV	DATE	NOTES
1	10/18	First Issue.

HAINES PHILLIPS
ARCHITECTS

Tankerton Works
12 Argyle Walk
London WC1H 8HA
 T 020 7833 9324
 F 020 7837 2864
 E office@hainesphillips.co.uk

JOB TITLE

The Richard Attenborough Theatre and Associated Development for RADA
16-18 Chenies Street WC1
 DRAWING TITLE
18 Chenies Street Rear (SE) Elevation Existing


DRAWN DATE
 PC 10/2018

SCALE
 1:50 @ A1

JOB NR DRAWING NR ISSUE REV
3769 GA 051 PPL1

22.00m ABOVE ORDNANCE DATUM




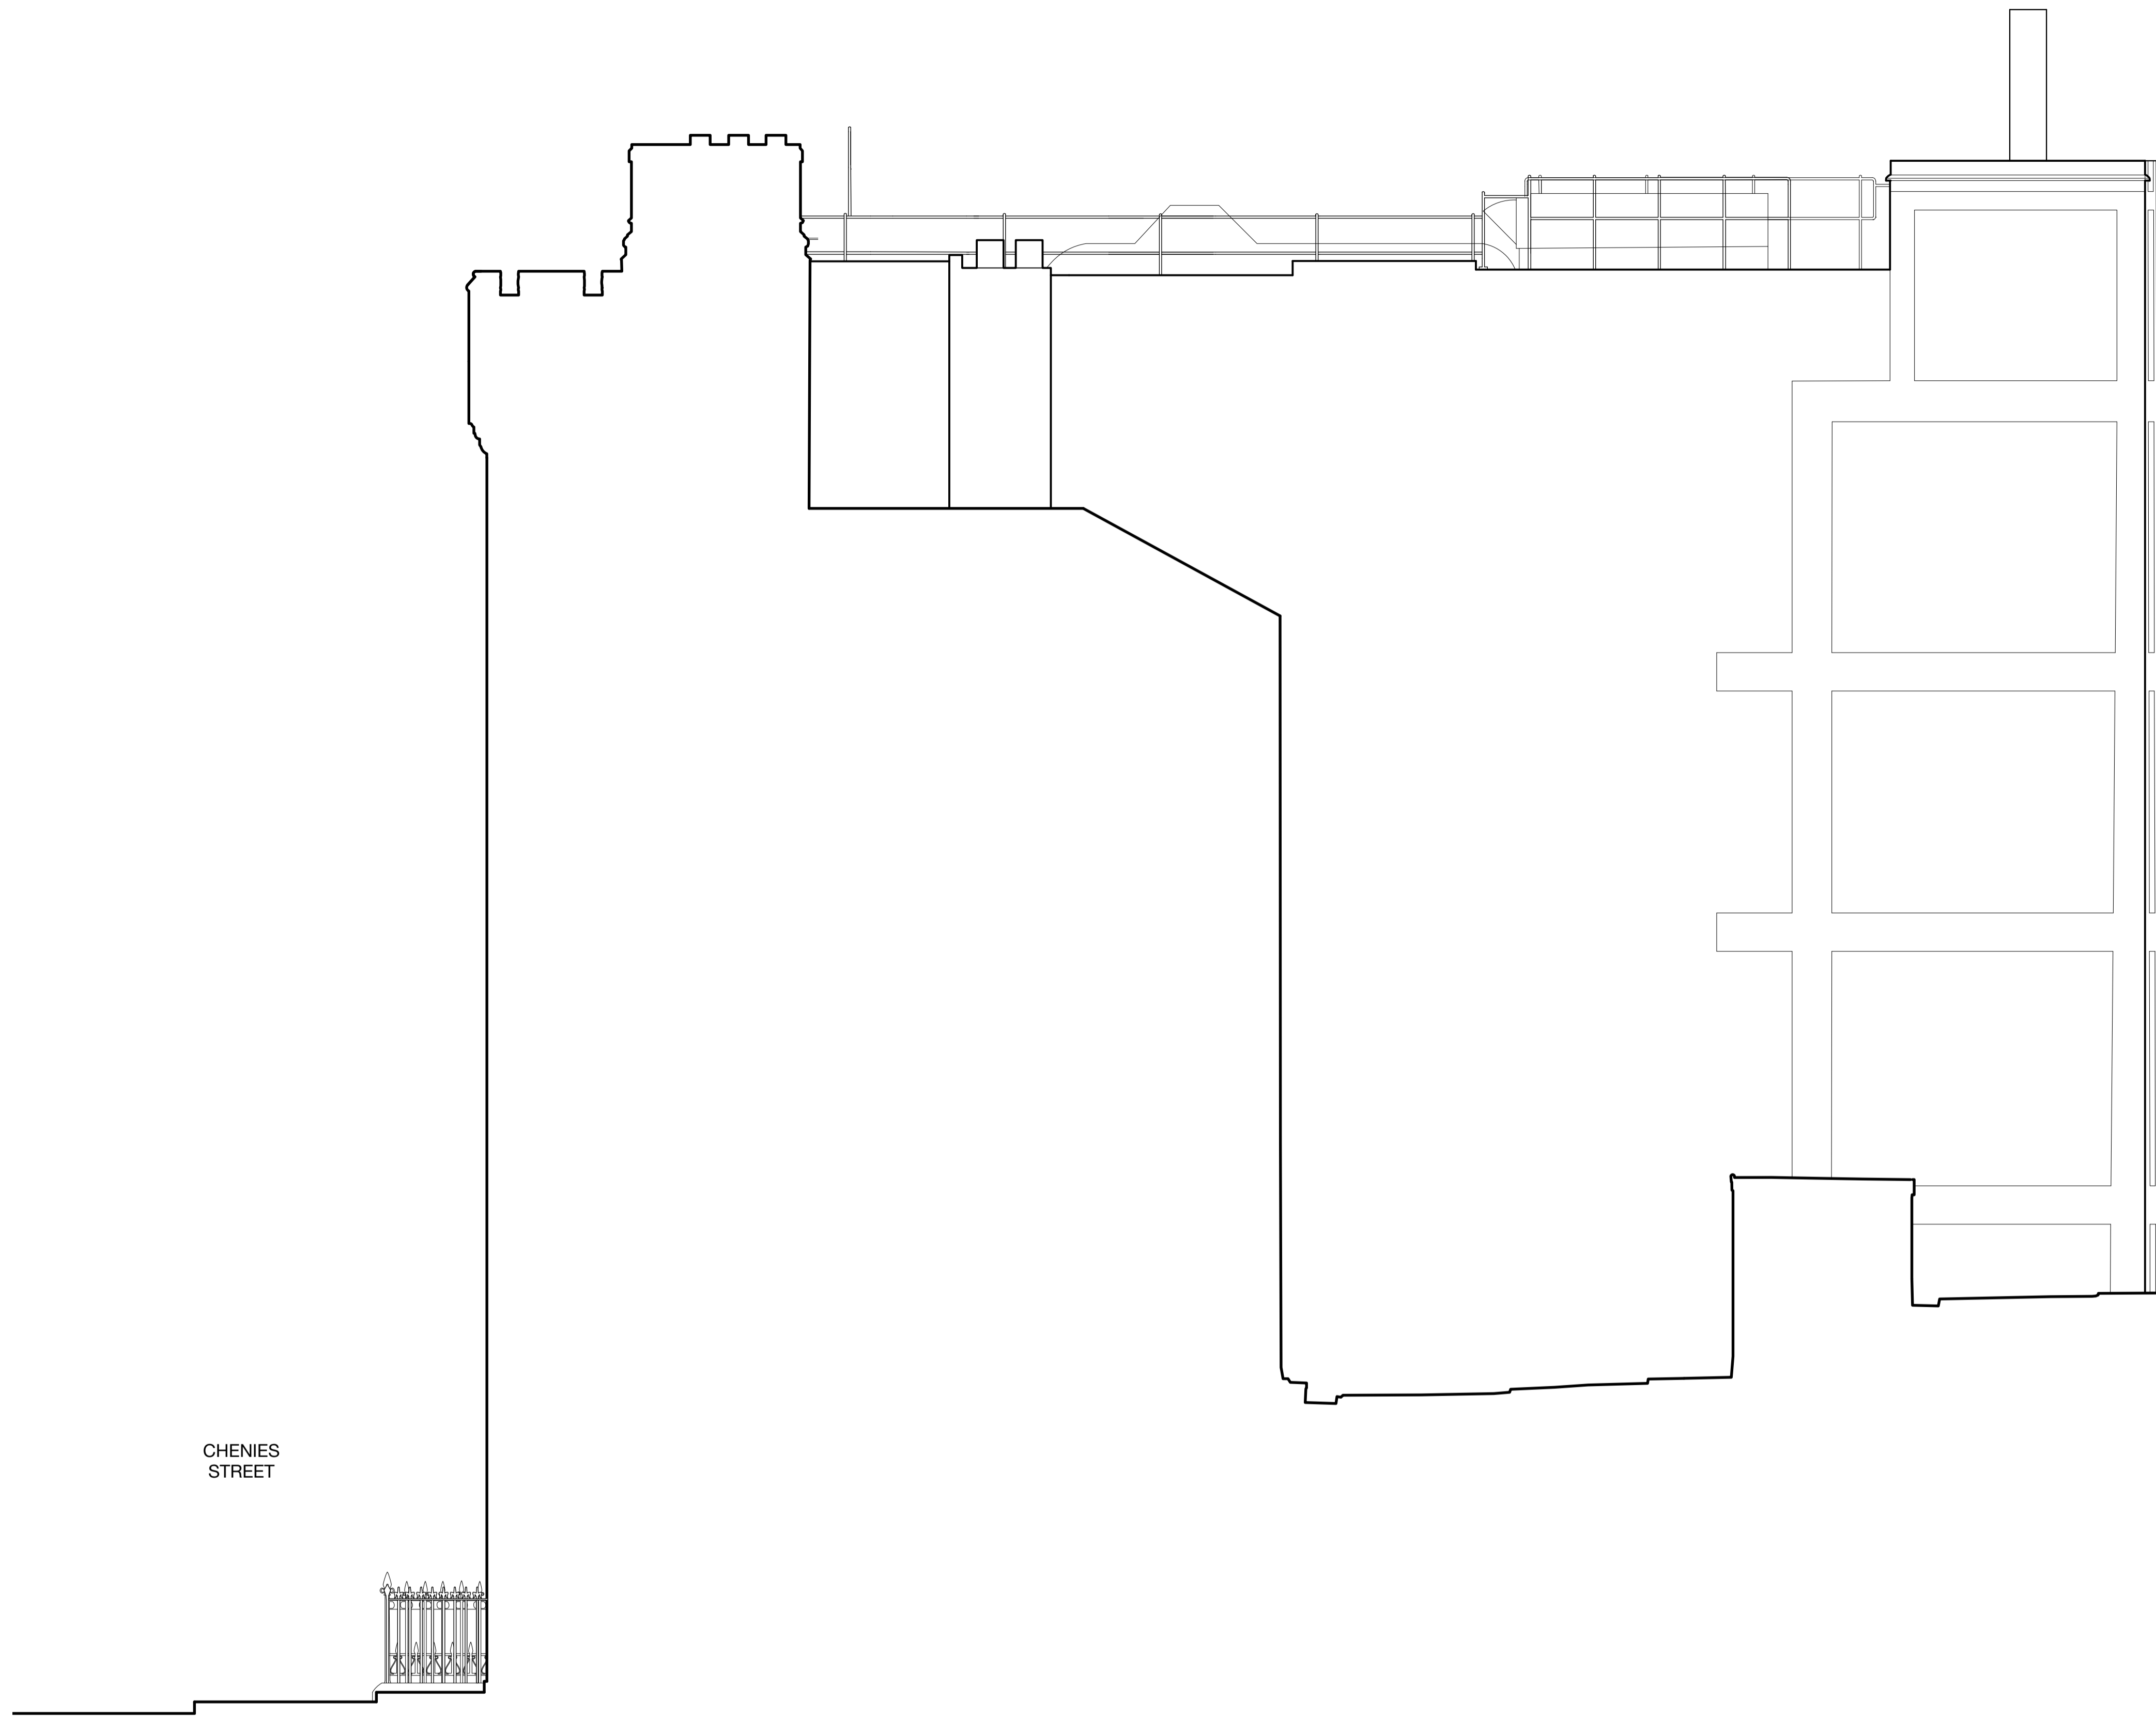

Outline of 16 Chenies Street


CHENIES STREET

22.00m ABOVE ORDNANCE DATUM

 

GENERAL NOTES

1. This drawing is the copyright of Haines Phillips Architects.
2. Do not scale from this drawing. Use figured dimensions only.
3. This drawing must not be used for land transfer purposes, or for construction purposes unless accompanied by an Architect's Instruction.

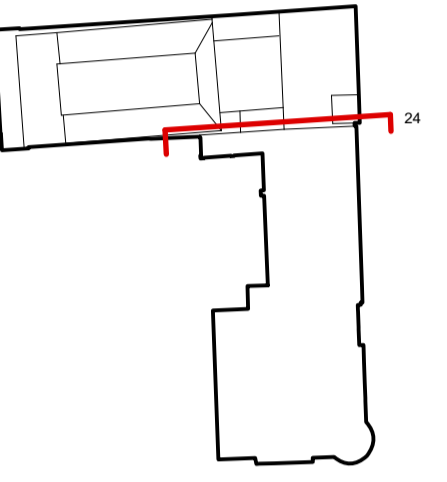

ISSUE	STATUS	COMMENT
SK	SKETCH	
P	PRELIMINARY	
PL	PLANNING	For comment and review Planning/Listed Building Application
T	TENDER	
C	CONSTRUCTION	For pricing purposes only For procurement & construction
AB	AS-BUILT	Record drawings on completion
L	LEGAL	Conveyancing or other legal purposes

REVISIONS

REV	DATE	NOTES
1	07/2015	First Issue.

HAINES PHILLIPS ARCHITECTS

Tankerton Works
 12 Argyle Walk
 London WC1H 8HA
 t 020 7833 9324
 f 020 7837 2864
 e office@hainesphillips.co.uk


JOB TITLE

The Richard Attenborough Theatre and Associated Development for RADA
16-18 Chenies Street WC1
 DRAWING TITLE
16 Chenies Street section towards 18 Chenies Street
SW Elevation (1)
Existing

DRAWN DATE
 PC 10/2018

SCALE
 1:50 @ A1

JOB NR DRAWING NR ISSUE REV
3769 GA 052 PPL1

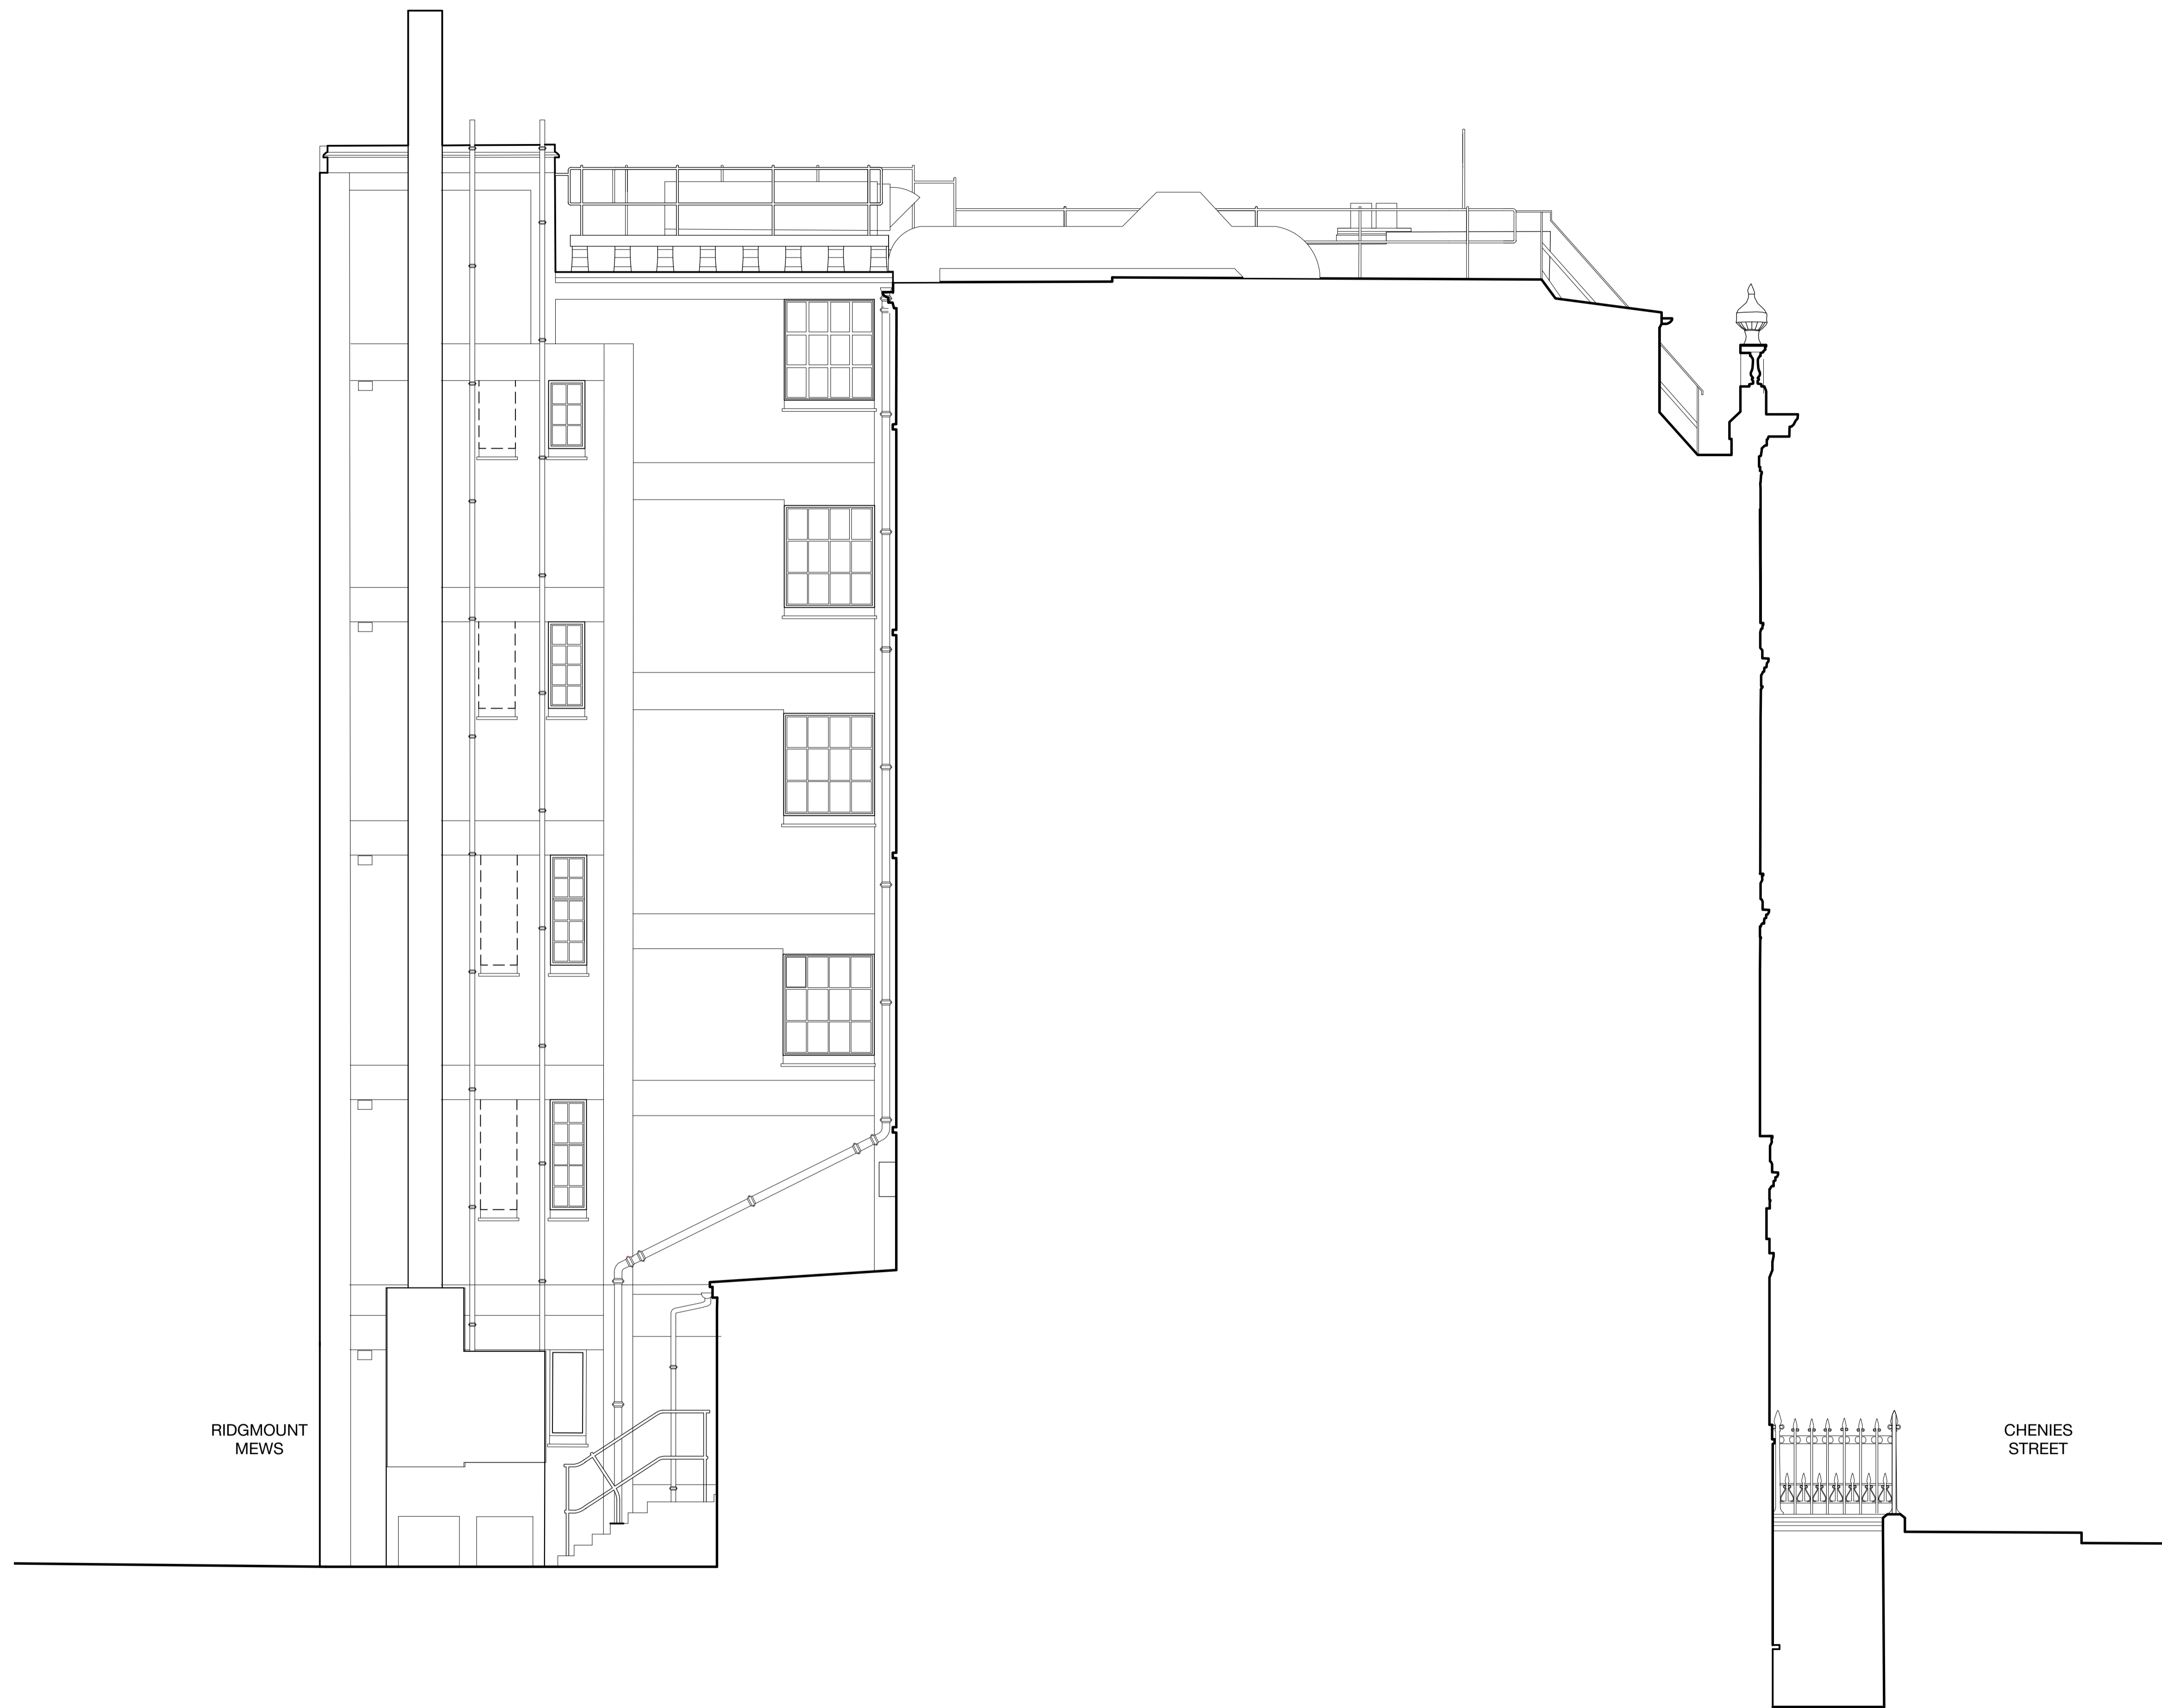


RIDGMOUNT
MEWS

CHENIES
STREET


Outline of 18 Chenies Street

22.00m ABOVE ORDNANCE DATUM

 

GENERAL NOTES

1. This drawing is the copyright of Haines Phillips Architects.
2. Do not scale from this drawing. Use figured dimensions only.
3. This drawing must not be used for land transfer purposes, or for construction purposes unless accompanied by an Architect's Instruction.

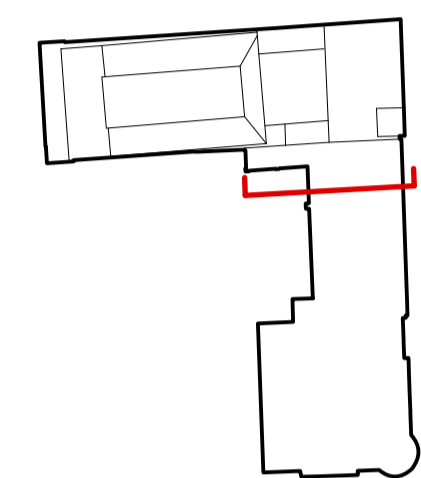

ISSUE	STATUS	COMMENT
SK	SKETCH	
P	PRELIMINARY	
PL	PLANNING	For comment and review Planning/Listed Building Application
T	TENDER	For pricing purposes only
C	CONSTRUCTION	For procurement & construction
AB	AS-BUILT	Record drawings on completion
L	LEGAL	Conveyancing or other legal purposes

REVISIONS

REV	DATE	NOTES
1	10/18	First Issue.

**HAINES
PHILLIPS**
ARCHITECTS

Tankerton Works
12 Argyle Walk
London WC1H 8HA
t 020 7833 9324
f 020 7837 2864
e office@hainesphillips.co.uk


JOB TITLE

**The Richard Attenborough
Theatre and Associated
Development for RADA
16-18 Chenies Street WC1**
DRAWING TITLE
**18 Chenies Street Section
towards 16 Chenies Street
NE Elevation (1)
Existing**

DRAWN DATE
PC 10/2018

SCALE
1:50 @ A1

JOB NR DRAWING NR ISSUE REV
3769 GA 053 PPL1

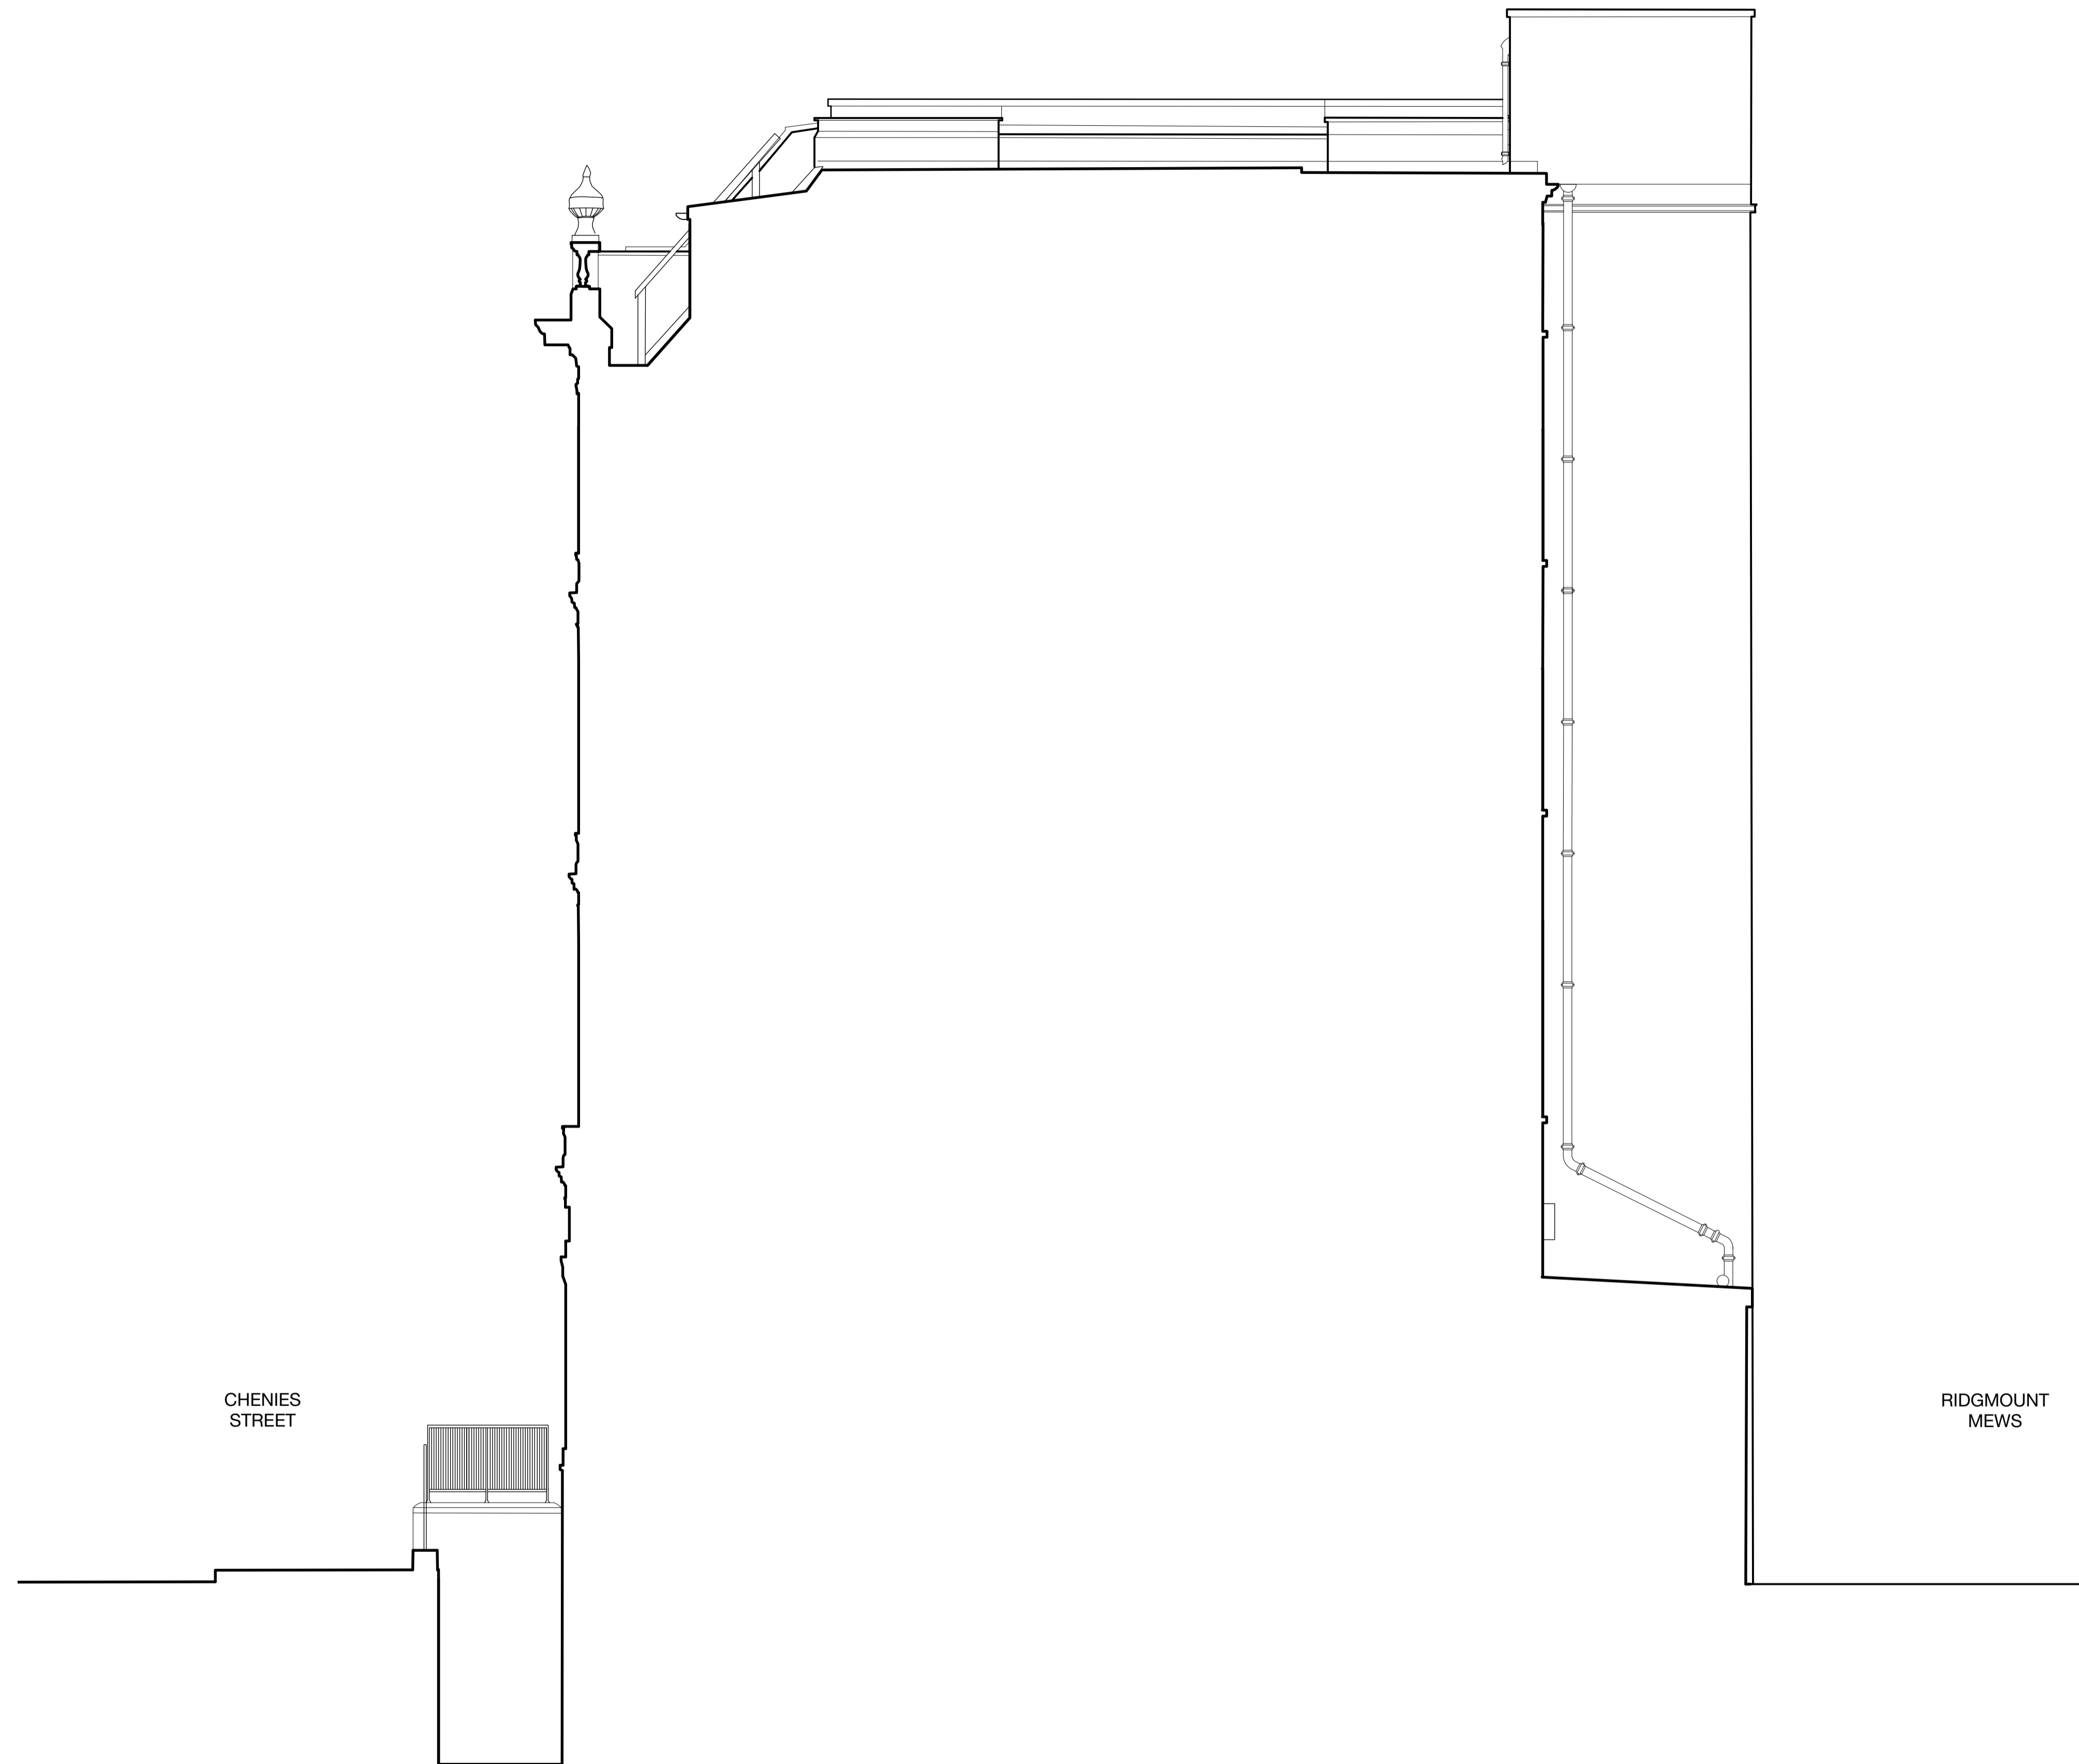


CHENIES STREET

RIDGMOUNT MEWS


Outline of 18 Chenies Street

22.00m ABOVE ORDNANCE DATUM

 

GENERAL NOTES

1. This drawing is the copyright of Haines Phillips Architects.
2. Do not scale from this drawing. Use figured dimensions only.
3. This drawing must not be used for land transfer purposes, or for construction purposes unless accompanied by an Architect's Instruction.

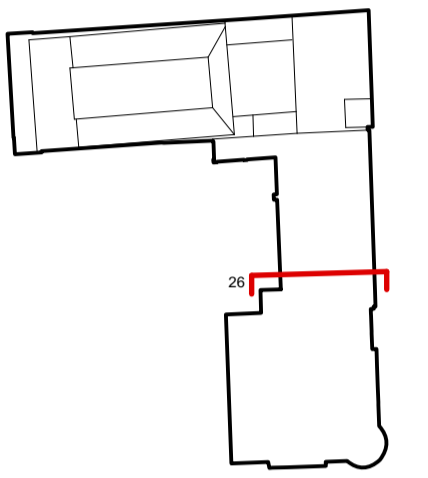

ISSUE	STATUS	COMMENT
SK	SKETCH	
P	PRELIMINARY	
PL	PLANNING	For comment and review Planning/Listed Building Application
T	TENDER	For pricing purposes only
C	CONSTRUCTION	For procurement & construction
AB	AS-BUILT	Record drawings on completion
L	LEGAL	Conveyancing or other legal purposes

REVISIONS

REV	DATE	NOTES
1	10/18	First Issue.

HAINES PHILLIPS ARCHITECTS

Tankerton Works
 12 Argyle Walk
 London WC1H 8HA
 t 020 7833 9324
 f 020 7837 2864
 e office@hainephillips.co.uk


JOB TITLE

The Richard Attenborough Theatre and Associated Development for RADA
16-18 Chenies Street WC1
 DRAWING TITLE
18 Chenies Street section towards 20 Chenies Street SW Elevation (2) Existing

DRAWN DATE
 PC 10/2018

SCALE
 1:50 @ A1

JOB NR DRAWING NR ISSUE REV
3769 GA 054 PPL1

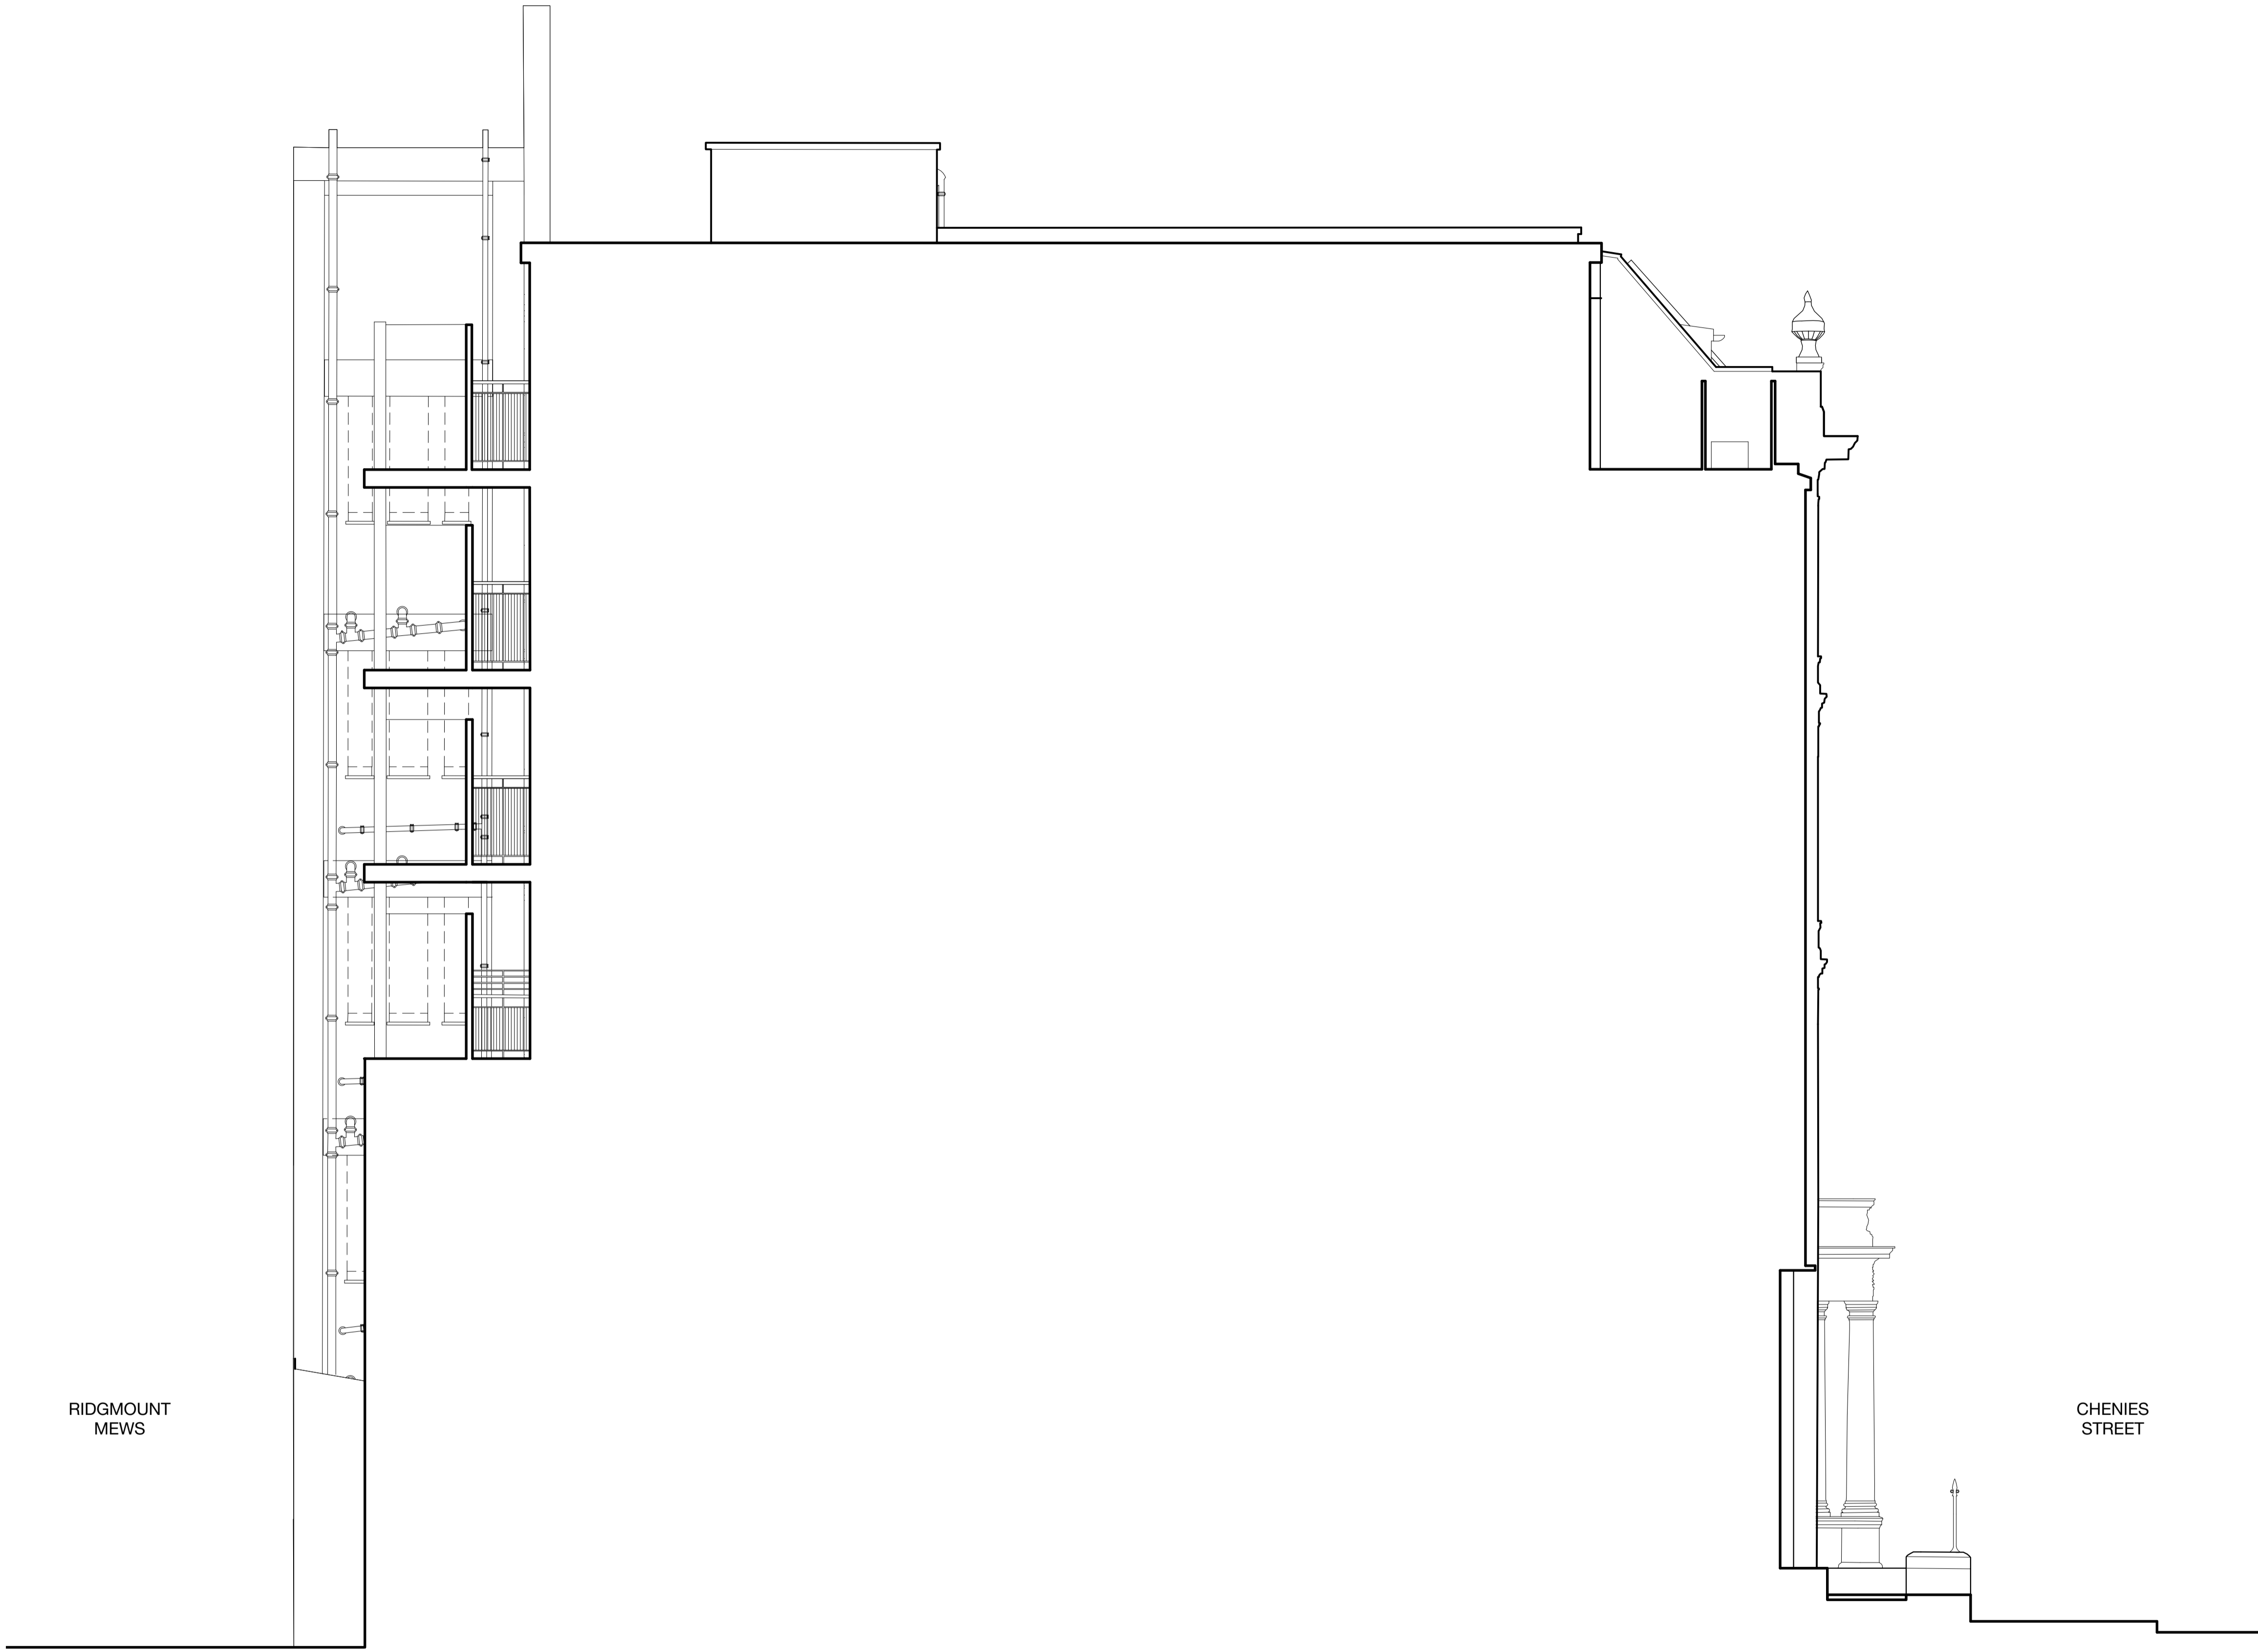


RIDGMOUNT
MEWS


CHENIES
STREET

Outline of 20-22 Chenies Street

22.00m ABOVE ORDNANCE DATUM

 

- GENERAL NOTES
1. This drawing is the copyright of Haines Phillips Architects.
 2. Do not scale from this drawing. Use figured dimensions only.
 3. This drawing must not be used for land transfer purposes, or for construction purposes unless accompanied by an Architect's Instruction.

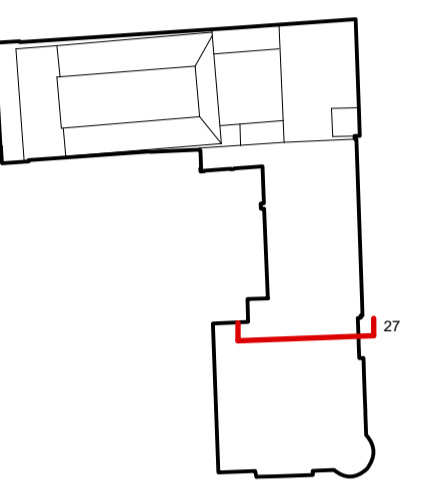

ISSUE	STATUS	COMMENT
SK	SKETCH	
P	PRELIMINARY	
PL	PLANNING	For comment and review Planning/Listed Building Application
T	TENDER	For pricing purposes only
C	CONSTRUCTION	For procurement & construction
AB	AS-BUILT	Record drawings on completion
L	LEGAL	Conveyancing or other legal purposes

REVISIONS

REV	DATE	NOTES
1	10/18	First Issue.

**HAINES
PHILLIPS**
ARCHITECTS

Tankerton Works
12 Argyle Walk
London WC1H 8HA
 ☎ 020 7833 9324
 📧 office@hainesphillips.co.uk

JOB TITLE
**The Richard Attenborough
Theatre and Associated
Development for RADA
16-18 Chenies Street WC1**
 DRAWING TITLE
**20 Chenies Street Section
towards 18 Chenies Street
NE Elevation (2)
Existing**

DRAWN DATE
 PC 10/2018
 SCALE
 1:50 @ A1
 JOB NR DRAWING NR ISSUE REV
3769 GA 055 PPL1



- GENERAL NOTES
1. This drawing is the copyright of Haines Phillips Architects.
 2. Do not scale from this drawing. Use figured dimensions only.
 3. This drawing must not be used for land transfer purposes, or for construction purposes unless accompanied by an Architect's Instruction.



ISSUE	STATUS	COMMENT
SK	SKETCH	
P	PRELIMINARY	For comment and review
PL	PLANNING	Planning/Listed Building Application
T	TENDER	For pricing purposes only
C	CONSTRUCTION	For procurement & construction
AB	AS-BUILT	Record drawings on completion
L	LEGAL	Conveyancing or other legal purposes


REV	DATE	NOTES
1	10/18	First Issue.

HAINES PHILLIPS
ARCHITECTS

Tankerton Works
12 Argyle Walk
London WC1H 8HA
t 020 7833 9324
f 020 7837 2864
e office@hainephillips.co.uk

JOB TITLE
The Richard Attenborough Theatre and Associated Development for RADA
16-18 Chenies Street WC1
DRAWING TITLE
16-18 Chenies Street Street Scene Existing

DRAWN DATE
PC 10/2018
SCALE
1:100 @ A1
JOB NR DRAWING NR ISSUE REV
3769 GA 060 PPL1

 


22.00m ABOVE ORDNANCE DATUM

HPA REFERENCE



GENERAL NOTES

1. This drawing is the copyright of Haines Phillips Architects.
2. Do not scale from this drawing. Use figured dimensions only.
3. This drawing must not be used for land transfer purposes, or for construction purposes unless accompanied by an Architect's Instruction.

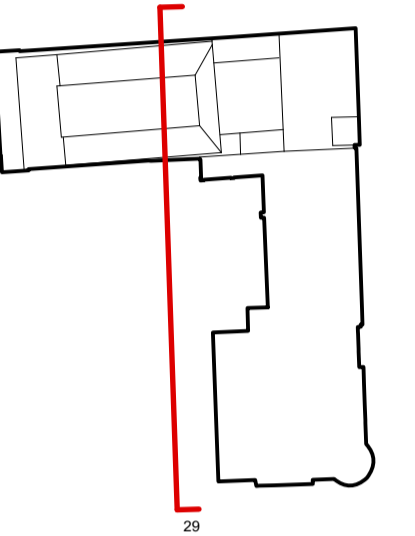

ISSUE	STATUS	COMMENT
SK	SKETCH	
P	PRELIMINARY	For comment and review
PL	PLANNING	Planning/ Listed Building Application
T	TENDER	For pricing purposes only
C	CONSTRUCTION	For procurement & construction
AB	AS-BUILT	Record drawings on completion
L	LEGAL	Conveyancing or other legal purposes

REVISIONS

REV	DATE	NOTES
1	10/18	First Issue.

HAINES PHILLIPS
ARCHITECTS


Tankerton Works
12 Argyle Walk
London WC1H 8HA
t 020 7833 9324
f 020 7837 2864
e office@hainesphillips.co.uk

JOB TITLE
The Richard Attenborough Theatre and Associated Development for RADA
16-18 Chénies Street WC1
DRAWING TITLE
Ridgmount Mews Street Scene
Existing

DRAWN DATE
PC 10/2018


SCALE
1:100 @ A1

JOB NR DRAWING NR ISSUE REV
3769 GA 061 PPL1

 



- GENERAL NOTES
1. This drawing is the copyright of Haines Phillips Architects.
 2. Do not scale from this drawing. Use figured dimensions only.
 3. This drawing must not be used for land transfer purposes, or for construction purposes unless accompanied by an Architect's Instruction.

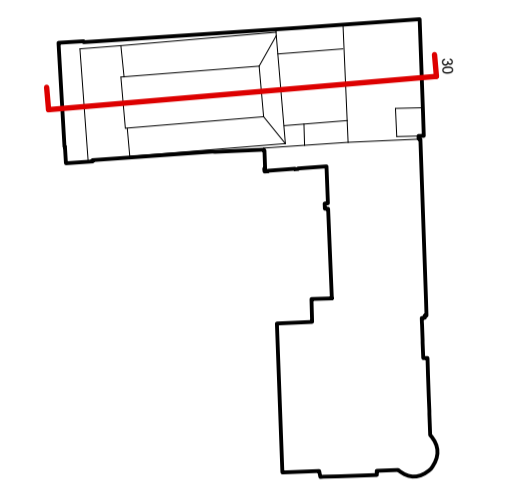

ISSUE	STATUS	COMMENT
SK	SKETCH	
P	PRELIMINARY	
PL	PLANNING	For comment and review Planning/Listed Building Application
T	TENDER	
C	CONSTRUCTION	For pricing purposes only For procurement & construction
AB	AS-BUILT	Record drawings on completion
L	LEGAL	Conveyancing or other legal purposes

REVISIONS


REV	DATE	NOTES
1	10/18	First Issue.

HAINES PHILLIPS
ARCHITECTS

Tankerton Works
12 Argyle Walk
London WC1H 8HA
 T 020 7833 9324
 F 020 7837 2864
 E office@hainesphillips.co.uk

JOB TITLE
The Richard Attenborough Theatre and Associated Development for RADA
16-18 Chenies Street WC1
 DRAWING TITLE
Section thru' 16 Chenies St
showing Context
Existing

DRAWN DATE
 PC 10/2018
 SCALE
 1:100 @ A1
 JOB NR DRAWING NR ISSUE REV
3769 GA 062 PPL1

 


22.00m ABOVE ORDNANCE DATUM

22.00m ABOVE ORDNANCE DATUM

GENERAL NOTES

1. This drawing is the copyright of Haines Phillips Architects.
2. Do not scale from this drawing. Use figured dimensions only.
3. This drawing must not be used for land transfer purposes, or for construction purposes unless accompanied by an Architect's Instruction.

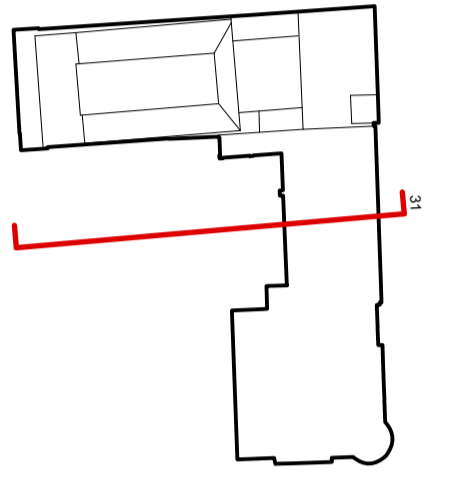

ISSUE	STATUS	COMMENT
SK	SKETCH	
P	PRELIMINARY	
PL	PLANNING	For comment and review Planning/ Listed Building Application
T	TENDER	For pricing purposes only
C	CONSTRUCTION	For procurement & construction
AB	AS-BUILT	Record drawings on completion
L	LEGAL	Conveyancing or other legal purposes

REVISIONS

REV	DATE	NOTES
1	10/18	First Issue.

HAINES PHILLIPS
ARCHITECTS

Tankerton Works
12 Argyle Walk
London WC1H 8HA
t 020 7833 9324
f 020 7837 2864
e office@hainesphillips.co.uk


JOB TITLE

The Richard Attenborough Theatre and Associated Development for RADA
16-18 Chenies Street WC1
DRAWING TITLE
Section thru' 18 Chenies St
showing Context
Existing

DRAWN DATE
PC 10/2018

SCALE
1:100 @ A1

JOB NR DRAWING NR ISSUE REV
3769 GA 063 PPL1

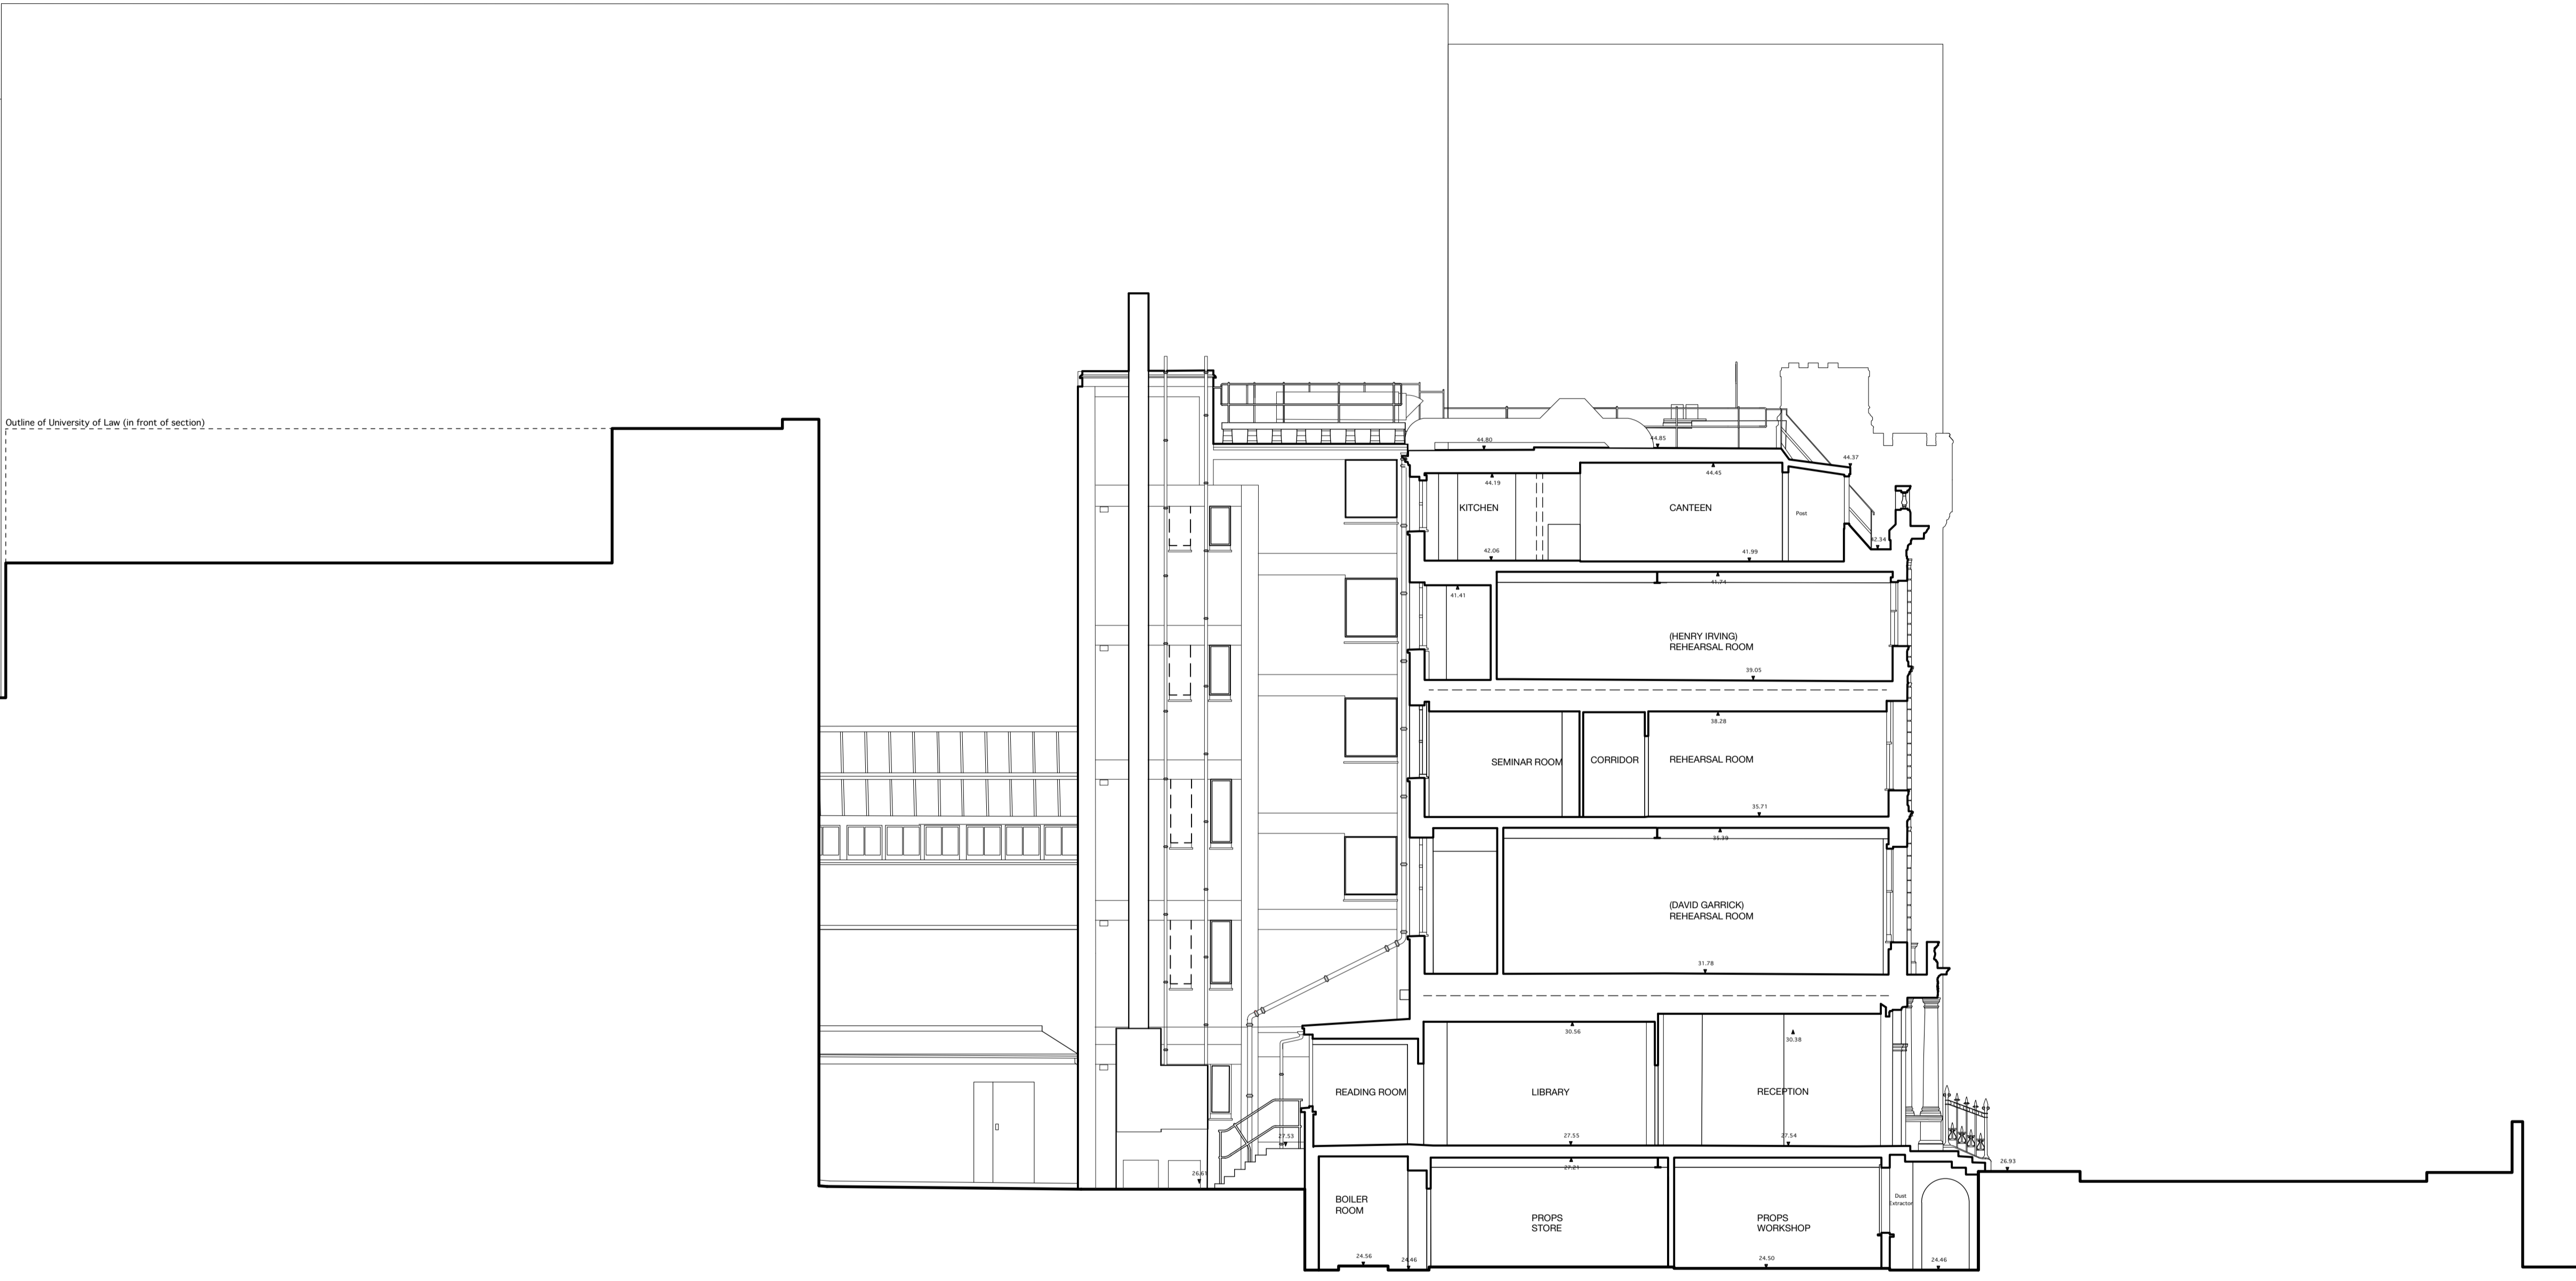

Outline of University of Law (in front of section)

UNIVERSITY OF LAW

22.00m ABOVE GROUND DATUM

RIDGMOUNT MEWS

18 CHENIES STREET

CHENIES STREET

