


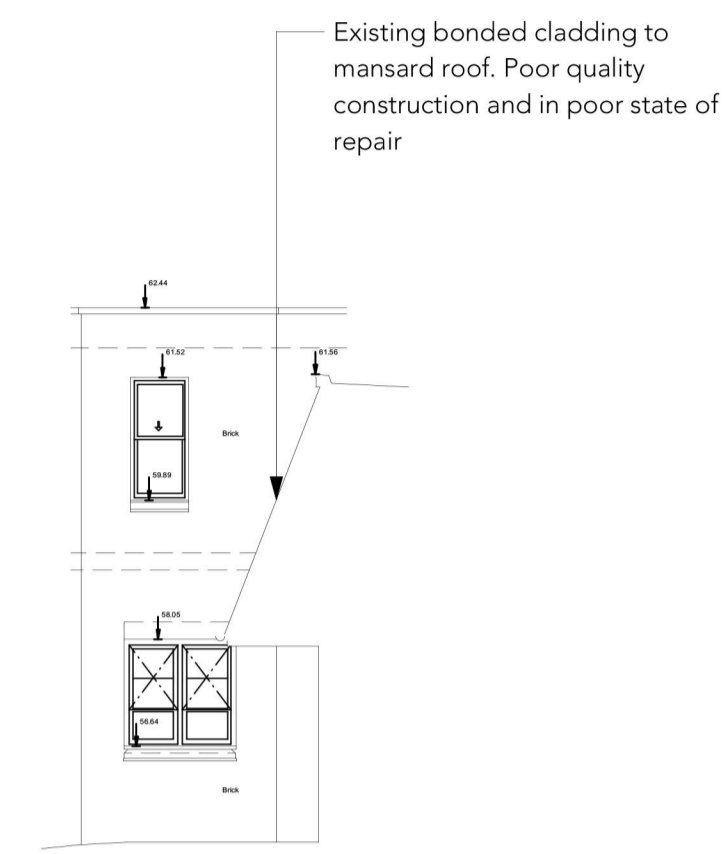


1 Existing External North Elevation (7)

Datum 50.000m A.O.D




2 Existing Ext. North-West Elevation (16)

Datum 50.000m A.O.D

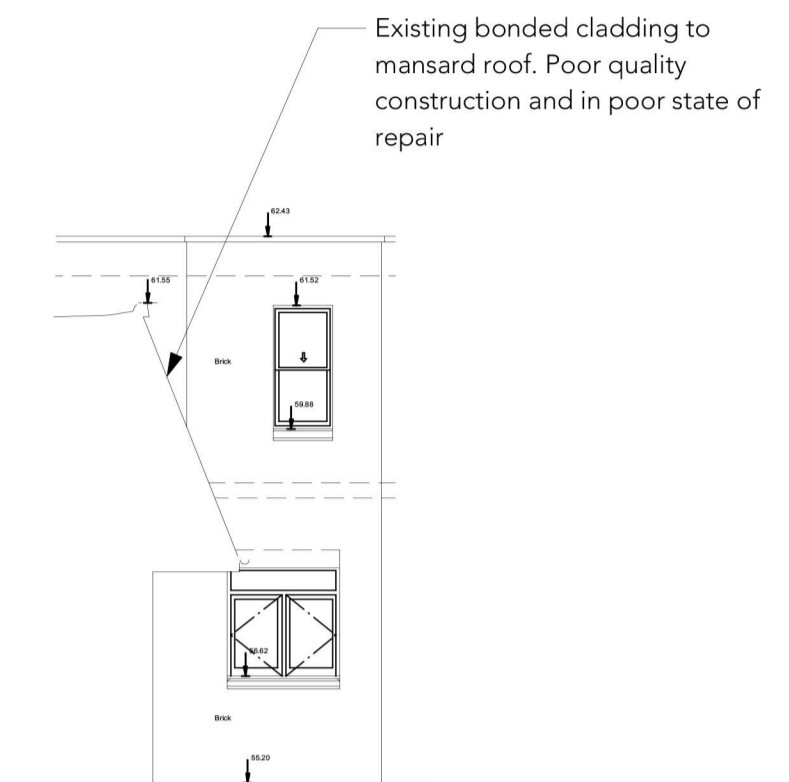


3 Existing Ext. North-East Elevation (17)

Datum 50.000m A.O.D

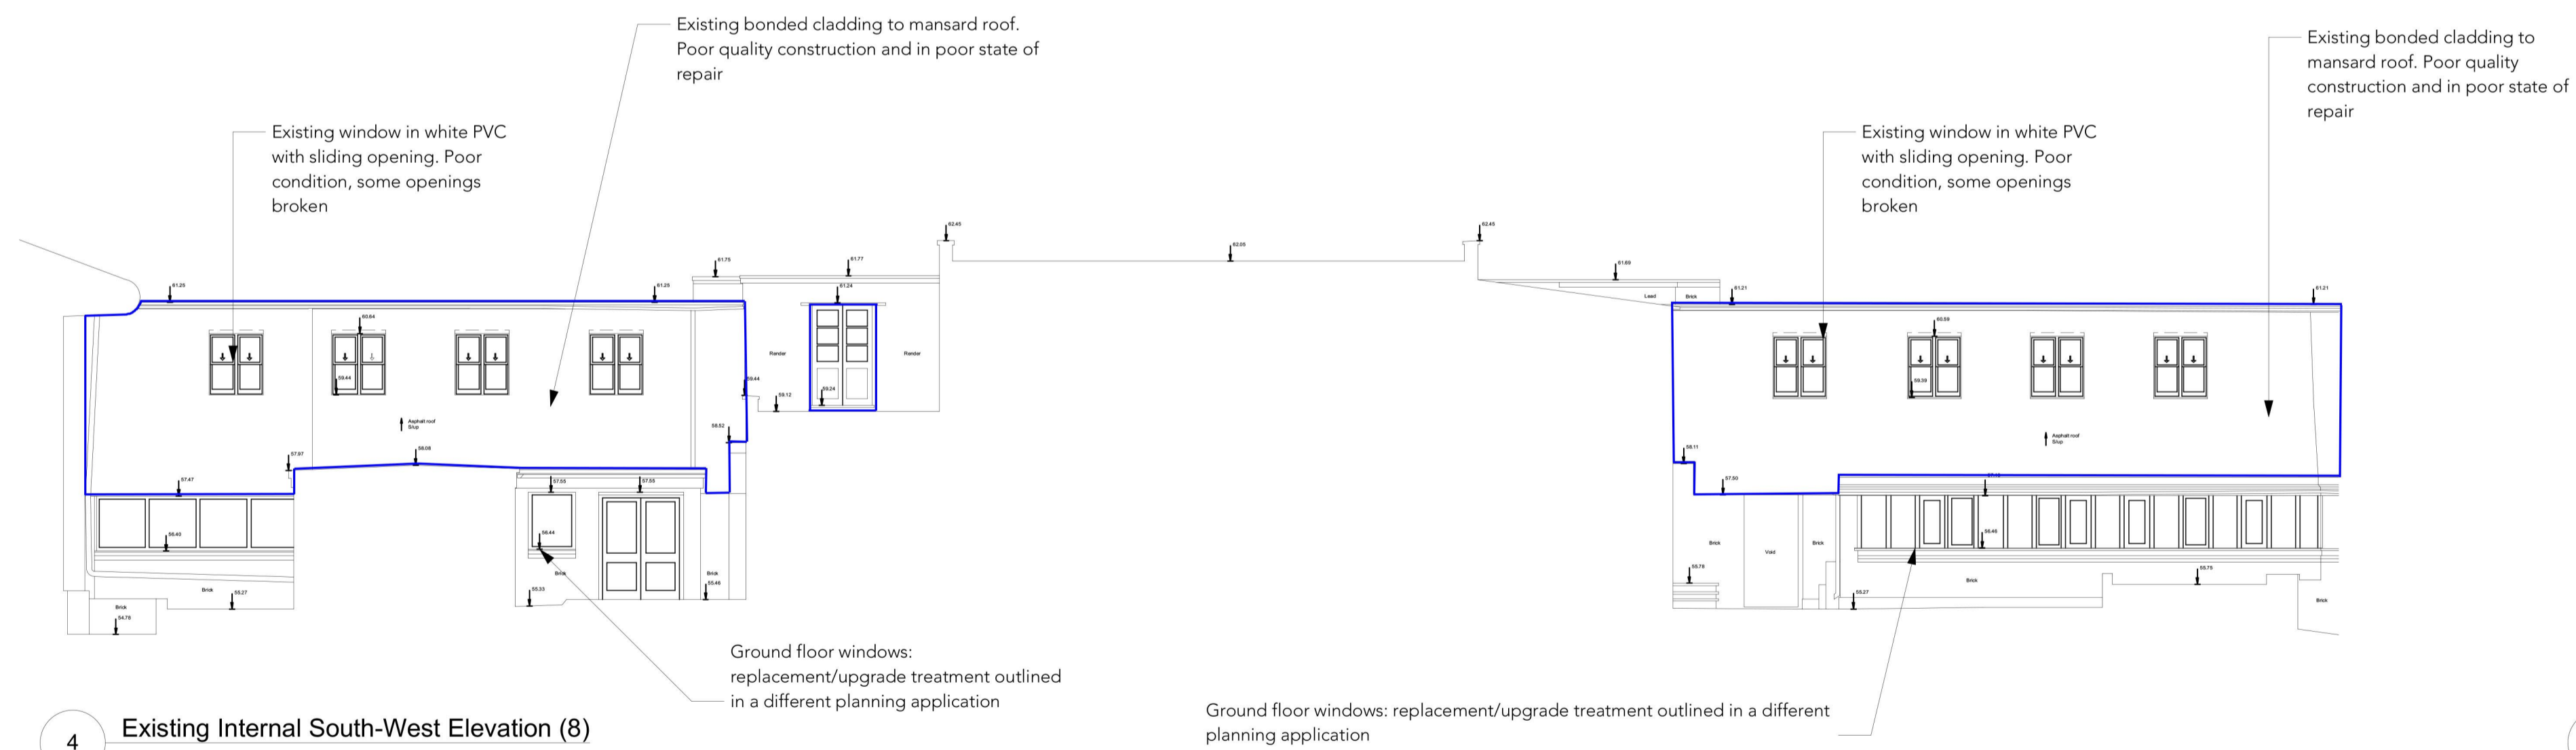

4 Existing Internal South-West Elevation (8)

Datum 50.000m A.O.D

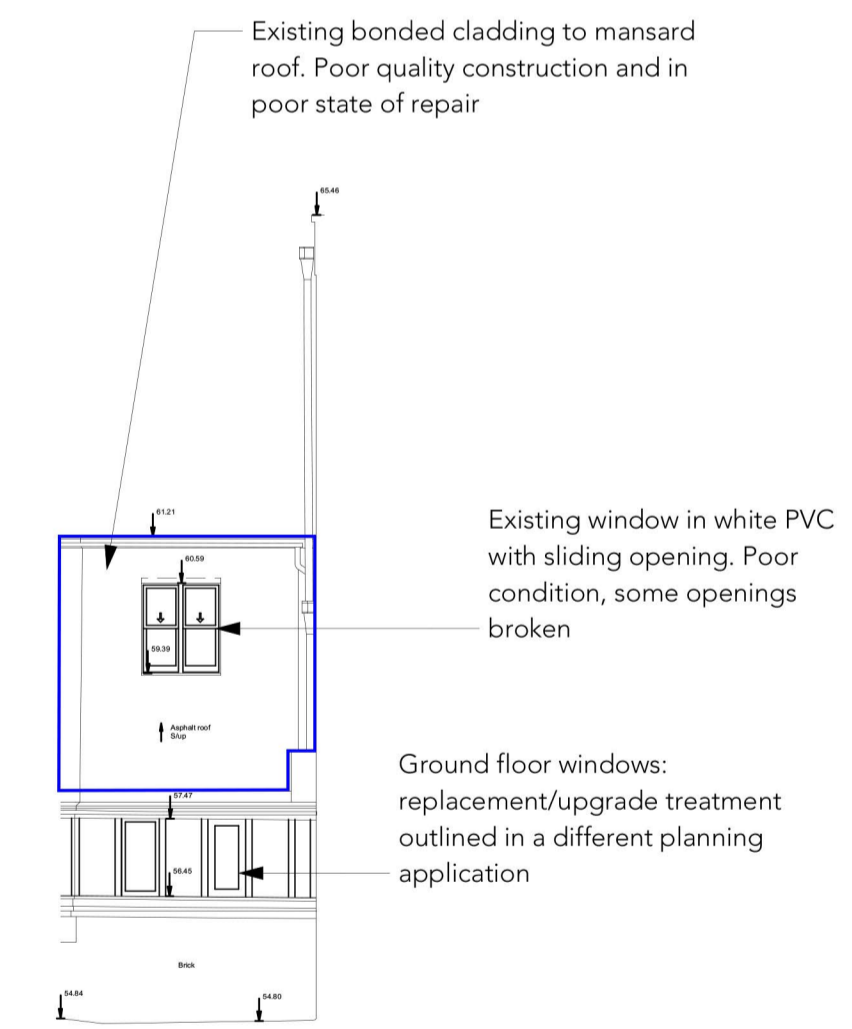

5 Existing Int. East Elevation (9)

Datum 50.000m A.O.D

REVISION HISTORY		
REV	DATE	DESCRIPTION

— area of proposed works

Do not scale from drawings  
 Confirm all dimensions on site prior to manufacture  
 Confirm discrepancies with Architect prior to proceeding  
 Refer to all Engineers' documentation

job no	William Ellis School Highgate	notes
598		
date	Existing 6th Form Elevations	job title
08/11/18		
Client:	William Ellis School	
Scale:	1:100 @ A1 / 1:200 @ A3	
dwg. no	598_E-116	rev. no.
		-

Survey (GSS, Callidus, TC/CB)