
New, single continuous dormer to North elevation. Dormer insulated and intergrated with metal standing seam roof cladding UP Demolition of existing MFL block to -reinstate internal courtyard. Permission for demolision granted in previous planning application RWP/G \square RWP/G BRICK BUILDING RIDGE LEVEL 65.93 RWP/G EAVES LEVEL 62.02

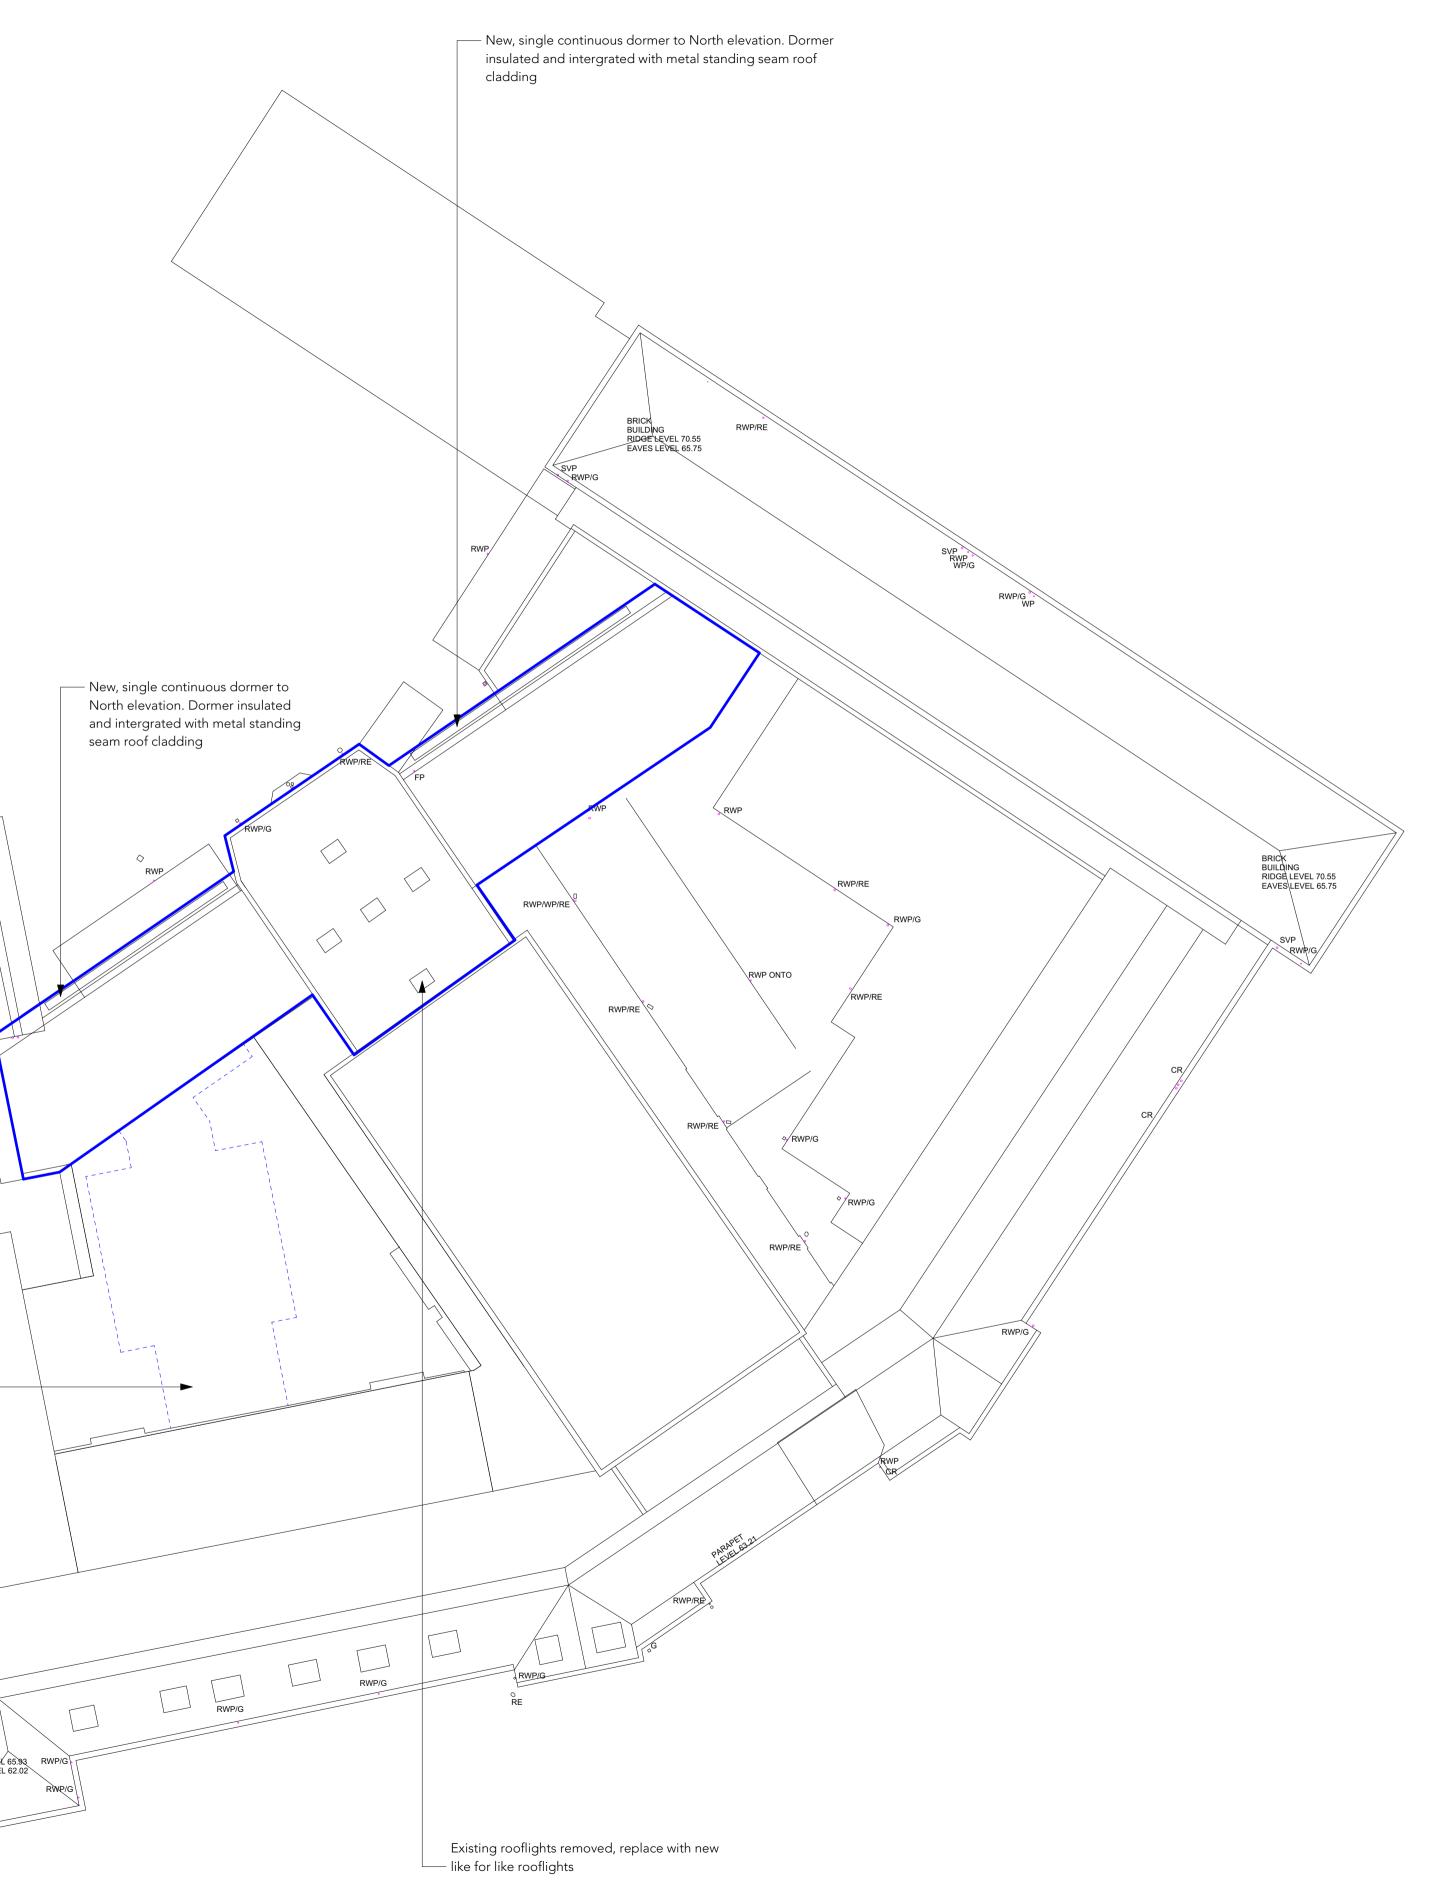

REV	DATE		
	DATE	DESCRIPTION	
	Propose	ed MFL Block (area of proposed works)	
Confirm	cale from d all dimensio	lrawings ons on site prior to manufacture	
Confirm Confirm	cale from d all dimensio discrepanci all Enginee	lrawings	
Confirm Confirm Refer to a	cale from d all dimensie discrepanci all Enginee job no.	Irawings ons on site prior to manufacture ies with Architect prior to proceeding rs' documentation William Ellis School	
Confirm Confirm	cale from d all dimensie discrepanci all Enginee job no.	lrawings ons on site prior to manufacture ies with Architect prior to proceeding rs' documentation	
Confirm Confirm Refer to a 598	cale from d all dimensi discrepanci all Enginee job no.	Irawings ons on site prior to manufacture ies with Architect prior to proceeding rs' documentation William Ellis School Highgate	job 1
Confirm Confirm Refer to a	cale from d all dimensi discrepanci all Enginee job no.	Irawings ons on site prior to manufacture ies with Architect prior to proceeding rs' documentation William Ellis School	job 1
Confirm Confirm Refer to a 598	cale from d all dimensi discrepanci all Enginee job no.	Irawings ons on site prior to manufacture ies with Architect prior to proceeding rs' documentation William Ellis School Highgate Proposed Roof Plan Client: William Ellis School	job 1 dwg. 1
Confirm Confirm Refer to a 598	cale from d all dimensi discrepanci all Enginee job no. job no. date	Irawings ons on site prior to manufacture ies with Architect prior to proceeding rs' documentation William Ellis School Highgate Proposed Roof Plan Client: William Ellis School Scale: 1:200 @ A1 / 1:500 @ A3	job 1 dwg. 1
Confirm Confirm Refer to a 598 28/1 CB/TC dra	cale from d all dimensi discrepanci all Enginee job no. job no. date	Arawings ons on site prior to manufacture ies with Architect prior to proceeding rs' documentation William Ellis School Highgate Proposed Roof Plan Client: William Ellis School Scale: 1:200 @ A1 / 1:500 @ A3 dwg. no. 598_P105 -	not job t rev. r
Confirm Confirm Refer to a 598 28/1 CB/TC dra	cale from d all dimensid discrepanciall Enginee job no. date 1/18	Arawings ons on site prior to manufacture ies with Architect prior to proceeding rs' documentation William Ellis School Highgate Proposed Roof Plan Client: William Ellis School Scale: 1:200 @ A1 / 1:500 @ A3 dwg. no. 598_P105 -	job t dwg. 1