



1 Proposed External North Elevation (7)

Datum 50.000m A.O.D

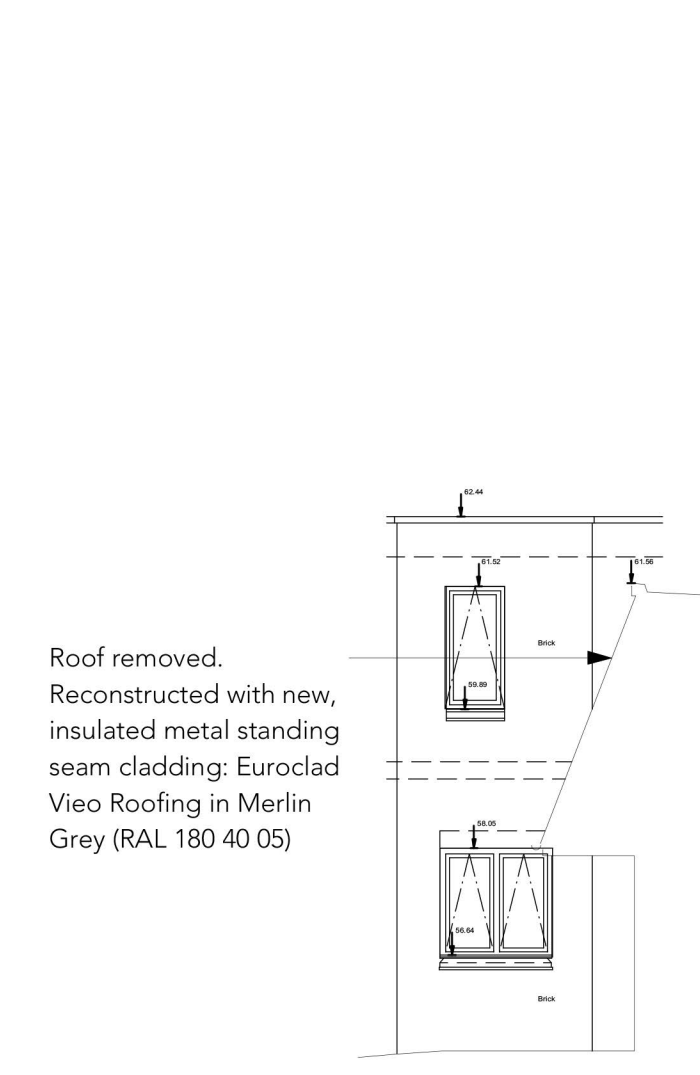


2 Proposed Ext. North-West Elevation (16)

Datum 50.000m A.O.D

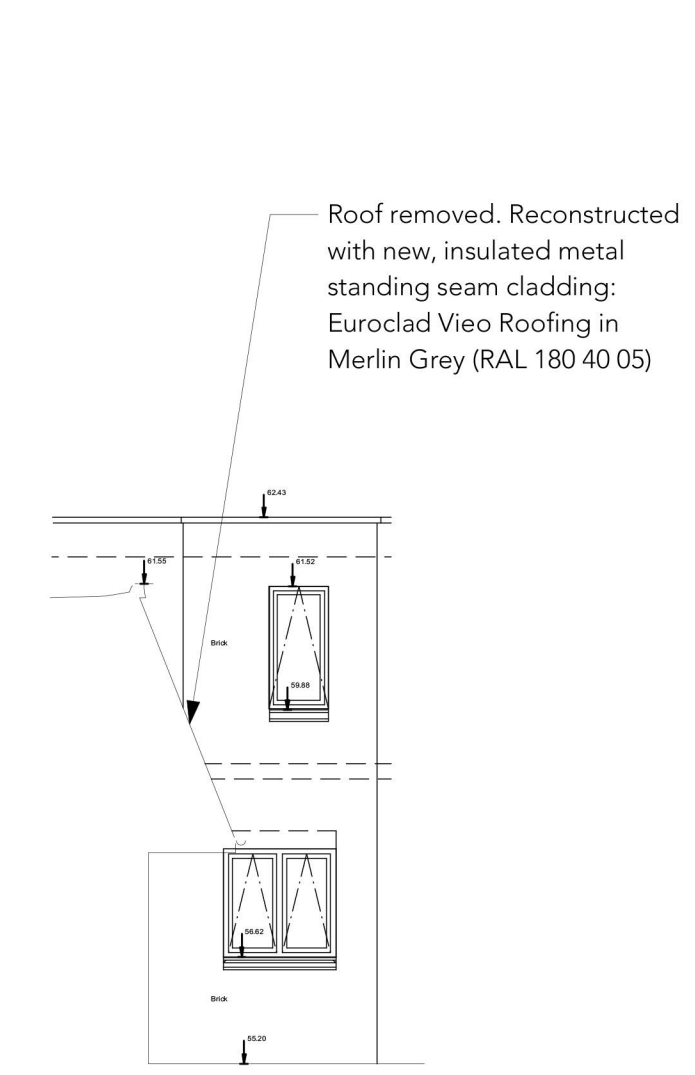


3 Proposed Ext. North-East Elevation (17)

Datum 50.000m A.O.D

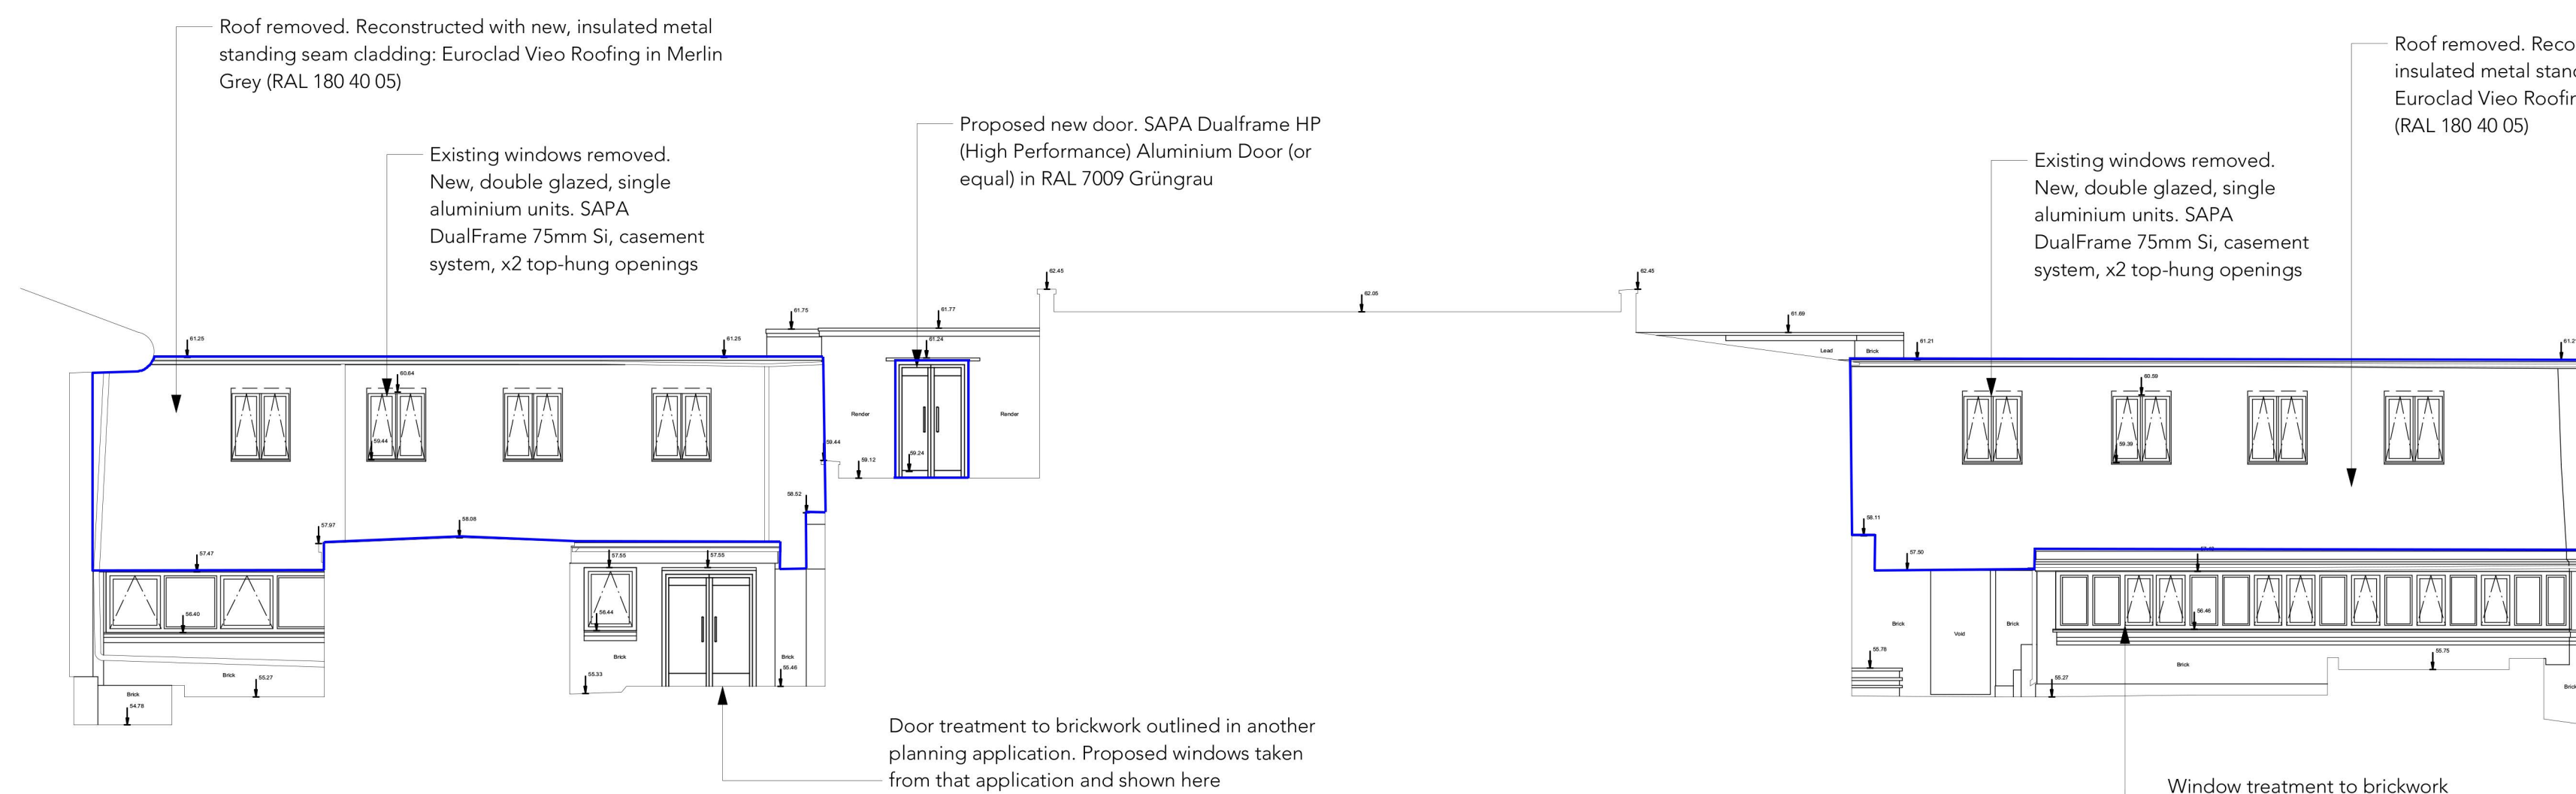

4 Proposed Internal South-West Elevation (8)

Datum 50.000m A.O.D

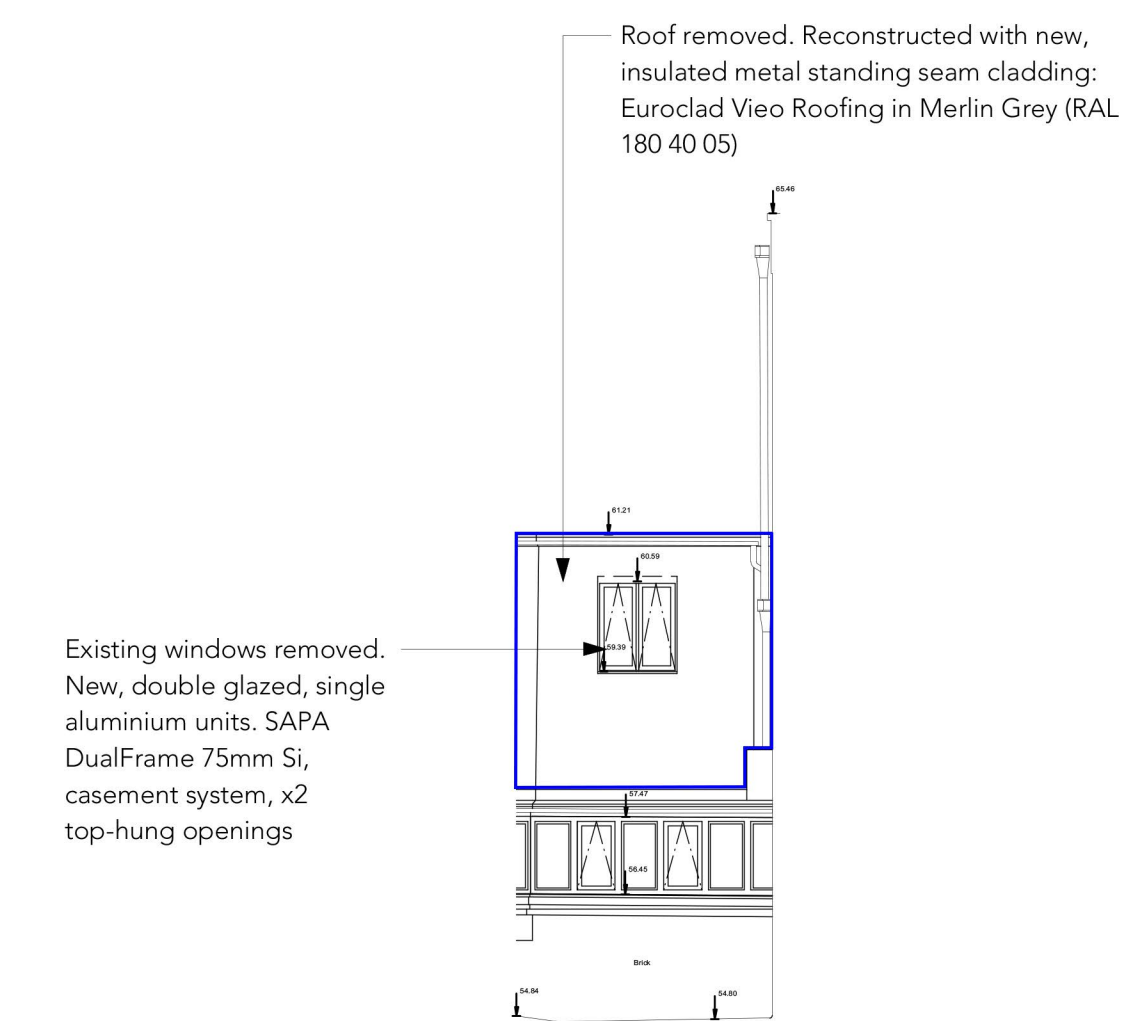

5 Proposed Int. East Elevation (9)

Datum 50.000m A.O.D

REVISION HISTORY		
REV	DATE	DESCRIPTION

Do not scale from drawings  
 Confirm all dimensions on site prior to manufacture  
 Confirm discrepancies with Architect prior to proceeding  
 Refer to all Engineers' documentation

job no	William Ellis School Highgate	job title
598		
date	28/11/18	Proposed MFL Elevations
Client:	William Ellis School	
Scale:	1:100 @ A1 / 1:200 @ A3	
dwg. no	598_P116	rev. no.

PLANNING

© Sarah Wigglesworth Architects  
 T +44 (0)20 7607 9200 F +44 (0)20 7607 5800  
 E mail@swarch.co.uk W www.swarch.co.uk