

Copyright: All rights reserved. This drawing must not be reproduced without permission.


Only the original drawing should be relied upon. Contractors, sub-contractors and suppliers must verify all dimensions on site before commencing any work or making any shop drawings.

All shop drawings to be submitted to the architect for comment prior to fabrication.


This drawing is to be read in conjunction with the architect's specification, bills of quantities / schedules, structural, mechanical & electrical drawings and all discrepancies are to be reported to the architect.

Do not scale from this drawing. Dimensions are in millimetres unless otherwise stated.

NOTES

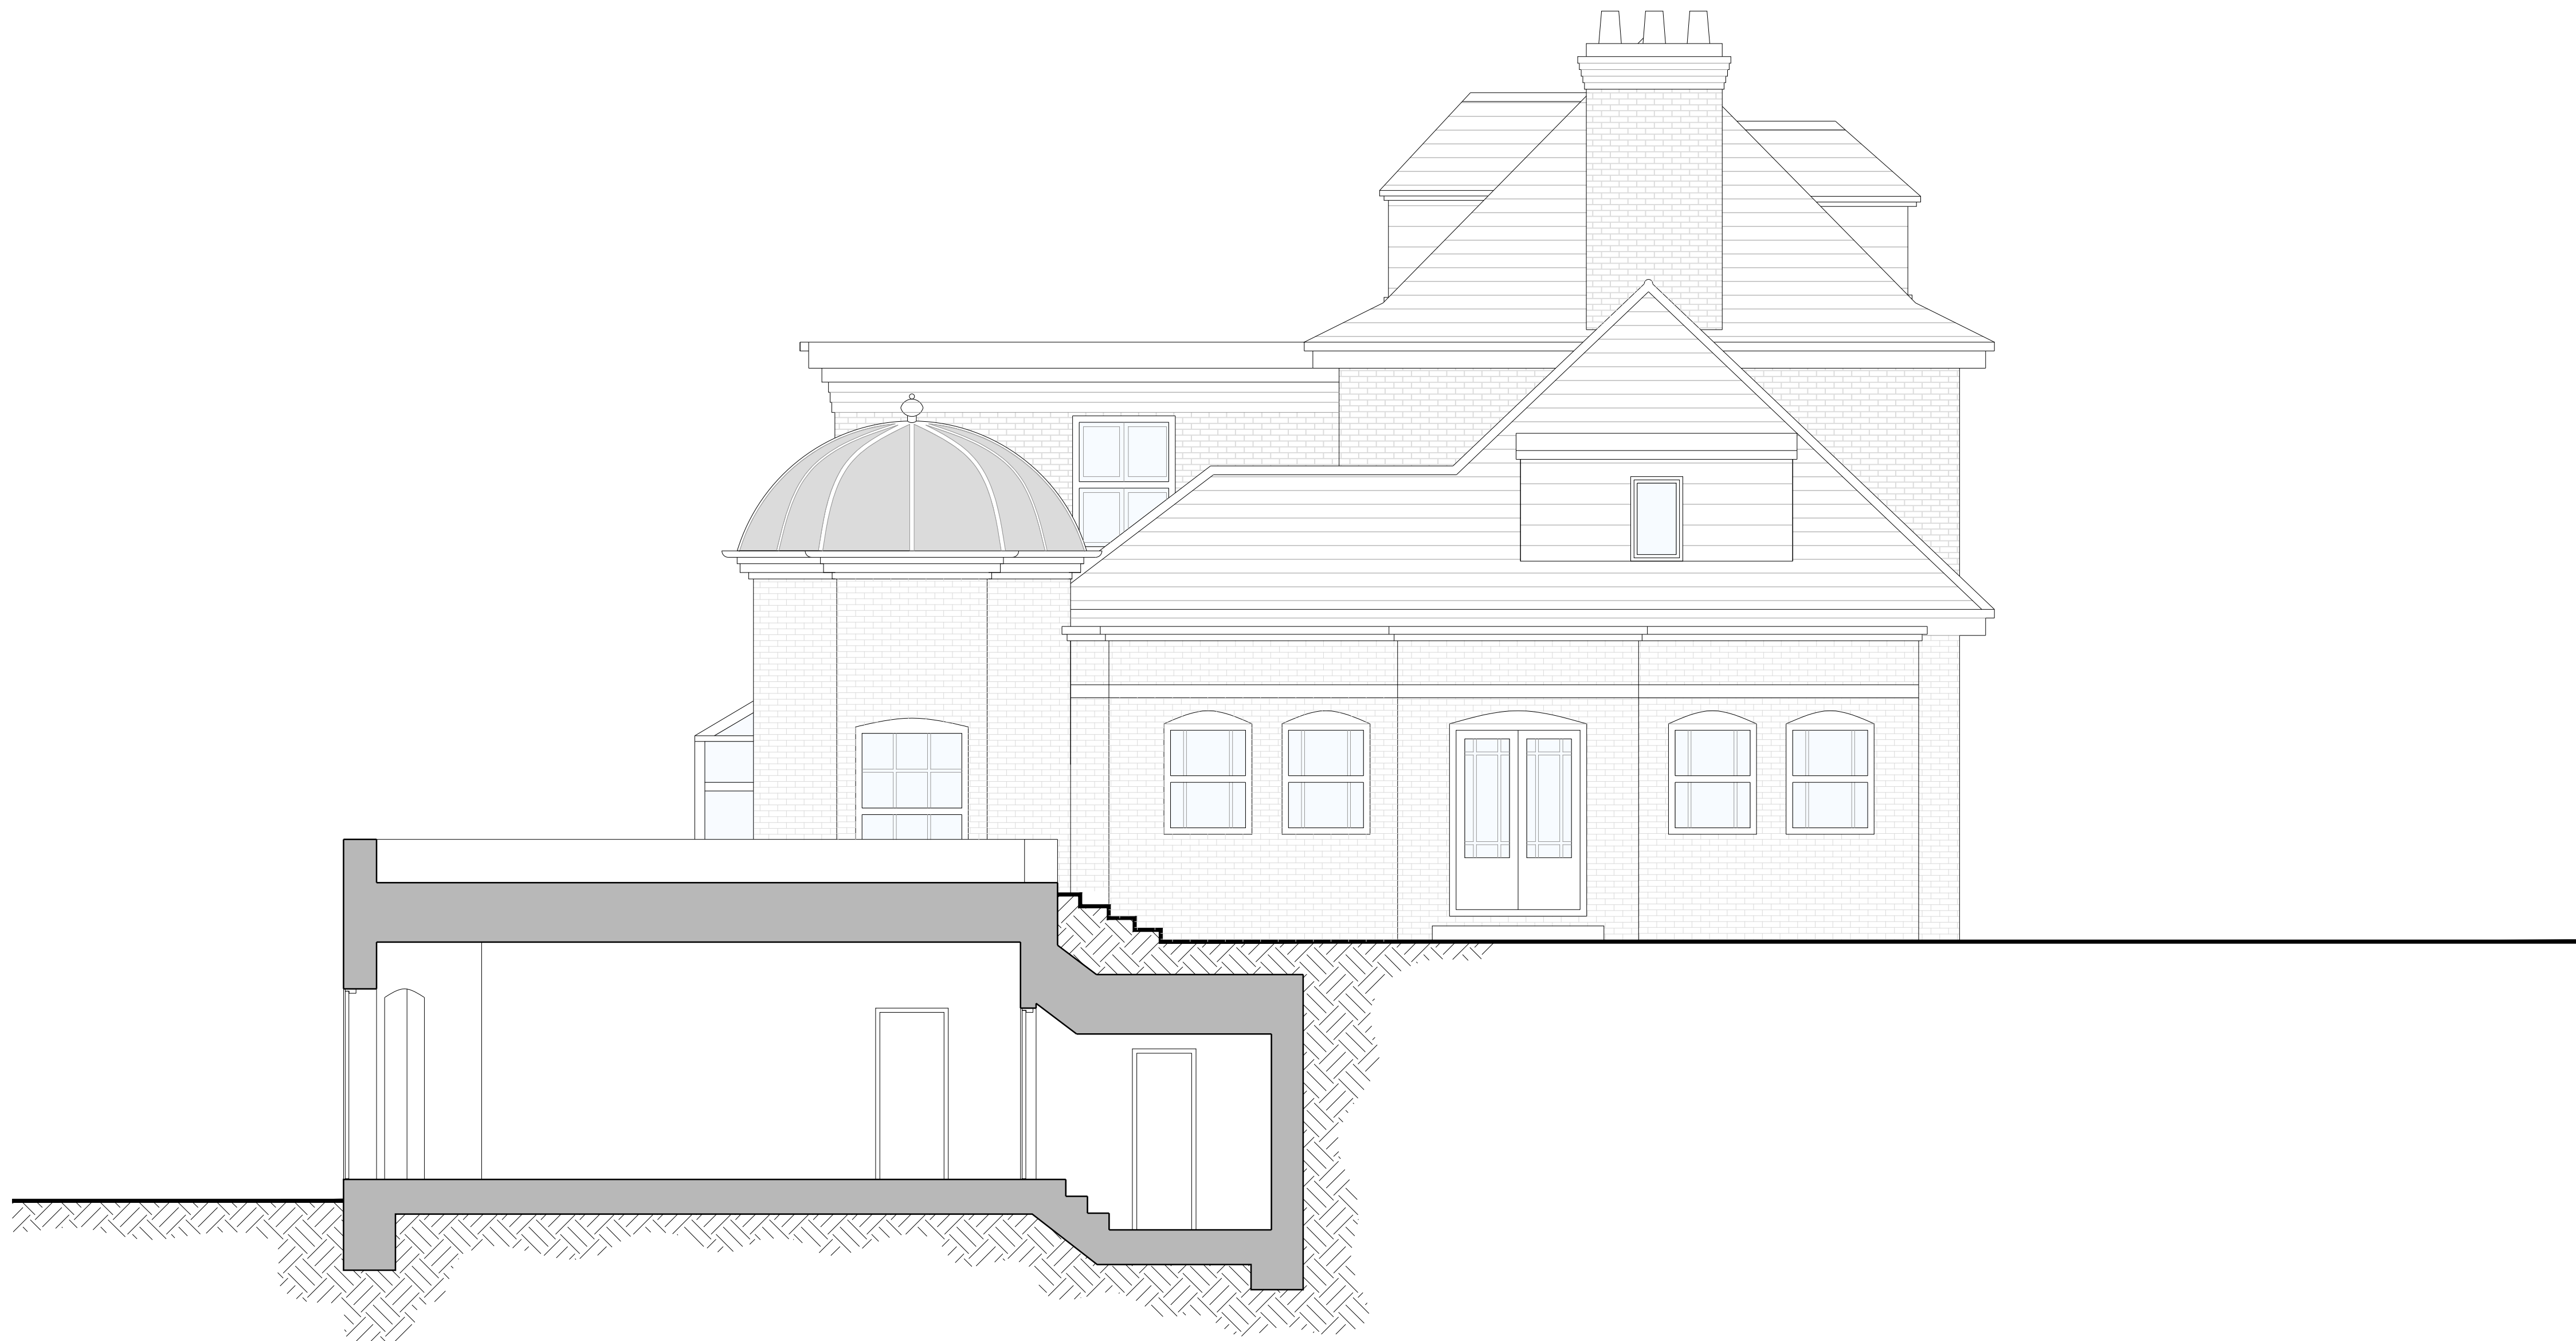

EXISTING SOUTH ELEVATION

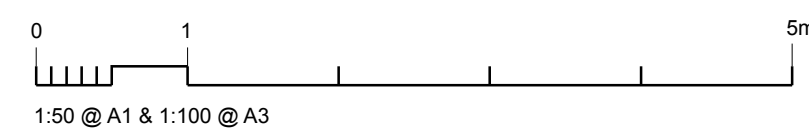

OPEN london
architecture • surveying • interior design
www.opentondon.uk.com
info@opentondon.uk.com

Mermaid House
2 Puddle Dock
Blackfriars
EC4V 3DB

t: 020 7332 2888

project

**9 Robin Grove
Highgate, London N6**

client

Henrik & Veronica Johnsson

drawing title

Existing South Elevation

drawing status

Survey

scale date drawn by checked by

1:50 @ A1 16/11/18

1:100 @ A3

job no. drawing no. revision

17031 107

P1