


EXISTING WINDOW TO FRONT RETAINED IN ALTERED SIDE EXTENSION. ROOF ALTERED TO MATCH REAR PART OF EXISTING SIDE EXTENSION. SECTION ALTERED TO SUIT.

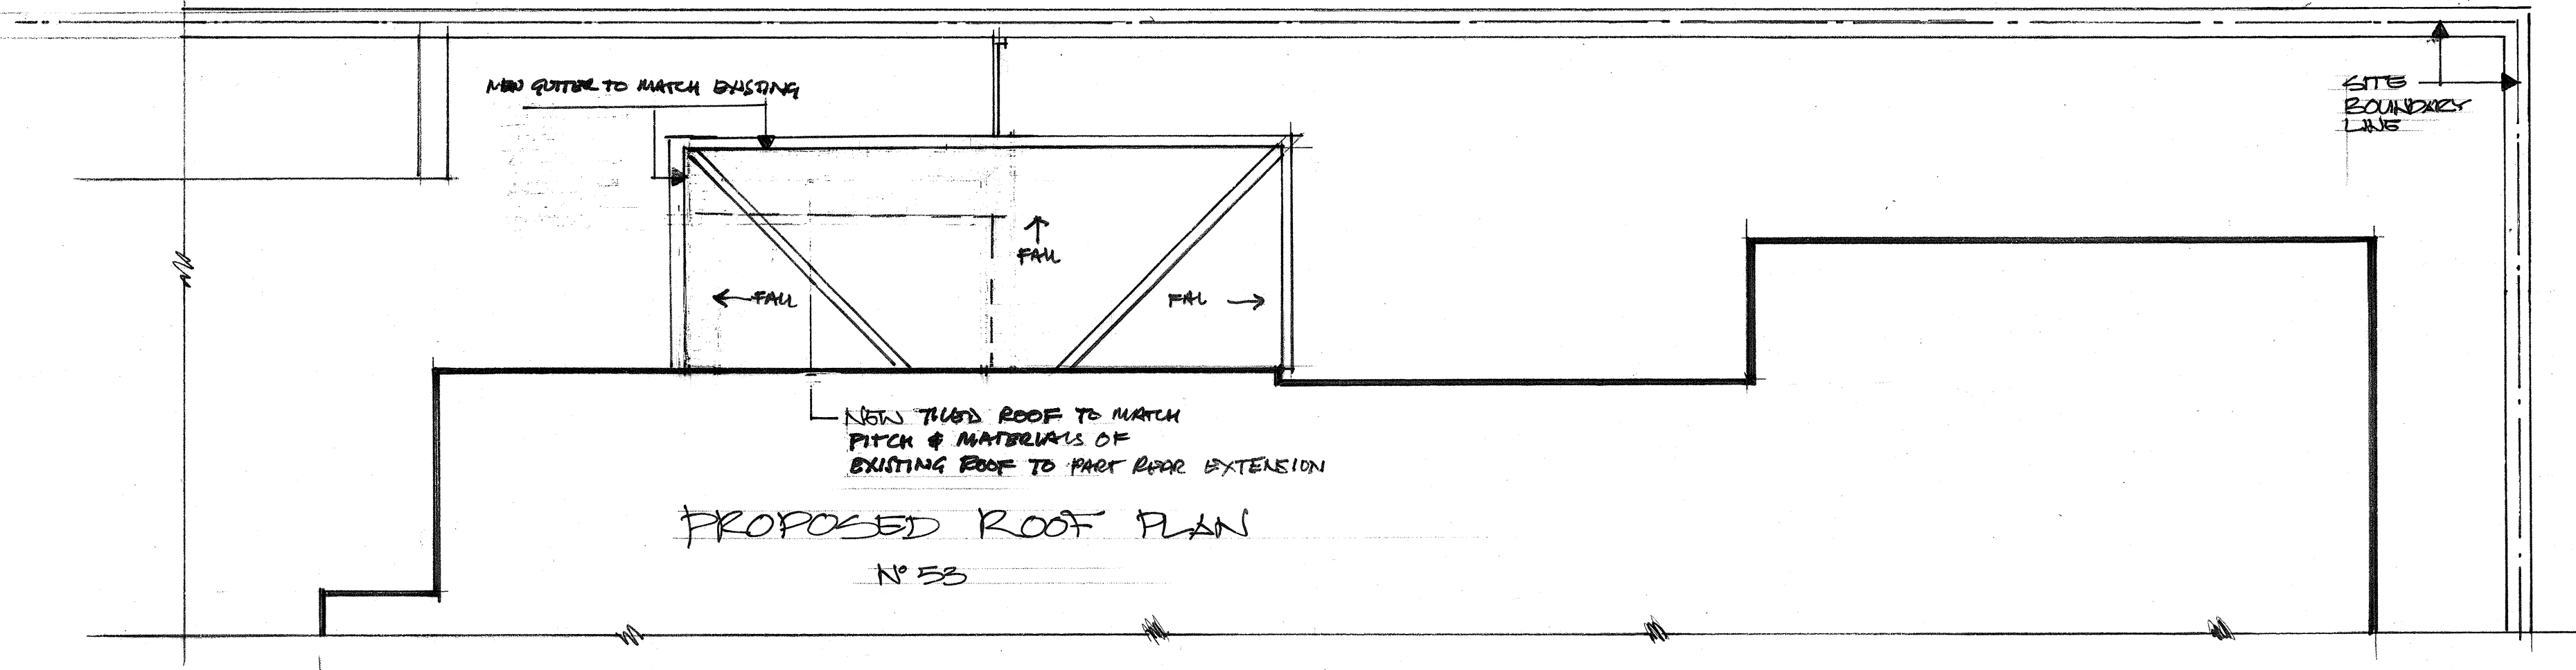

DATE	REVISIONS	REV
THIS DRAWING IS THE COPYRIGHT OF THE ARCHITECT AND SHOULD NOT BE REPRODUCED WITHOUT WRITTEN CONSENT.		
PROJECT		
FLAT 1, 53 FROGNAL LONDON NW3 6YA		
DRAWING		
PROPOSED FRONT ELEVATION, SECTION AND ROOF PLAN		
DATE	transformation	
Aug 18		
DELT	THE STUDIO	
COMPUTER	45 LANCASTER GROVE LONDON NW3 4HB TEL: 020 7424 0122 e-mail: info@transformation-architects.co.uk website: www.transformation-architects.co.uk	
SCALE	DWG. No. 2008-000	REV. No. A
1:50		