




01 WEST ELEVATION
402 1:100

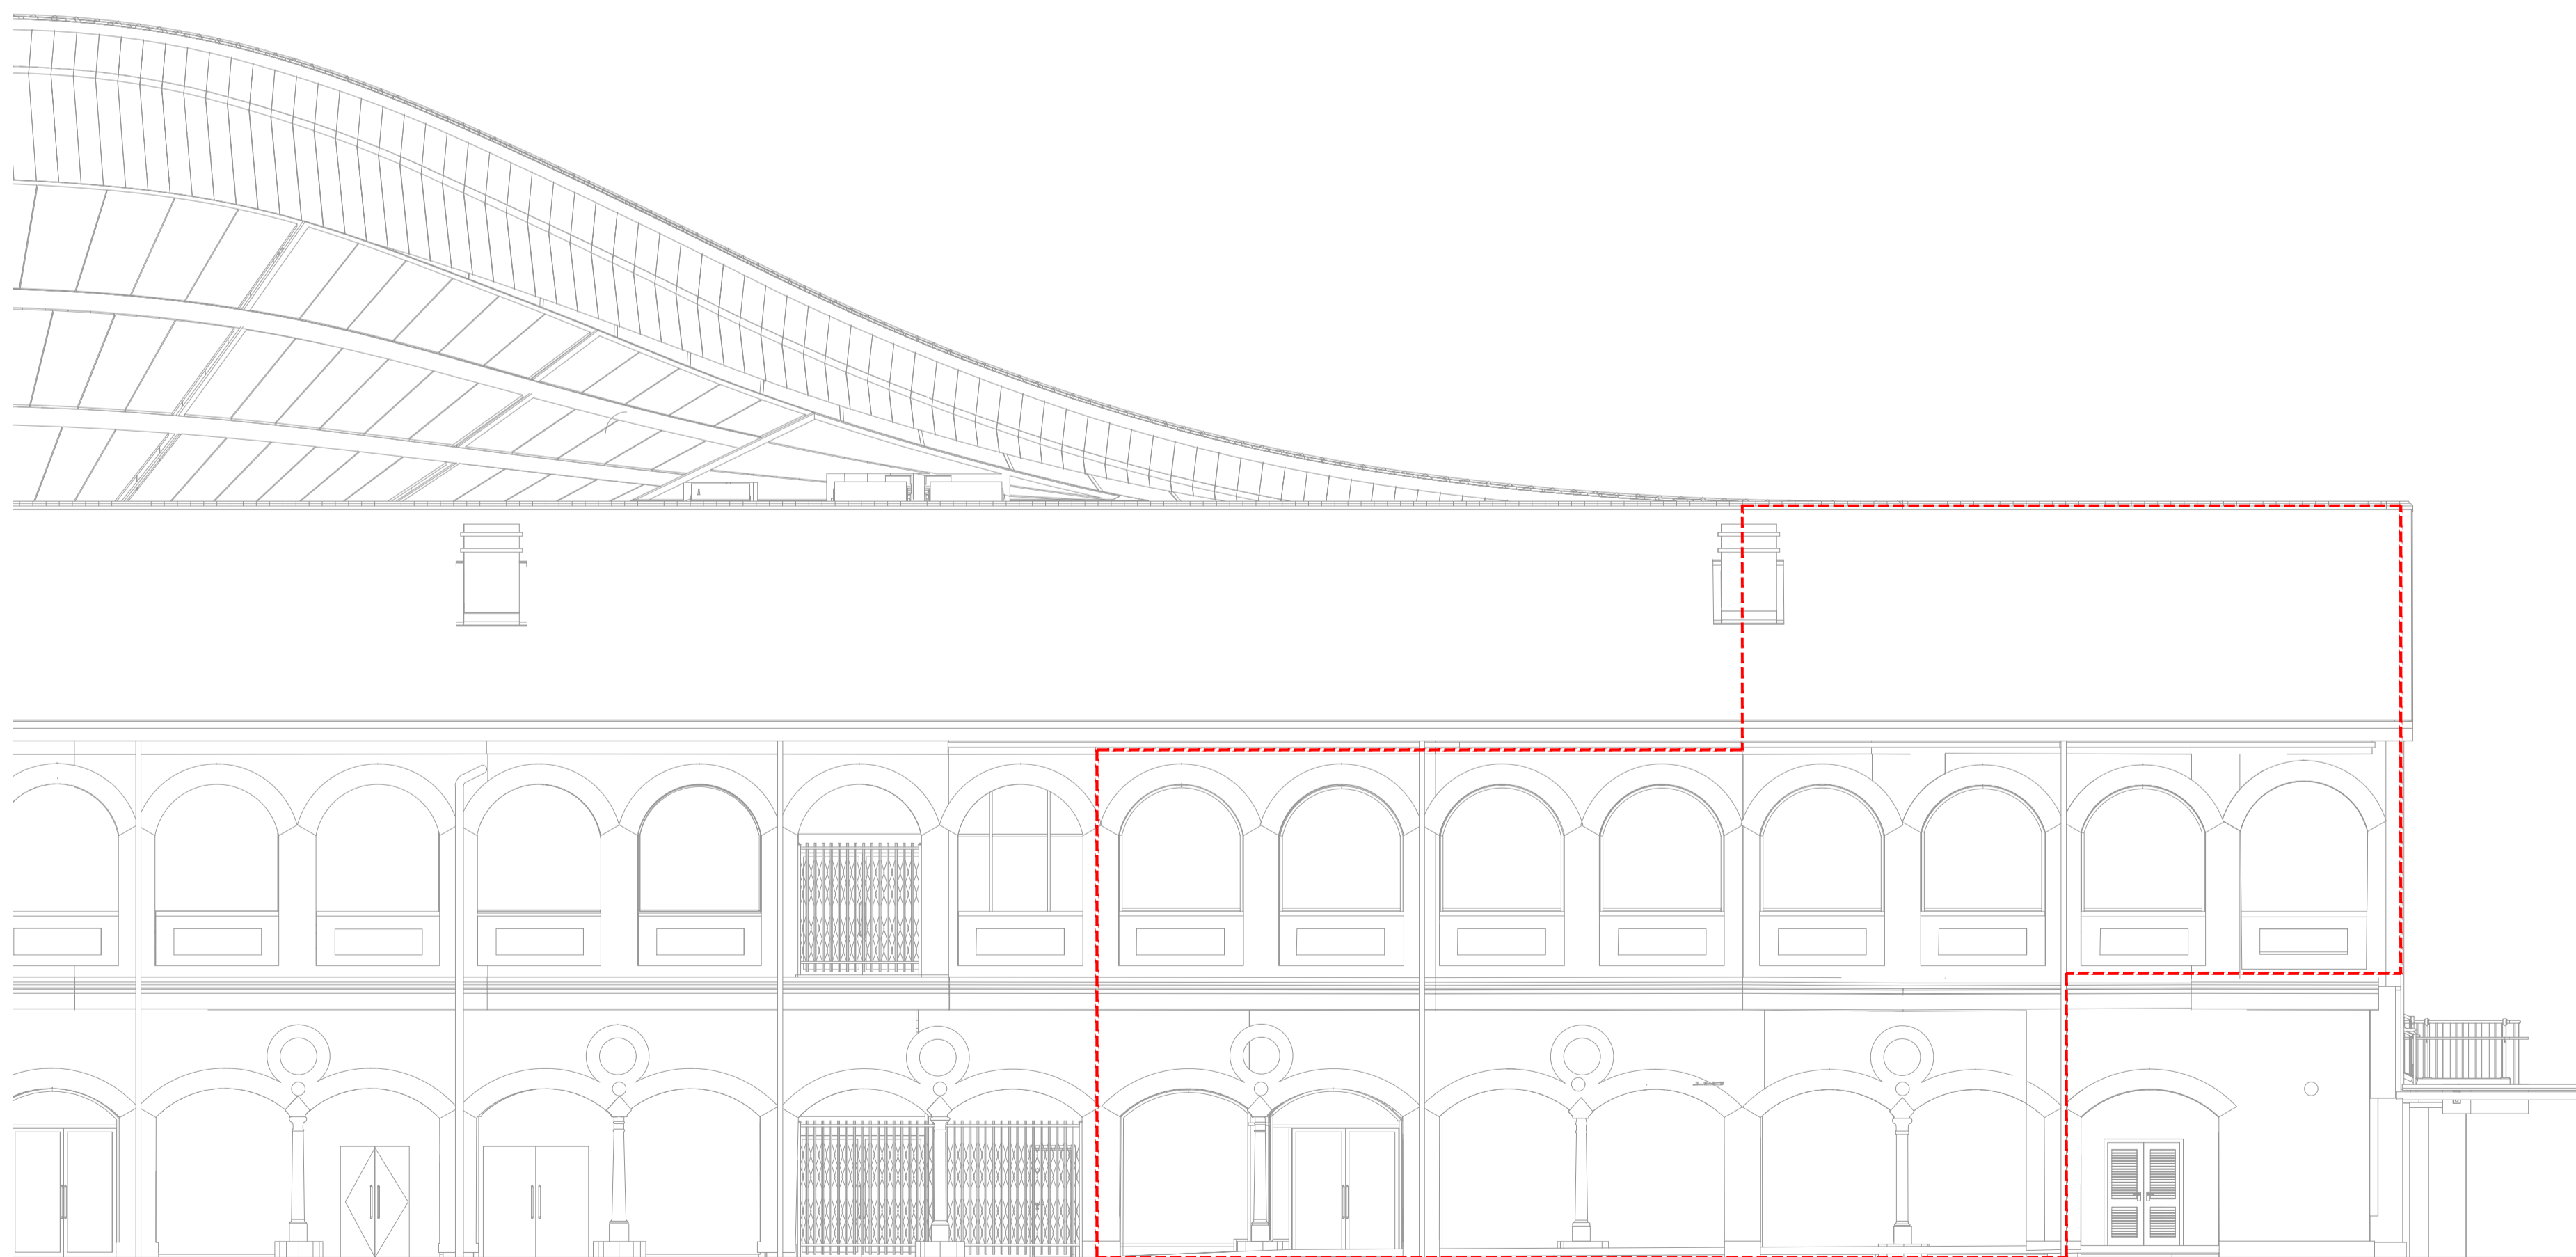

02 EAST ELEVATION
402 1:100

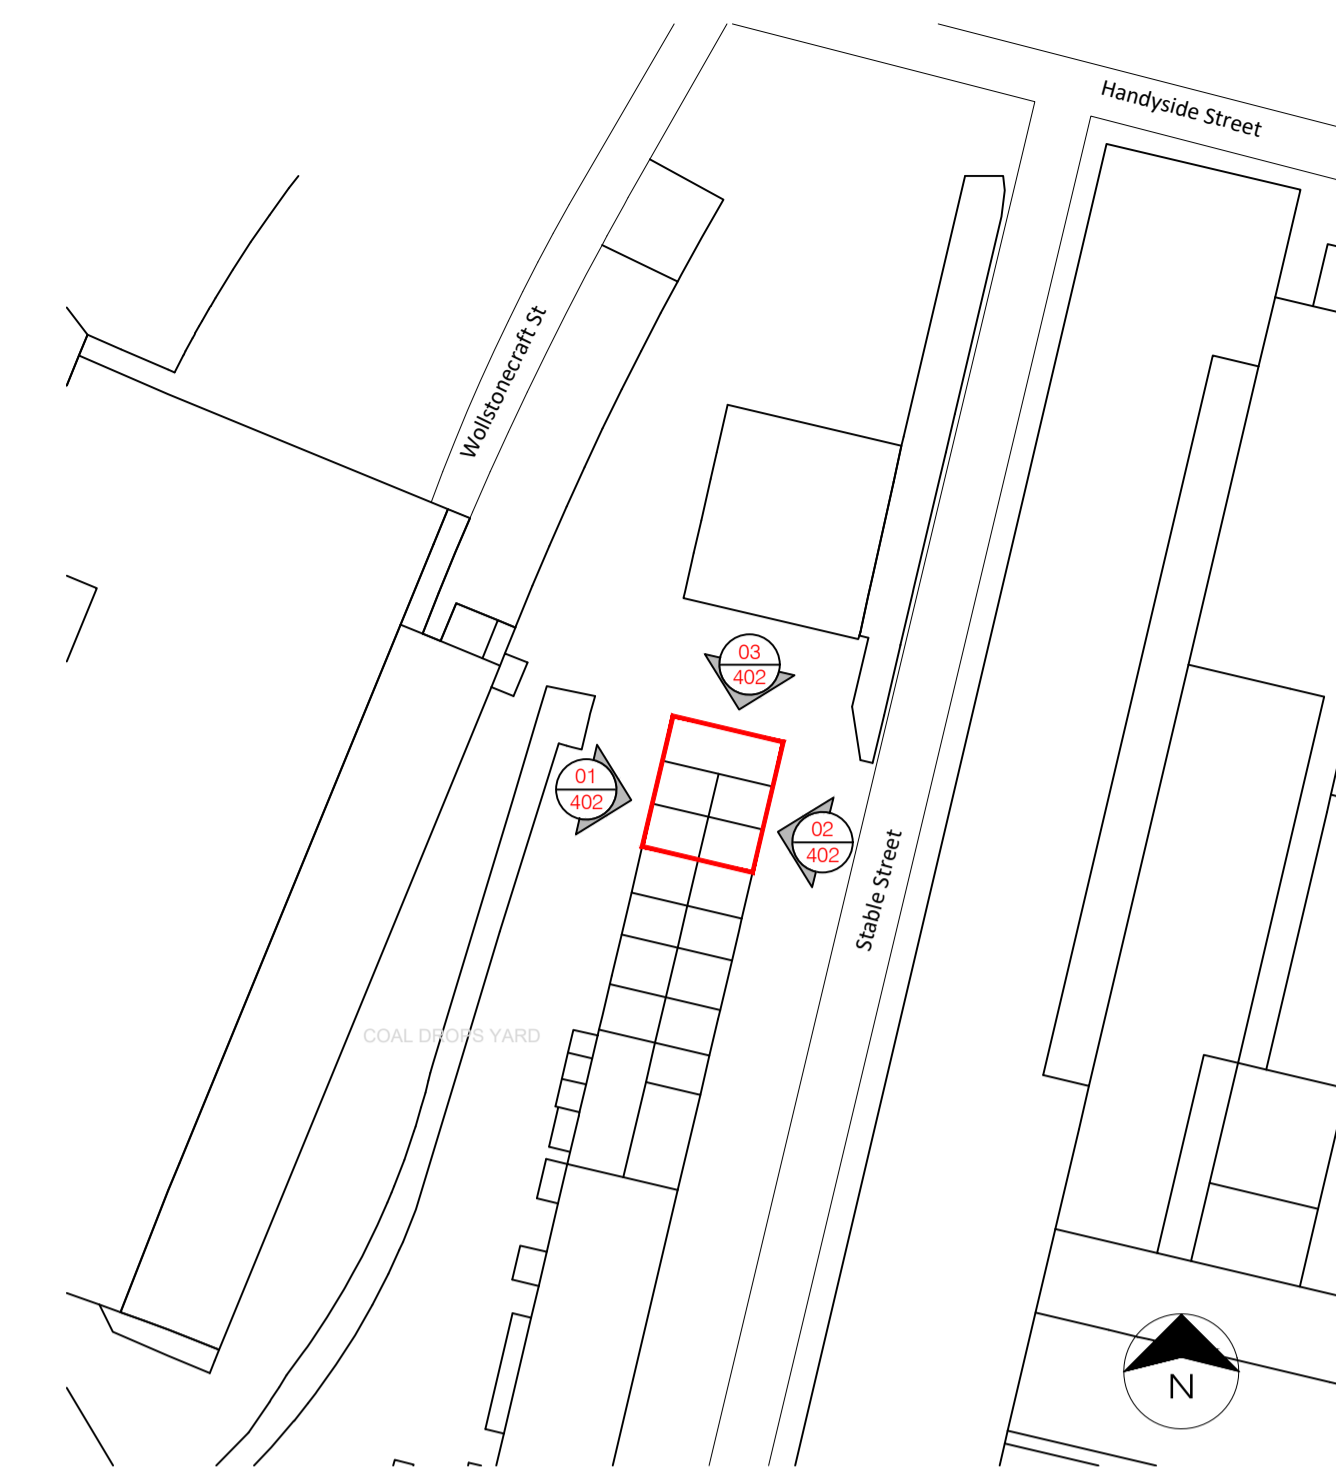


04 LOCATION PLAN
402 1:1000

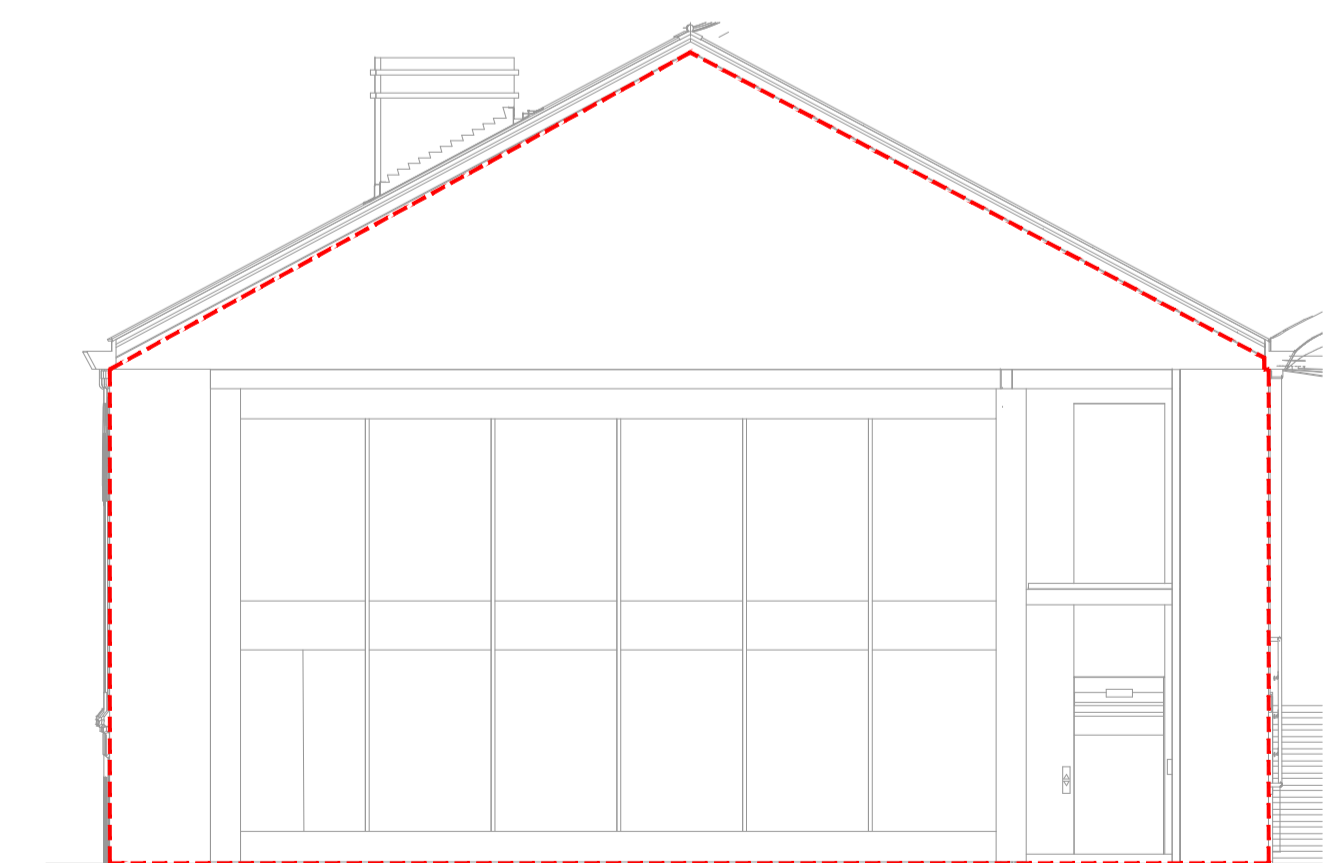

03 NORTH ELEVATION
402 1:100

ALL DIMENSIONS TO BE CHECKED ON SITE.
COPYRIGHT PROTECTED.

PLANNING

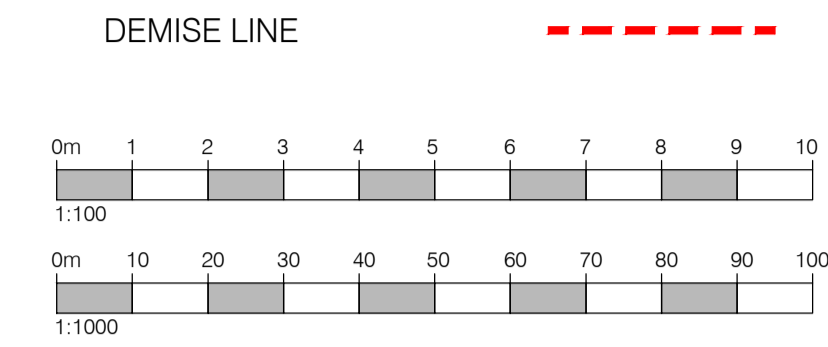

REV	DATE	DESCRIPTION	AA	RS
01	15.05.18	FIRST ISSUE		

LOCATION FIGURE

CLIENT



H&M Hennes & Mauritz UK & Ireland Ltd.
1st Floor, 25Argyll Street, London, W1F 7TS. TEL: +44 (0)207 434 8800

PROJECT

UNIT 3. COAL DROPS YARD
KINGS CROSS

DRAWING

ADVERTISEMENT CONSENT
PROPOSED SIGNAGE
ELEVATIONS AND DETAILS

CONSULTANT



18 Farnham Road
Guildford
Surrey
GU1 4XA
Tel: 01483 560908
Fac: 01483 560660
Email: guildford@lewisandhickey.com

CONSULTANT No SCALE DATE DRAWN CHECKED

G4424 VARIES 18.05.18 AA RS

PROJECT No DISCIPLINE DRAWING No STATUS REV

GB438 A 402 P 00