



A-A Section Detail
Scale 1:2

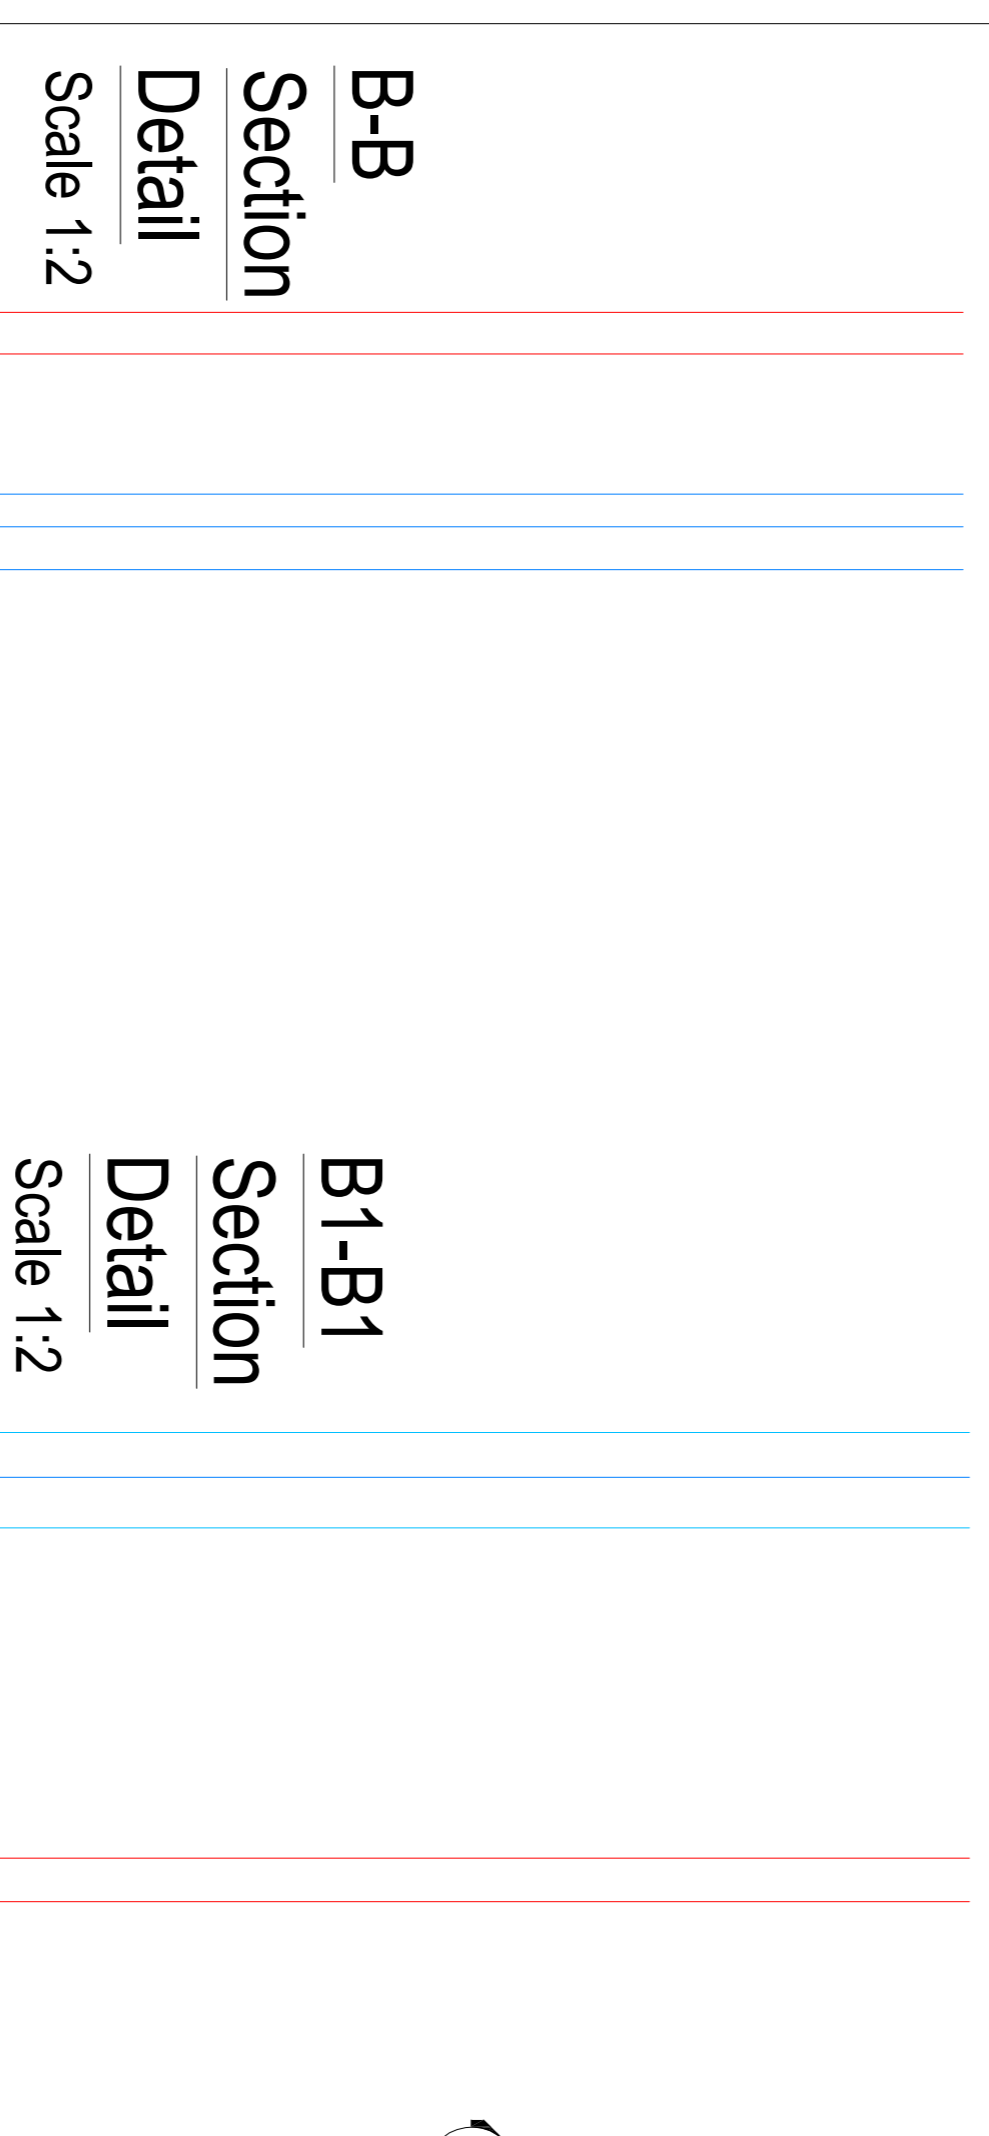


B1-B1 Section Detail
Scale 1:2

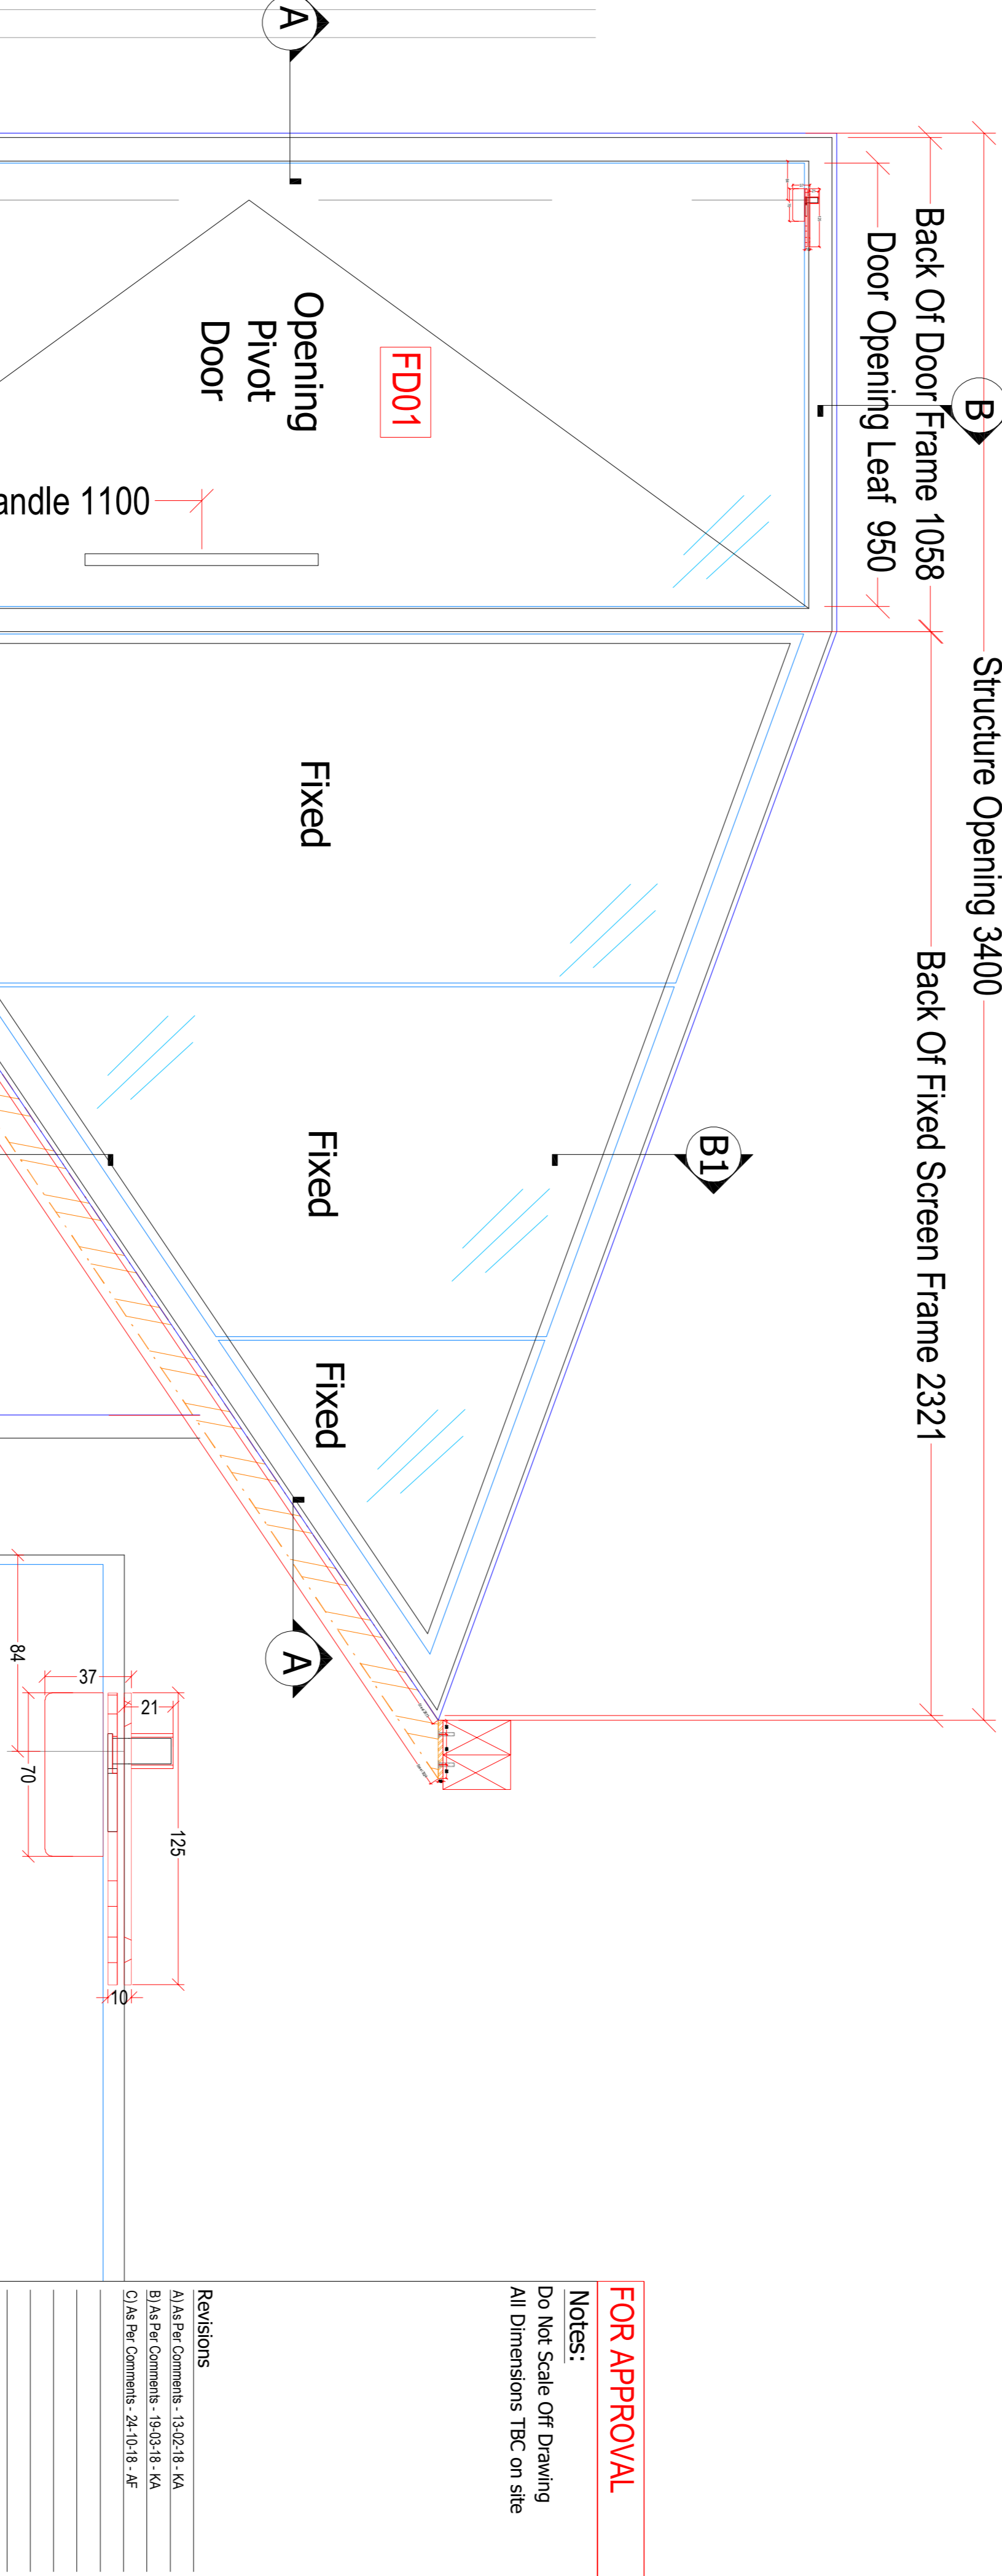

Fire Rated Door - FD01
Front Elevation - External View
Scale 1:10

Glass Specification
Fire Rating: EI60
Single Glazed: 25mm Contrafam

Frame Specification
Colour: TBC
System: Vetrotech Lunax
Ironmongery:
Handle: S Handle Series
2N6 BTS 75 Floor Spring Non Hold Open, Inc. Stainless Steel Cover Plate
Lock: Electric Lock (recessed at top of Frame)

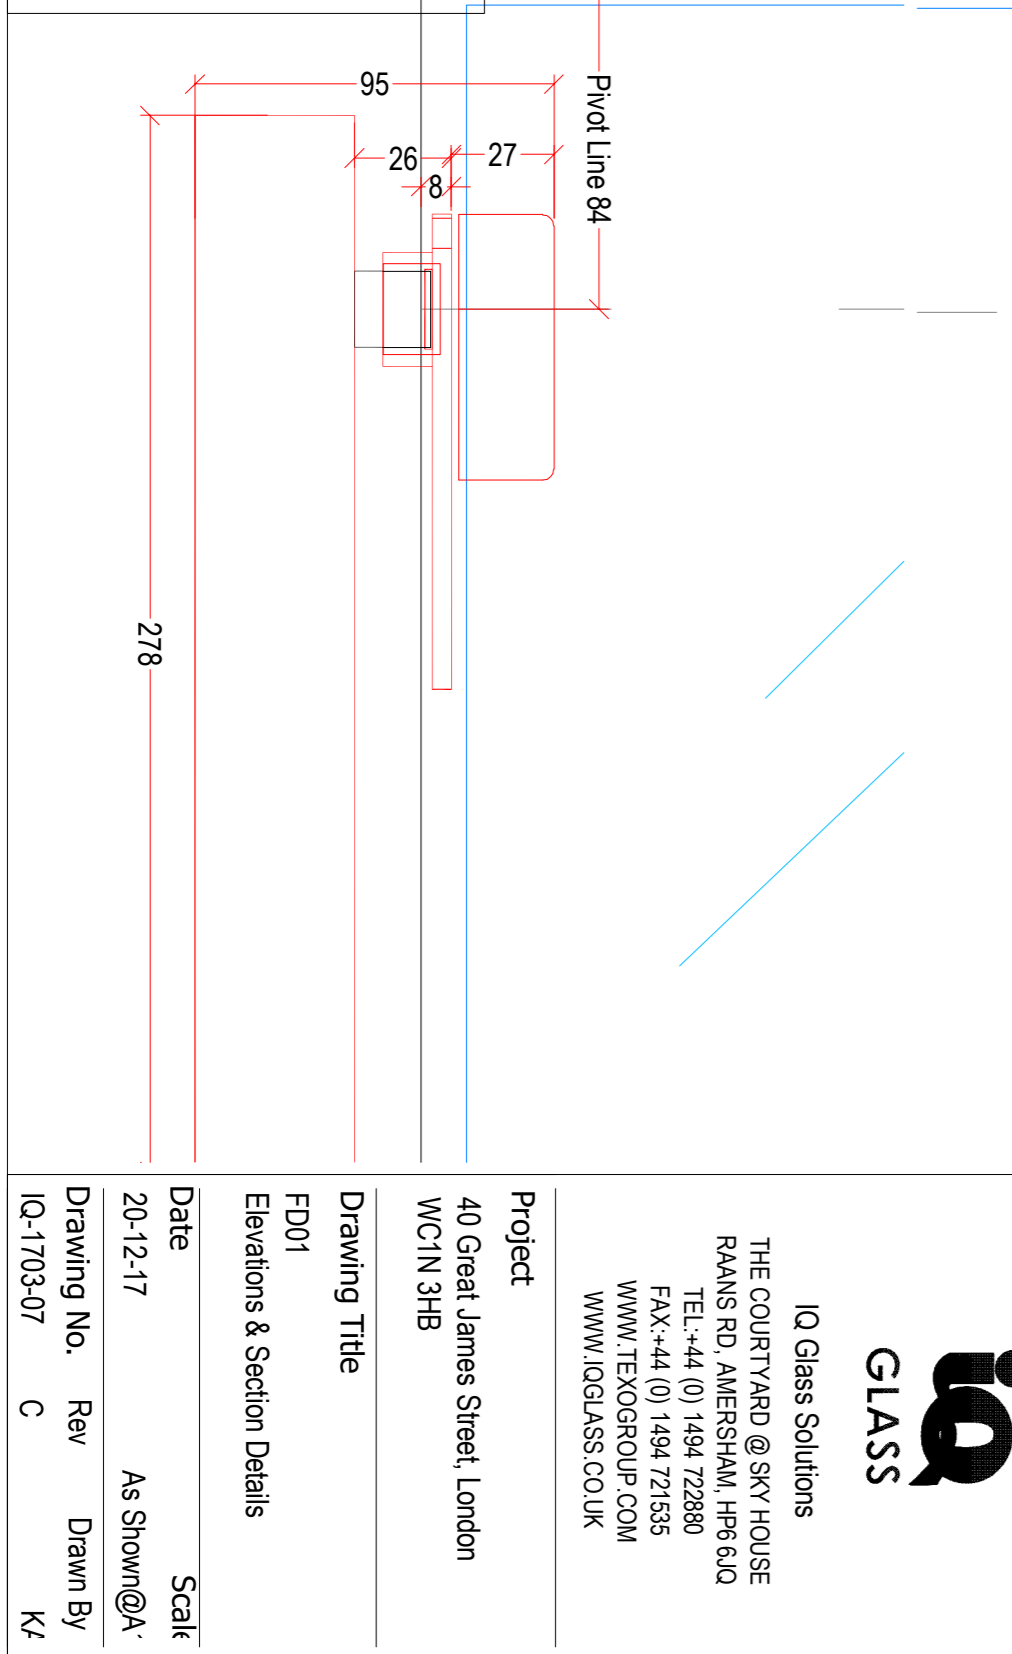

iq GLASS
IQ Glass Solutions
THE COURTYARD @ SKY HOUSE
RAANS RD, AMERSHAM, HP8 6LQ
TEL: +44 (0) 1494 722890
FAX: +44 (0) 1494 721535
WWW.TEKORGROUP.COM
WWW.IQGLASS.CO.UK

Revisions
A) As Per Comments - 13-02-18 - KA
B) As Per Comments - 19-03-18 - KA
C) As Per Comments - 26-10-18 - AF

Project
40 Great James Street, London
WC1N 3JB

Drawing Title
FD01
Elevations & Section Details


Date
20-12-17

Scale
As Shown @ A-
Drawing No. Rev Drawn By
IQ-1703-07 C K4


FOR APPROVAL

NOTES:
Do Not Scale Off Drawing
All Dimensions TBC on site

B-B Section Detail
Scale 1:2

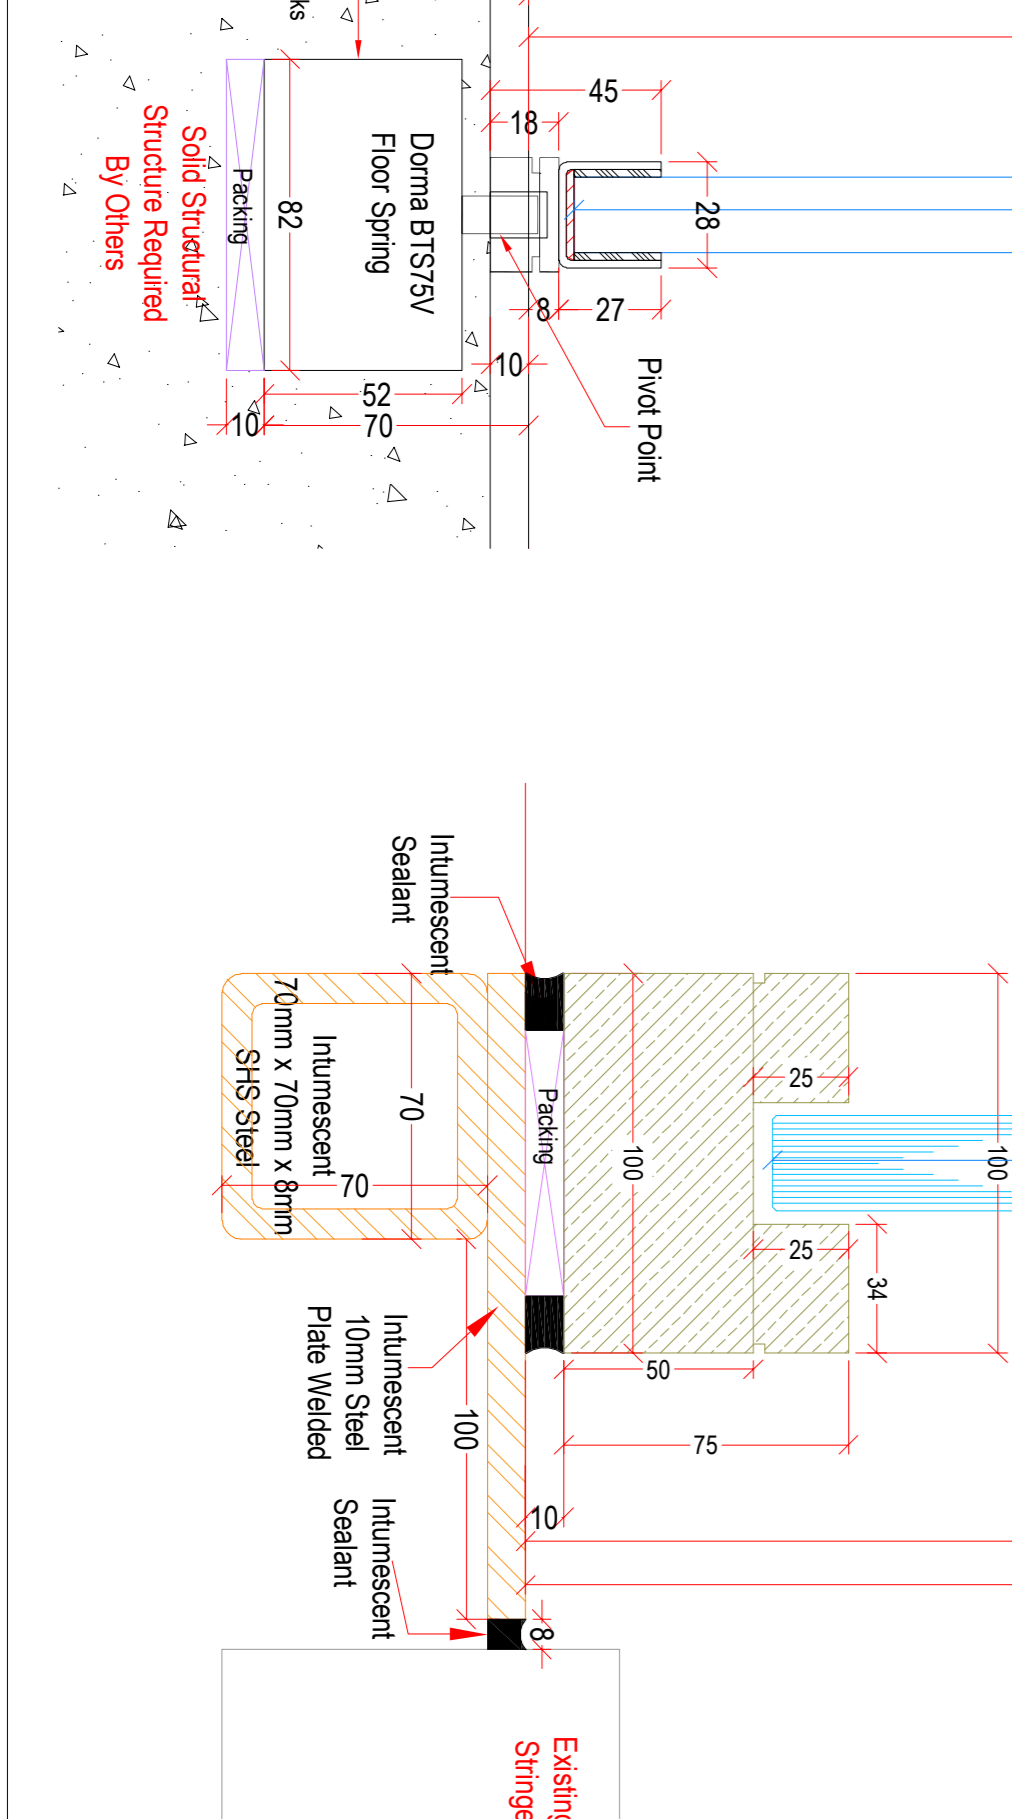


B1-B1 Section Detail
Scale 1:2

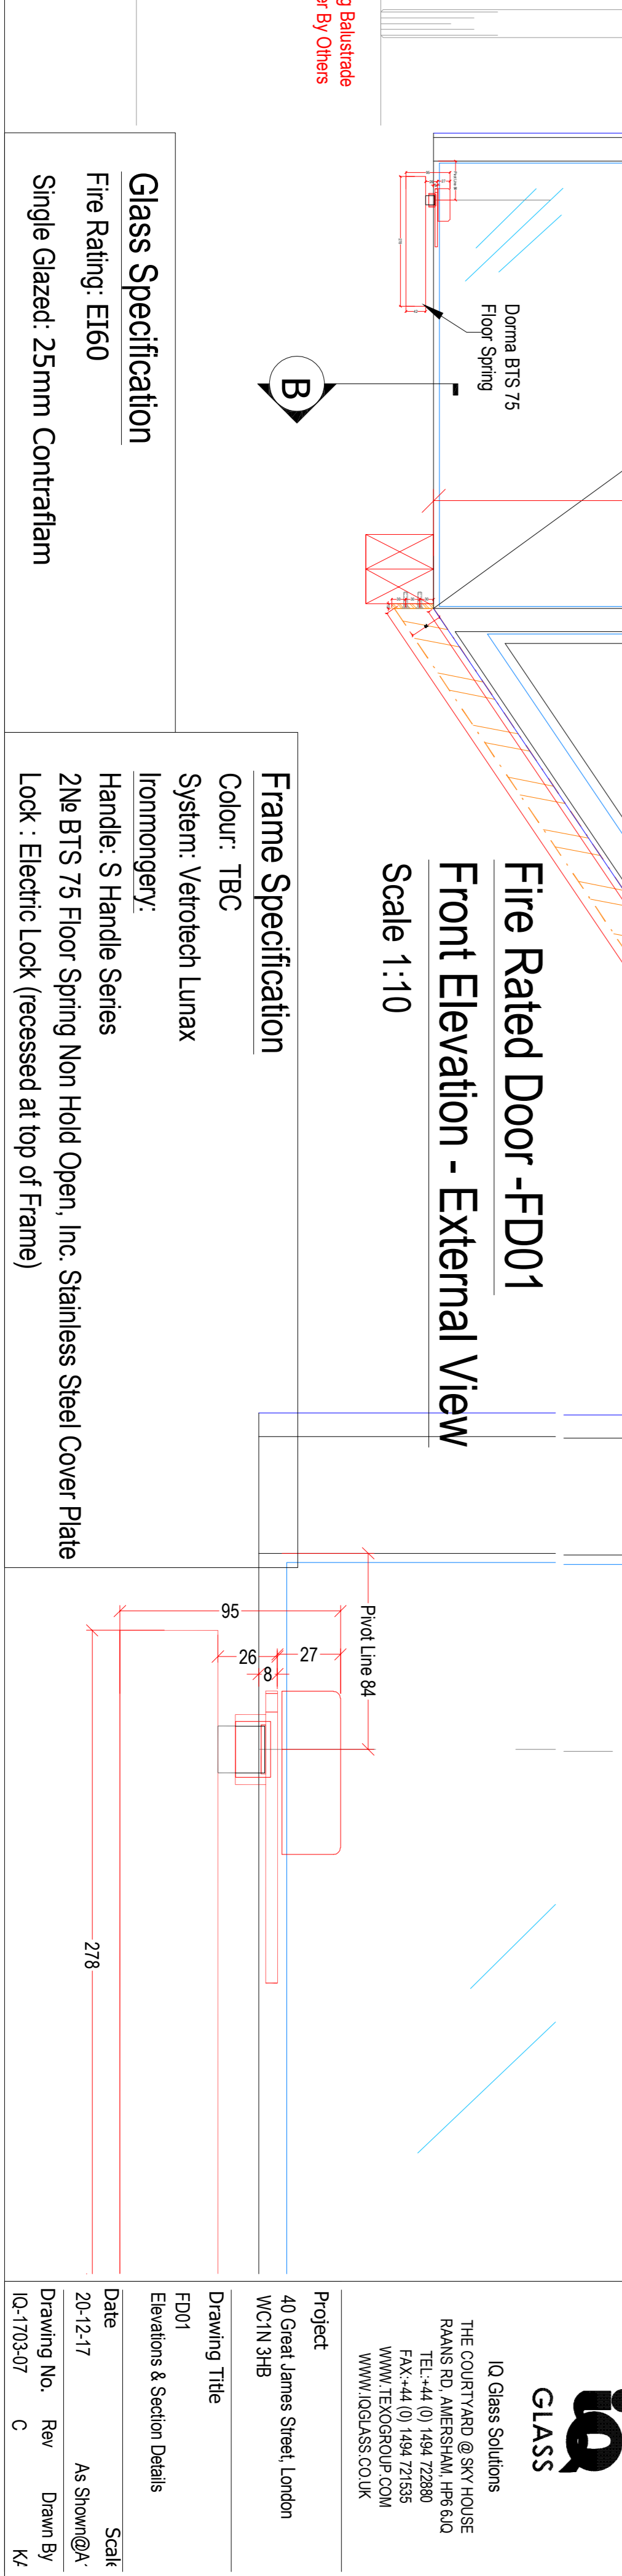

Fire Rated Door - FD01
Front Elevation - External View
Scale 1:10

Glass Specification
Fire Rating: EI60
Single Glazed: 25mm Contrafam

Frame Specification
Colour: TBC
System: Vetrotech Lunax
Ironmongery:
Handle: S Handle Series
2N6 BTS 75 Floor Spring Non Hold Open, Inc. Stainless Steel Cover Plate
Lock: Electric Lock (recessed at top of Frame)

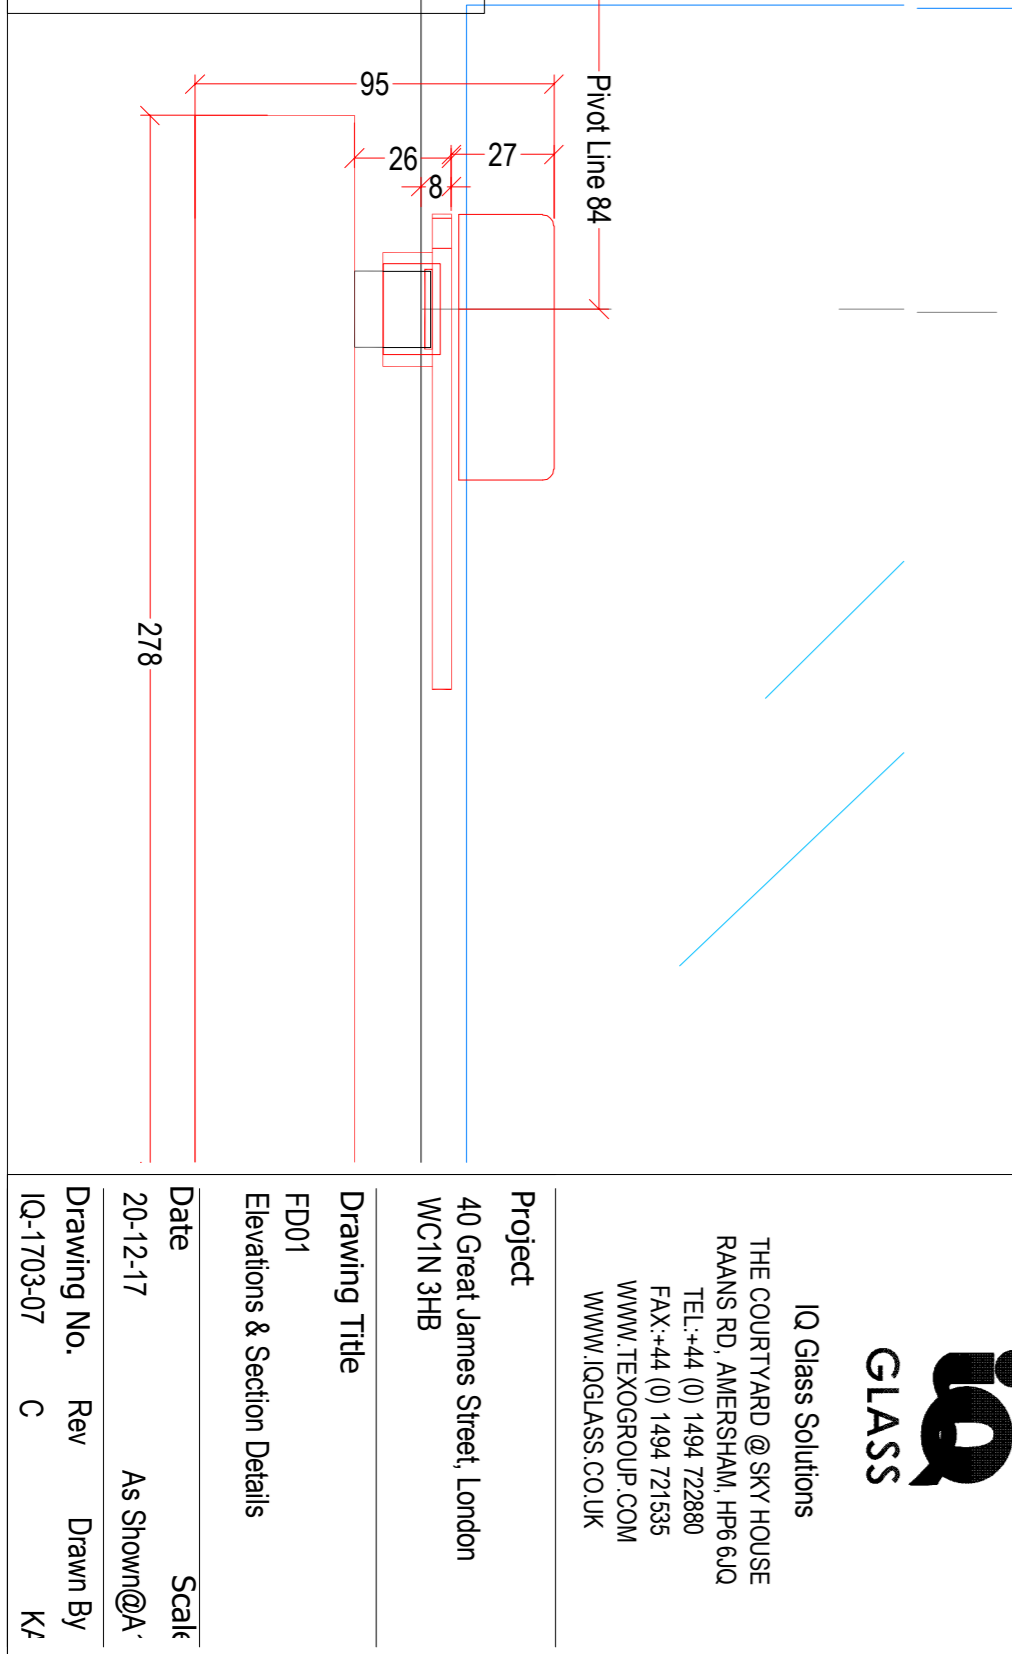

iq GLASS
IQ Glass Solutions
THE COURTYARD @ SKY HOUSE
RAANS RD, AMERSHAM, HP8 6LQ
TEL: +44 (0) 1494 722890
FAX: +44 (0) 1494 721535
WWW.TEKORGROUP.COM
WWW.IQGLASS.CO.UK

Revisions
A) As Per Comments - 13-02-18 - KA
B) As Per Comments - 19-03-18 - KA
C) As Per Comments - 26-10-18 - AF

Project
40 Great James Street, London
WC1N 3JB

Drawing Title
FD01
Elevations & Section Details

Date
20-12-17

Scale
As Shown @ A-
Drawing No. Rev Drawn By
IQ-1703-07 C K4