


DRAWING NOTES

Please note: These drawings are for planning purposes only and should not be used for construction.

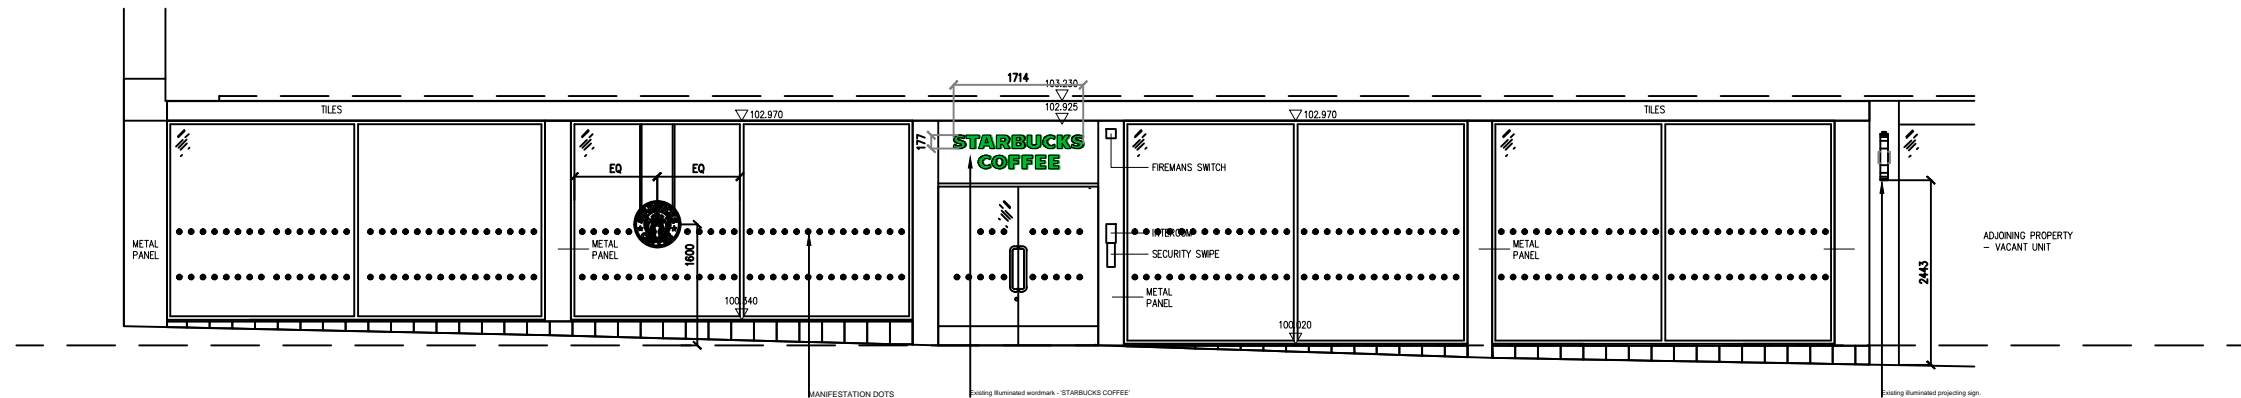


EXISTING EXTERIOR ELEVATION - FRONT
Scale: 1:100

PLANNING

REV.	DESCRIPTION	BY	DATE

	STARBUCKS COFFEE SHOP	
	PROJECT:	49648-040
	ADDRESS:	Starbucks Coffee Shop 24-32 Kilburn High Rd North Maida Vale NW6 5JA United Kingdom
	TITLE:	Existing Elevation
<small>EVOLVE DESIGN LTD 300 Woking Parkway Woking Surrey, Surrey GU24 0BA @evolve-design-uk.com T: +44 (0)1934 822783 F: +44 (0)1934 822784</small>	<small>DRAWN BY:</small> EK <small>CHECKED:</small> EV	<small>SCALE:</small> 1:100 @A3 <small>DRAWN DATE:</small> 23/10/18 <small>REVISED DATE:</small> 11/12/18
<small>DRG. NO.:</small> SB-49648-040 C	<small>REV.:</small> A	

 

THIS DRAWING AND ITS DATA IS THE PROPERTY OF EVOLVE DESIGN LIMITED & SHALL NOT BE REPRODUCED WITHOUT THE COMPANY'S CONSENT. WRITTEN DIMENSIONS TAKE PRECEDENCE. ANY DISCREPANCIES SHOULD BE REPORTED TO EVOLVE DESIGN LIMITED IMMEDIATELY - IF IN DOUBT ASK.