

KEY:

Red lines denotes demolition


Outside water tap

Wall light


Wall switch

Double plug socket

Recess spotlight

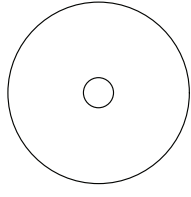

Pendant light

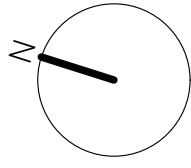

FOR PLANNING

rev	date	by	comment	chkd



Peter Morris Architects  
495 Holloway Road, London N19 5UR www.petermorrisarchitects.com n. 0207892718

Client  
Shaun McKinlay

Job


Ground Floor Flat  
54 Sumatra Road  
London NW6 1PR

Drawing Title  
GROUND FLOOR  
PLANS

Scale 1:100 @ A3

Date	Drawn	Issued	Checked
05.07.2018	AD	PM	PM

Dwg. No.	Rev.
217 003	-

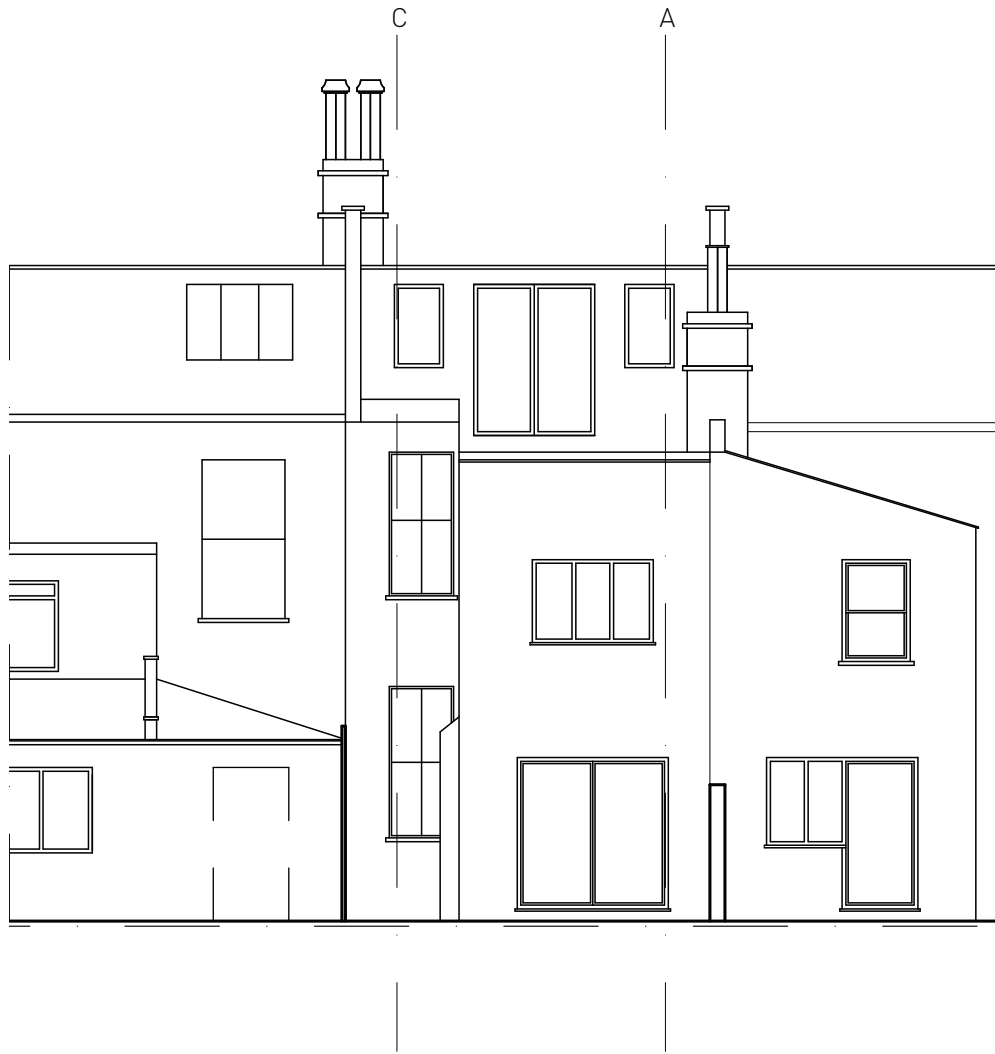

EXISTING REAR ELEVATION



DEMOLITION REAR ELEVATION



PROPOSED REAR ELEVATION