


DRAWING NOTES

Please note: These drawings are for planning purposes only and should not be used for construction.

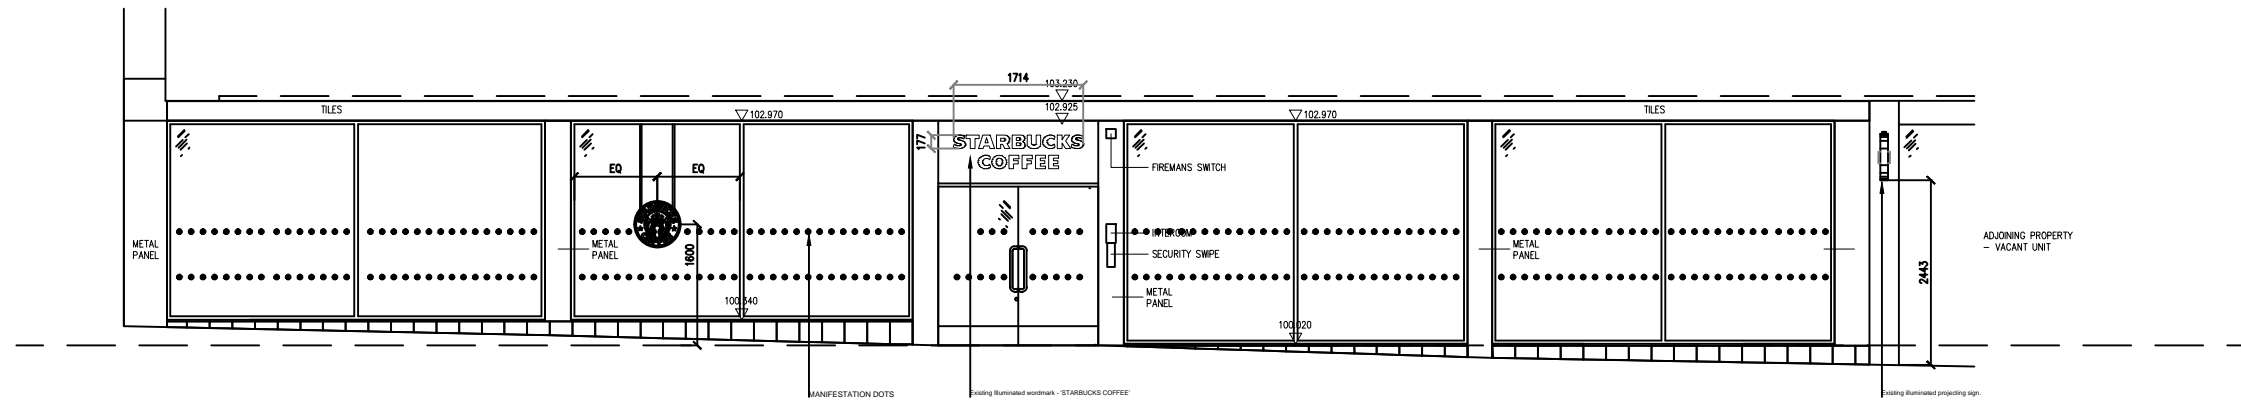


EXISTING EXTERIOR ELEVATION - FRONT
Scale: 1:100

PLANNING

REV.	DESCRIPTION	BY	DATE

	STARBUCKS COFFEE SHOP		
	PROJECT: 49648-040		
	ADDRESS: Starbucks Coffee Shop 24-32 Kilburn High Rd North Maida Vale NW6 5JA United Kingdom		
	TITLE: Existing Elevation		
DRAWN BY: EK CHECKED: EV	SCALE: 1:100 @A3	DRAWN DATE: 23/10/18	REVISED DATE: 11/12/18
DRG. NO.: SB-49648-040 C		REV. B	

 

THIS DRAWING AND ITS DATA IS THE PROPERTY OF EVOLVE DESIGN LIMITED & SHALL NOT BE REPRODUCED WITHOUT THE COMPANY'S CONSENT. WRITTEN DIMENSIONS TAKE PRECEDENCE. ANY DISCREPANCIES SHOULD BE REPORTED TO EVOLVE DESIGN LIMITED IMMEDIATELY - IF IN DOUBT ASK.