



GENERAL NOTES:  
 This drawing is copyright of KSR architects. This drawing must be read in conjunction with the Designer's Risk Assessment, specification and all other relevant documentation and drawings. KSR architects accept no liability for any expense, loss or damage of whatsoever nature and however arising from any variation made to this drawing or in the execution of the work to which it relates which has not been referred to them and their approval obtained.  
 Areas are based on unchecked survey and are approximate only.  
 Do not scale from this drawing or the digital data, only figured dimensions are to be used. Refer to linear scale for guidance. Check all dimensions on site prior to carrying out any works and advise any discrepancy.

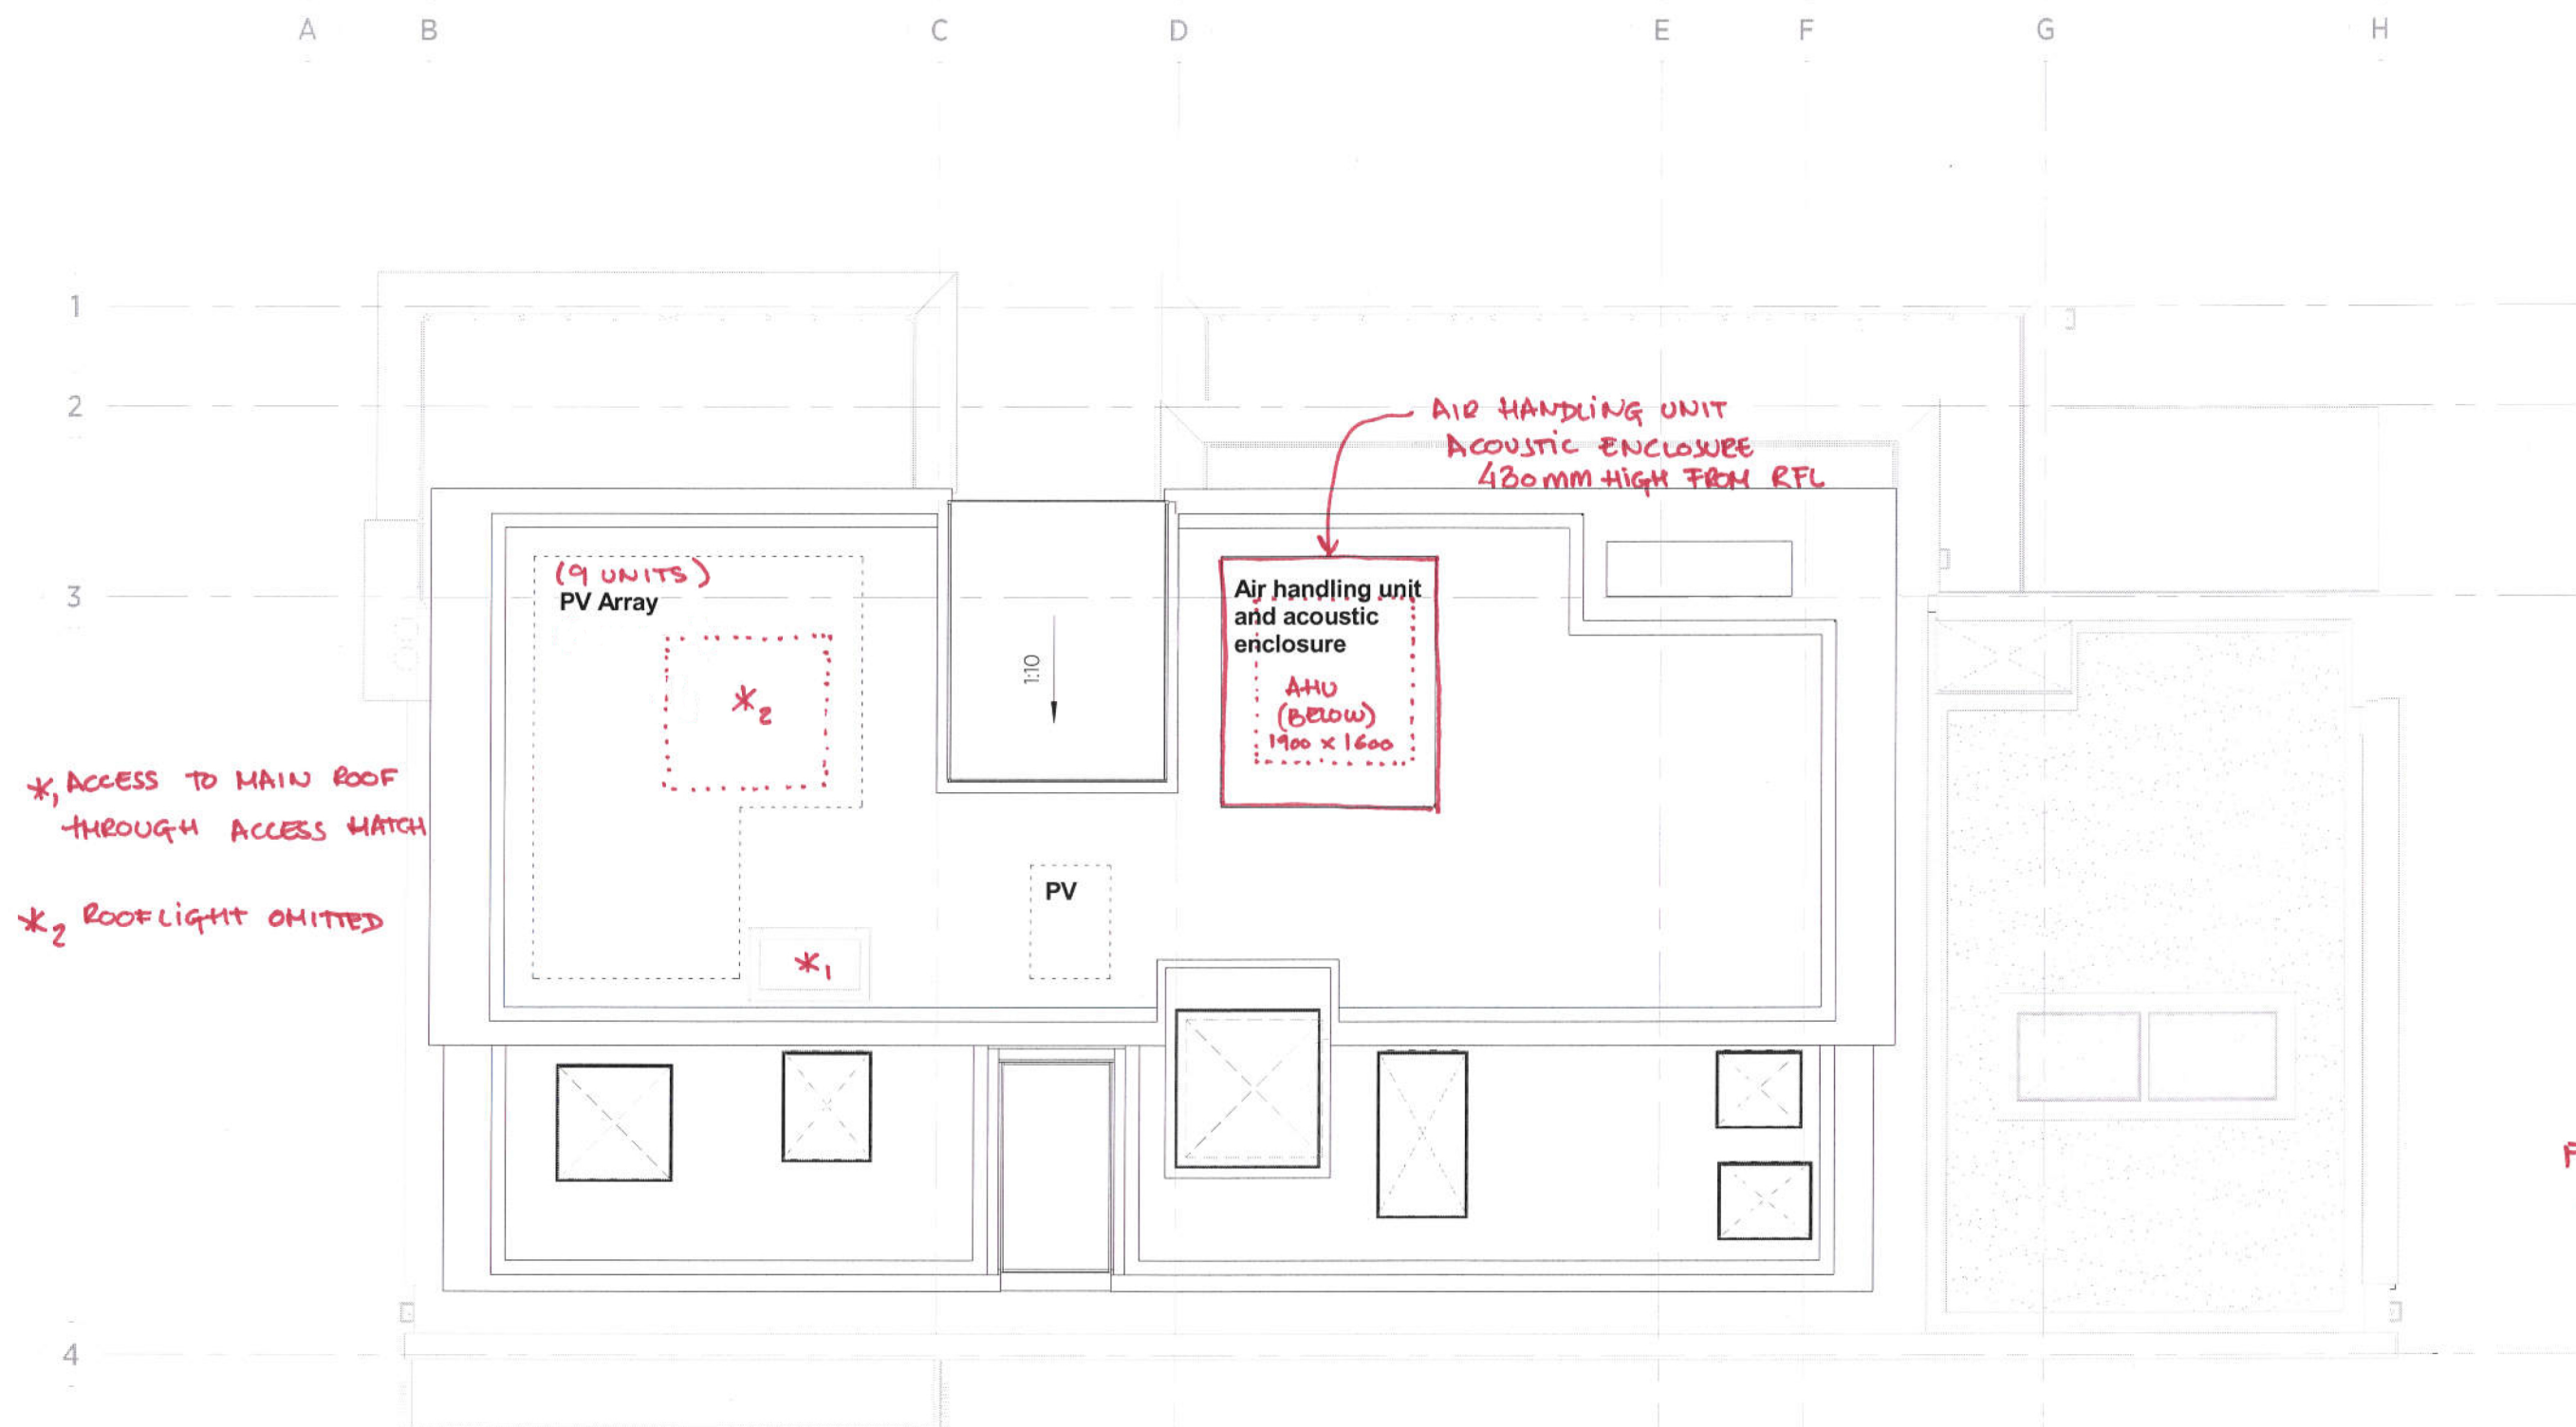

\*1 ACCESS TO MAIN ROOF THROUGH ACCESS HATCH

\*2 ROOFLIGHT OMITTED

PROPOSED PLAN  
 KSE COMMENTS  
 27/11/2018

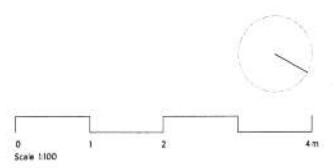

**KSRARCHITECTS**  
 KSR Architects LLP  
 14 Greenland Street  
 London NW1 0ND  
 Email: info@ksrarchitects.com  
 Tel: +44 (0)20 7892 5000  
 www.ksrarchitects.com

**41 FROGNAL**  
 PROPOSED ROOF PLAN

Date: 27/07/2018	Status: Information
Scale: 1:100 @ A3	© KSR Architects
Project Ref: 14044	Drawing No: P130
	Revision: <b>F.</b>