
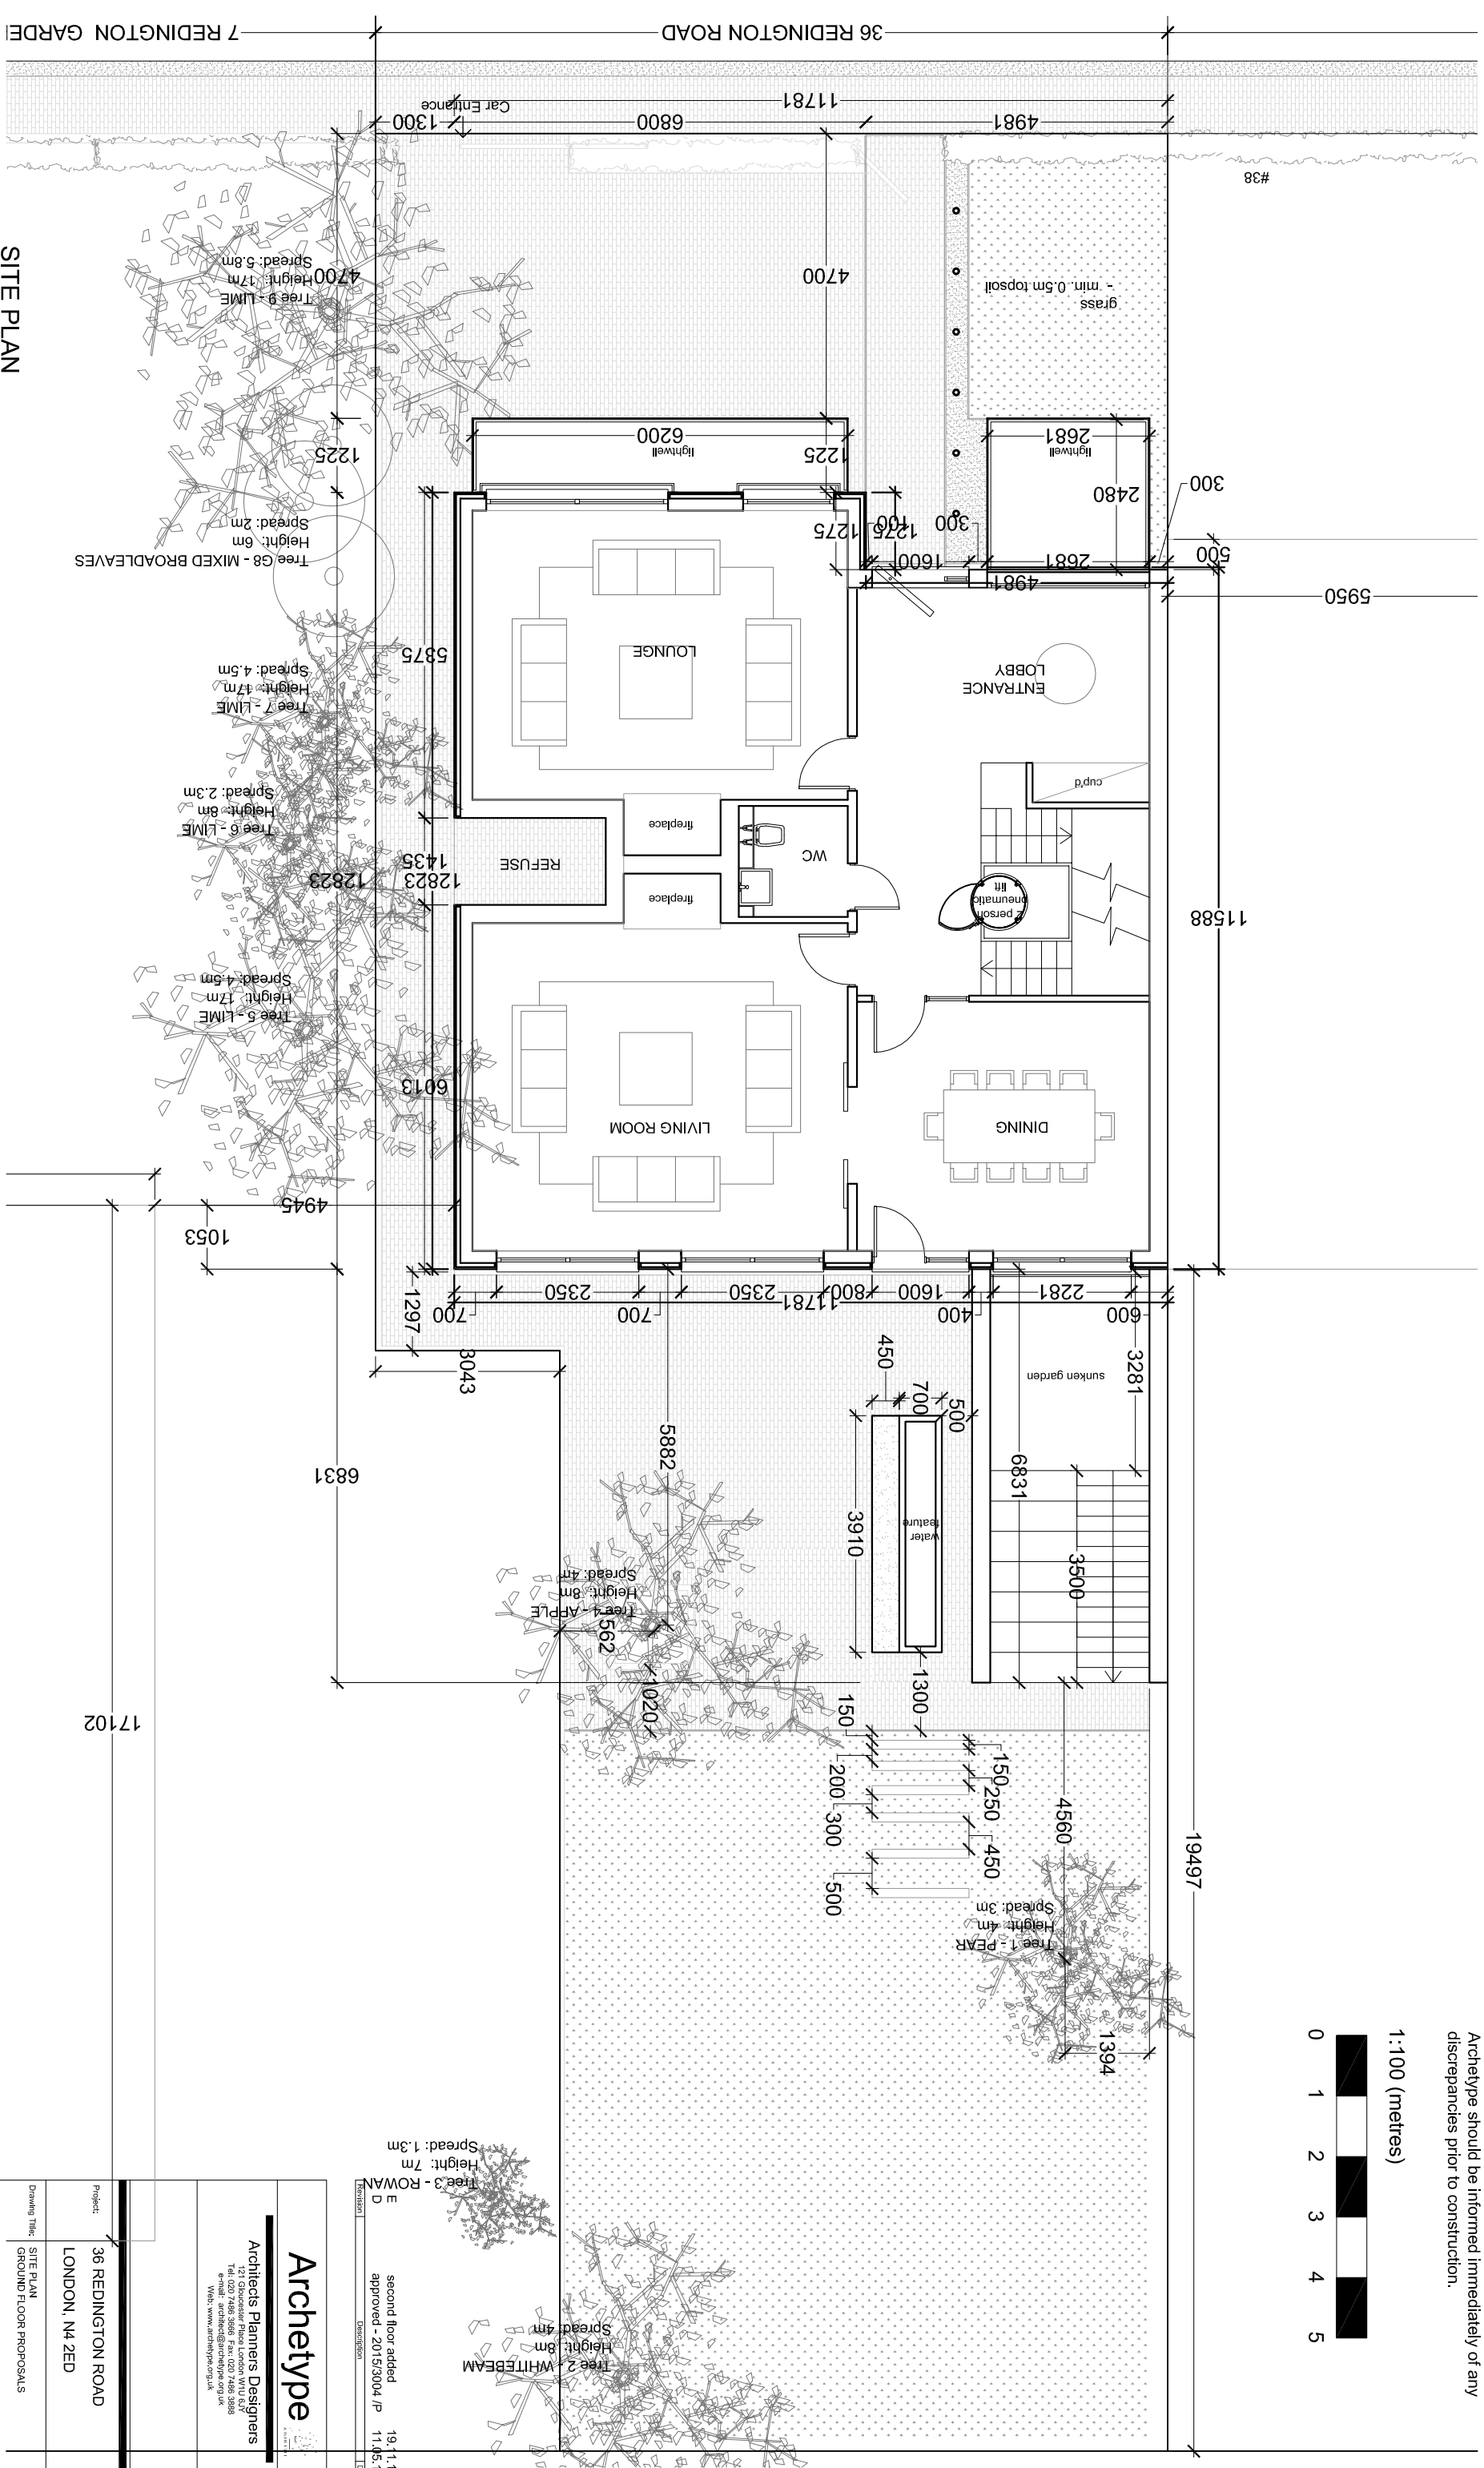


- NOTES:**
1. This drawing is a COPYRIGHT of Archetype.
 2. Do not scale the drawing, use figured dimensions only.
 3. All dimensions must be checked on site and Archetype should be informed immediately of any discrepancies prior to construction.

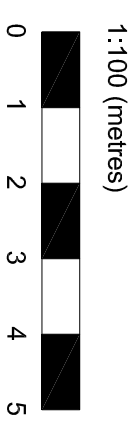

Revision	Description	Date
E	second floor added	19.11.18
D	approved - 2015/3004 /P	11.05.16

Archetype
 Architects Planners Designers
 121 Gloucester Place London W1U 6JH
 Tel: 020 7466 3888 Fax: 020 7466 3888
 Email: info@archetype.org.uk
 Web: www.archetype.org.uk

Project: 36 REDINGTON ROAD
 LONDON, N4 2ED
 Drawing Title: SITE PLAN
 GROUND FLOOR PROPOSALS

Drawn: MS Approver: JLP Scale: 1:100 Date: April 15
 Drawing No: 1048 (10) 02 Revision: E
 CAD Ref.

SITE PLAN