

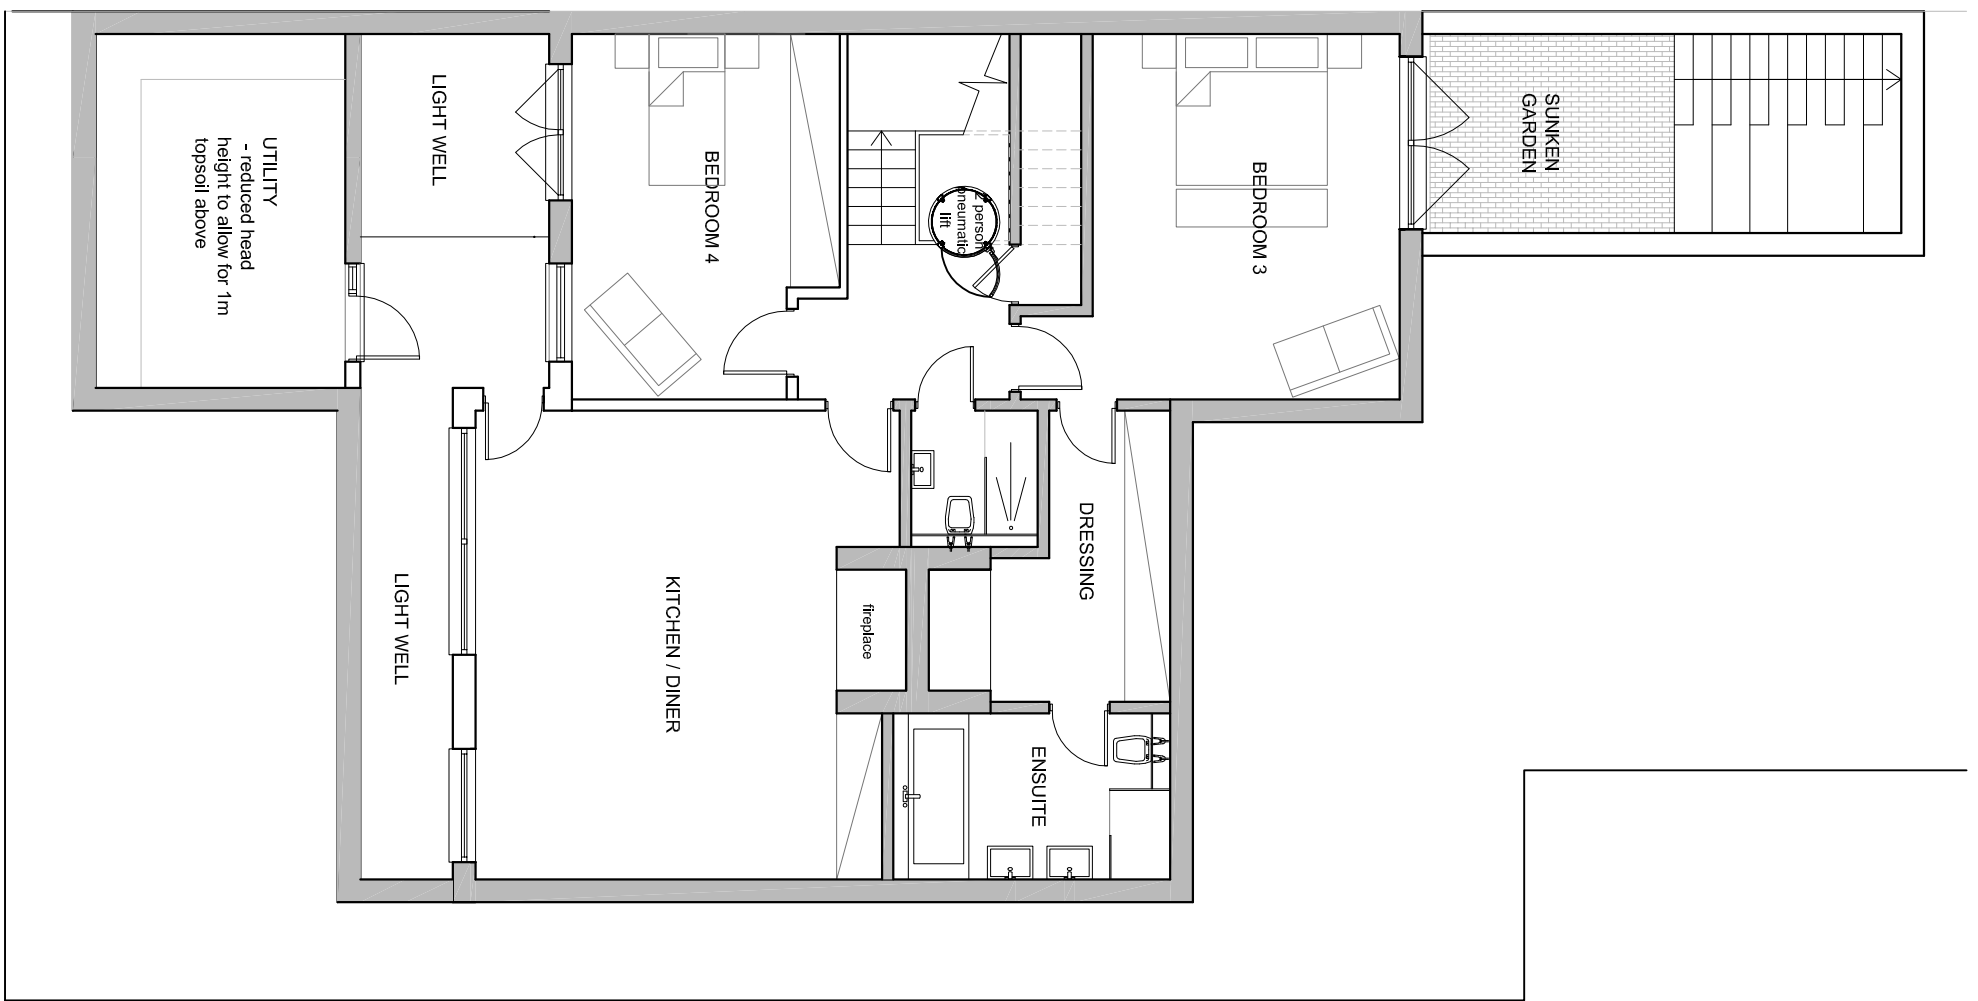


- NOTES:**
1. This drawing is a COPYRIGHT of Archetype.
  2. Do not scale the drawing, use figured dimensions only.
  3. All dimensions must be checked on site and Archetype should be informed immediately of any discrepancies prior to construction.

1:100 (metres)

 

**BASEMENT PLAN**

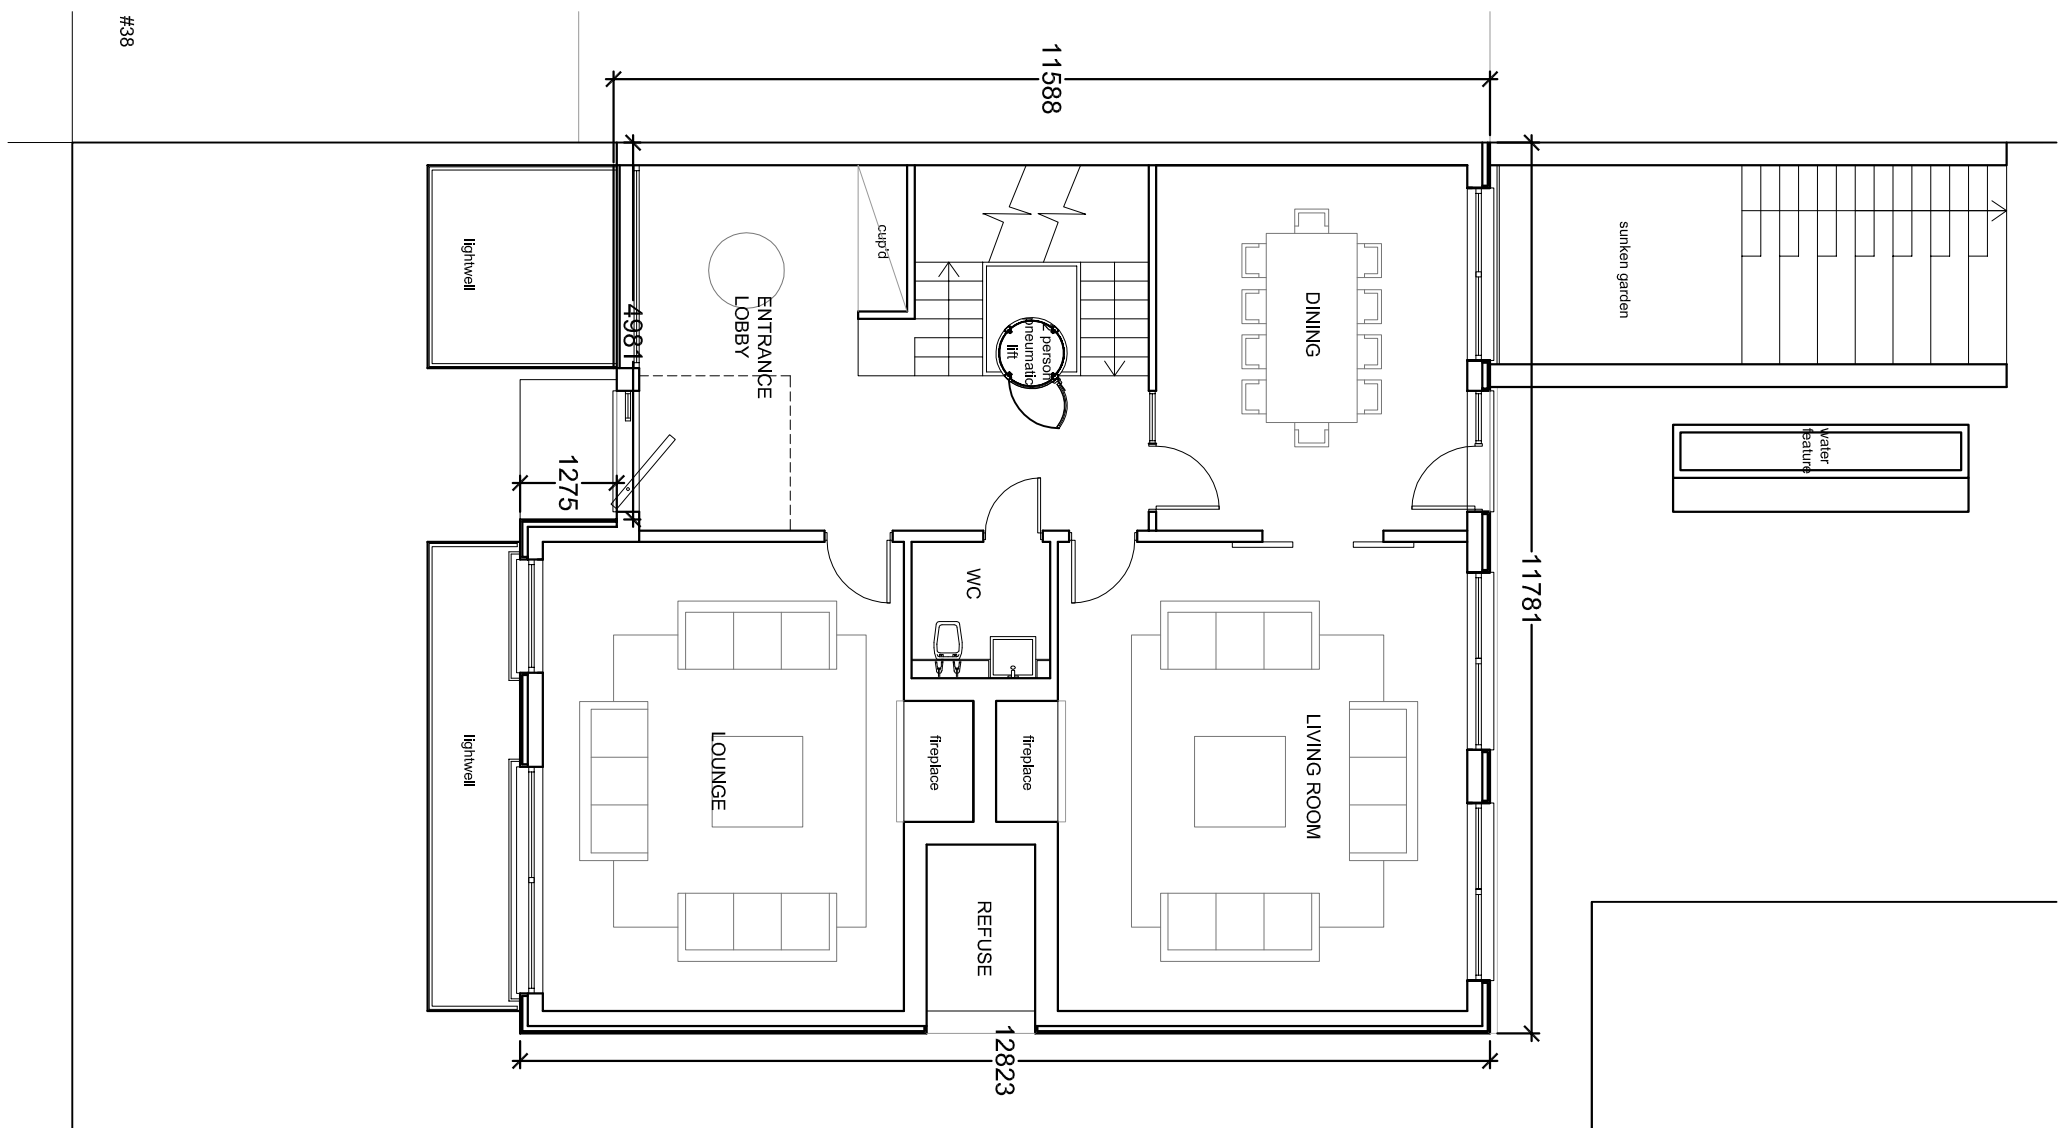

**GROUND FLOOR PLAN**

#38

F Second floor added 19.11.18  
 E Approved - 2015/3004 /P 19.05.18

Revision	Description	Date



**Architects Planners Designers**  
 121 Colchester Place London W1U 6JY  
 Tel: 020 7486 3886 Fax: 020 7486 3888  
 Email: info@archetype.org.uk  
 Web: www.archetype.org.uk

Project: 36 REDINGTON ROAD  
 LONDON, N4 2ED

Drawing Title: SITE PLAN  
 BASEMENT - GROUND

Drawn: MS	Approved: LP	Scale: 1:100	Date: April, 15
-----------	--------------	--------------	-----------------

Drawing No:	Revision
1048 (10) 03	F

CAD Ref.