


Attention:

1. SALISBURY HOUSE IS A GRADE II LISTED BUILDING IN BULLENS YARD, HIGHGATE, NORTH LONDON. As a consequence of these designations it is statutorily protected.
 - Every care should be taken when removing, cutting, treating repairing and replacing any part of the building.
 - No changes to the specified works should be undertaken without the express consent of the Architect.
 - All areas that could be damaged while carrying out this contract must be protected.
 - A repair rather than replace philosophy has been adopted. Methods of repair must be agreed with the Architect prior to work being carried out. IF IN DOUBT, ASK.
2. ARCHAEOLOGICAL WATCHING BRIEF: All excavations are to be carried out under an Archaeological watching brief. No trenches or holes should be opened up without notification and agreement from the Architect.
3. Responsibility is not accepted for errors made by others scaling from this drawing.
4. All construction information should be taken from figured dimensions only. Dimensions are in millimetres unless otherwise stated.
5. Any variations or supplementary drawings are to be approved by The Architect.
6. PRESENCE OF BATS: All British bat species and their roosts (occupied or not) are legally protected. It is a criminal offence to kill, injure or take a wild bat, and/or intentionally or recklessly damage, destroy, or obstruct access to, a bat roost. Prosecution could lead to fines of up to £5000 per offence and imprisonment for up to 6 months. Any involved individual or company could be held liable.

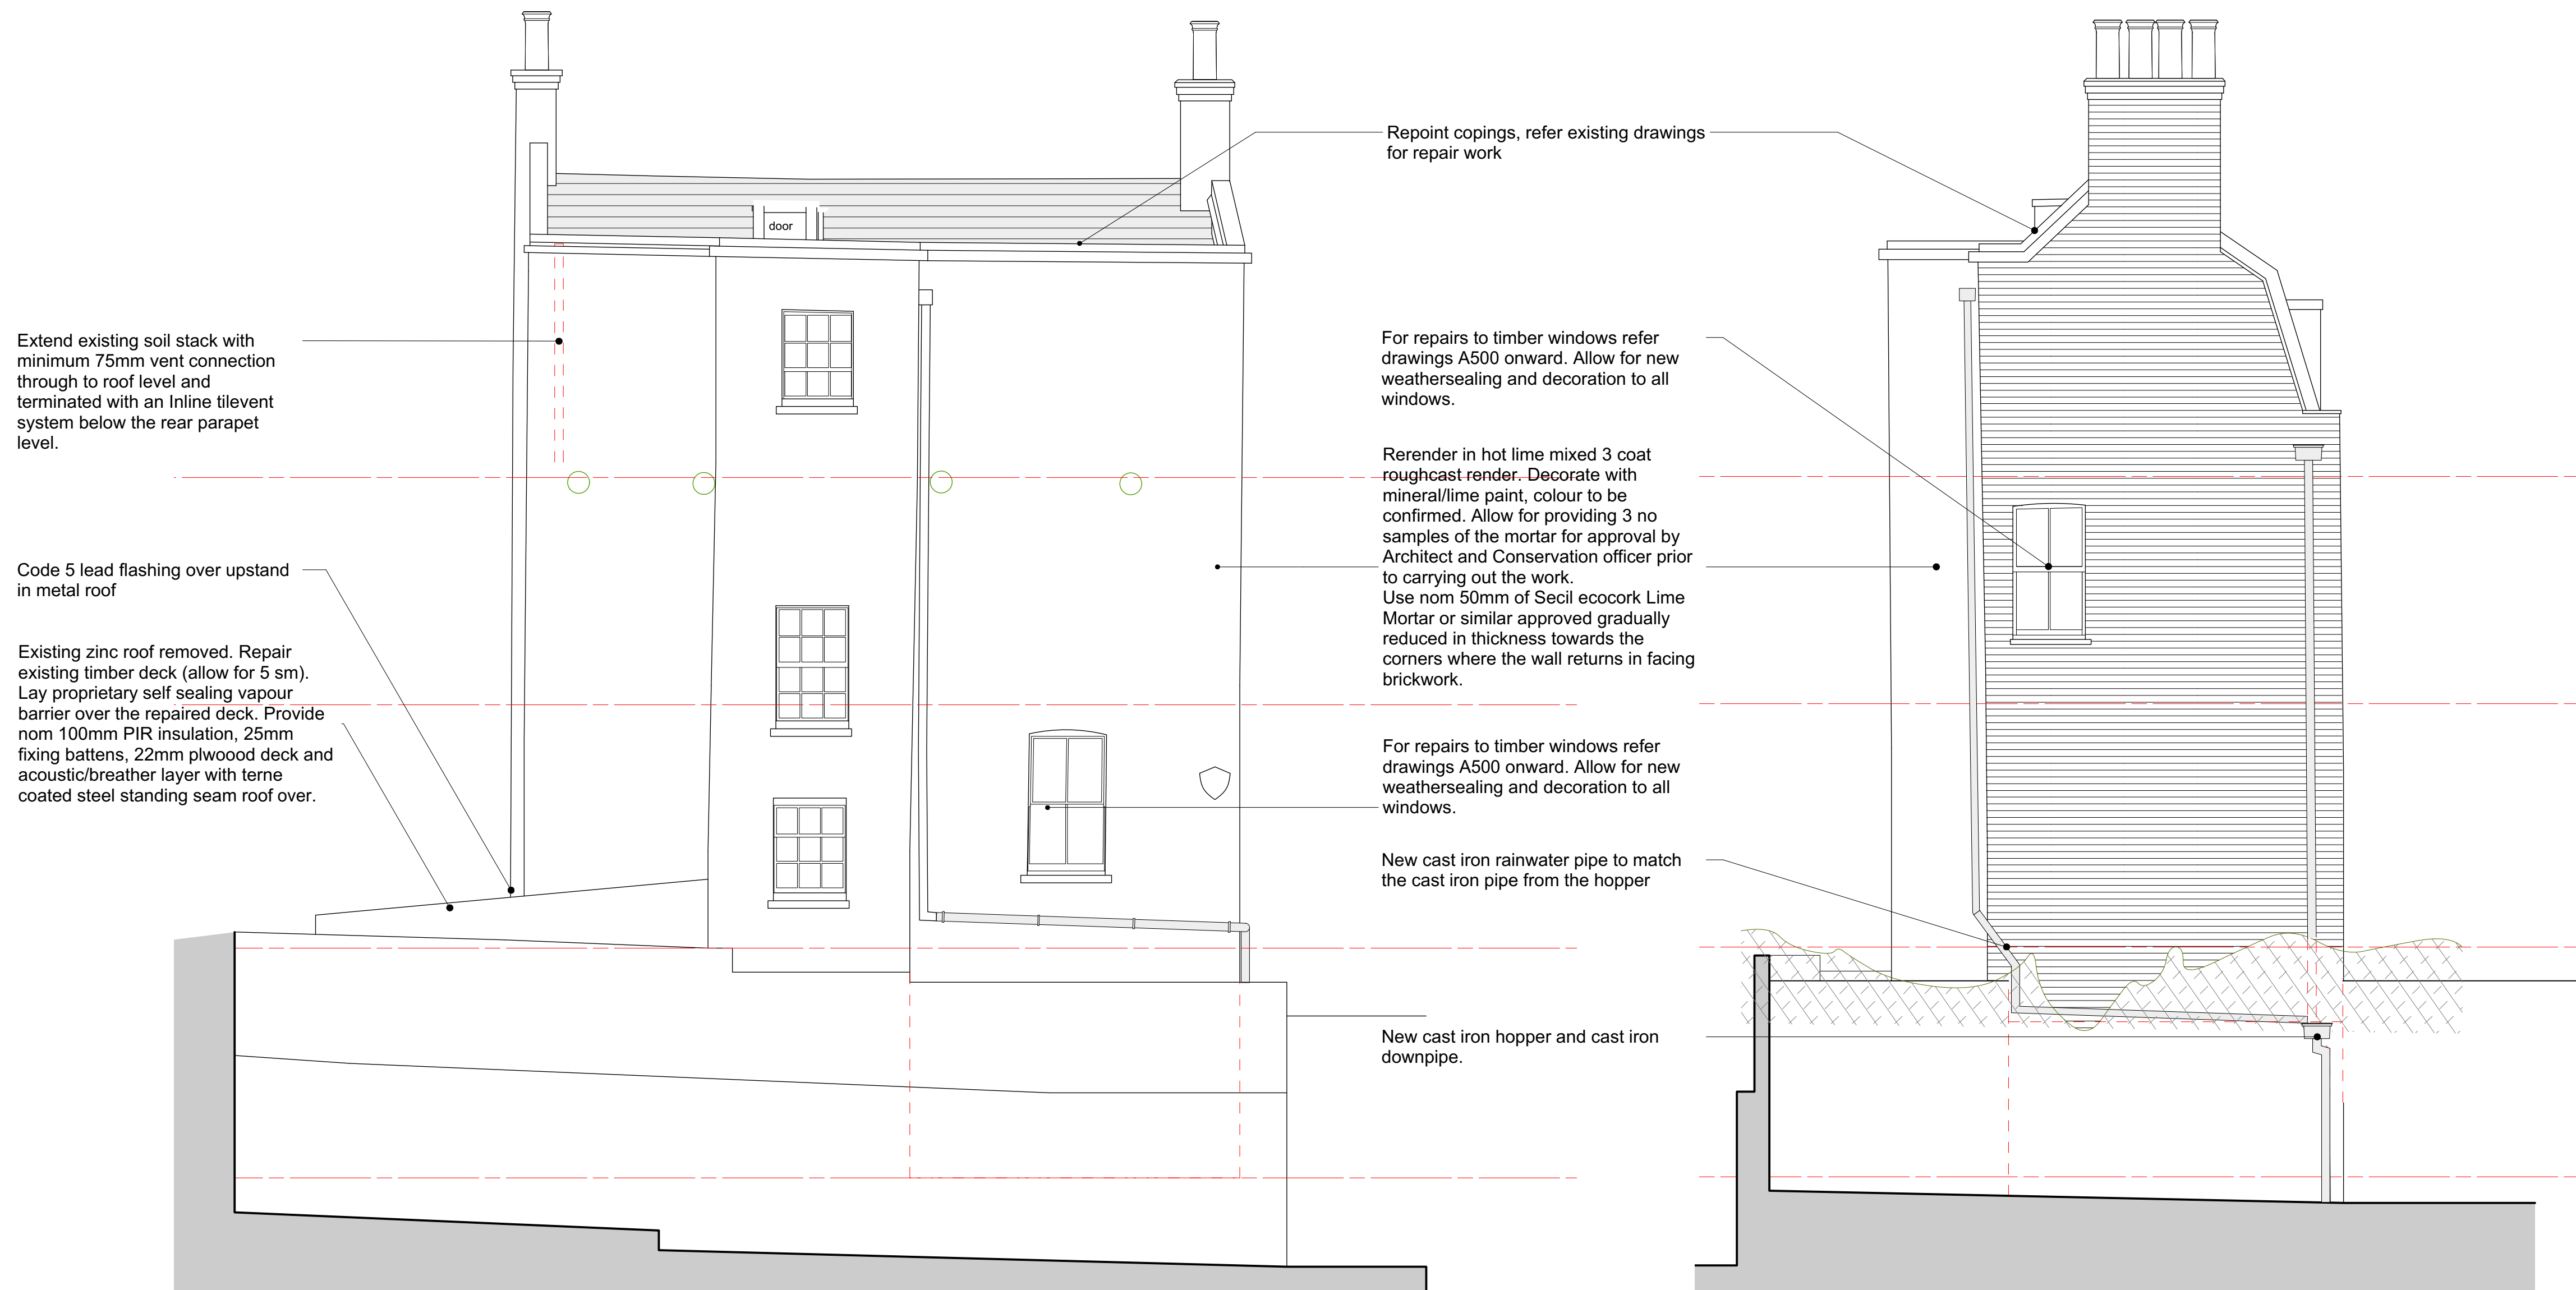

P 042.1 SOUTH ELEVATION
SCALE 1:50 @ A1, 1:100 @ A3



P 042.2 WEST ELEVATION
SCALE 1:50 @ A1, 1:100 @ A3

A 04.12.18 Updated and issued for Listed Building
NO. DATE REVISION

DC BY

CLIENT	Professor Niall Ferguson	 Penheved Studios • Penheved Street Grange Road • Cardiff • CF11 7LU Tel: 029 2066 4455 • Fax: 029 2066 4411 E-mail: office@davies-sutton.co.uk Web: www.davies-sutton.co.uk
PROJECT	Salisbury House, Highgate	
DRAWING TITLE	South and West Elevation as Proposed	

DRAWN/CHECKED	SCALE	DATE	DRAWING NO.	REV
DC**	1:50 @ A1, 1:100 @ A3	September 2018	3820 P 042	A

DO NOT SCALE FOR CONSTRUCTION PURPOSES - ALL DIMENSIONS TO BE CHECKED ON SITE - NOTIFY ARCHITECT OF ALL DISCREPANCIES - THIS DRAWING IS COPYRIGHT