


01 Basement Floor Plan
Scale 1:100 @ A3




02 Lower Ground Floor Plan
Scale 1:100 @ A3

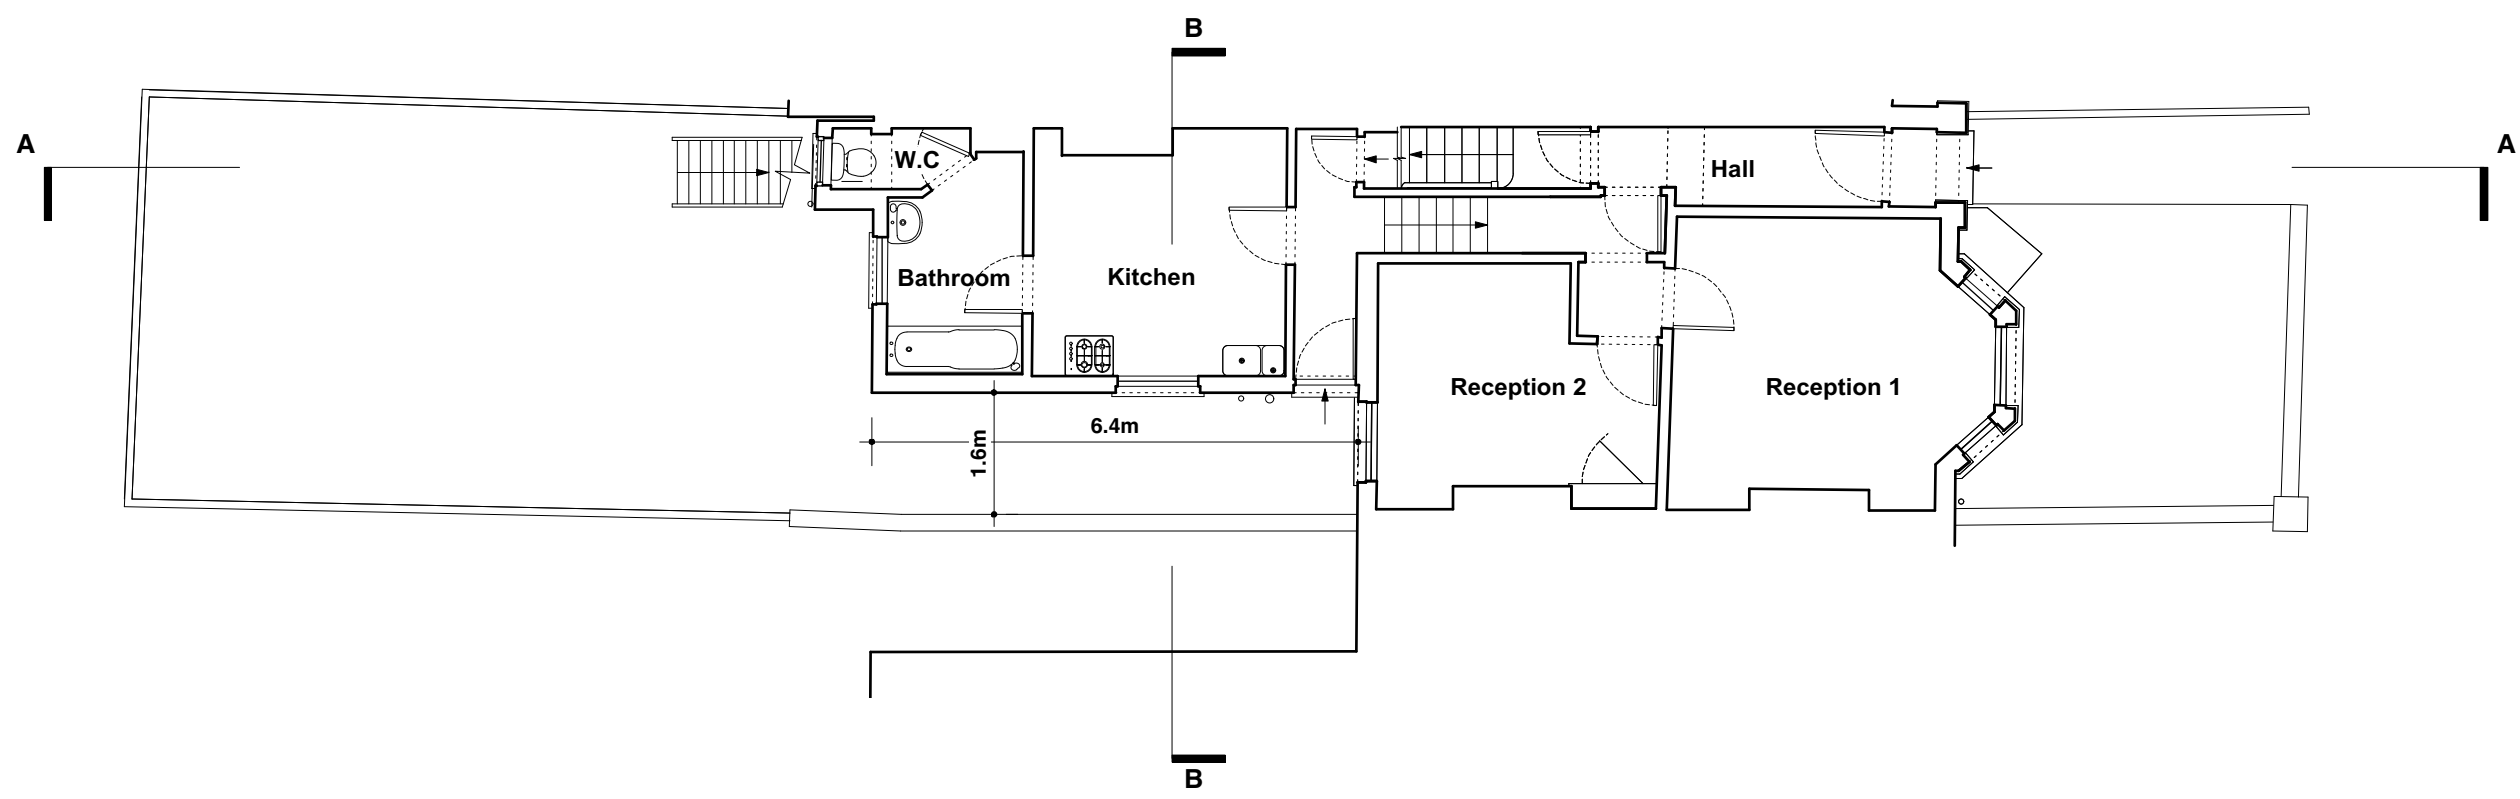


Existing Plans

DWG NO	ISSUED	REV
EX-100	Dec 2018	
SCALE		
Existing Plans	1:100 @ A3	
JOB NO		
Kylemore Road 13 Kylemore Road, NW6 2PS	125	

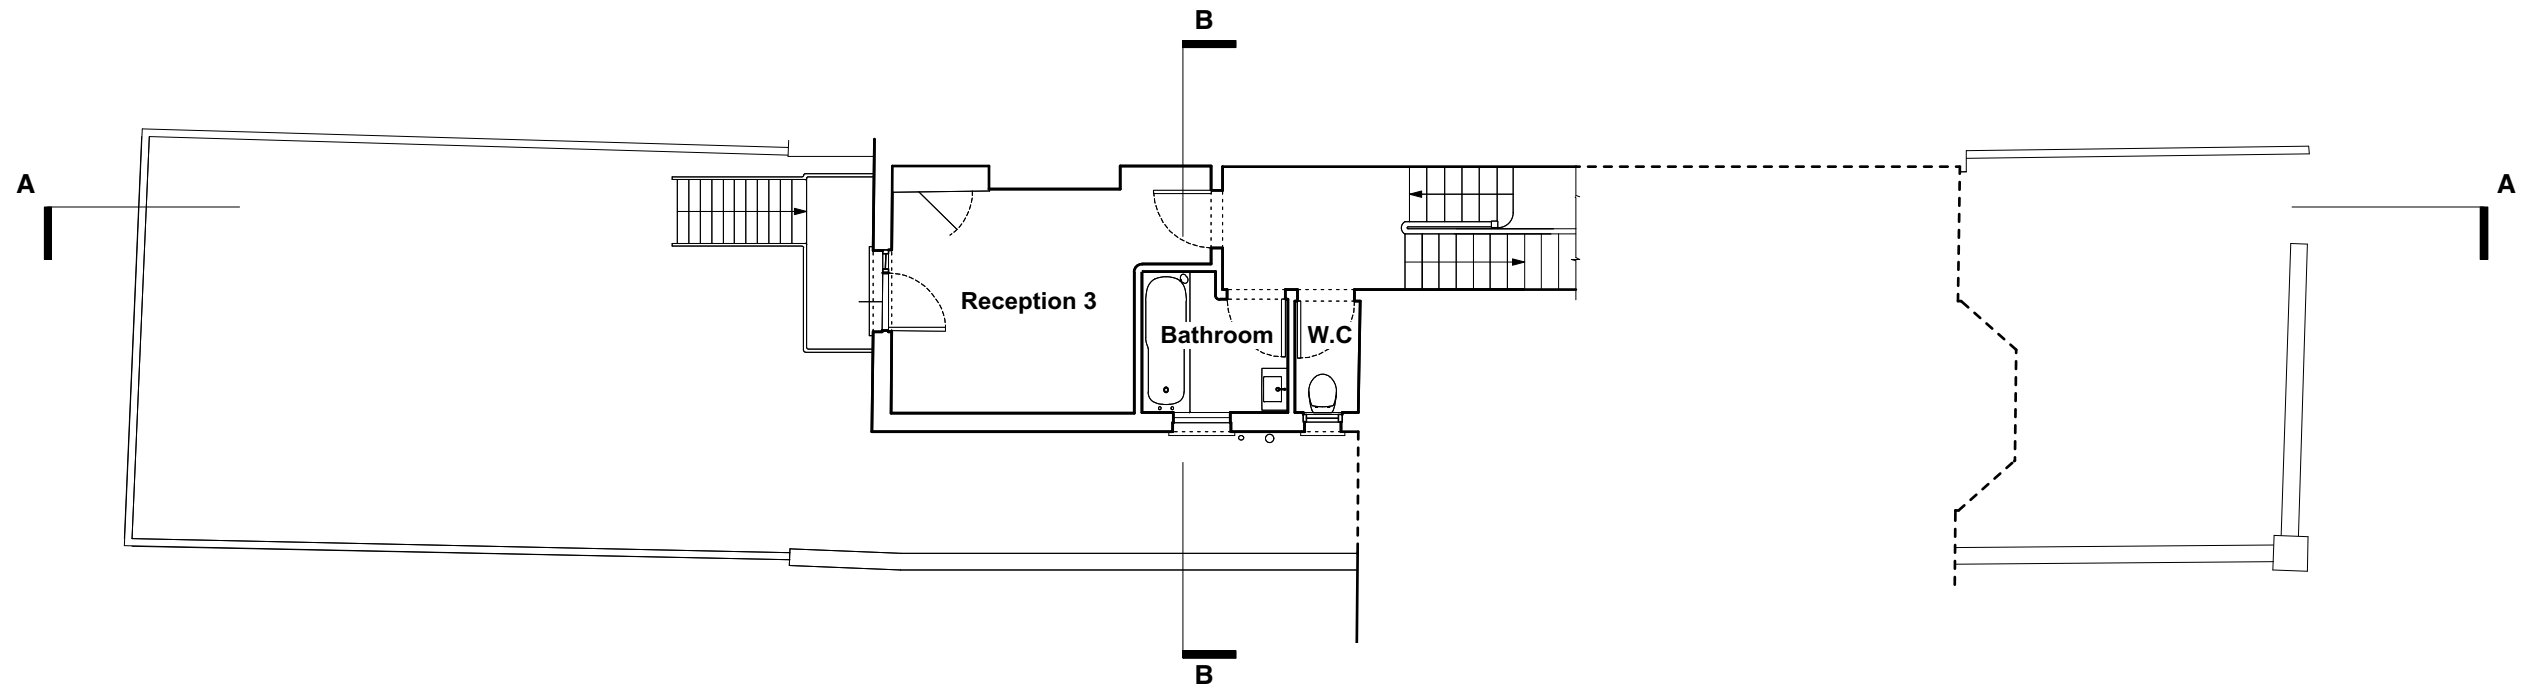

01 Upper Ground Floor Plan
Scale 1:100 @ A3

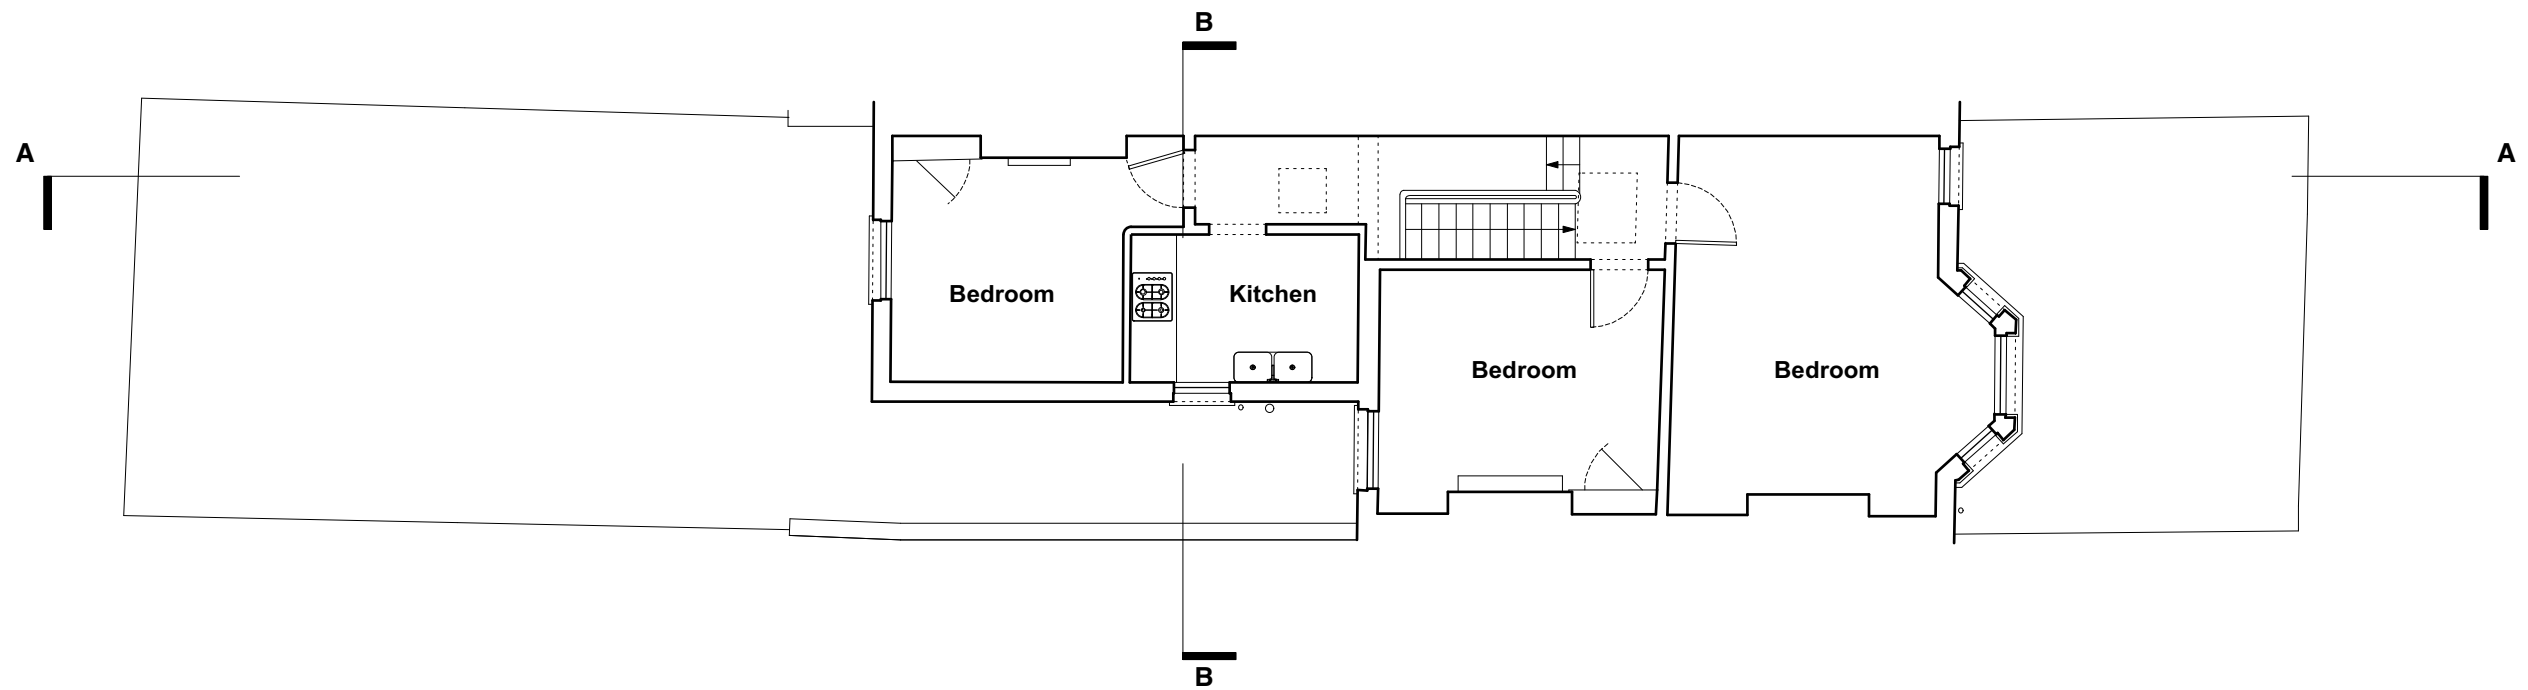


02 First Floor Plan
Scale 1:100 @ A3

Existing Plans



DWG NO	ISSUED	REV
EX-101	Dec 2018	
SCALE		
Existing Plans	1:100 @ A3	
JOB NO		
Kylemore Road 13 Kylemore Road, NW6 2PS	125	

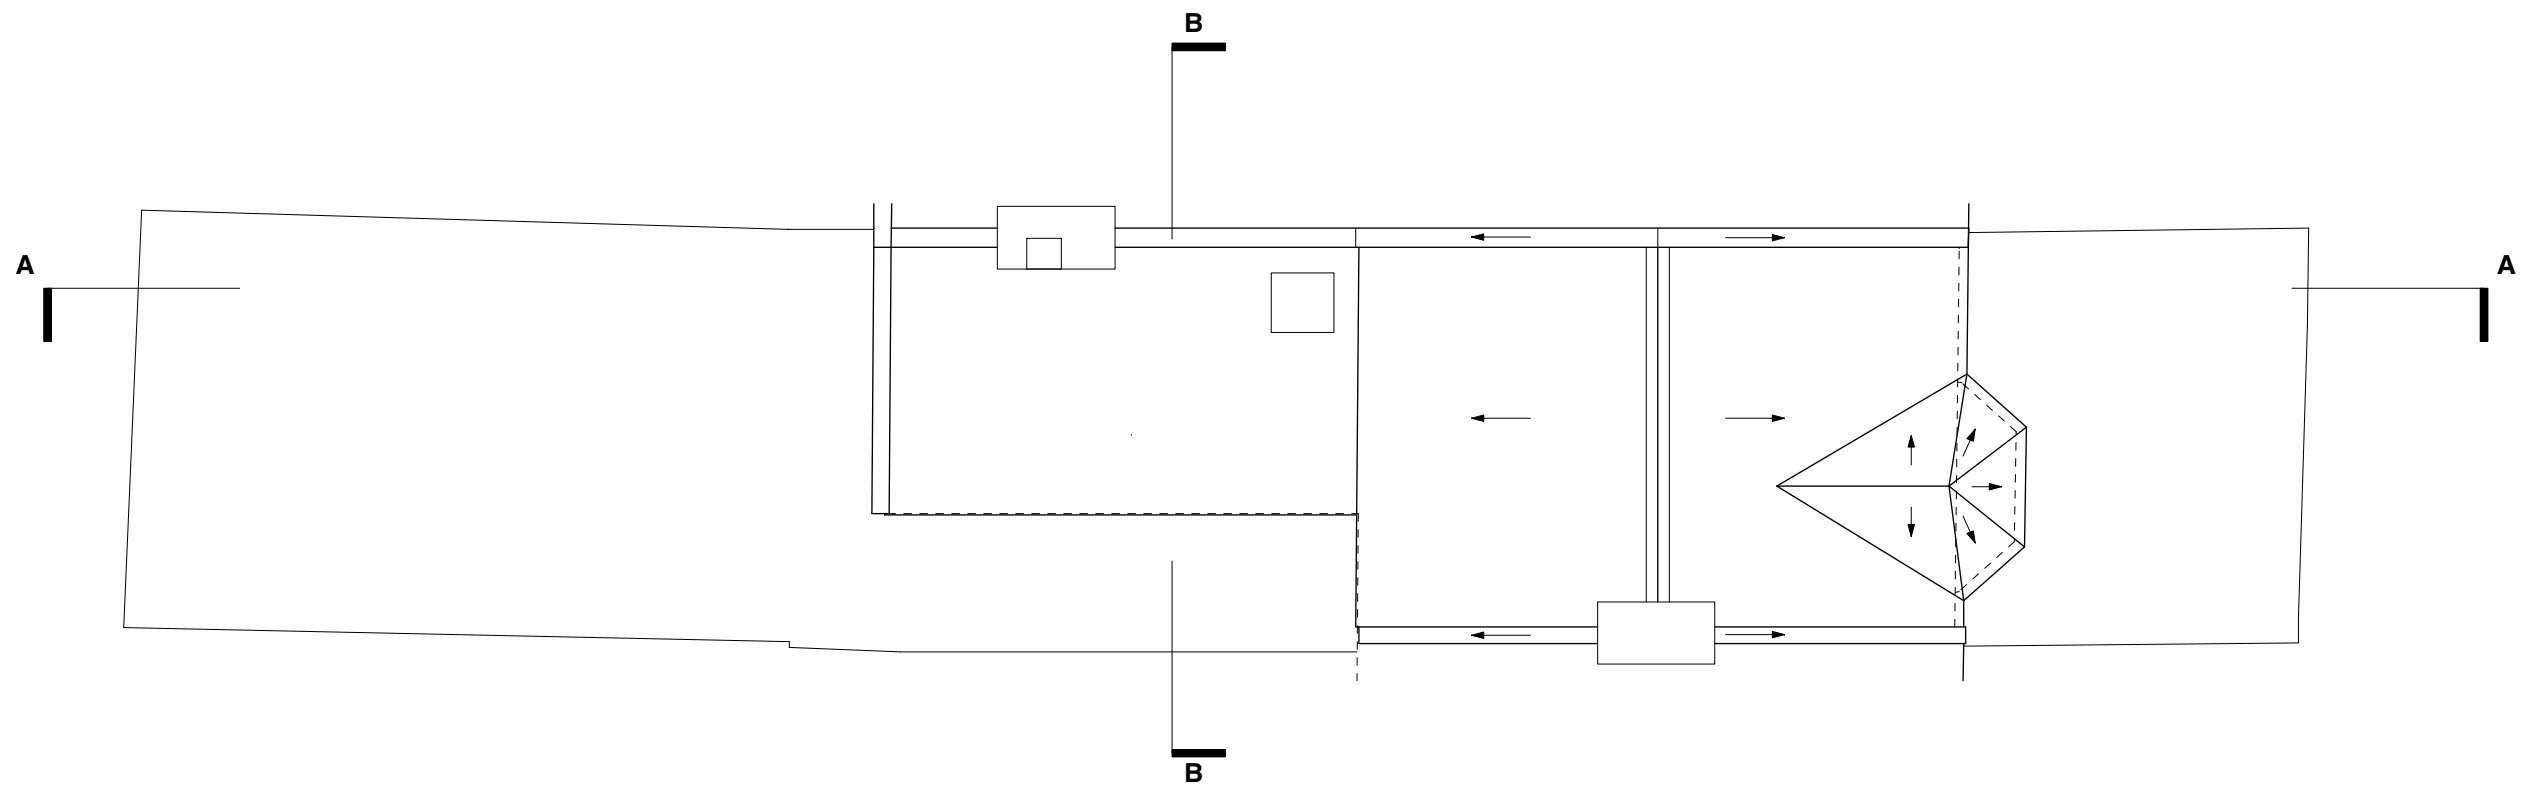


01 Roof Plan
Scale 1:100 @ A3




Existing Plans

DWG NO	ISSUED	REV
EX-102	Dec 2018	
SCALE		
Existing Plans	1:100 @ A3	
JOB NO		
Kylemore Road 13 Kylemore Road, NW6 2PS	125	

Oliver Leech Architects
www.oliverleech.com // hello@oliverleech.com // 0207 183 7977 ©

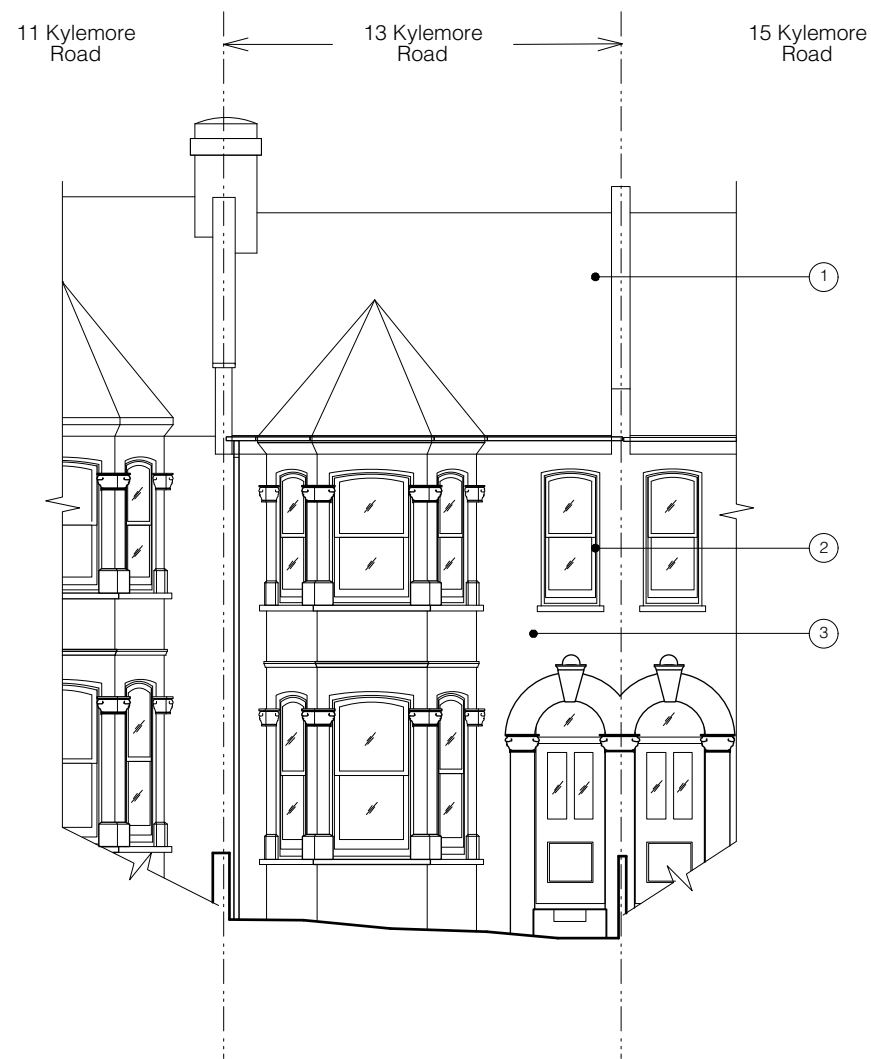

01 Front Elevation
Scale 1:100 @ A3

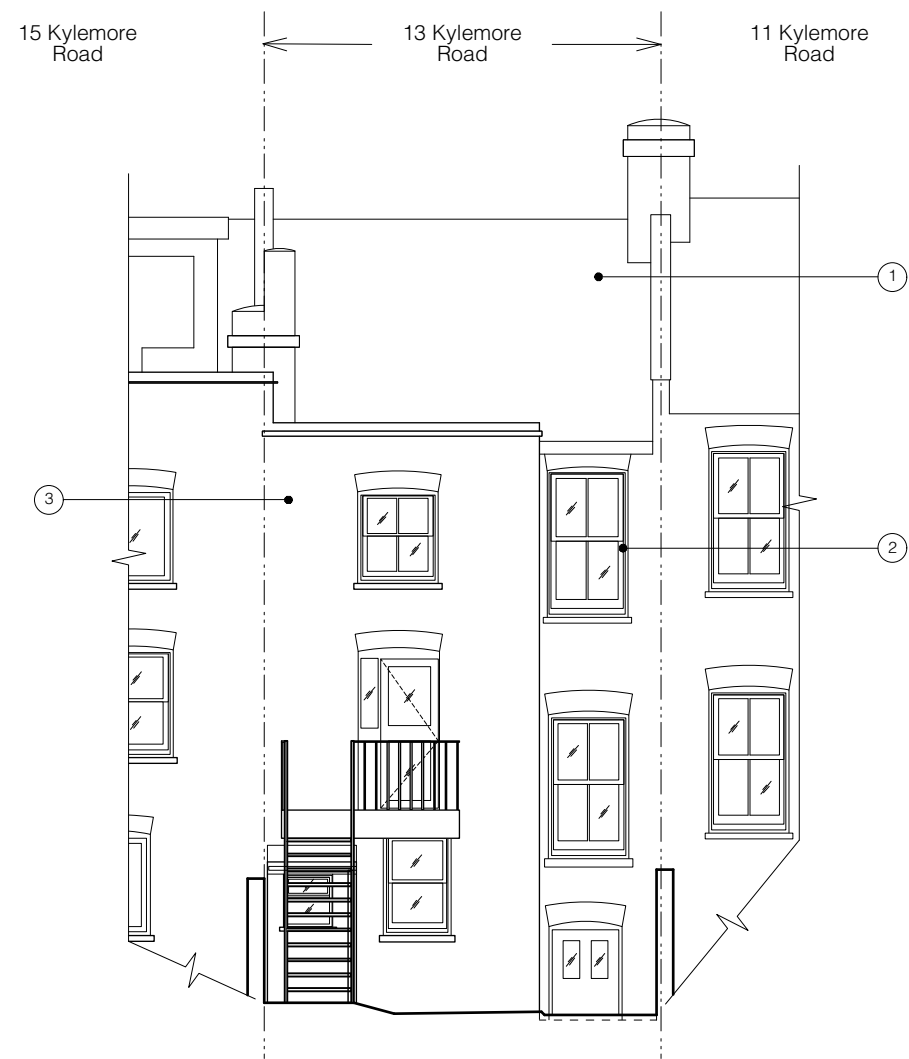

02 Rear Elevation
Scale 1:100 @ A3

- ① Slate roof
- ② Timber sash window
- ③ London stock brickwork



Existing Elevations

DWG NO	ISSUED	REV
EX-200	Dec 2018	
SCALE		
Existing Elevations	1:100 @ A3	
JOB NO		
Kylemore Road	125	
13 Kylemore Road, NW6 2PS		




- ② Timber sash window
- ③ London stock brickwork



Existing Side Elevation

DWG NO	ISSUED	REV
EX-201	Dec 2018	
SCALE		
Existing Side Elevation	1:100 @ A3	
JOB NO		
Kylemore Road 13 Kylemore Road, NW6 2PS	125	

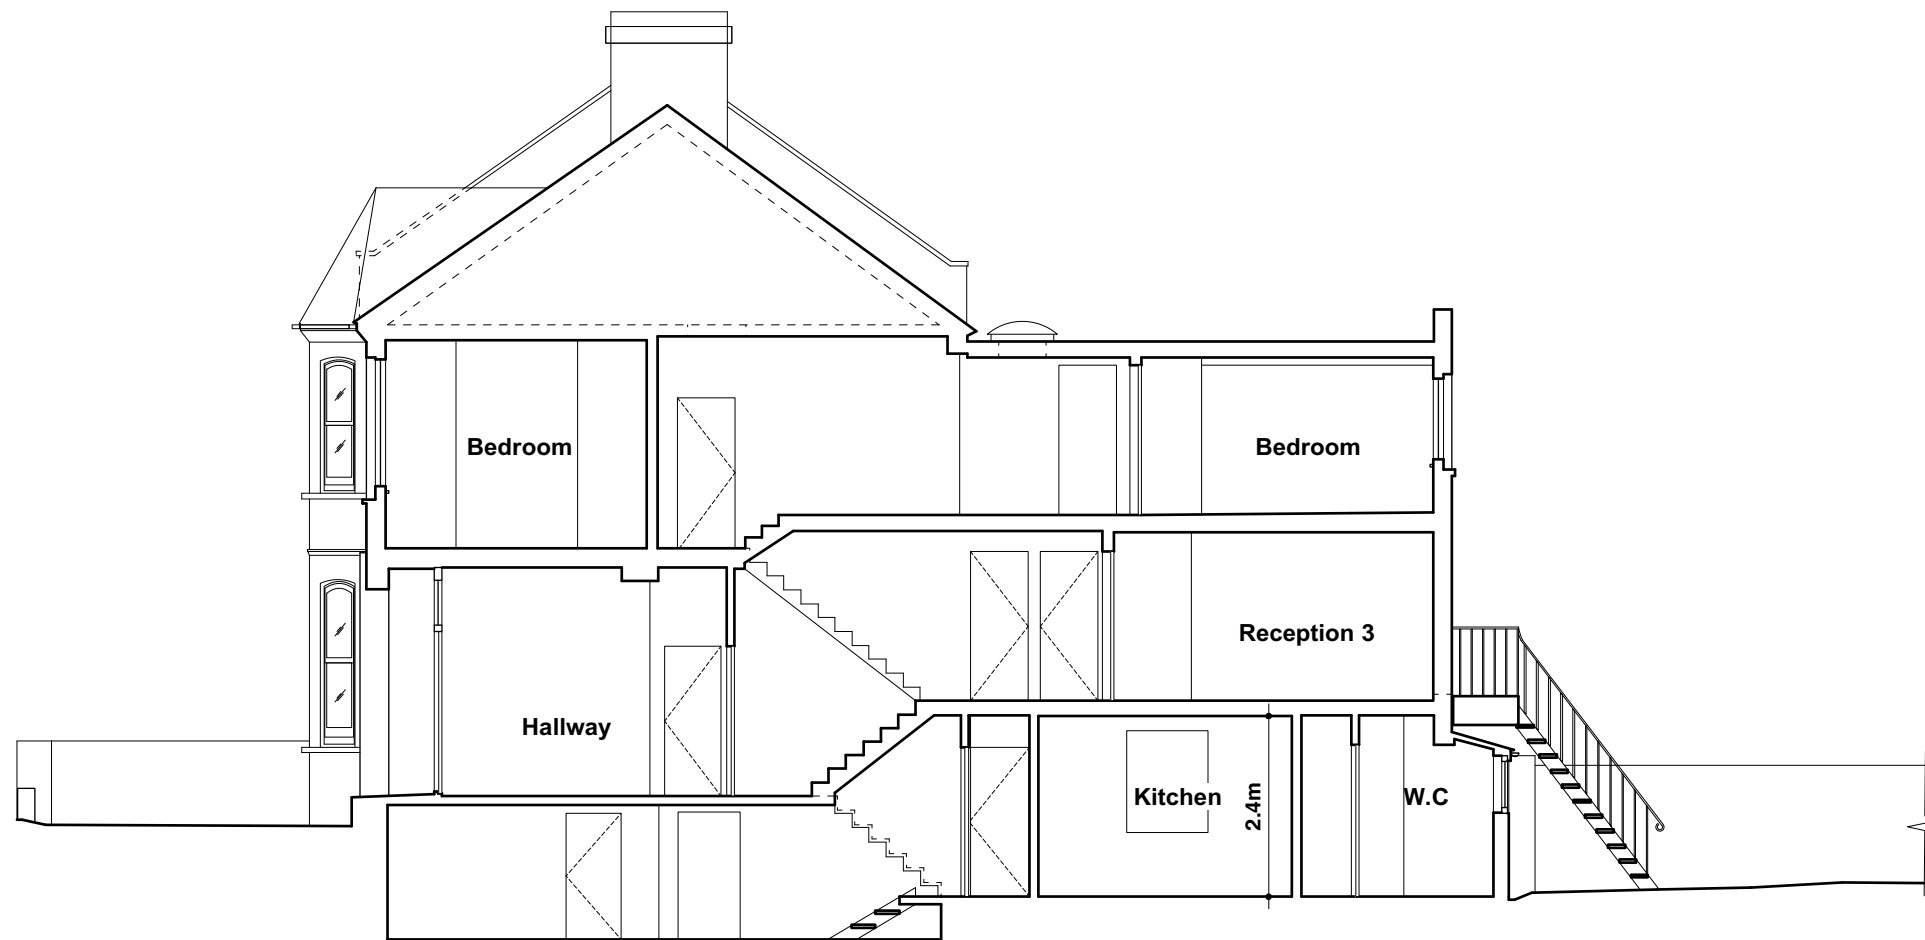

Existing Section AA



DWG NO	ISSUED	REV
EX-300	Dec 2018	
SCALE		
Existing Section AA	1:100 @ A3	
JOB NO		
Kylemore Road 13 Kylemore Road, NW6 2PS	125	



Existing Section BB



DWG NO	ISSUED	REV
EX-301	Dec 2018	
SCALE		
Existing Section BB	1:100 @ A3	
JOB NO		
Kylemore Road	125	
13 Kylemore Road, NW6 2PS		