



PLANNING

General Notes -
 1. No dimensions to be scaled from this drawing
 2. Any discrepancies found between this drawing and other documents should be referred immediately to the consultants
 3. This drawing should be removed from currency immediately a revised version is issued
 4. This drawing is copyright.
 5. All dimensions in mm's.
 6. Dimensions with * to be checked on site by contractor and also checked with tiles setting-out where necessary
 7. Reference (ref) dimension to be checked on site by Contractor. Any discrepancies to be discussed prior to stage works commencing.

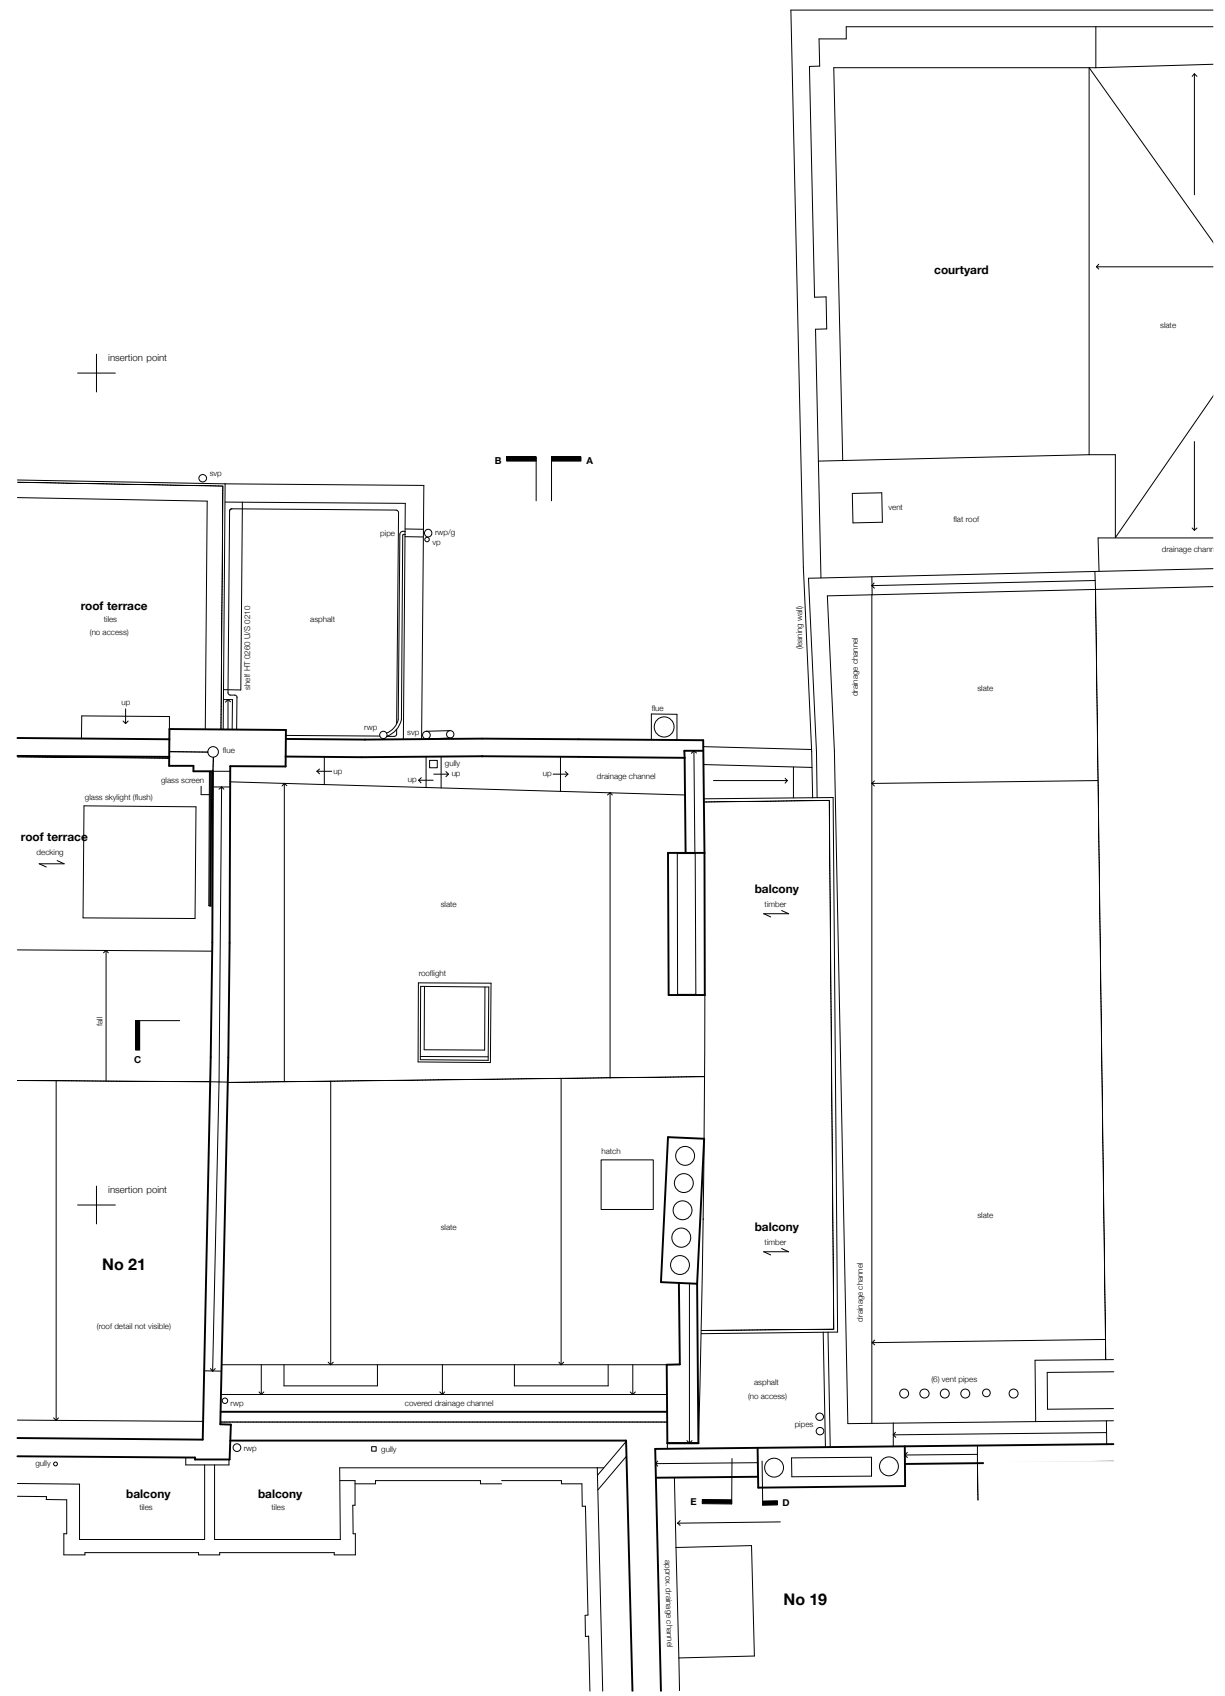

ROOF PLAN

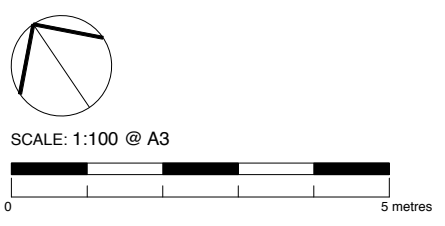

P	PLANNING Issue	12/18	GM
REV	DESCRIPTION	DATE	NAME
<p>Powell Tuck Associates Architecture 6 Stamford Brook Road, London, W6 0XH Phone +44 (0)20 8749 7700 Design Fax +44 (0)20 8749 8737</p>			
<p>PROJECT TITLE</p> <p>20 CHALCOT SQUARE LONDON NW1 8YA</p>			
DRAWN	GM	CHECKED	AS
DATE	12.10.18	SCALE	1:100 @ A3
DRAWING TITLE			
EXISTING ROOF PLAN			
JOB NO.	DRAWING NO.	REV.	
2568	04	P1	