

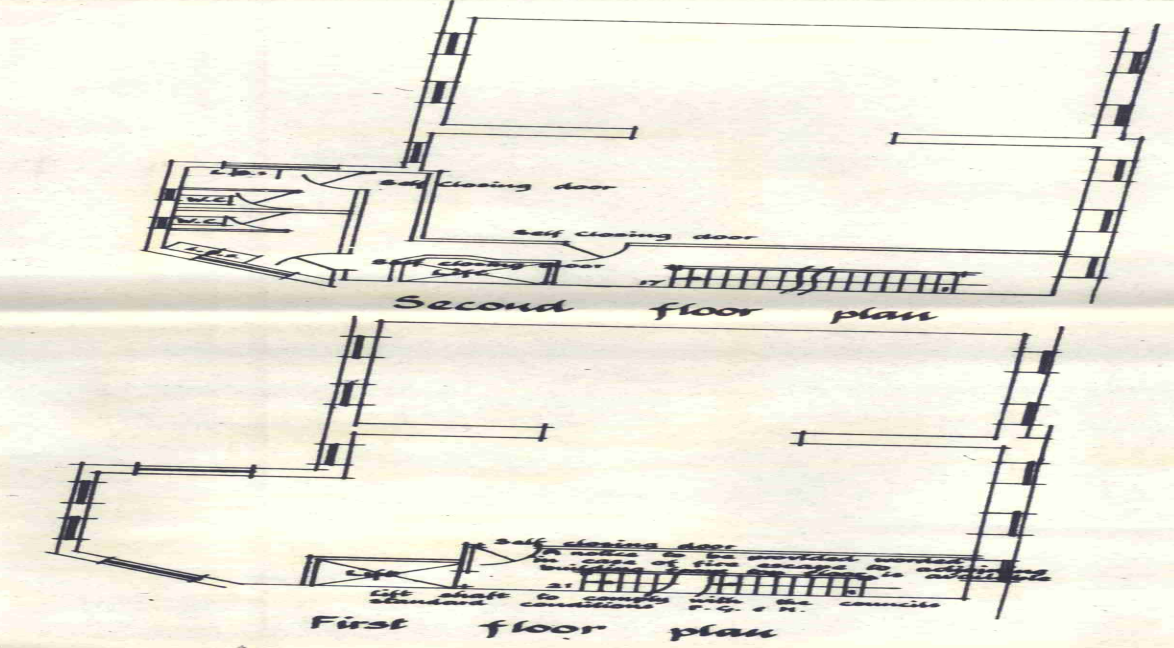
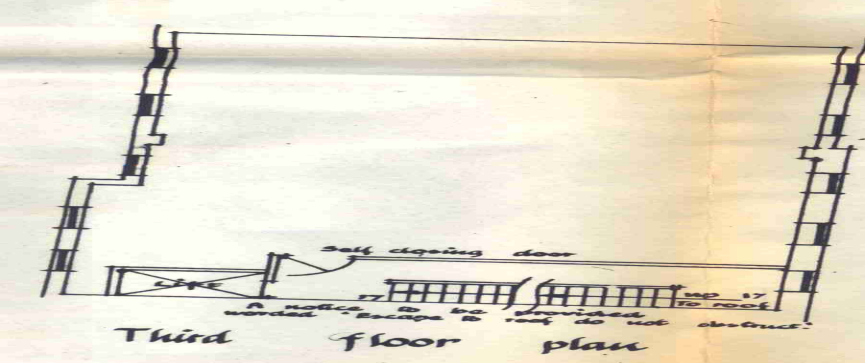
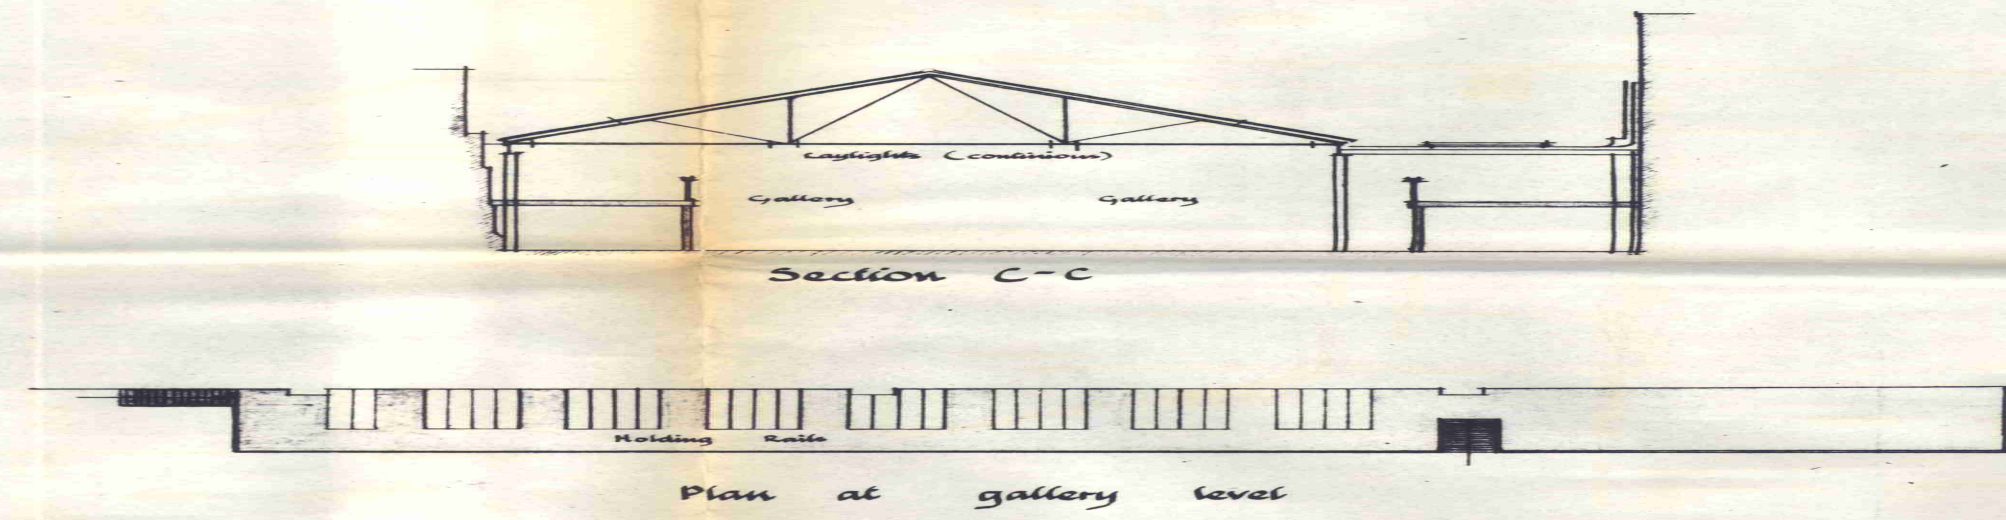
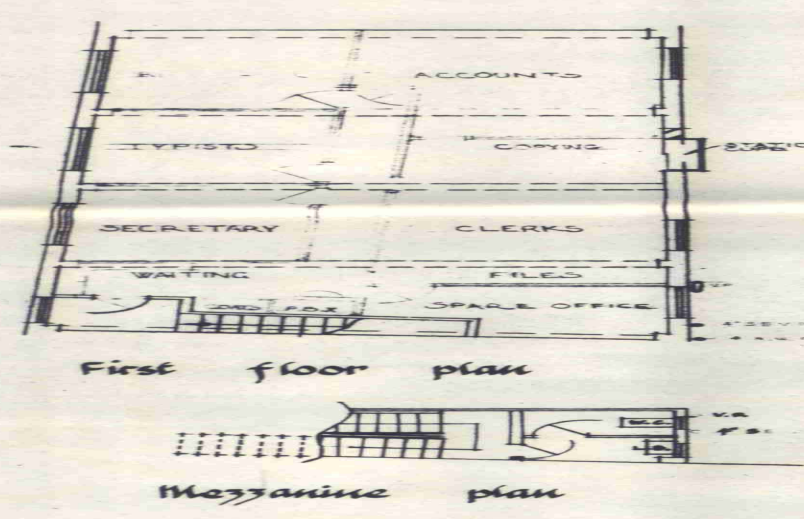


Susan Small Ltd., 108-110, Camden High Street, N.W.1.
4 87-87, Bayham Street.
Scale 8 feet = 1 inch


GTP/512/15/8/6557
27th August 1963

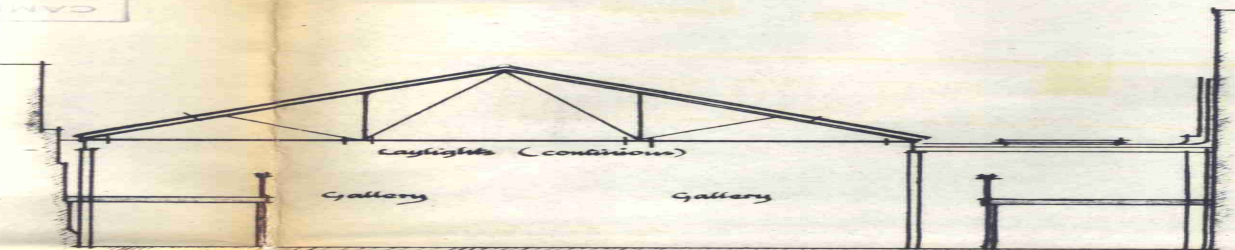


Section C-C

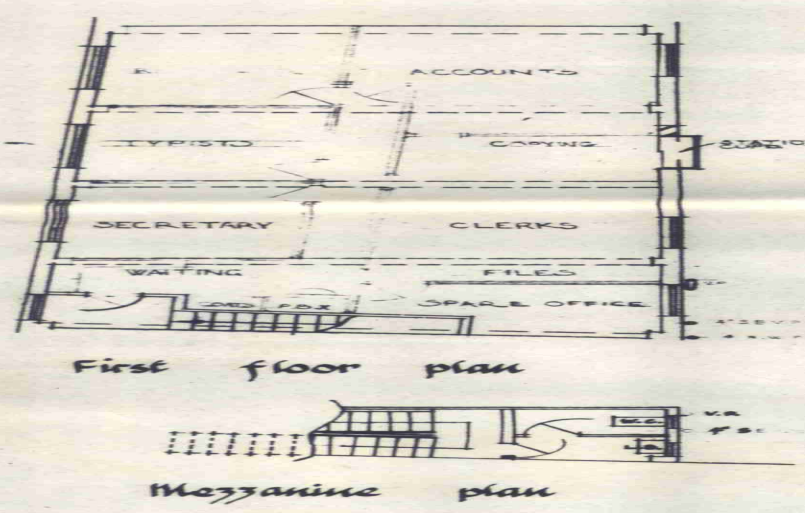

Plan at gallery level

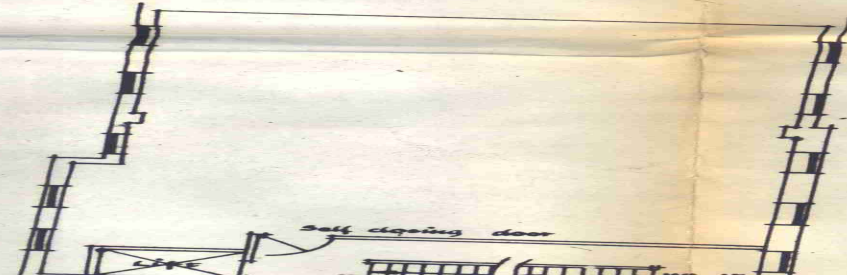


Third floor plan

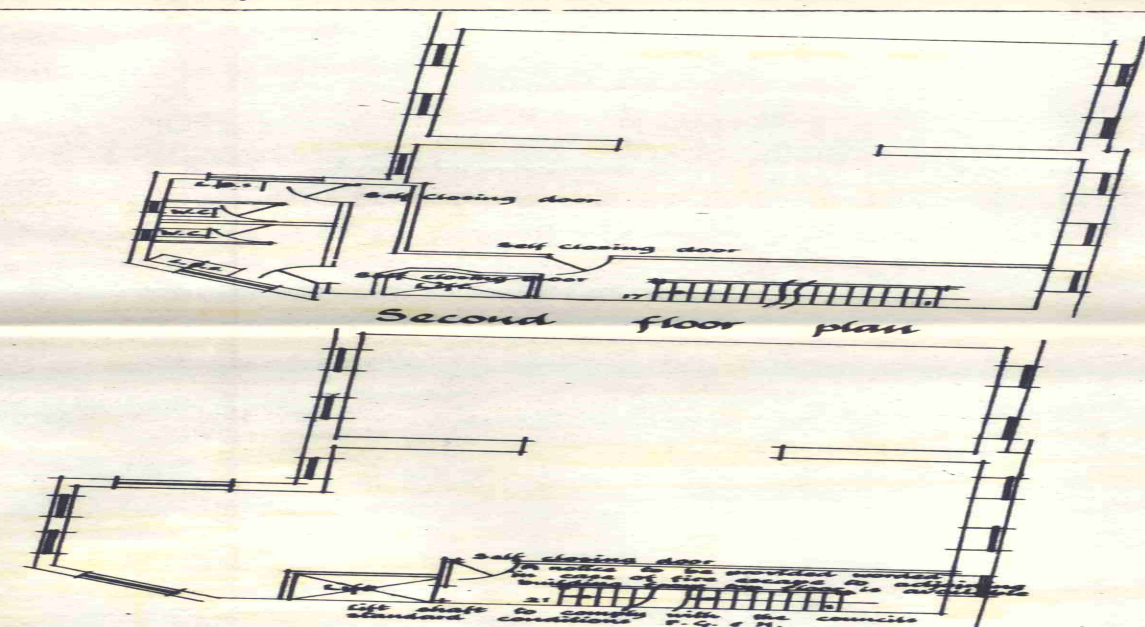

Second floor plan

First floor plan

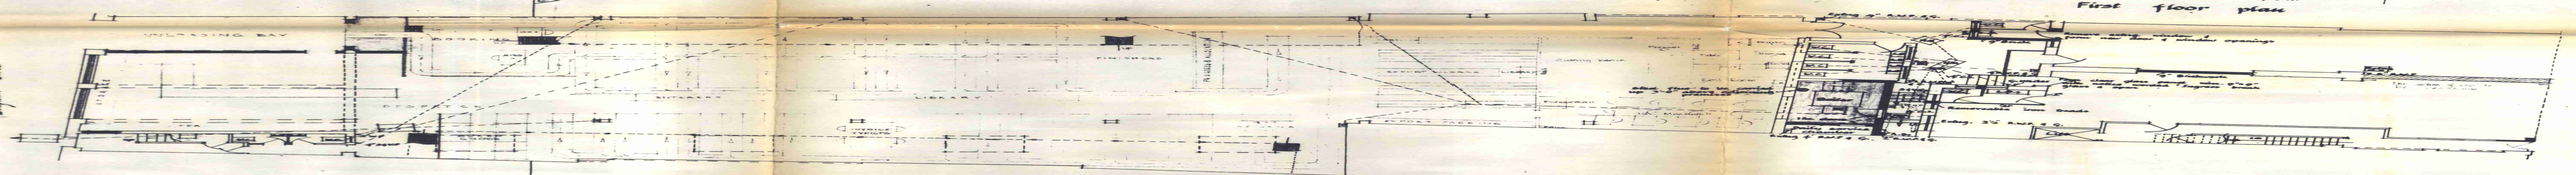

Plan at ground level




Plan at gallery level




Basement plan

Susan Small L^{td}, 108-110, Camden High Street, N.W.1.
85-87, Bayham Street.
Scale 8 feet = 1 inch

GTP/012/15/B/6857
27th August 1962

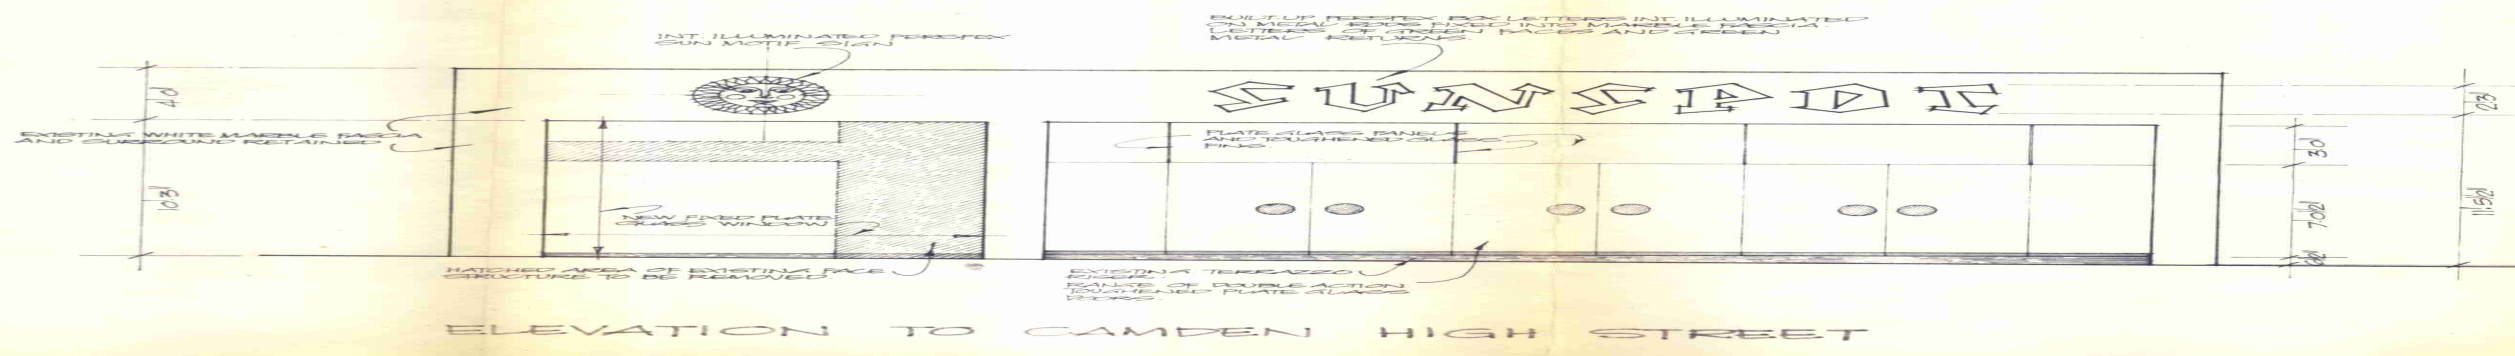

ELEVATION TO CAMDEN HIGH STREET

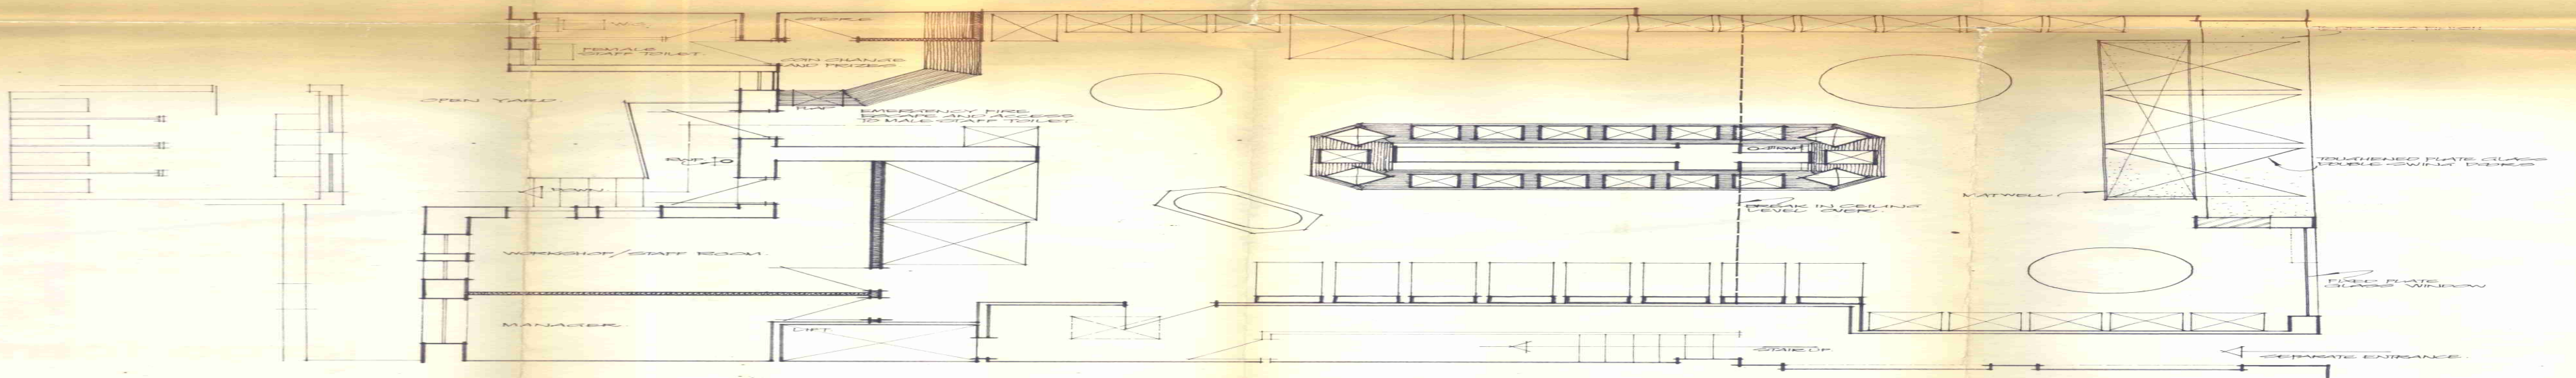

PROPOSED GROUND FLOOR PLAN.
SUNSHINE LEISURE CENTRE
105-110 CAMDEN HIGH STREET N.W.1.
DRAWN BY: J. H. HARRIS
CHECKED BY: J. H. HARRIS
DATE: 10/1/72
SCALE: 1/4" = 1'-0"

CTP/512/15/6/357(2)