


the original size of this A1 sheet is 841mm x 594mm Copyright © 2018 WATG. All rights reserved.

1 EXISTING ROOF PLAN
1 : 50

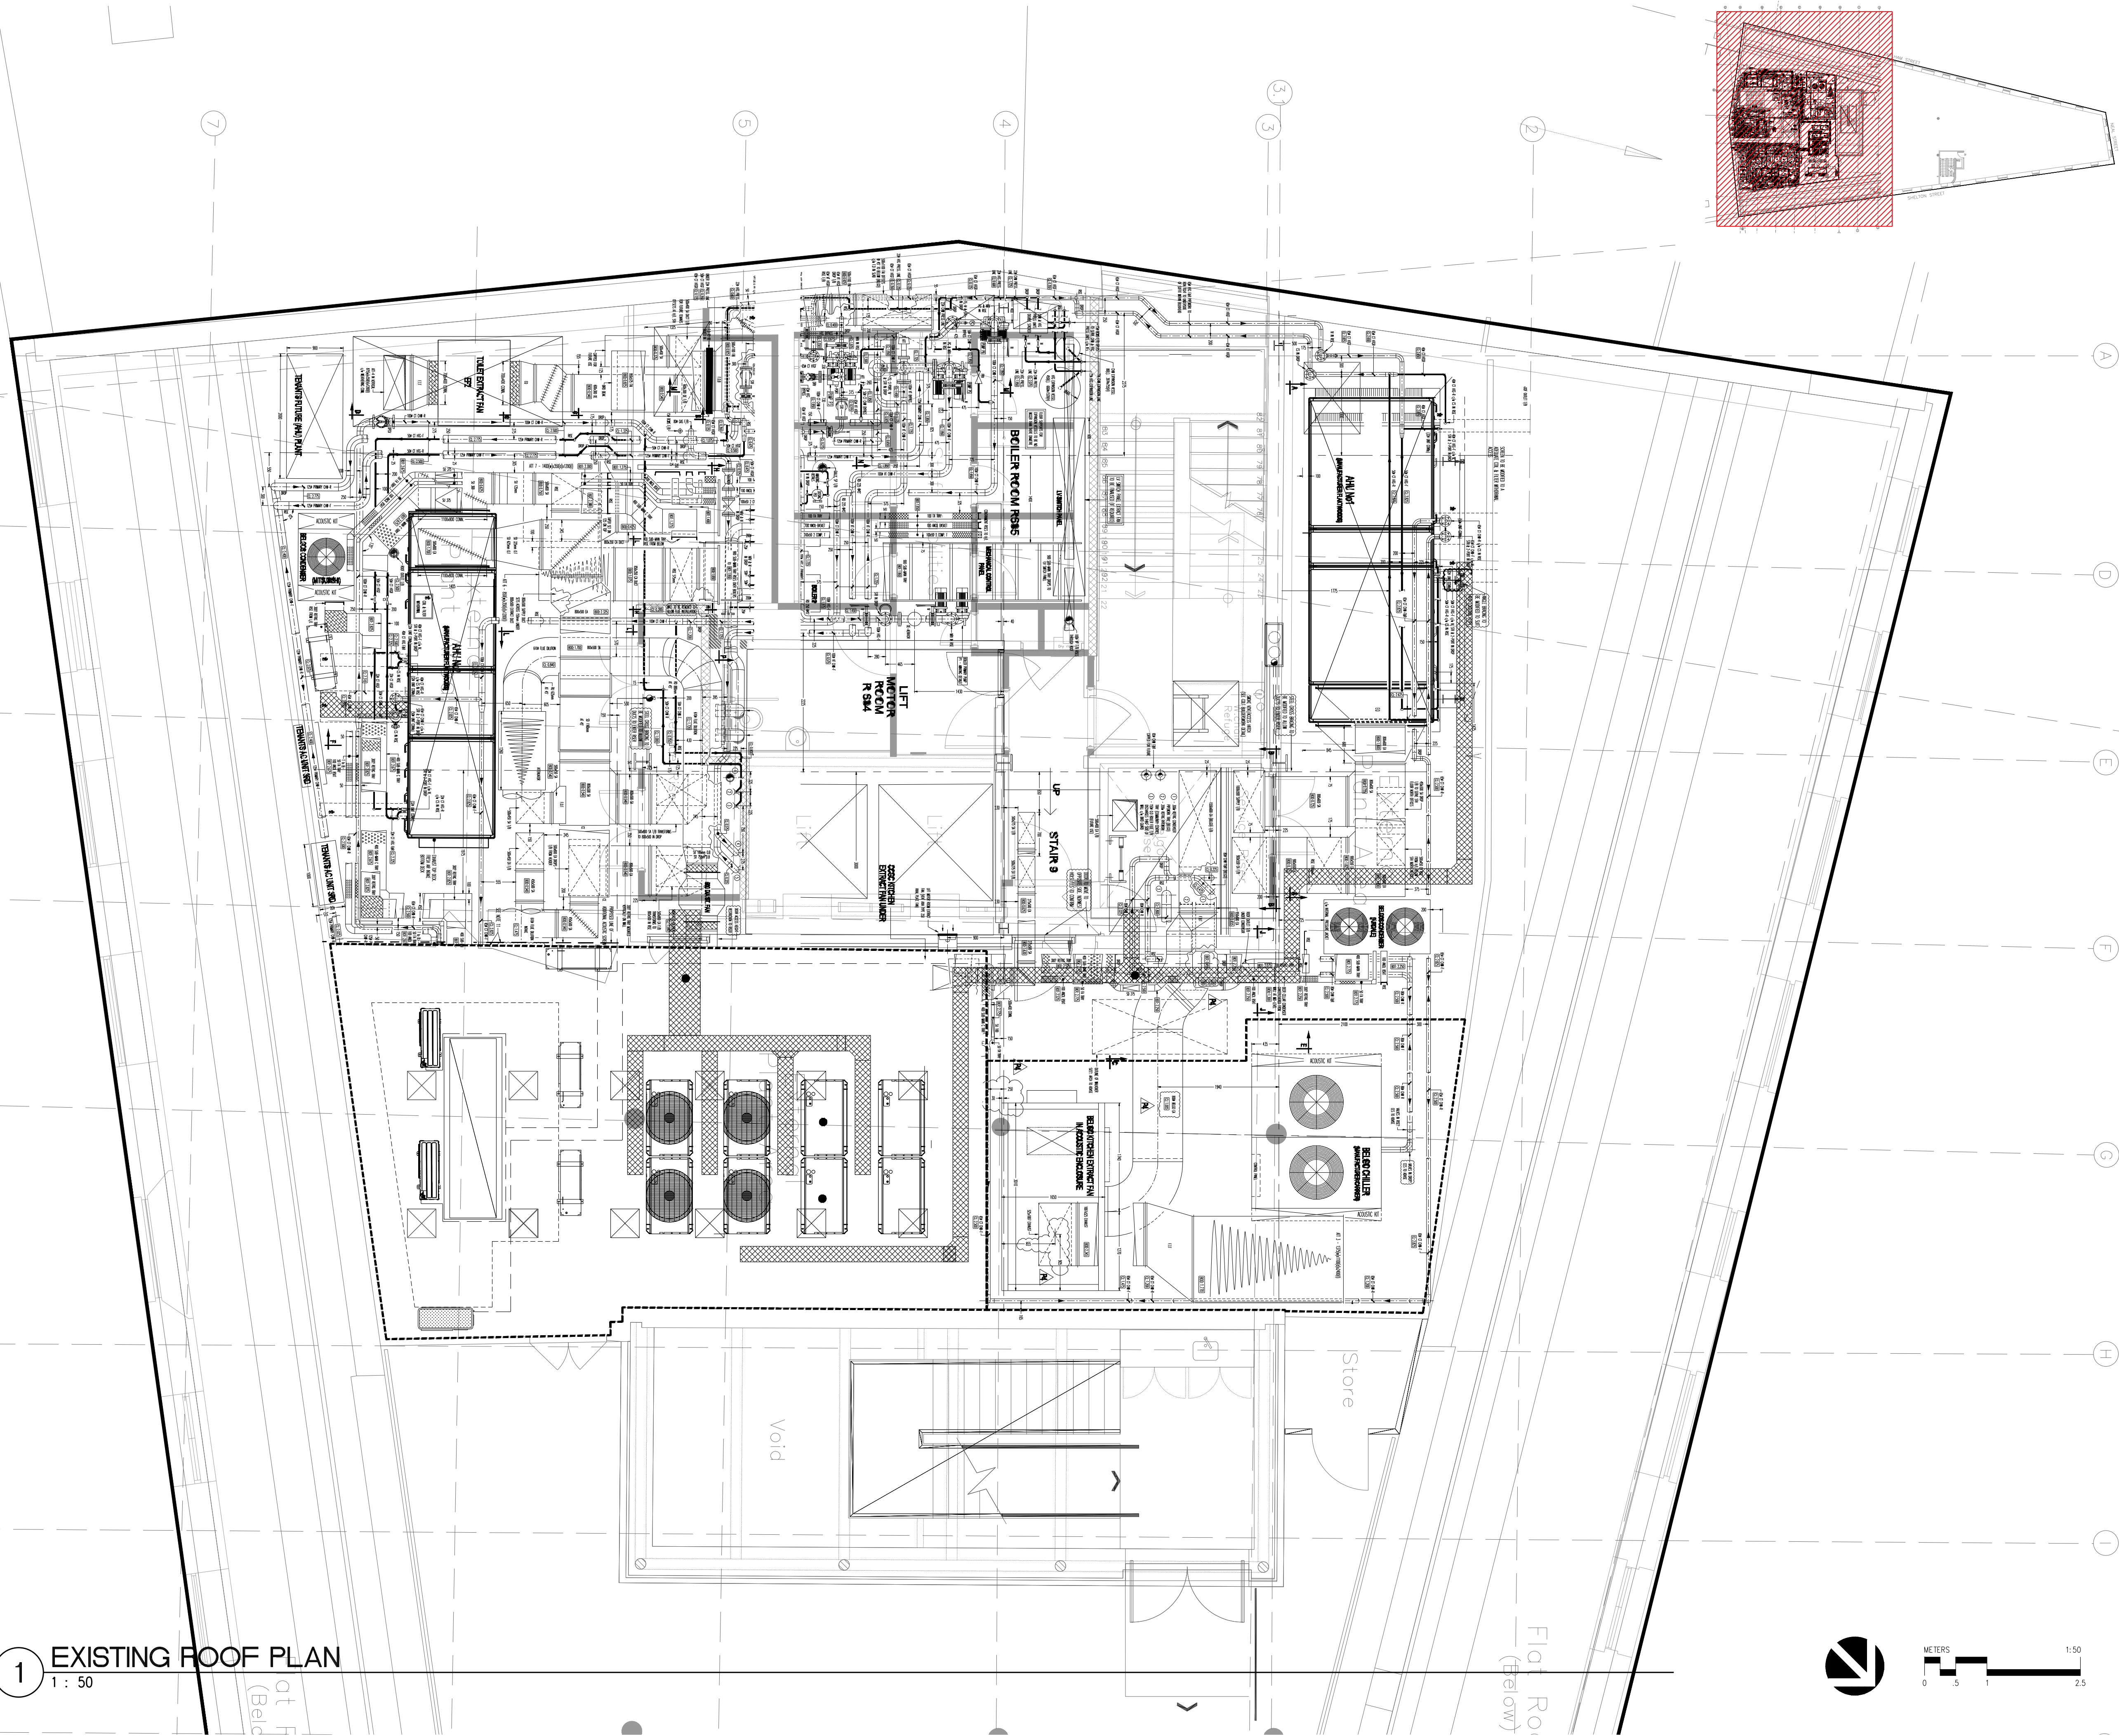

WATG
Wimberly
INTERIORS

strategy planning architecture landscape interiors

london | UK | +44 207 906 6600 watg.com

stamp | approval

NOT FOR CONSTRUCTION

NOTICE:
This document and its contents are the copyright of the designer. Any party receiving this document does so in confidence and agrees that information contained herein shall not be published in whole or in part or disclosed to others without the express prior written consent of WATG. Do not Scale. All dimensions to be checked on site. All information on these drawings are for aesthetic content only.

key plan

/ 2018-12-12 PLANNING APPLICATION

no. date issue

issues | revisions

7 DIALS
WAREHOUSE

ARCHITECTURE

EXISTING - ROOF PLAN

sheet title

project no. 187083

05-NOV-2018

checked by: --

drawn by: MM

scale: 1 : 50 @ A1

/
revision

A12-110

sheet no.