



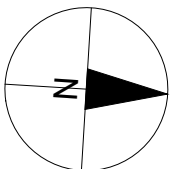


- KEY**
 1 Entrance
 2 Terrace and garden flat B
 3 Light well Terrace flat A


 Property Boundary

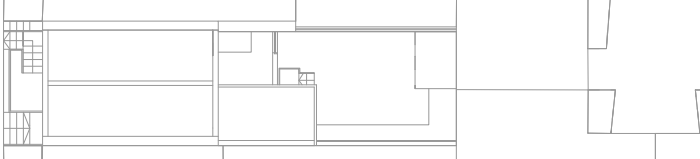

PROJECT TITLE 114 Prince of Wales 	DRAWING TITLE <i>Proposed Site Plan</i>	REVISIONS			SCALE AT A3 1:200
	CLIENT <i>Lorenzo Calzavara</i>	REV: A	DESCRIPTION: Second floor roof light removed	BY:	DATE: Dec 2018
	DRAWING No <i>PRWLS-L501</i>				REV A

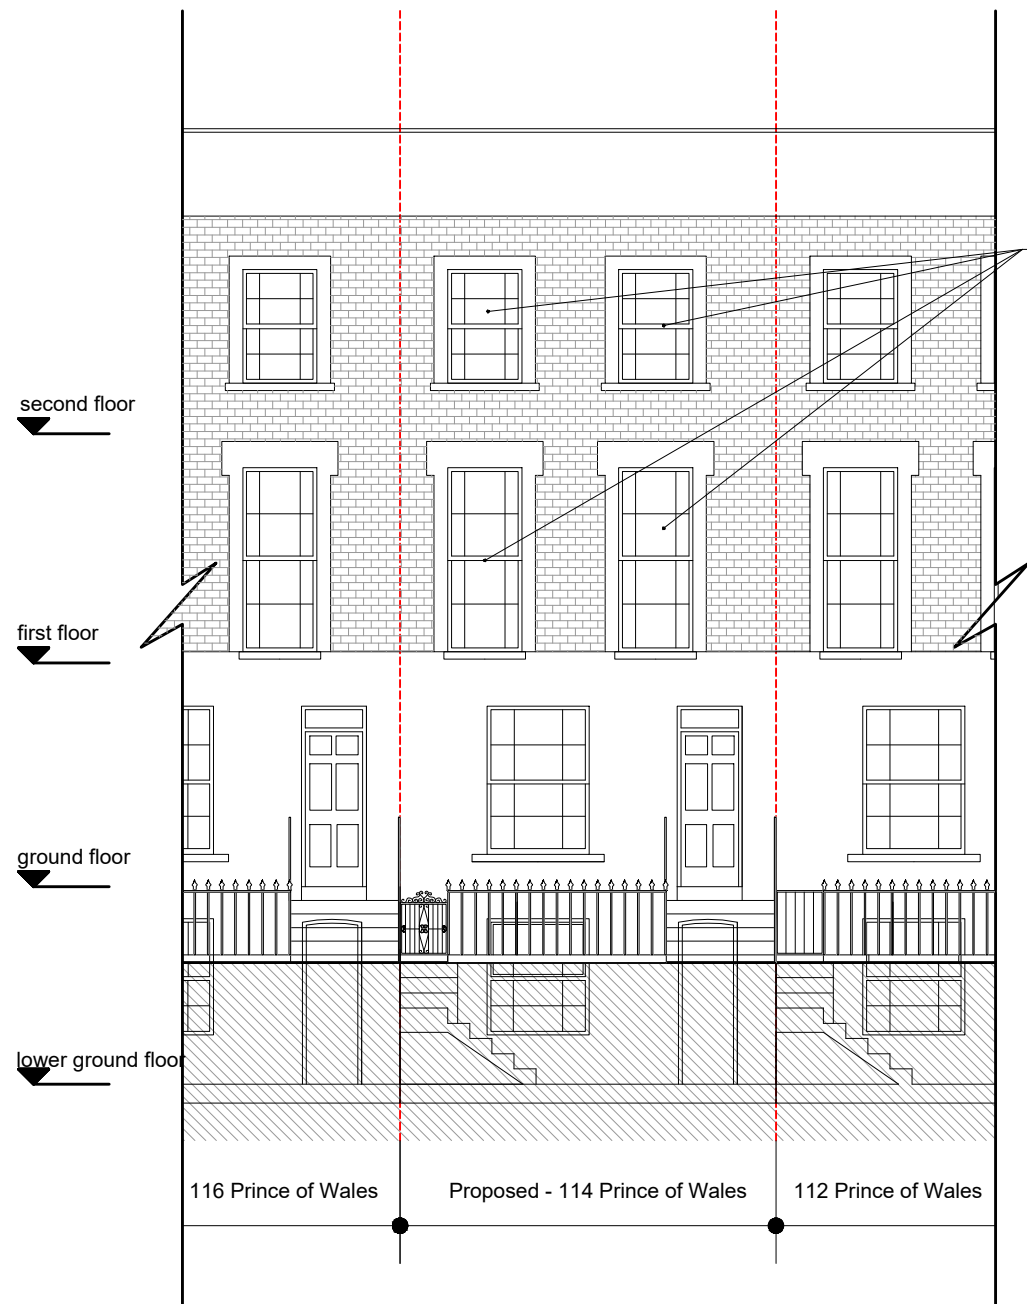

FRONT ELEVATION

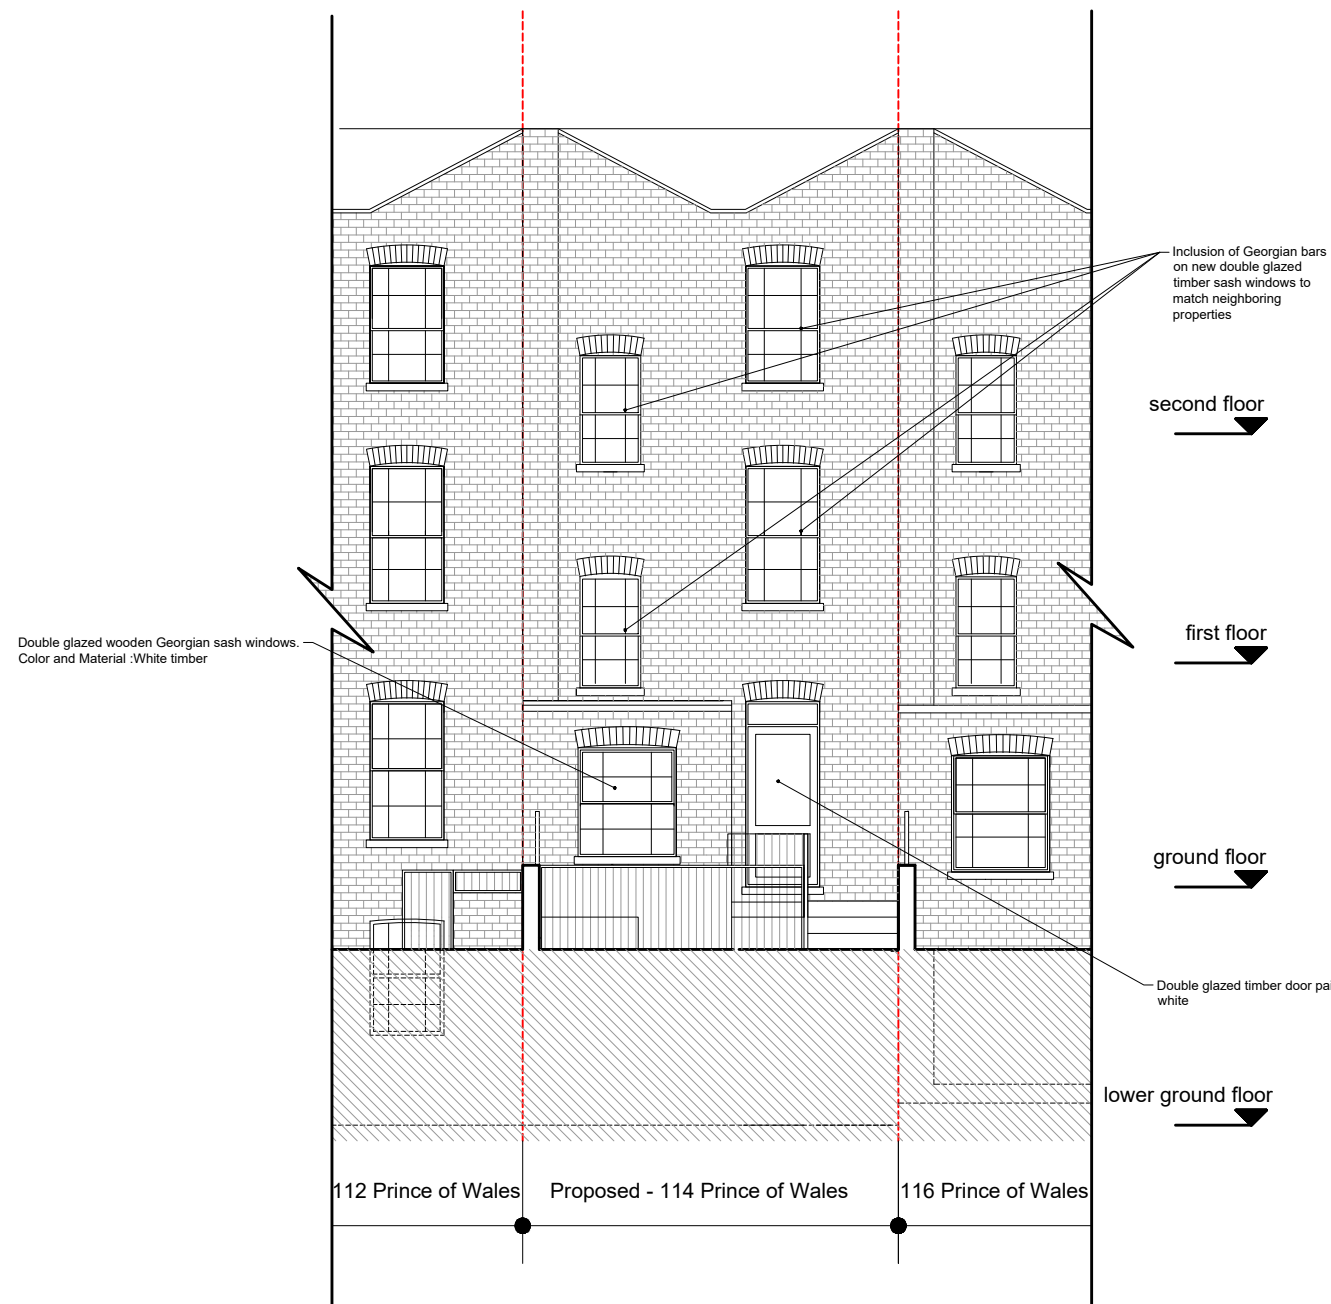


REAR ELEVATION



Example of Traditional Timber patio door



Example of Georgian windows fitted on the property No 112

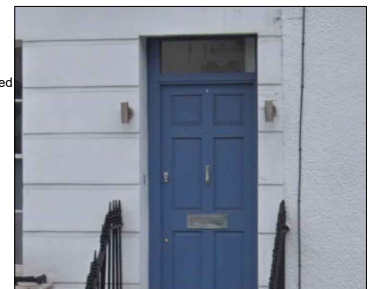

Example of Up and Down light fitted on the property No 116



PROJECT TITLE
114 Prince of Wales

DRAWING TITLE
Proposed Front and Rear Elevation

CLIENT
Lorenzo Calzavara

DRAWING No
PRWLS-E501

REVISIONS

REV:	DESCRIPTION:	BY:	DATE:




SCALE AT A3

1:100


DATE:

Oct 2018

REV

 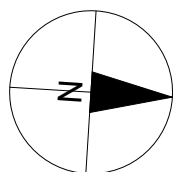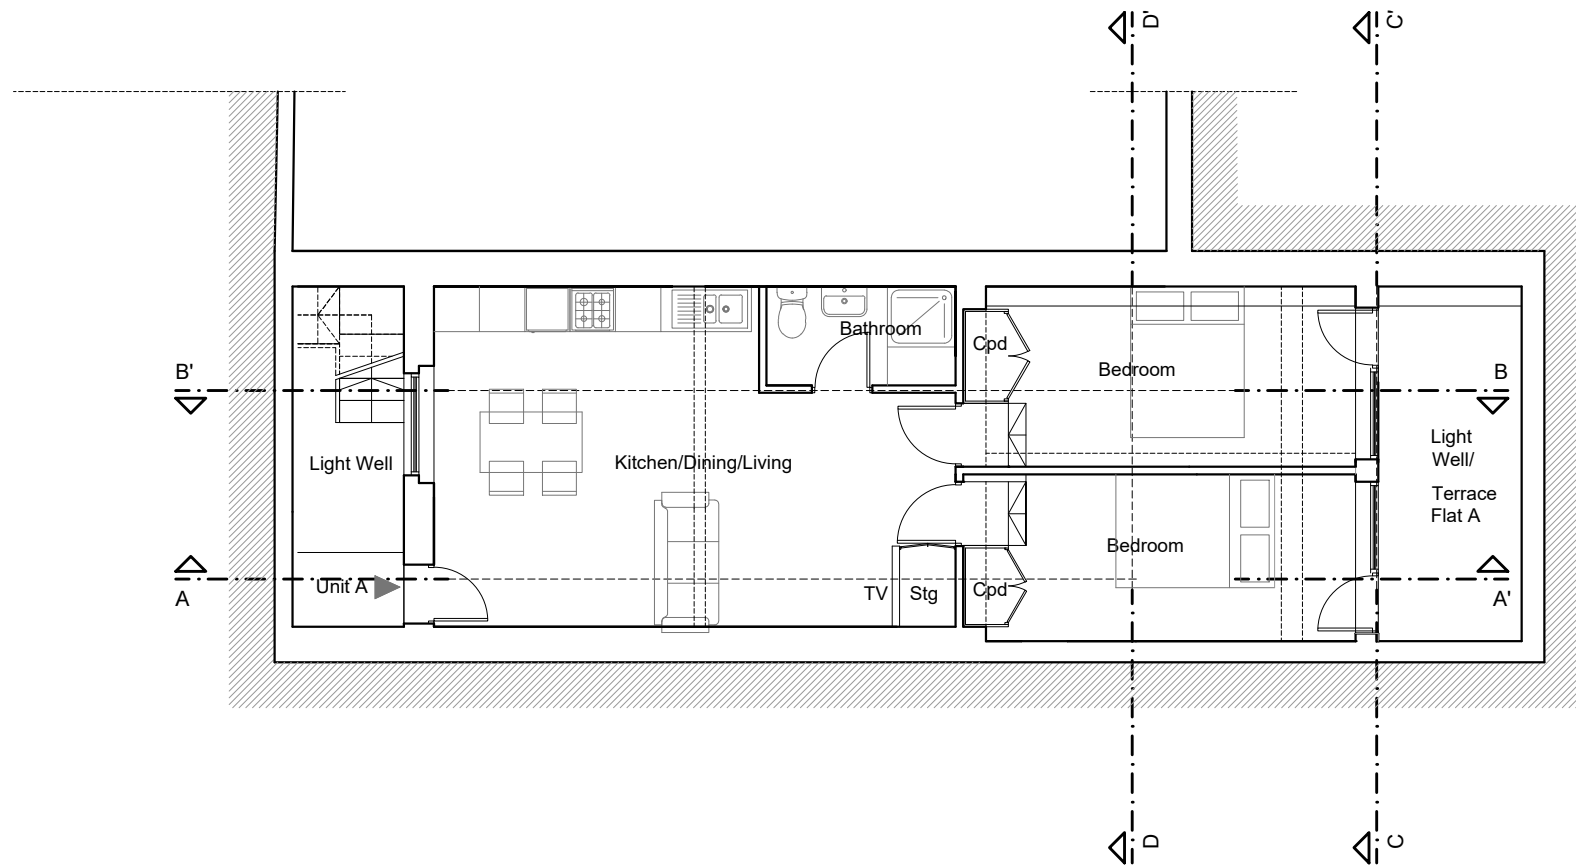

PROJECT TITLE
114 Prince of Wales

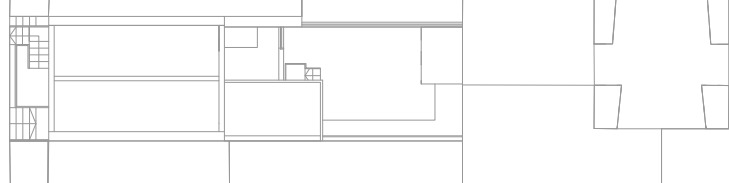

DRAWING TITLE
Proposed Lower Ground Floor

CLIENT
Lorenzo Calzavara

DRAWING No
PRWLS-P500

REVISIONS

REV:	DESCRIPTION:	BY:	DATE:
A	Lower ground vault room removed		



SCALE AT A3
1:100

DATE:
Dec 2018

REV
A

PRINCE OF WALES

NEWBURY MEWS

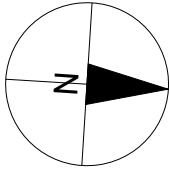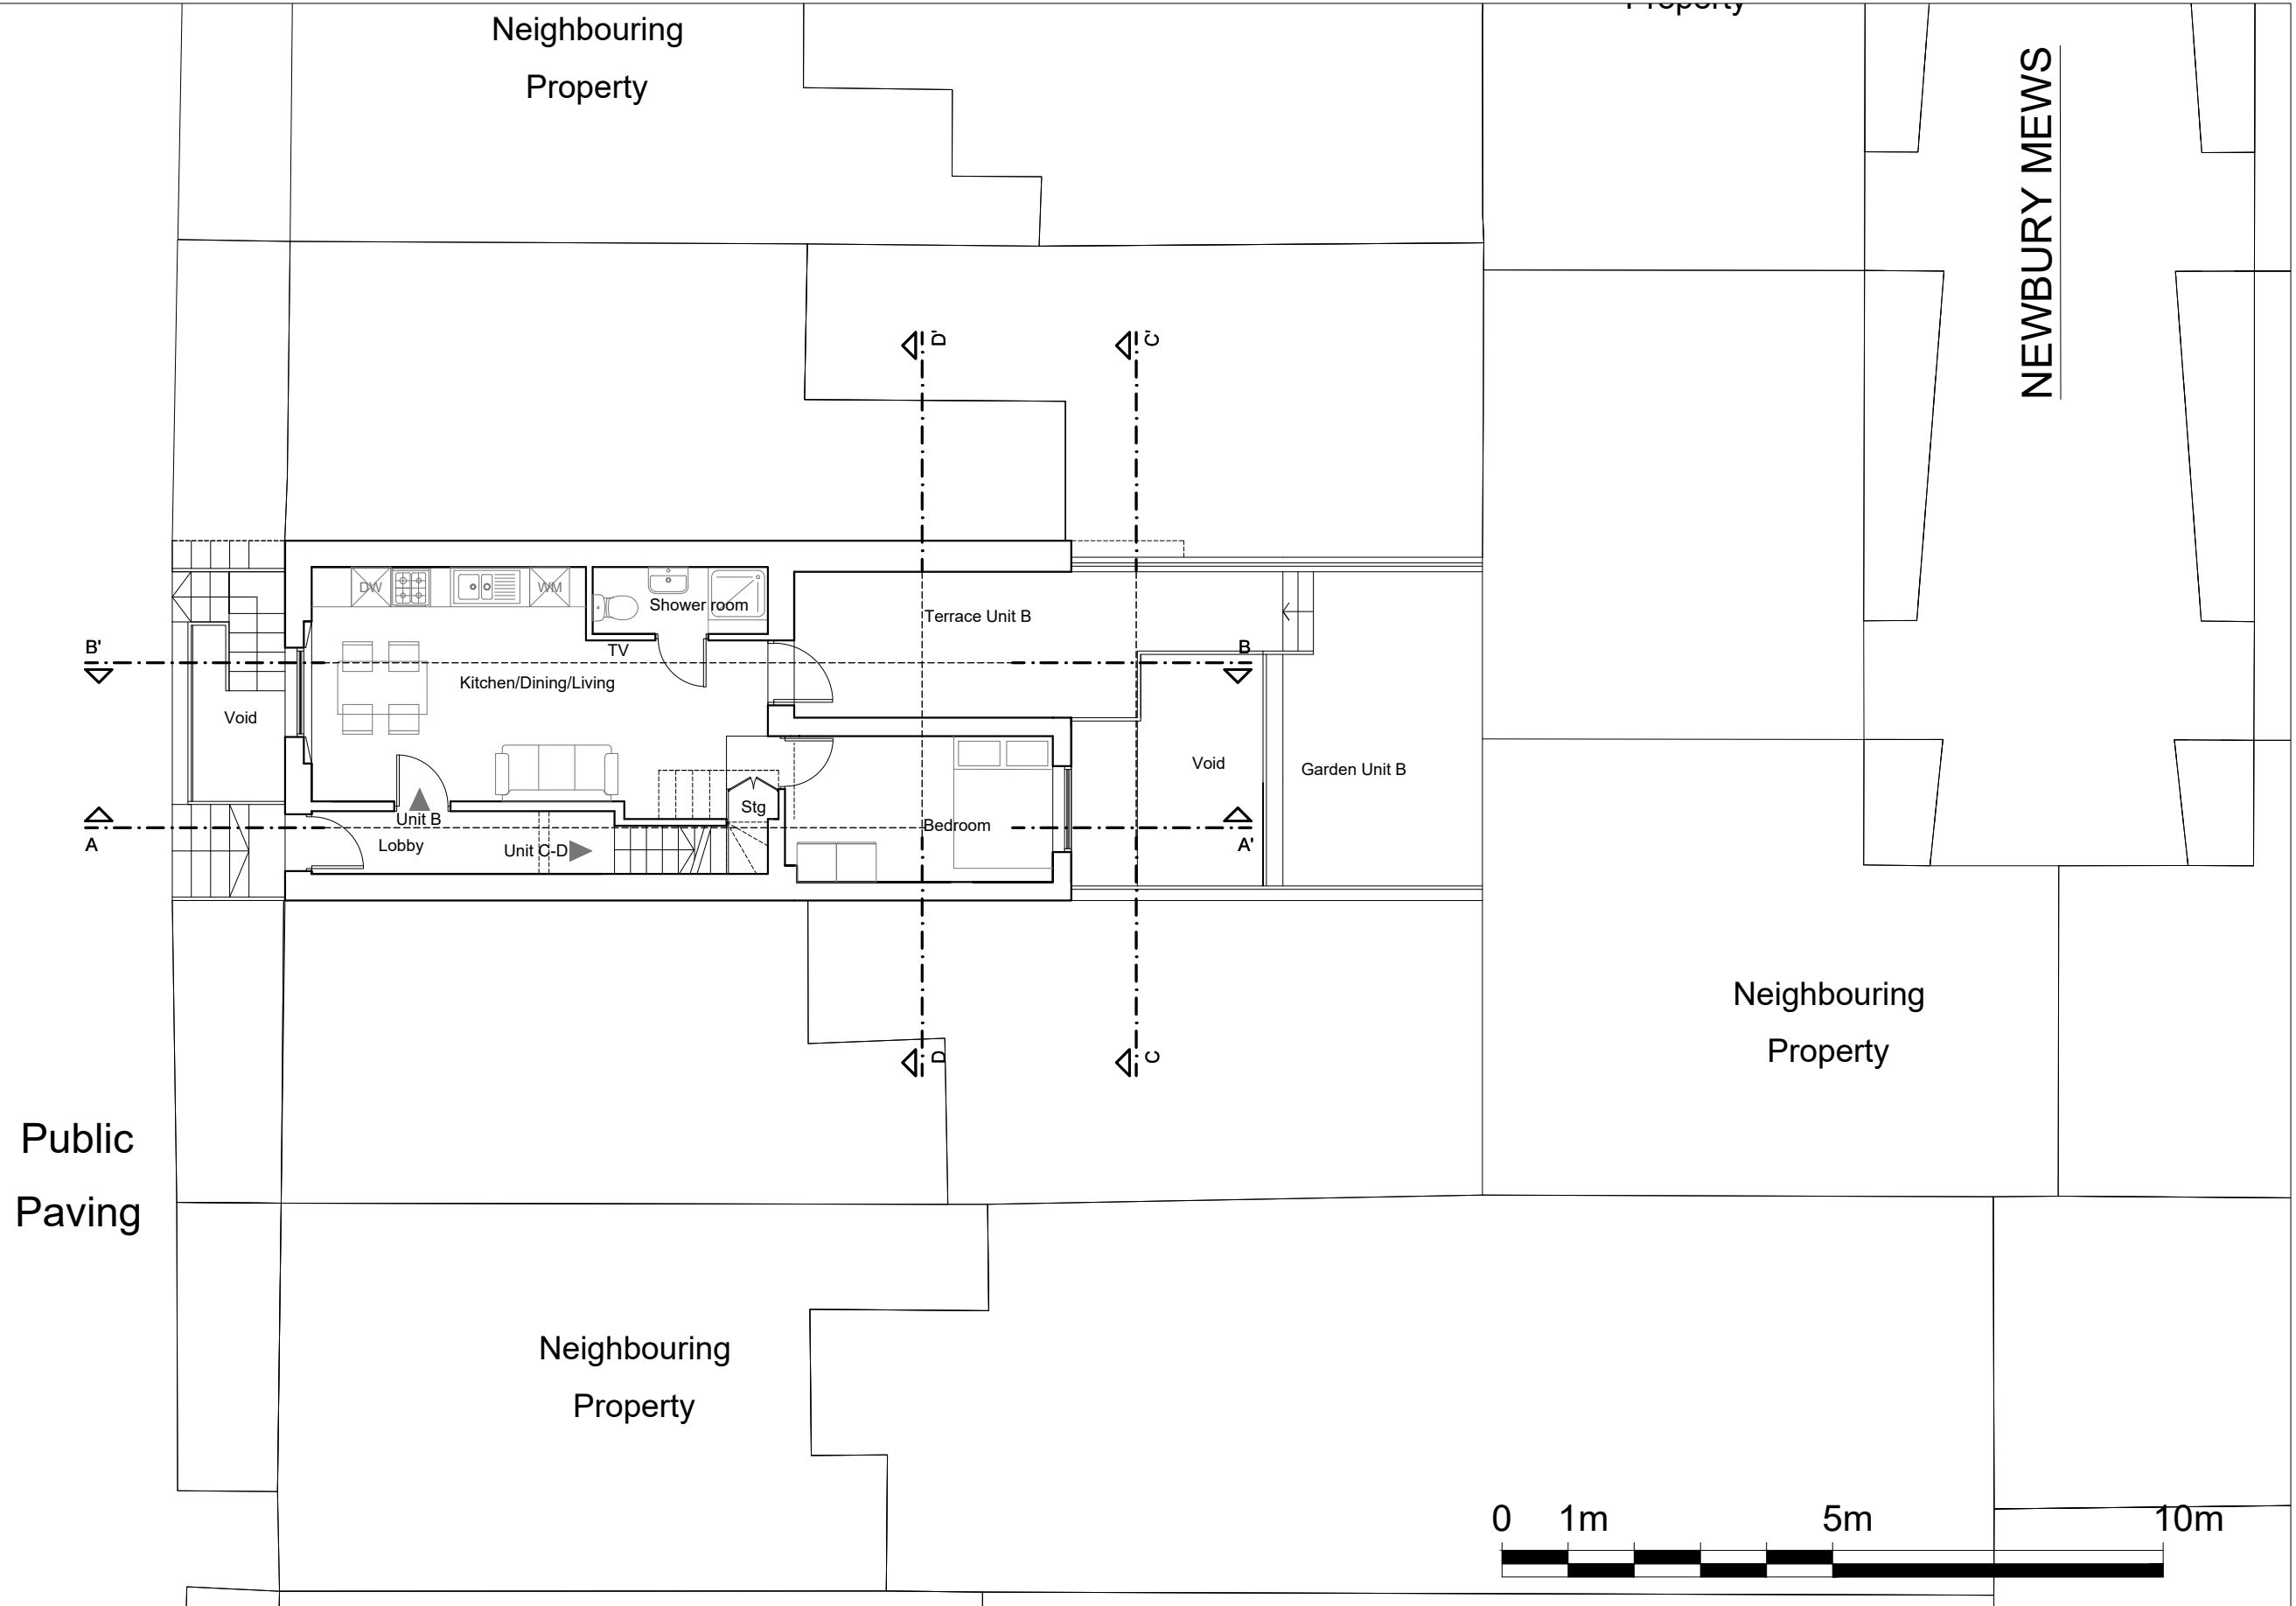

PROJECT TITLE
114 Prince of Wales

DRAWING TITLE
Proposed Ground Floor


CLIENT
Lorenzo Calzavara

DRAWING No
PRWLS-P501


REVISIONS

REV:	DESCRIPTION:	BY:	DATE:

SCALE AT A3
1:100
DATE:
Oct 2018
REV

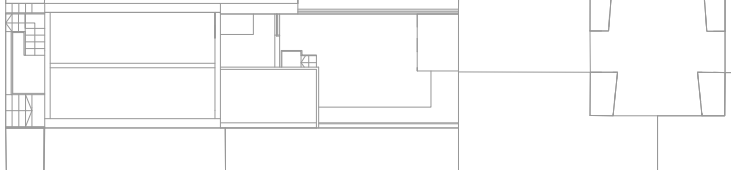


PRINCE OF WALES

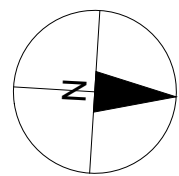

Public
Paving

Neighbouring
Property

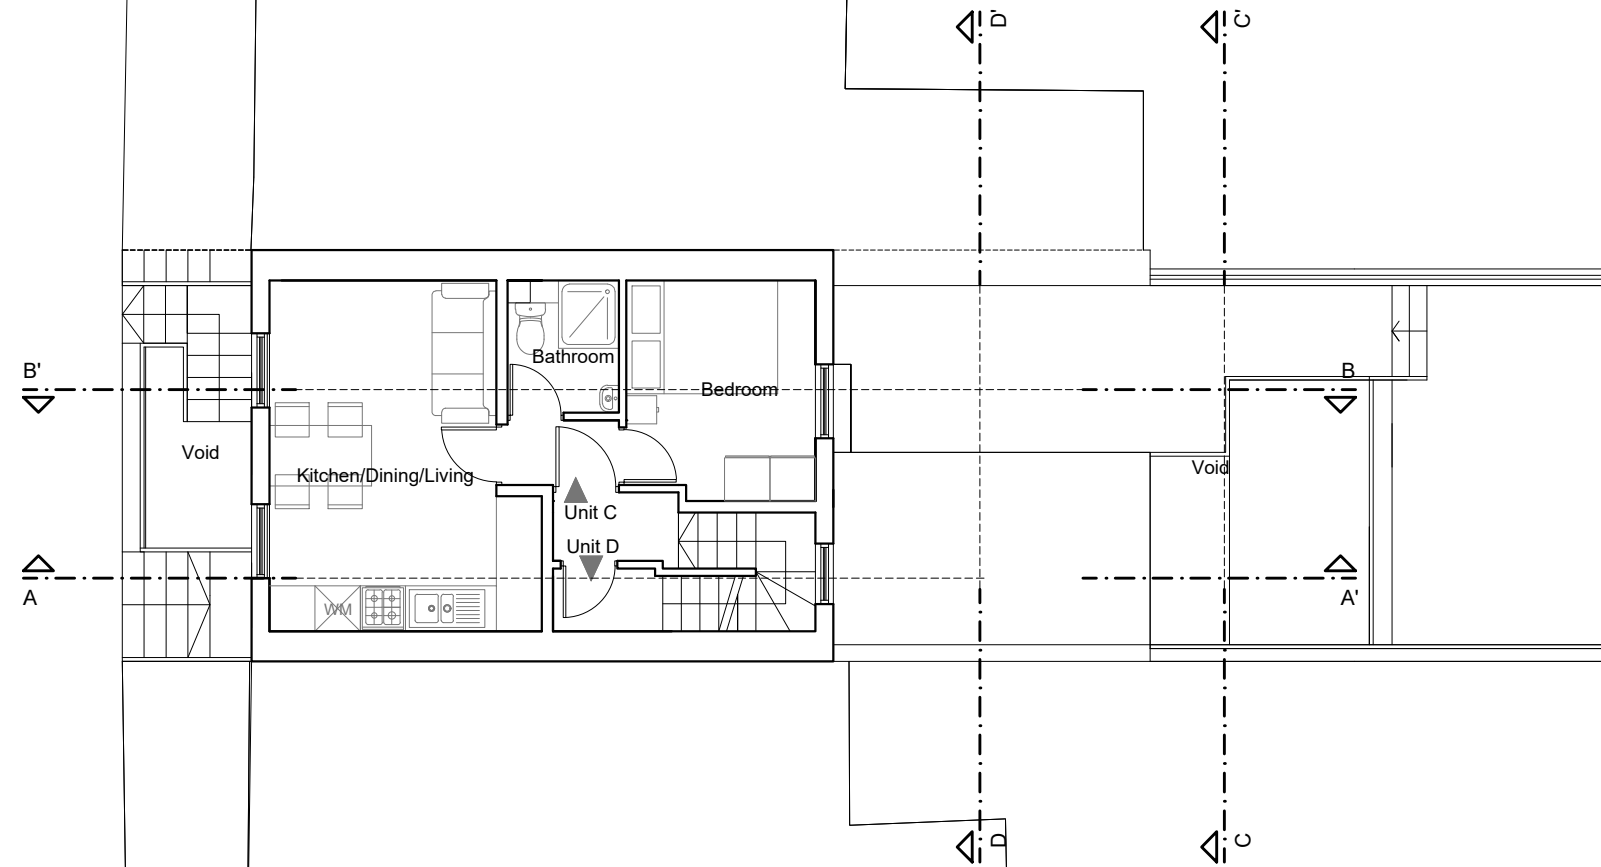


Neighbouring
Property


NEWBURY MEWS

Neighbouring
Property

Neighbouring
Property

 

PROJECT TITLE
114 Prince of Wales

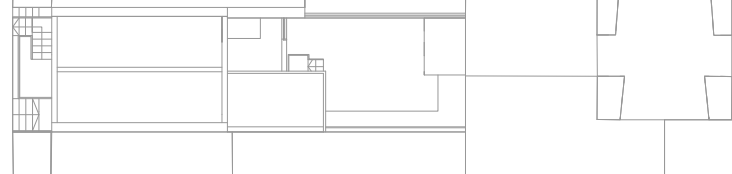

DRAWING TITLE
Proposed First Floor

CLIENT
Lorenzo Calzavara

DRAWING No
PRWLS-P502

REVISIONS


REV:	DESCRIPTION:	BY:	DATE:

SCALE AT A3
1:100

DATE:
Oct 2018

REV

PRINCE OF WALES

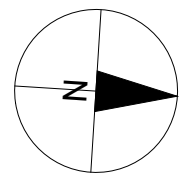


Public Paving

Neighbouring Property


Neighbouring Property

NEWBURY MEWS

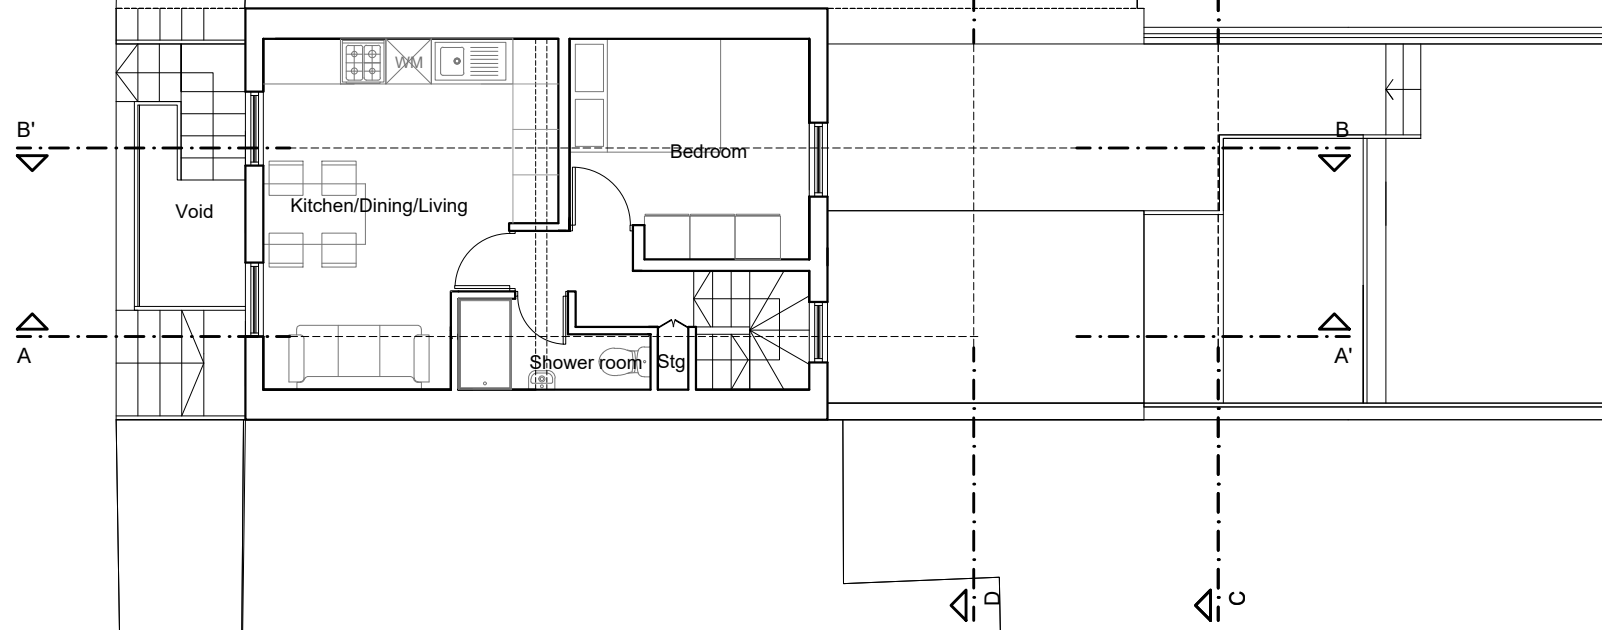


Neighbouring Property

Neighbouring Property

 

PROJECT TITLE
114 Prince of Wales

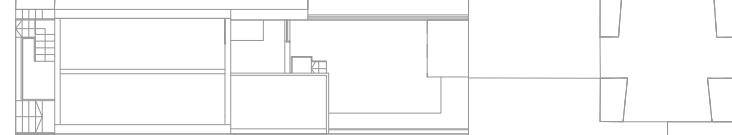

DRAWING TITLE
Proposed Second Floor

CLIENT
Lorenzo Calzavara

DRAWING No
PRWLS-P503

REVISIONS

REV:	DESCRIPTION:	BY:	DATE:
A	Second floor roof light removed		

SCALE AT A3
1:100
DATE:
Dec 2018
REV
A

PRINCE OF WALES

Neighbouring
Property

Neighbouring
Property

NEWBURY MEWS

Ne

B'

A

Void



B

A'


Neighbouring
Property

Public
Paving

Neighbouring
Property

 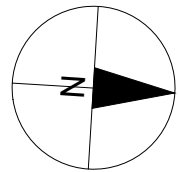

PROJECT TITLE
114 Prince of Wales

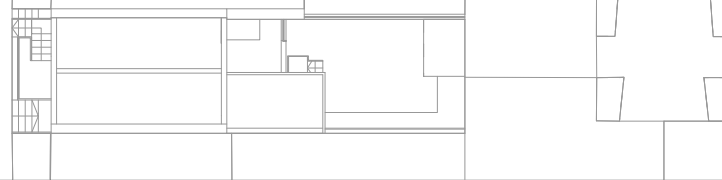

DRAWING TITLE
Proposed Roof Plan

CLIENT
Lorenzo Calzavara

DRAWING No
PRWLS-P504


REVISIONS

REV:	DESCRIPTION:	BY:	DATE:
A	Second floor roof light removed		


SCALE AT A3
1:100

DATE:
Dec 2018

REV
A

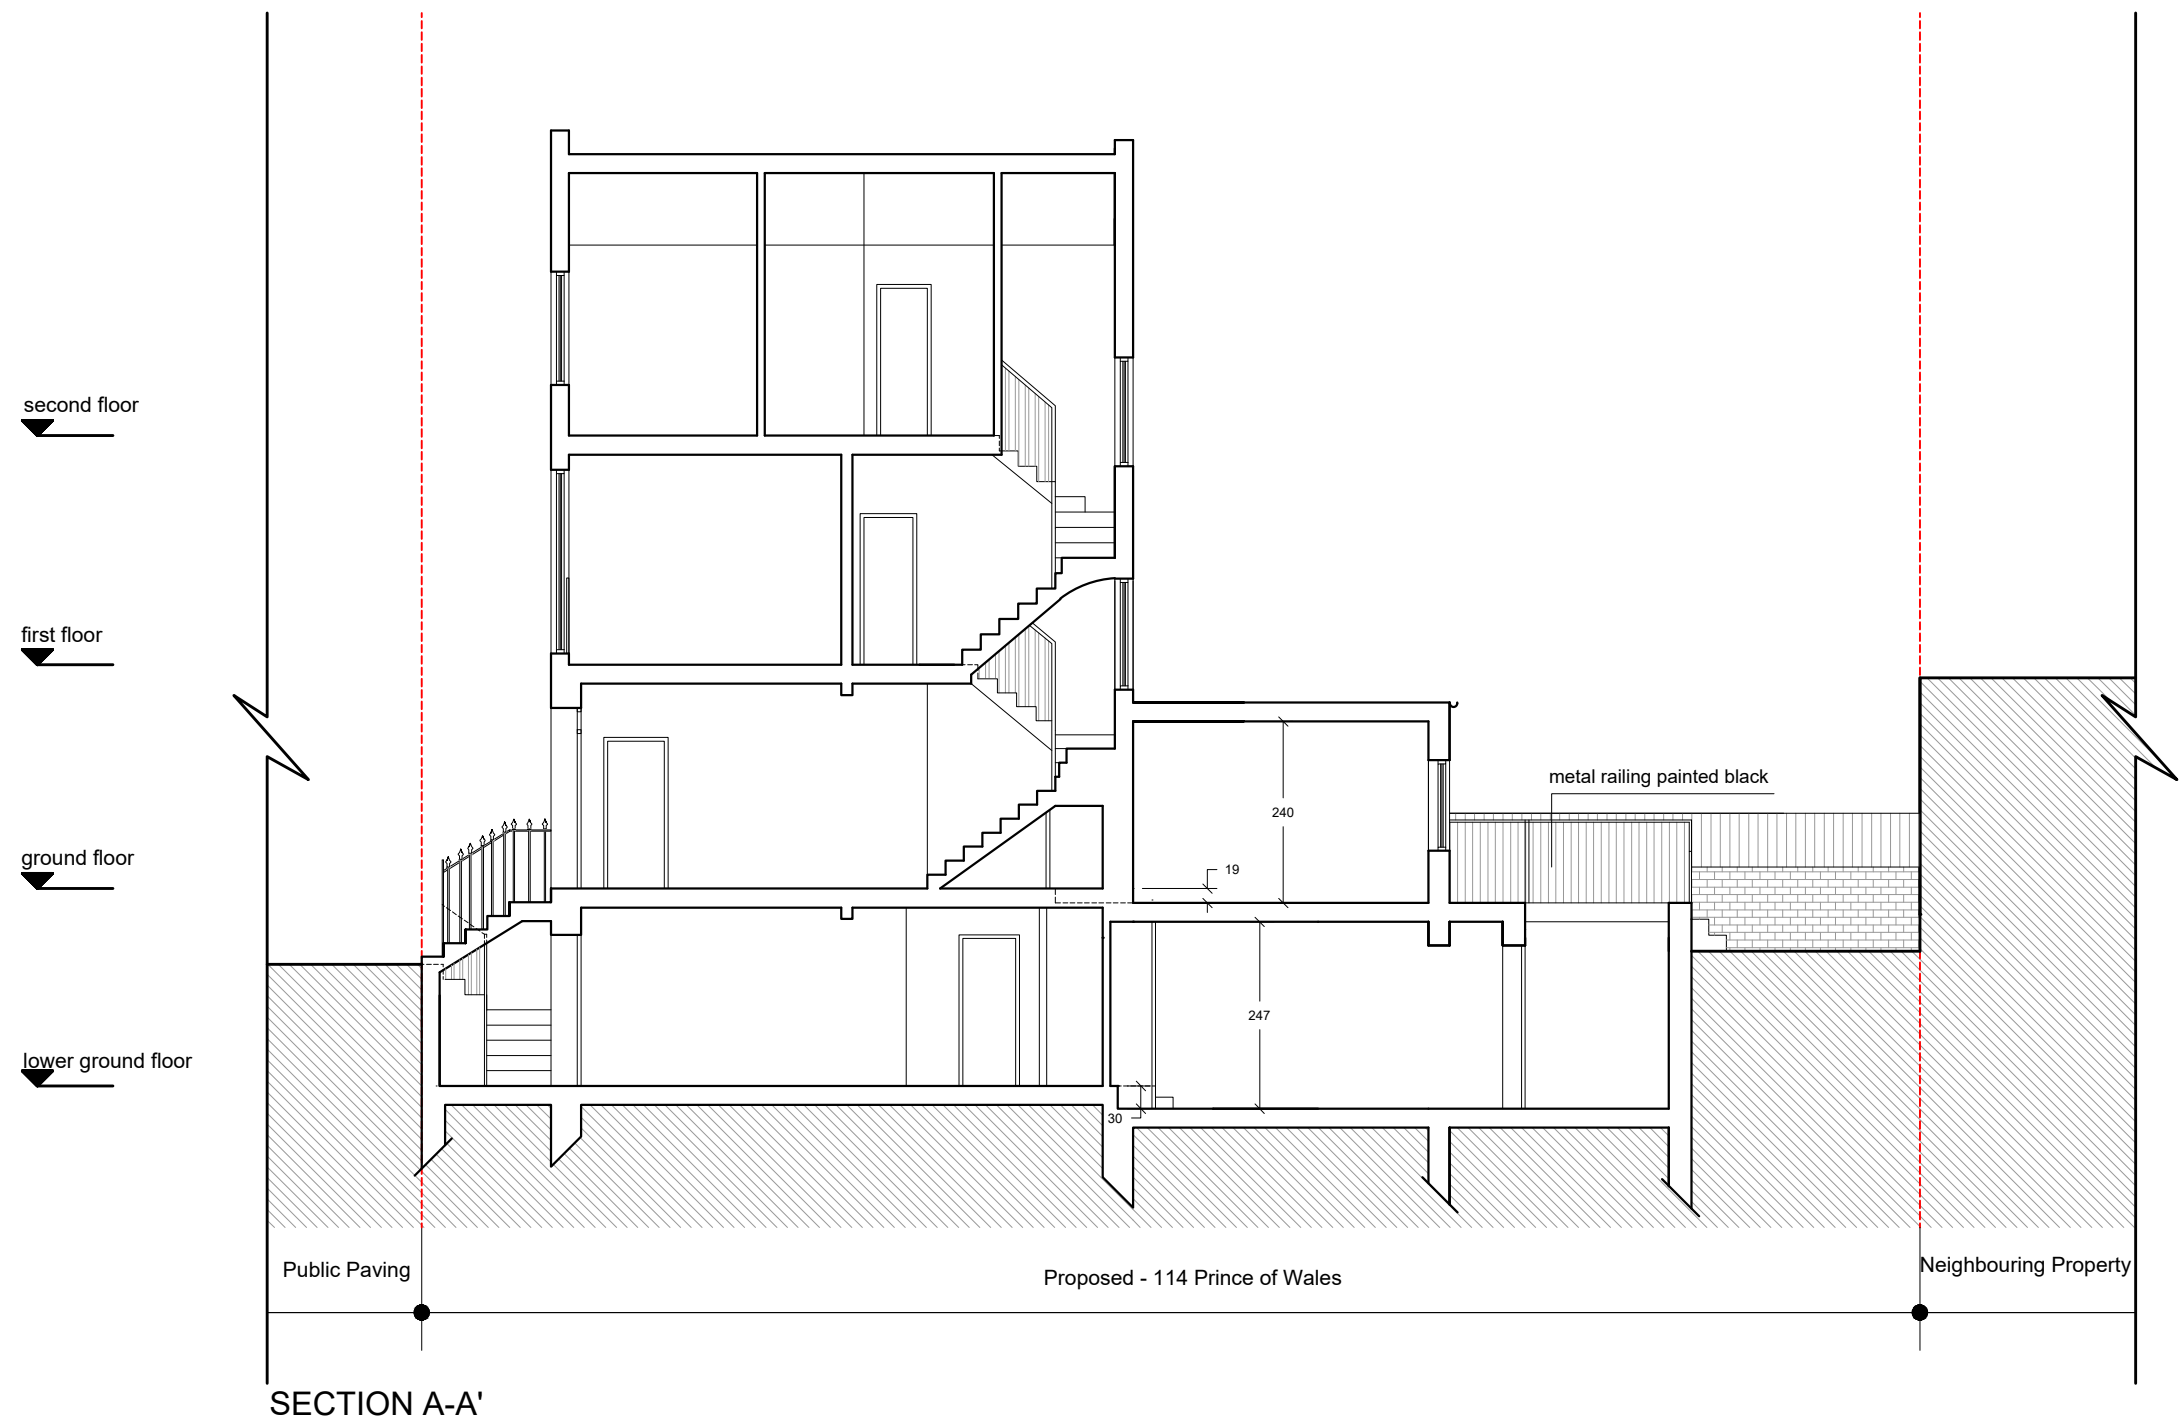

PROJECT TITLE <i>114 Prince of Wales</i>	DRAWING TITLE <i>Proposed Section A-A'</i>	REVISIONS			SCALE AT A3 1:100
	CLIENT <i>Lorenzo Calzavara</i>	REV: A	DESCRIPTION: Lower ground vault room removed	BY:	DATE: Dec 2018
	DRAWING No <i>PRWLS-S501</i>				REV A

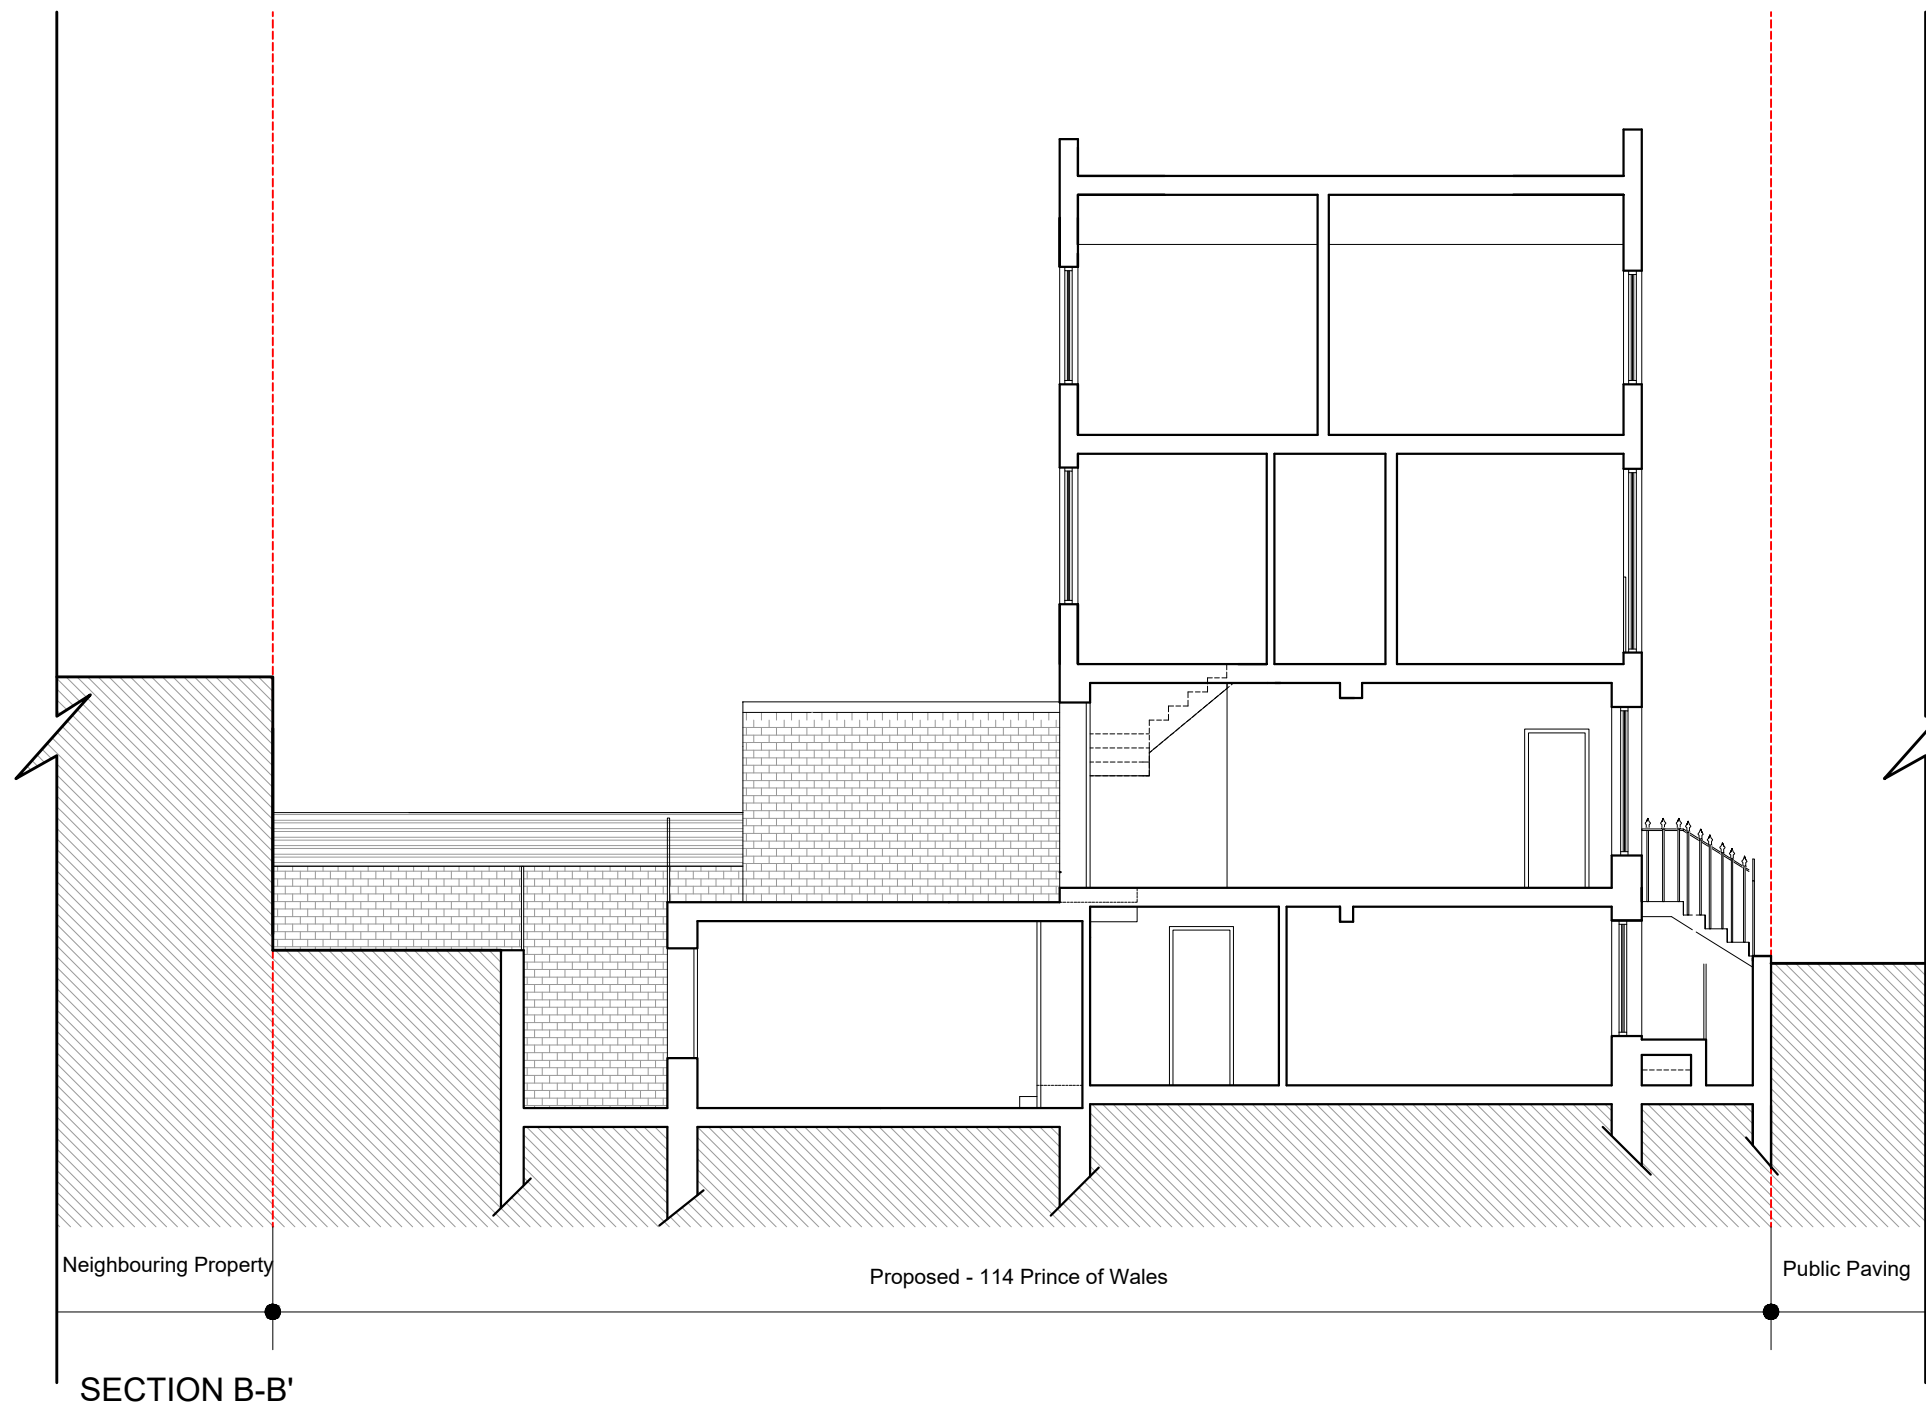

second floor

first floor

ground floor

lower ground floor



Example of Traditional Timber patio door



Example of metal railing painted black



Example of Georgian windows fitted on the property No 112



PROJECT TITLE
114 Prince of Wales

DRAWING TITLE
Proposed Section B-B'

CLIENT
Lorenzo Calzavara

DRAWING No
PRWLS-S502


REVISIONS


REV:	DESCRIPTION:	BY:	DATE:
A	Second floor roof light removed		

SCALE AT A3
1:100

DATE:
Dec 2018

REV
A

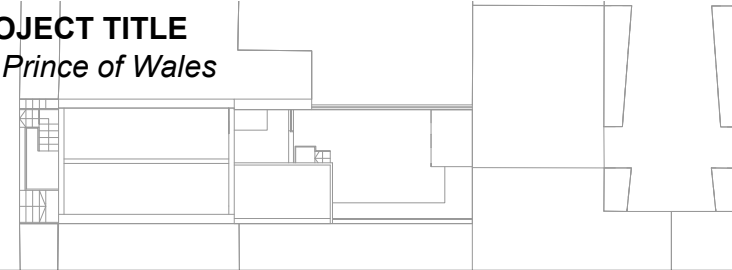

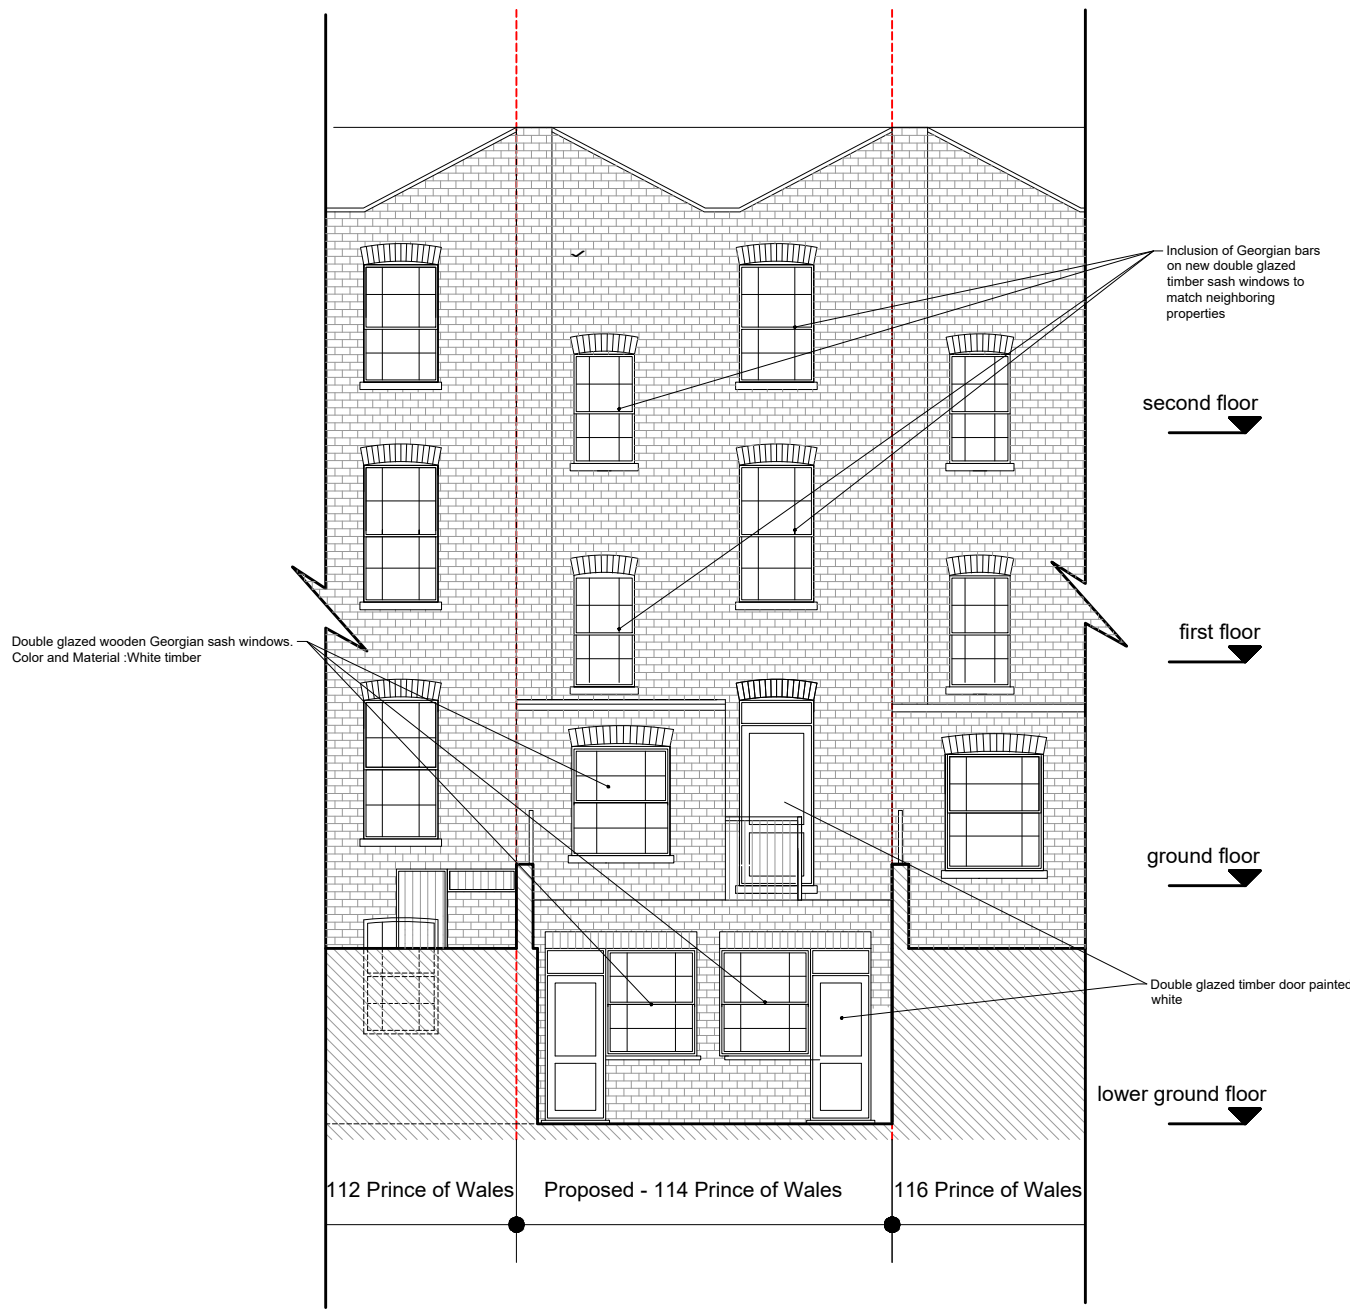

SECTION C-C'




Example of Traditional Timber patio door




Example of metal railing painted black



Example of Georgian windows fitted on the property No 112

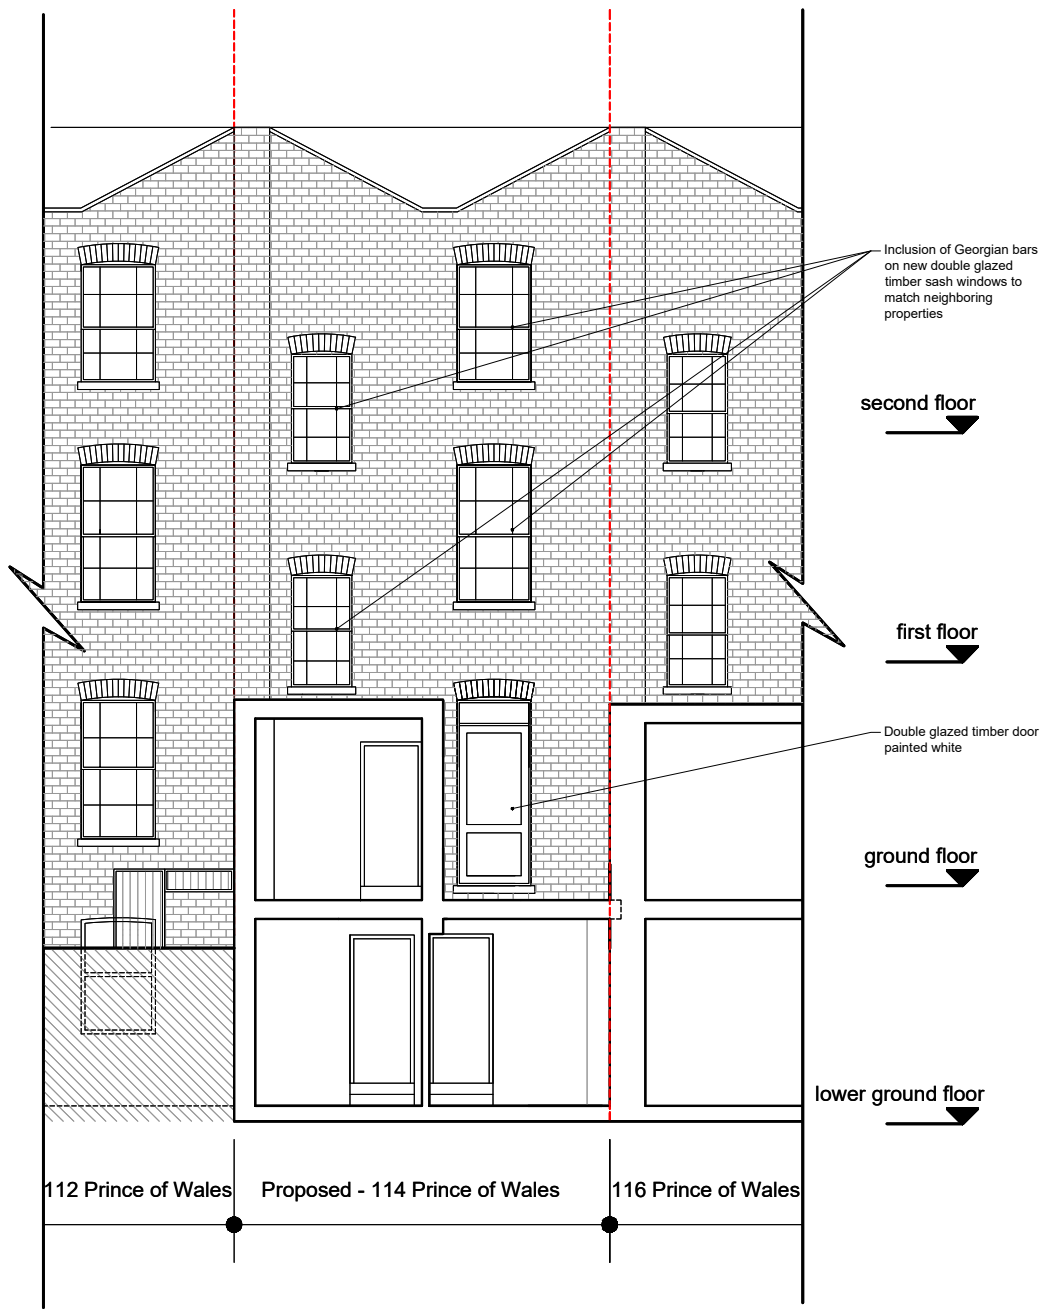

SECTION D-D'

 

PROJECT TITLE
114 Prince of Wales



DRAWING TITLE
Proposed Section C-C' & D-D'

CLIENT
Lorenzo Calzavara

DRAWING No
PRWLS-S503

REVISIONS

REV:	DESCRIPTION:	BY:	DATE:

SCALE AT A3
1:100
DATE:
Oct 2018
REV