

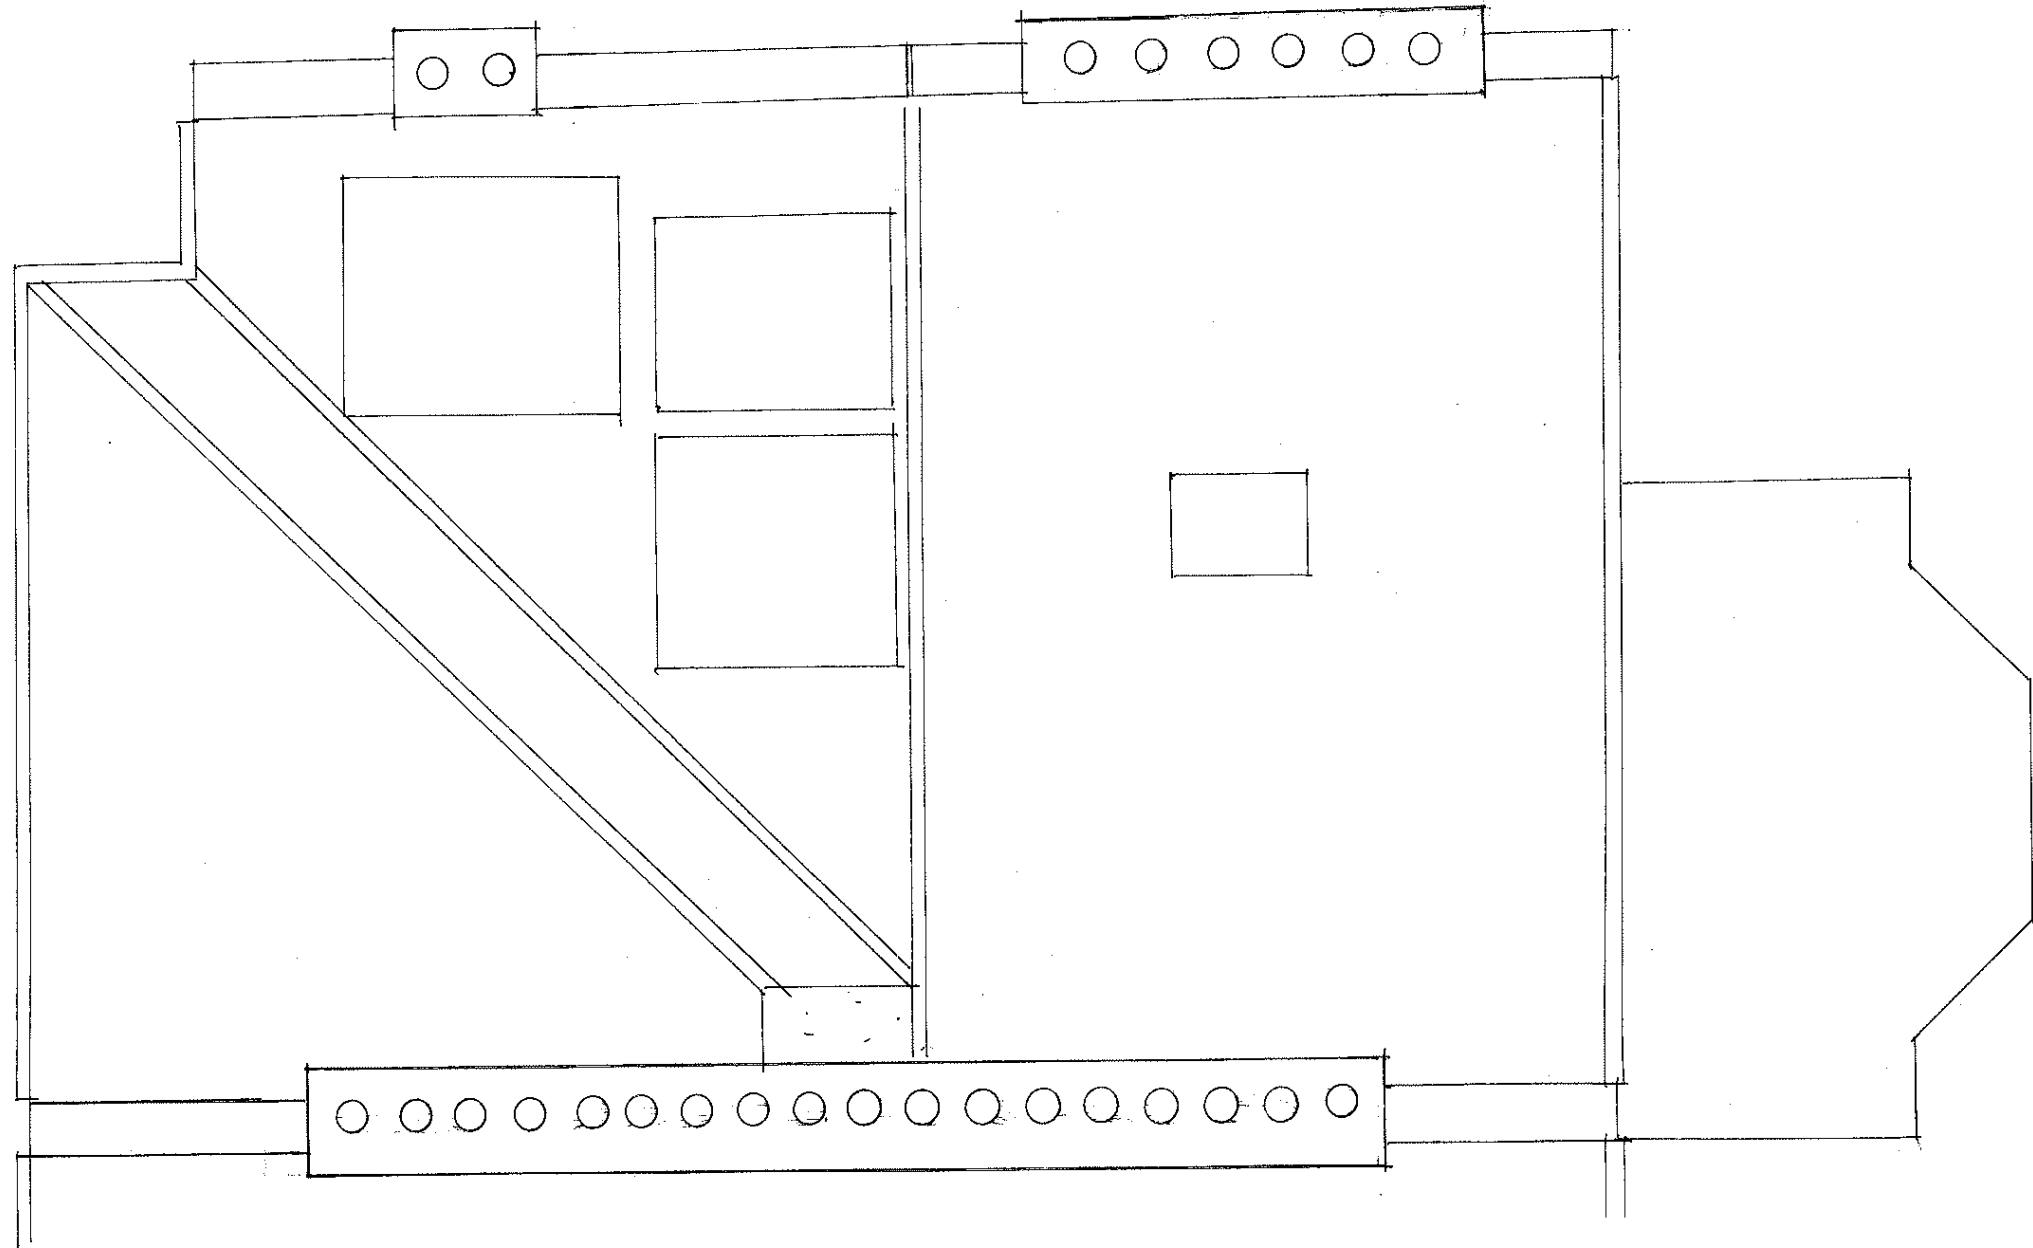



archplan architects and property management 1 Millfield Place, Highgate, London N6 6JP Tel: 020 8341 5628 e-mail: archplan@hotmail.com	Date	Scale	Project	Drawing no.
	Dec 2017	1:50 At A3	19 Oppidans Road LONDON NW3 3AG THIRD FLOOR PLAN AS EXISTING	OR/ 05
	Drawn by		Title	Copyright Archplan 2017
	Checked by			

 

archplan architects and property management 1 Millfield Place, Highgate, London N6 6JP Tel: 020 8341 5628 e-mail: archplan@hotmail.com	Date	Scale	Project	Drawing no.
	Dec 2017	1:50 At A3	19 Oppidans Road LONDON NW3 3AG ROOF PLAN AS EXISTING	OR/ 06
	Drawn by		Title	Copyright Archplan 2017
	Checked by			

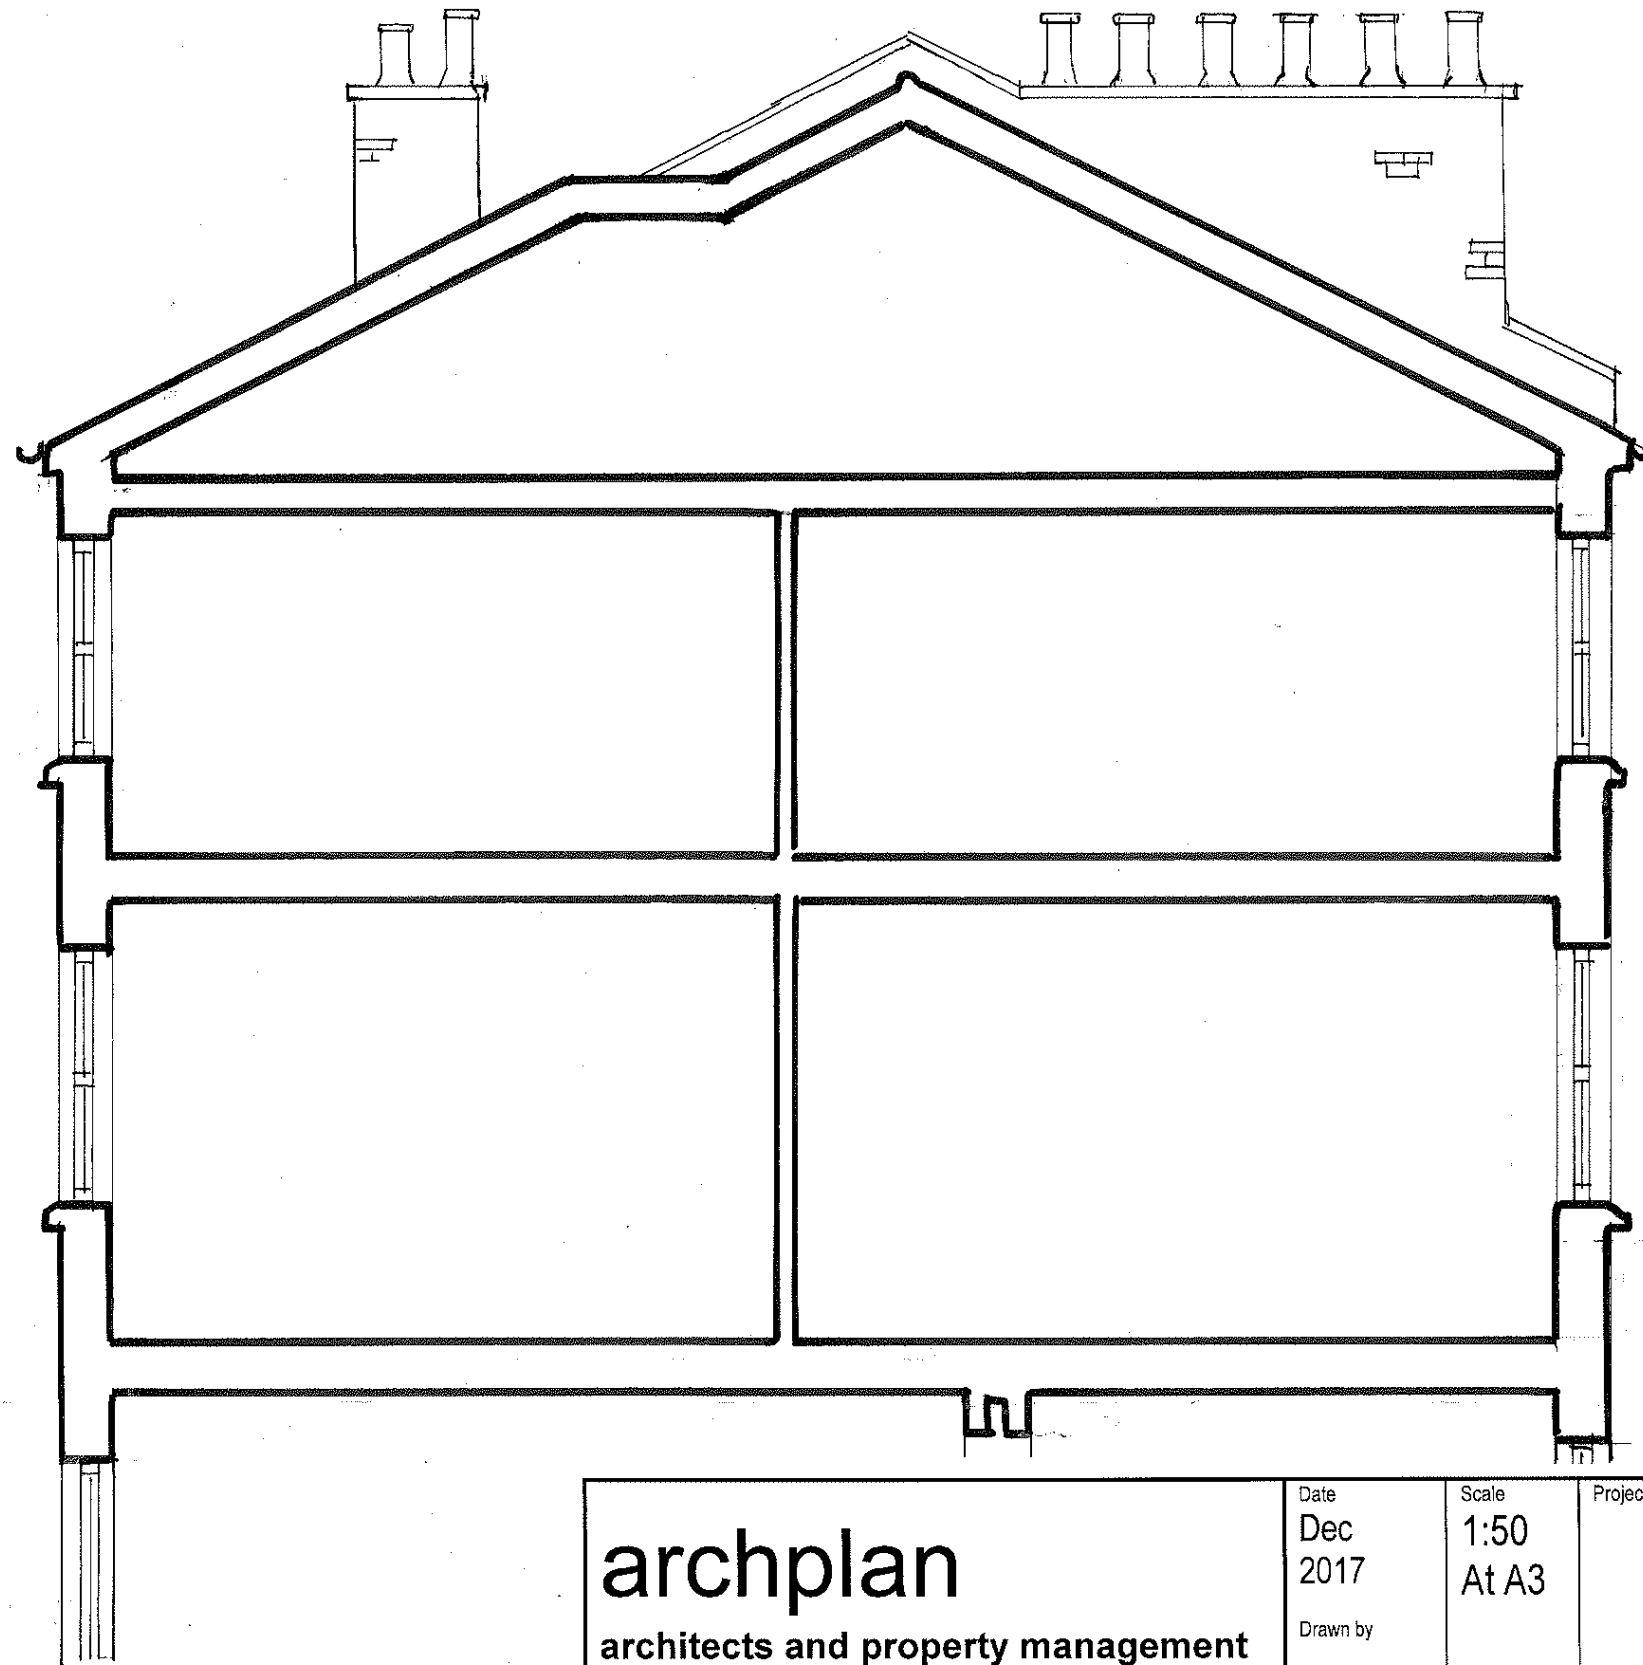

archplan architects and property management 1 Millfield Place, Highgate, London N6 6JP Tel: 020 8341 5628 e-mail: archplan@hotmail.com	Date Dec 2017	Scale 1:50 At A3	Project 19 Oppidans Road LONDON NW3 3AG	Drawing no. OR/ 07
	Drawn by	Checked by	Title SECTION A-A AS EXISTING	Copyright Archplan 2017

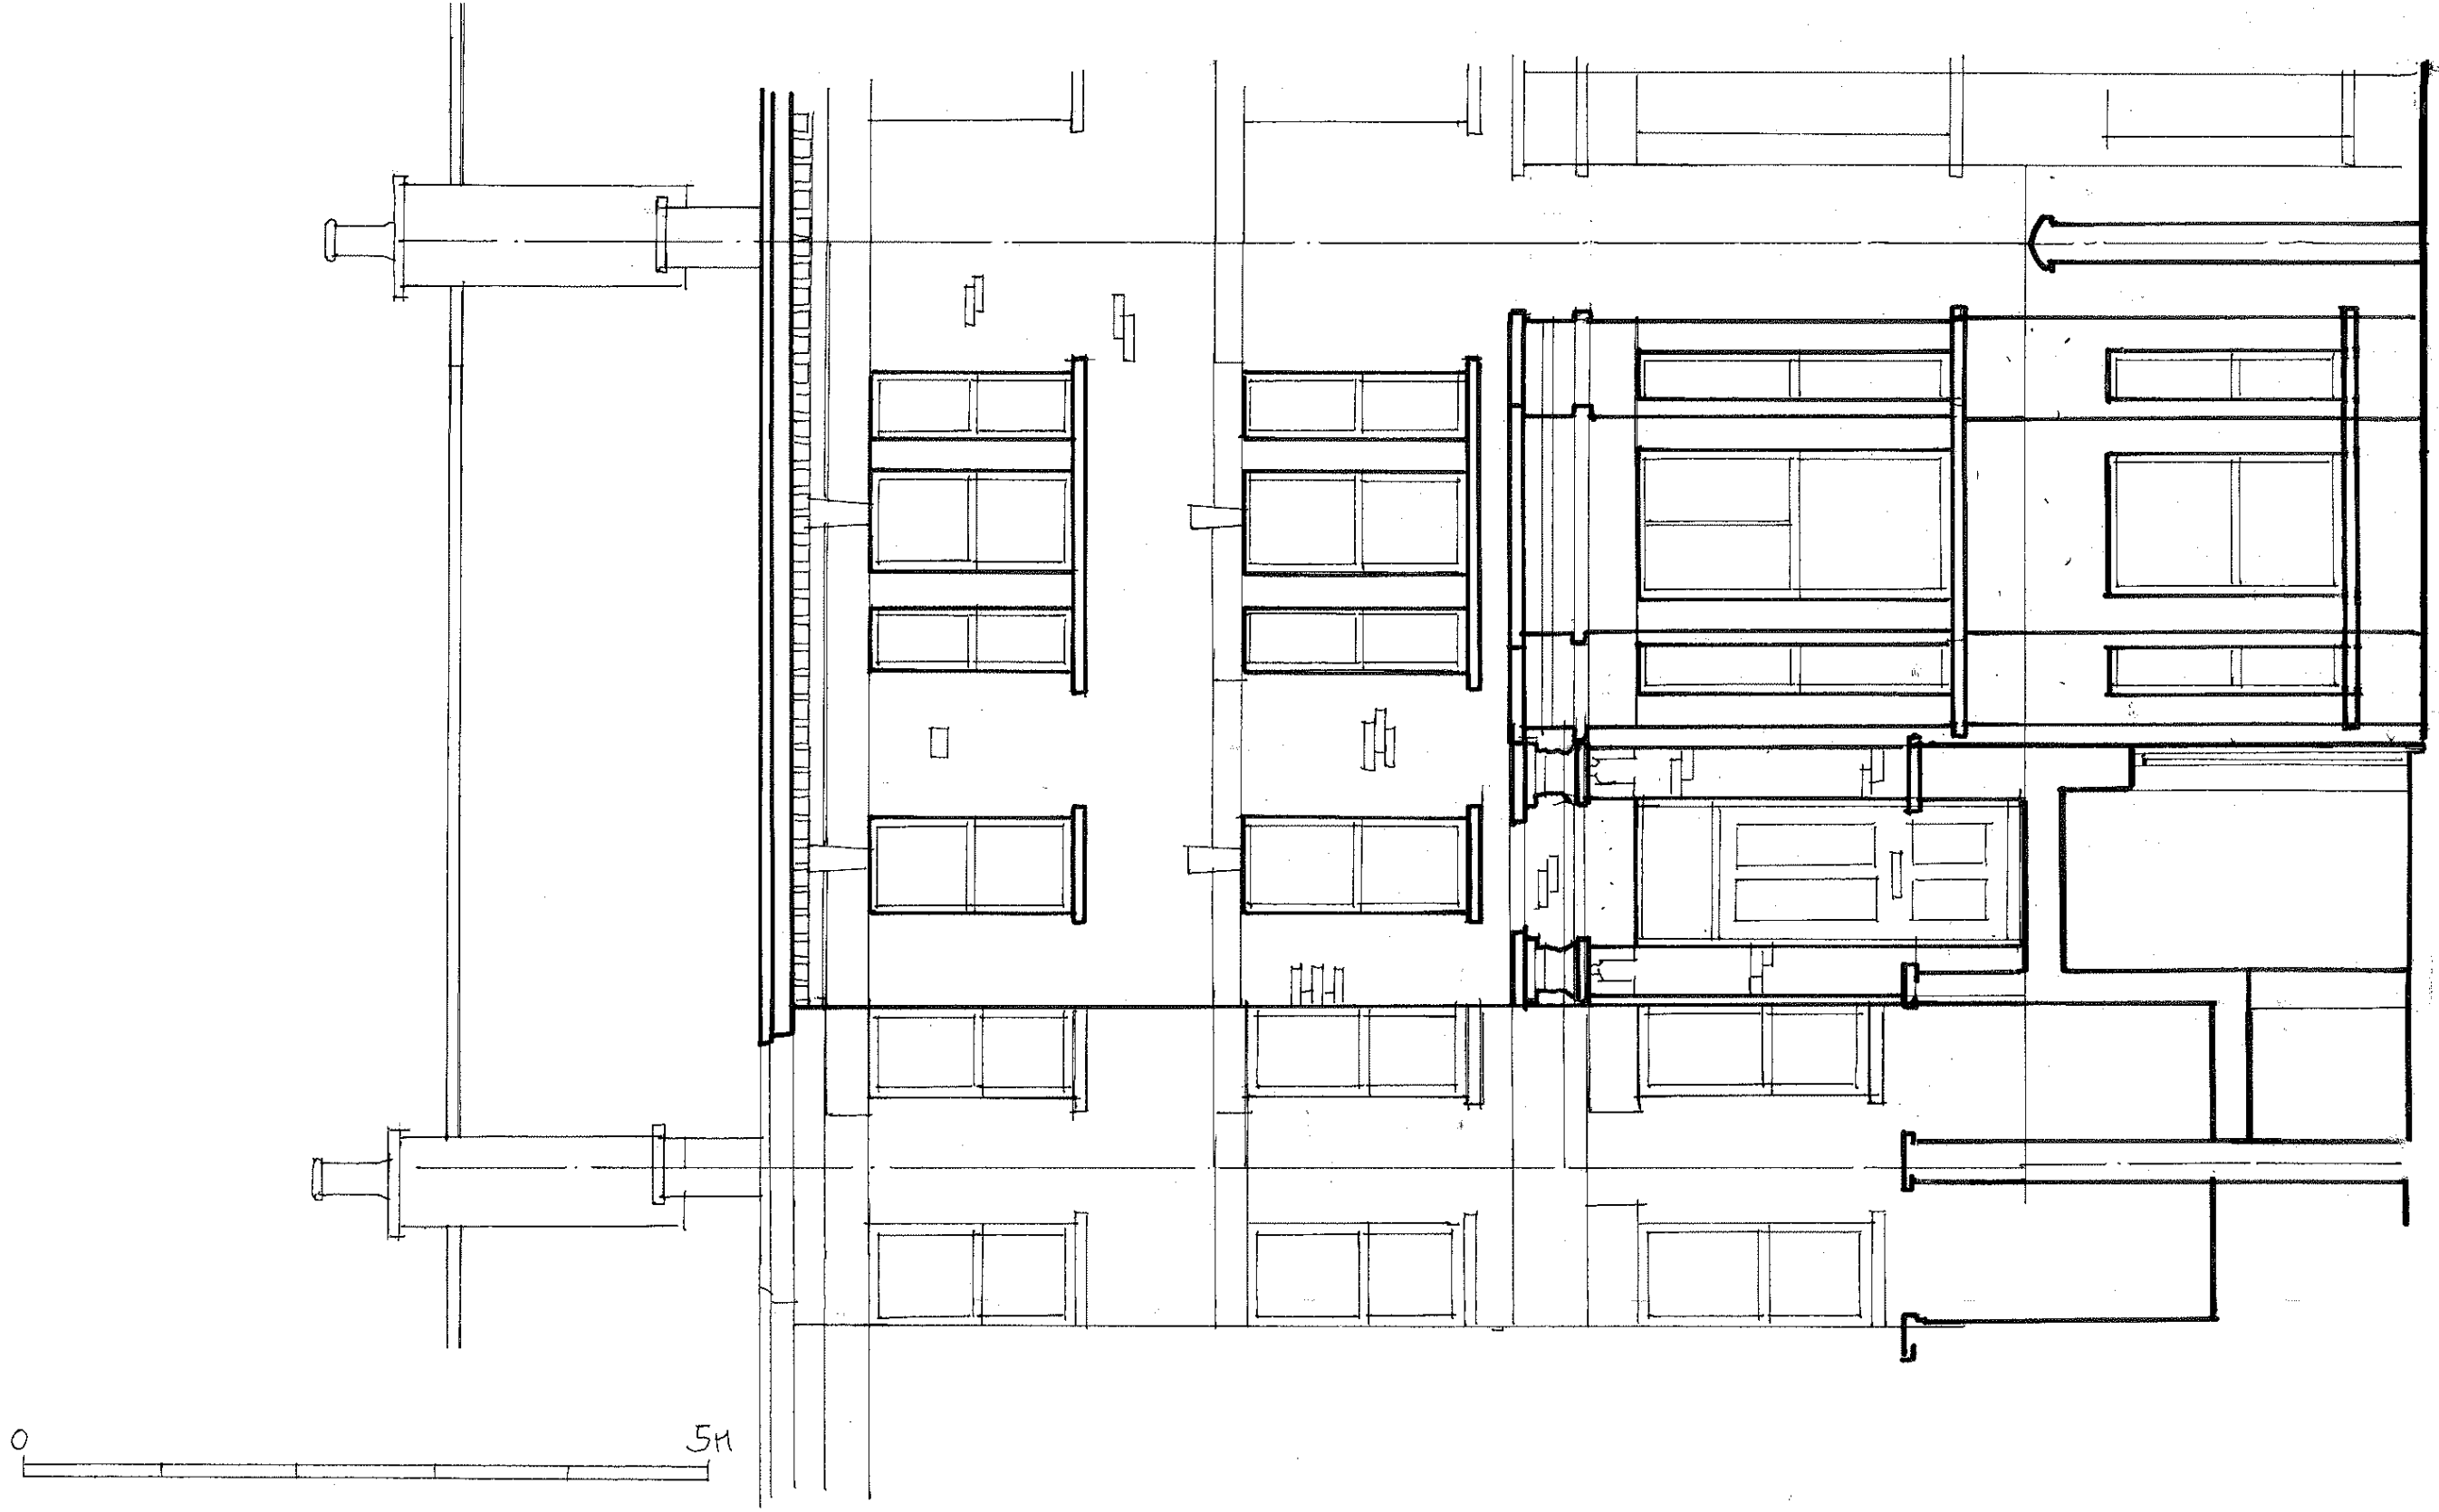

archplan
architects and property management
 1 Millfield Place, Highgate, London N6 6JP
 Tel: 020 8341 5628 e-mail: archplan@hotmail.com

Date
 Dec
 2017

Drawn by

Checked by

Scale
 1:50
 At A3

Project
 19 Oppidans Road
 LONDON NW3 3AG

Title
 FRONT ELEVATION
 AS EXISTING

Drawing no.
 OR/ 09

Copyright
 Archplan 2017