

 
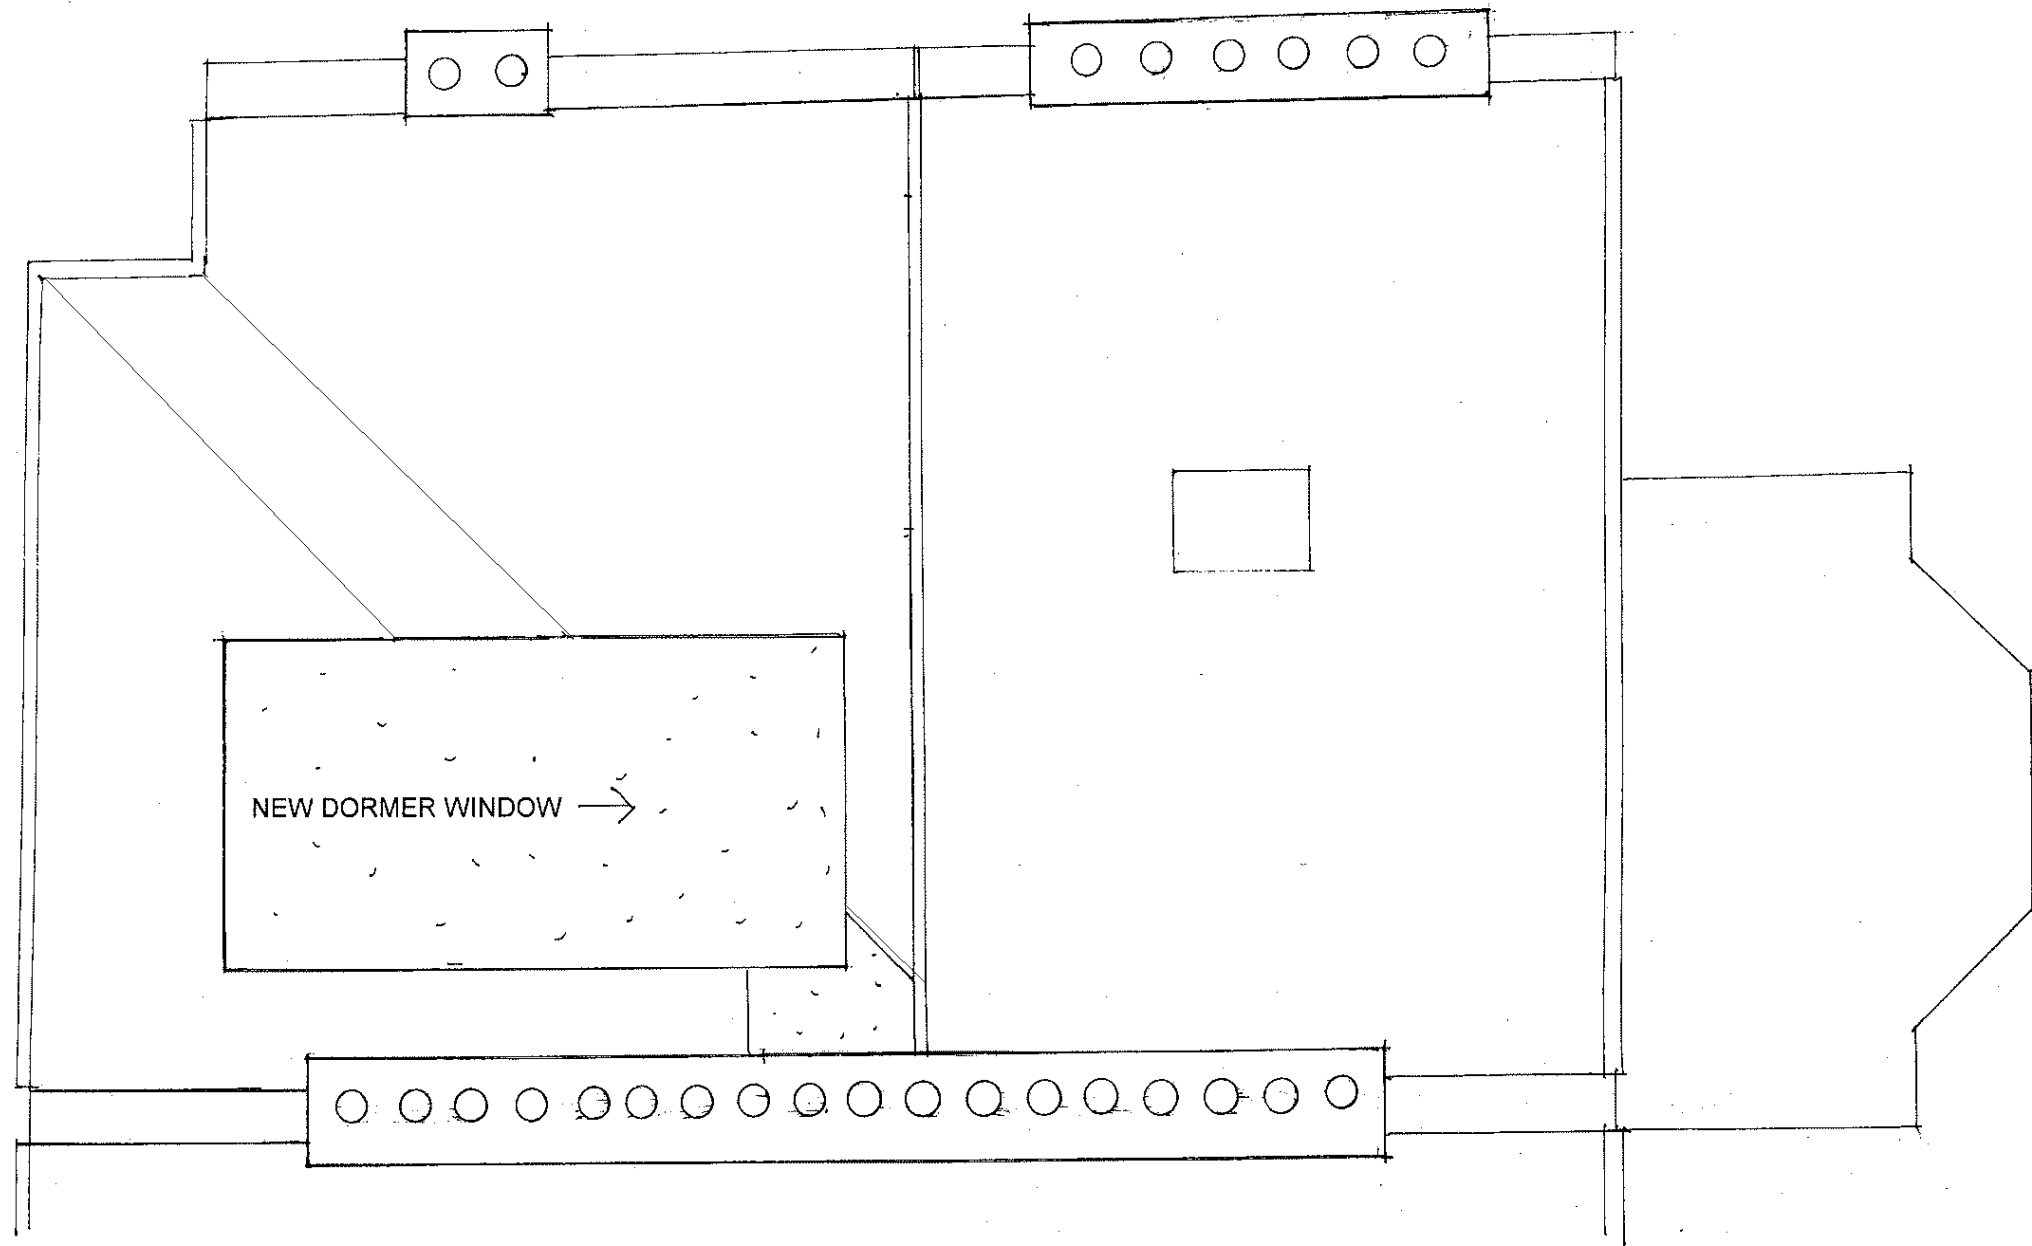


<b>archplan</b> architects and property management 1 Millfield Place, Highgate, London N6 6JP Tel: 020 8341 5628 e-mail: archplan@hotmail.com	Date Dec 2017	Scale 1:50 At A3	Project 19 Oppidans Road LONDON NW3 3AG	Drawing no. OR/ 24 A
	Drawn by	Checked by	Title <b>THIRD FLOOR PLAN AS PROPOSED</b>	Copyright Archplan 2017

 

<b>archplan</b> architects and property management 1 Millfield Place, Highgate, London N6 6JP Tel: 020 8341 5628 e-mail: archplan@hotmail.com	Date	Scale	Project	Drawing no.
	Dec 2017	1:50 At A3	19 Oppidans Road LONDON NW3 3AG ROOF PLAN AS PROPOSED	OR/ 25 B Copyright Archplan 2017
	Drawn by		Title	
	Checked by			

NEW DORMER WINDOW

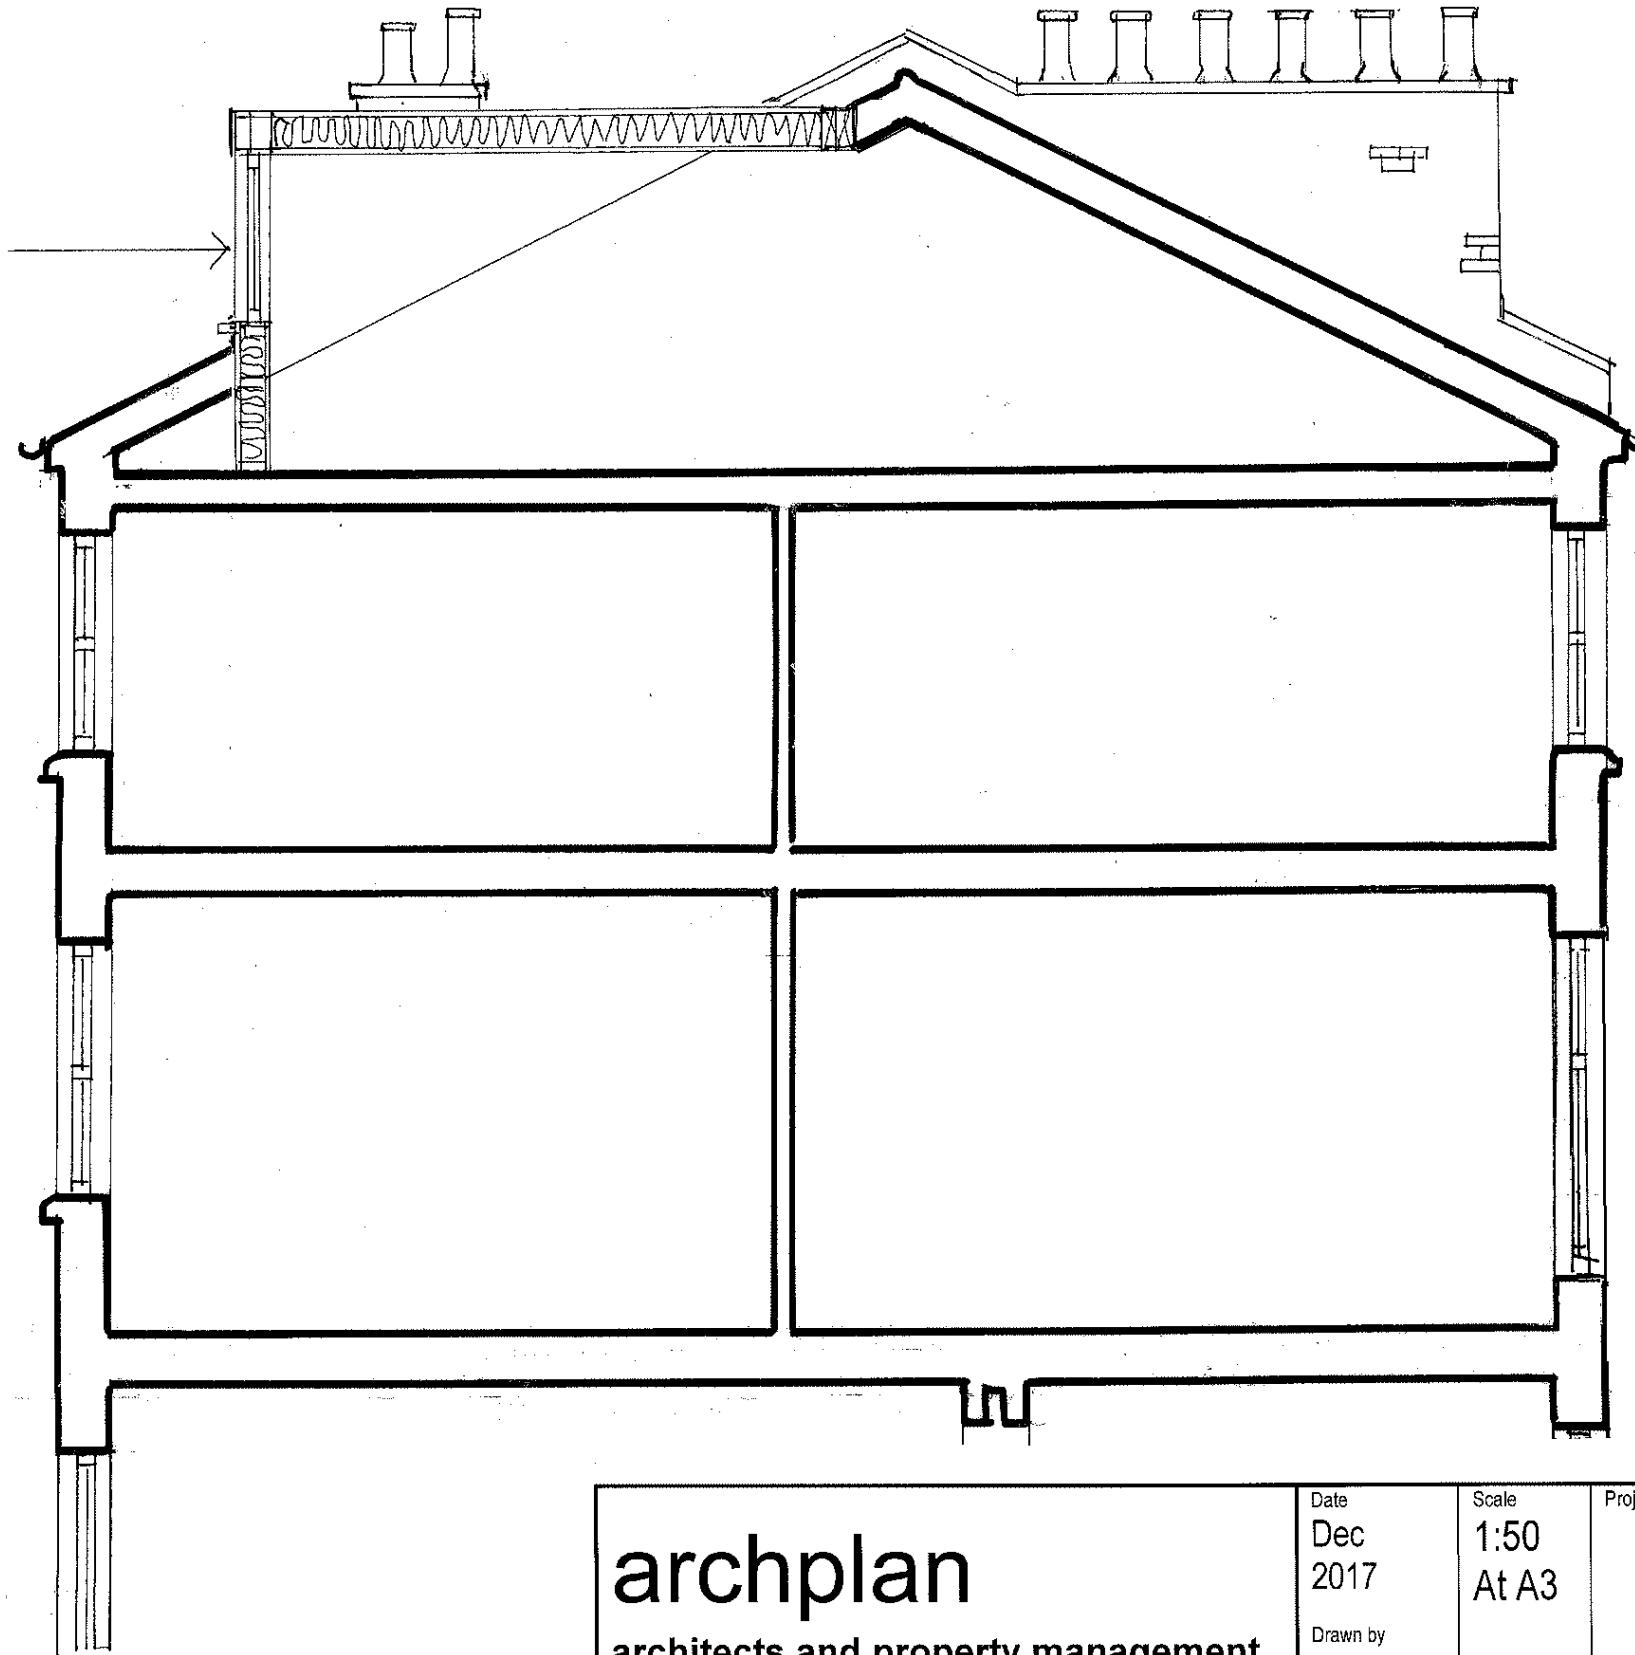

**archplan**

**architects and property management**

1 Millfield Place, Highgate, London N6 6JP  
Tel: 020 8341 5628 e-mail: archplan@hotmail.com

Date  
Dec  
2017

Drawn by

Checked by

Scale  
1:50  
At A3

Project


19 Oppidans Road  
LONDON NW3 3AG  
SECTION A-A  
**AS PROPOSED**

Title

Drawing no.

OR/ 26

Copyright  
Archplan 2017

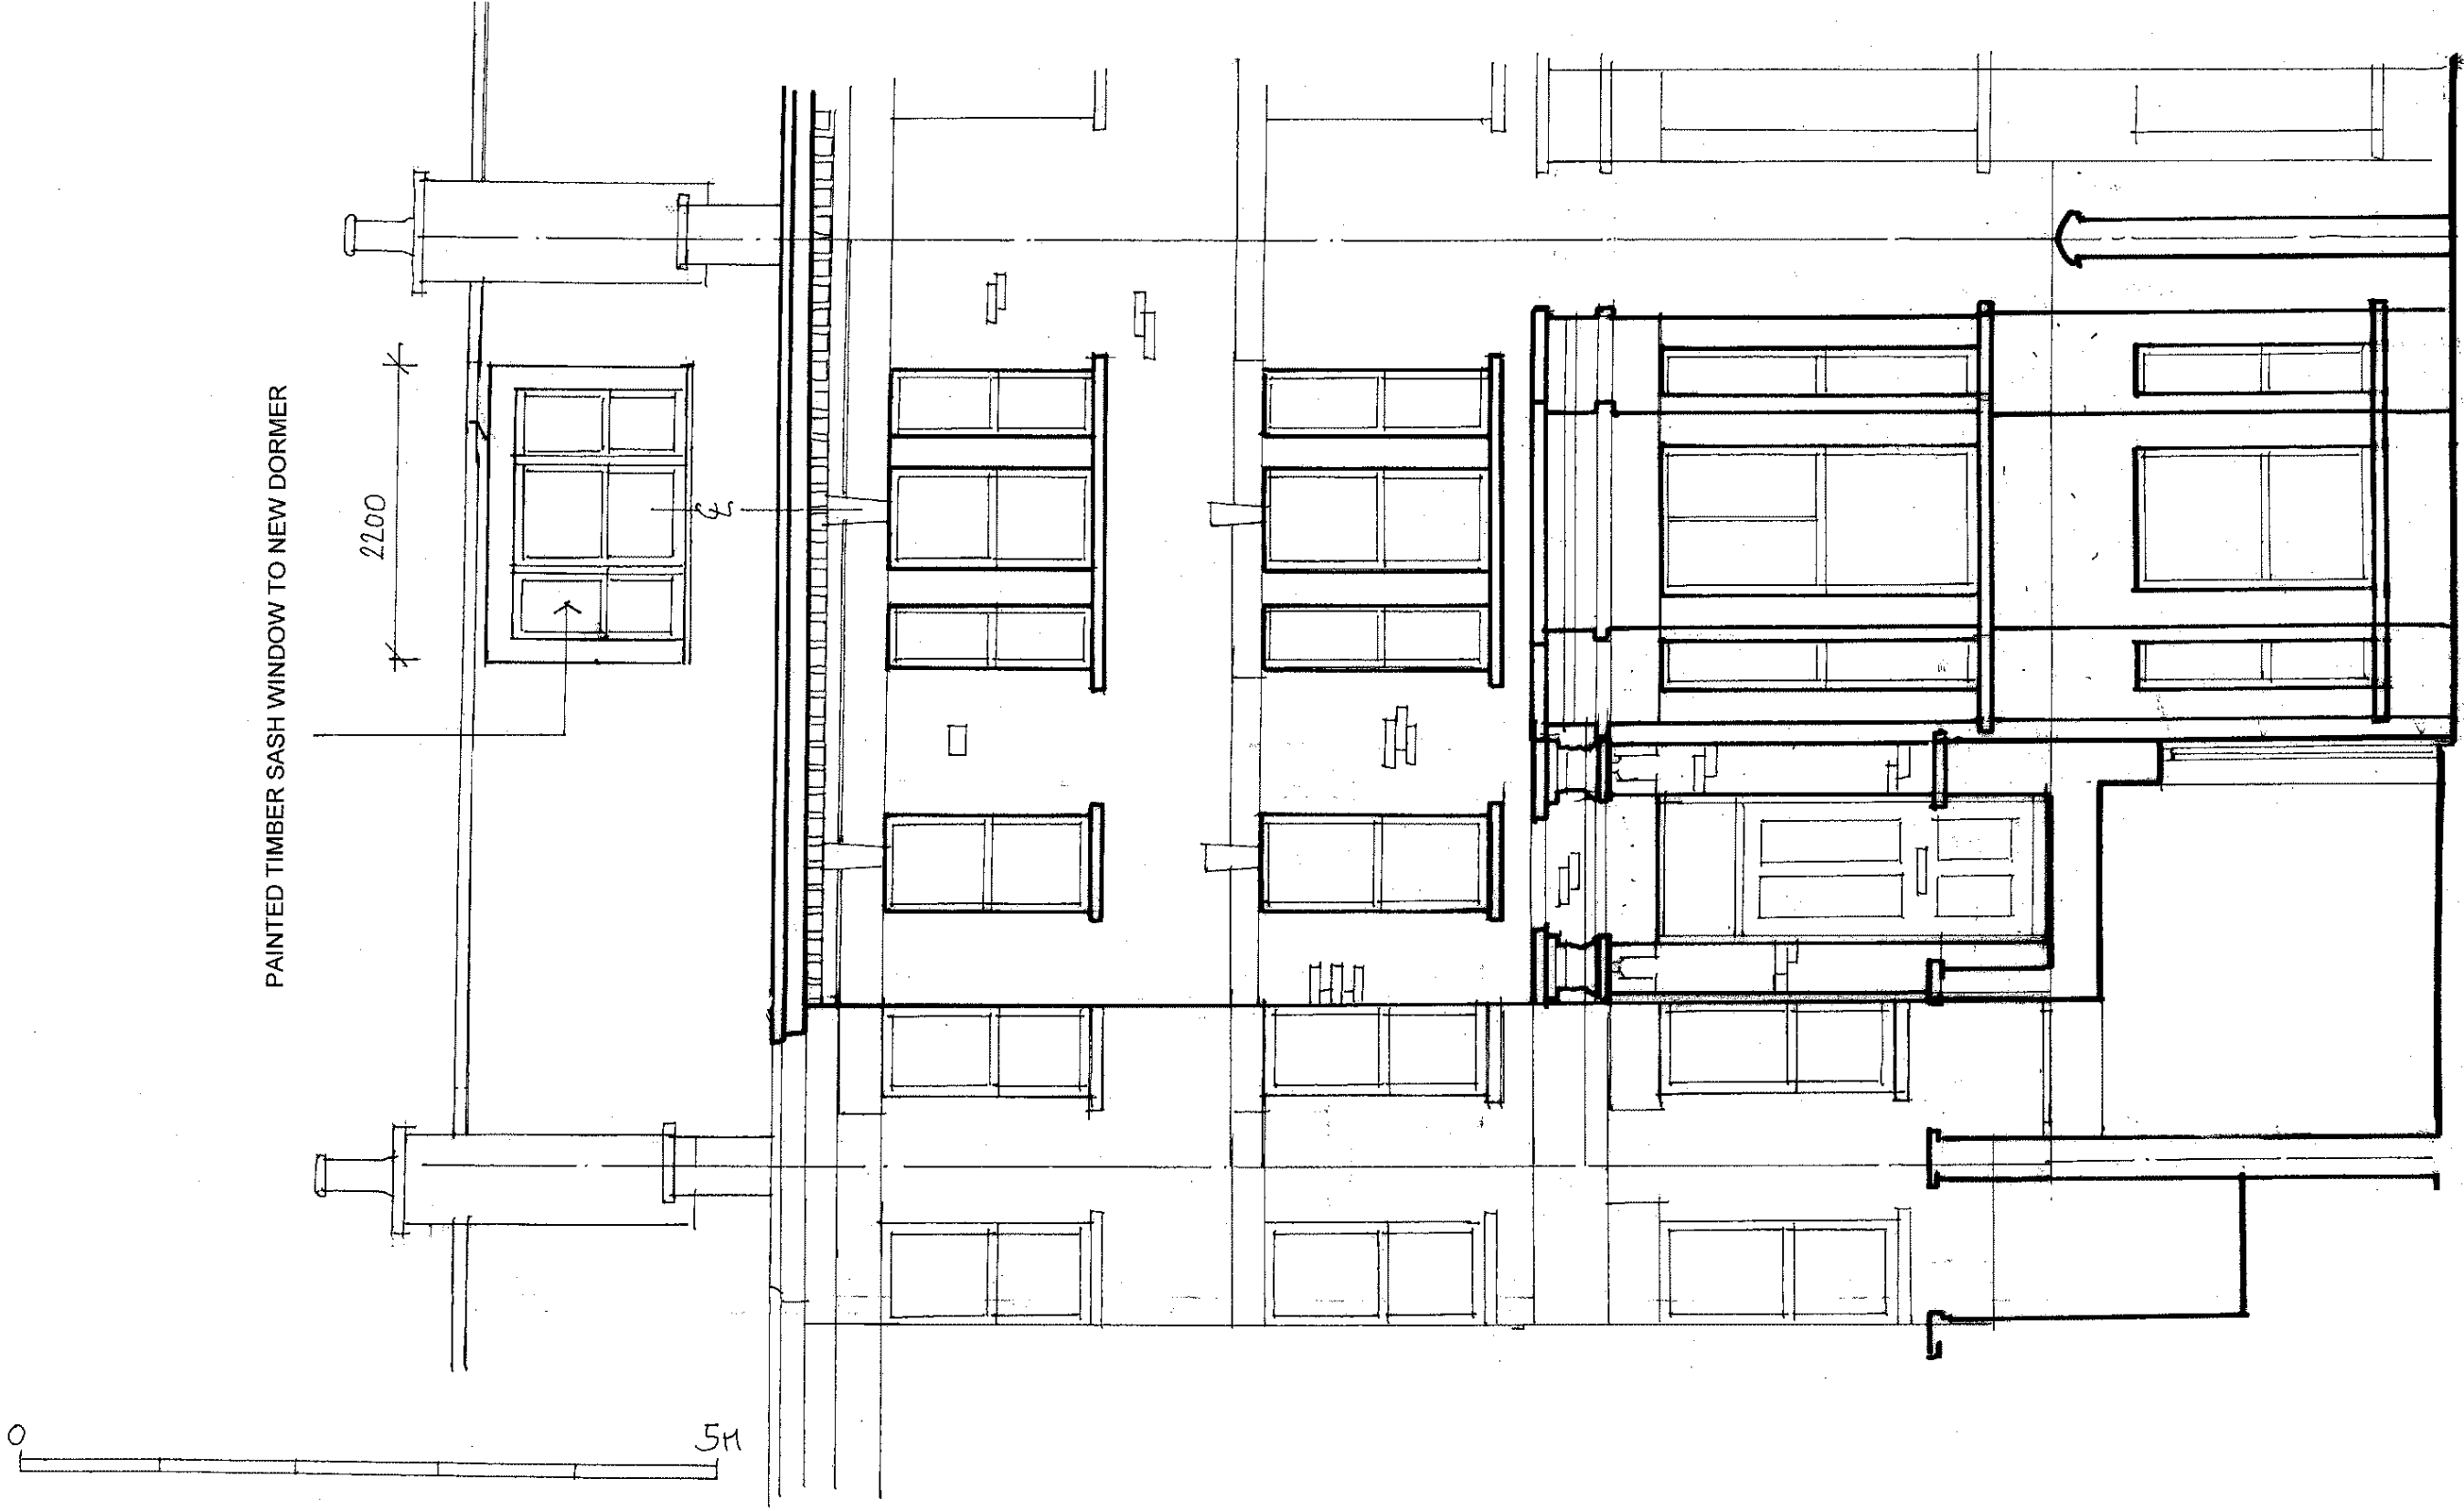

PAINTED TIMBER SASH WINDOW TO NEW DORMER

2200

5m

**archplan**

**architects and property management**  
 1 Millfield Place, Highgate, London N6 6JP  
 Tel: 020 8341 5628 e-mail: archplan@hotmail.com

Date  
 Dec 2017  
 Drawn by  
 Checked by

Scale  
 1:50  
 At A3

Project  
 19 Oppidans Road  
 LONDON NW3 3AG  
 FRONT ELEVATION  
**AS PROPOSED**

Drawing no.  
 OR/30  
 A  
 Copyright  
 Archplan 2017