


LA SAINTE UNION SCHOOL, HIGHGATE ROAD, LONDON NW5 1RP

GROUND FLOOR HALLION BUILDING NORTH ELEVATION


PROPOSED LEAN-TO/SHELTER

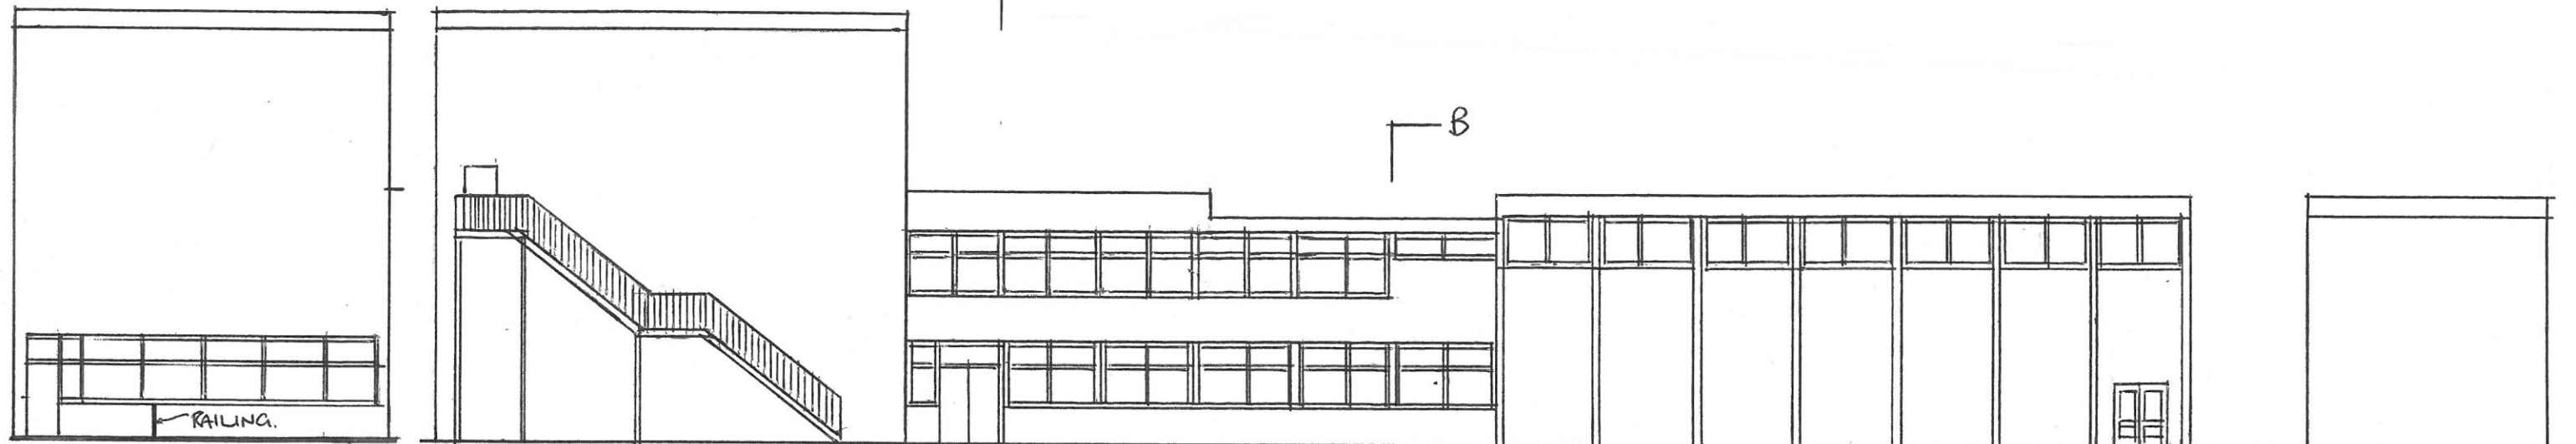

ELEVATION A AS EXISTING

NORTH ELEVATION AS EXISTING

ELEVATION B AS EXISTING

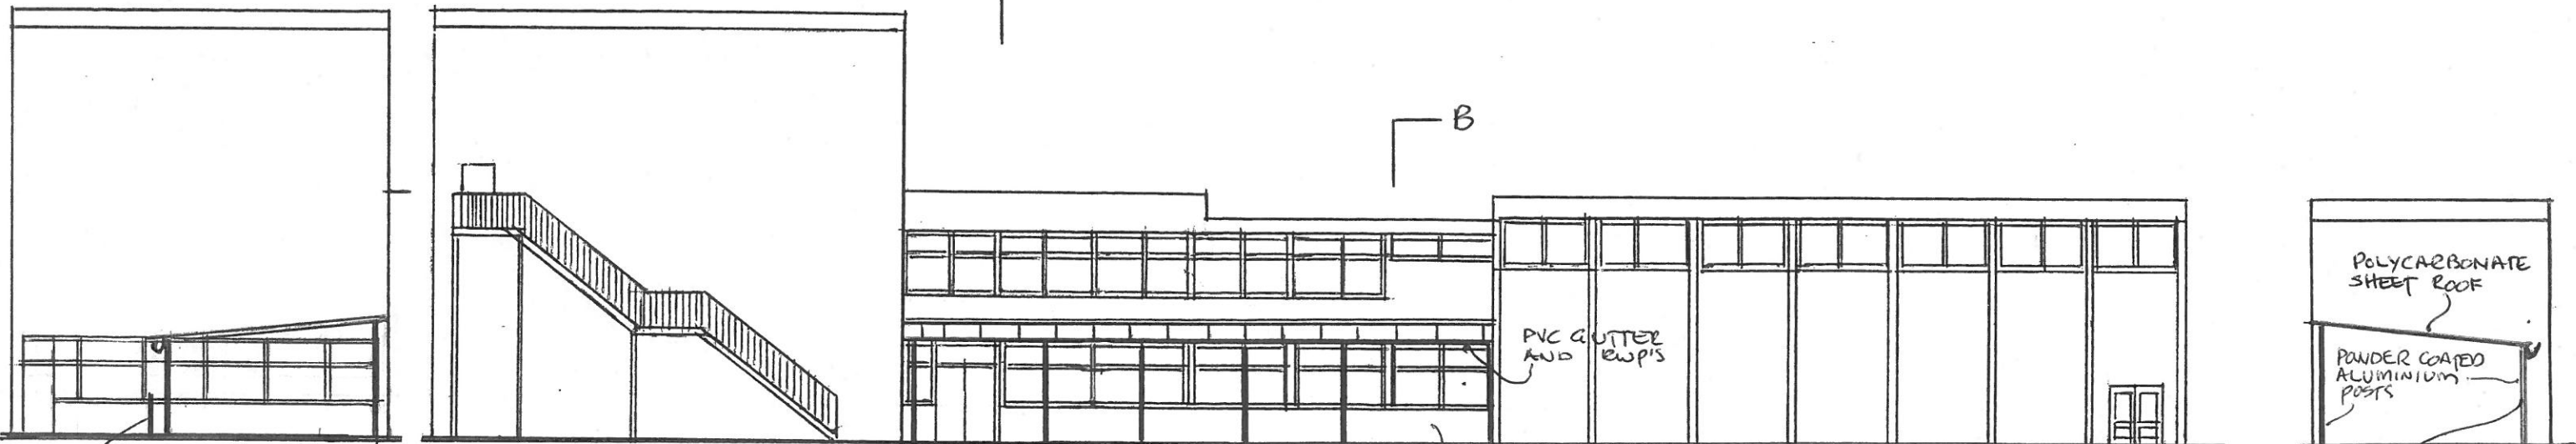

ELEVATION A AS PROPOSED

NORTH ELEVATION AS PROPOSED

ELEVATION B AS PROPOSED

WATKINSON + COSGRAVE

UNIT 1

17 LEIGHTON PLACE

LONDON NW5 2QL

020 7485 6016

[info@watcos.co.uk](mailto:info@watcos.co.uk)

NOVEMBER 2018

SCALE 1:200

DWG No. 4803/1