




ground floor

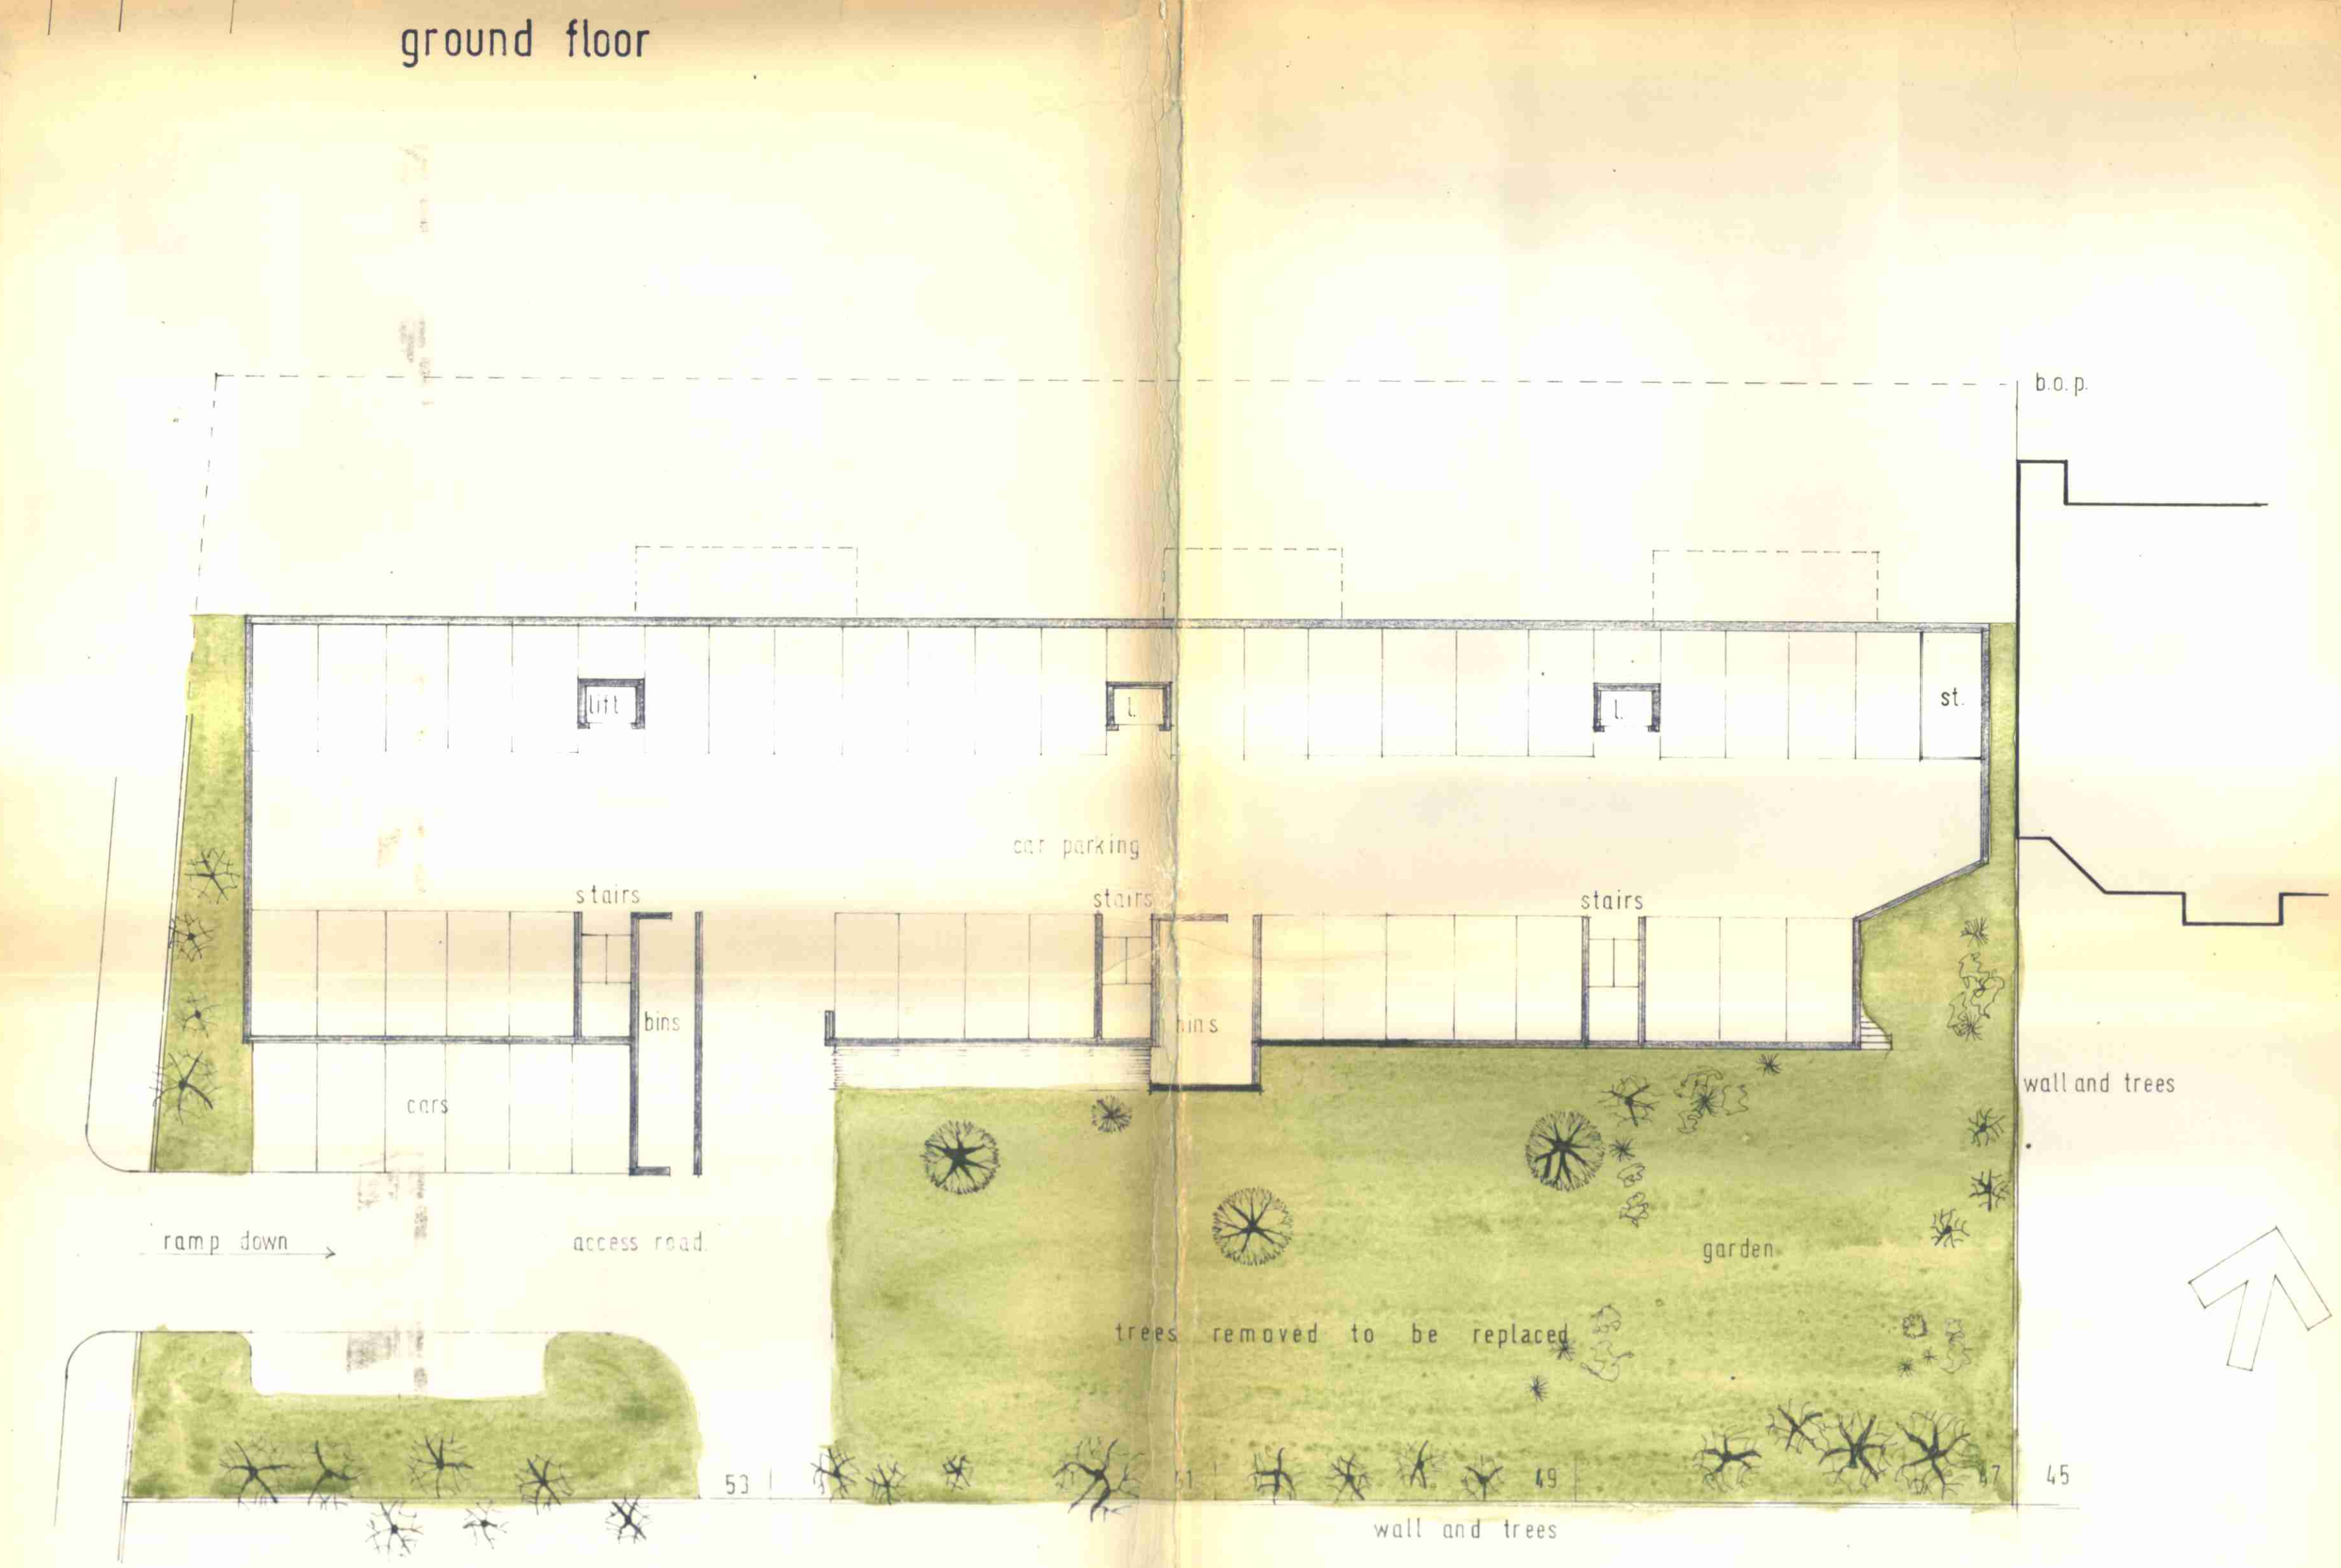


lower ground floor

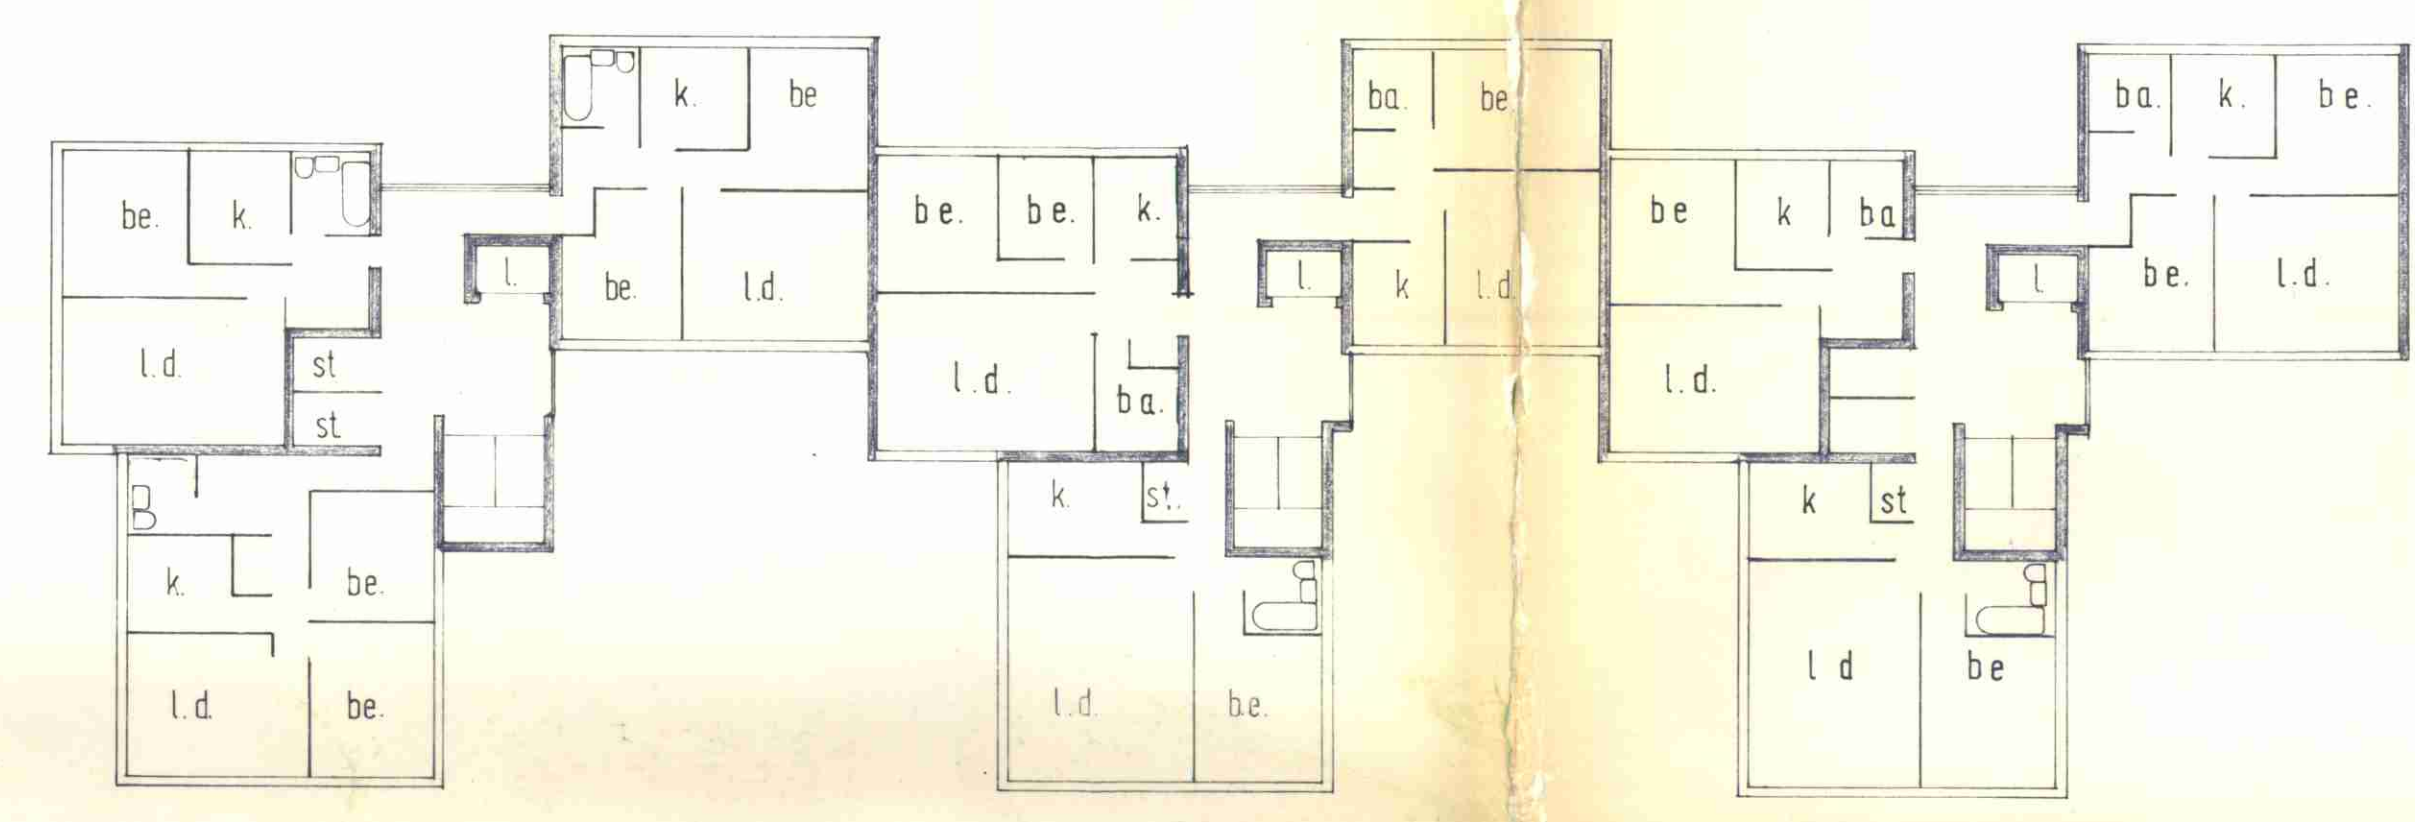


first, second and third floors

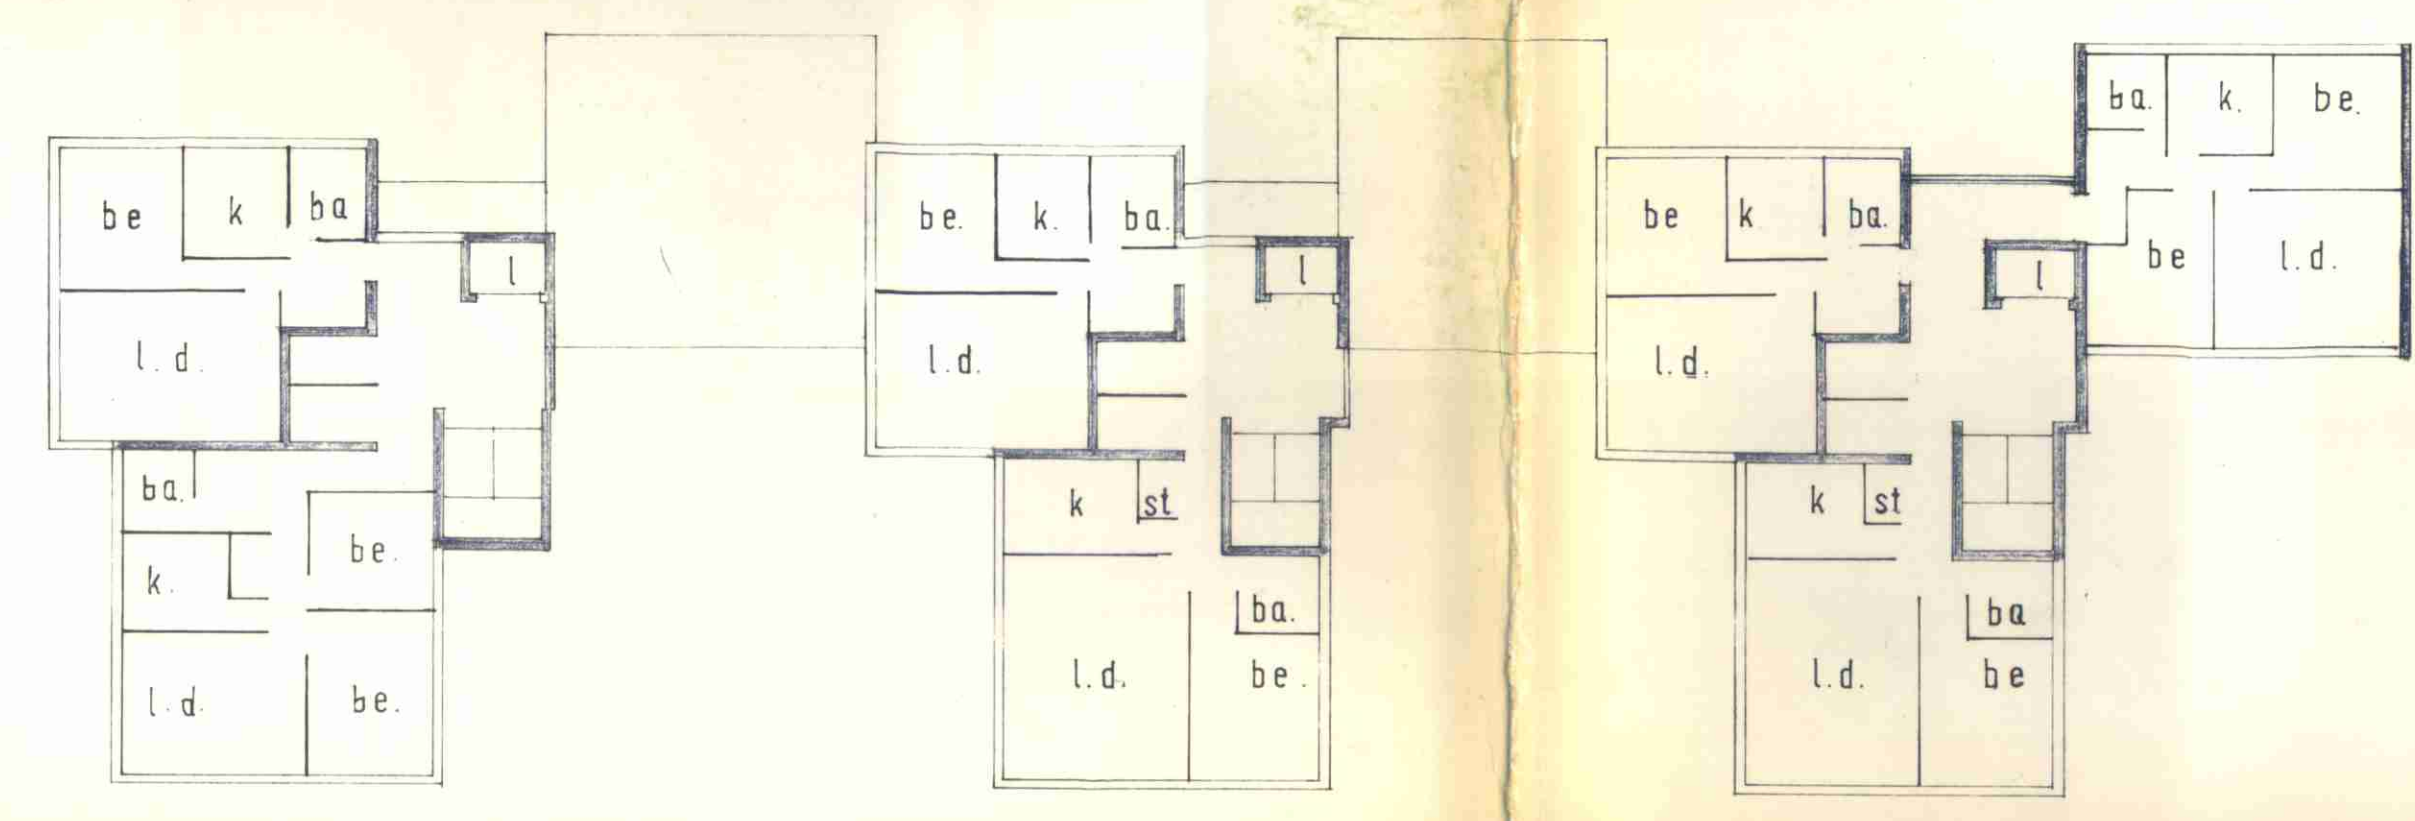

fourth floor

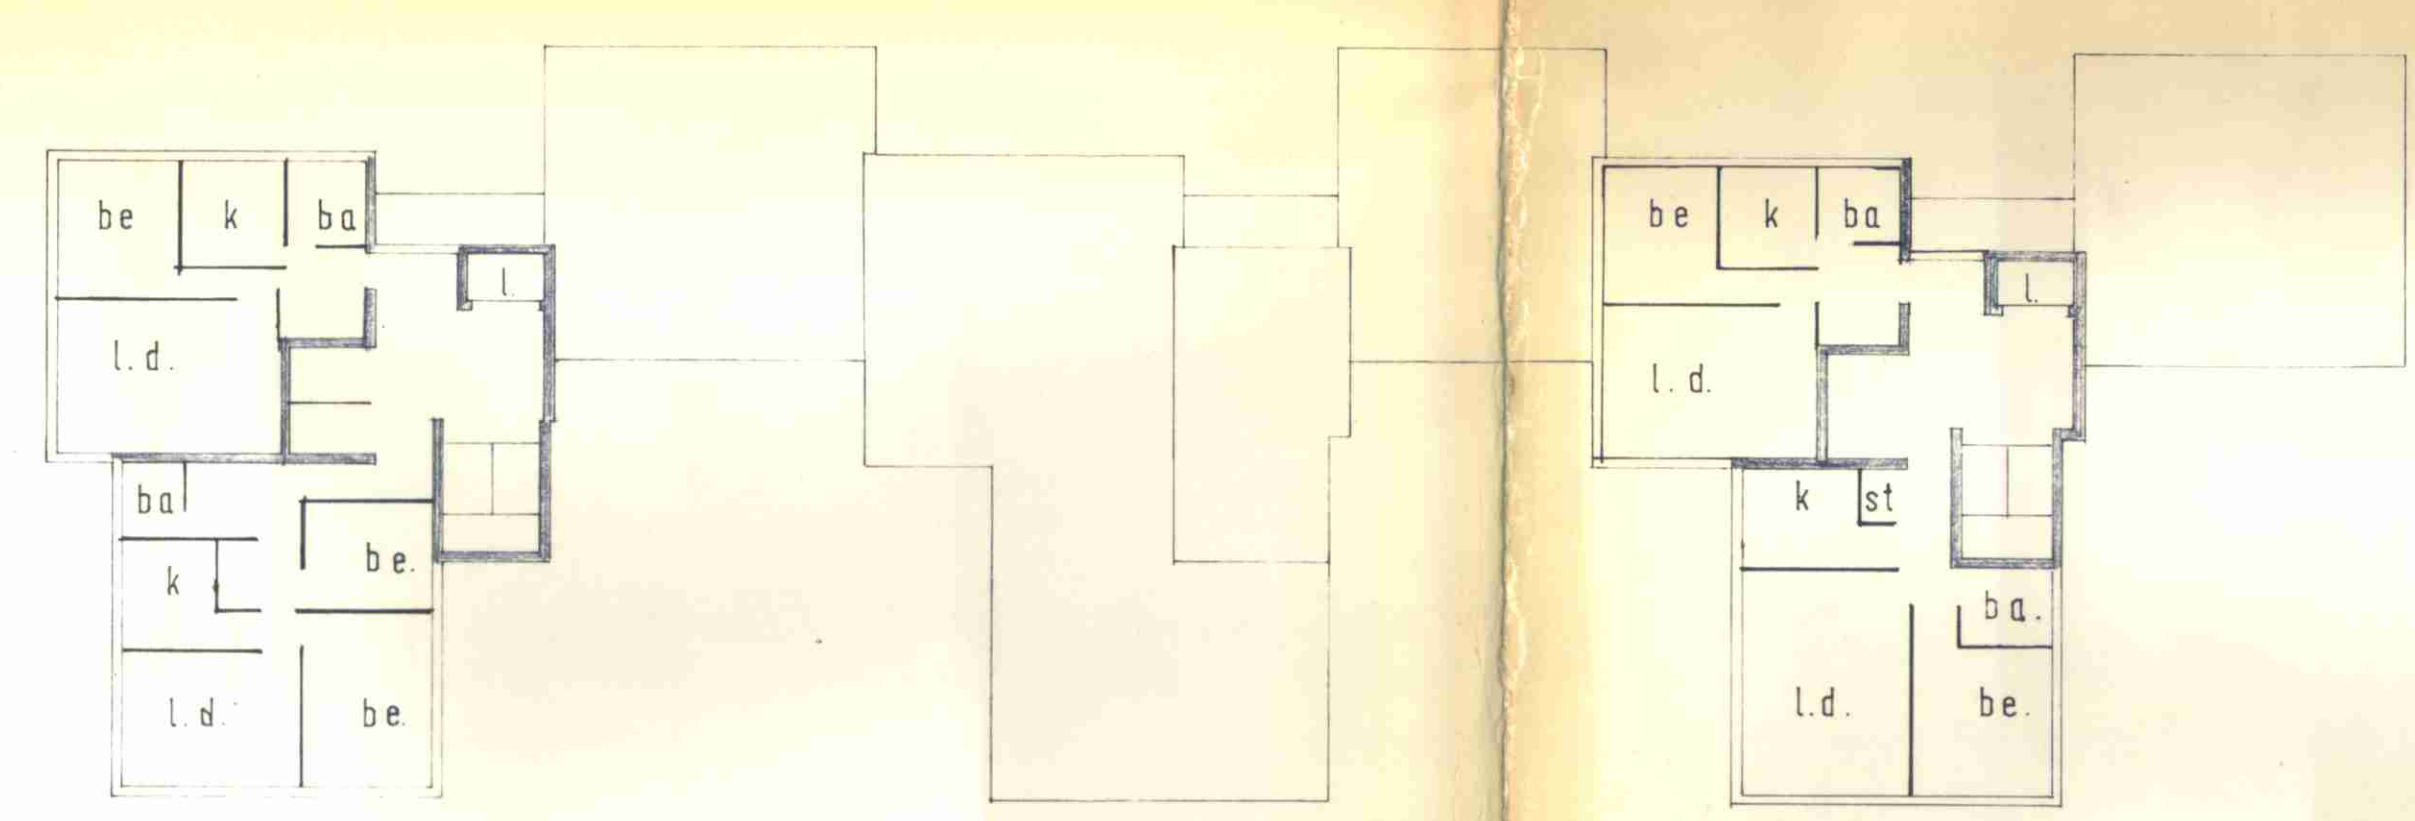


fifth floor

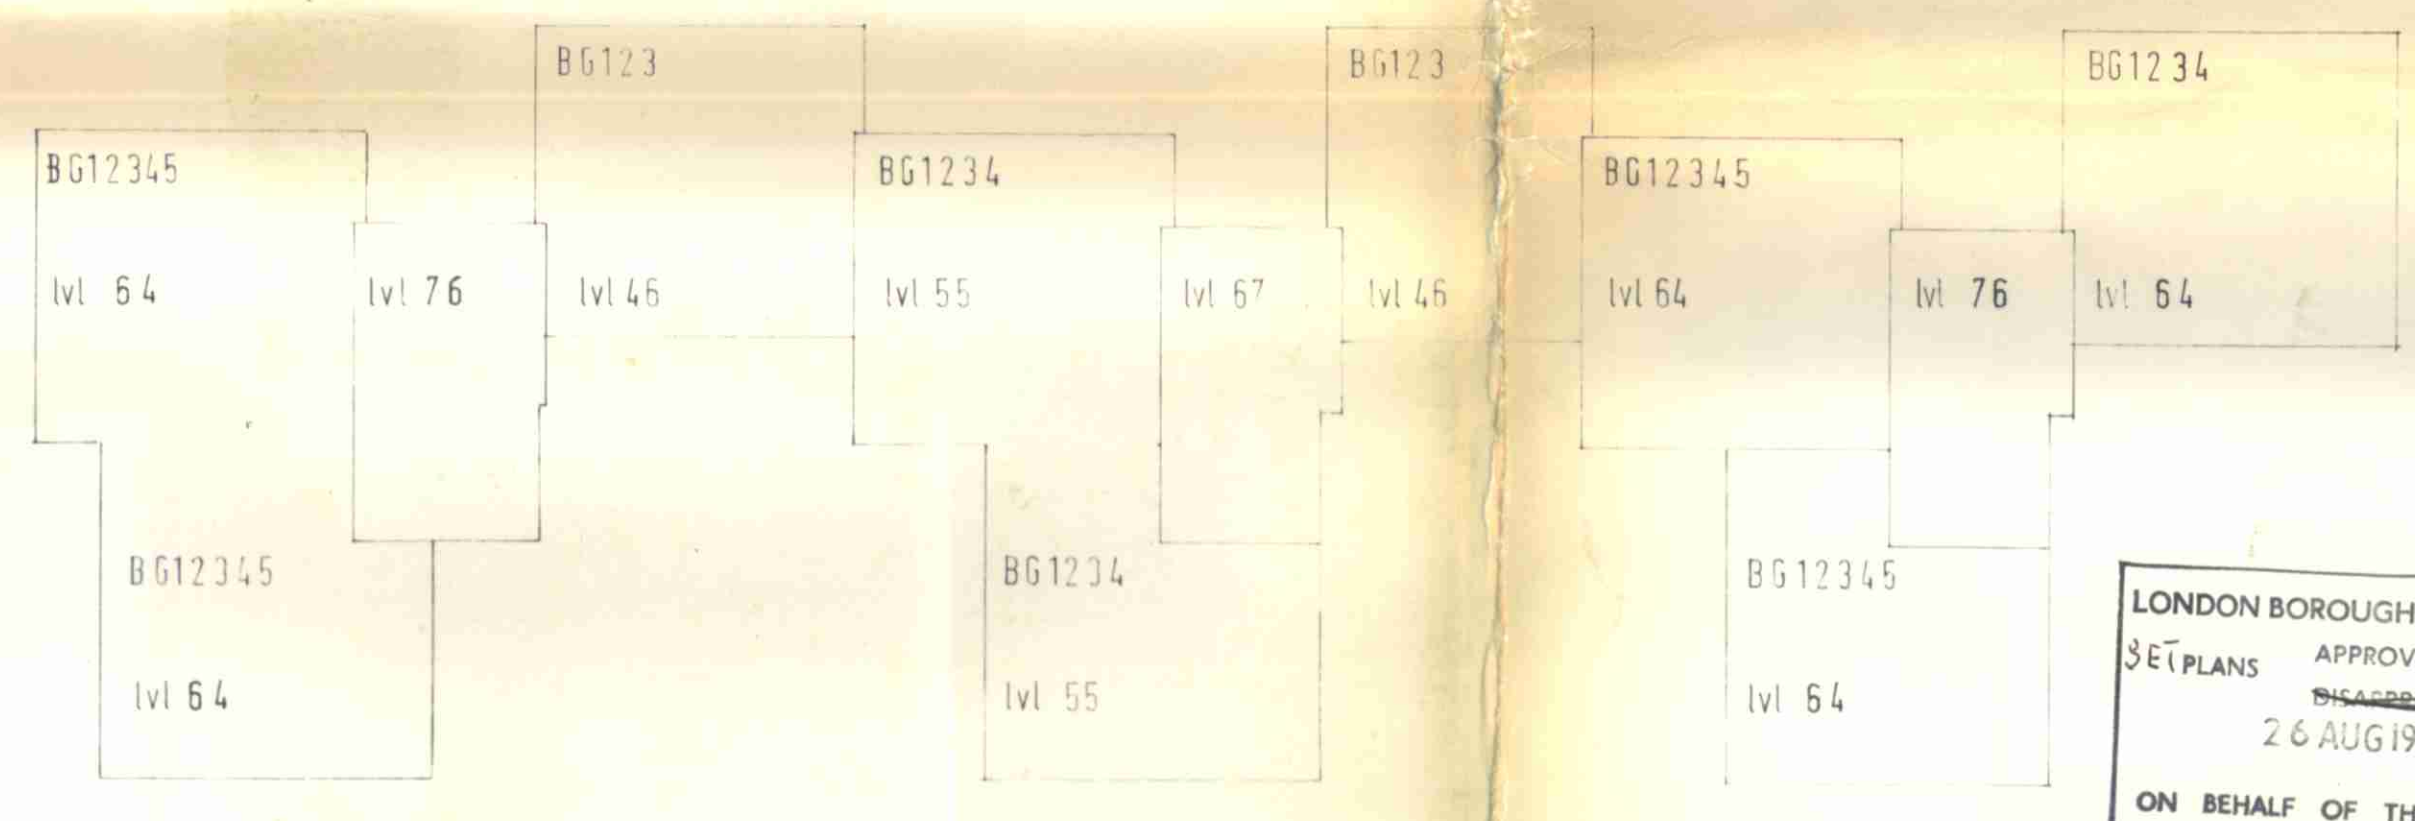

roof

NOTES

If in doubt ask.
Contractors must check all dimensions on site. Only figured dimensions are to be worked from.
Discrepancies must be reported immediately to the architect before proceeding.

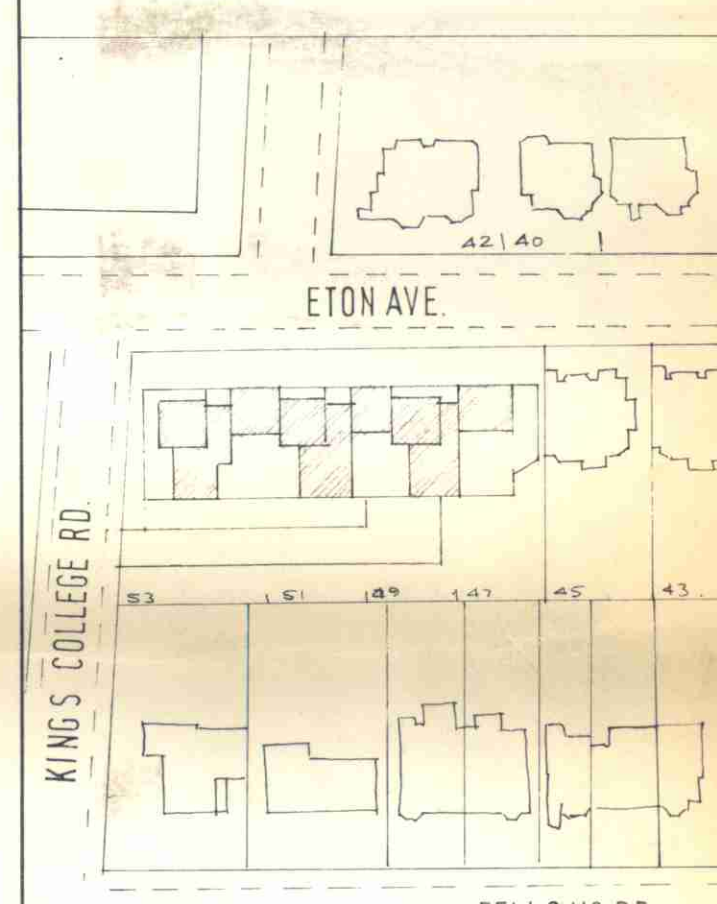

SITE PLAN 1:1250

FLOOR	1 ROOM	2 ROOMS	3 ROOMS	TOT. ROOMS
L.G.	-	-	-	-
6	2	4	3	19
1	-	5	4	22
2	-	5	4	22
3	-	5	4	22
4	-	5	2	16
5	-	3	1	9
TOTAL FLATS*	2	27	18	110

H8/4/B 8738 (R)

No	Revision	Date

JULIAN KEYES PARTNERSHIP
Chartered Architects
11, Bentick Street
London, W.1. 01/935/1149

Client

Job
proposed flats at
47-53 eton ave. NW.3.

Description
floor plans

Date 6.1V.70 Checked
Drawn P.B.
Scale 1/75" = 1'0"


Drawing No 1586 / 5 Revision A

LONDON BOROUGH OF CAMDEN
SET PLANS APPROVED
26 AUG 1970
ON BEHALF OF THE COUNCIL


CTP/H8/K/B/8738 (R)

NOTES


If in doubt ask.
Contractors must check all dimensions on site. Only figured dimensions are to be worked from.
Discrepancies must be reported immediately to the architect before proceeding.

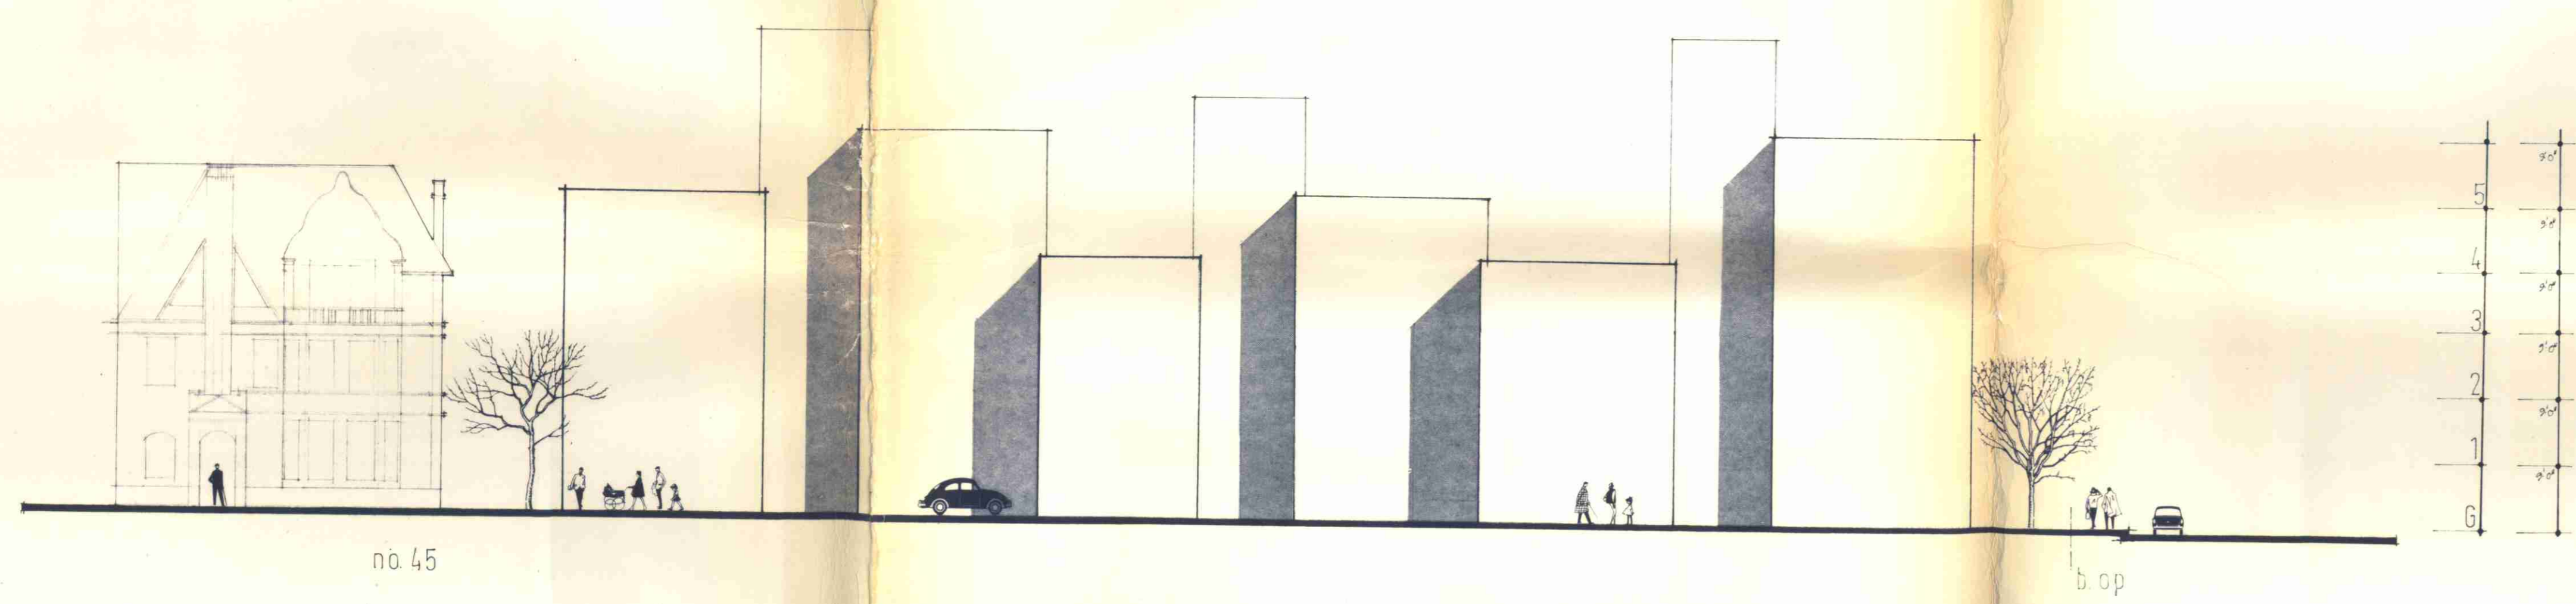

BLOCK ELEVATION FROM ETON AVENUE.

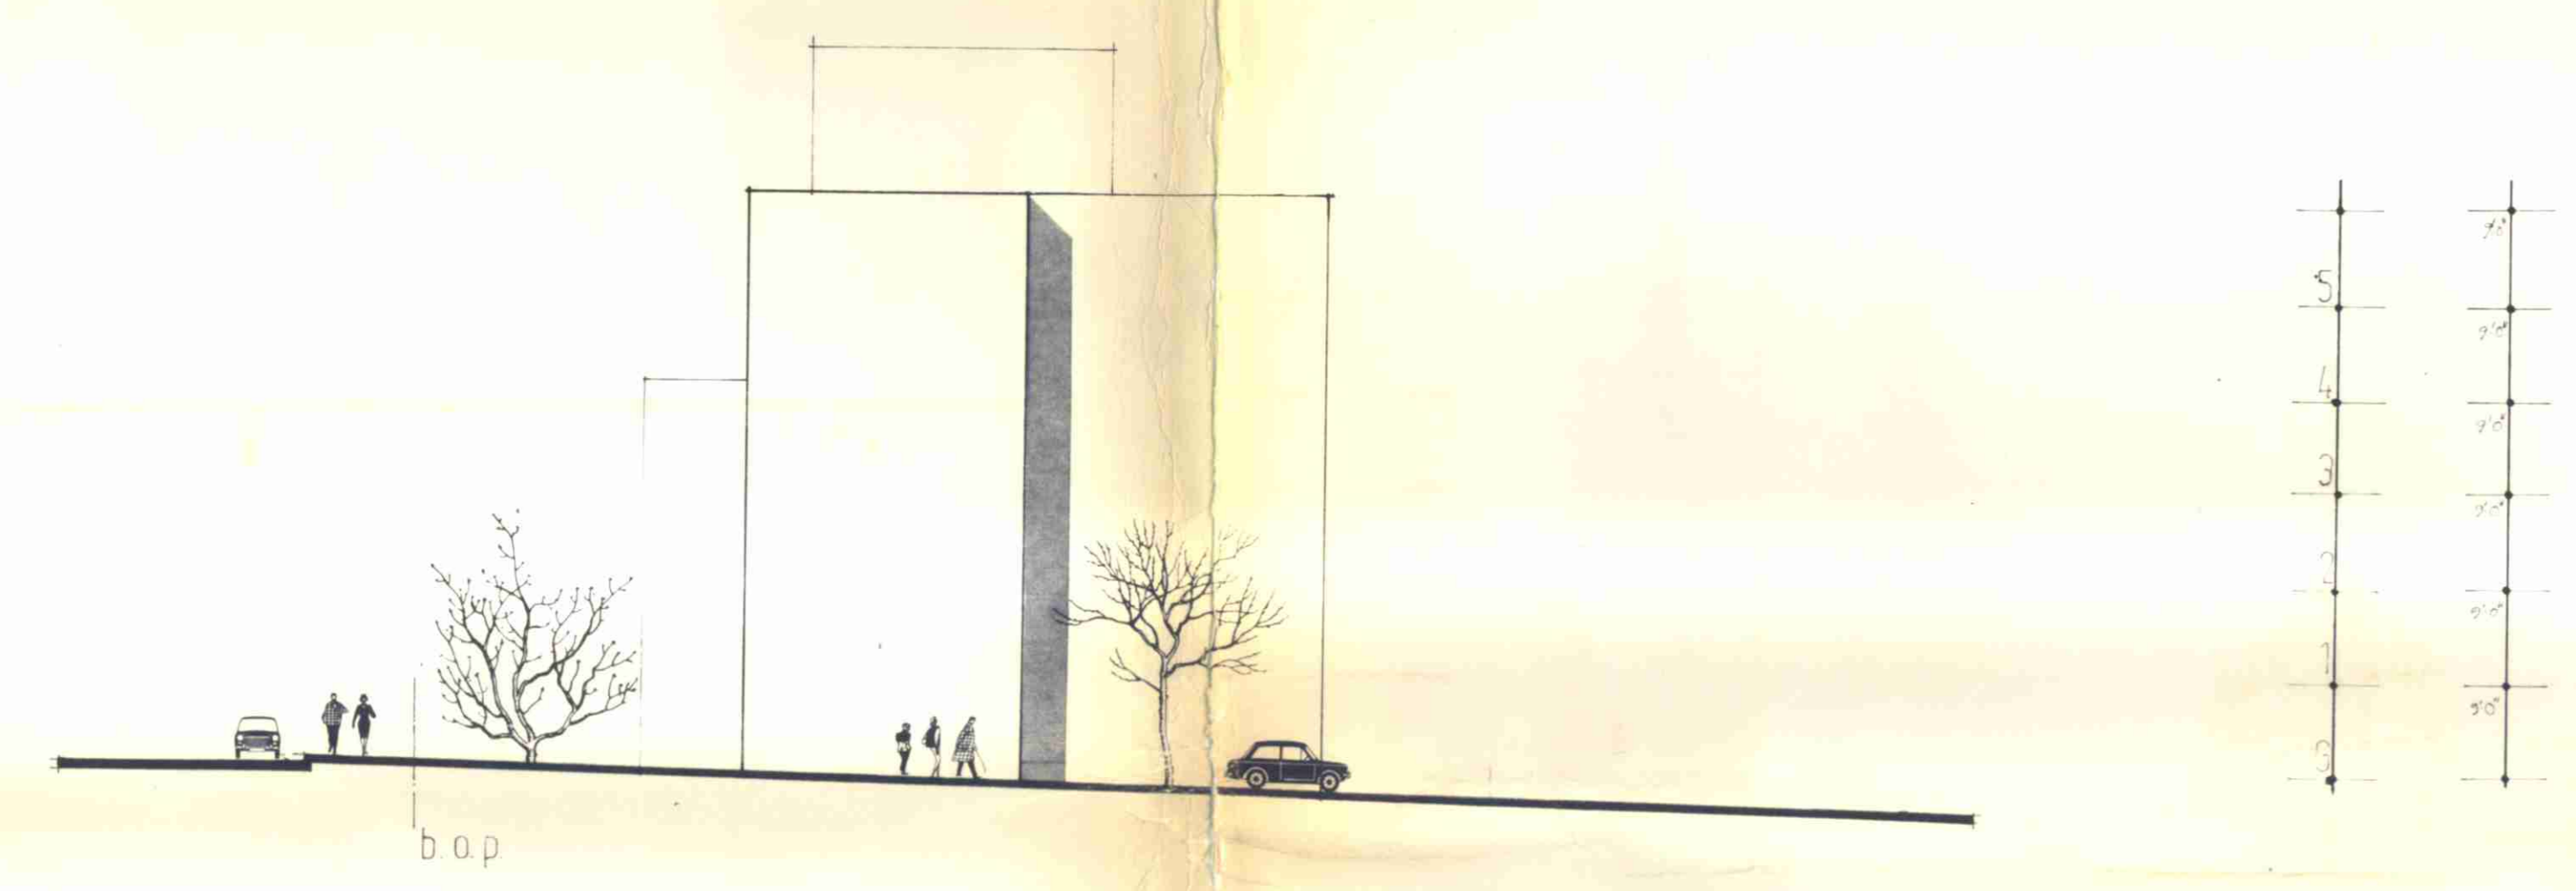

BLOCK ELEVATION FROM KINGS COLLEGE ROAD.

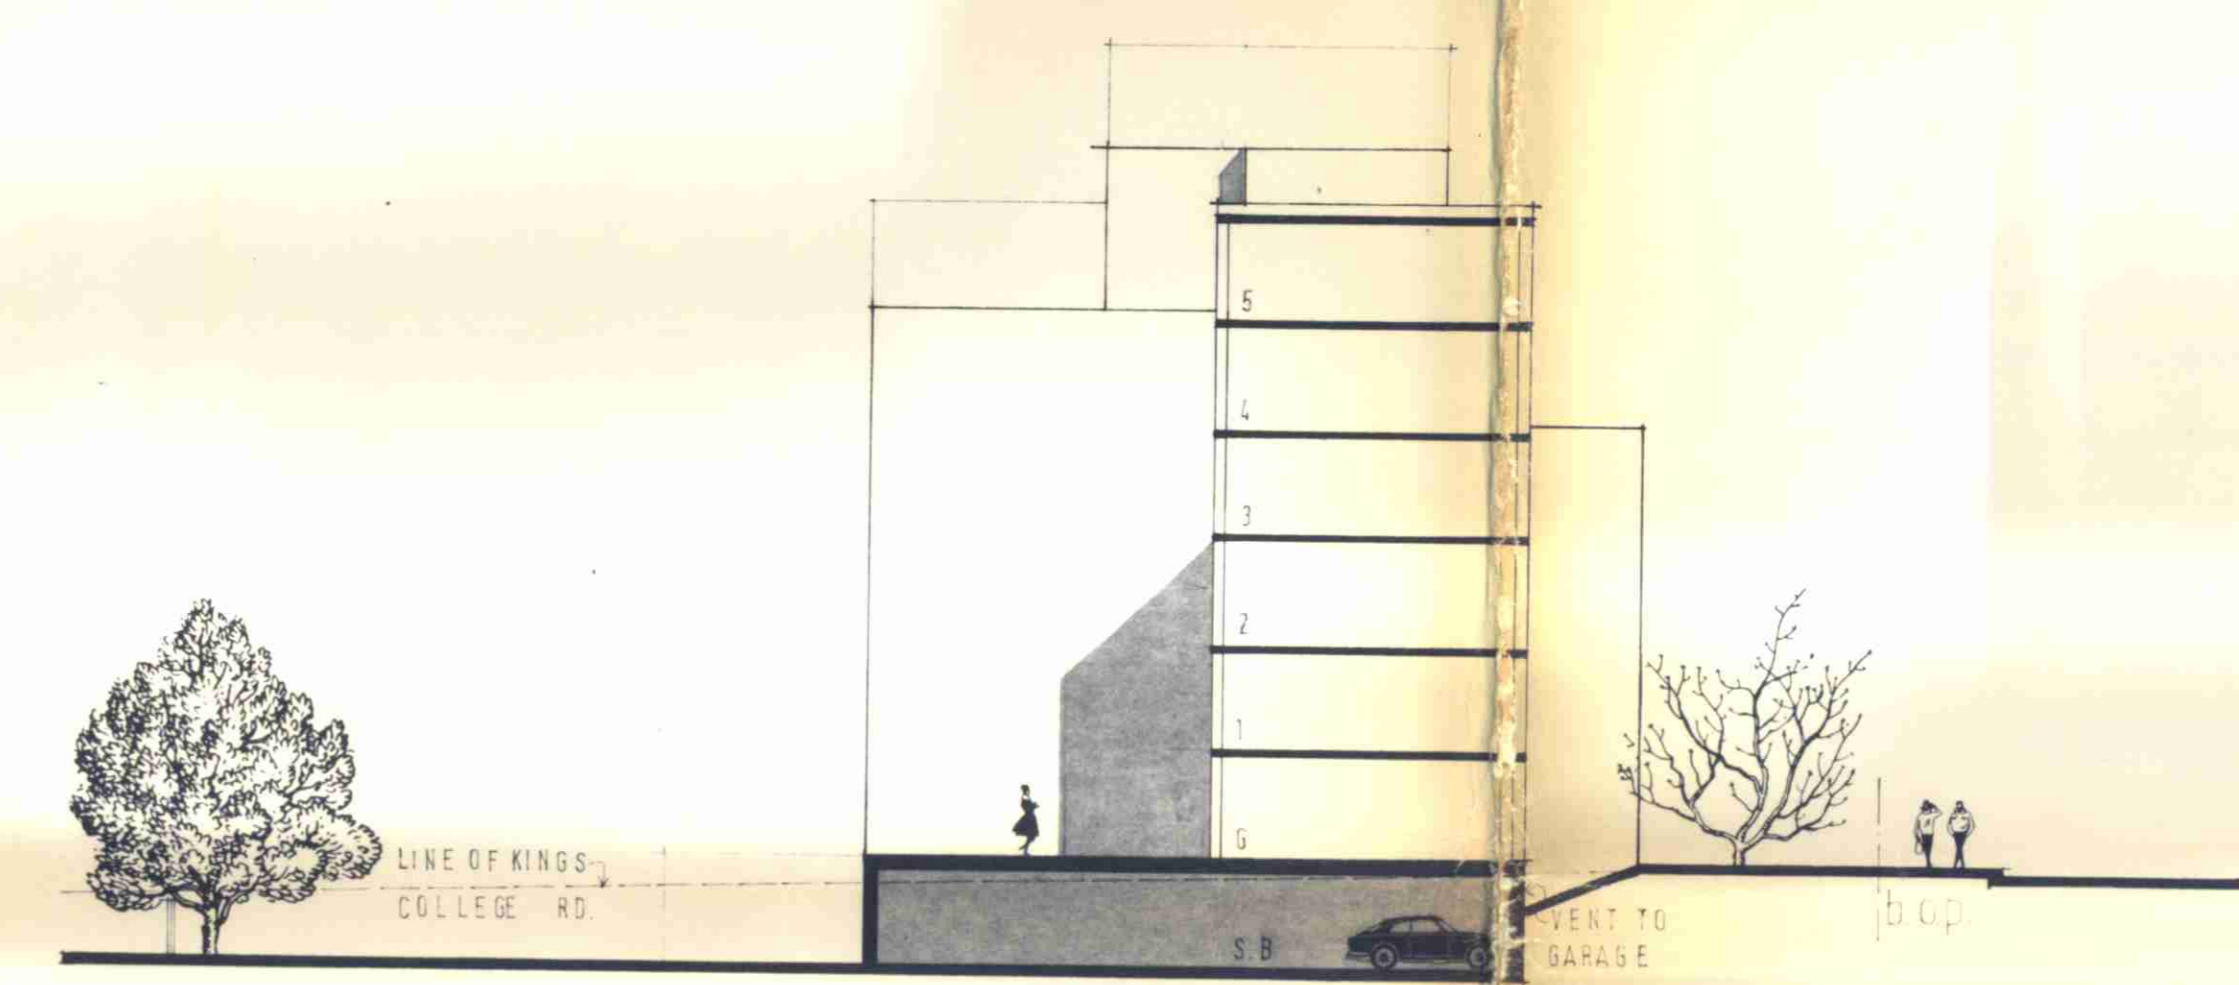

SECTION a - a

No	Revision	Date

JULIAN KEYES PARTNERSHIP
Chartered Architects
11, Bentinck Street
London, W.1. 01/935/1149

Client

Job
PROPOSED FLATS AT
47 53 EATON AVE N.W.3.

Description
ELEVATIONS AND SECTION

Date 28.5.70. Checked

Drawn

Scale 1/4" = 1'-0"

Drawing No 1586/7 Revision

GTP/H8/K/B/8738