



Haverstock School Playing Court

Haverstock School Building

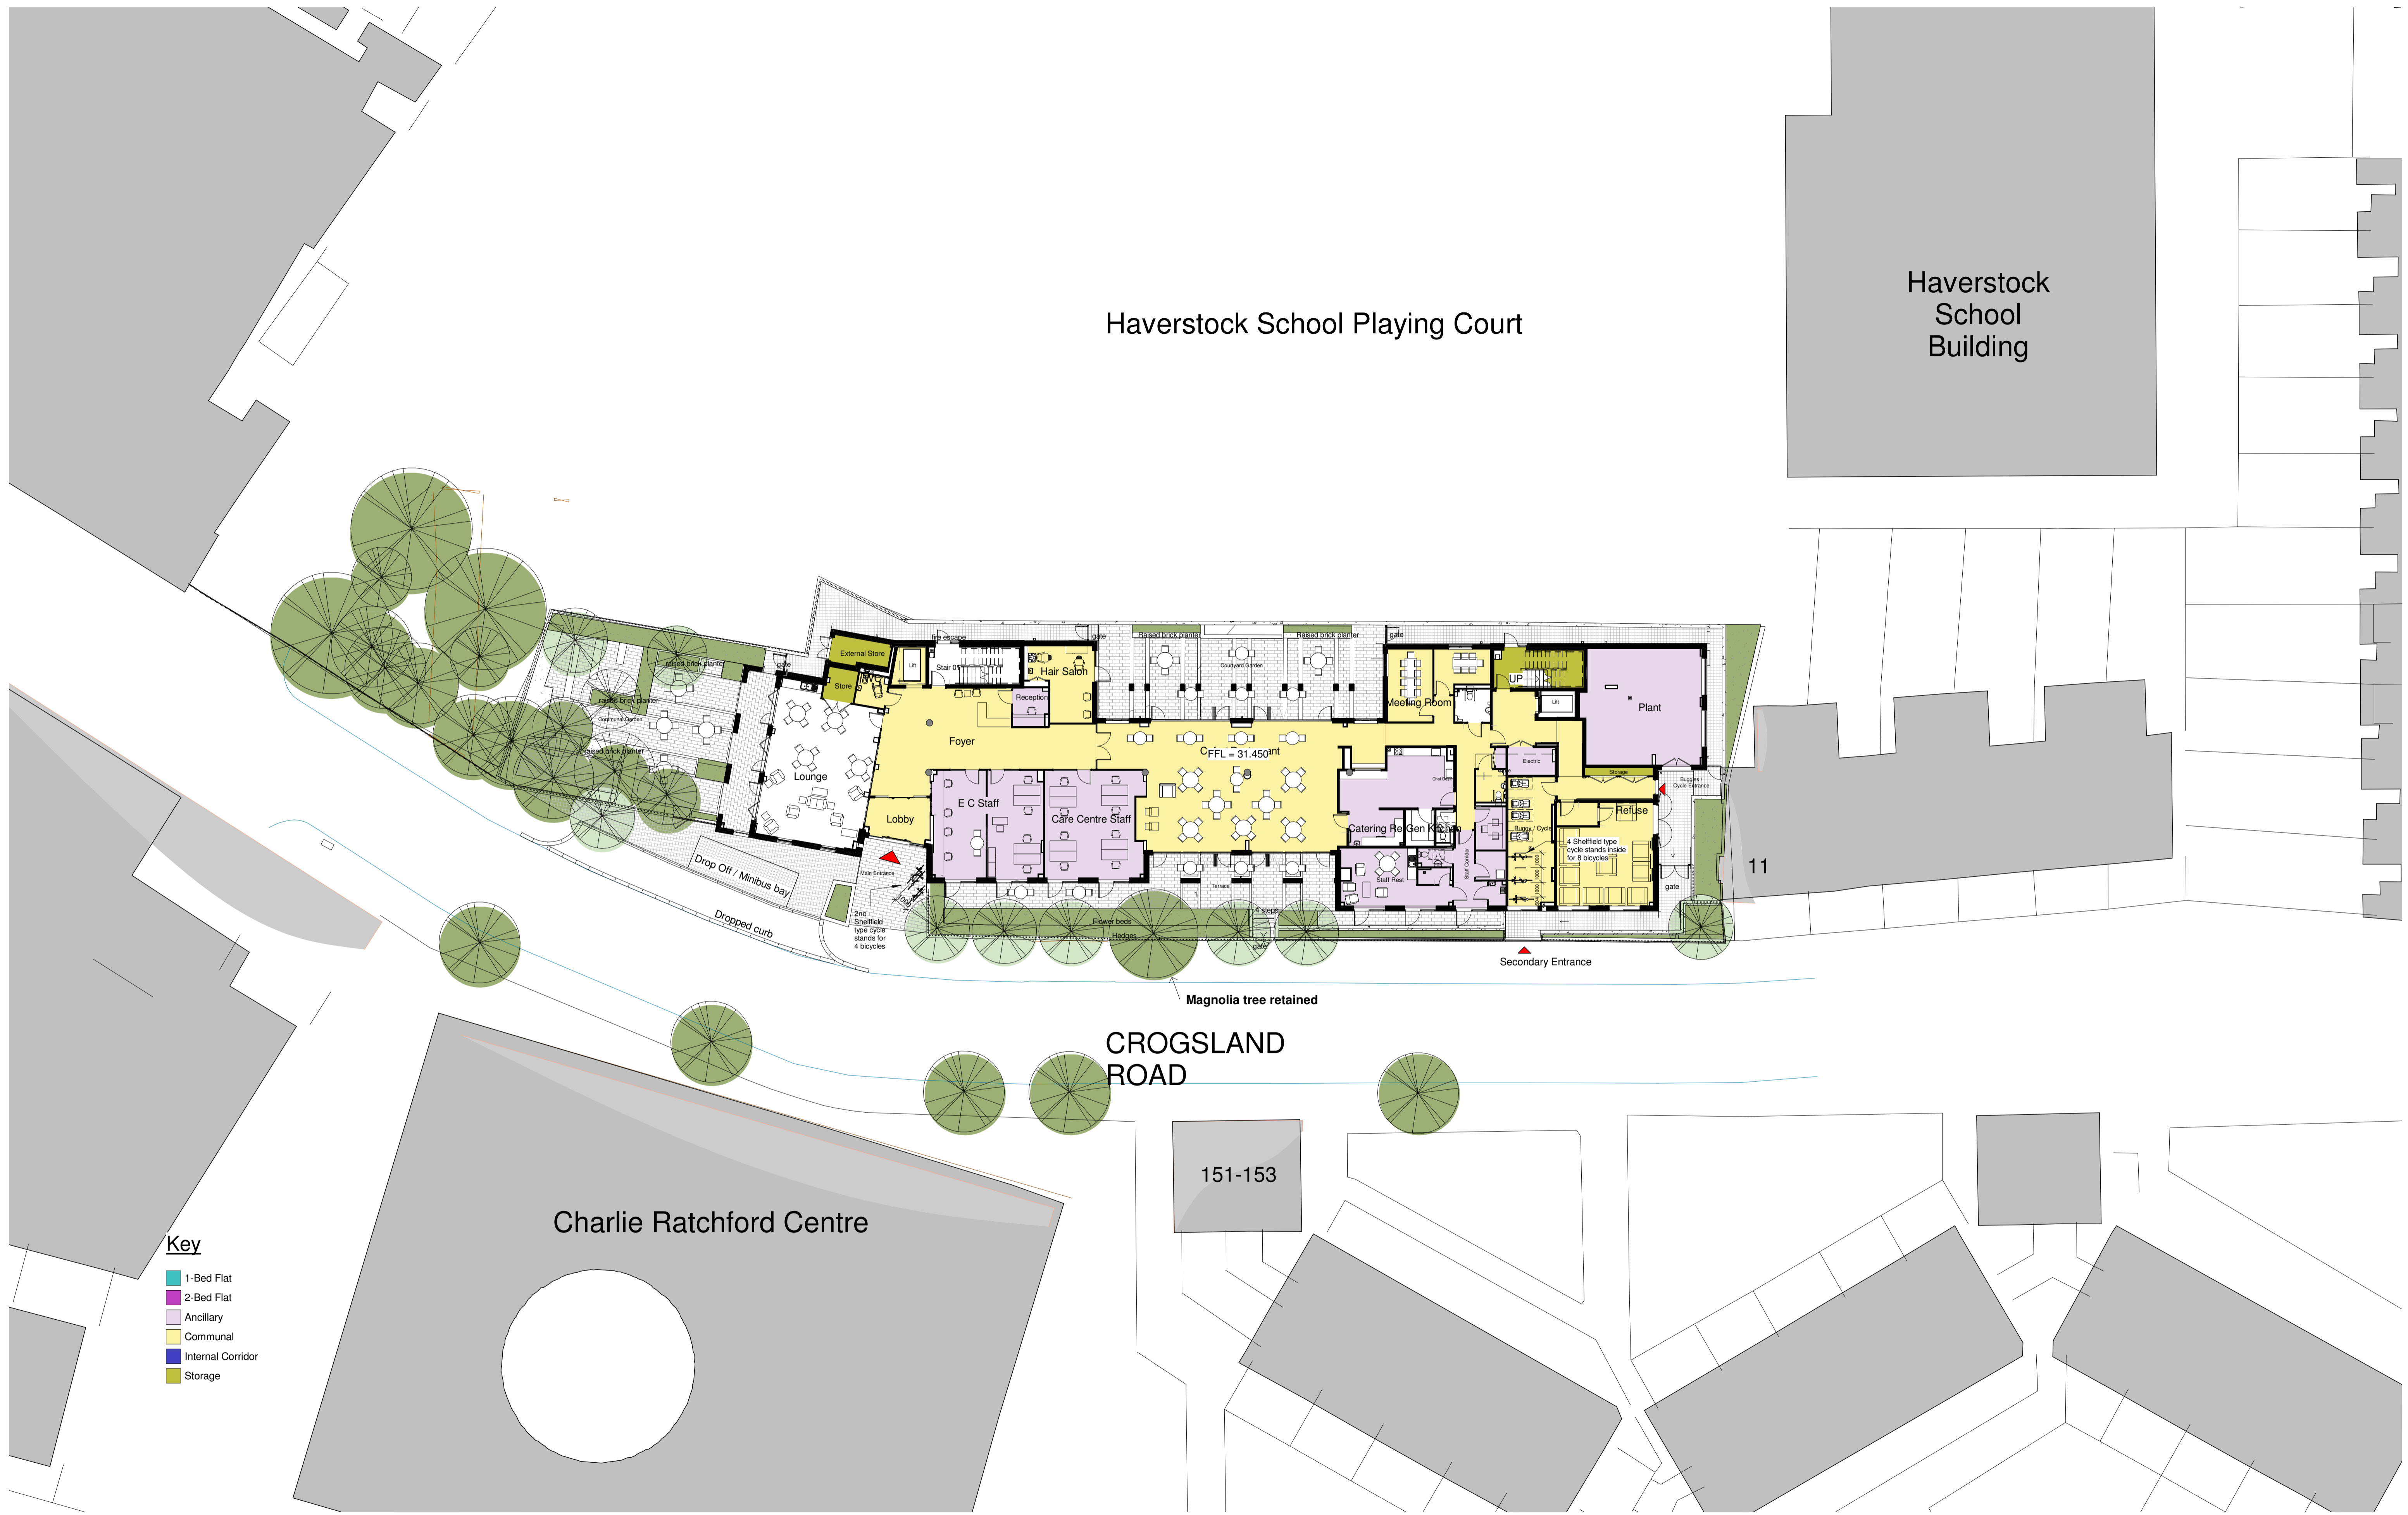

- Key**
- 1-Bed Flat
 - 2-Bed Flat
 - Ancillary
 - Communal
 - Internal Corridor
 - Storage

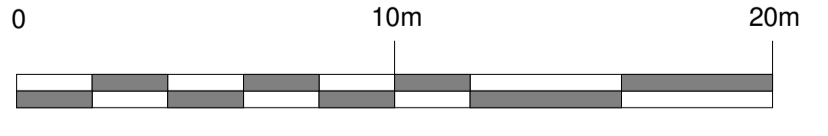

Ground Floor Plan
1 : 200



Charlie Ratchford, Extra Care

title Proposed Ground Floor Plan
 drawn CJP
 checked RVP
 scale 1 : 200
 date JAN 15
 drawing no AA4796/ 2040 rev C

