



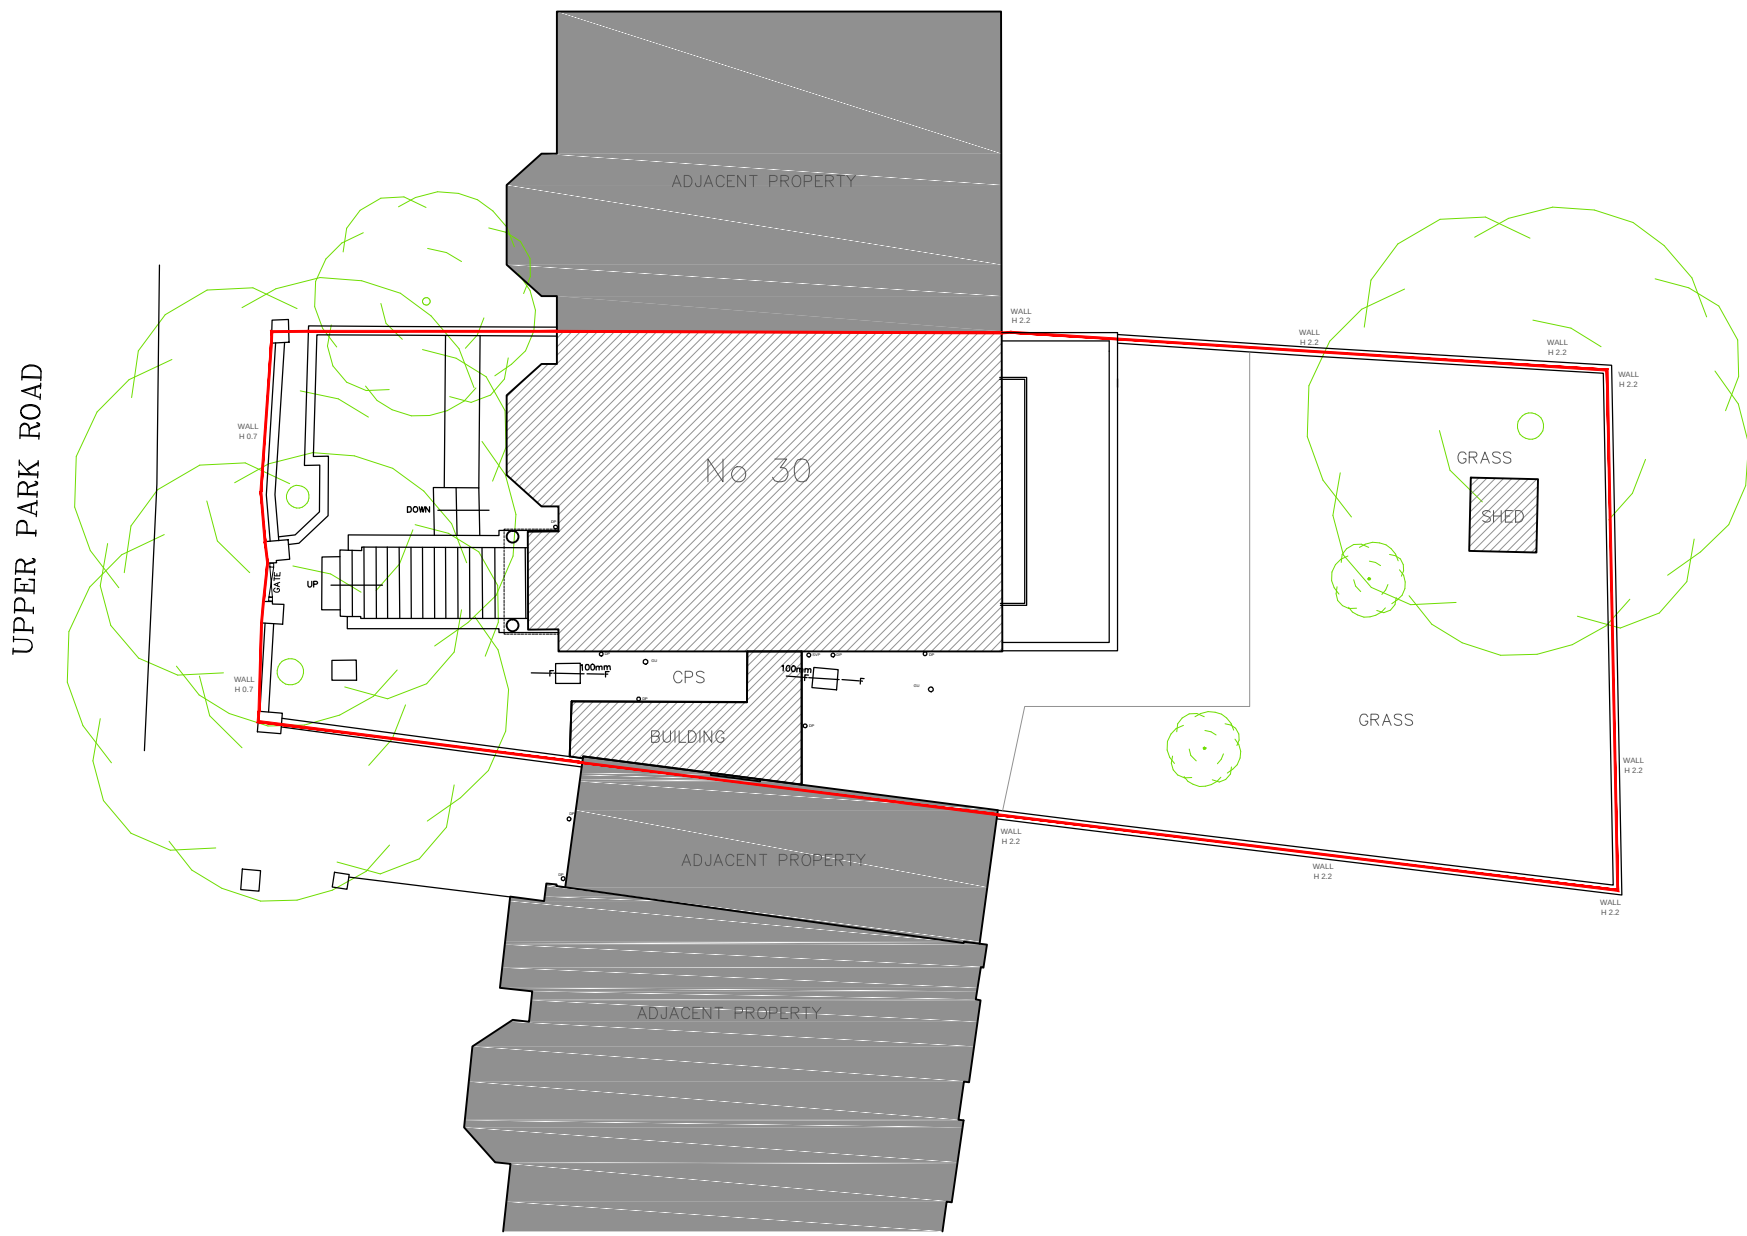
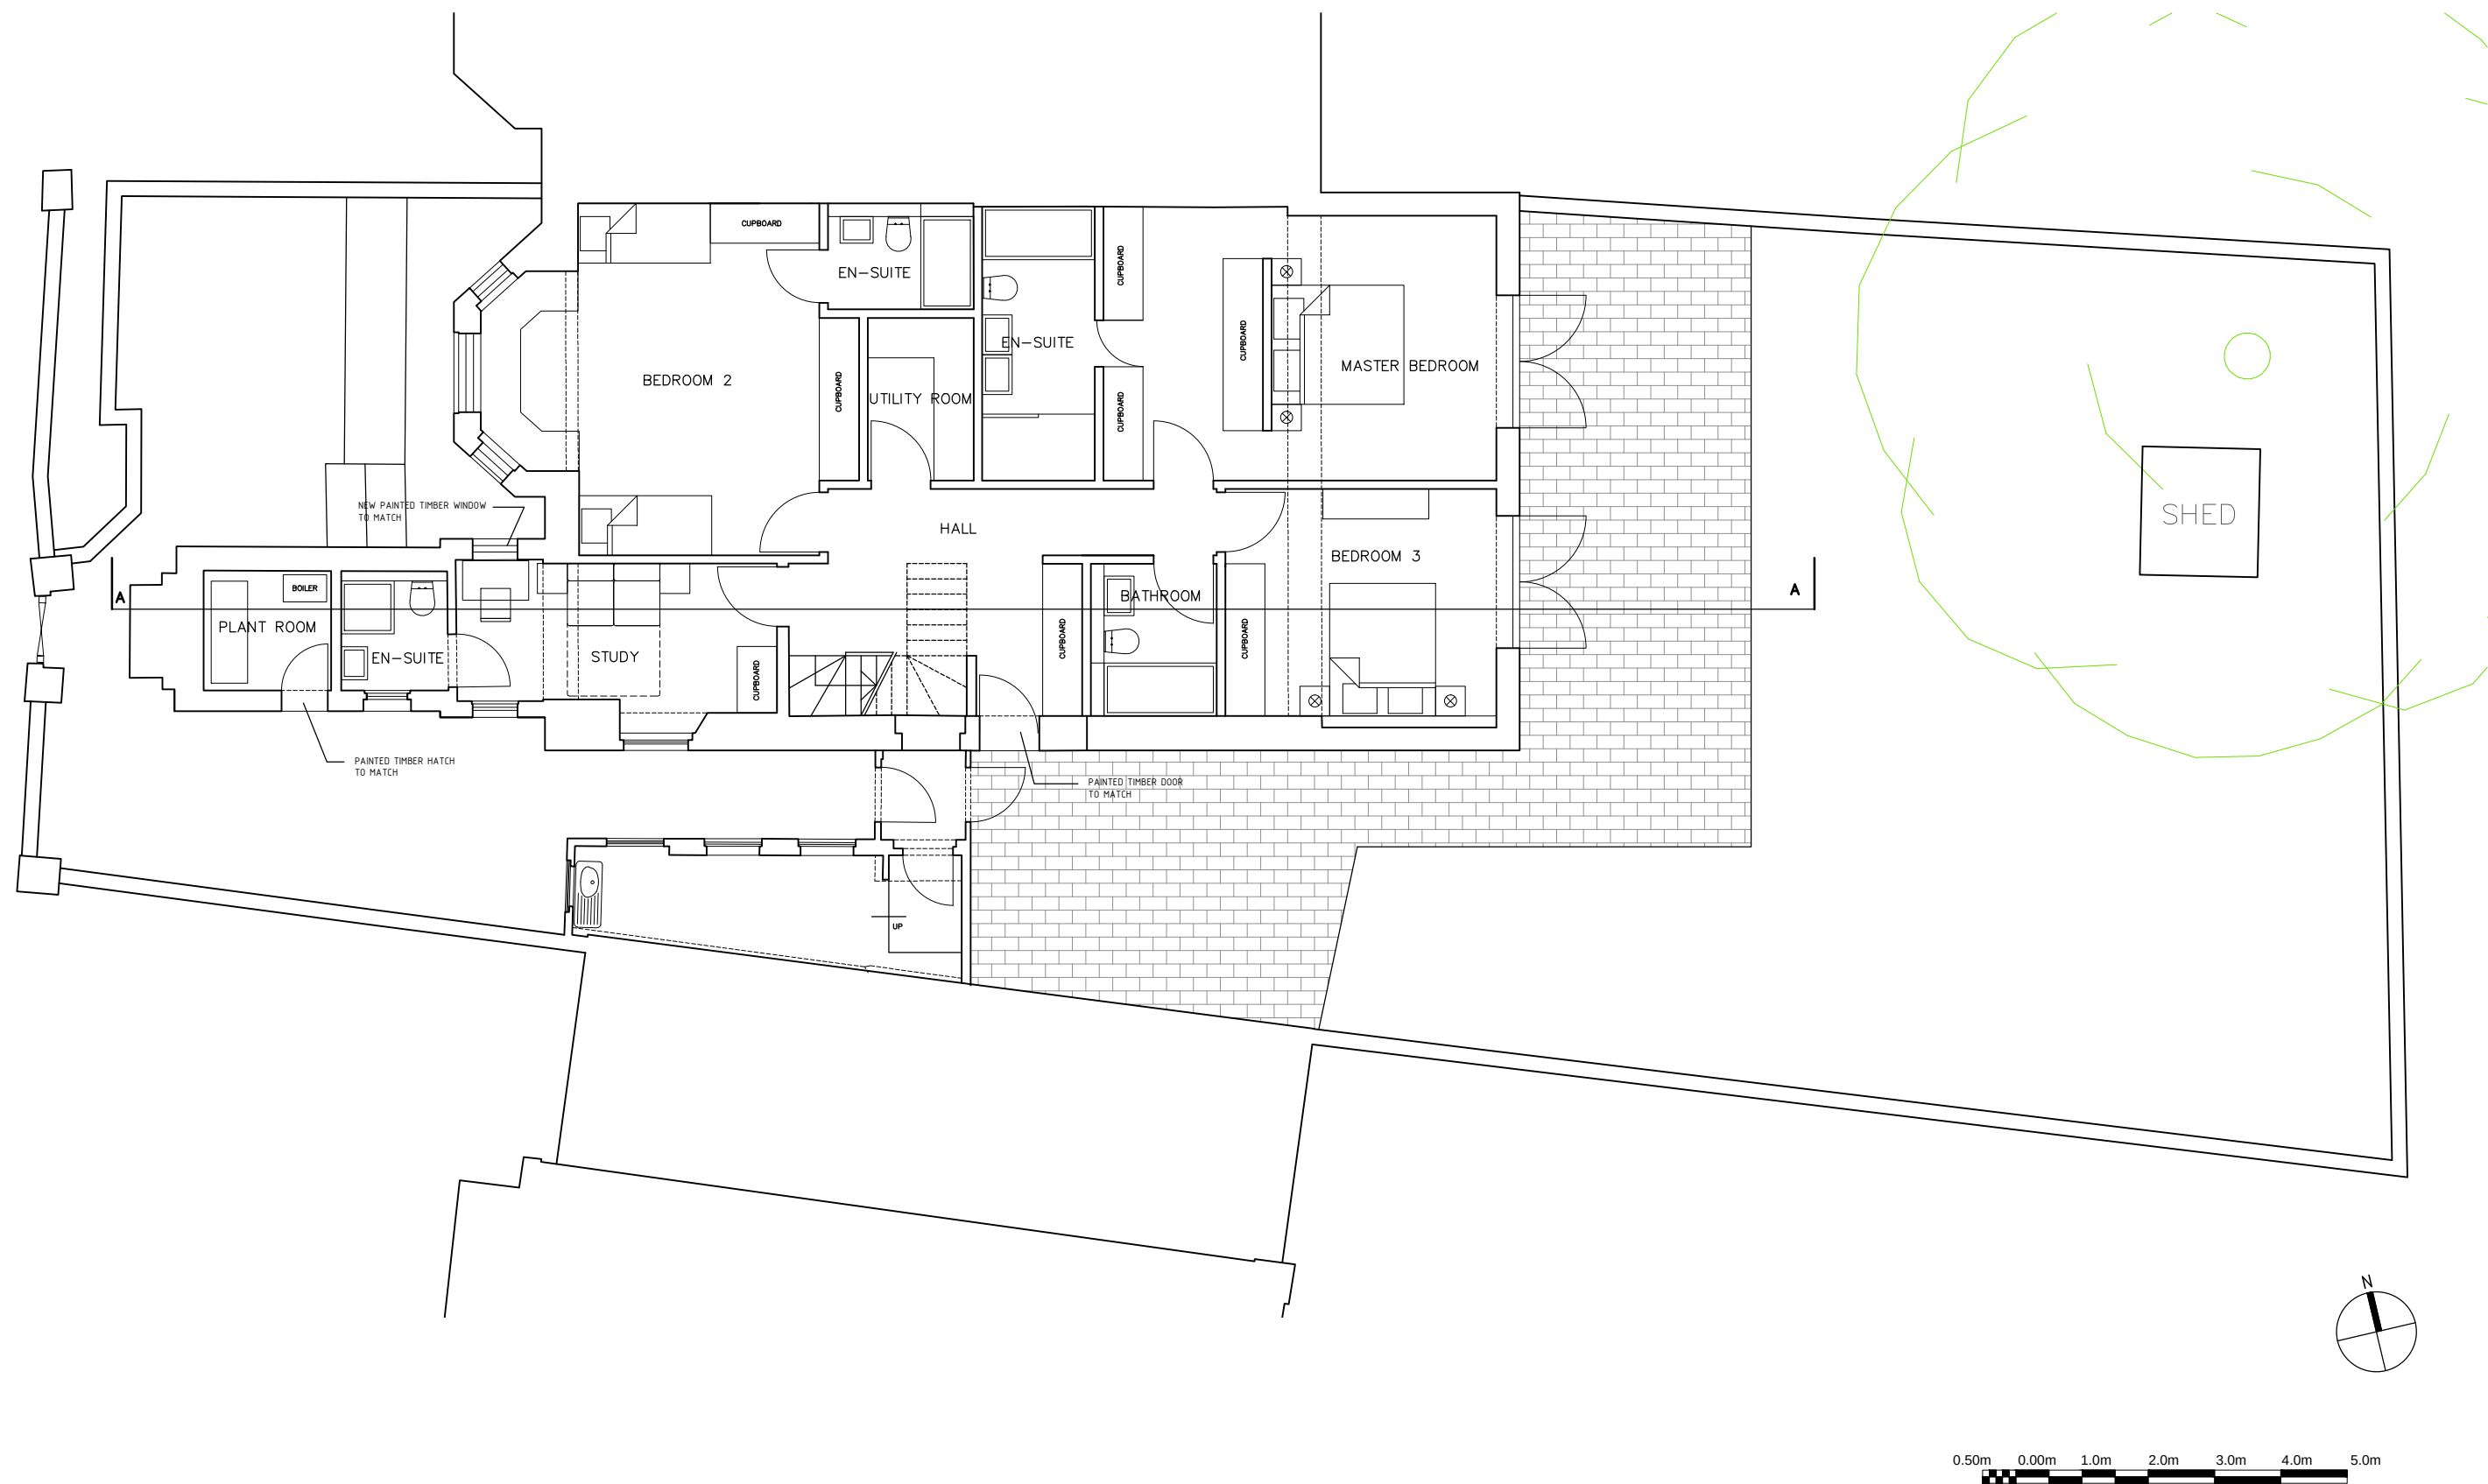


PROJECT ADDRESS: 30 UPPER PARK ROAD, NW3, LONDON	PROPOSED SITE PLAN			—
	DRAWING NUMBER: 2030(PLA)003	DRAWN: TK		
	PROJECT STAGE: PLANNING	SCALE: 1:200	SIZE: A3	DATE: NOV 2018

 

 

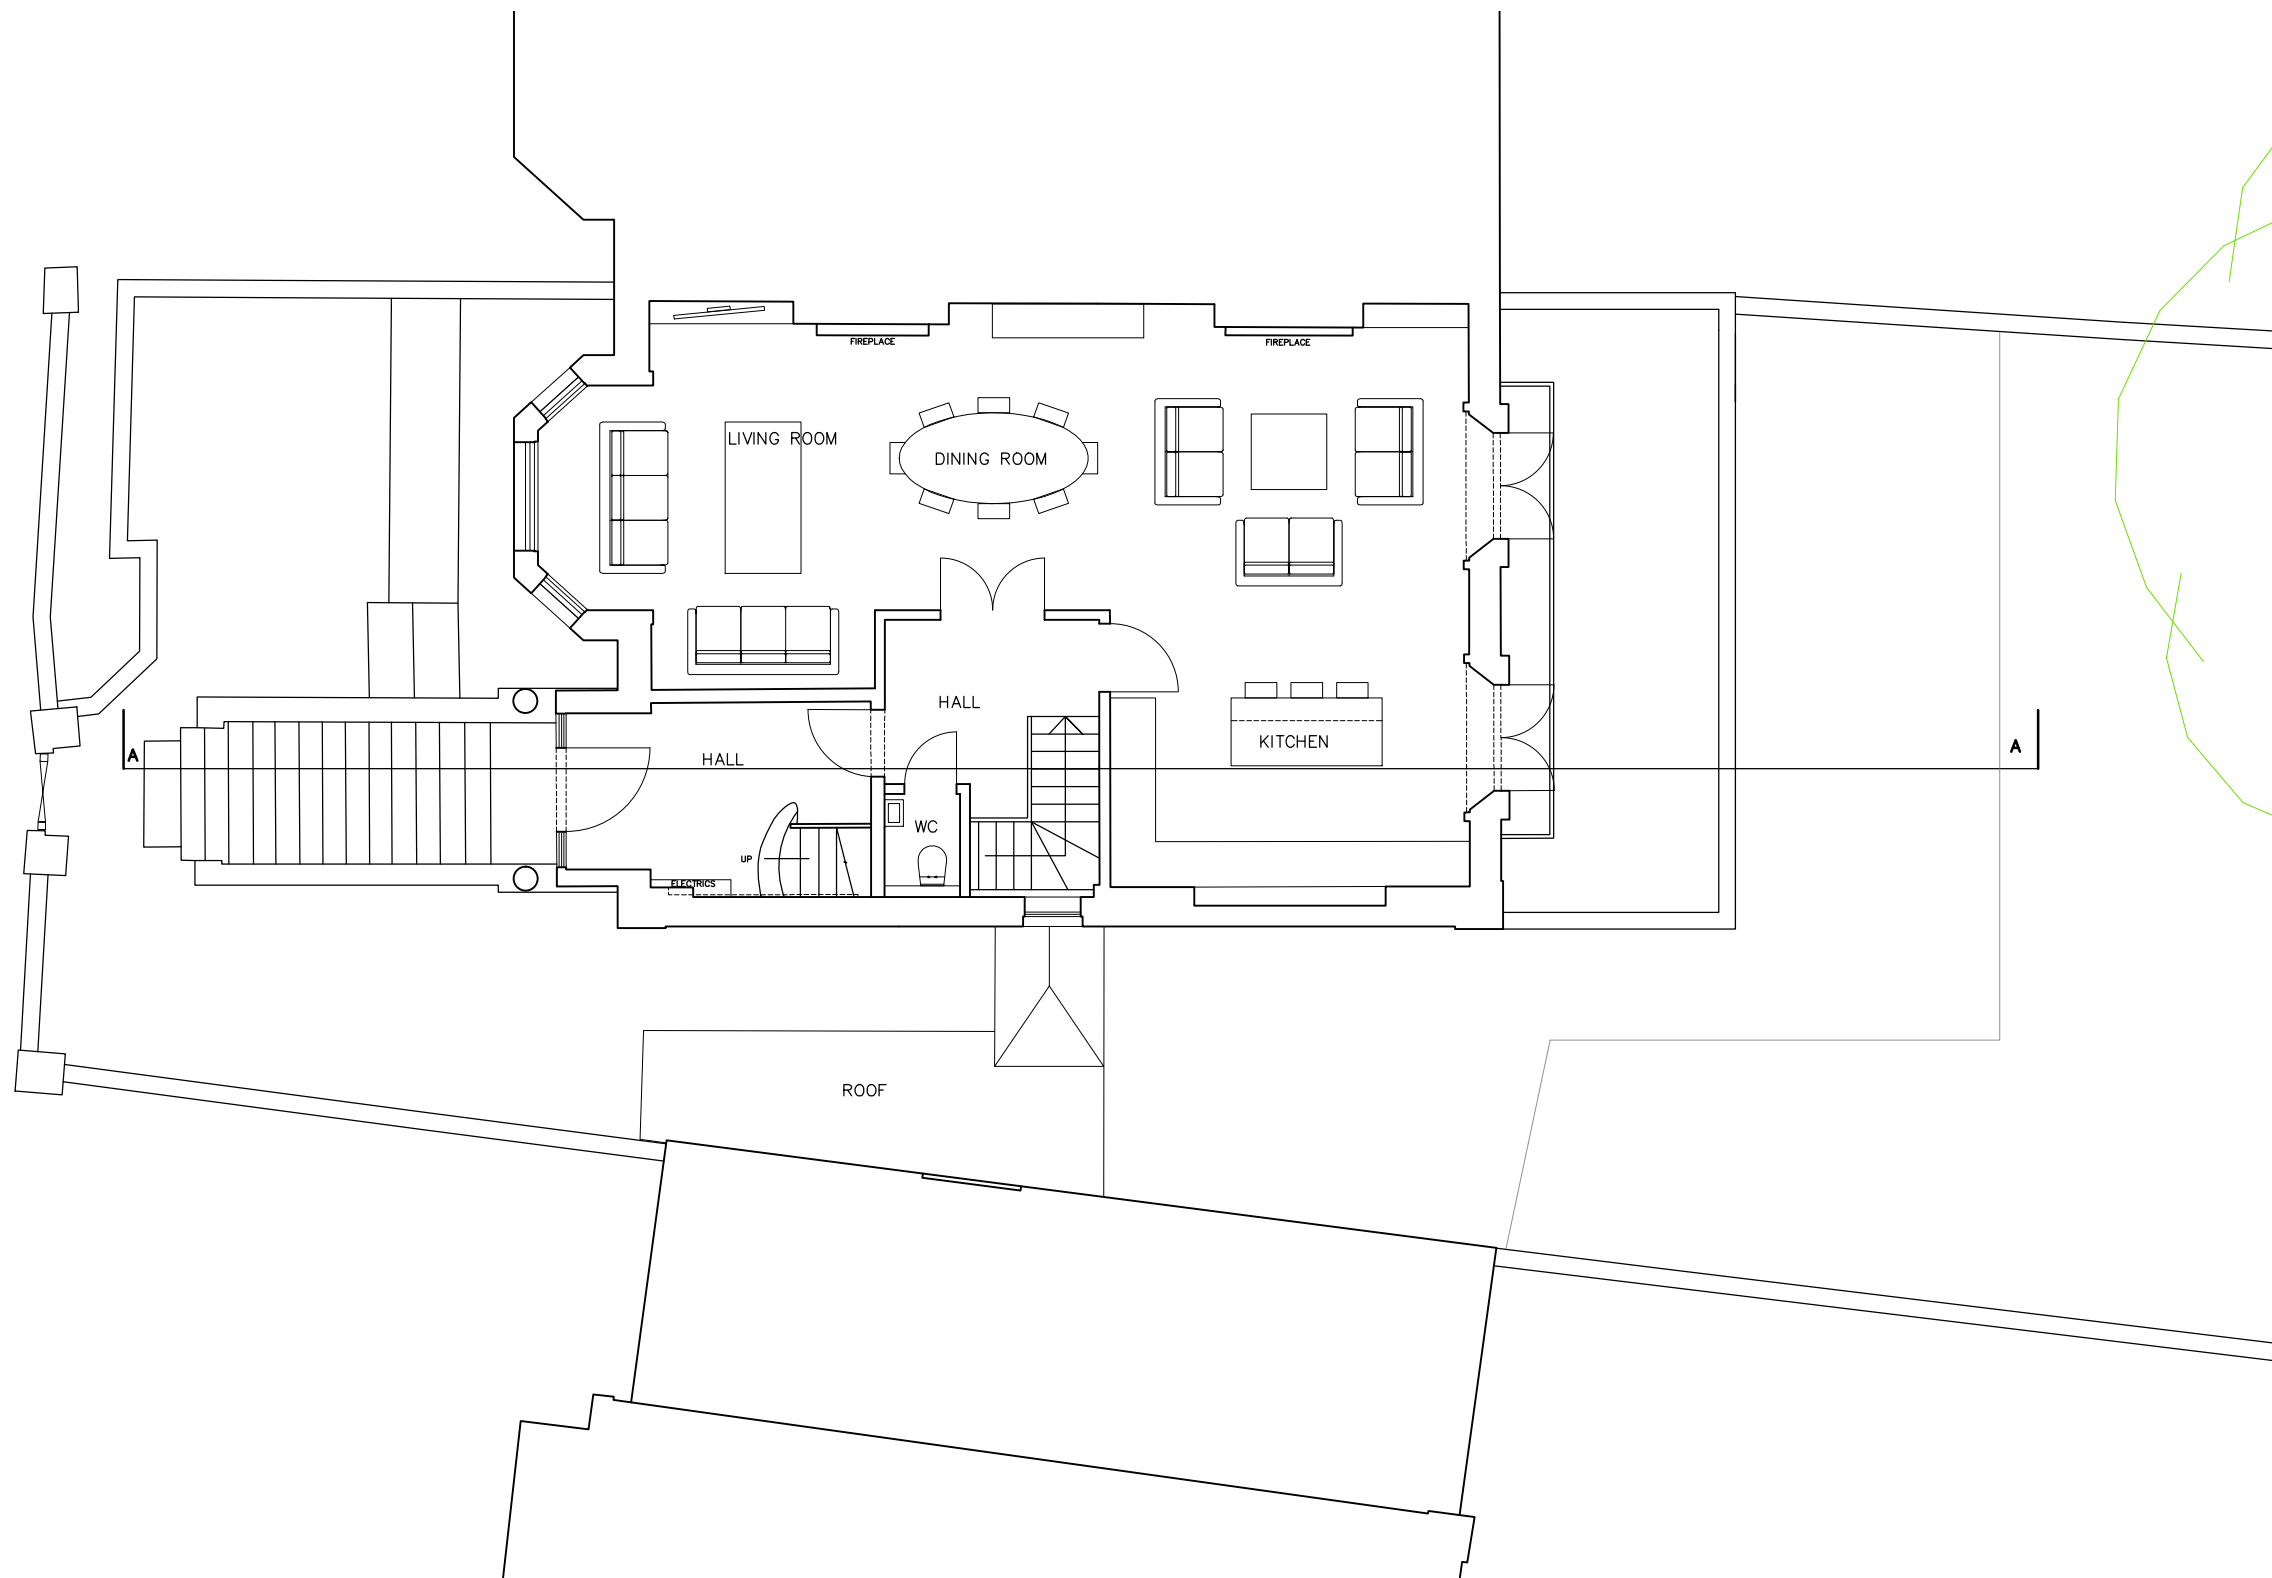

 

PROJECT ADDRESS: 30 UPPER PARK ROAD, NW3, LONDON	PROPOSED SIDE ELEVATION			—
	DRAWING NUMBER: 2030(PLA)211	DRAWN: TK		
	PROJECT STAGE: PLANNING	SCALE: 1:100	SIZE: A3	DATE: NOV 2018

