


General Notes:  
 All dimensions are in millimeters unless noted otherwise.  
 All dimensions to be verified on site. Do not scale from the drawings.  
 For any discrepancies and omissions, it is recipient's responsibility to verify the same specifically with the designer.  
 The copyright of this drawing is held by Crystal Extension Architecture. No unauthorized use or copies are permitted without our consent.




**3** EXISTING FRONT ELEVATION  
 SCALE 1:100 @ A3

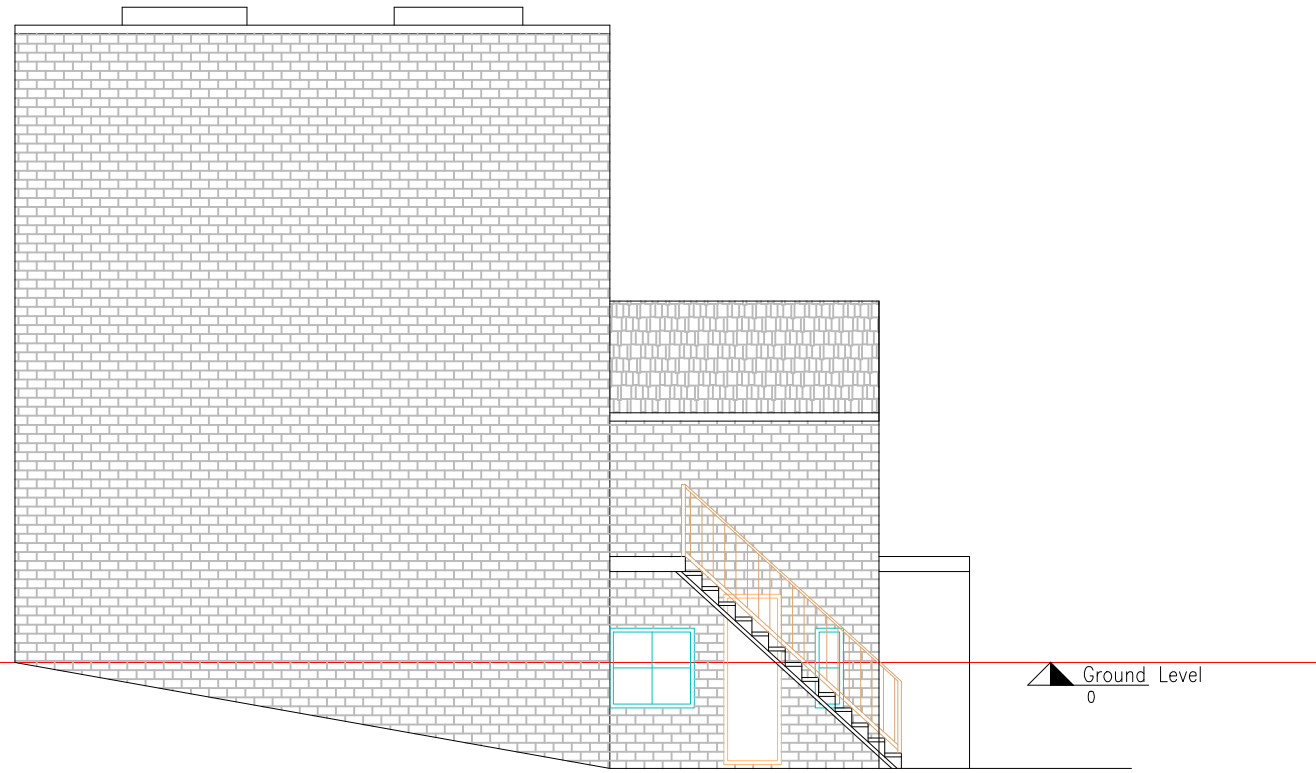

**4** EXISTING SIDE1 ELEVATION  
 SCALE 1:100 @ A3



**5** EXISTING REAR ELEVATION  
 SCALE 1:100 @ A3

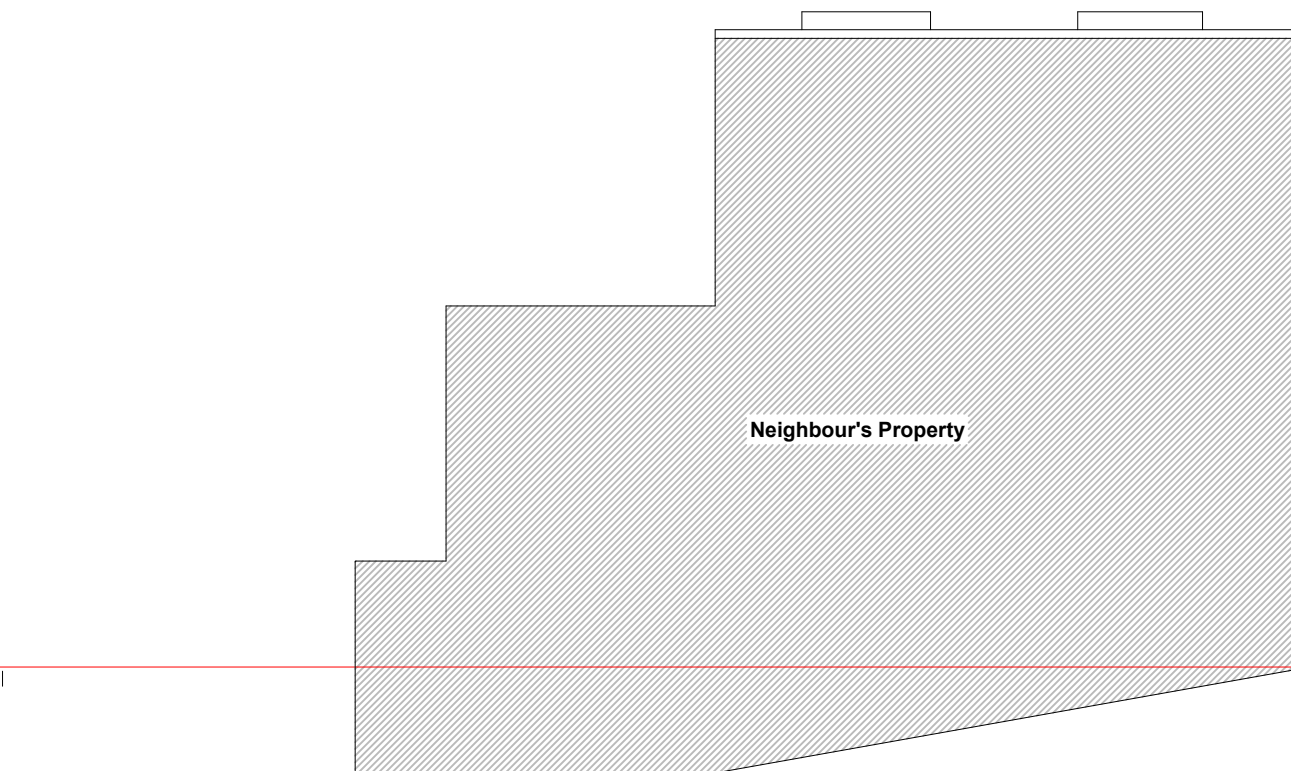

**6** EXISTING SIDE1 ELEVATION  
 SCALE 1:100 @ A3

**CRYSTAL EXTENSION ARCHITECTURE**  
 Unit 107-108 Kingspark Centre,  
 152-178 Kingston Road,  
 Kingston, London, KT3 3ST  
 Contact: 033 33 44 0818

Client  
**Andre Silver**

Project Title  
**Proposed rear extension**  
**@ 5A Rhyl Street, London**  
**NW5 3HB**

Drawing Title  
**EXISTING DRAWINGS**

Scale  
 1:100 **A3**

Date 18/12/2018	Drawn N.K	Checked SZ
Drawing No. CEA18/RS/004	Rev 00	