



GROUND FLOOR PLAN

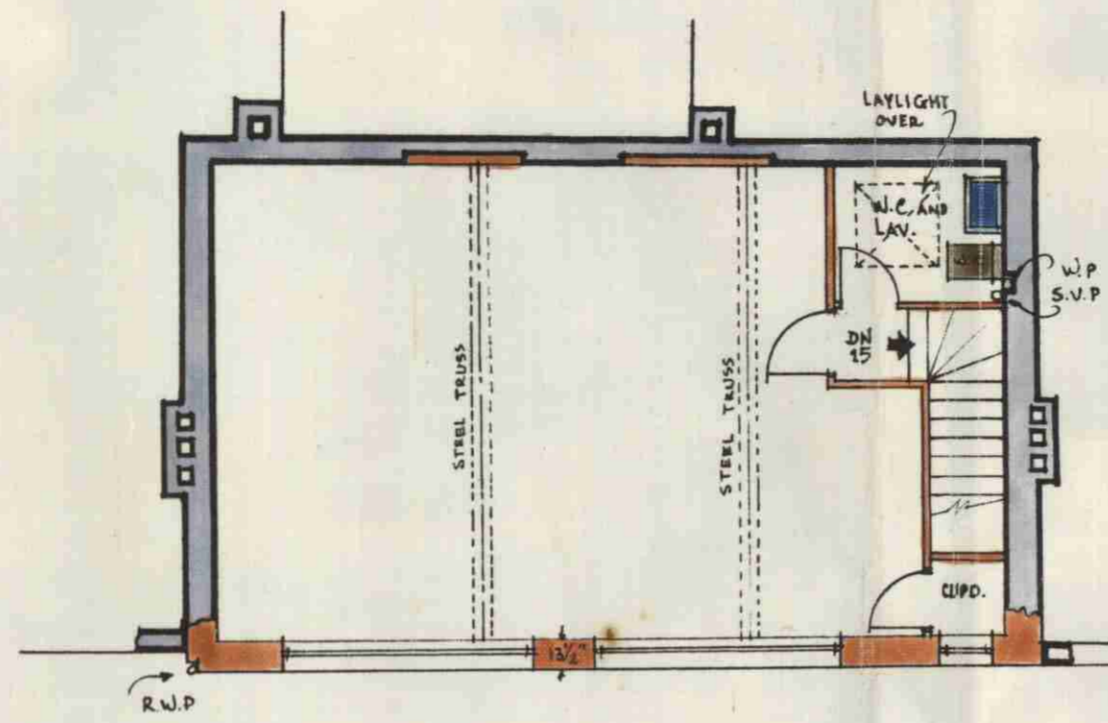


FIRST FLOOR PLAN

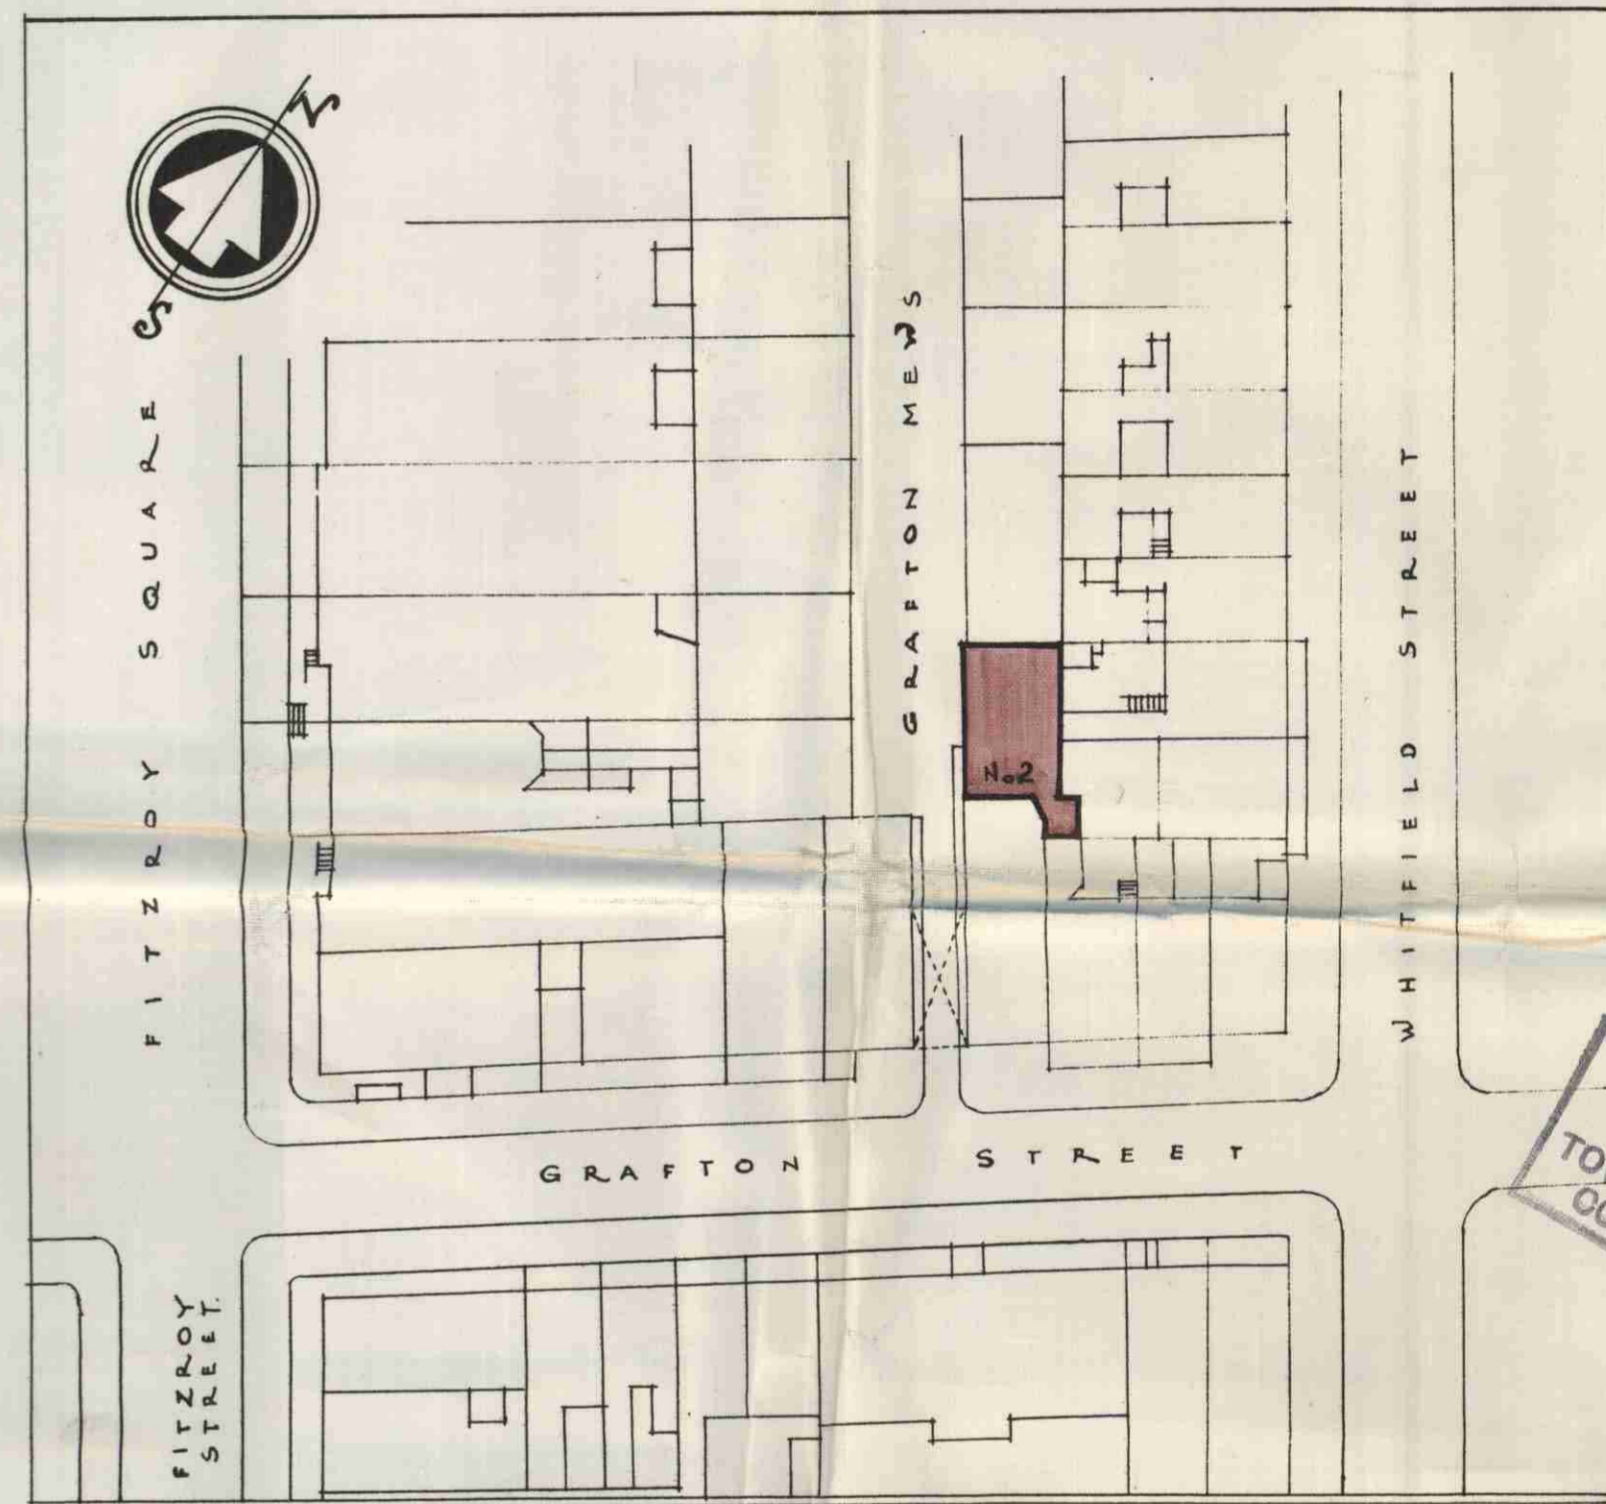


BLOCK PLAN SCALE 4 1/4" = 1 INCH

PRESENTED TO  
24 FEB 1950  
TOWN PLANNING  
COMMITTEE.

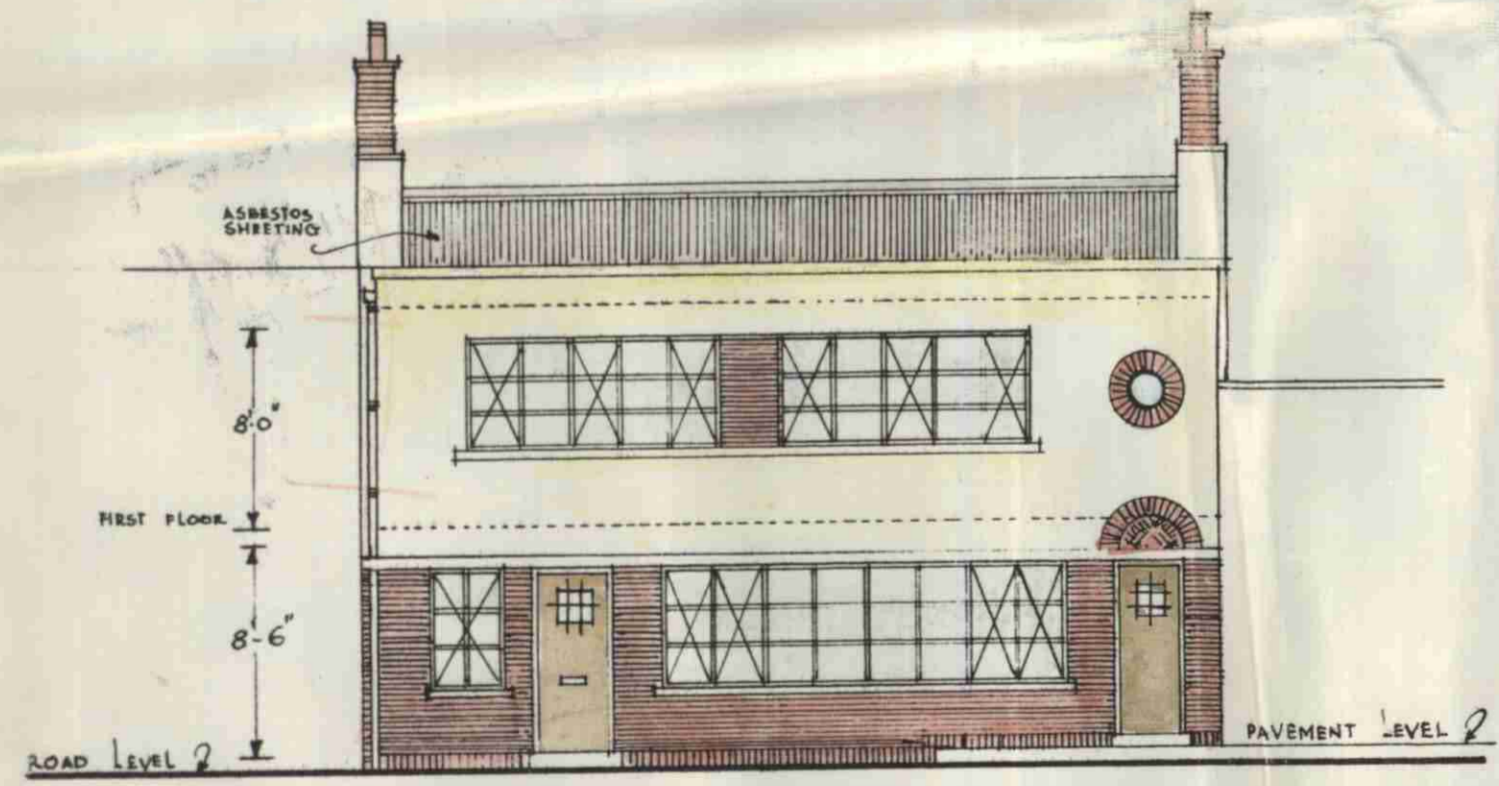

ELEVATION

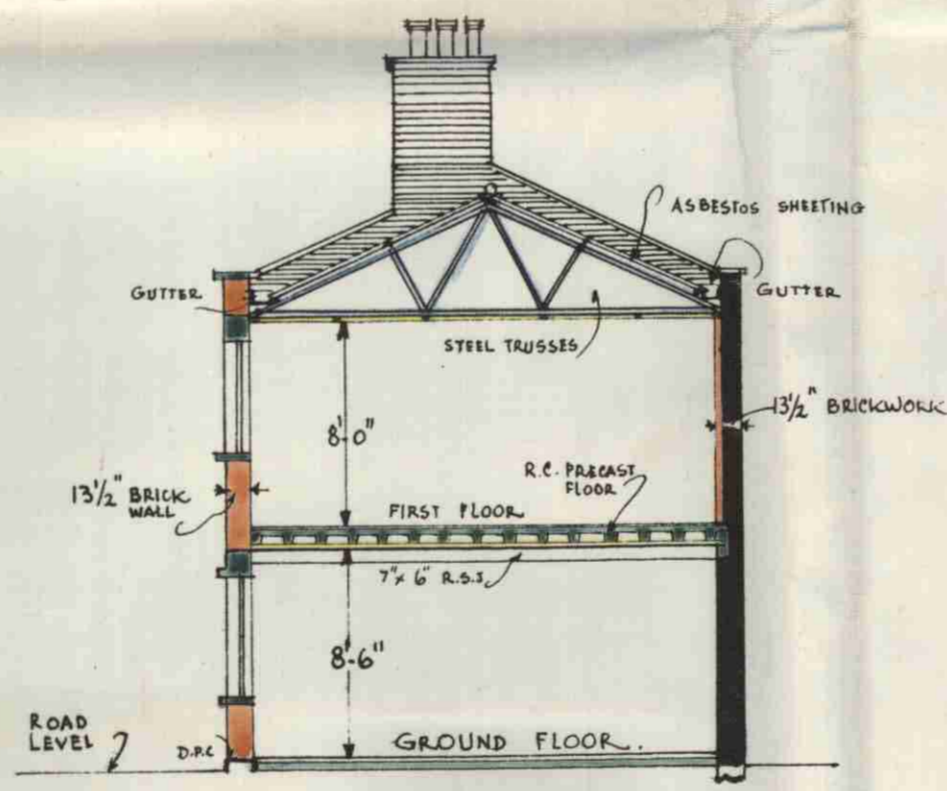

SECTION A-A

No. 2 GRAFTON MEWS. W.I.

PROPOSED REINSTATEMENT

DRAWING No G.R. 1.  
SCALE = 1/8" = 1 FOOT  
DATE: JAN 1950

R. SUTTON  
Builder & Contractor  
1A BRISTOW ROAD.  
HOUNSLOW · MIDDX.

