



Sources: Point 2 Surveyors
Point cloud
Site Photos


ANDREW PHILLIPS
Proposed Info (received 151118)
181112_120_3D_DIA_GUH Model_AP.dwg

Key: Existing Buildings
Proposed Scheme

Project: Grand Union House,
Camden

Title: Site plan
Proposed Scheme Received 15/11/18

Point 2 Surveyors Ltd,
3rd Floor,
17 Slingsby Place,
London WC2E 9AB
0207 836 5828
www.point2surveyors.com

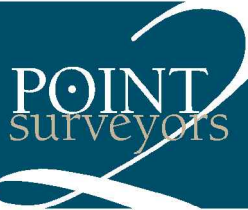

Scheme Confirmed:

Date :


Drawn By: EB/CH/SA


Scale: 1:1000 @ A3


Date: NOV 18

Dwg No: P1555/55

Rel: 09

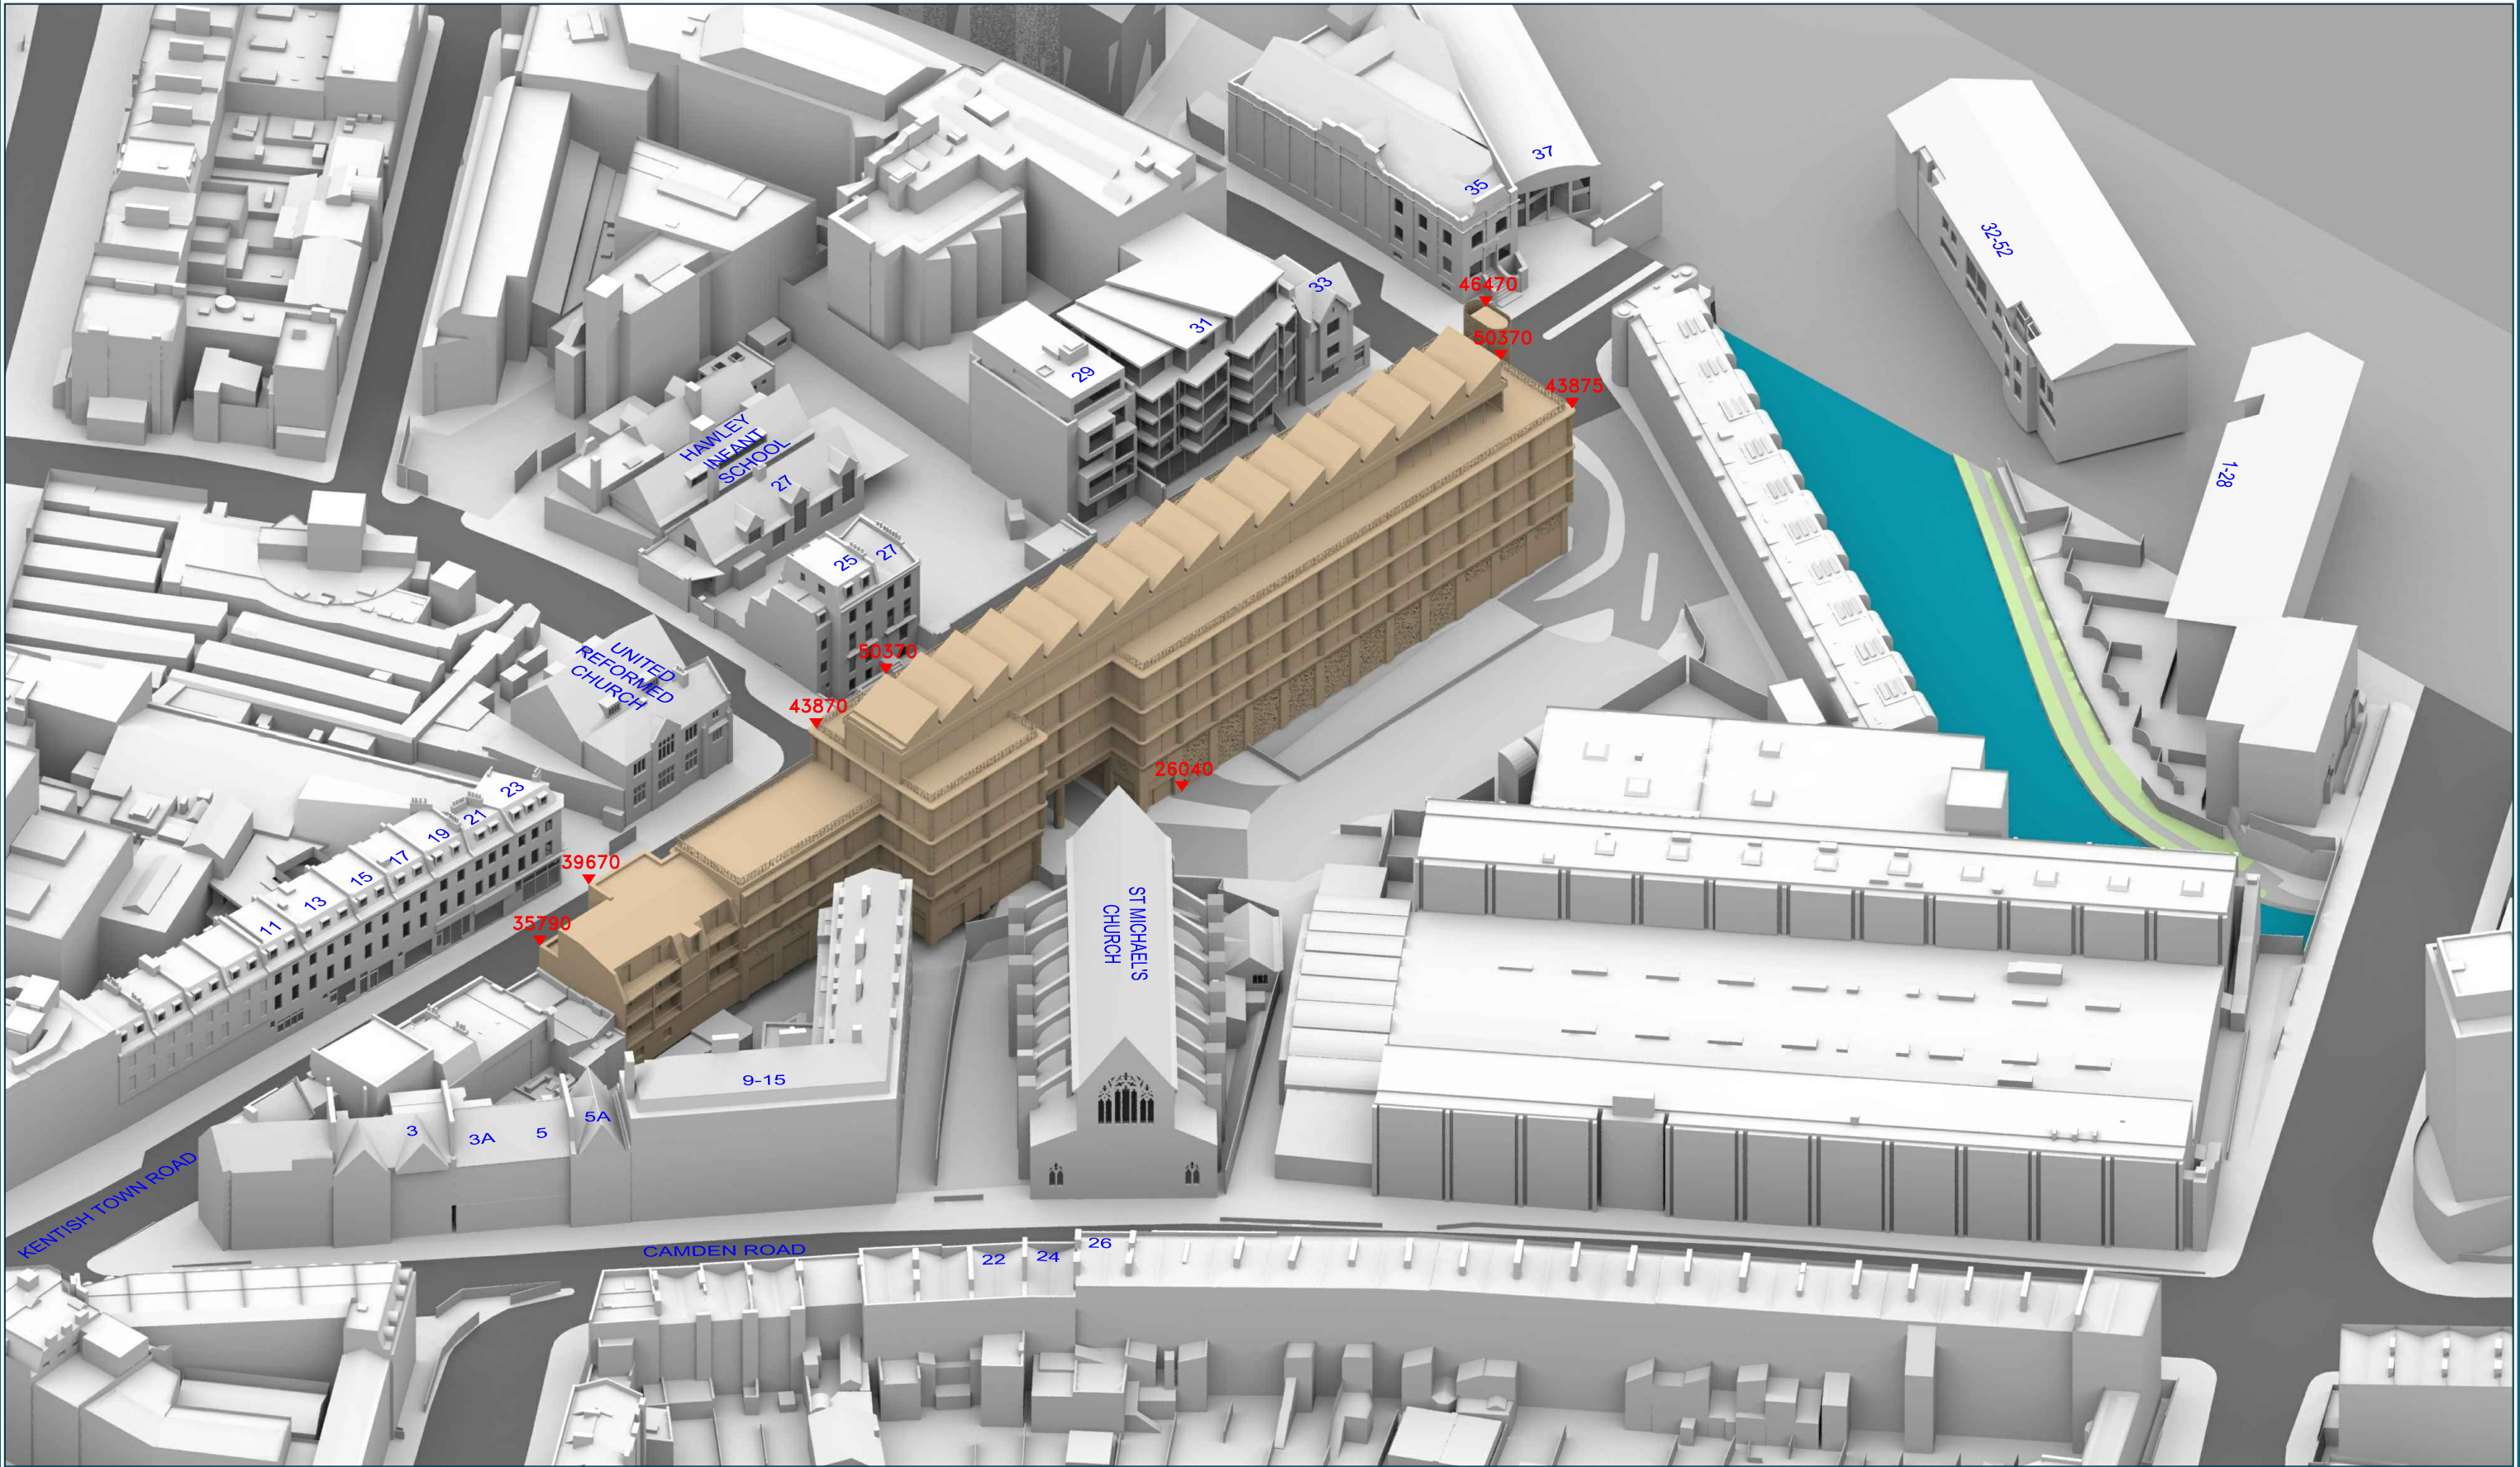

Sources: Point 2 Surveyors Point cloud Site Photos ANDREW PHILLIPS Proposed Info (received 151118) 181112_120_3D_DIA_GUH Model_AP.dwg		Key: — Existing Buildings — Proposed Scheme All Heights in mm AOD		Project: Grand Union House, Camden		Title: 3D View Proposed Scheme Received 15/11/18		Point 2 Surveyors Ltd, 3rd Floor, 17 Slingsby Place, London WC2E 9AB 0207 836 5828 www.point2surveyors.com	
Scheme Confirmed:		Date :		Drawn By: EB/LH/SA		Scale: NTS @ A3		Date: NOV 18	
				Dwg No: P1555/56		Rel: 09			

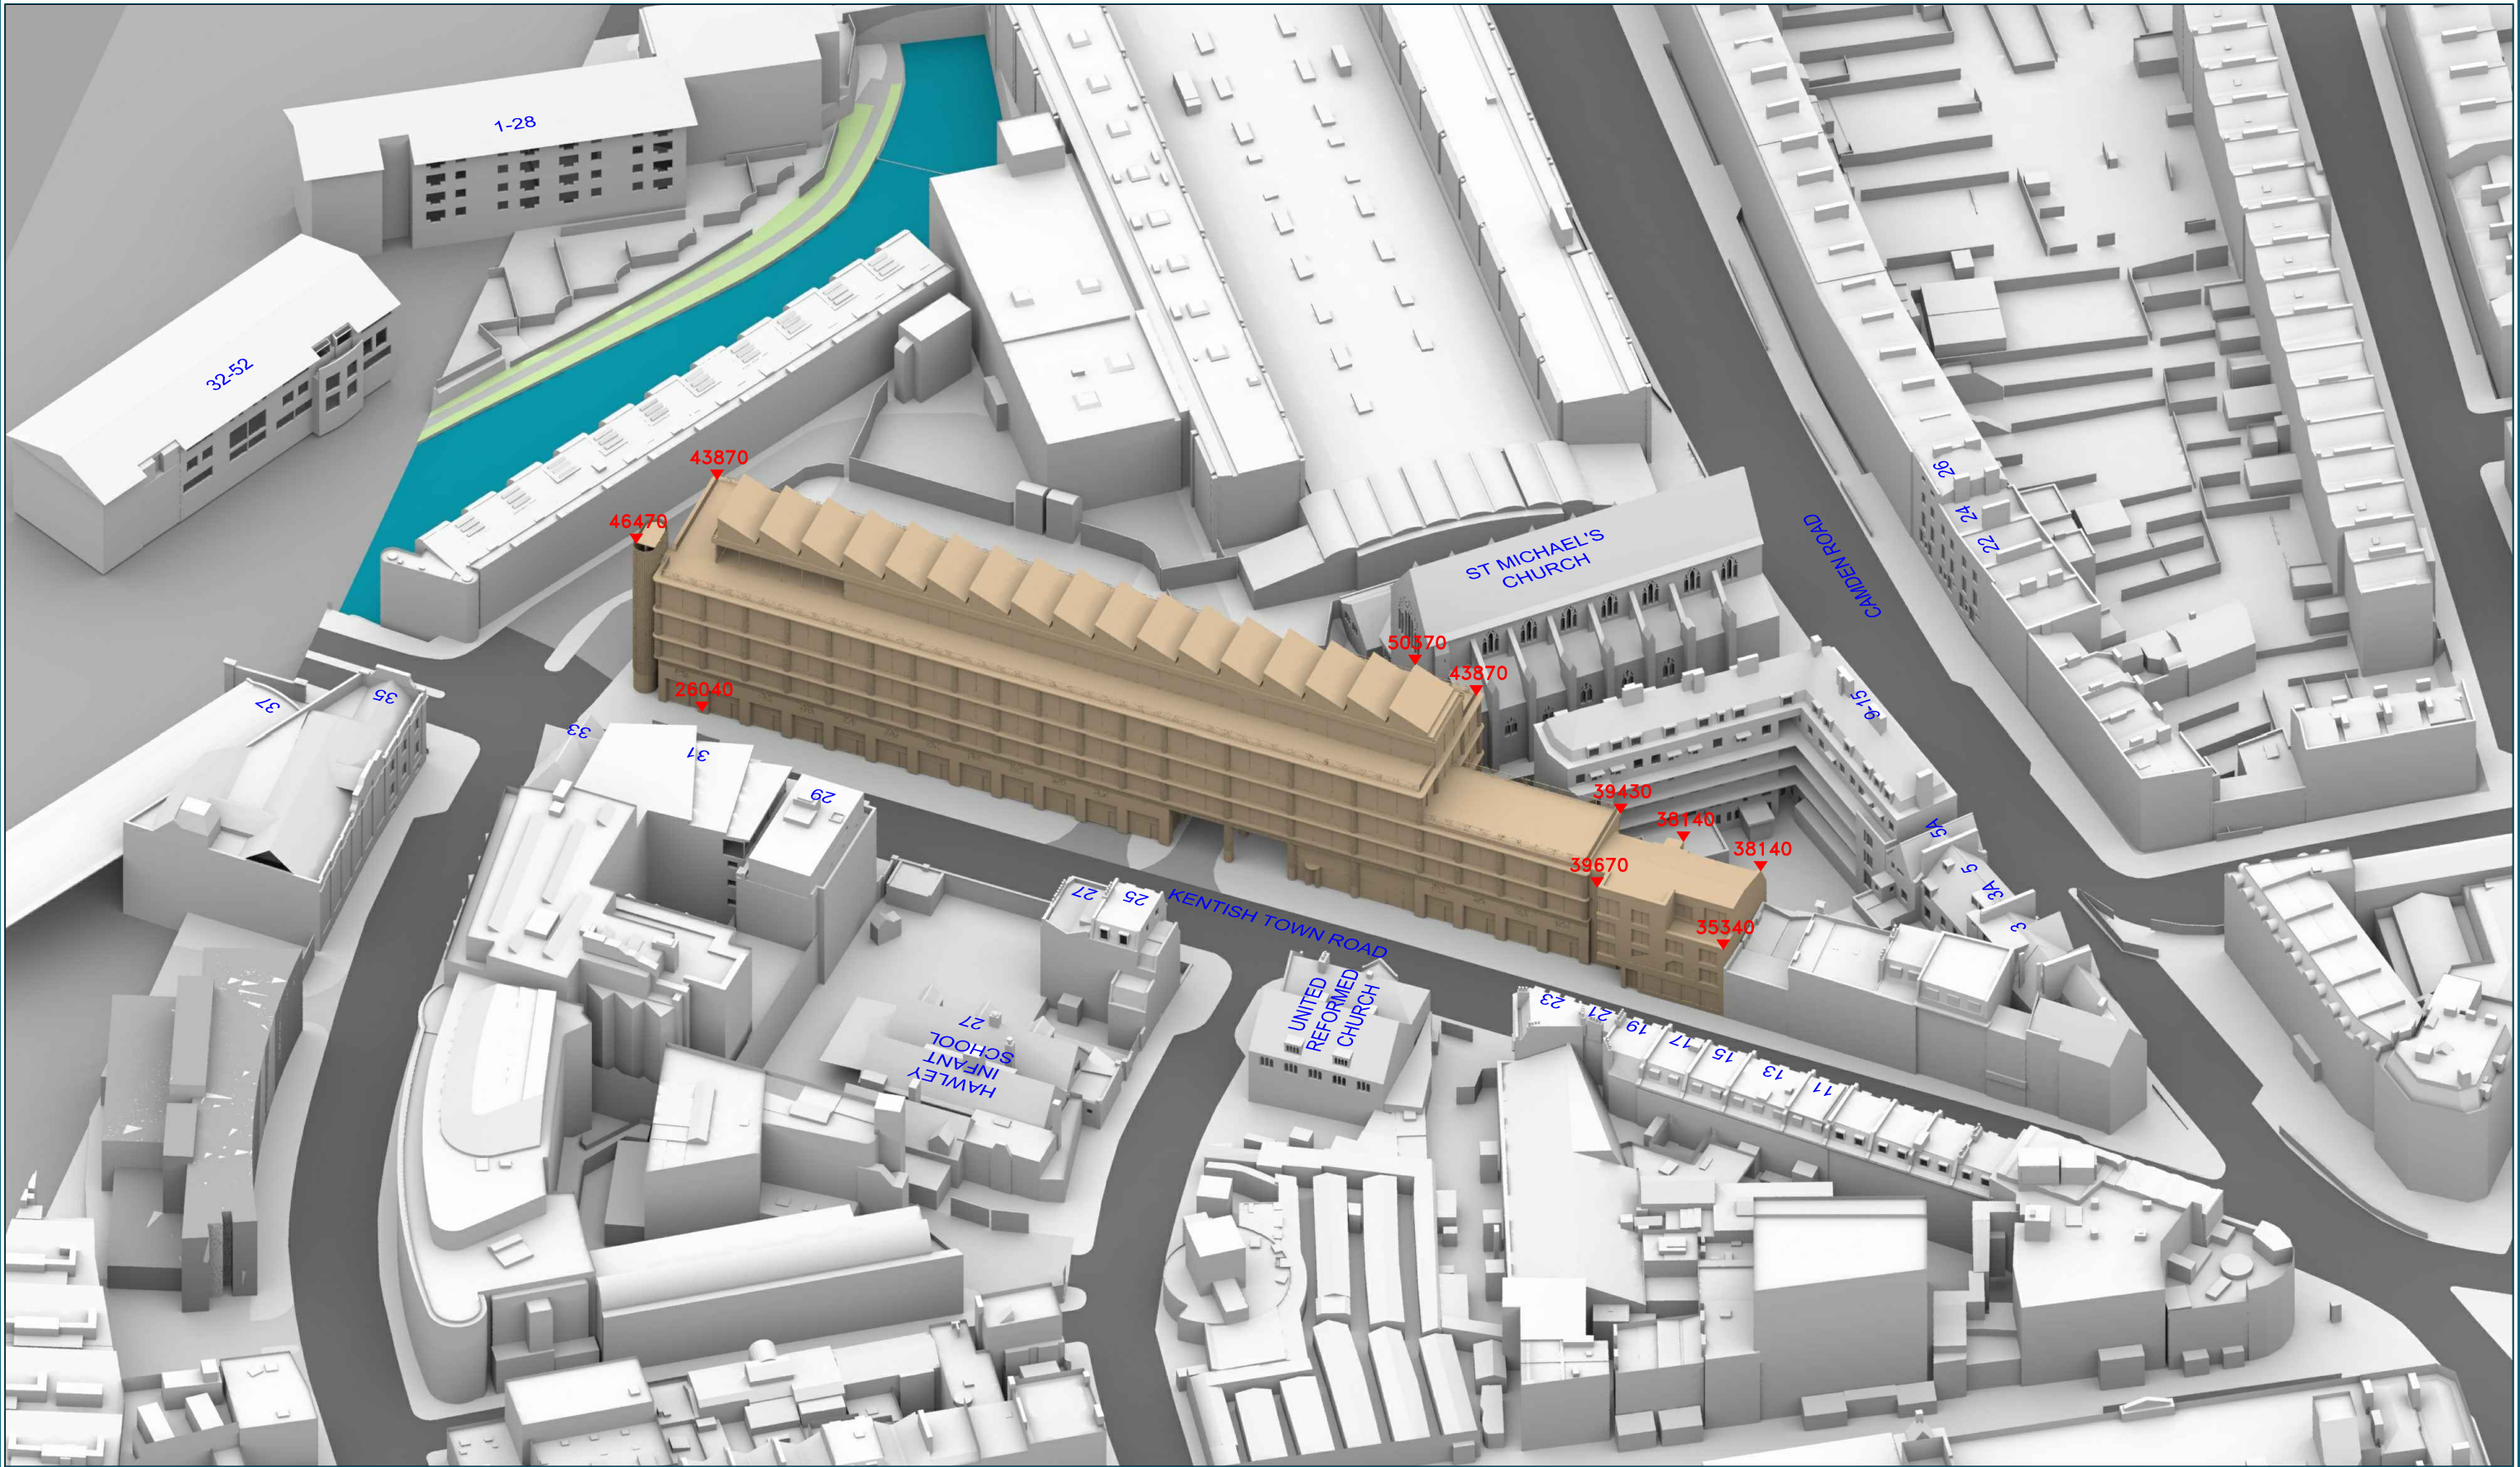

Sources: Point 2 Surveyors
Point cloud
Site Photos

ANDREW PHILLIPS
Proposed Info (received 151118)
181112_120_3D_DIA_GUH Model_AP.dwg

Key: — Existing Buildings
— Proposed Scheme

All Heights in mm AOD

Project: Grand Union House,
Camden

Title: 3D View
Proposed Scheme Received 15/11/18

Point 2 Surveyors Ltd,
3rd Floor,
17 Slingsby Place,
London WC2E 9AB
0207 836 5828
www.point2surveyors.com



Scheme Confirmed:	Date :	Drawn By: EB/CH/SA	Scale: NTS @ A3	Date: NOV 18	Dwg No: P1555/57	Rel: 09
-------------------	--------	--------------------	-----------------	--------------	-------------------------	---------


Cumulative Baseline





Sources: Point 2 Surveyors Point cloud Site Photos ANDREW PHILLIPS Proposed Info (received 01/11/17) 120_3D_DIA_1 block study.dwg 120_3D_DIA_2 block study.dwg _170829_120_Context model for Point2_3D.dwg		Key: Existing Buildings Proposed Scheme		Project: Grand Union House, Camden		Title: Site plan Existing building Cumulative Scenario		Point 2 Surveyors Ltd, 3rd Floor, 17 Slingsby Place, London WC2E 9AB 0207 836 5828 www.point2surveyors.com	
Scheme Confirmed:		Date :		Drawn By: MB/SA		Scale: 1:1000 @ A3		Date: NOV 17	
						Dwg No: P1555/10		Rel: 02	



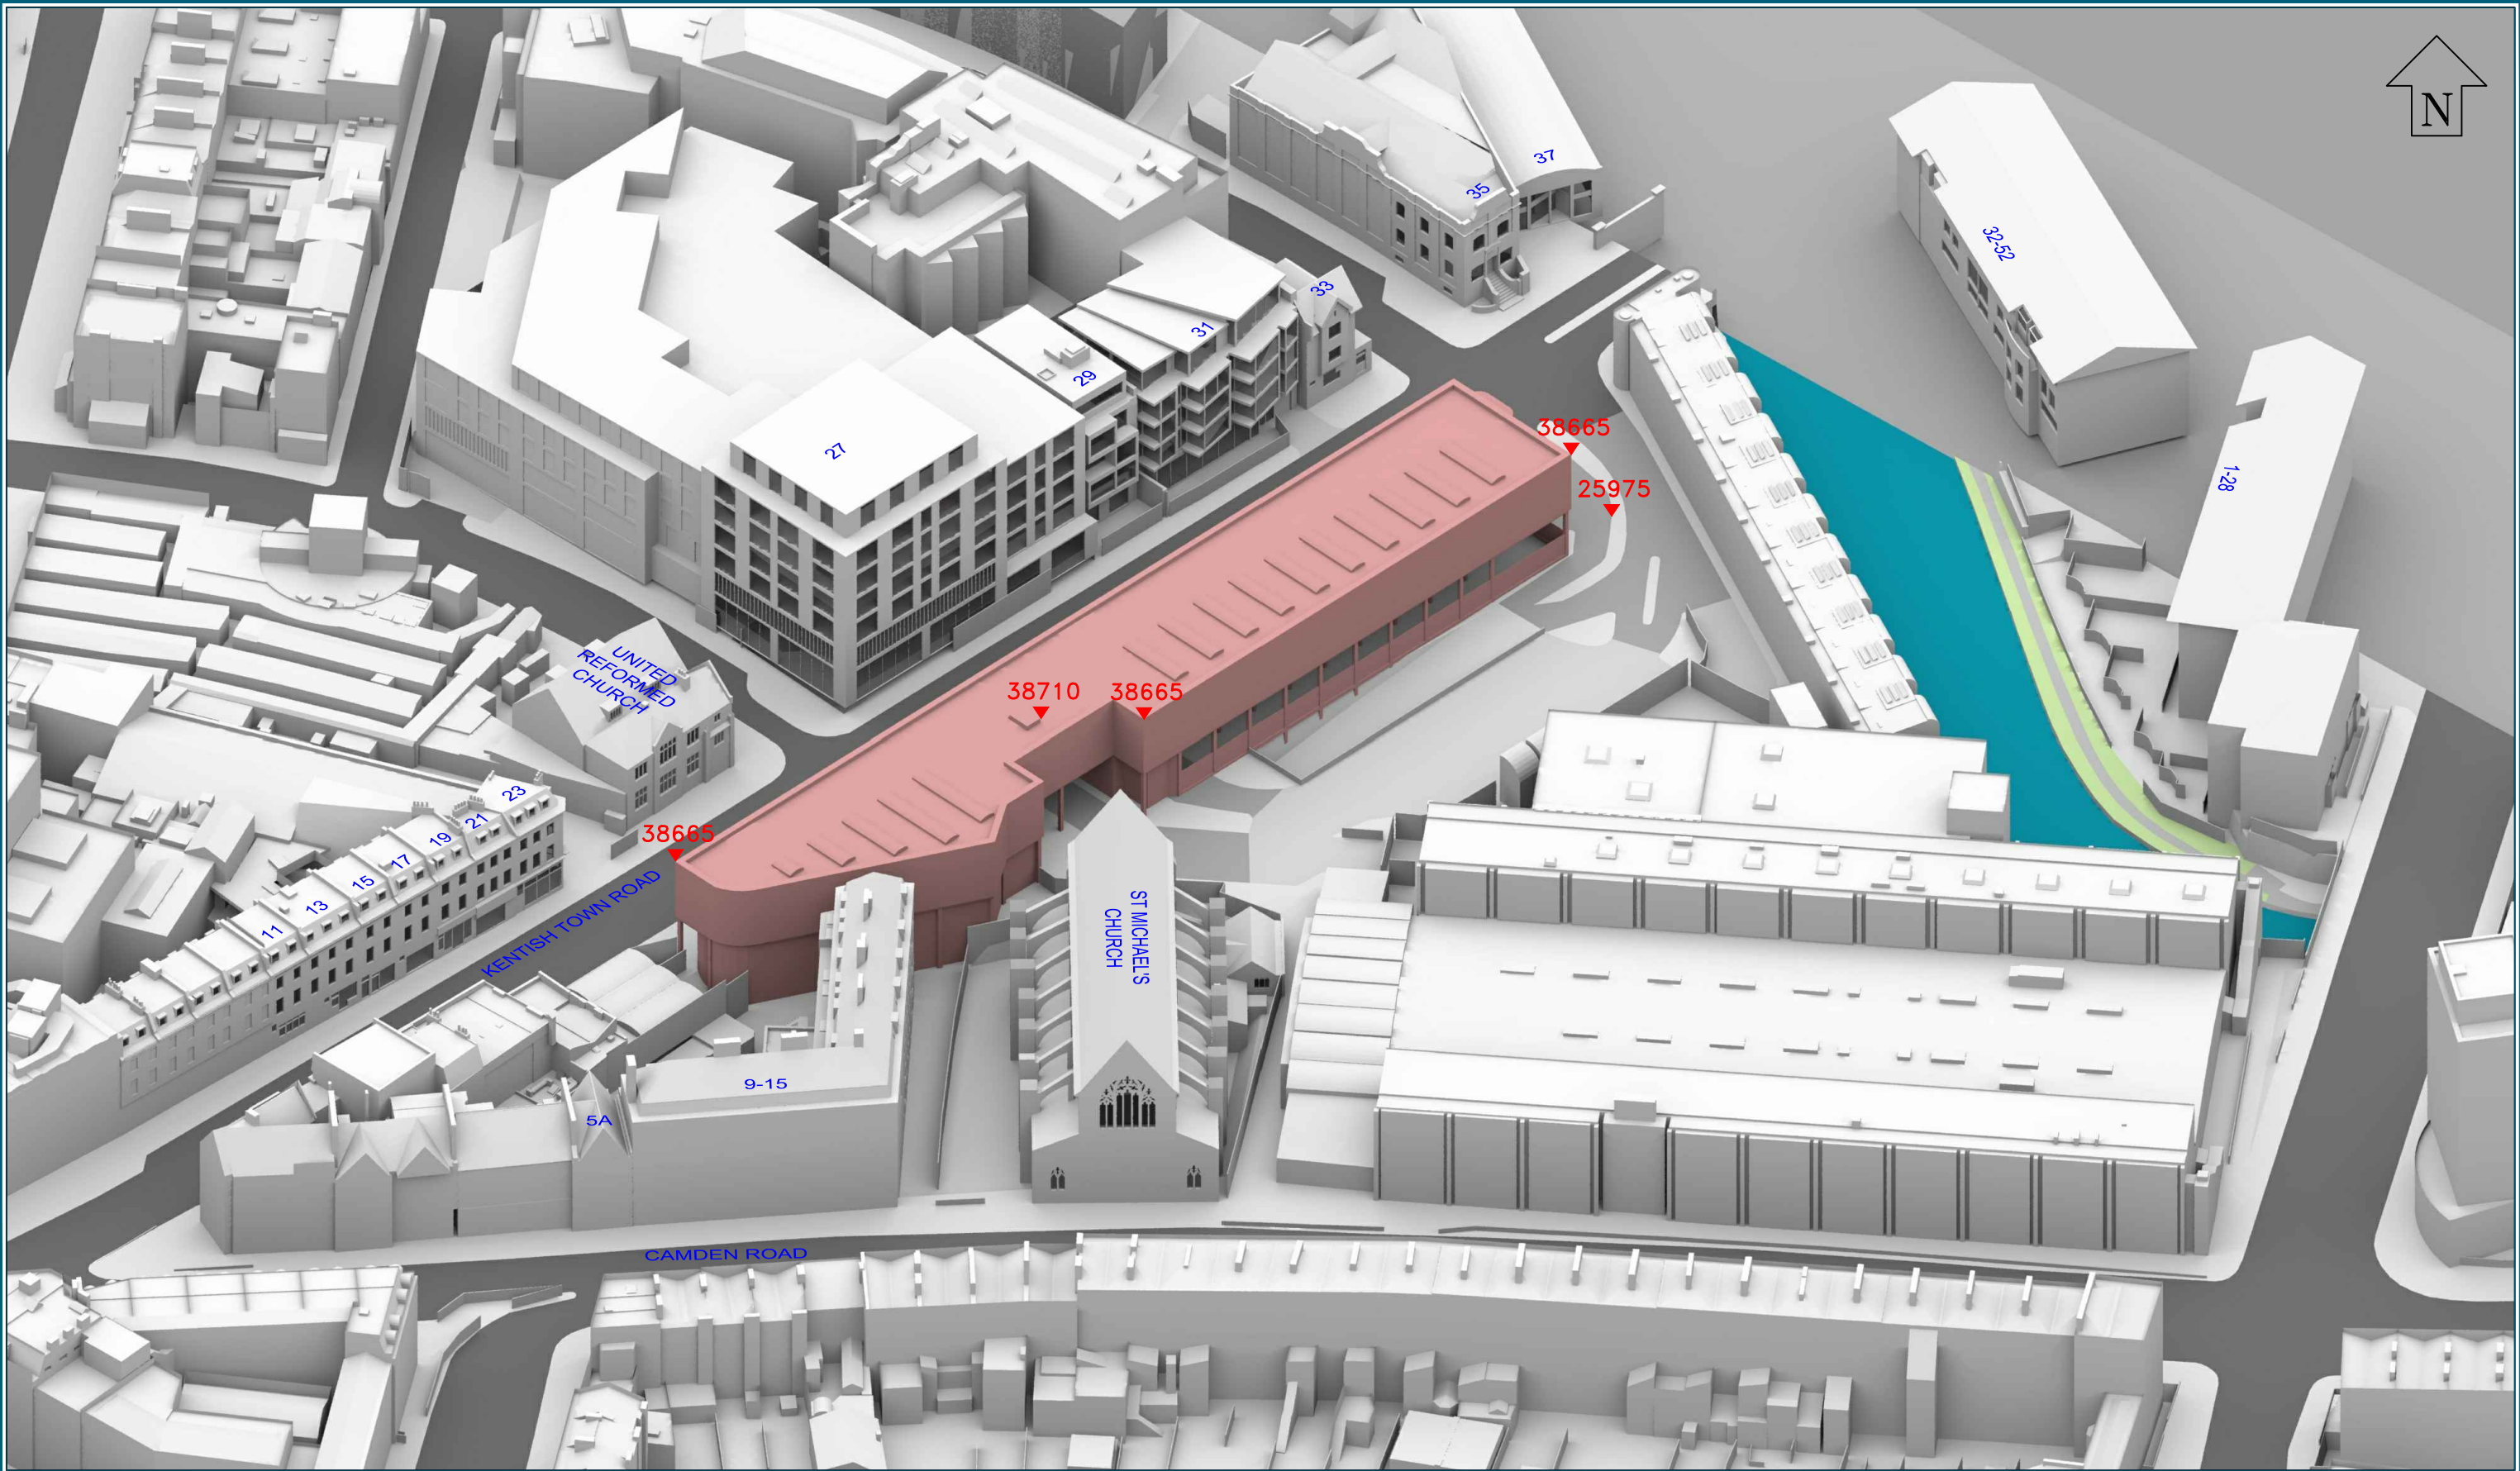

Sources: Point 2 Surveyors
Point cloud
Site Photos

ANDREW PHILLIPS
Proposed Info (received 01/11/17)
120_3D_DIA_1 block study.dwg
120_3D_DIA_2 block study.dwg

_170829_120_Context model for Point2_3D.dwg

Key: — Existing Buildings
— Proposed Scheme
All Heights in mm AOD

Scheme Confirmed: Date :

Project: Grand Union House,
Camden


Drawn By: MB/SA Scale: NTS @ A3 Date: NOV 17

Title: 3D View
Existing building
Cumulative Scenario

Dwg No: **P1555/11** Rel: 02

Point 2 Surveyors Ltd,
3rd Floor,
17 Slingsby Place,
London WC2E 9AB
0207 836 5828
www.point2surveyors.com

POINT
surveyors

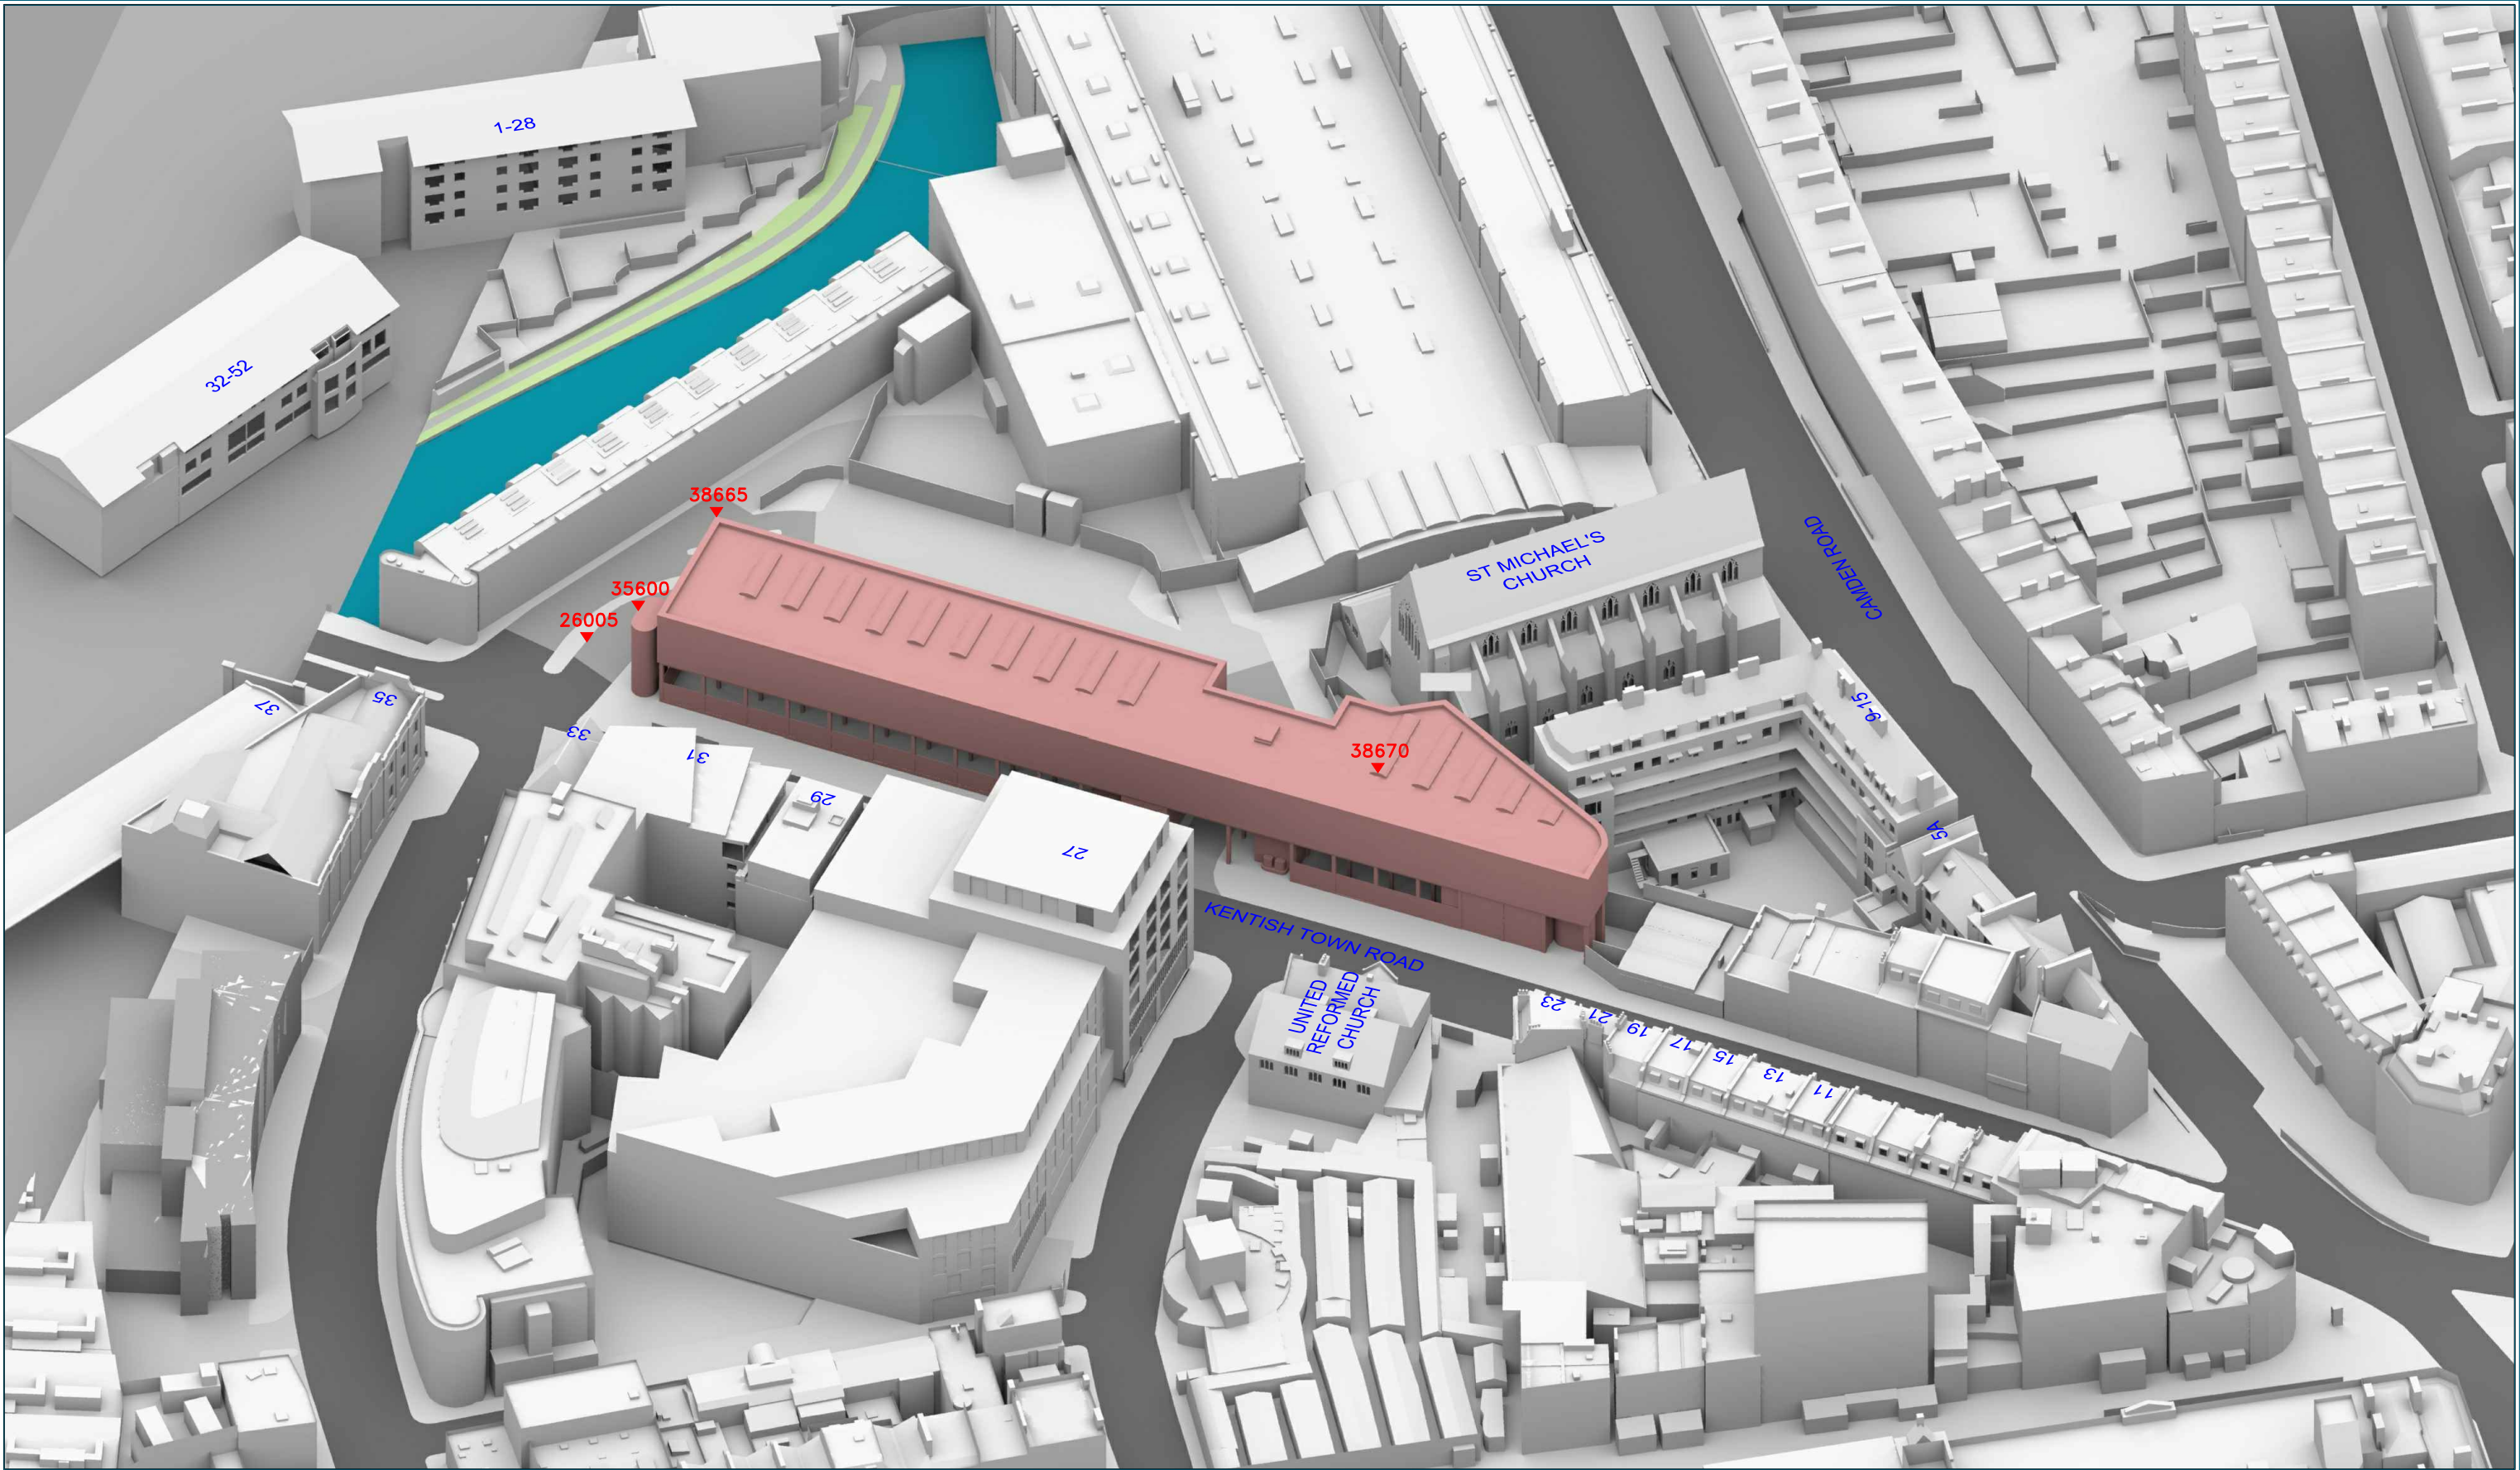

Sources: Point 2 Surveyors
Point cloud
Site Photos

ANDREW PHILLIPS
Proposed Info (received 01/11/17)
120_3D_DIA_1 block study.dwg
120_3D_DIA_2 block study.dwg

_170829_120_Context model for Point2_3D.dwg

Key: — Existing Buildings
— Proposed Scheme
All Heights in mm AOD

Project: Grand Union House,
Camden


Title: 3D View
Existing building
Cumulative Scenario

Point 2 Surveyors Ltd,
3rd Floor,
17 Slingsby Place,
London WC2E 9AB
0207 836 5828
www.point2surveyors.com



Cumulative Proposed



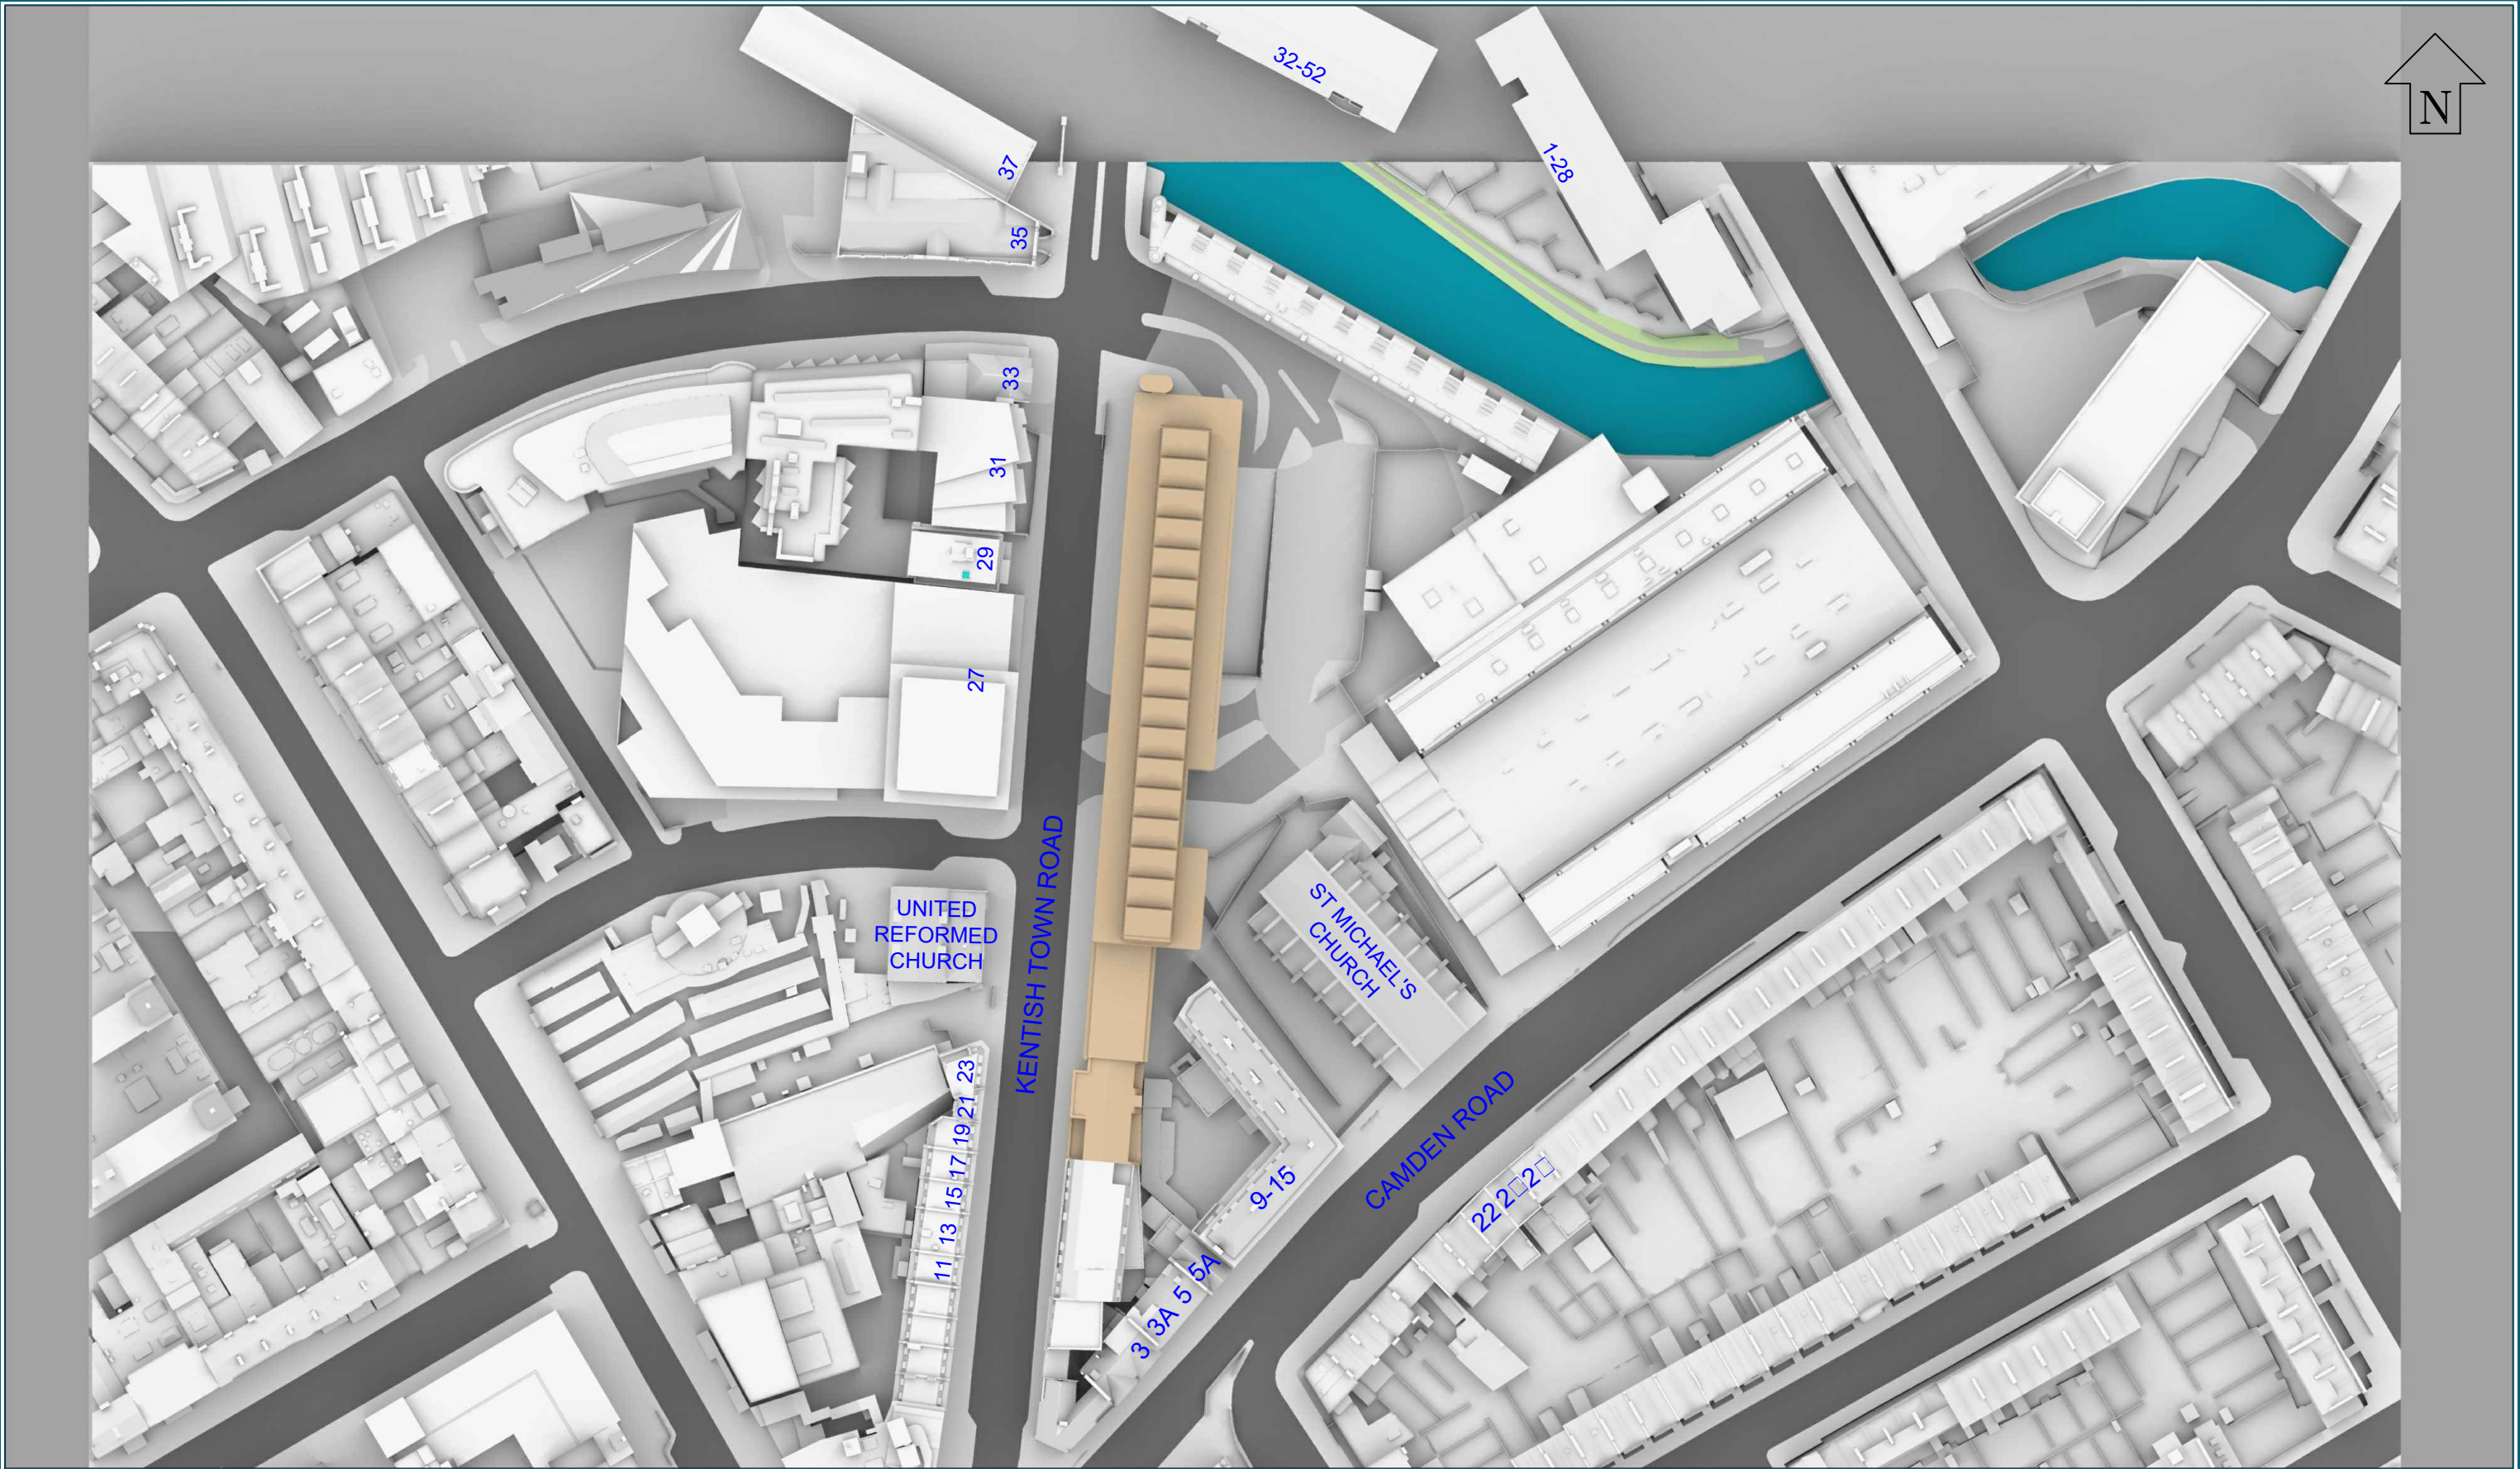

Sources: Point 2 Surveyors
Point cloud
Site Photos

ANDREW PHILLIPS
Proposed Info (received 151118)
181112_120_3D_DIA_GUH Model_AP.dwg

Key: Existing Buildings
Proposed Scheme

Project: Grand Union House,
Camden

Title: Site plan
Proposed Scheme Received 151118
Cumulative Scenario

Point 2 Surveyors Ltd,
3rd Floor,
17 Slingsby Place,
London WC2E 9AB
0207 836 5828
www.point2surveyors.com



Scheme Confirmed:

Date :


Drawn By: EB/CH/SA


Scale: 1:1000 @ A3


Date: NOV 18

Dwg No: P1555/58

Rel: 09

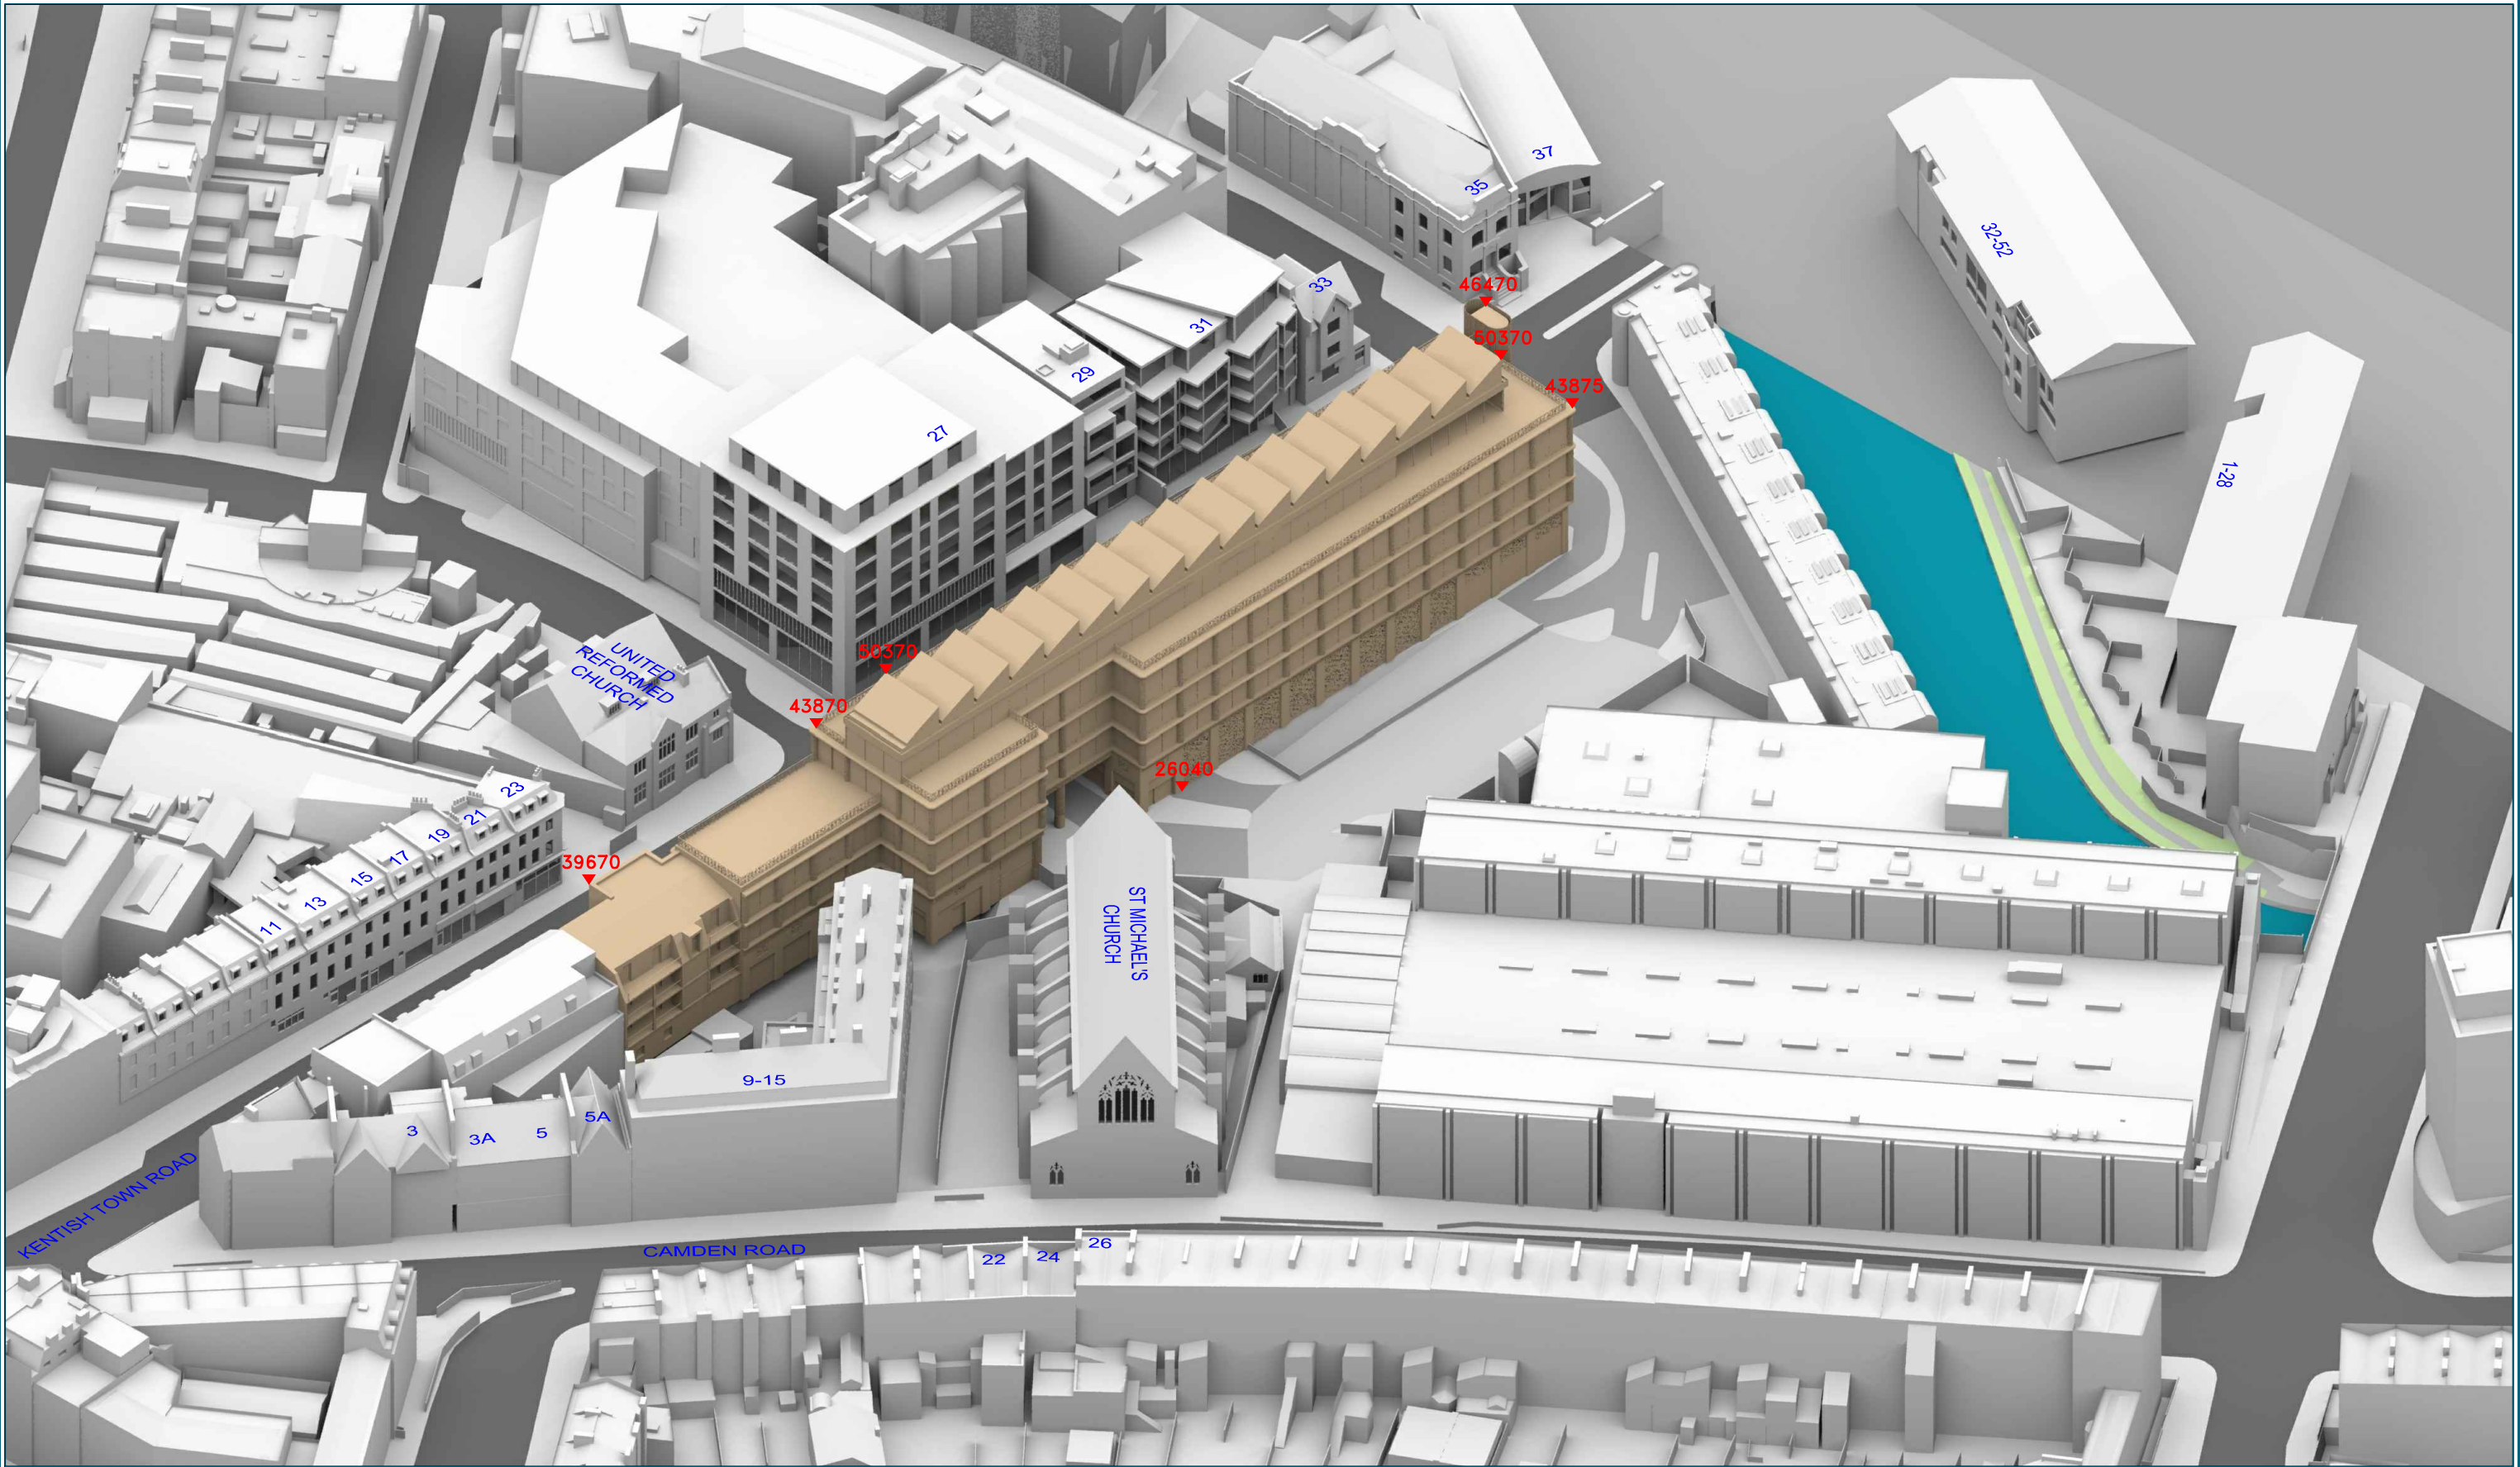

Sources: Point 2 Surveyors Point cloud Site Photos ANDREW PHILLIPS Proposed Info (received 151118) 181112_120_3D_DIA_GUH Model_AP.dwg		Key: — Existing Buildings — Proposed Scheme All Heights in mm AOD		Project: Grand Union House, Camden		Title: 3D View Proposed Scheme Received 151118 Cumulative Scenario		Point 2 Surveyors Ltd, 3rd Floor, 17 Slingsby Place, London WC2E 9AB 0207 836 5828 www.point2surveyors.com	
Scheme Confirmed:		Date :		Drawn By: EB/CH/SA		Scale: NTS @ A3		Date: NOV 18	
				Dwg No: P1555/59		Rel: 09			

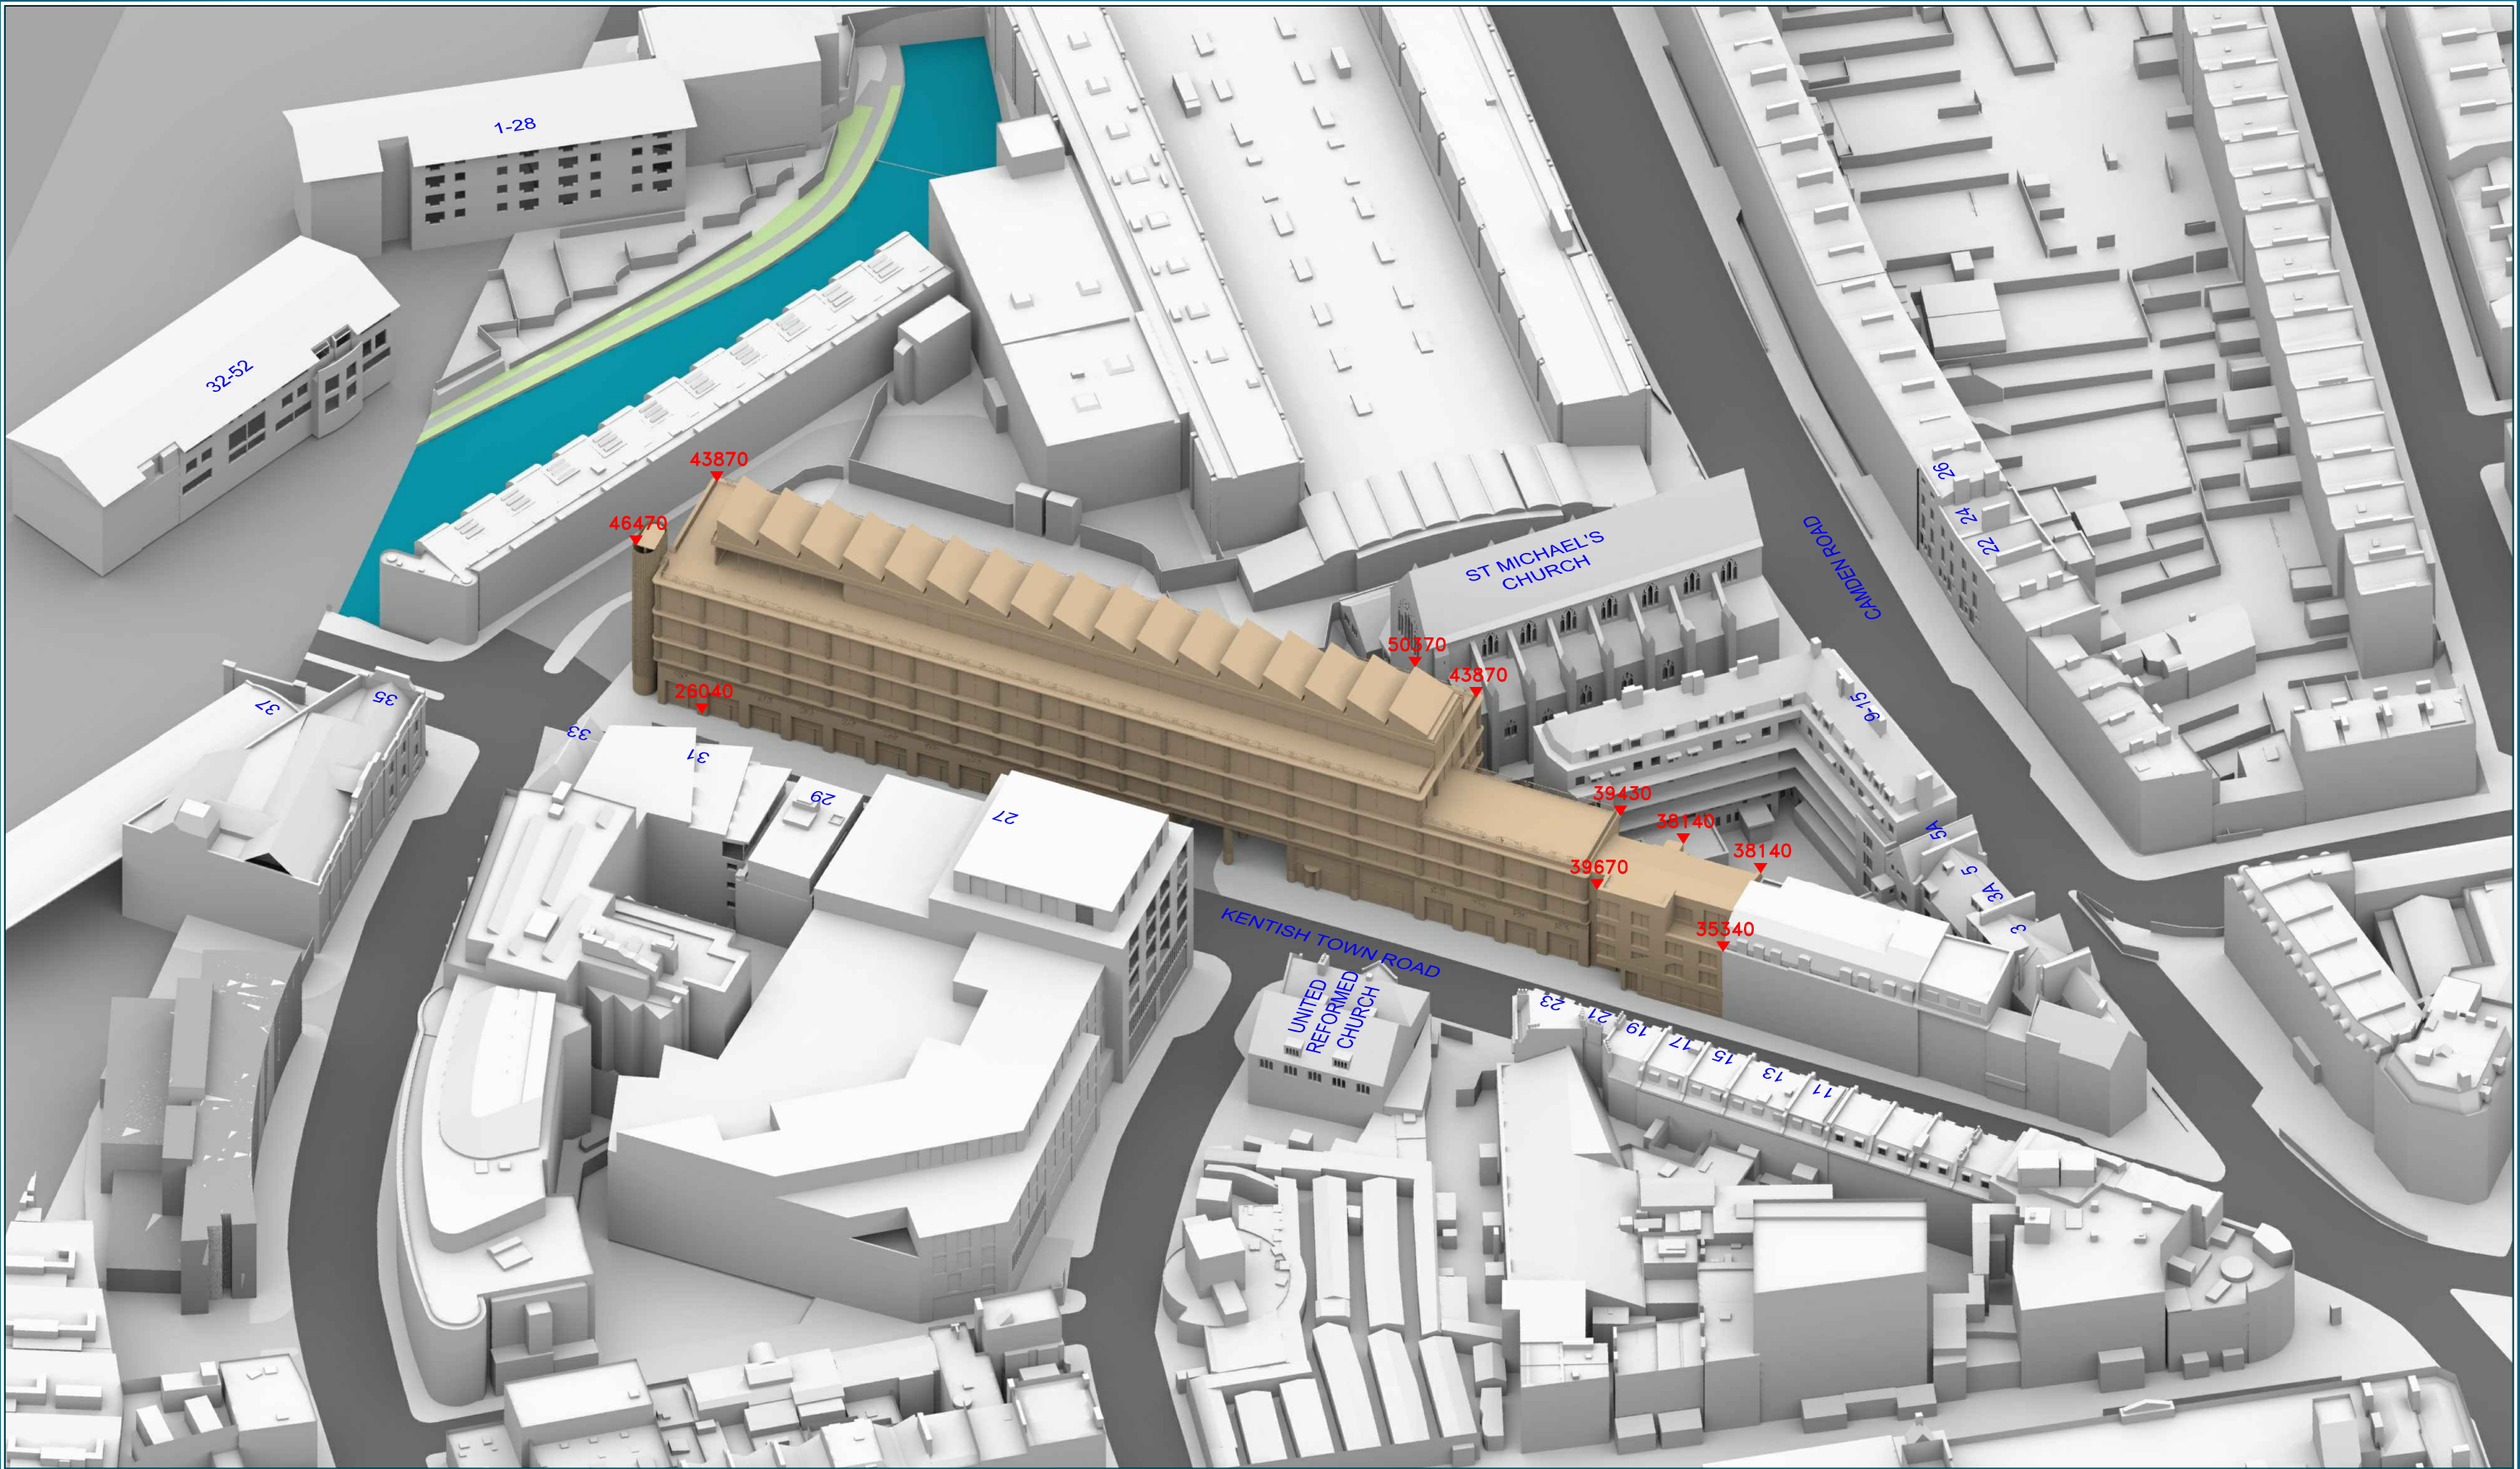

Sources: Point 2 Surveyors
Point cloud
Site Photos

ANDREW PHILLIPS
Proposed Info (received 151118)
181112_120_3D_DIA_GUH Model_AP.dwg

Key: — Existing Buildings
— Proposed Scheme

All Heights in mm AOD

Project: Grand Union House,
Camden

Title: 3D View
Proposed Scheme Received 151118
Cumulative Scenario

Point 2 Surveyors Ltd,
3rd Floor,
17 Slingsby Place,
London WC2E 9AB
0207 836 5828
www.point2surveyors.com



Scheme Confirmed:

Date :

Drawn By: EB/CH/SA

Scale: NTS @ A3

Date: NOV 18

Dwg No: **P1555/60**

Rel: 09

Appendix B – Full Table of Results

