


This drawing and CAD data therein is protected by copyright and must not be copied or reproduced without the written consent of DLG Architects LLP. ©
 No dimensions are to be scaled from this drawing. Use figured dimensions only. All dimensions and sizes are to be checked on site and any discrepancies reported to the architect prior to initiation of any works.

REV	DESCRIPTION	INITIALS/DATE
01	Updated to clients' comments	AC 17.12.18

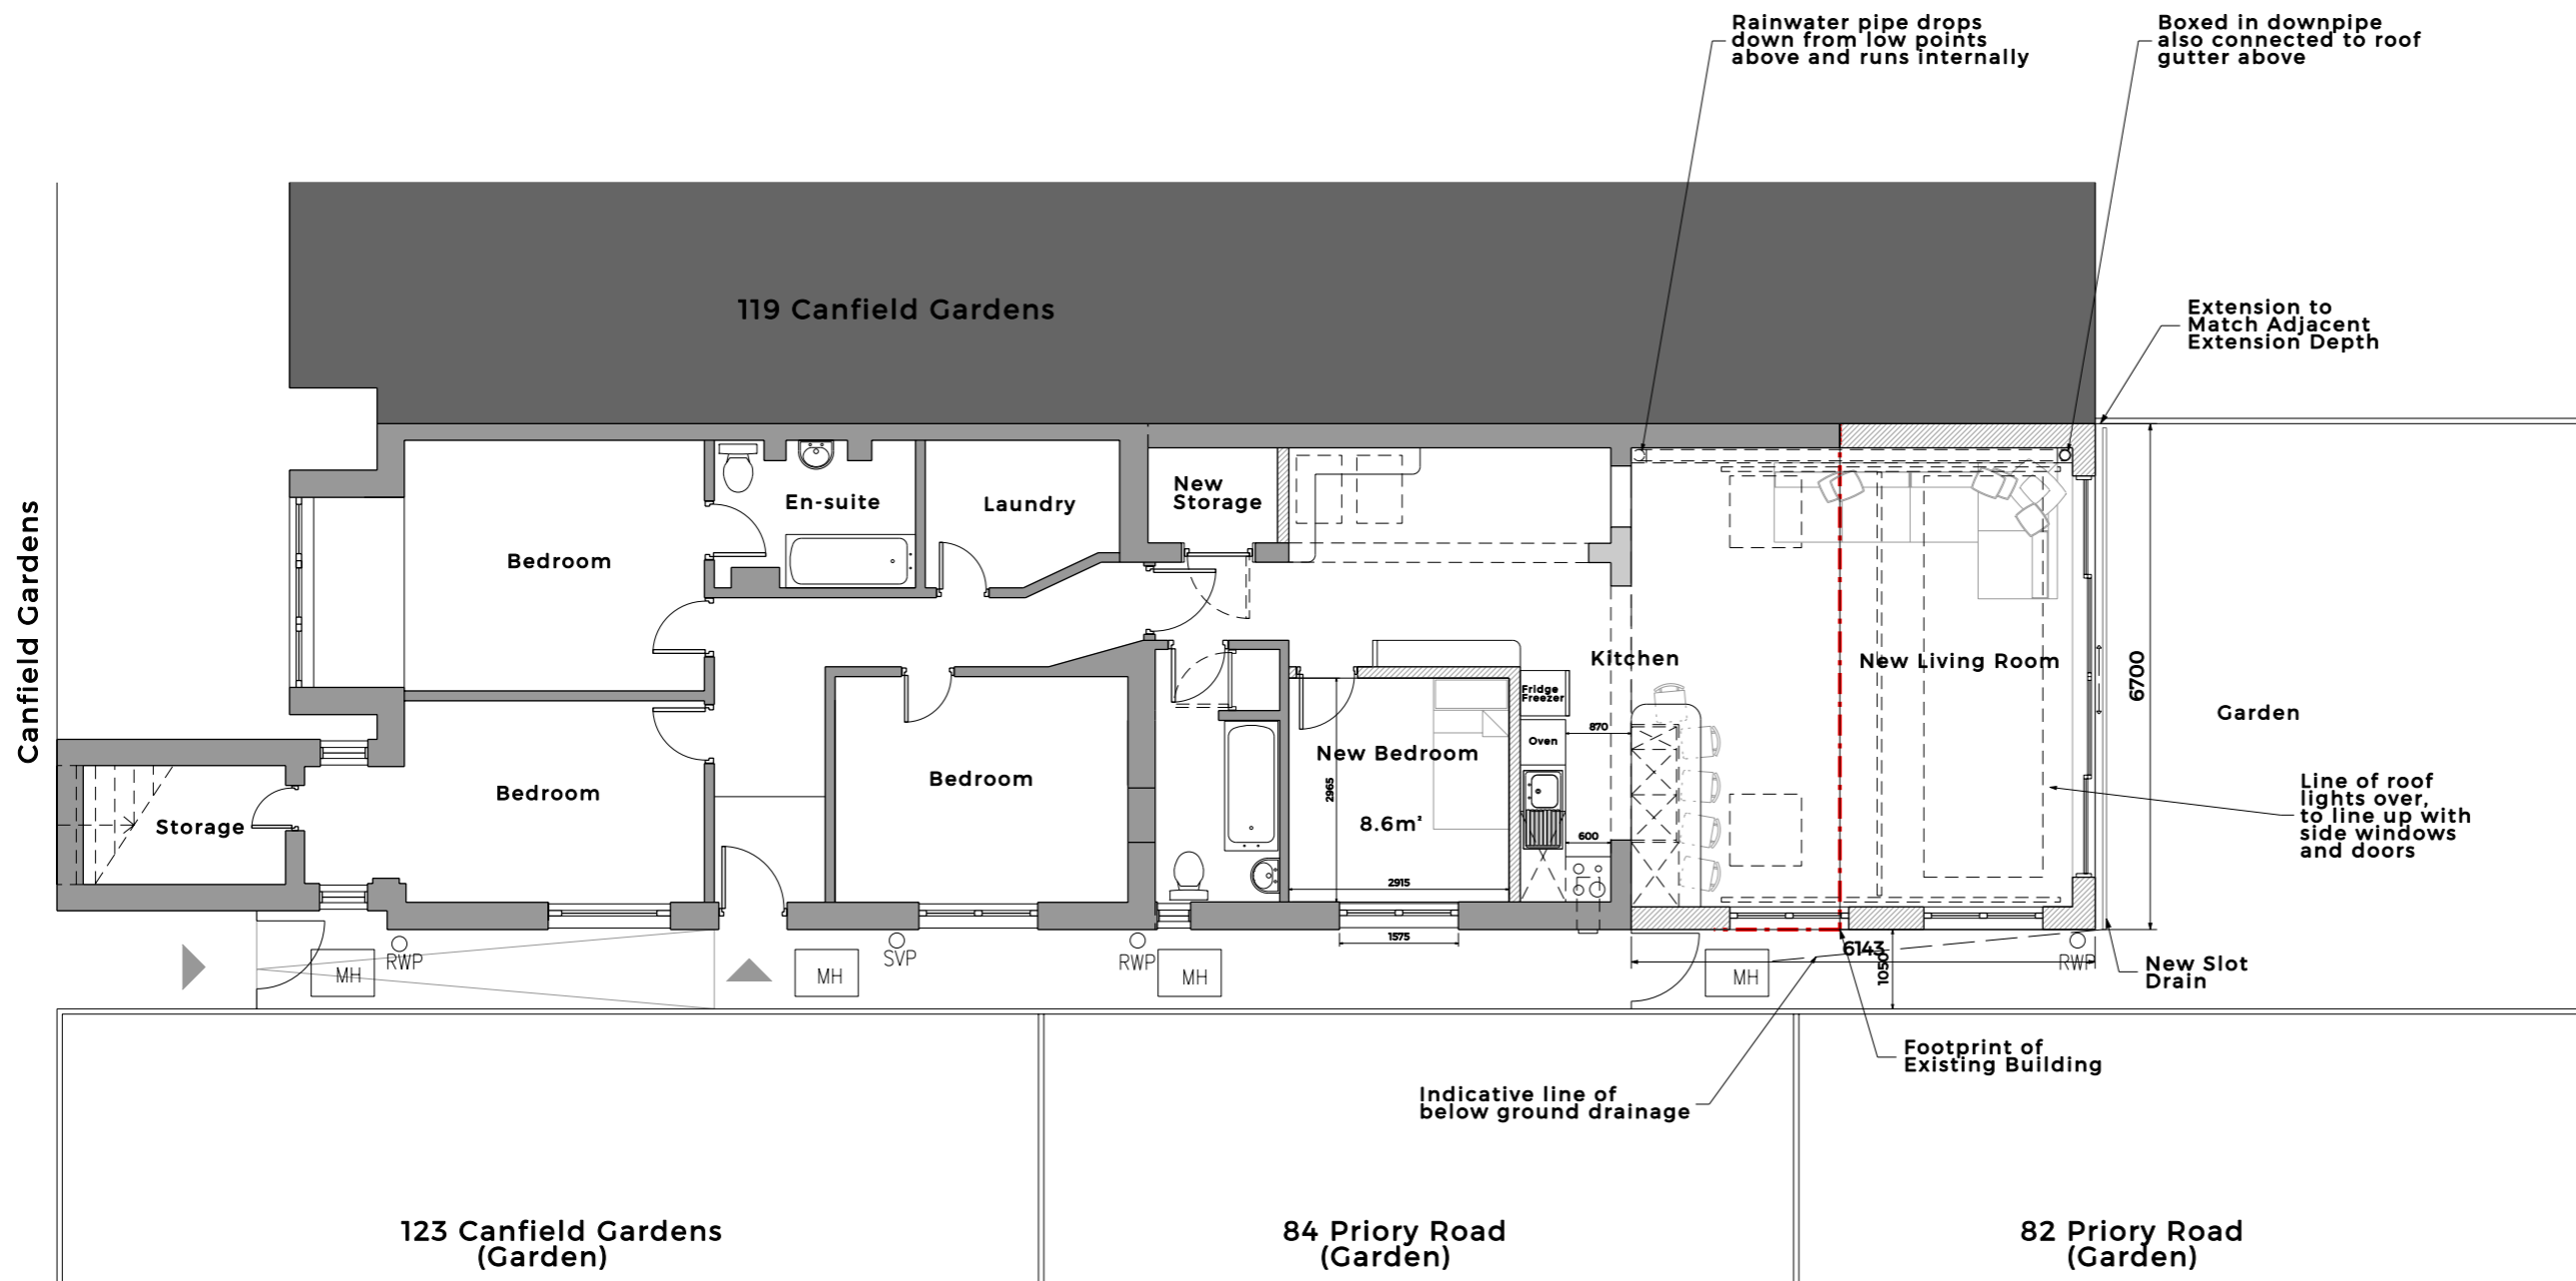

JOB NAME
 MR & MRS MCQUAID
 121 CANFIELD GARDENS
 CAMDEN, LONDON
 REAR EXTENSION

DRAWING TITLE
 PROPOSED
 LOWER GROUND FLOOR
 FULL PLAN

STATUS
 PRELIMINARY

DATE DEC '18 **SHEET BY** AC **SCALE @ SIZE** 1:100@A3

JOB NO. 4276 **CODE** (D) **DRAWING NO.** 001 **REV** 01

DLG ARCHITECTS

LEEDS
 One Brewery Wharf
 Waterloo Street
 Leeds
 LS10 1CX

LONDON
 Studio 12.0G.1
 The Leather Market
 11 - 13 Weston Street
 London
 SE1 3ER

+44(0)113 247 1222
 leeds@dlgarchitects.com

+44(0)207 620 1236
 london@dlgarchitects.com

PROPOSED FLOOR PLAN

