


This drawing and CAD data therein is protected by copyright and must not be copied or reproduced without the written consent of DLG Architects LLP. ©  
 No dimensions are to be scaled from this drawing. Use figured dimensions only. All dimensions and sizes are to be checked on site and any discrepancies reported to the architect prior to initiation of any works.

(EX)

REV DESCRIPTION INITIALS/DATE

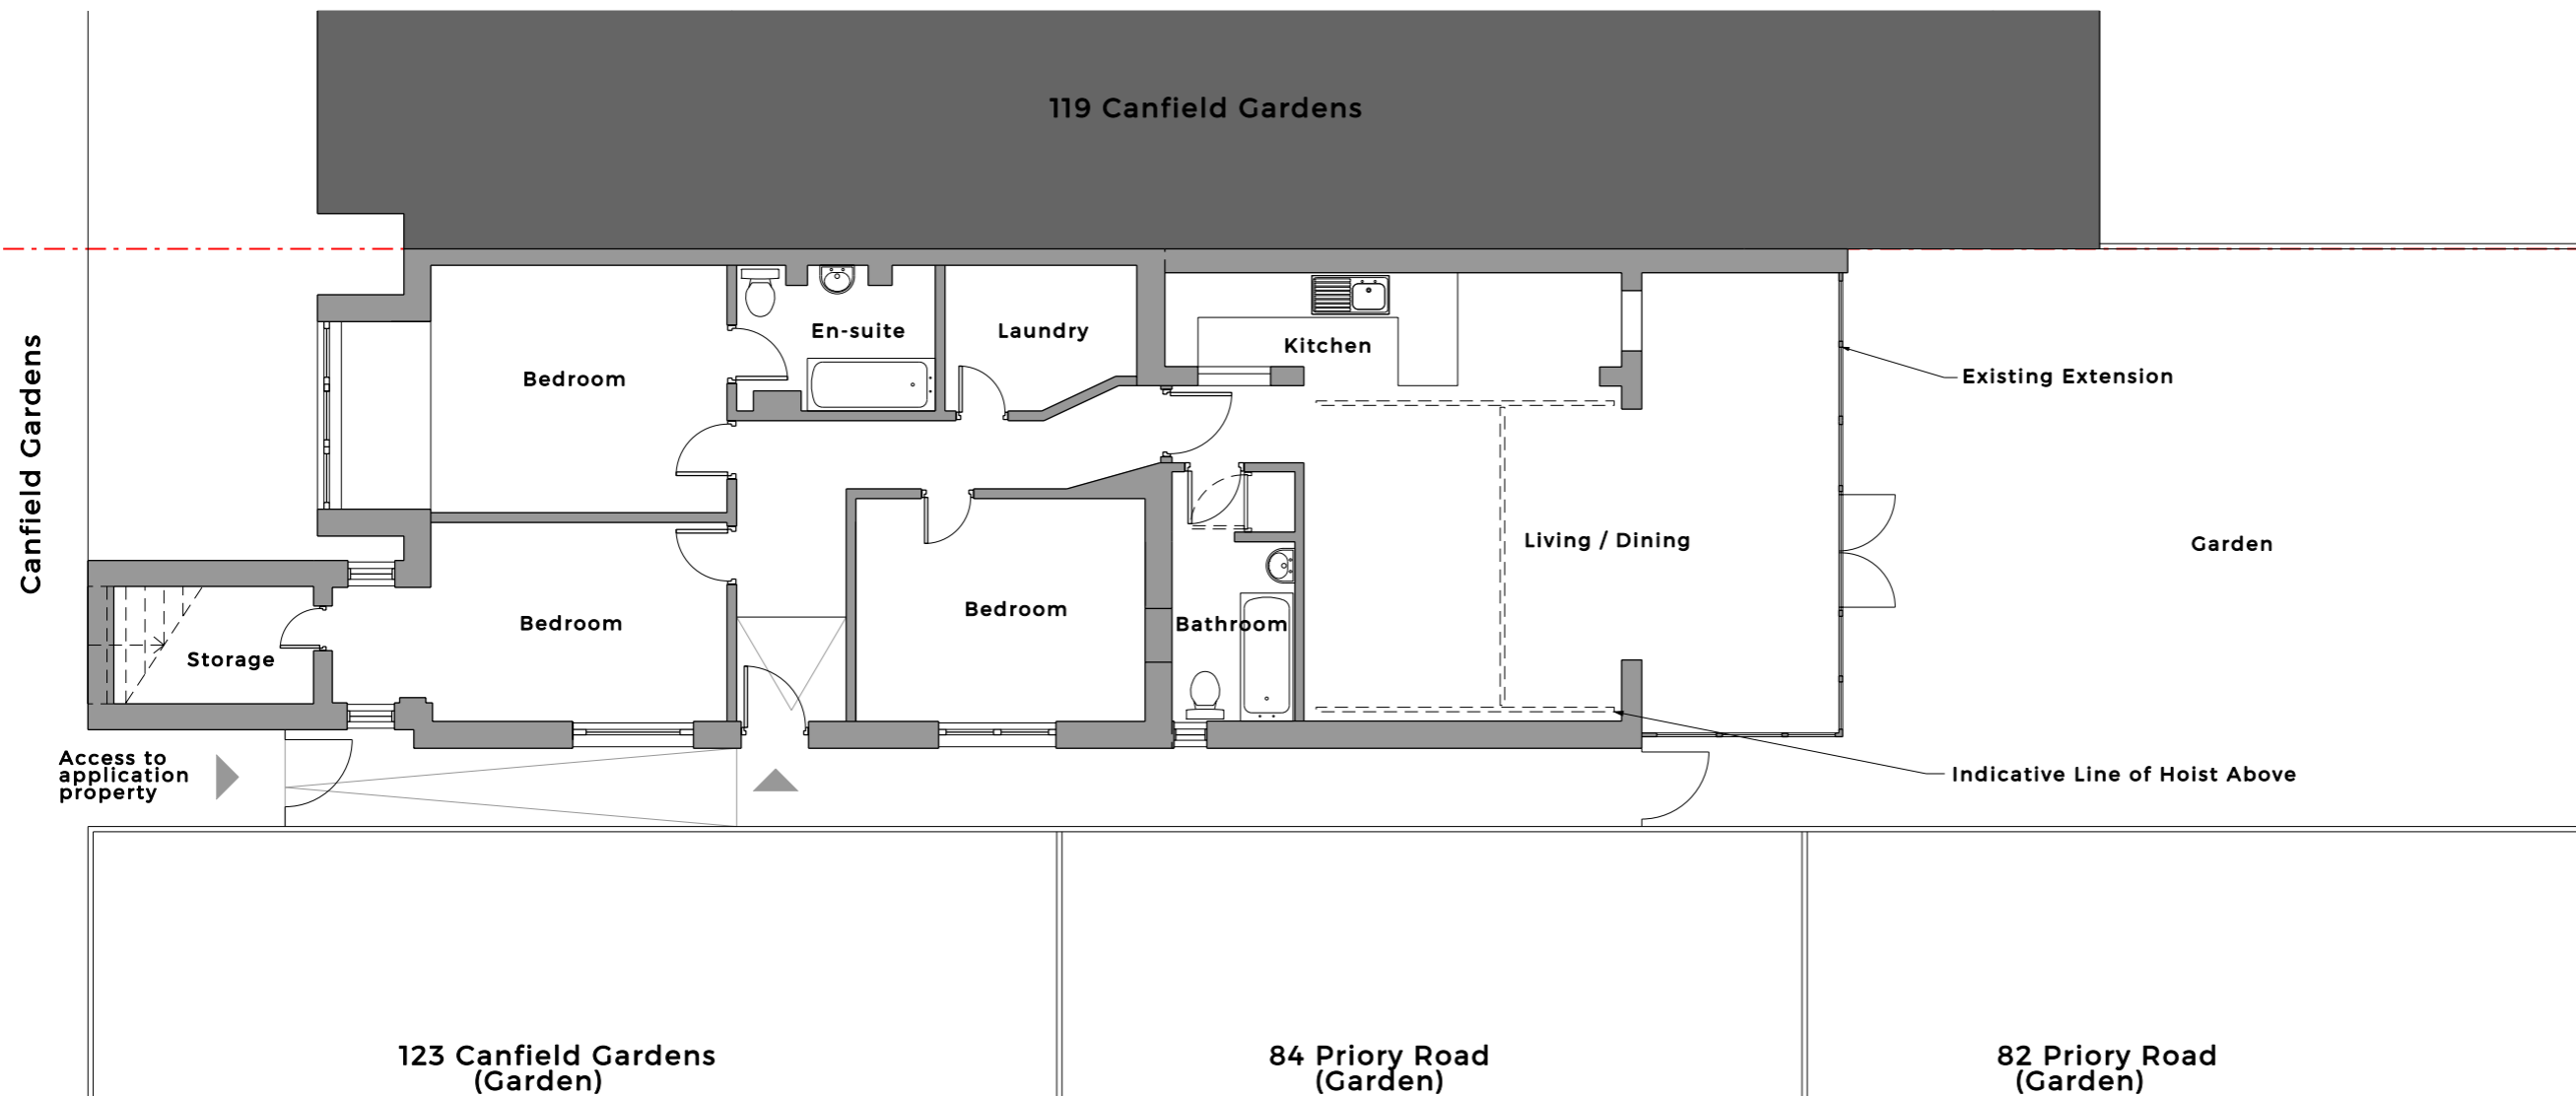

**JOB NAME**  
 MR & MRS MCQUAID  
 121 CANFIELD GARDENS  
 CAMDEN, LONDON  
 REAR EXTENSION  
**DRAWING TITLE**  
 EXISTING  
 LOWER GROUND FLOOR  
 FULL PLAN

**STATUS**  
 PRELIMINARY

**DATE** JULY '18 **SHEET BY** SB **SCALE @ SIZE** 1:100@A3

**JOB NO.** 4276 **CODE** (EX) **DRAWING NO.** 001 **REV** 00

**DLG ARCHITECTS**

LEEDS  
 One Brewery Wharf  
 Waterloo Street  
 Leeds  
 LS10 1CX

LONDON  
 Studio 12.0G.1  
 The Leather Market  
 11 - 13 Weston Street  
 London  
 SE1 3ER

+44(0)113 247 1222  
 leeds@dlgarchitects.com

+44(0)207 620 1236  
 london@dlgarchitects.com

EXISTING FLOOR PLAN

