


This drawing and CAD data therein is protected by copyright and must not be copied or reproduced without the written consent of DLG Architects LLP. ©
 No dimensions are to be scaled from this drawing. Use figured dimensions only. All dimensions and sizes are to be checked on site and any discrepancies reported to the architect prior to initiation of any works.

119 Canfield Gardens

(EX)

REV DESCRIPTION INITIALS/DATE

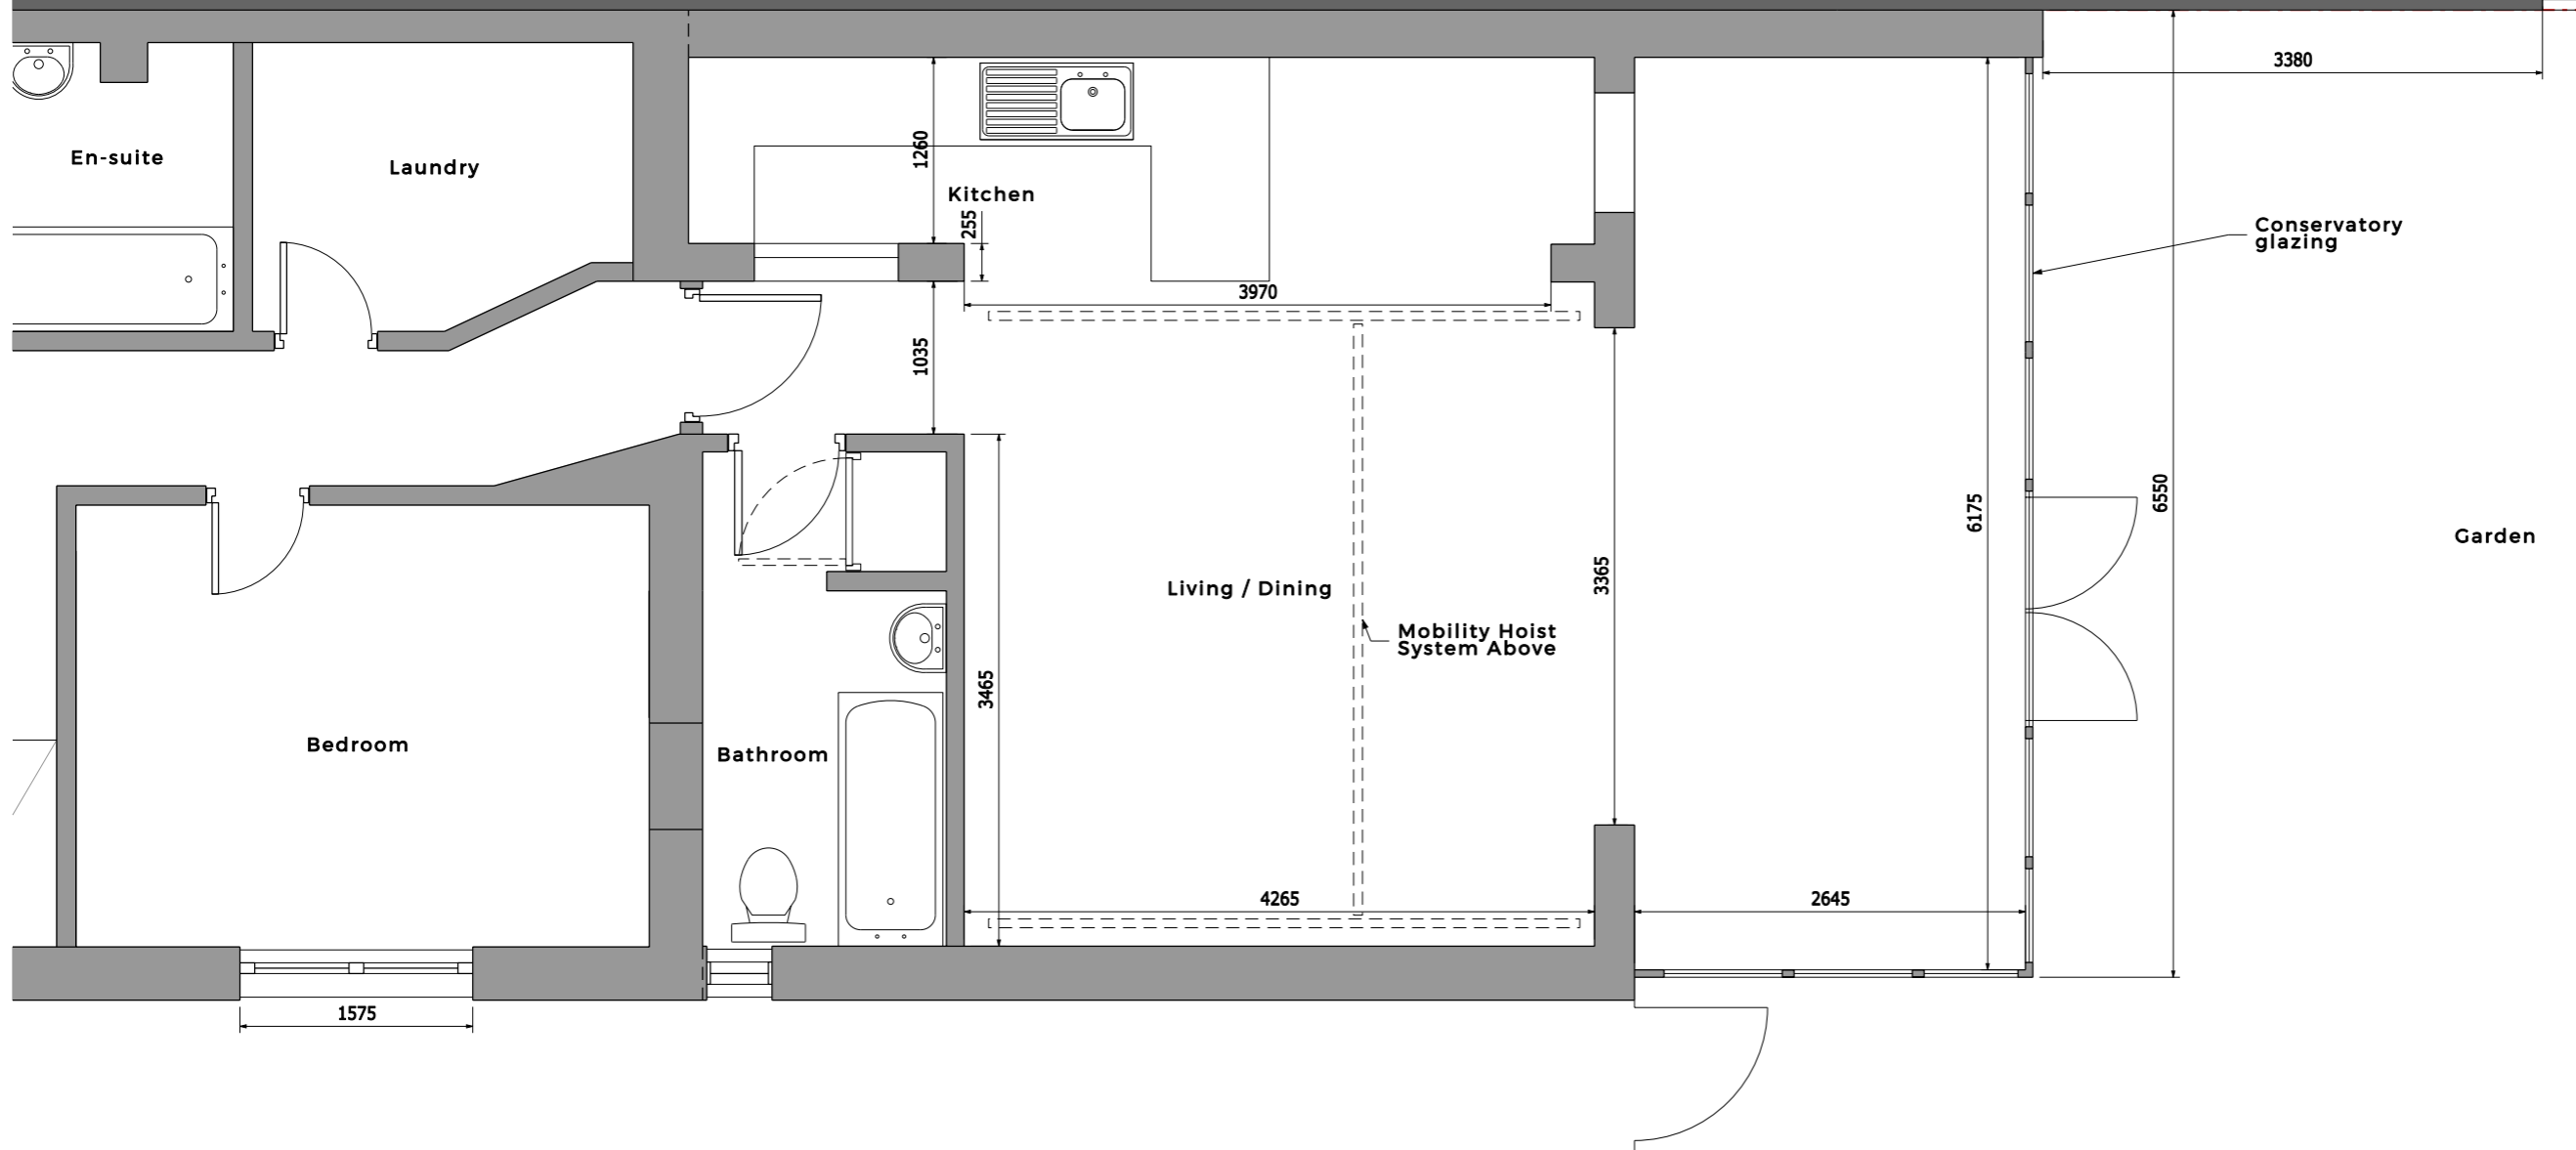

JOB NAME
 MR & MRS MCQUAID
 121 CANFIELD GARDENS
 CAMDEN, LONDON
 REAR EXTENSION
DRAWING TITLE
 EXISTING
 LOWER GROUND FLOOR
 PLAN EXTRACT

STATUS
 PRELIMINARY

DATE JULY '18 **SHEET BY** SB **SCALE @ SIZE** 1:50@A3

JOB NO. 4276 **CODE** (EX) **DRAWING NO.** 002 **REV** 00

DLG ARCHITECTS
 LEEDS
 One Brewery Wharf
 Waterloo Street
 Leeds
 LS10 1CX

LONDON
 Studio 12.0G.1
 The Leather Market
 11 - 13 Weston Street
 London
 SE1 3ER

+44(0)113 247 1222
 leeds@dlgarchitects.com


+44(0)207 620 1236
 london@dlgarchitects.com

123 Canfield Gardens
 (Garden)

84 Priory Road
 (Garden)

82 Priory Road
 (Garden)

EXISTING FLOOR PLAN EXTRACT

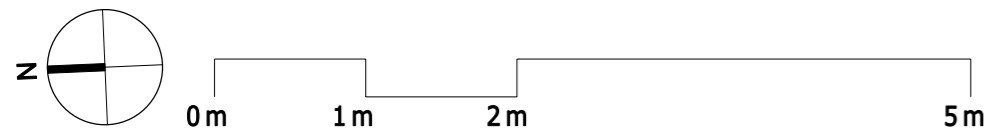

dlgarchitects.com

dlg