



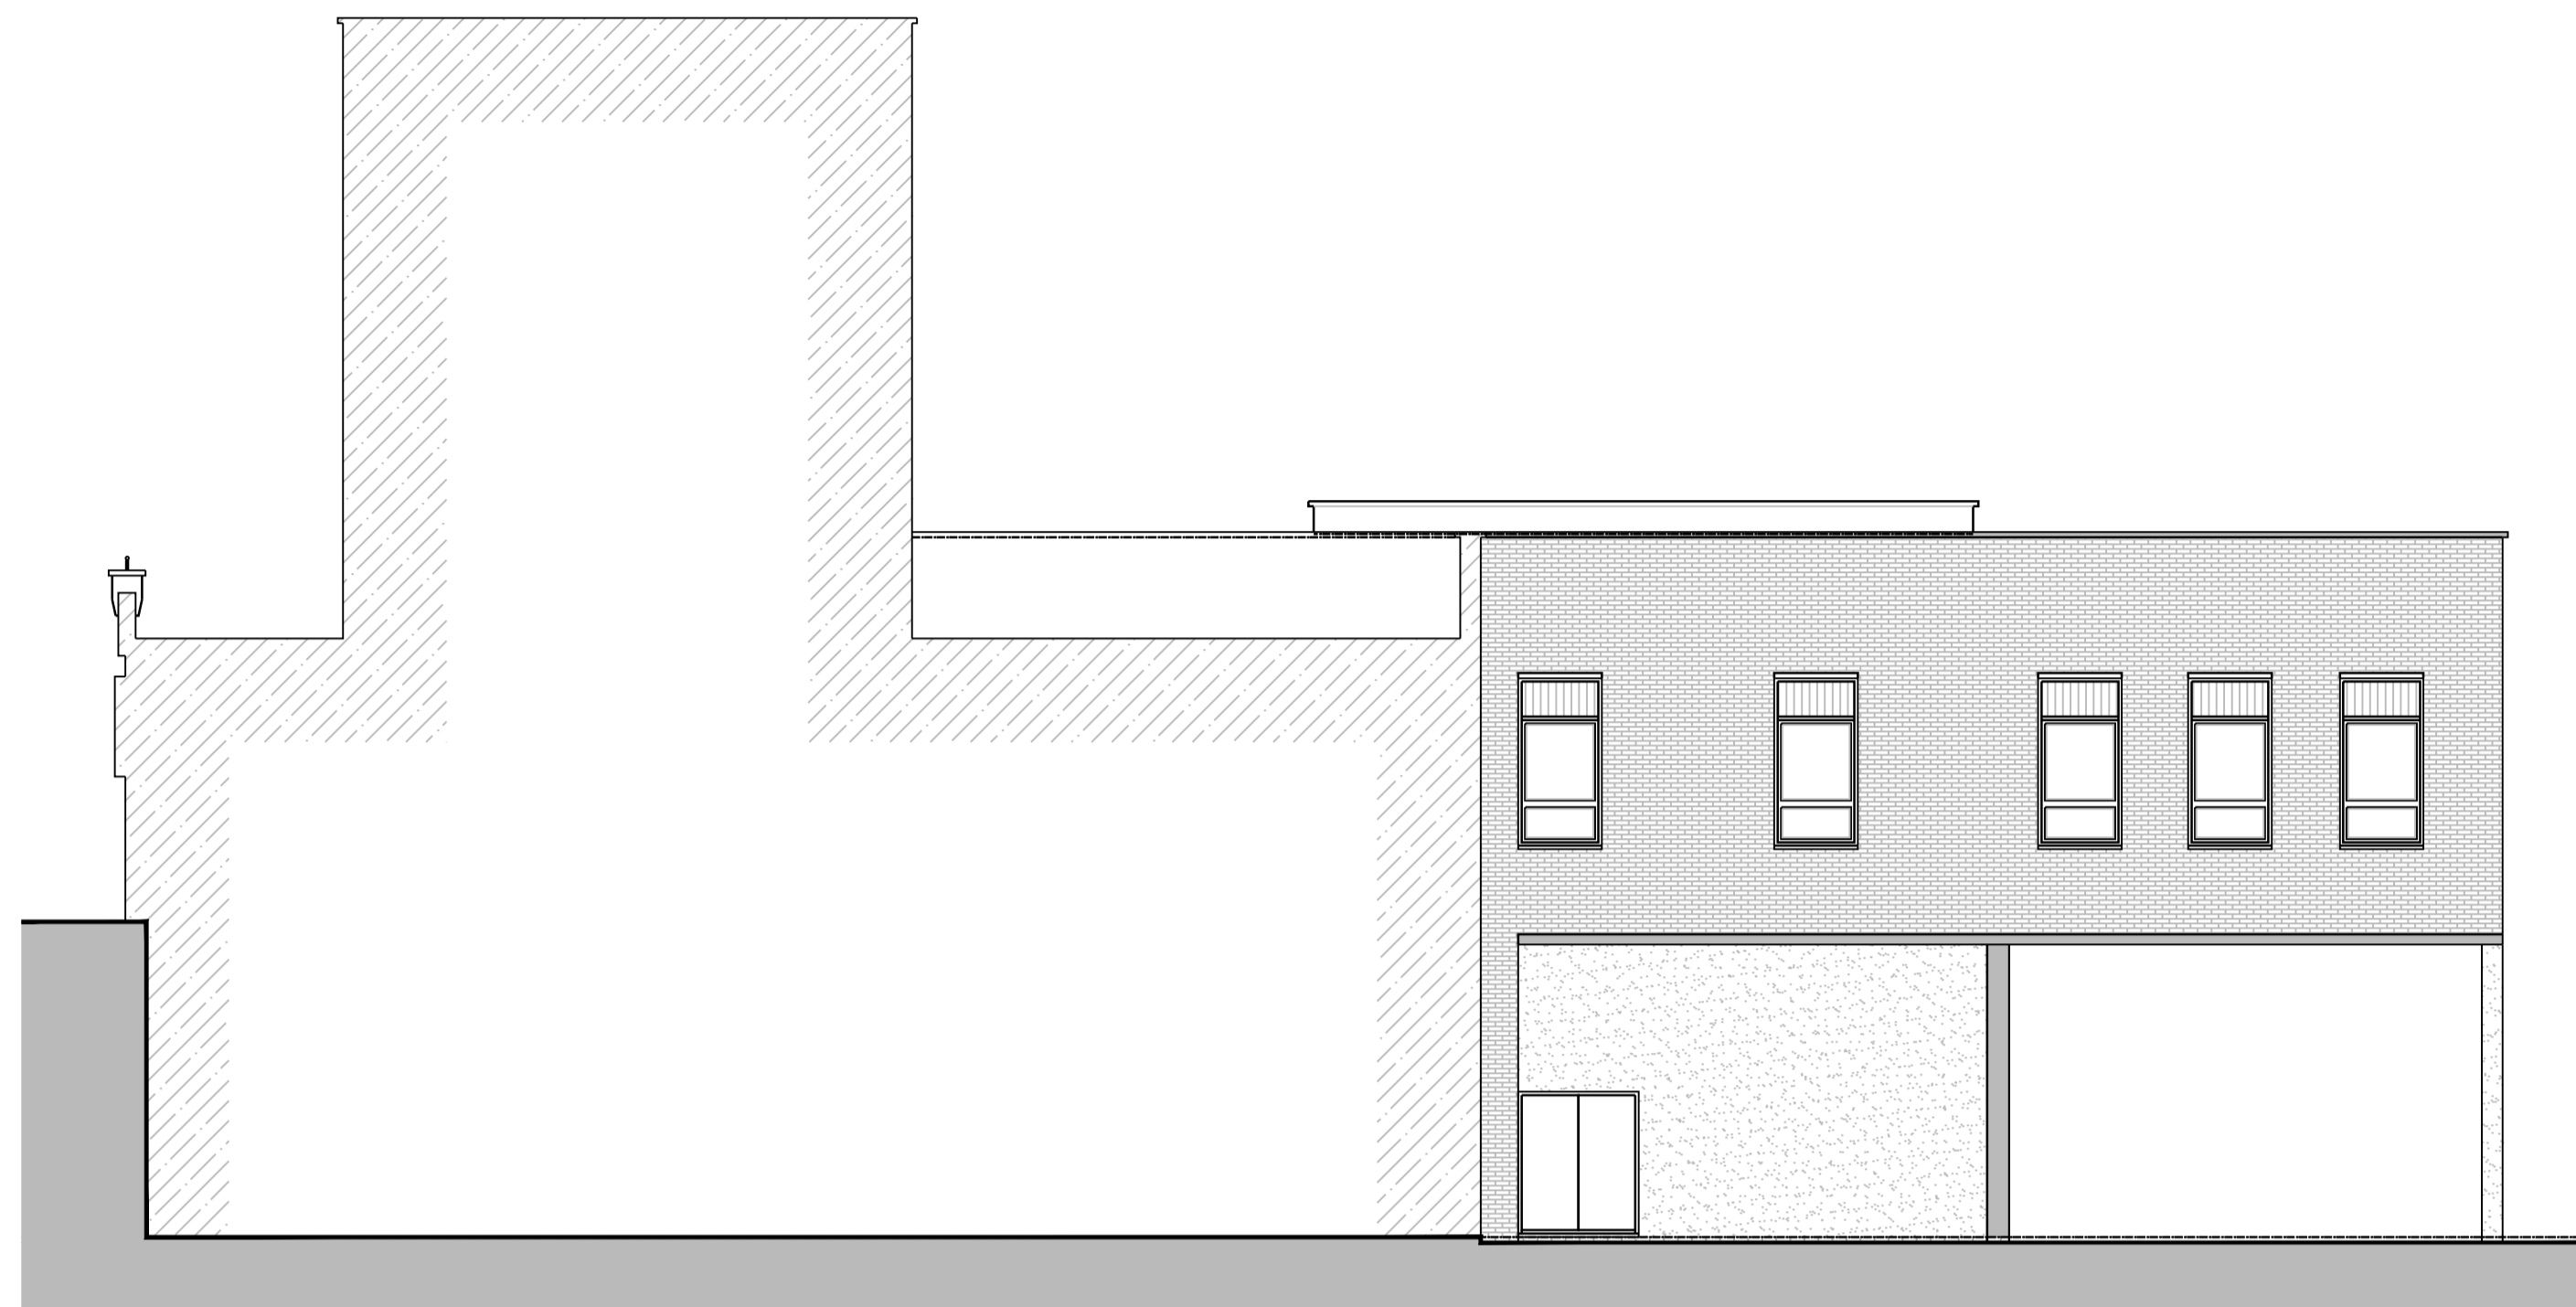


Existing North East Elevation

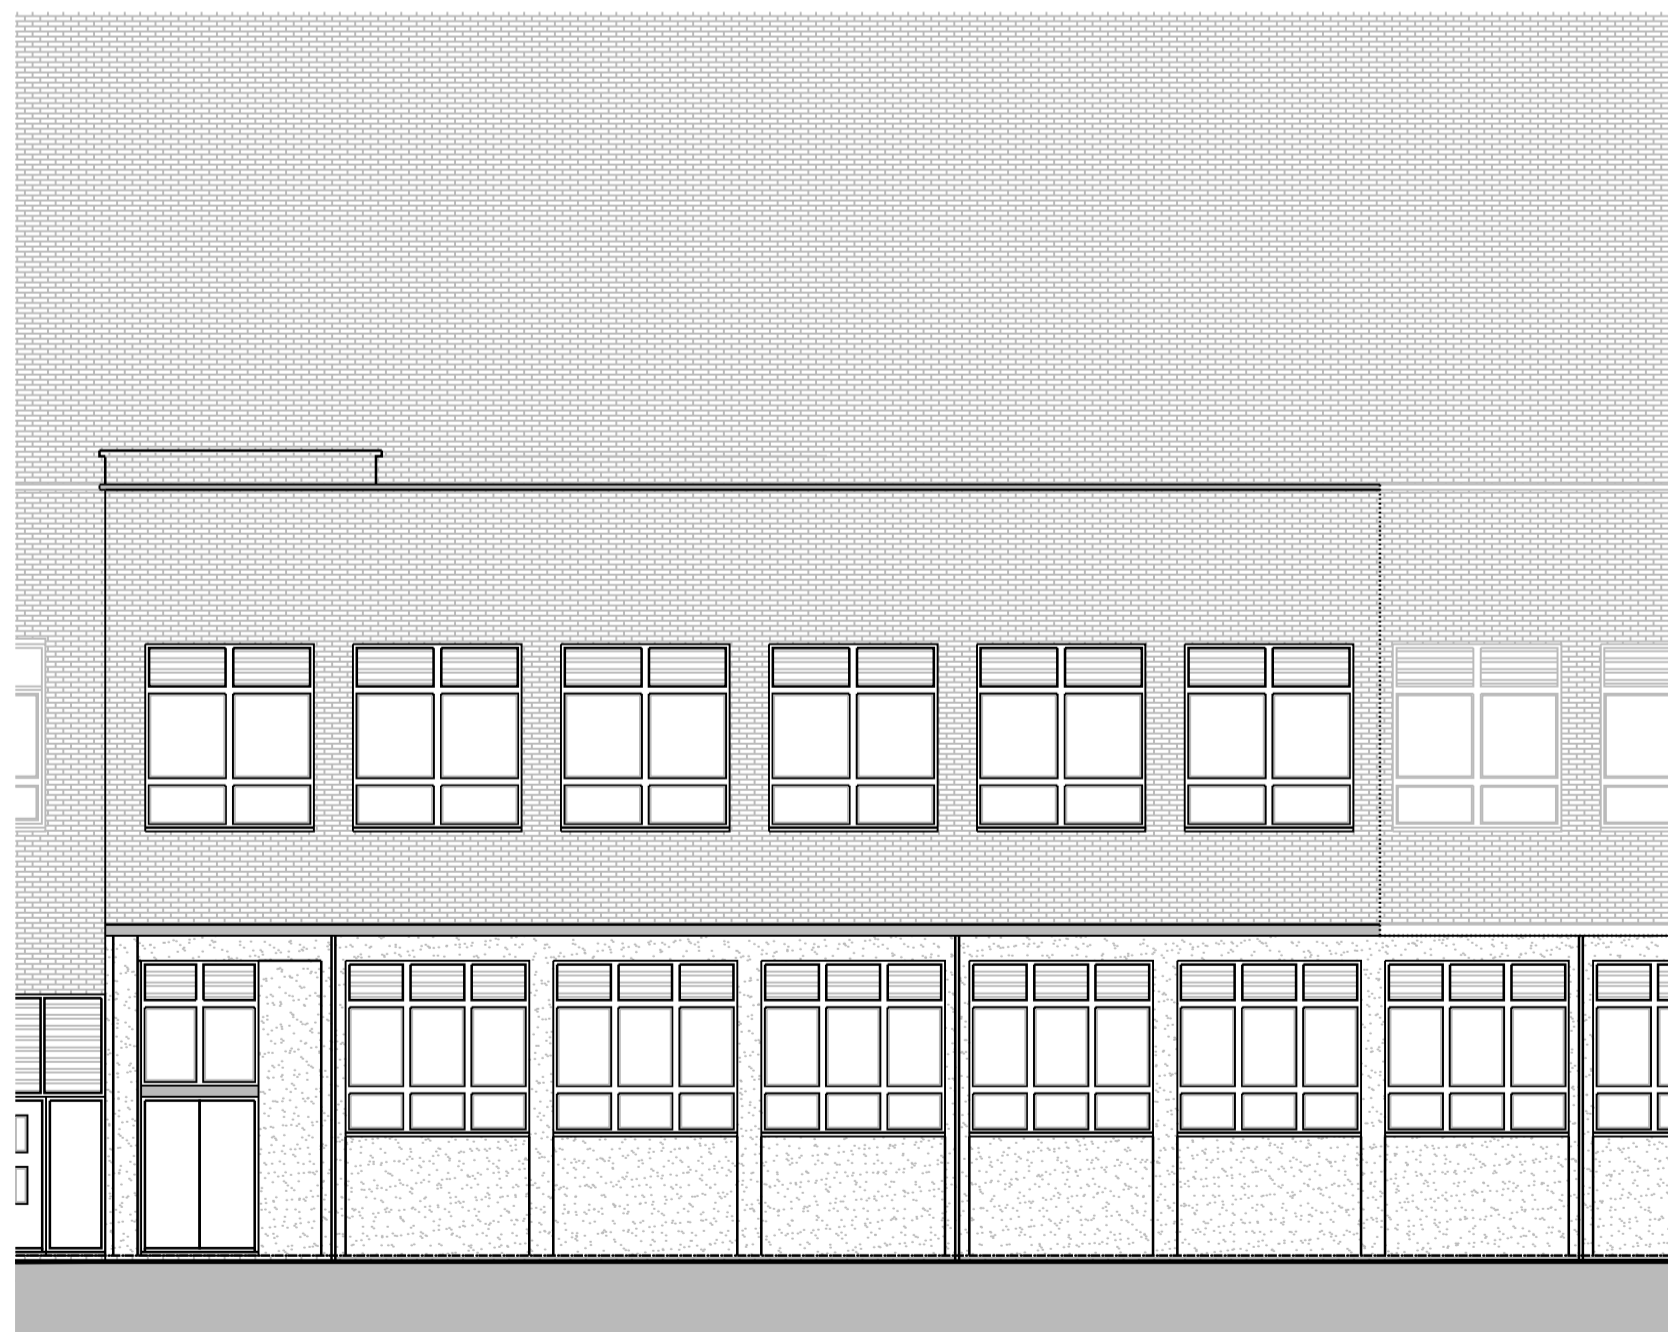

Existing North West Elevation




Existing South West Elevation

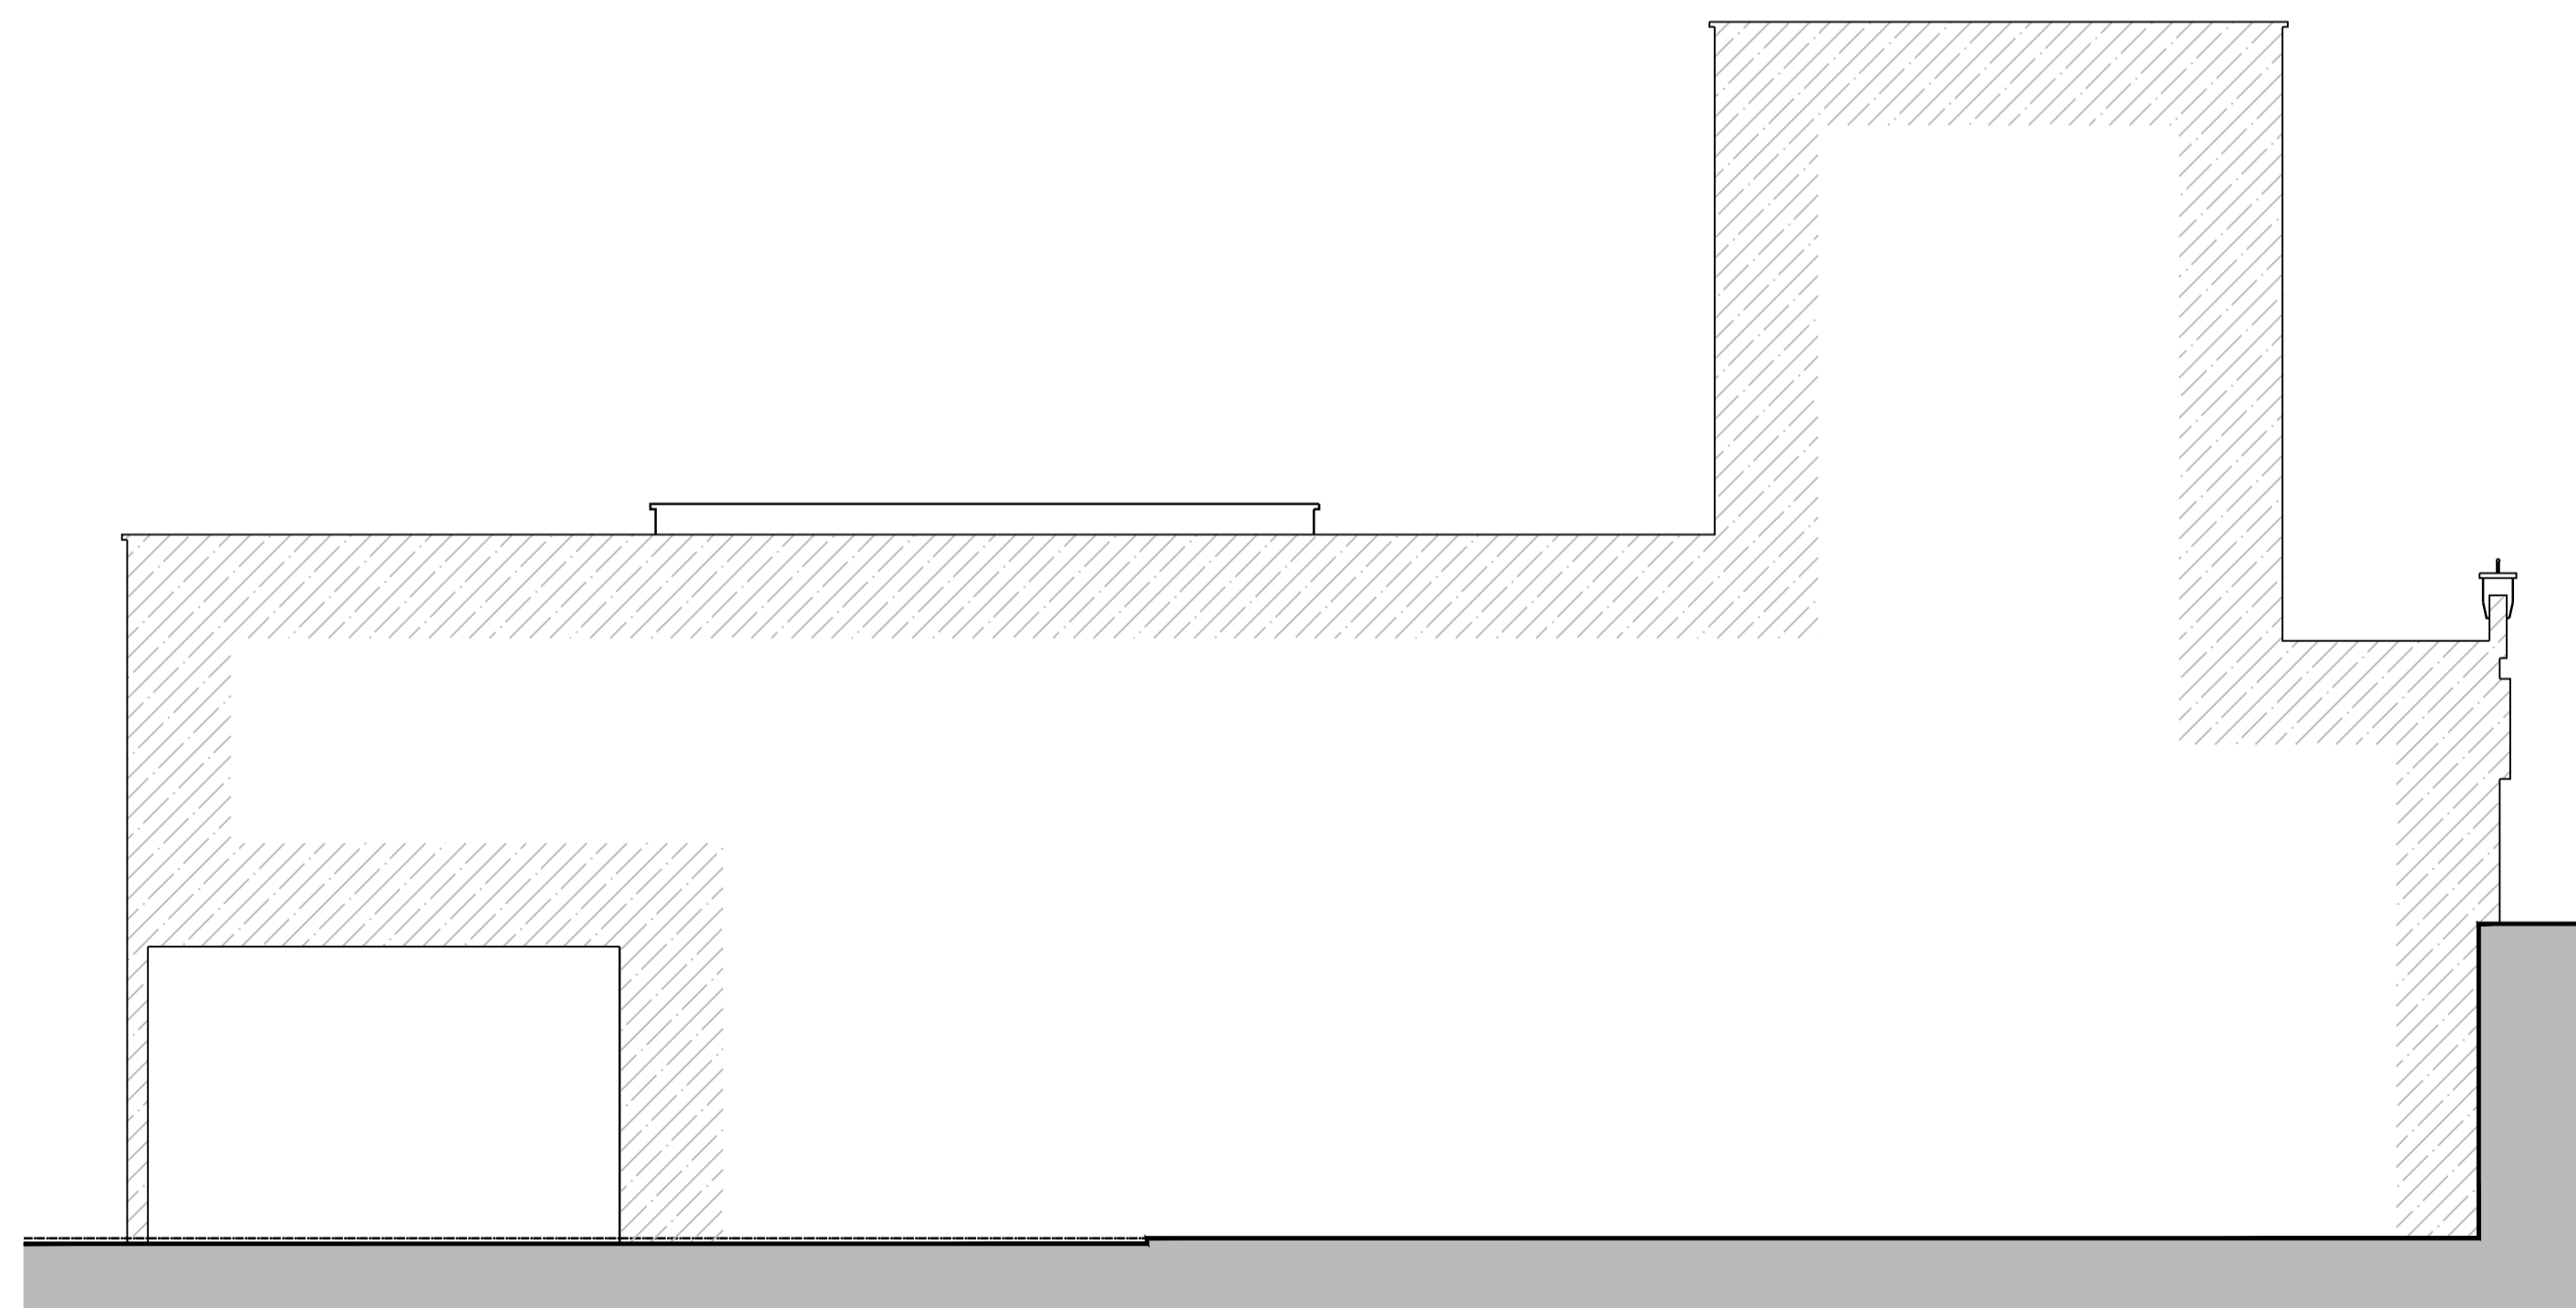

Existing South East Elevation

Rev	Date	Description	DRAWING TITLE		Drawn/ Checked
			Swiss Cottage		
			Existing Elevations		

PROJECT TITLE	DATE	SCALE	JOB No.	DRAWING No.
Swiss Cottage	14.12.18	1:100@A1	2189	103
TOWN PLANNING				

 

**PUREGYM**

Pure Gym Ltd  
Town Centre House  
The Merrion Centre  
Leeds  
LS2 8LY

e: [architecture@puregym.com](mailto:architecture@puregym.com)  
t: 0113 285 8787  
w: [www.puregym.com](http://www.puregym.com)