


0 5 10 25 50
SCALE 1:1250

Reproduction in whole or part is prohibited without the prior permission of Ordnance Survey. Crown Copyright 2018. Representations of features including roads track path and boundaries are no evidence of a right of way or property boundary. Plan based on OS Mastermap information by Licensed OS Partner.

SITE
BOUNDARY
DENOTED
BY DASHED
RED LINE



APPLICATION
AREA
BOUNDARY
DENOTED BY
DASHED
BLUE LINE

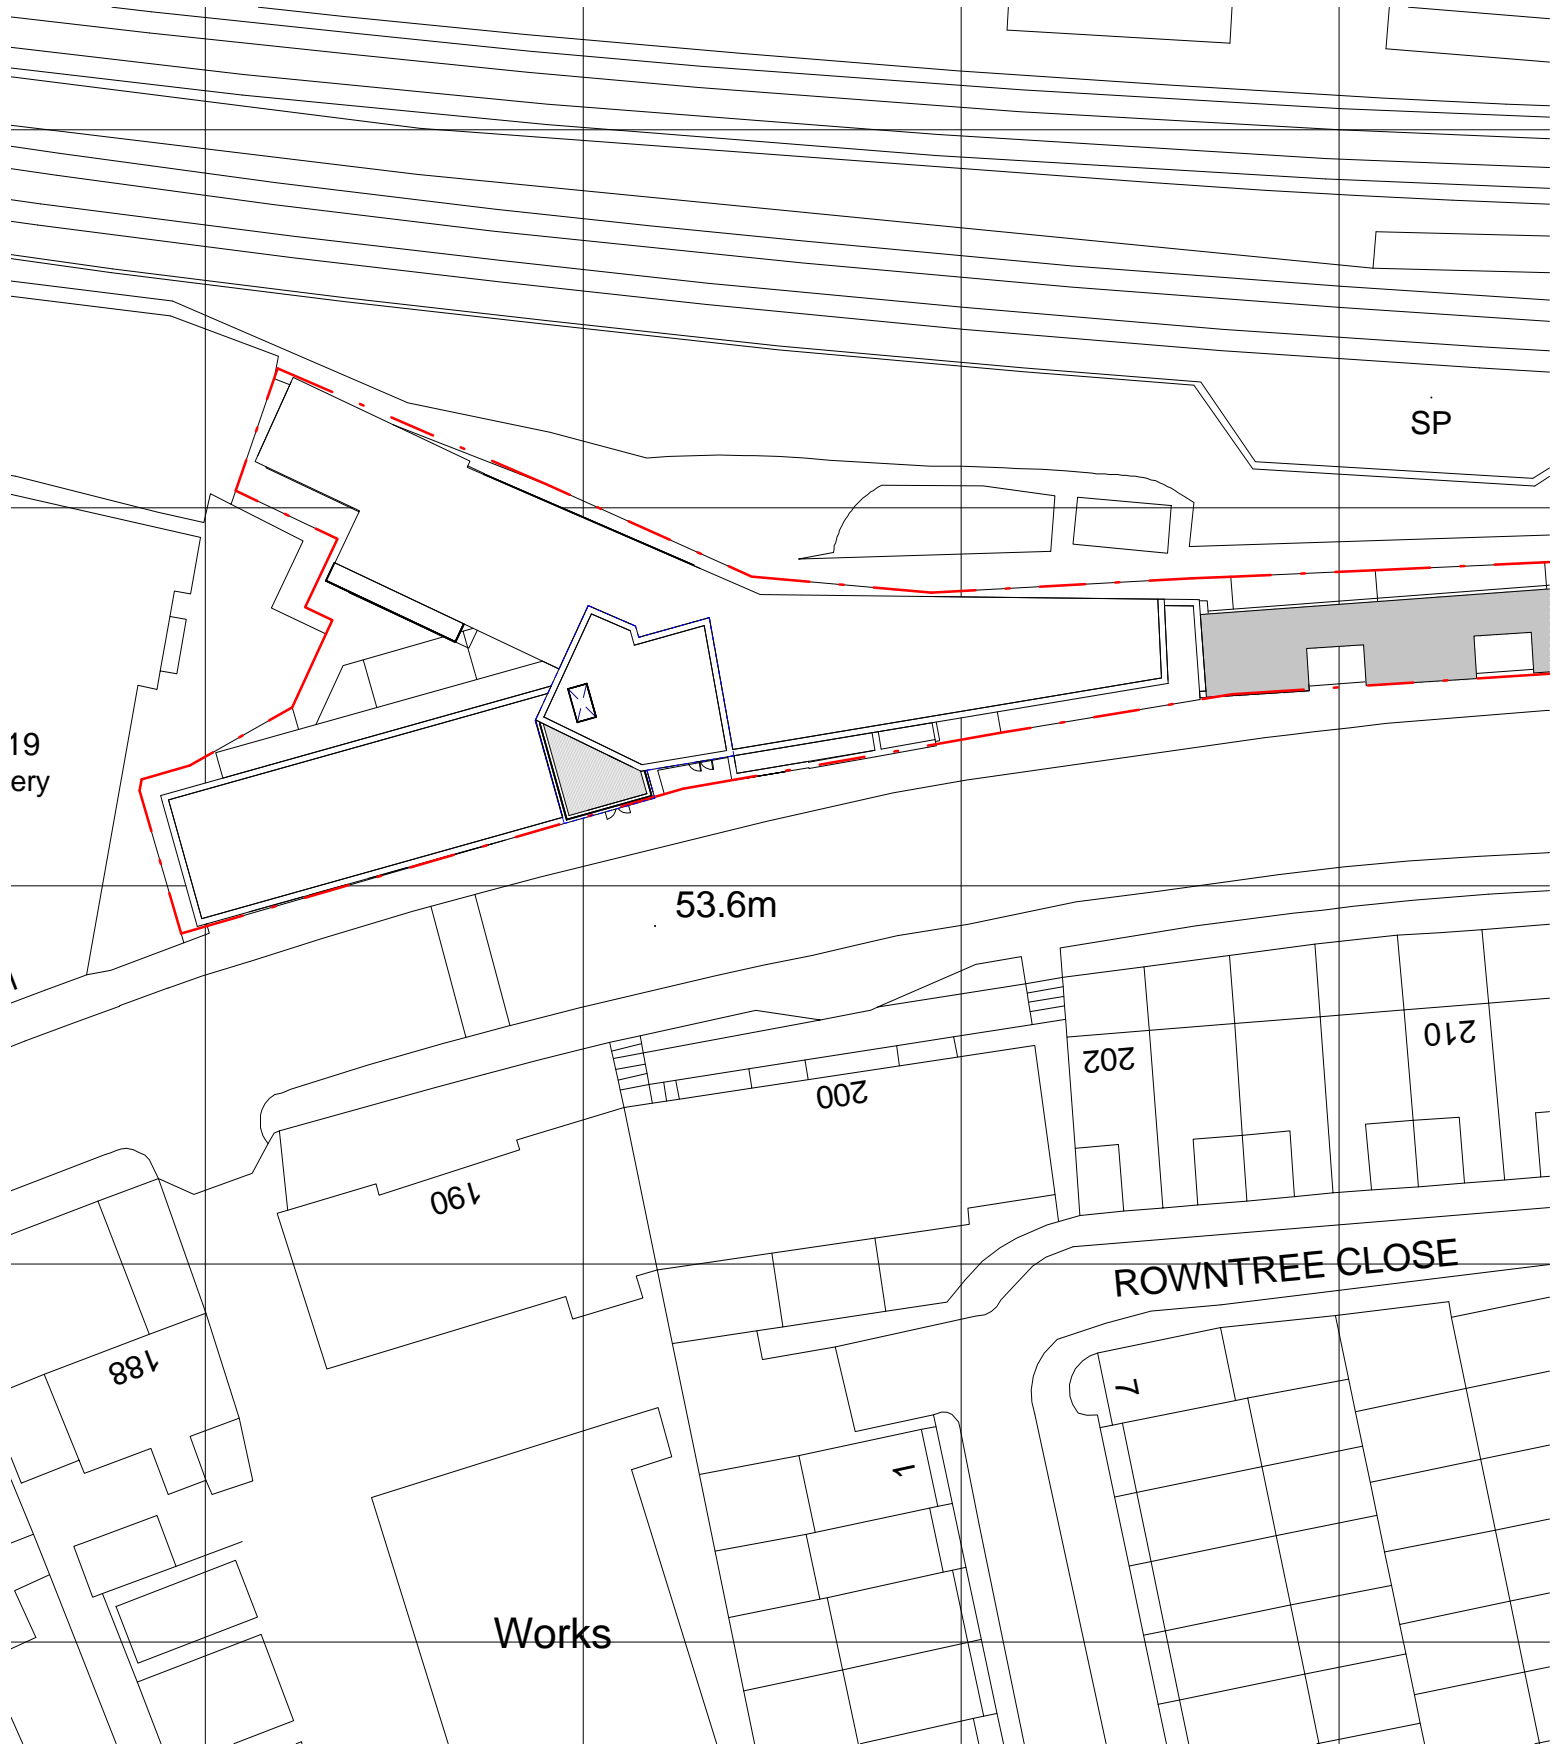

0 2 4 10 20
SCALE 1:500

2 SITE PLAN
P201 1 : 500 @ A3

1 LOCATION PLAN
P201 1 : 1250 @ A3

Scale bar
0 2 4 6 8

General notes:

This drawing is copyright of PML Architecture Ltd. This drawing must be read in conjunction with the Designer's Risk Assessment, specification and all other relevant documentation and drawings. PML Architecture accept no liability for any expense, loss or damage of whatsoever nature and however arising from any variation made to this drawing or in the execution of the work to which it relates which has not been referred to them and their approval obtained.

Do not scale from this drawing or the digital data, only figured dimensions are to be used. For Planning refer to linear scale.

Check all dimensions on site prior to carrying out any works – advice any discrepancy

Notes/Legends

1	Issued to planning	19/12/18	KN	PL
Rev	Notes	dd.mm.yy	By	Chkd

© PML Architecture

Stamp

PLANNING

Key Plan

pmlarchitecture

86-90 Paul Street London EC2A 4NE
mail@pmlarchitecture.com 020 7183 8166



Project:
163 IVERSON ROAD,
LONDON, NW6 2RB

Title:
SITE LOCATION PLAN

Date:	01/06/17	Drawn By:	KN	Checked:	PL
-------	----------	-----------	----	----------	----

Scale: As indicated @ A3

Project Ref:	Drawing No:	Revision:
VRS	VRS - P201	1

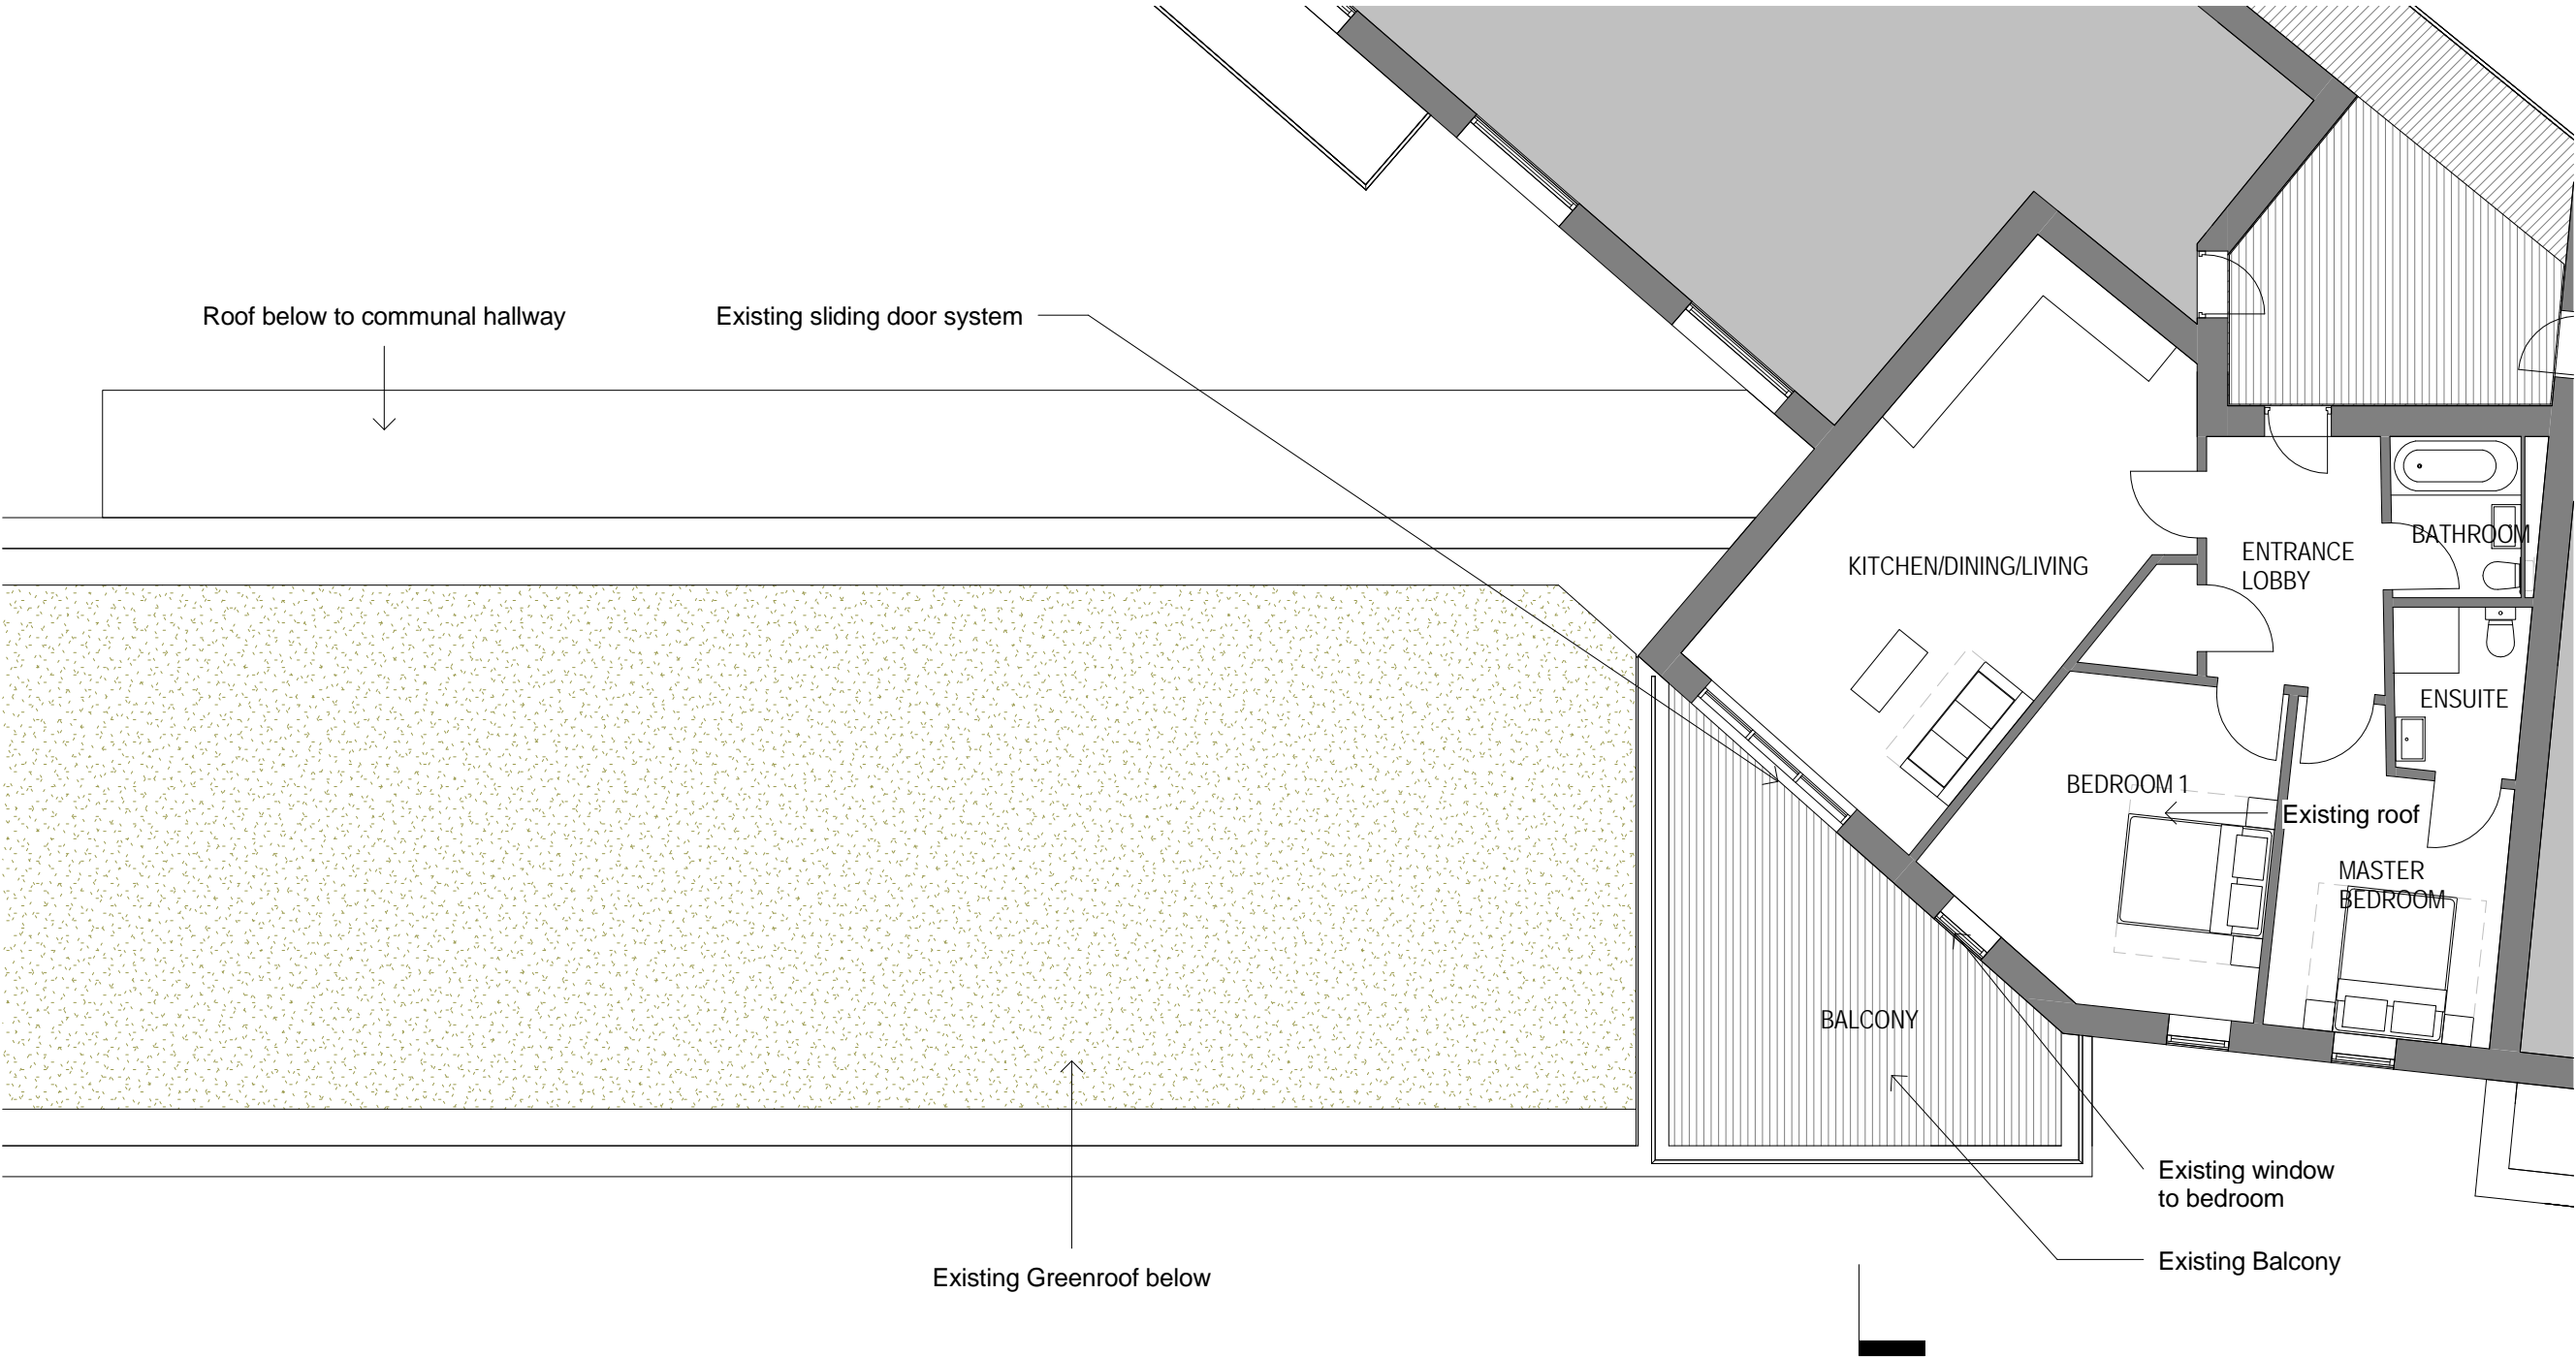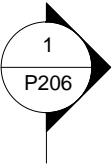

General notes:

This drawing is copyright of PML Architecture Ltd. This drawing must be read in conjunction with the Designer's Risk Assessment, specification and all other relevant documentation and drawings. PML Architecture accept no liability for any expense, loss or damage of whatsoever nature and however arising from any variation made to this drawing or in the execution of the work to which it relates which has not been referred to them and their approval obtained.

Do not scale from this drawing or the digital data, only figured dimensions are to be used. For Planning refer to linear scale.

Check all dimensions on site prior to carrying out any works – advice any discrepancy

Notes/Legends

1	Issued to planning	19/12/18	KN	PL
Rev	Notes	dd.mm.yy	By	Chkd

© PML Architecture

Stamp

PLANNING

Key Plan

pmlarchitecture

86-90 Paul Street London EC2A 4NE
mail@pmlarchitecture.com 020 7183 8166


Project:
163 IVERSON ROAD,
LONDON, NW6 2RB


Title:
EXISTING FLOOR PLAN

Date: 01/06/17 Drawn By: KN Checked: PL

Scale: 1 : 100 @ A3

Project Ref:	Drawing No:	Revision:
VRS	VRS - P202	1

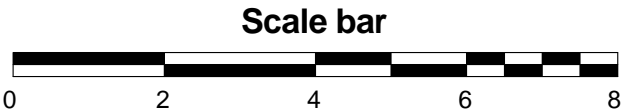

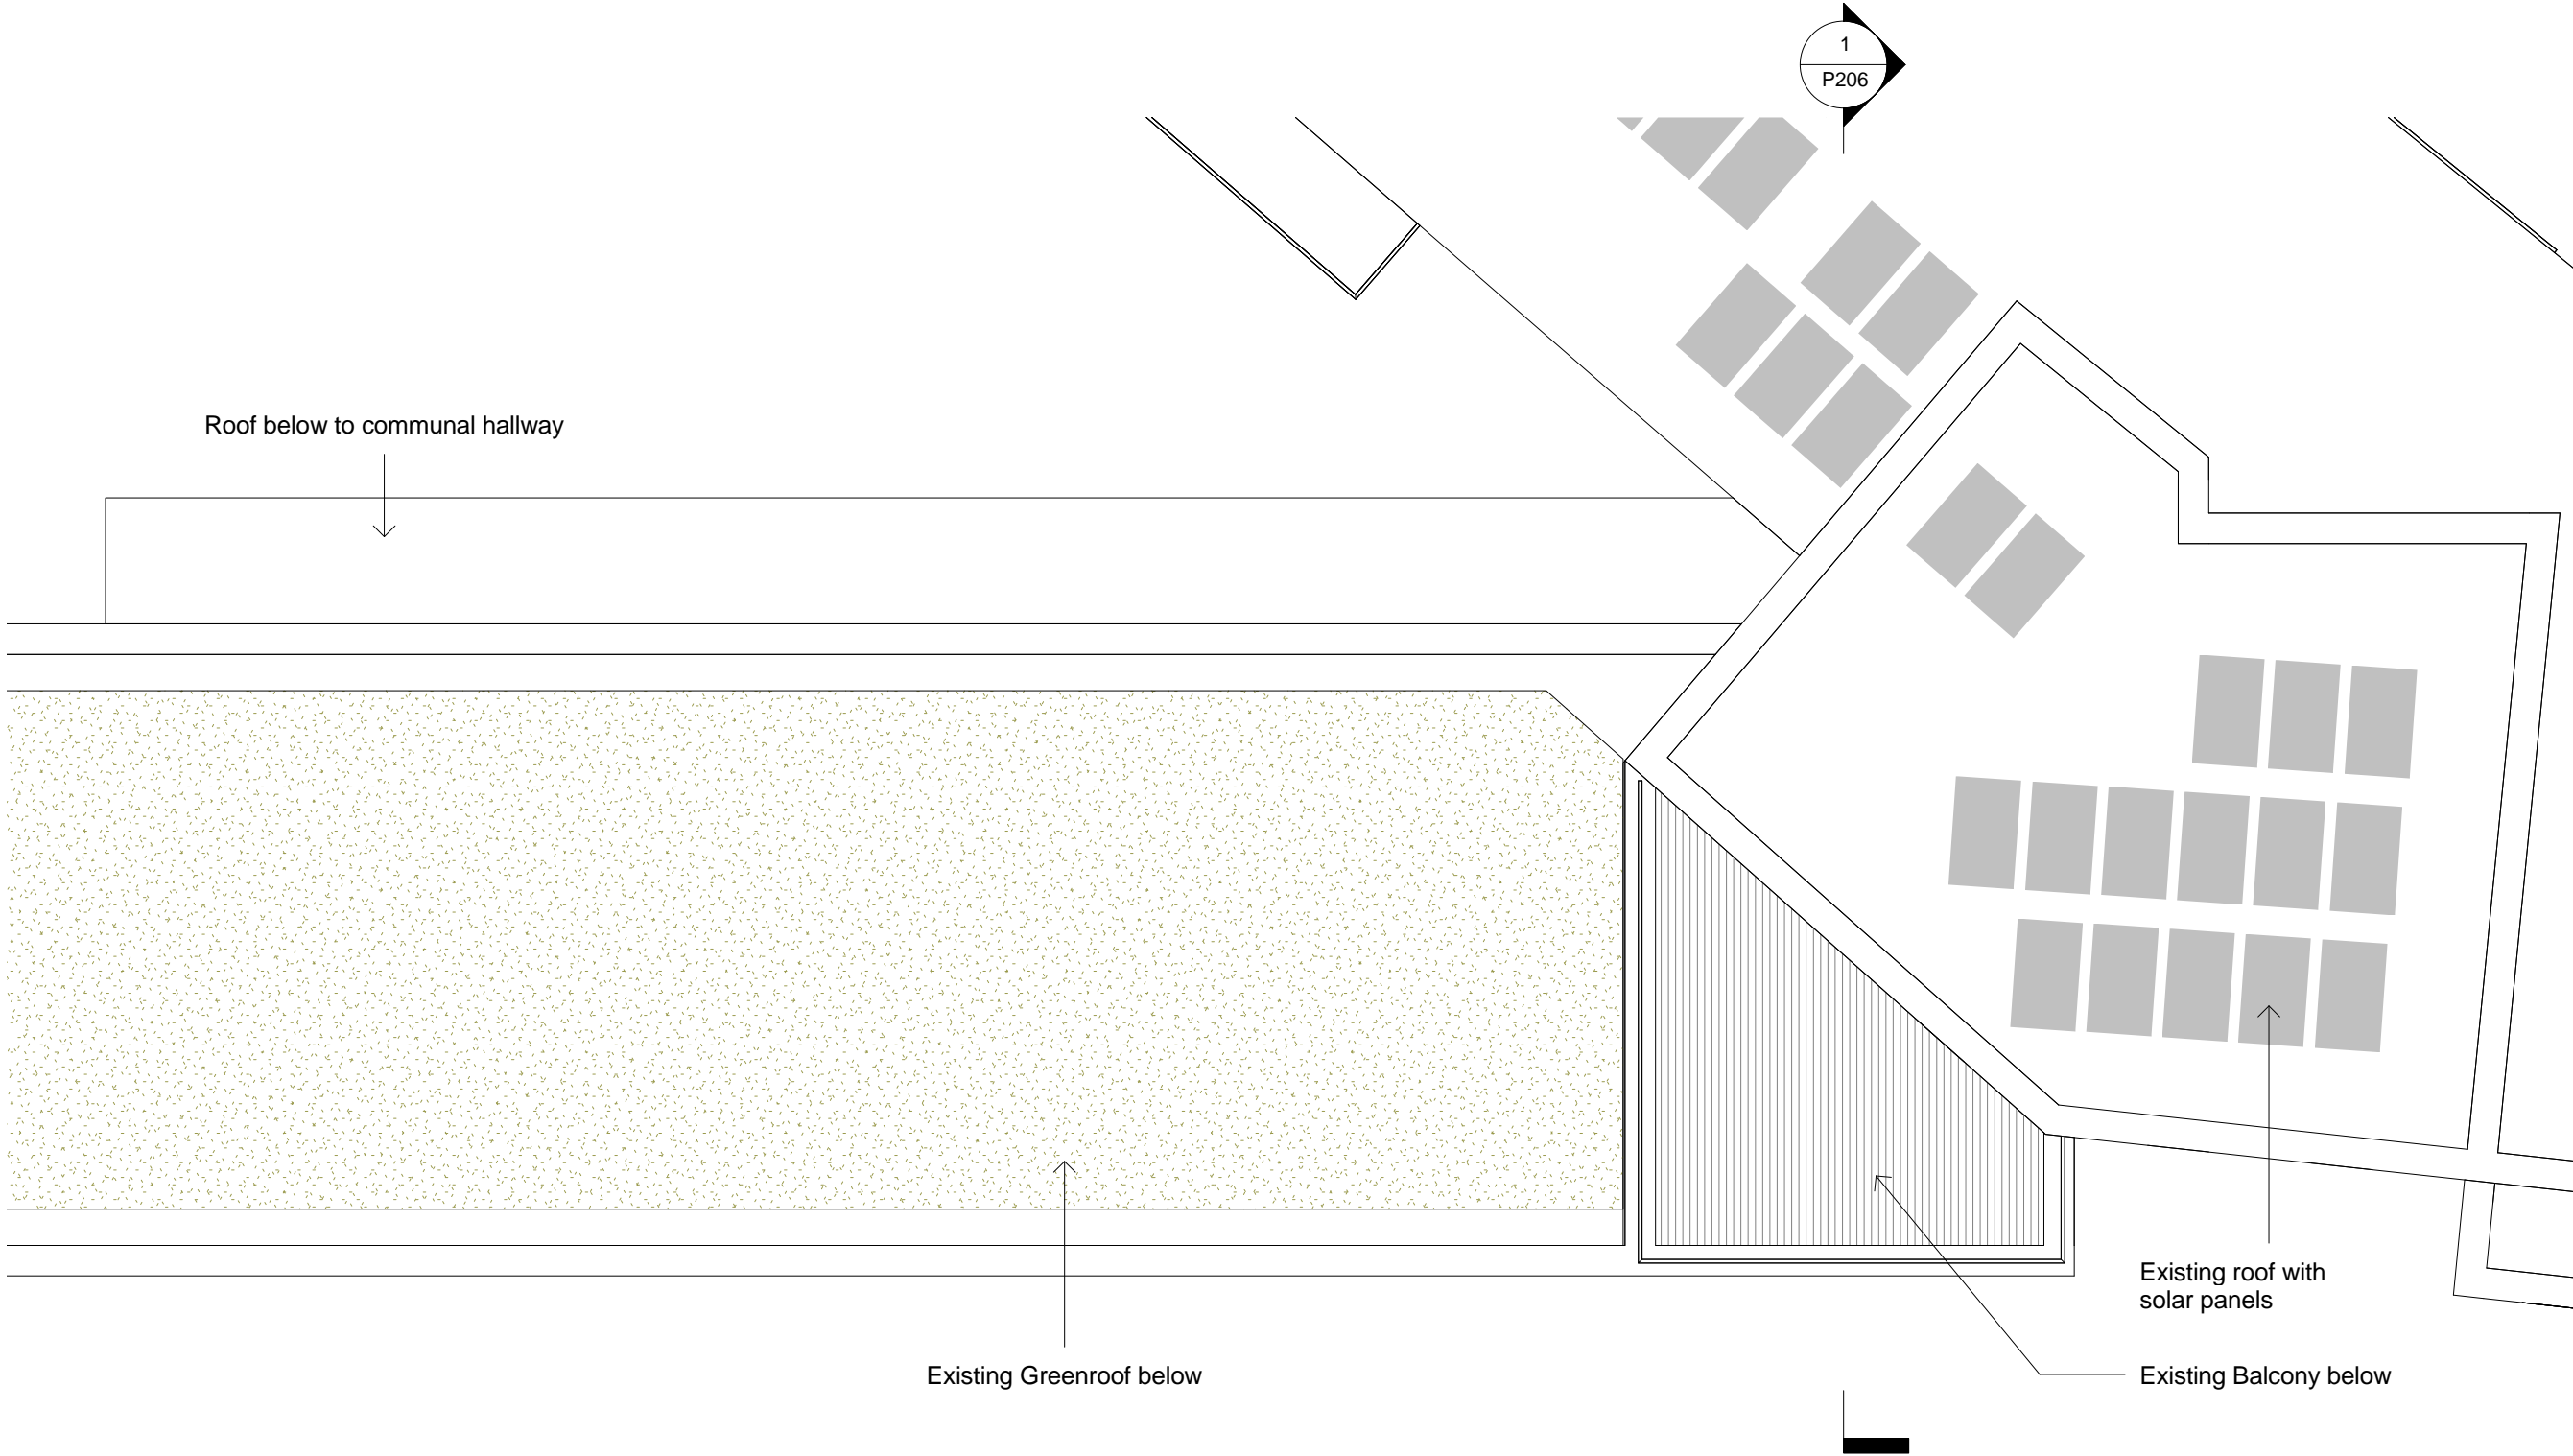

General notes:

This drawing is copyright of PML Architecture Ltd. This drawing must be read in conjunction with the Designer's Risk Assessment, specification and all other relevant documentation and drawings. PML Architecture accept no liability for any expense, loss or damage of whatsoever nature and however arising from any variation made to this drawing or in the execution of the work to which it relates which has not been referred to them and their approval obtained.

Do not scale from this drawing or the digital data, only figured dimensions are to be used. For Planning refer to linear scale.

Check all dimensions on site prior to carrying out any works – advice any discrepancy

Notes/Legends

1	Issued to planning	19/12/18	KN	PL
Rev	Notes	dd.mm.yy	By	Chkd
© PML Architecture				
Stamp				
PLANNING				
Key Plan				


pmlarchitecture


86-90 Paul Street London EC2A 4NE
mail@pmlarchitecture.com 020 7183 8166

Project:
163 IVERSON ROAD,
LONDON, NW6 2RB

Title:
EXISTING ROOF PLAN

Date:	01/06/17	Drawn By:	KN	Checked:	PL
Scale: 1 : 100 @ A3					
Project Ref:	Drawing No:			Revision:	
VRS	VRS - P203			1	

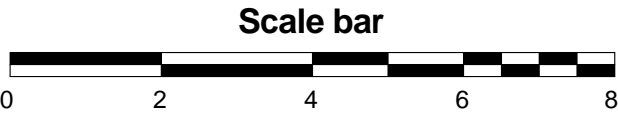

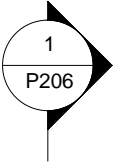



General notes:

This drawing is copyright of PML Architecture Ltd. This drawing must be read in conjunction with the Designer's Risk Assessment, specification and all other relevant documentation and drawings. PML Architecture accept no liability for any expense, loss or damage of whatsoever nature and however arising from any variation made to this drawing or in the execution of the work to which it relates which has not been referred to them and their approval obtained.


Do not scale from this drawing or the digital data, only figured dimensions are to be used. For Planning refer to linear scale.

Check all dimensions on site prior to carrying out any works – advice any discrepancy

Notes/Legends

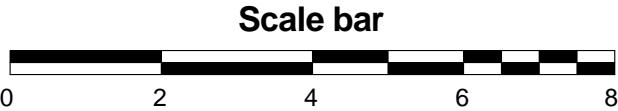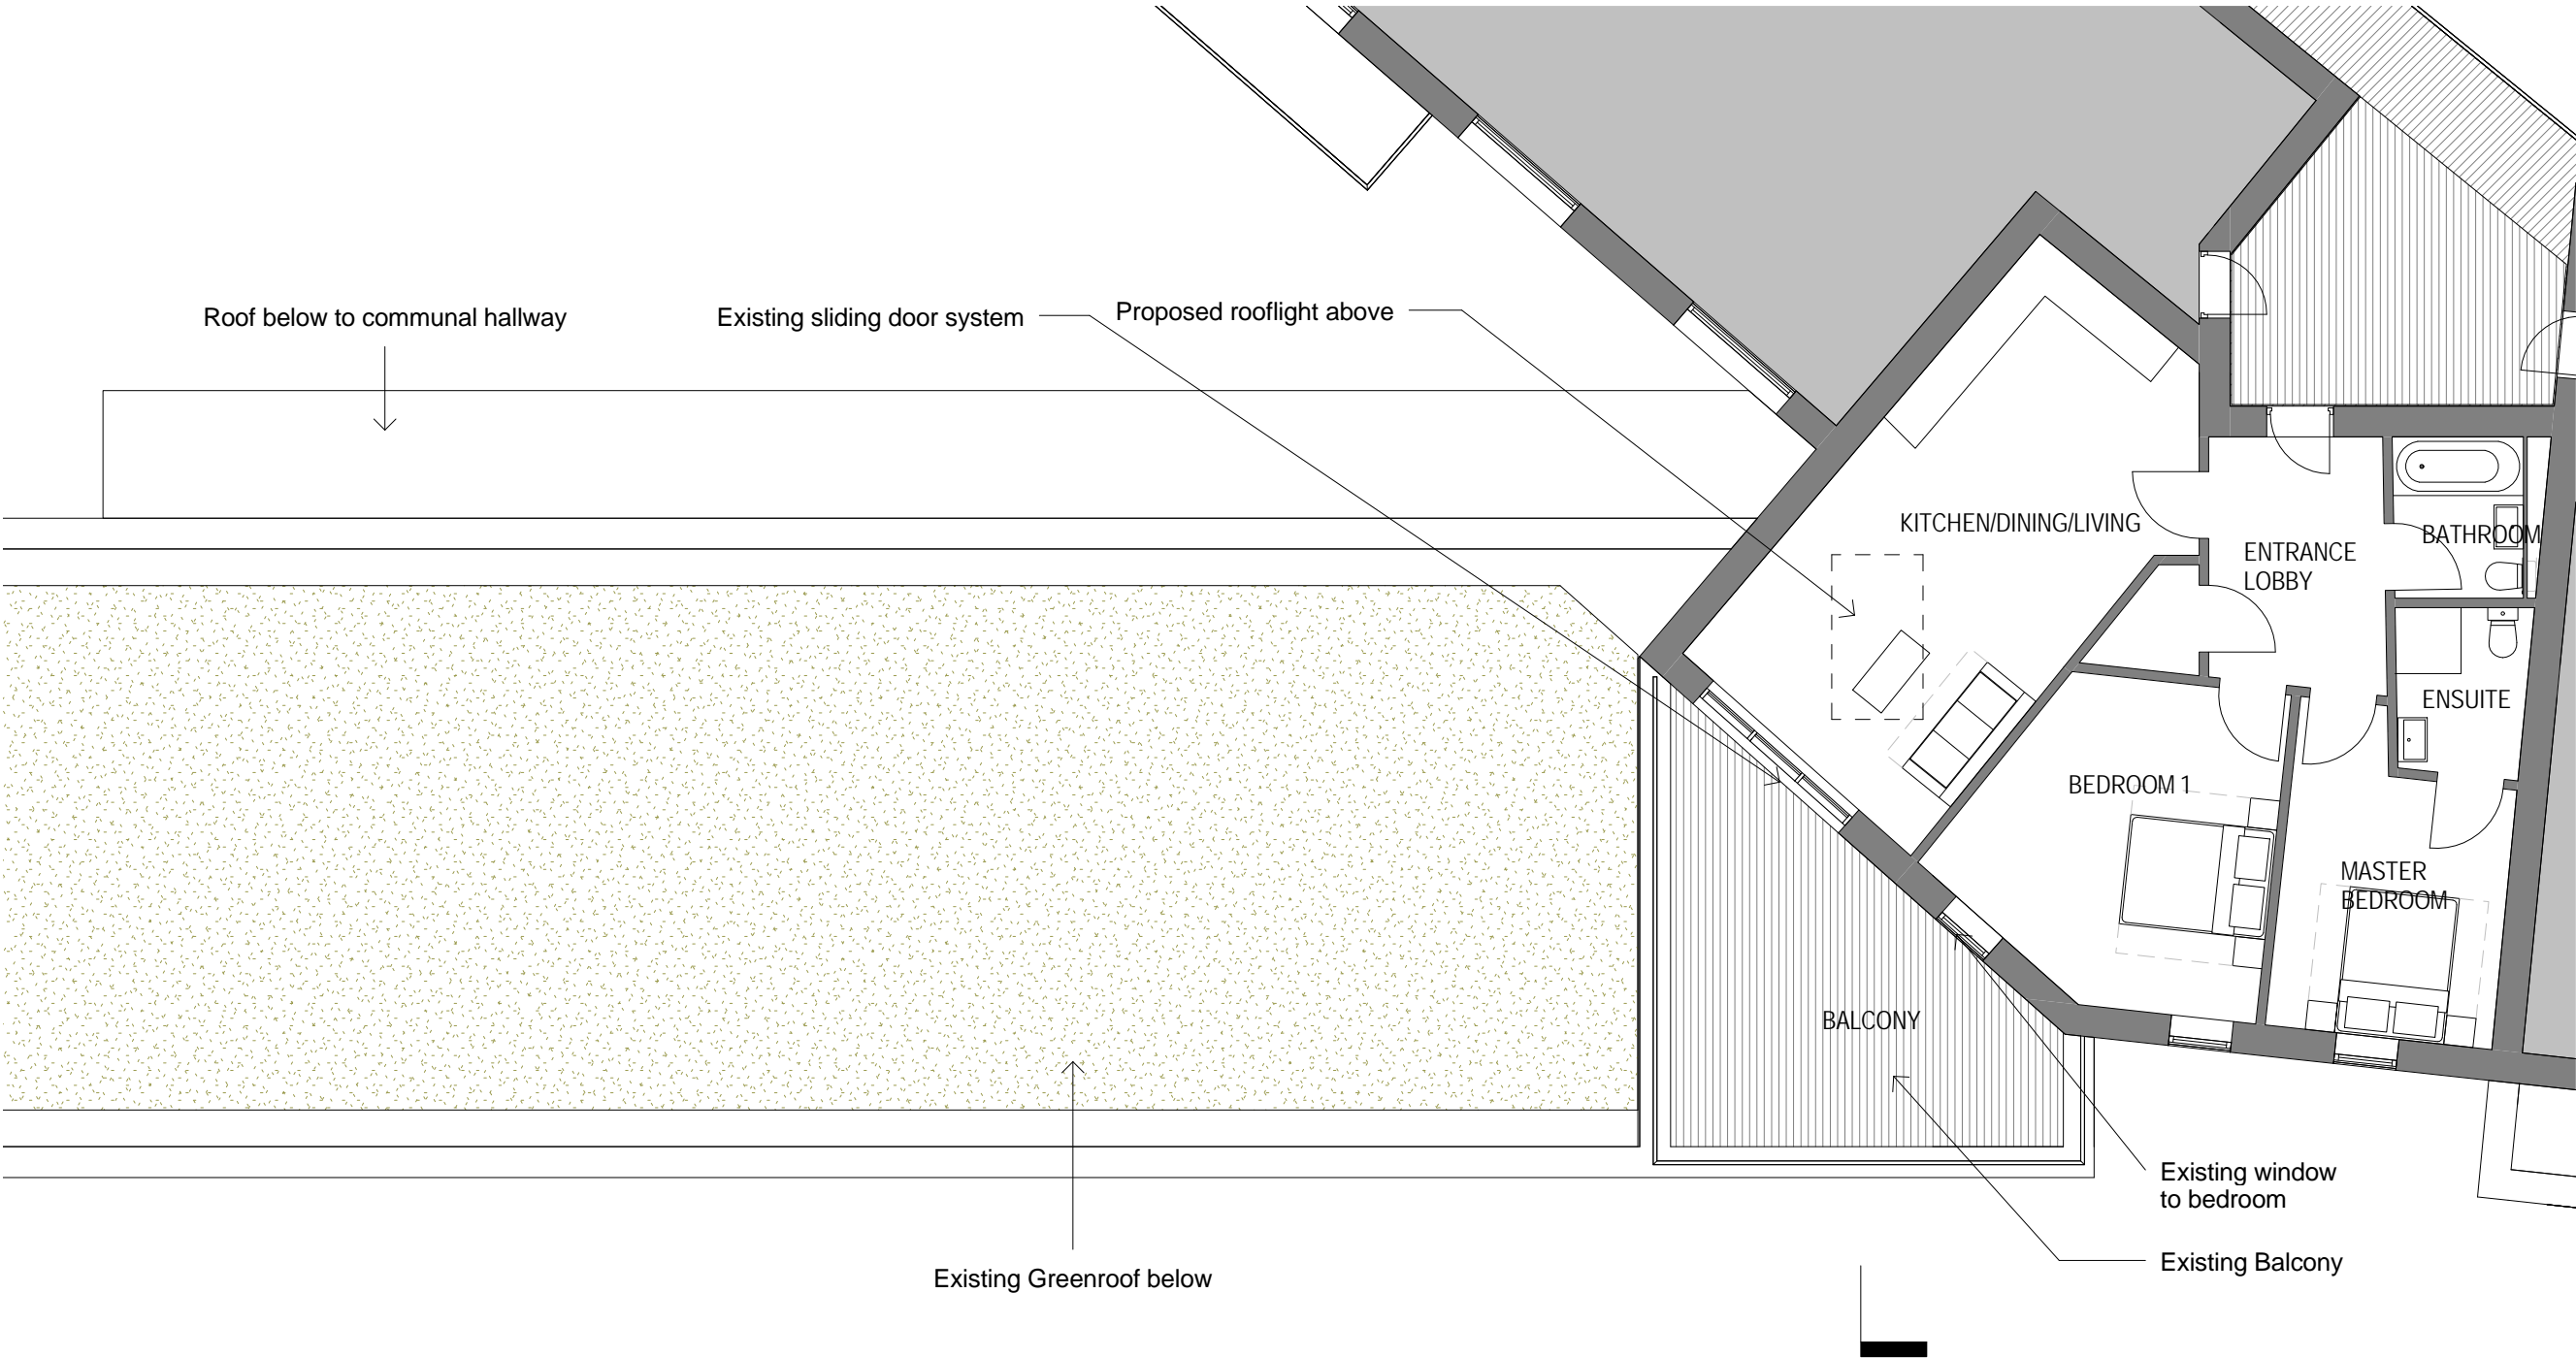

1	Issued to planning	19/12/18	KN	PL
Rev	Notes	dd.mm.yy	By	Chkd
© PML Architecture				
Stamp				
PLANNING				
Key Plan				
pmlarchitecture				
86-90 Paul Street London EC2A 4NE mail@pmlarchitecture.com 020 7183 8166				
Project: 163 IVERSON ROAD, LONDON, NW6 2RB				
Title: PROPOSED FLOOR PLAN				
Date:	01/06/17	Drawn By:	KN	Checked: PL
Scale: 1 : 100 @ A3				
Project Ref:	Drawing No:		Revision:	
VRS	VRS - P204		1	

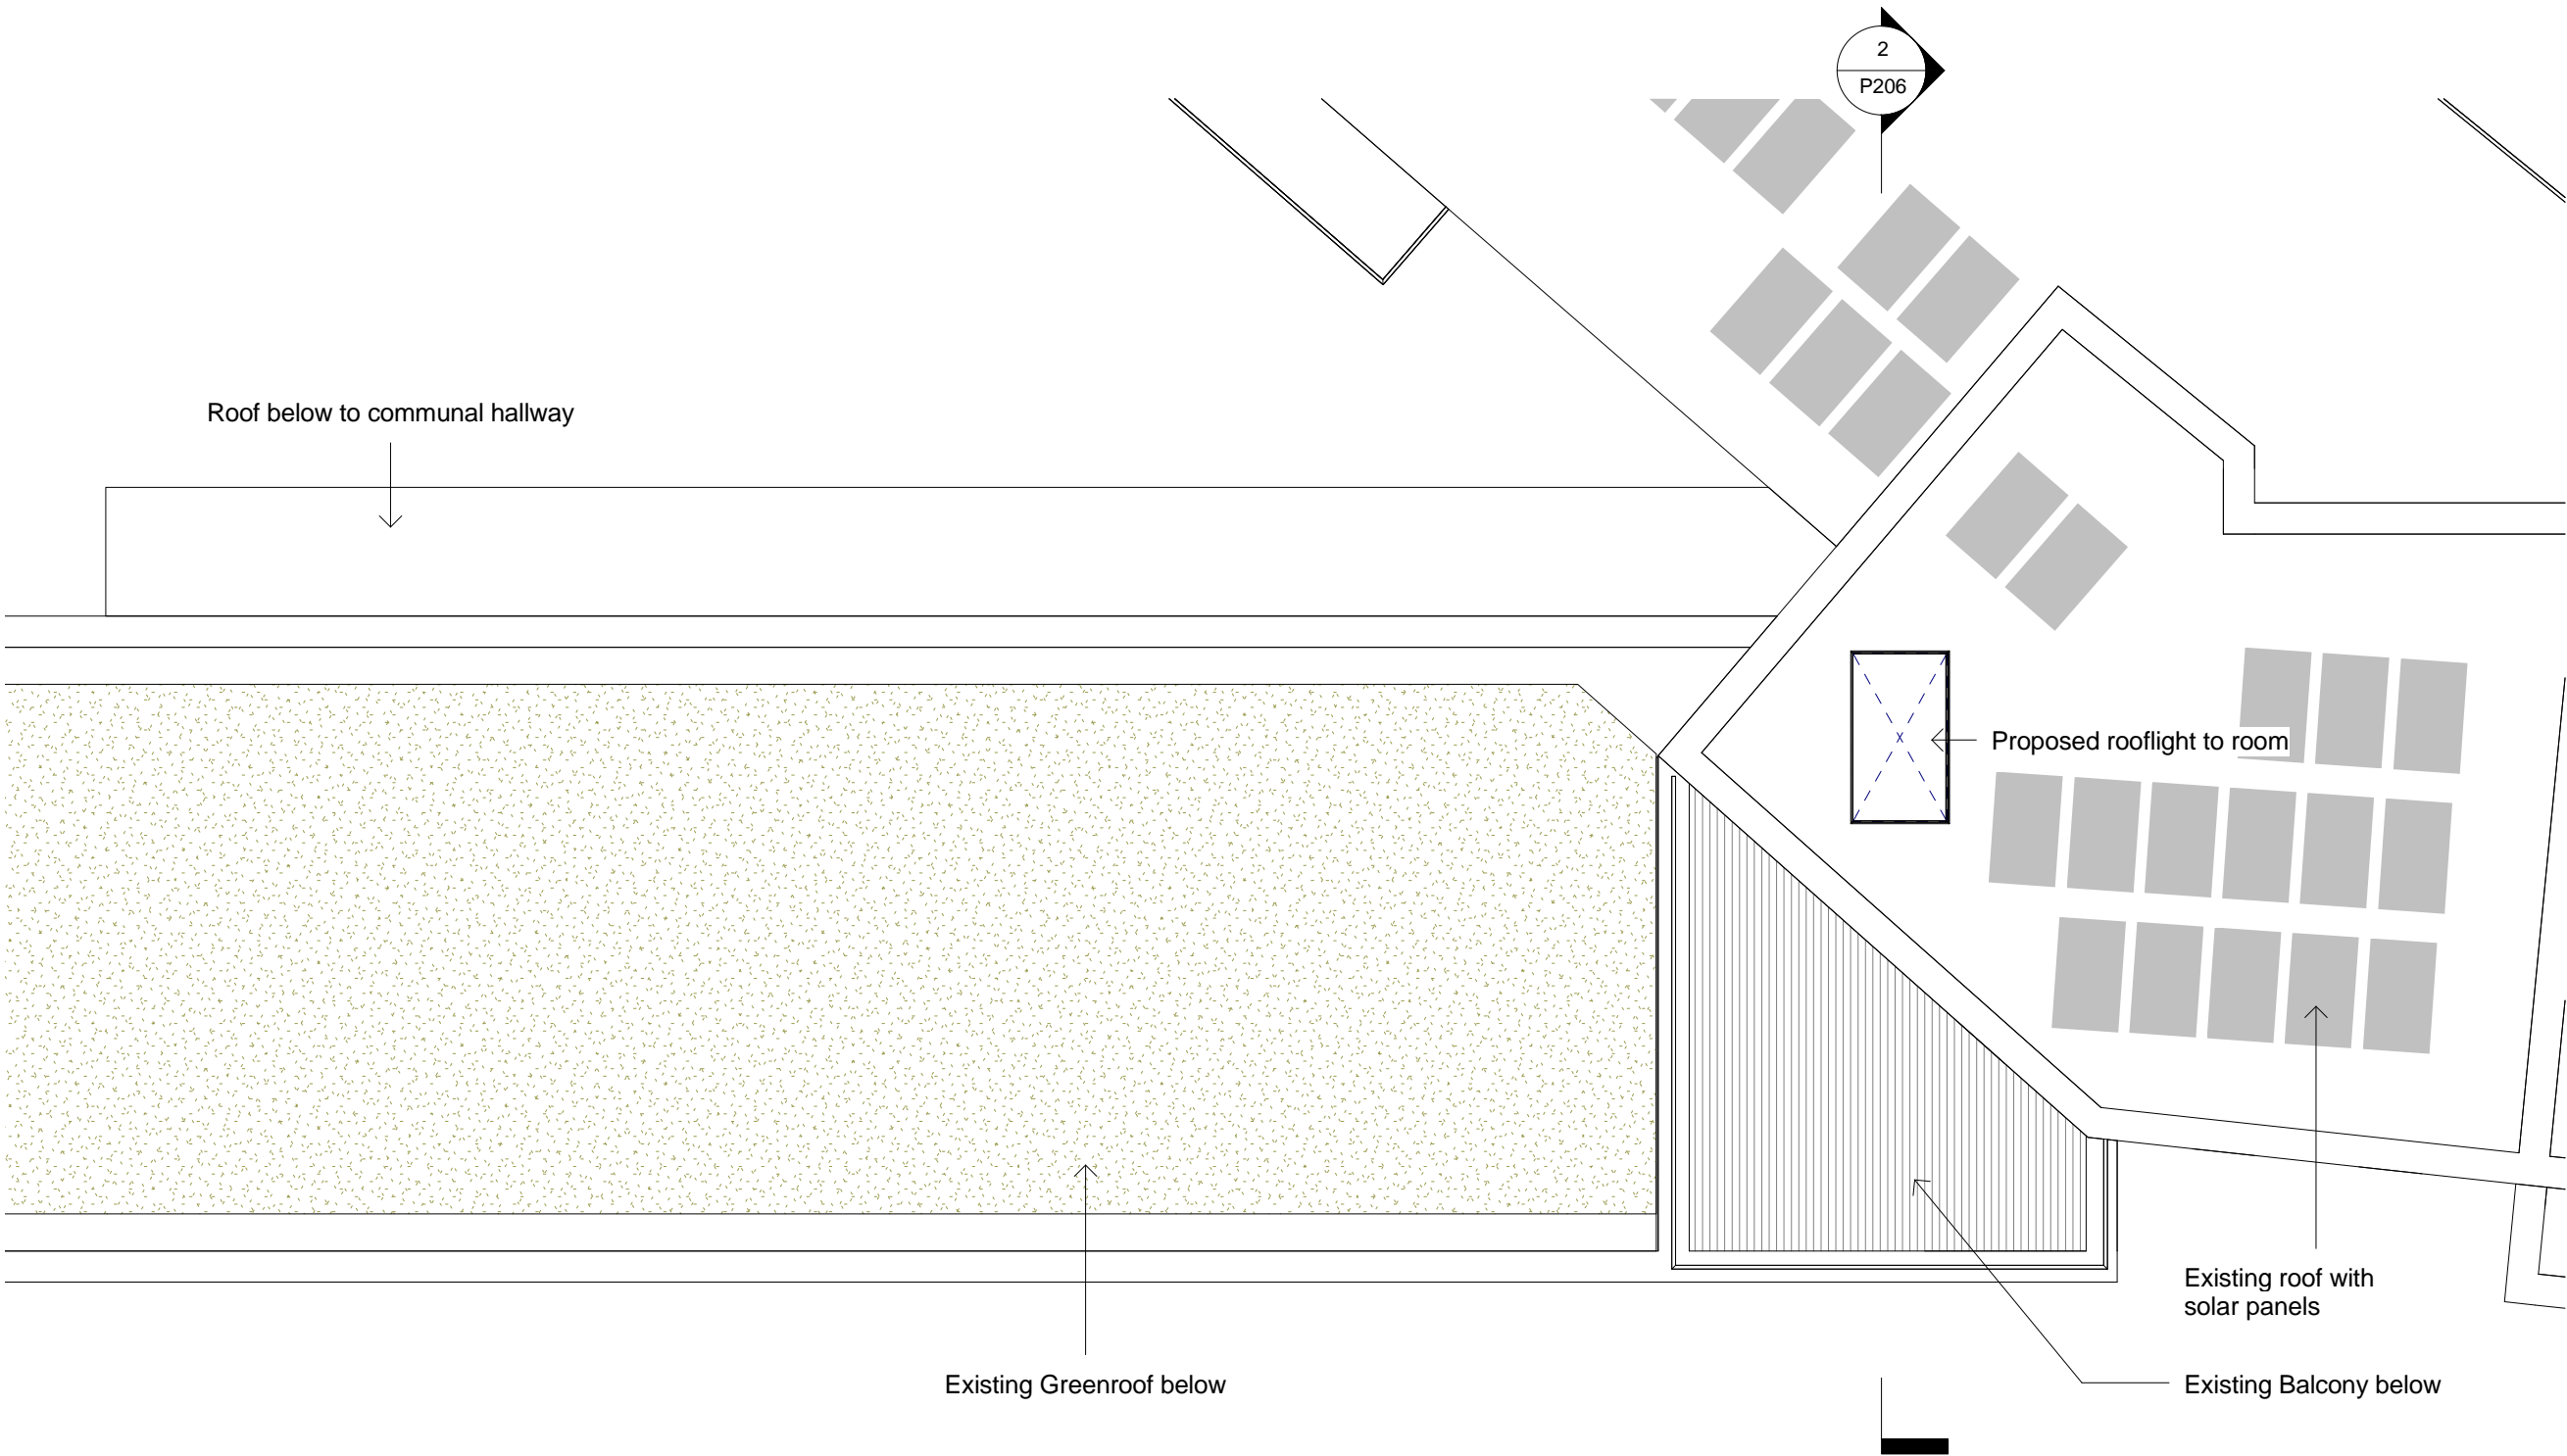


1

P205

ROOF PLAN

1 : 100 @ A3

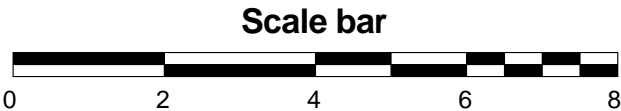

General notes:

This drawing is copyright of PML Architecture Ltd. This drawing must be read in conjunction with the Designer's Risk Assessment, specification and all other relevant documentation and drawings. PML Architecture accept no liability for any expense, loss or damage of whatsoever nature and however arising from any variation made to this drawing or in the execution of the work to which it relates which has not been referred to them and their approval obtained.

Do not scale from this drawing or the digital data, only figured dimensions are to be used. For Planning refer to linear scale.

Check all dimensions on site prior to carrying out any works – advice any discrepancy

Notes/Legends

1	Issued to planning	19/12/18	KN	PL
Rev	Notes	dd.mm.yy	By	Chkd

© PML Architecture

Stamp

PLANNING

Key Plan

pmlarchitecture

86-90 Paul Street London EC2A 4NE
mail@pmlarchitecture.com 020 7183 8166


Project:
163 IVERSON ROAD,
LONDON, NW6 2RB

Title:
PROPOSED ROOF PLAN


Date: 01/06/17 Drawn By: KN Checked: PL

Scale: 1 : 100 @ A3


Project Ref:	Drawing No:	Revision:
VRS	VRS - P205	1

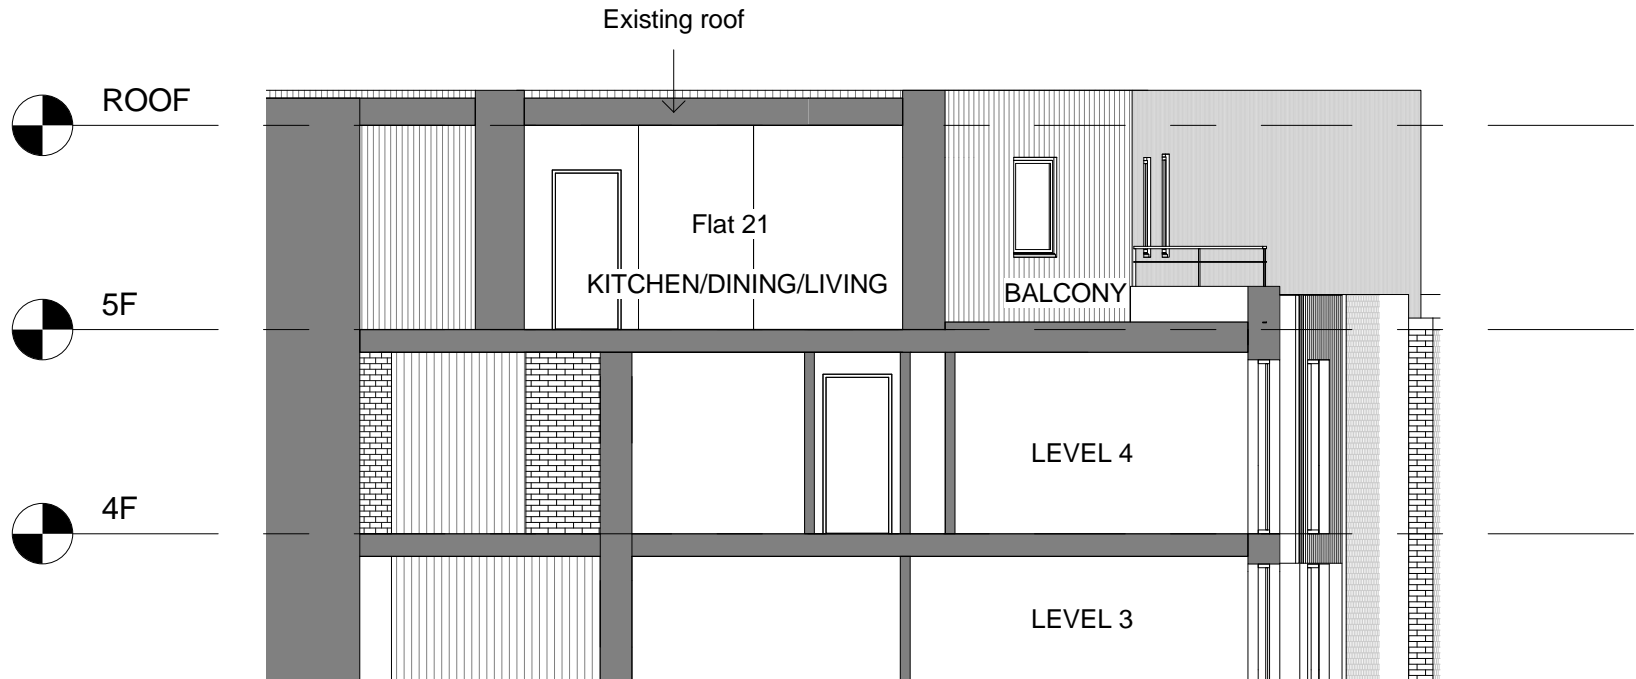

1 EXISTING SECTION
P206 1 : 100 @ A3

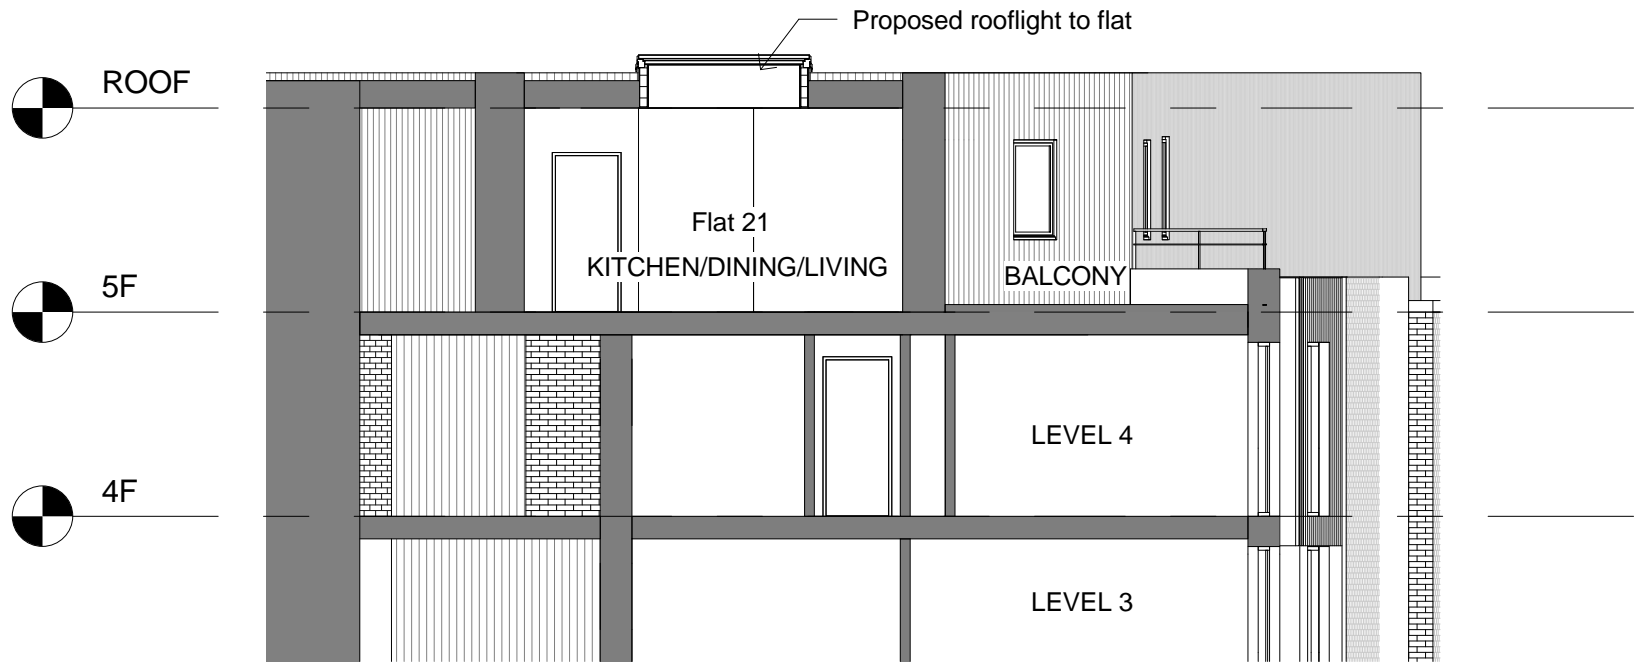

2 PROPOSED SECTION
P206 1 : 100 @ A3

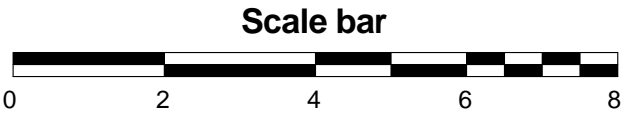

General notes:

This drawing is copyright of PML Architecture Ltd. This drawing must be read in conjunction with the Designer's Risk Assessment, specification and all other relevant documentation and drawings. PML Architecture accept no liability for any expense, loss or damage of whatsoever nature and however arising from any variation made to this drawing or in the execution of the work to which it relates which has not been referred to them and their approval obtained.
Do not scale from this drawing or the digital data, only figured dimensions are to be used. For Planning refer to linear scale.
Check all dimensions on site prior to carrying out any works – advice any discrepancy

Notes/Legends

1	Issued to planning	19/12/18	KN	PL
Rev	Notes	dd.mm.yy	By	Chkd

© PML Architecture

Stamp

PLANNING

Key Plan

pmlarchitecture

86-90 Paul Street London EC2A 4NE
mail@pmlarchitecture.com 020 7183 8166

Project:
163 IVERSON ROAD,
LONDON, NW6 2RB

Title:
EXISTING SECTIONS

Date: 01/06/17 Drawn By: KN Checked: PL

Scale: 1 : 100 @ A3

Project Ref:	Drawing No:	Revision:
VRS	VRS - P206	1