



SCALE 1:1250

Reproduction in whole or part is prohibited without the prior permission of Ordnance Survey. Crown Copyright 2017. Representations of features including roads track path and boundaries are no evidence of a right of way or property boundary. Plan based on OS Mastermap information by Licensed OS Partner.

SITE BOUNDARY DENOTED BY DASHED RED LINE




APPLICATION AREA BOUNDARY DENOTED BY DASHED BLUE LINE

 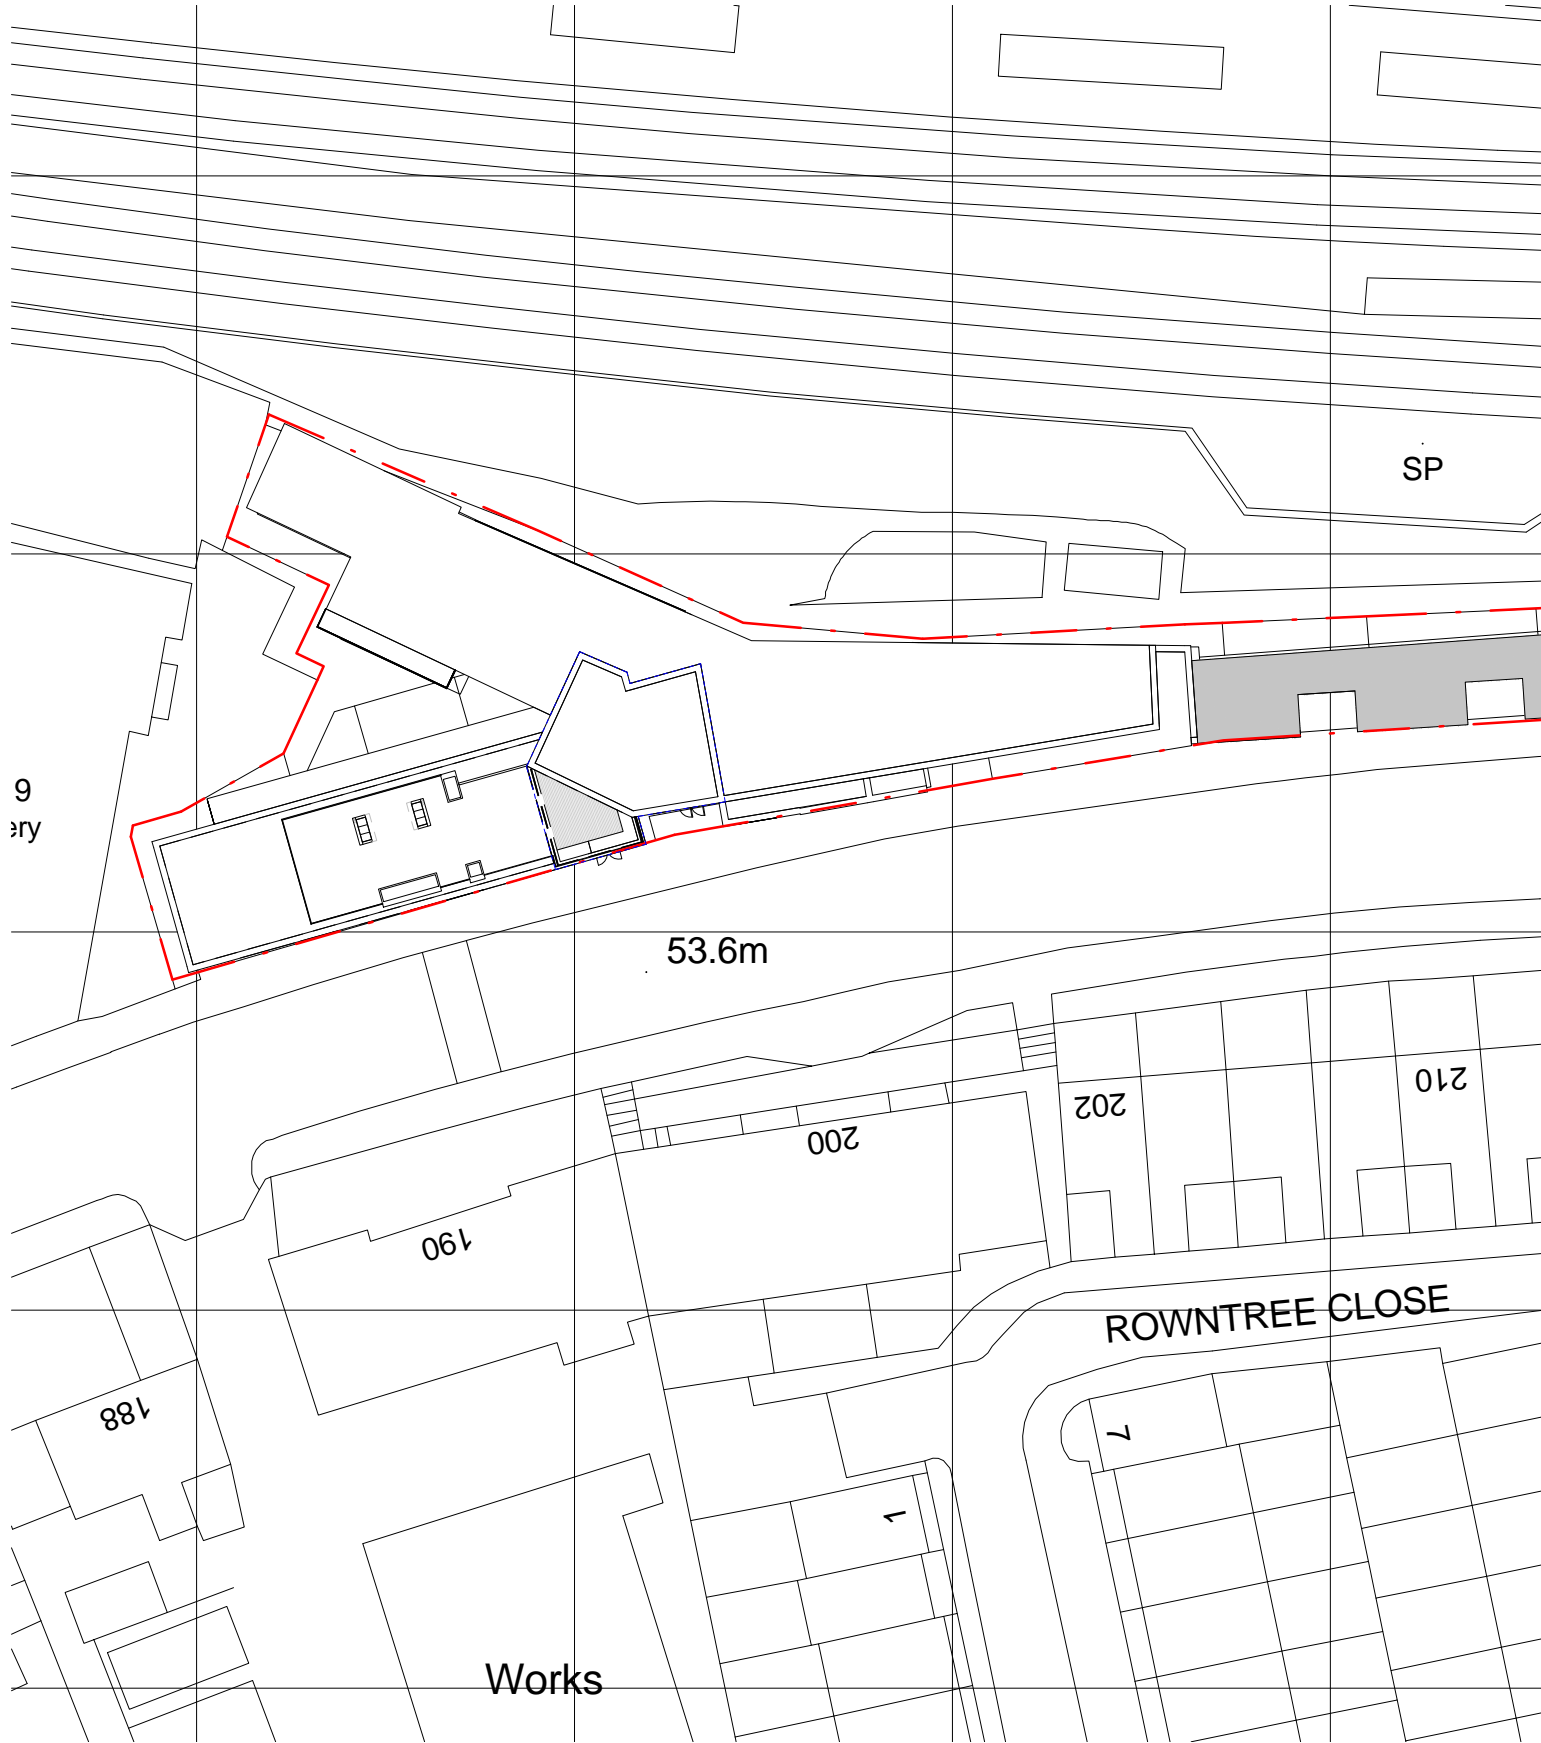

SCALE 1:500

1 LOCATION PLAN  
P301 1 : 1250 @ A3

2 SITE PLAN  
P301 1 : 500 @ A3

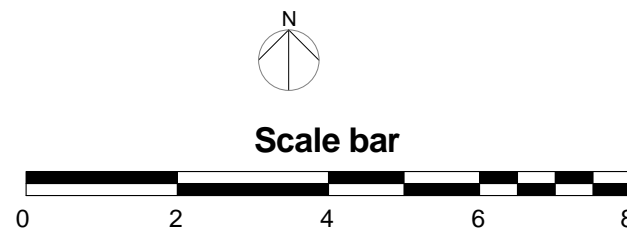

General notes:  
This drawing is copyright of PML Architecture Ltd. This drawing must be read in conjunction with the Designer's Risk Assessment, specification and all other relevant documentation and drawings. PML Architecture accept no liability for any expense, loss or damage of whatsoever nature and however arising from any variation made to this drawing or in the execution of the work to which it relates which has not been referred to them and their approval obtained.  
Do not scale from this drawing or the digital data, only figured dimensions are to be used. For Planning refer to linear scale.  
Check all dimensions on site prior to carrying out any works – advice any discrepancy  
Notes/Legends

1	Issued for planning	19/12/18	KN	PL
Rev	Notes	dd.mm.yy	By	Chkd

© PML Architecture

Stamp

PLANNING

Key Plan

**pmlarchitecture**

86-90 Paul Street London EC2A 4NE  
mail@pmlarchitecture.com 020 7183 8166


Project:  
163 IVERSON ROAD,  
LONDON, NW6 2RB

Title:  
SITE LOCATION PLAN

Date: 01/06/17 Drawn By: KN Checked: PL

Scale: As indicated @ A3

Project Ref:	Drawing No:	Revision:
VRS	VRS - P301	1

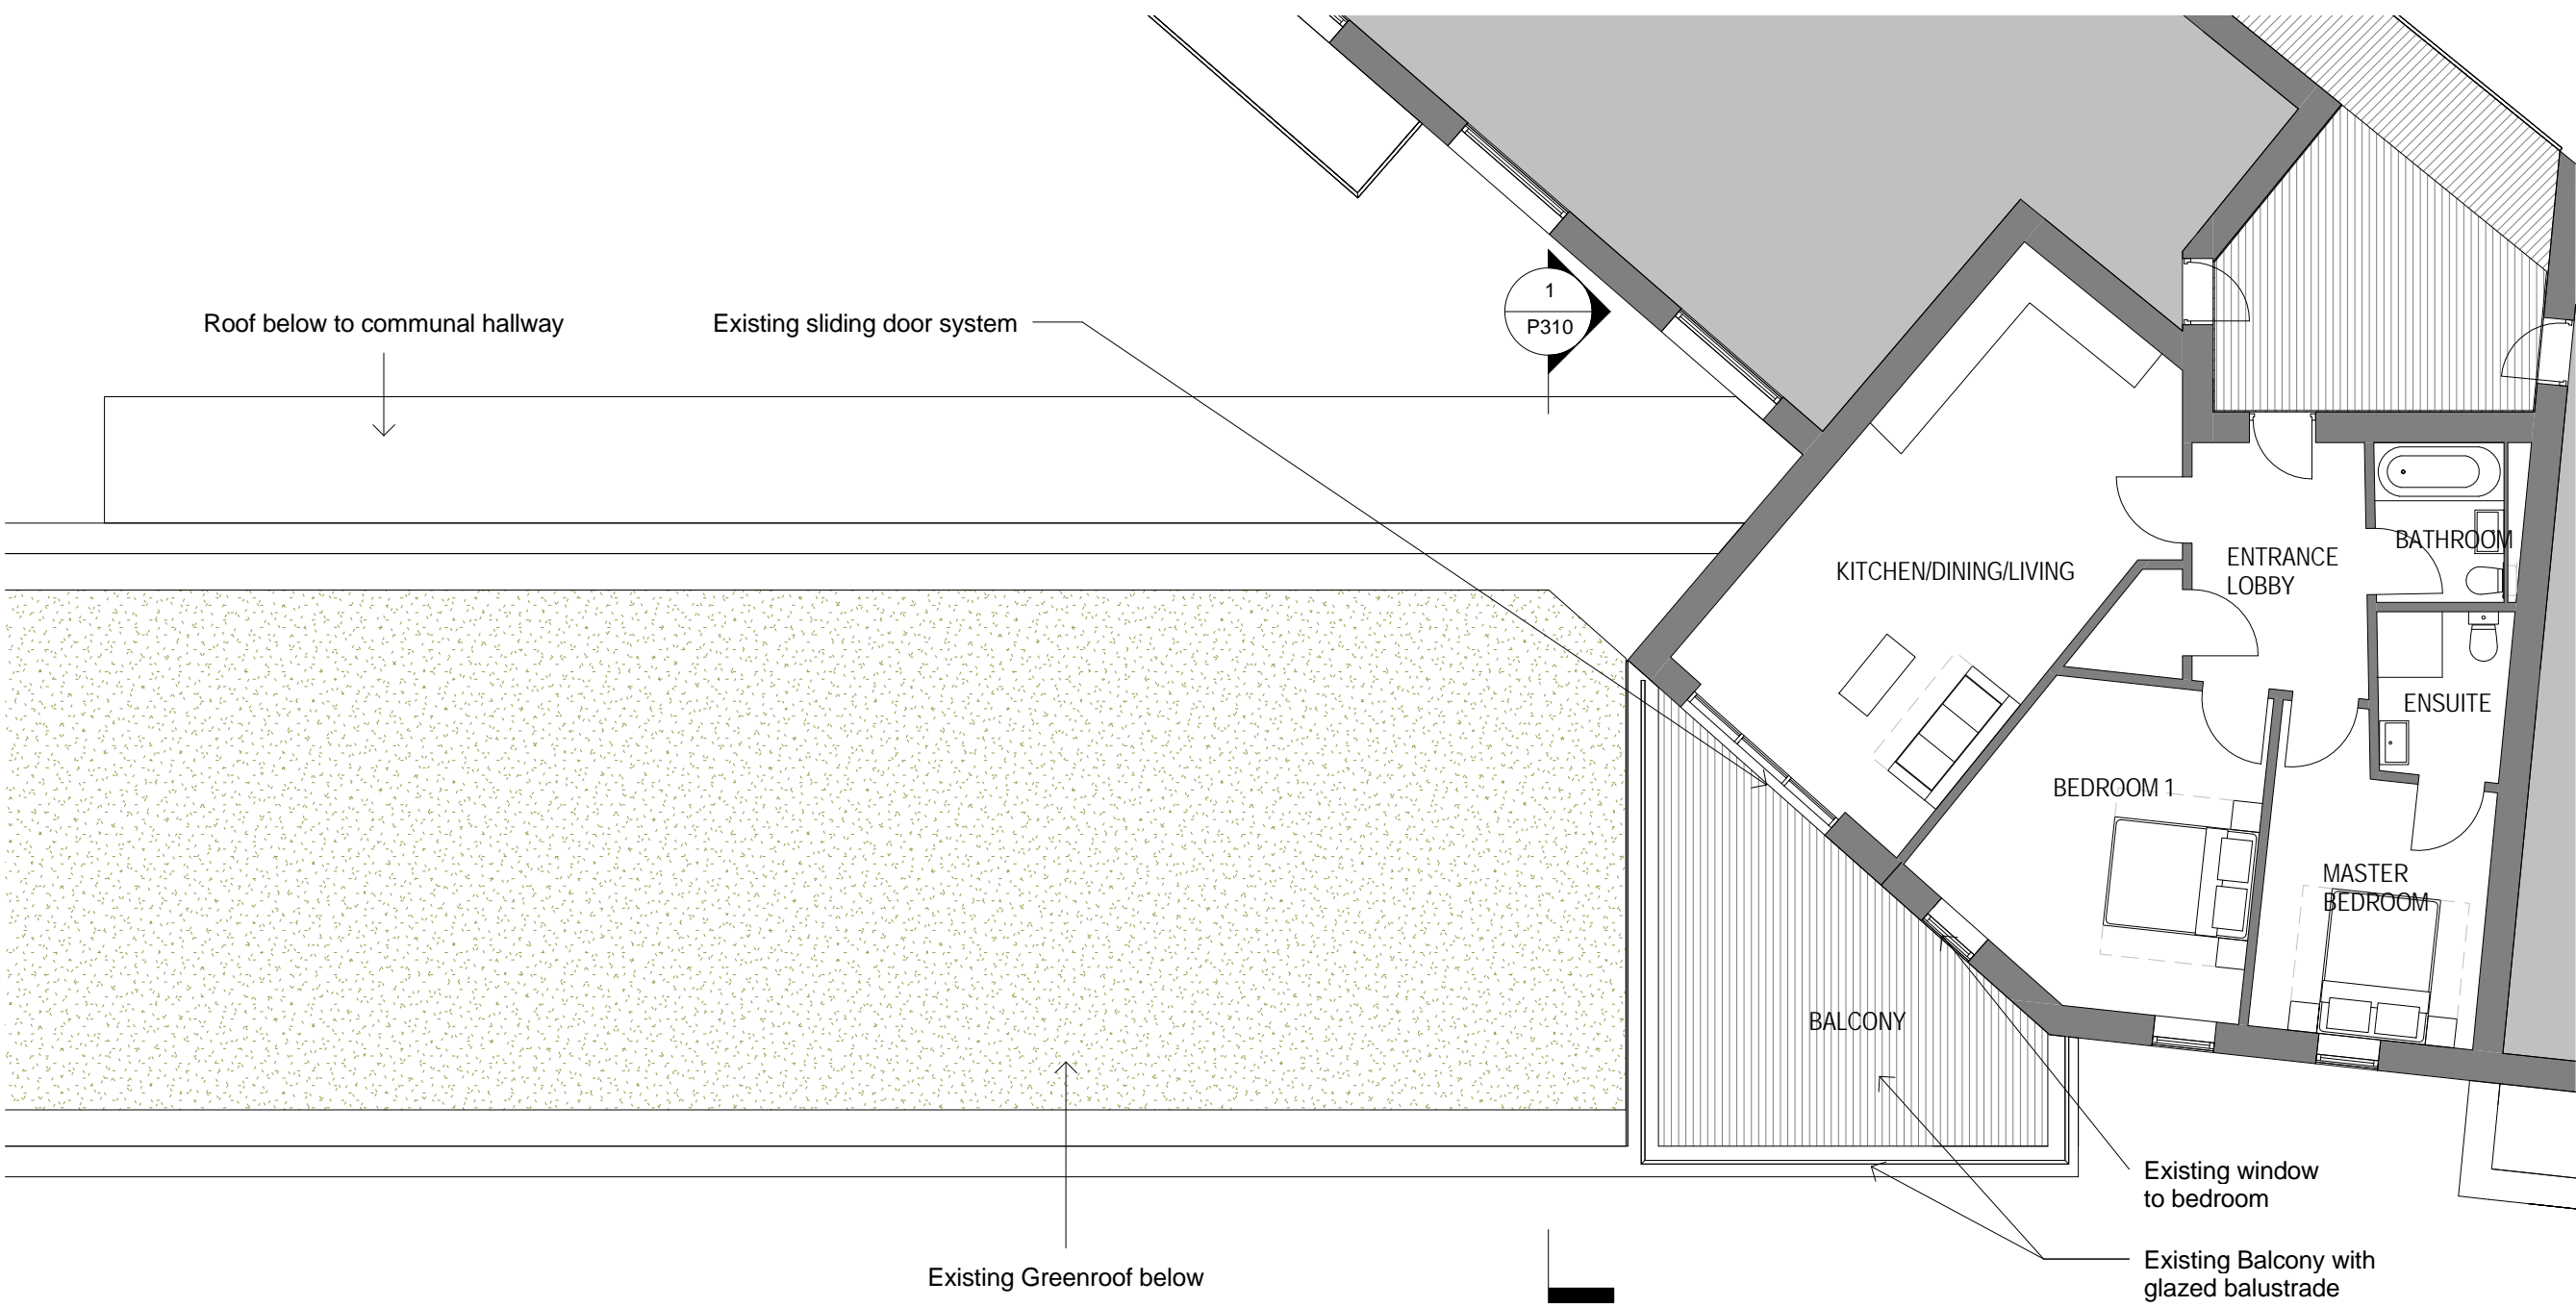

General notes:

This drawing is copyright of PML Architecture Ltd. This drawing must be read in conjunction with the Designer's Risk Assessment, specification and all other relevant documentation and drawings. PML Architecture accept no liability for any expense, loss or damage of whatsoever nature and however arising from any variation made to this drawing or in the execution of the work to which it relates which has not been referred to them and their approval obtained.

Do not scale from this drawing or the digital data, only figured dimensions are to be used. For Planning refer to linear scale.

Check all dimensions on site prior to carrying out any works – advice any discrepancy


Notes/Legends

1


P302

FOURTH FLOOR PLAN

1 : 100 @ A3

 

1	Issued for planning	19/12/18	KN	PL
Rev	Notes	dd.mm.yy	By	Chkd
© PML Architecture				
Stamp				
PLANNING				
Key Plan				
pmlarchitecture				
86-90 Paul Street London EC2A 4NE mail@pmlarchitecture.com 020 7183 8166				
Project: 163 IVERSON ROAD, LONDON, NW6 2RB				
Title: EXISTING FLOOR PLAN				
Date:	01/06/17	Drawn By:	KN	Checked: PL
Scale: 1 : 100 @ A3				
Project Ref:	Drawing No:		Revision:	
VRS	VRS - P302		1	

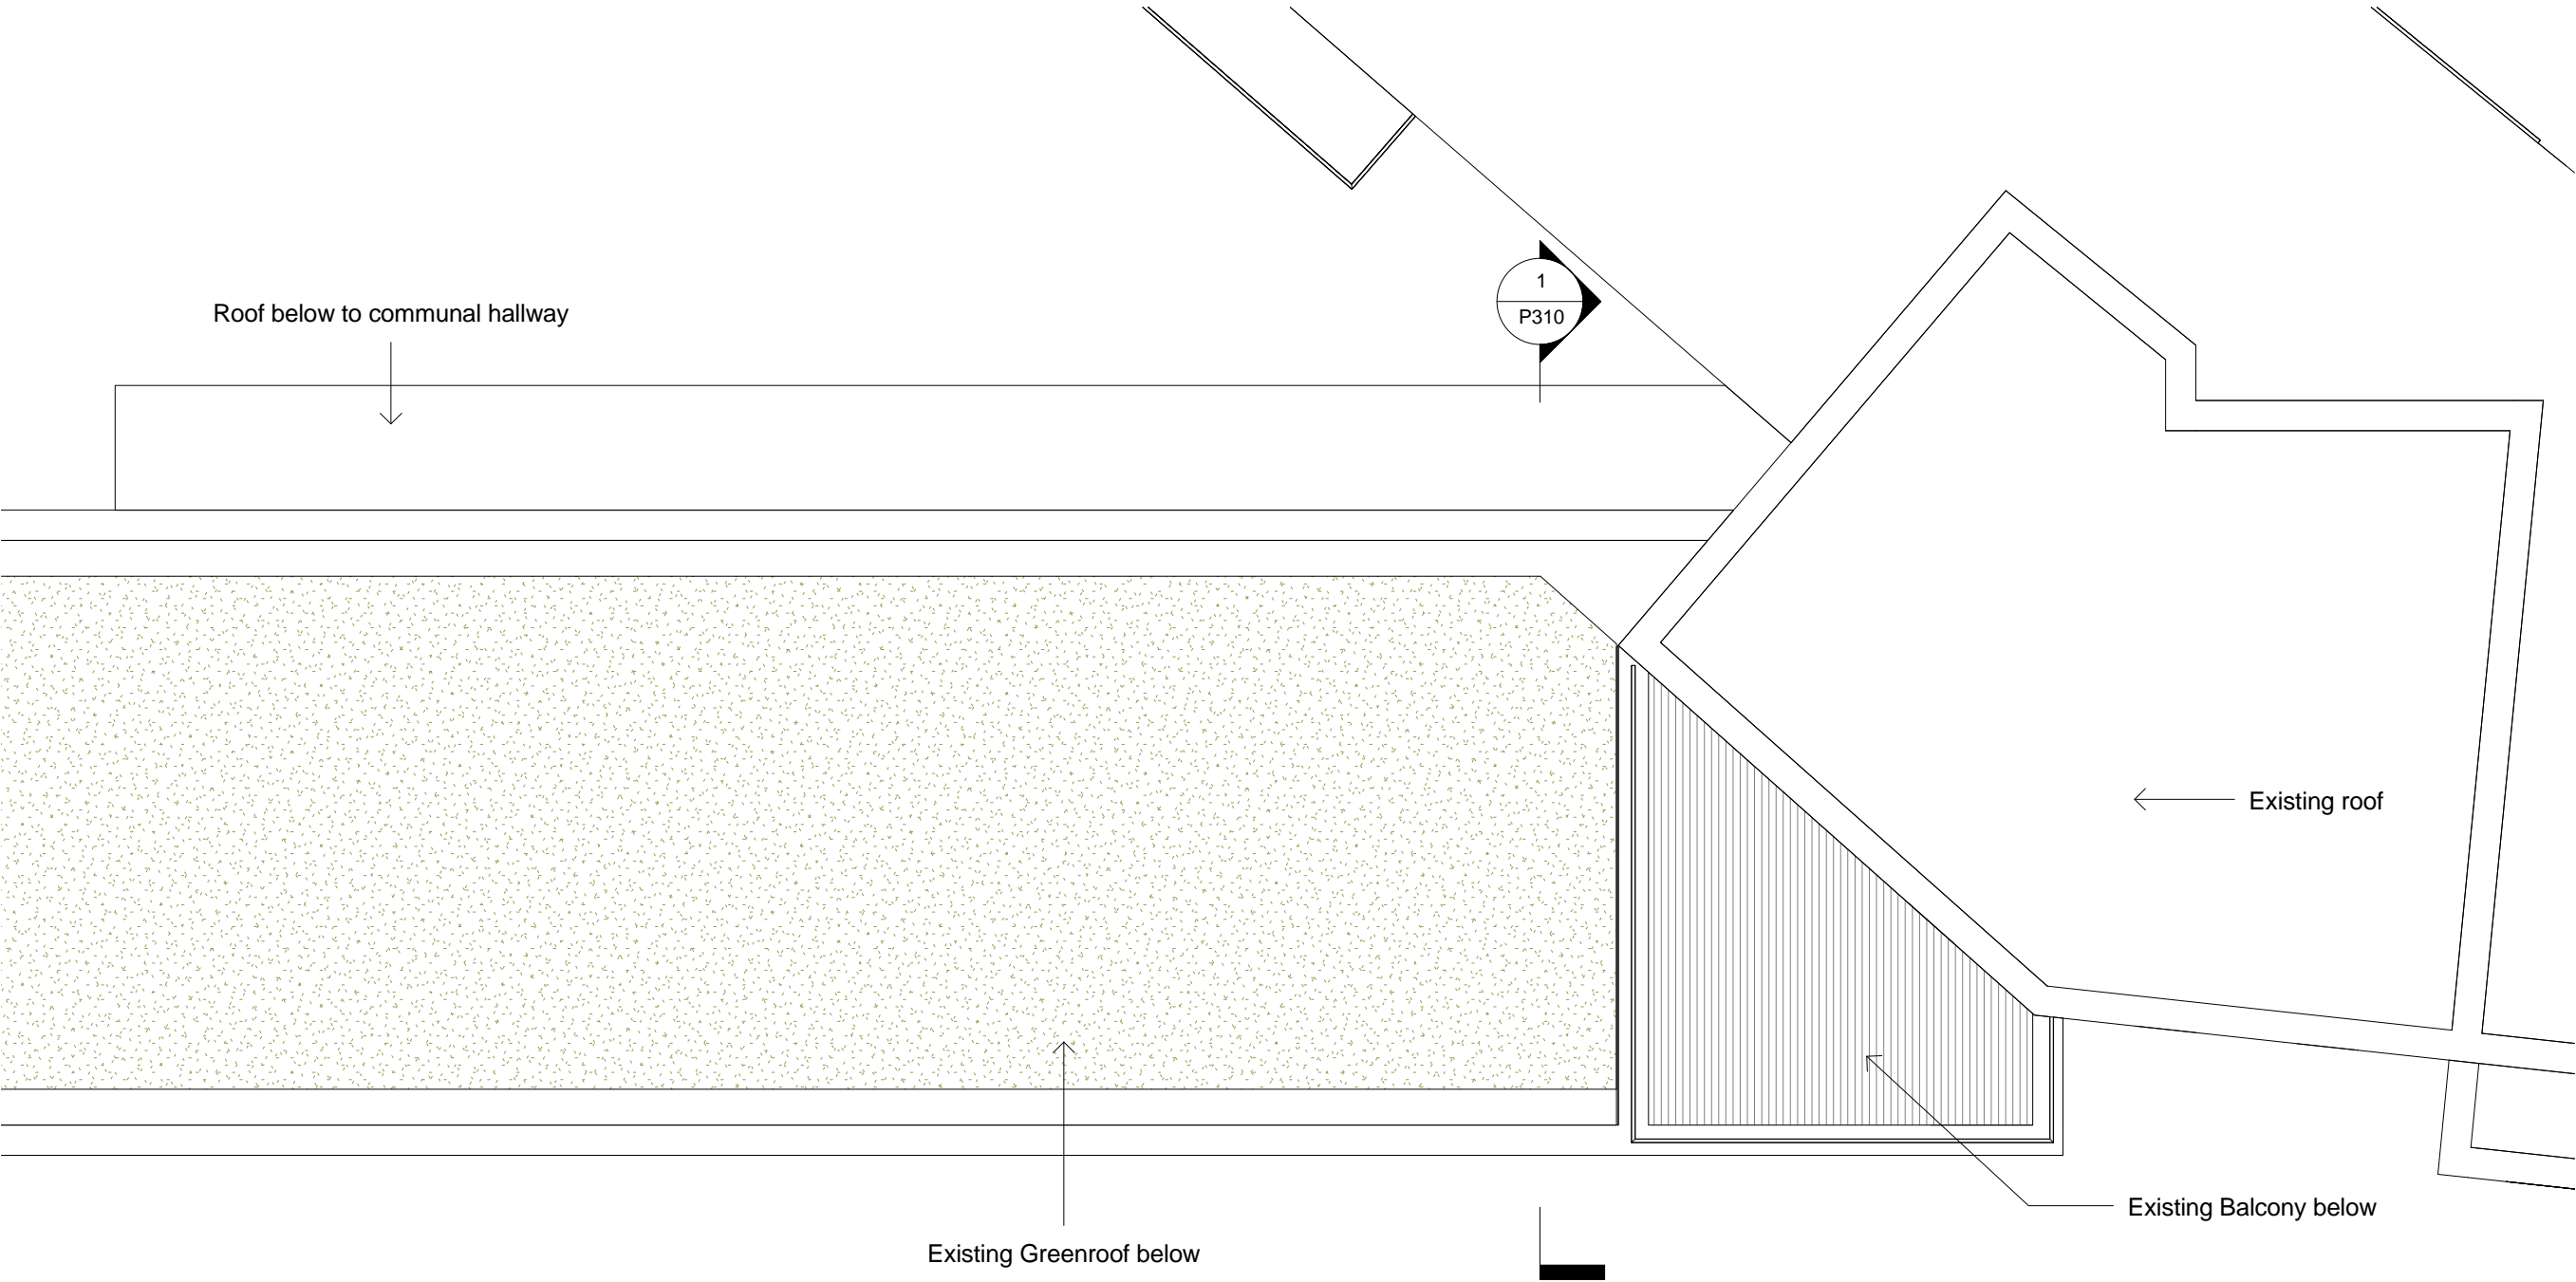

General notes:

This drawing is copyright of PML Architecture Ltd. This drawing must be read in conjunction with the Designer's Risk Assessment, specification and all other relevant documentation and drawings. PML Architecture accept no liability for any expense, loss or damage of whatsoever nature and however arising from any variation made to this drawing or in the execution of the work to which it relates which has not been referred to them and their approval obtained.

Do not scale from this drawing or the digital data, only figured dimensions are to be used. For Planning refer to linear scale.

Check all dimensions on site prior to carrying out any works – advice any discrepancy

Notes/Legends

1	Issued for planning	19/12/18	KN	PL
Rev	Notes	dd.mm.yy	By	Chkd

© PML Architecture

Stamp

PLANNING

Key Plan

**pmlarchitecture**

86-90 Paul Street London EC2A 4NE  
mail@pmlarchitecture.com 020 7183 8166


Project:  
163 IVERSON ROAD,  
LONDON, NW6 2RB


Title:  
EXISTING ROOF PLAN

Date: 01/06/17 Drawn By: KN Checked: PL

Scale: 1 : 100 @ A3

Project Ref:	Drawing No:	Revision:
VRS	VRS - P303	1

 

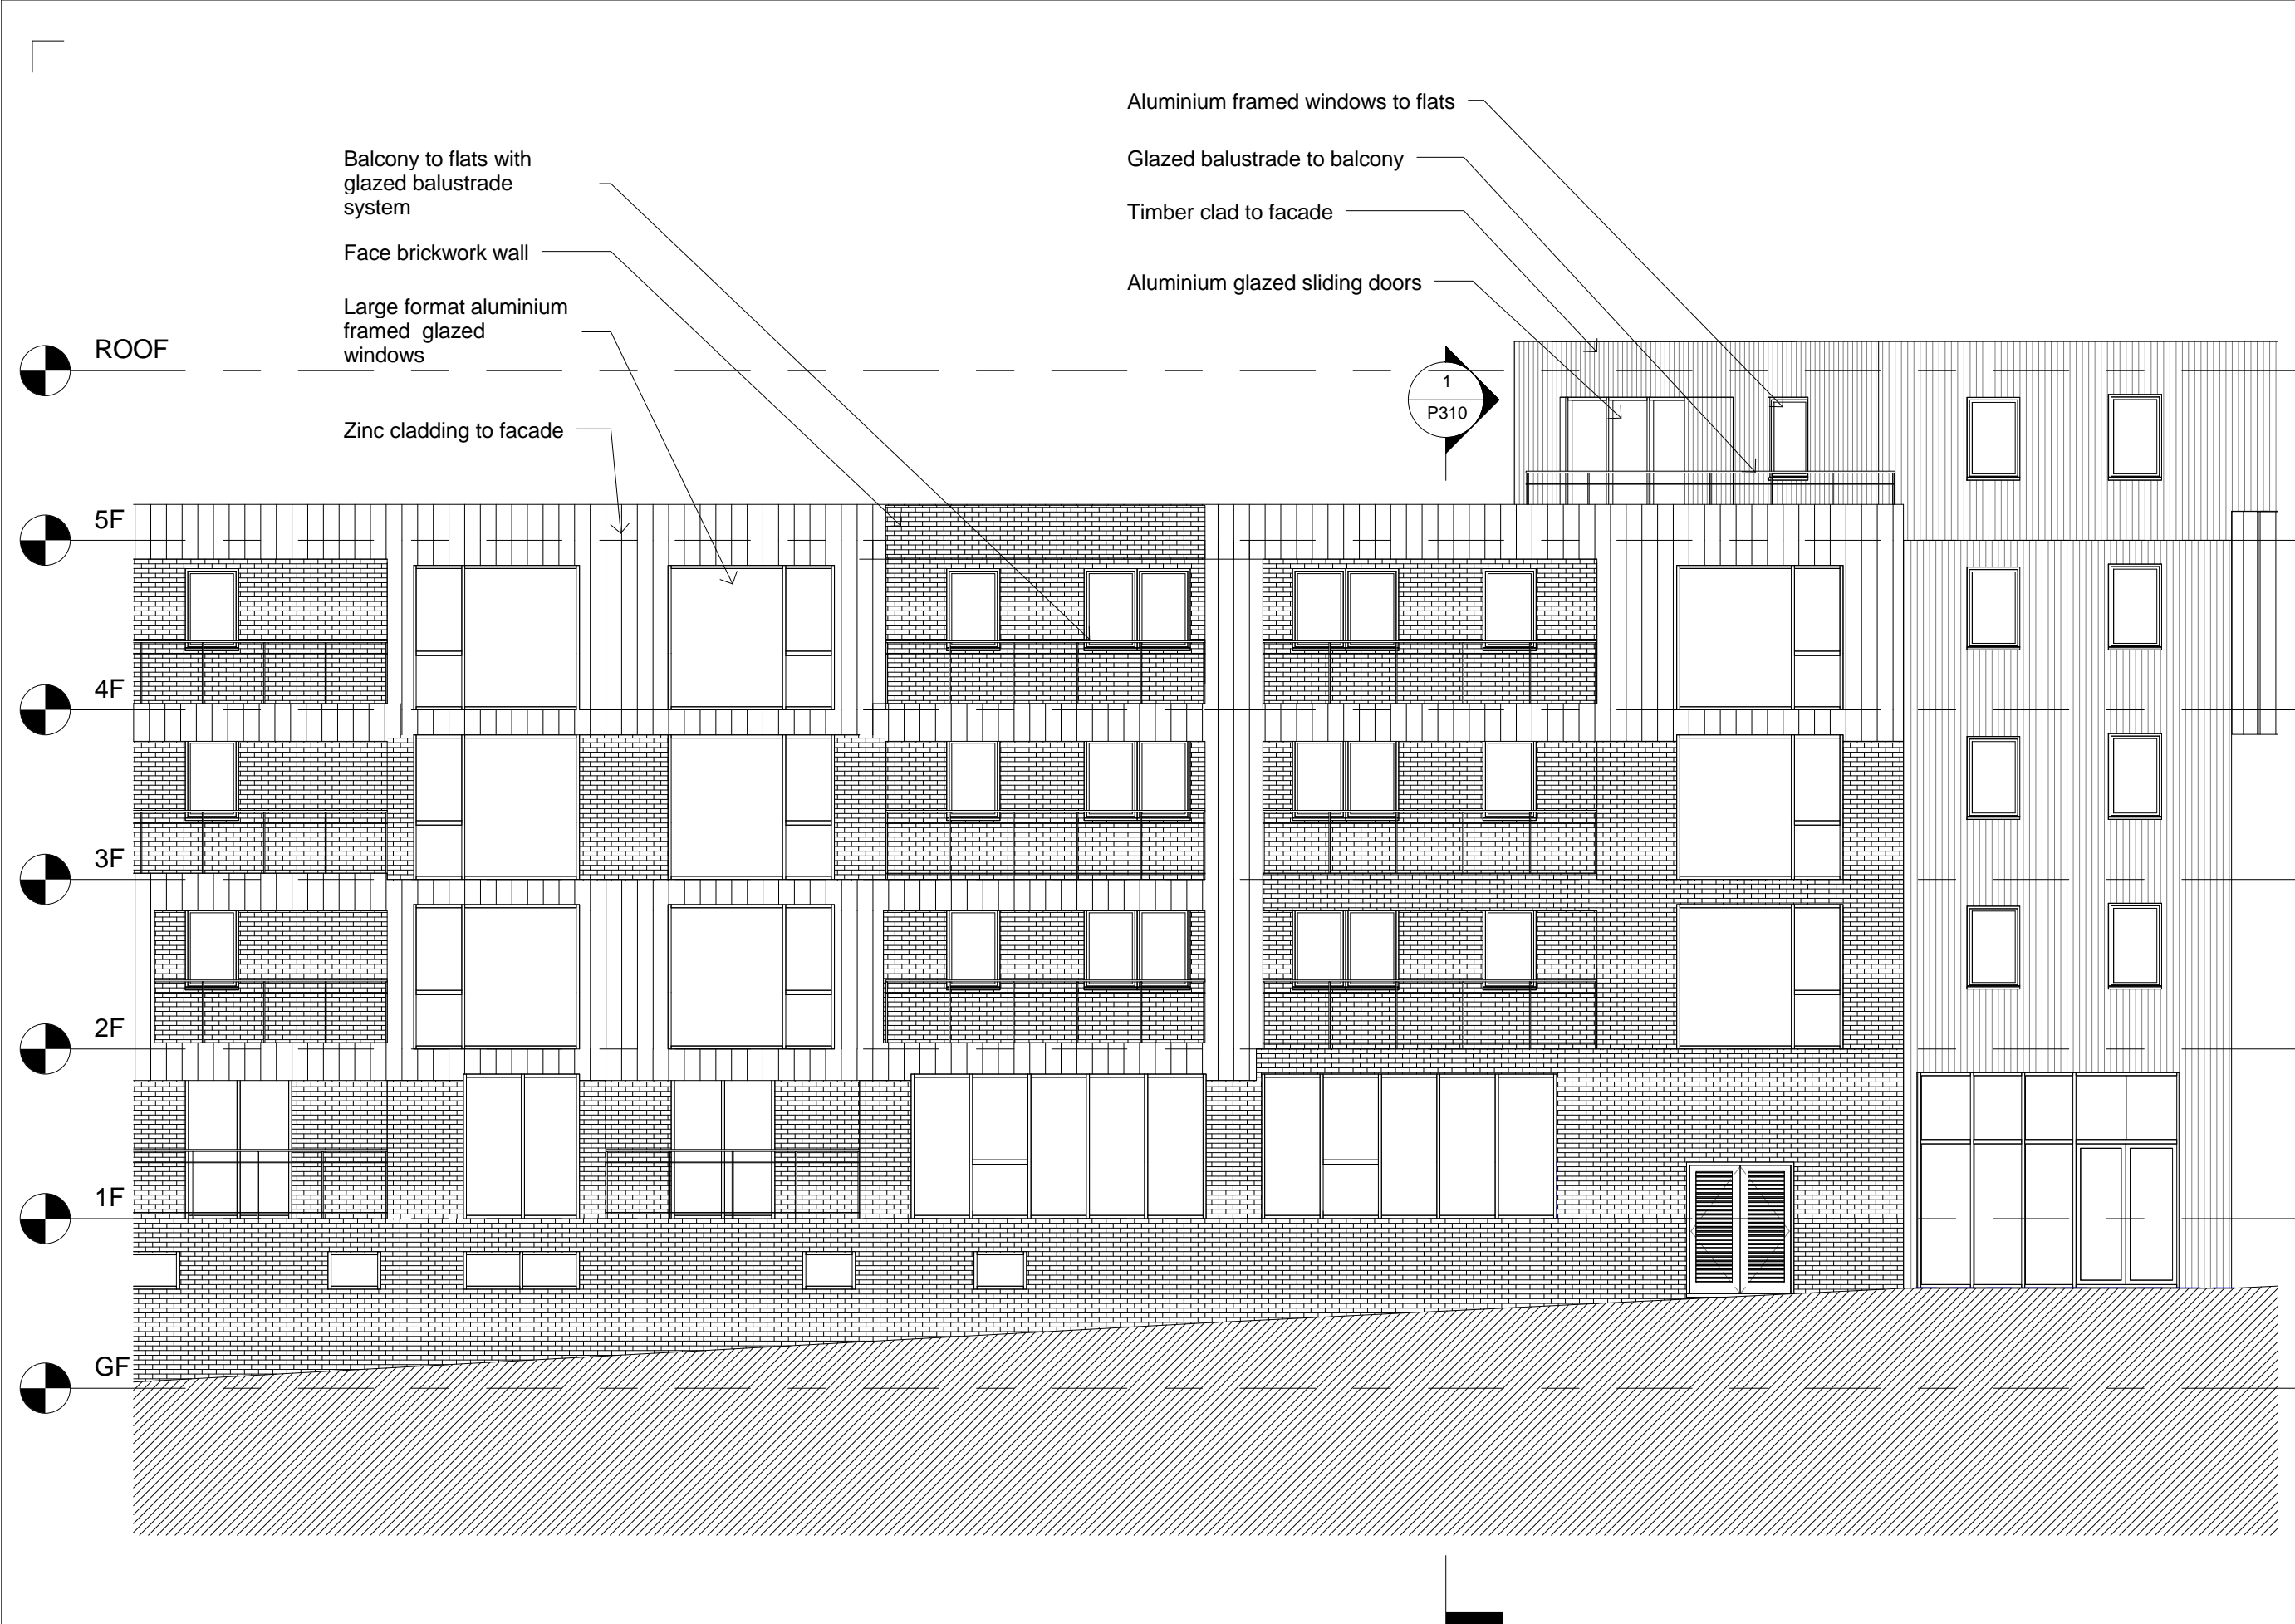

1 EXISTING SOUTH ELEVATION  
P304 1 : 100 @ A3

General notes:

This drawing is copyright of PML Architecture Ltd. This drawing must be read in conjunction with the Designer's Risk Assessment, specification and all other relevant documentation and drawings. PML Architecture accept no liability for any expense, loss or damage of whatsoever nature and however arising from any variation made to this drawing or in the execution of the work to which it relates which has not been referred to them and their approval obtained.

Do not scale from this drawing or the digital data, only figured dimensions are to be used. For Planning refer to linear scale.

Check all dimensions on site prior to carrying out any works – advice any discrepancy

Notes/Legends

1	Issued for planning	19/12/18	KN	PL
Rev	Notes	dd.mm.yy	By	Chkd
© PML Architecture				
Stamp				
PLANNING				
Key Plan				


**pmlarchitecture**

86-90 Paul Street London EC2A 4NE  
mail@pmlarchitecture.com 020 7183 8166


Project:  
163 IVERSON ROAD,  
LONDON, NW6 2RB

Title:  
EXISTING ELEVATIONS

Date:	01/06/17	Drawn By:	KN	Checked:	PL
Scale: 1 : 100 @ A3					
Project Ref:	Drawing No:			Revision:	
VRS	VRS - P304			1	

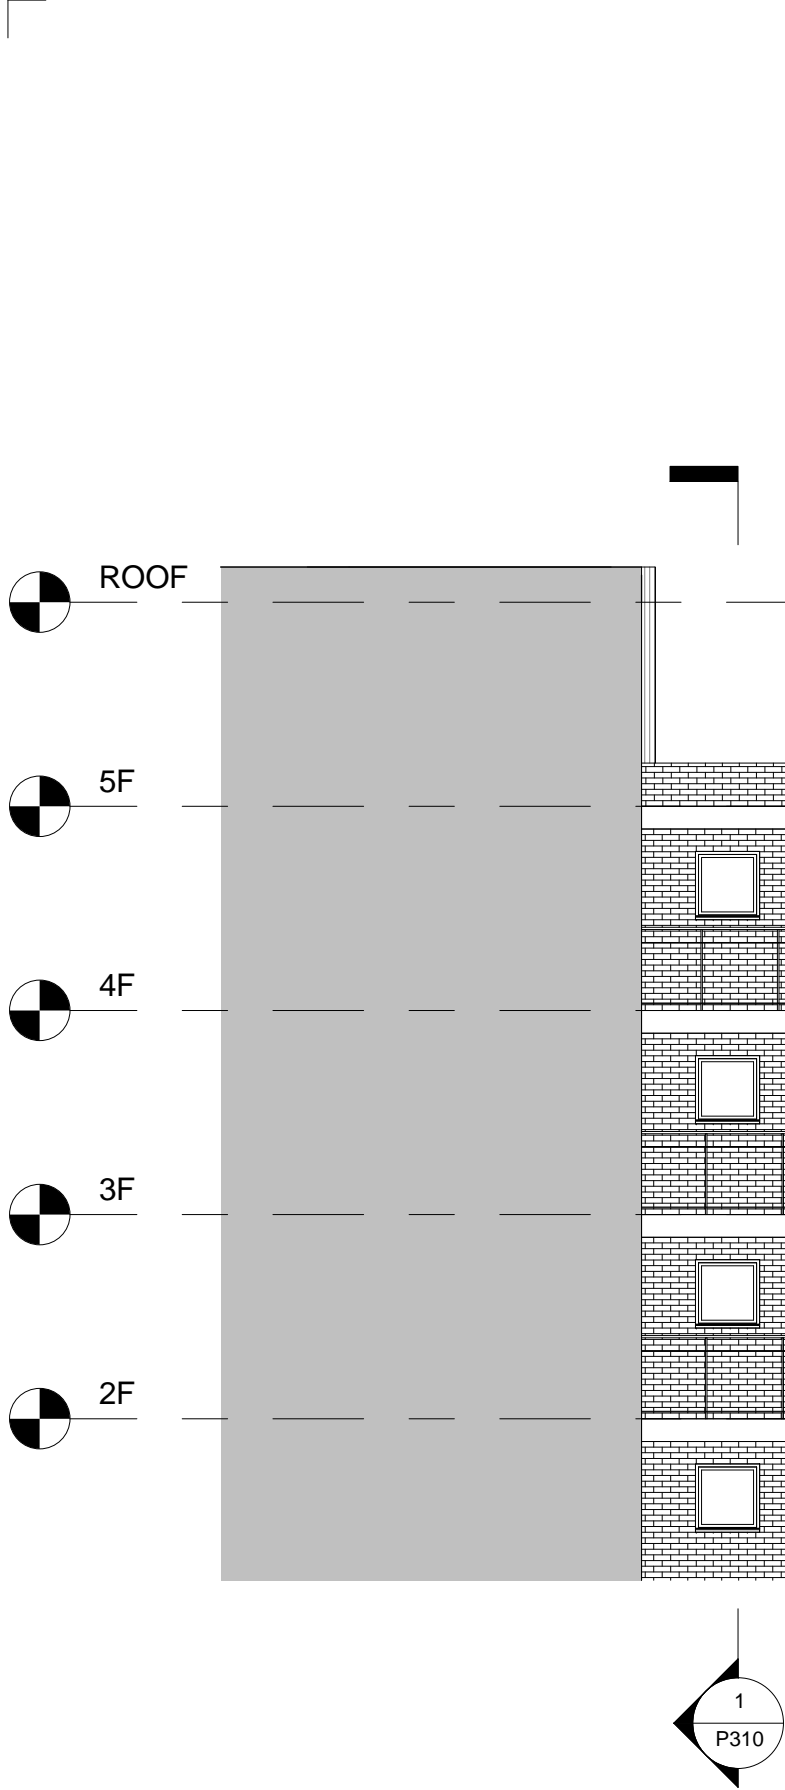

2 EXISTING NORTH ELEVATION  
P305 1 : 100 @ A3

 

General notes:

This drawing is copyright of PML Architecture Ltd. This drawing must be read in conjunction with the Designer's Risk Assessment, specification and all other relevant documentation and drawings. PML Architecture accept no liability for any expense, loss or damage of whatsoever nature and however arising from any variation made to this drawing or in the execution of the work to which it relates which has not been referred to them and their approval obtained.

Do not scale from this drawing or the digital data, only figured dimensions are to be used. For Planning refer to linear scale.

Check all dimensions on site prior to carrying out any works – advice any discrepancy

Notes/Legends

1	Issued for planning	19/12/18	KN	PL
Rev	Notes	dd.mm.yy	By	Chkd

© PML Architecture

Stamp

PLANNING

Key Plan

**pmlarchitecture**

86-90 Paul Street London EC2A 4NE  
mail@pmlarchitecture.com 020 7183 8166


Project:  
163 IVERSON ROAD,  
LONDON, NW6 2RB

Title:  
EXISTING ELEVATIONS

Date: 01/06/17 Drawn By: KN Checked: PL

Scale: 1 : 100 @ A3

Project Ref:	Drawing No:	Revision:
VRS	VRS - P305	1

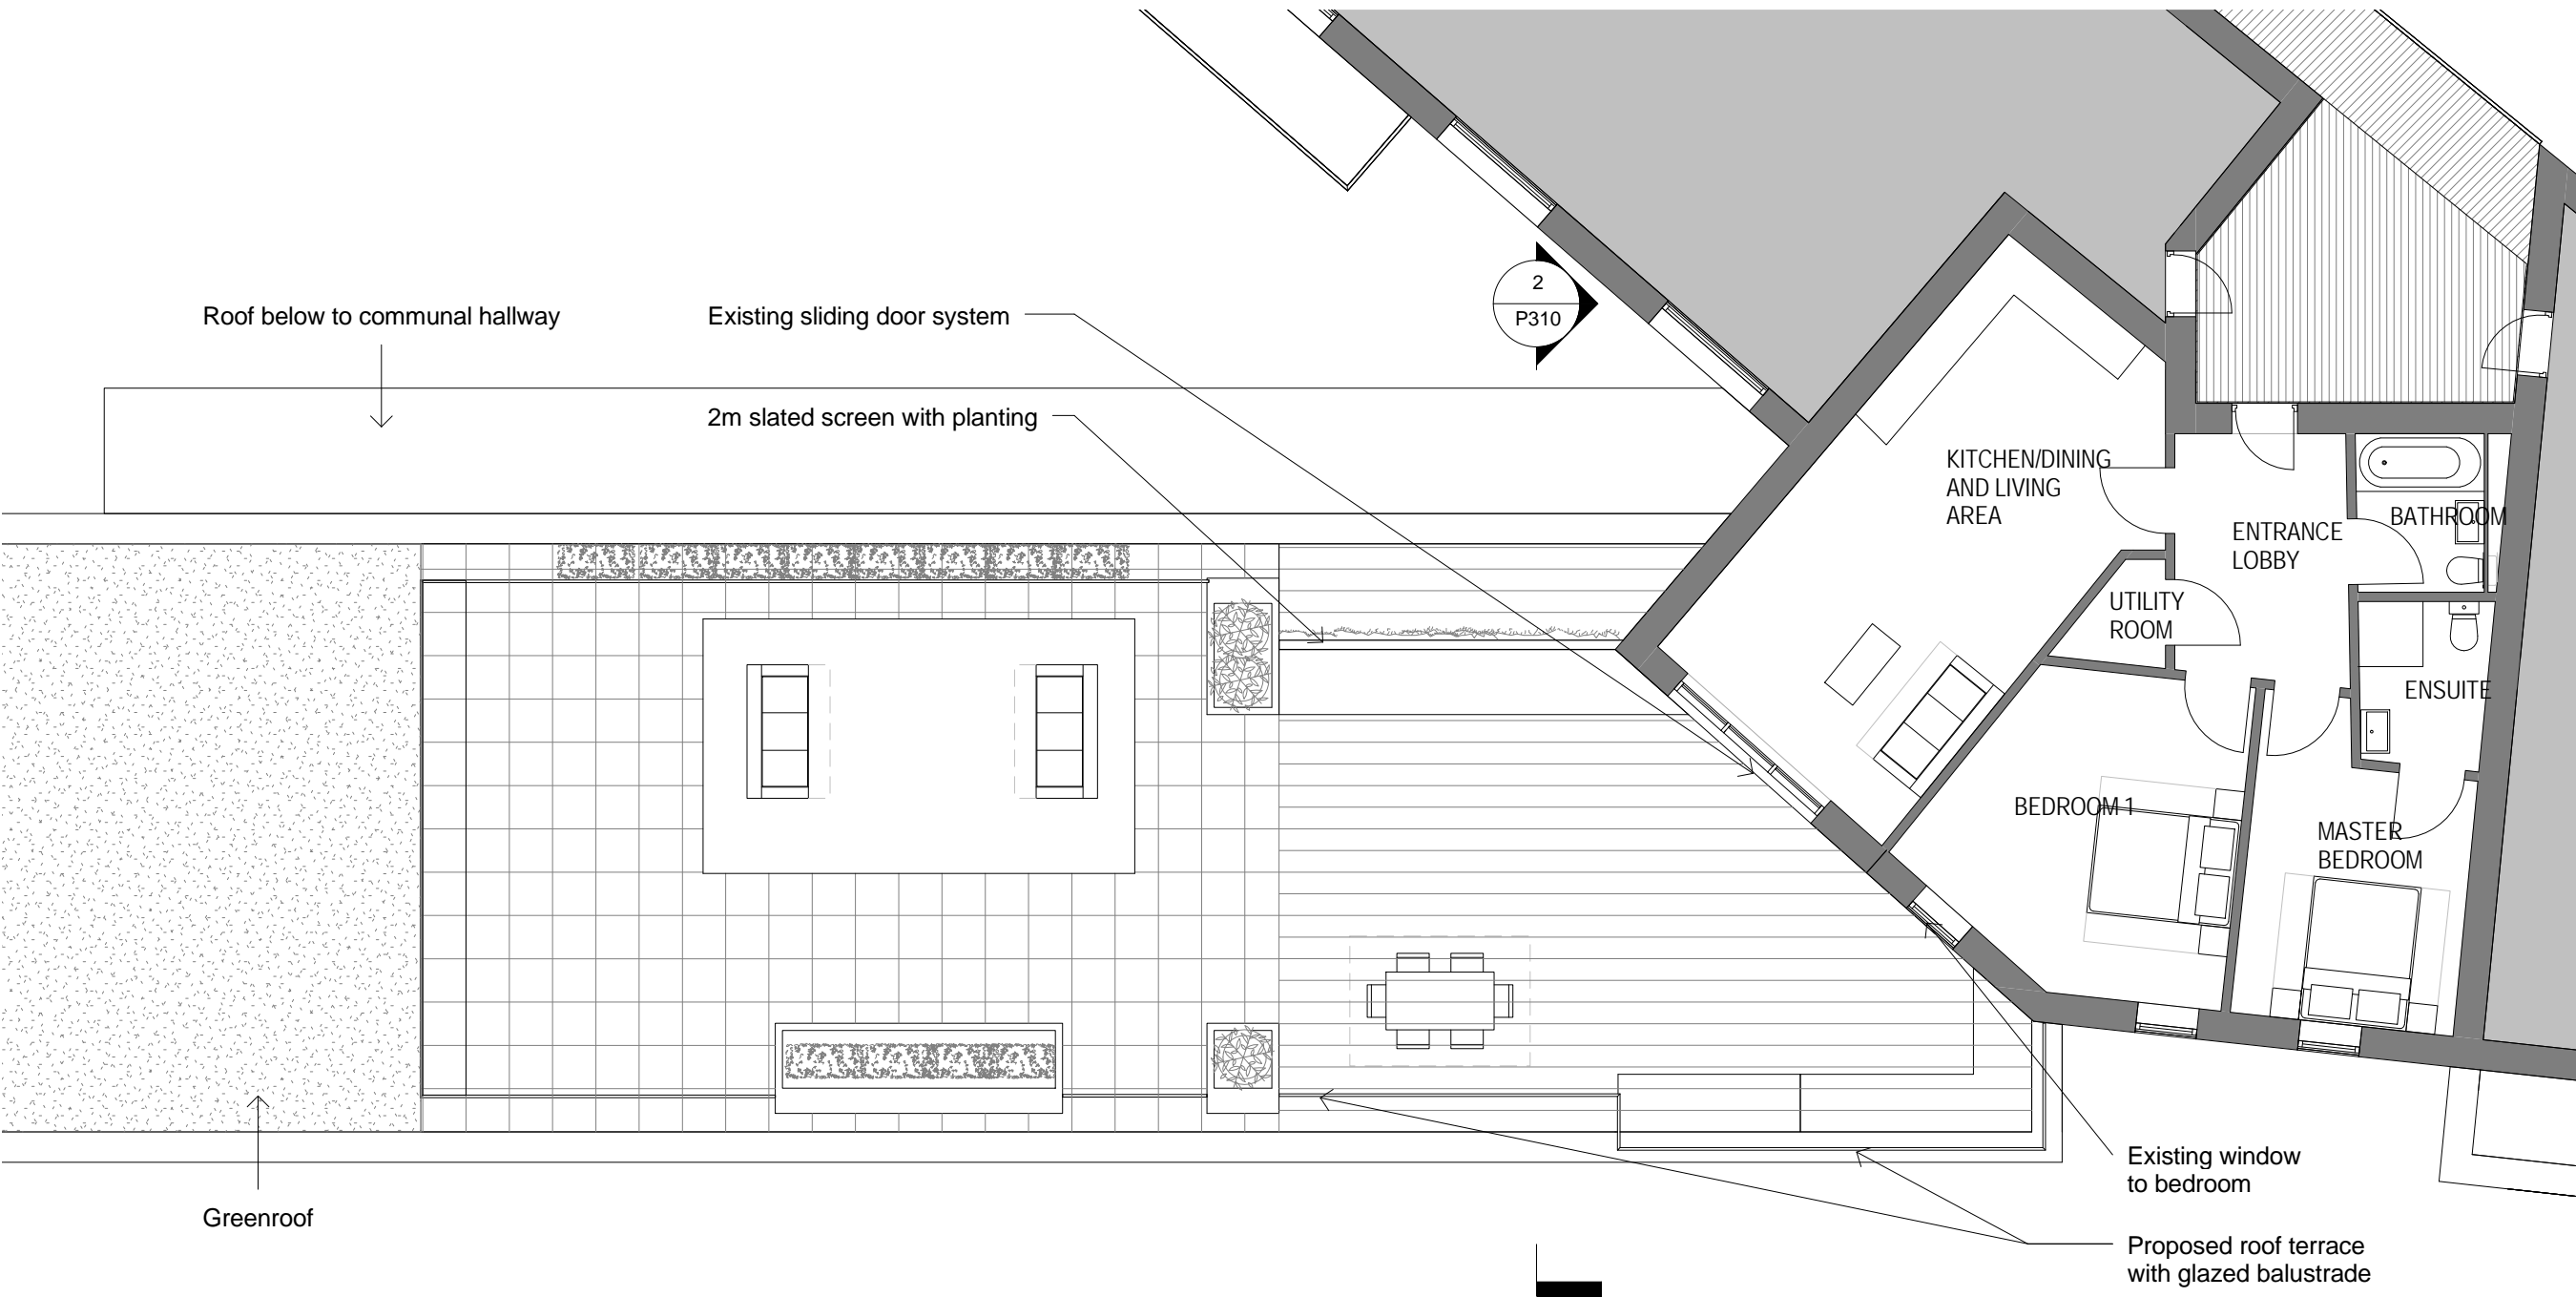

General notes:

This drawing is copyright of PML Architecture Ltd. This drawing must be read in conjunction with the Designer's Risk Assessment, specification and all other relevant documentation and drawings. PML Architecture accept no liability for any expense, loss or damage of whatsoever nature and however arising from any variation made to this drawing or in the execution of the work to which it relates which has not been referred to them and their approval obtained.

Do not scale from this drawing or the digital data, only figured dimensions are to be used. For Planning refer to linear scale.

Check all dimensions on site prior to carrying out any works – advice any discrepancy

Notes/Legends

1	Issued for planning	19/12/18	KN	PL
Rev	Notes	dd.mm.yy	By	Chkd

© PML Architecture

Stamp

PLANNING

Key Plan

**pmlarchitecture**

86-90 Paul Street London EC2A 4NE  
mail@pmlarchitecture.com 020 7183 8166

Project:  
**163 IVERSON ROAD,  
LONDON, NW6 2RB**

Title:  
**PROPOSED FLOOR PLAN**

Date:	01/06/17	Drawn By:	KN	Checked:	PL
-------	----------	-----------	----	----------	----


Scale: 1 : 100 @ A3


Project Ref:	Drawing No:	Revision:
VRS	VRS - P306	1

**1**  
P306

**FOURTH FLOOR PLAN**

1 : 100 @ A3

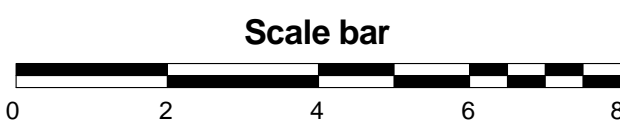

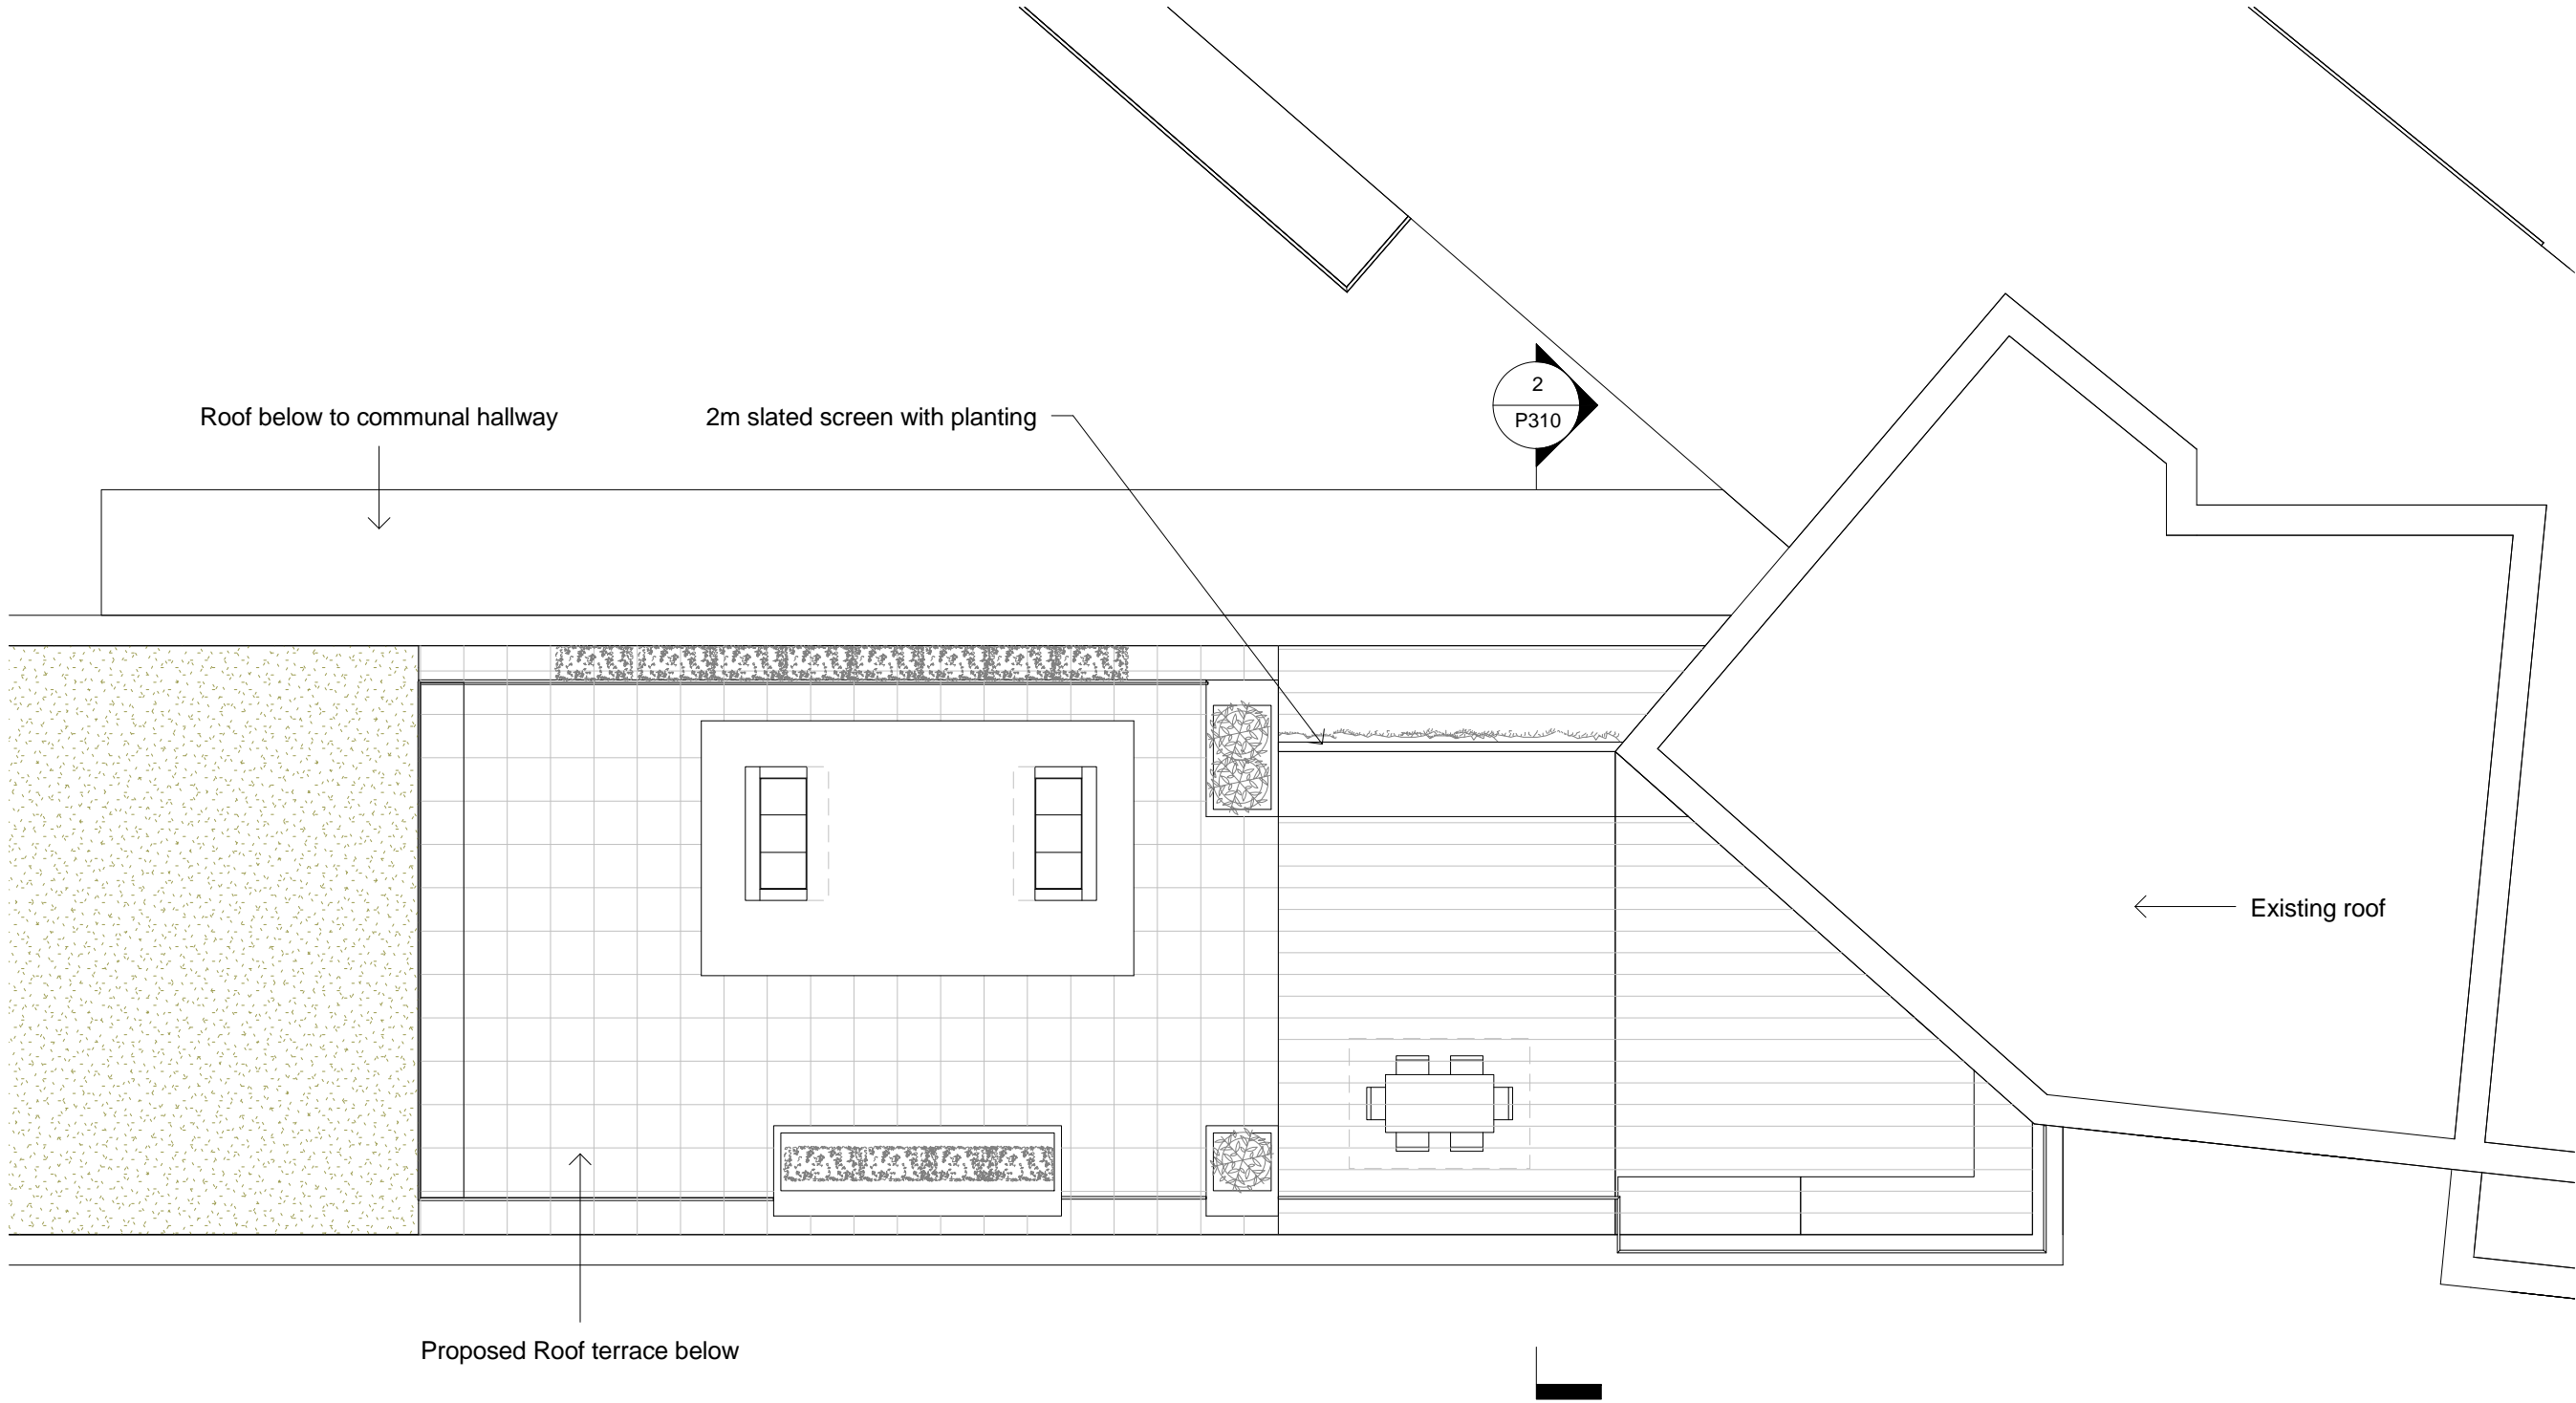

General notes:

This drawing is copyright of PML Architecture Ltd. This drawing must be read in conjunction with the Designer's Risk Assessment, specification and all other relevant documentation and drawings. PML Architecture accept no liability for any expense, loss or damage of whatsoever nature and however arising from any variation made to this drawing or in the execution of the work to which it relates which has not been referred to them and their approval obtained.

Do not scale from this drawing or the digital data, only figured dimensions are to be used. For Planning refer to linear scale.

Check all dimensions on site prior to carrying out any works – advice any discrepancy

Notes/Legends

1	Issued for planning	19/12/18	KN	PL
Rev	Notes	dd.mm.yy	By	Chkd

© PML Architecture

Stamp

PLANNING

Key Plan

**pmlarchitecture**

86-90 Paul Street London EC2A 4NE  
mail@pmlarchitecture.com 020 7183 8166

Project:  
163 IVERSON ROAD,  
LONDON, NW6 2RB

Title:  
PROPOSED ROOF PLAN

Date: 01/06/17 Drawn By: KN Checked: PL

Scale: 1 : 100 @ A3

Project Ref:	Drawing No:	Revision:
VRS	VRS - P307	1



General notes:

This drawing is copyright of PML Architecture Ltd. This drawing must be read in conjunction with the Designers Risk Assessment, specification and all other relevant documentation and drawings. PML Architecture accept no liability for any expense, loss or damage of whatsoever nature and however arising from any variation made to this drawing or in the execution of the work to which it relates which has not been referred to them and their approval obtained.

Do not scale from this drawing or the digital data, only figured dimensions are to be used. For Planning refer to linear scale.

Check all dimensions on site prior to carrying out any works – advice any discrepancy

Notes/Legends

1	Issued for planning	19/12/18	KN	PL
Rev	Notes	dd.mm.yy	By	Chkd

© PML Architecture

Stamp

PLANNING

Key Plan

**pmlarchitecture**

86-90 Paul Street London EC2A 4NE  
mail@pmlarchitecture.com 020 7183 8166

Project:  
163 IVERSON ROAD,  
LONDON, NW6 2RB


Title:  
PROPOSED ELEVATIONS



Date: 01/06/17 Drawn By: KN Checked: PL

Scale: 1 : 100 @ A3

Project Ref:	Drawing No:	Revision:
VRS	VRS - P308	1


1  
P308  
PROPOSED SOUTH ELEVATION  
1 : 100 @ A3

 

 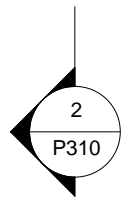

PROPOSED NORTH ELEVATION

1 : 100 @ A3

 

General notes:

This drawing is copyright of PML Architecture Ltd. This drawing must be read in conjunction with the Designer's Risk Assessment, specification and all other relevant documentation and drawings. PML Architecture accept no liability for any expense, loss or damage of whatsoever nature and however arising from any variation made to this drawing or in the execution of the work to which it relates which has not been referred to them and their approval obtained.

Do not scale from this drawing or the digital data, only figured dimensions are to be used. For Planning refer to linear scale.

Check all dimensions on site prior to carrying out any works – advice any discrepancy

Notes/Legends

1	Issued for planning	19/12/18	KN	PL
Rev	Notes	dd.mm.yy	By	Chkd

© PML Architecture

Stamp

PLANNING

Key Plan

**pmlarchitecture**

86-90 Paul Street London EC2A 4NE  
mail@pmlarchitecture.com 020 7183 8166

Project:  
163 IVERSON ROAD,  
LONDON, NW6 2RB

Title:  
PROPOSED ELEVATIONS

Date: 01/06/17 Drawn By: KN Checked: PL

Scale: 1 : 100 @ A3

Project Ref:	Drawing No:	Revision:
VRS	VRS - P309	1

General notes:

This drawing is copyright of PML Architecture Ltd. This drawing must be read in conjunction with the Designer's Risk Assessment, specification and all other relevant documentation and drawings. PML Architecture accept no liability for any expense, loss or damage of whatsoever nature and however arising from any variation made to this drawing or in the execution of the work to which it relates which has not been referred to them and their approval obtained.

Do not scale from this drawing or the digital data, only figured dimensions are to be used. For Planning refer to linear scale.


Check all dimensions on site prior to carrying out any works – advice any discrepancy

Notes/Legends



Existing glazed  
balustrade system

2m slated screen with planting

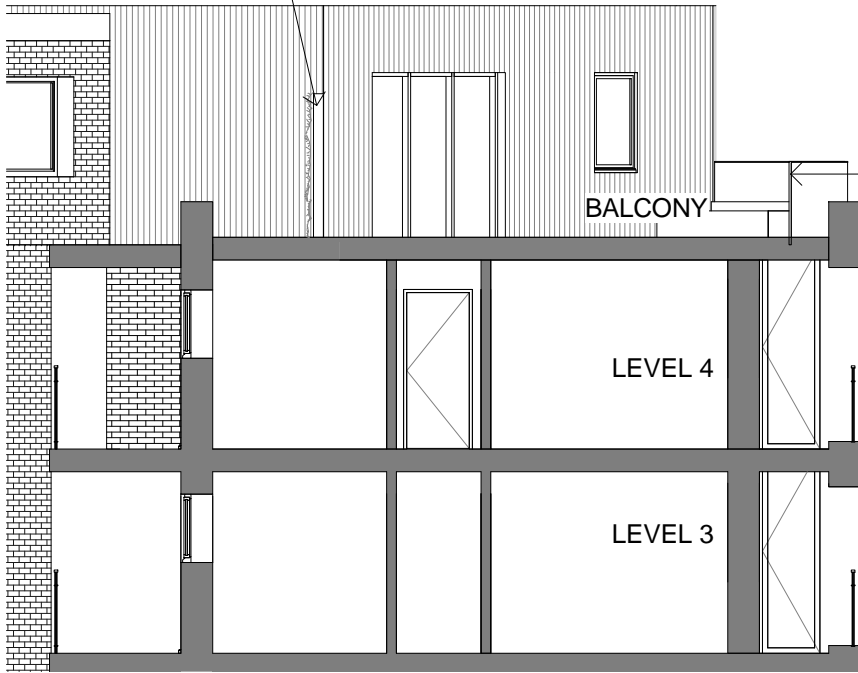


BALCONY

Proposed glazed  
balustrade sytem  
to roof

1 EXISTING SECTION  
P310 1 : 100 @ A3

2 PROPOSED SECTION  
P310 1 : 100 @ A3

 

1	Issued for planning	19/12/18	KN	FL
Rev	Notes	dd.mm.yy	By	Chkd

© PML Architecture

Stamp

PLANNING

Key Plan

**pmlarchitecture**

86-90 Paul Street London EC2A 4NE  
mail@pmlarchitecture.com 020 7183 8166

Project:  
163 IVERSON ROAD,  
LONDON, NW6 2RB

Title:  
PROPOSED SECTIONS

Date: 12/14/18 Drawn By: Author Checked: Checker

Scale: 1 : 100 @ A3

Project Ref:	Drawing No:	Revision:
VRS	VRS - P310	1