


For construction purposes:


- All dimensions and levels to be checked on site.
- Discrepancies to be reported to Mitzman Architects before proceeding.
- If in any doubt about information on this drawing contact Mitzman Architects.

REVISION			
NUMBER	DATE	BY	NOTES
P1	19/12/18	NE	Issued to planning

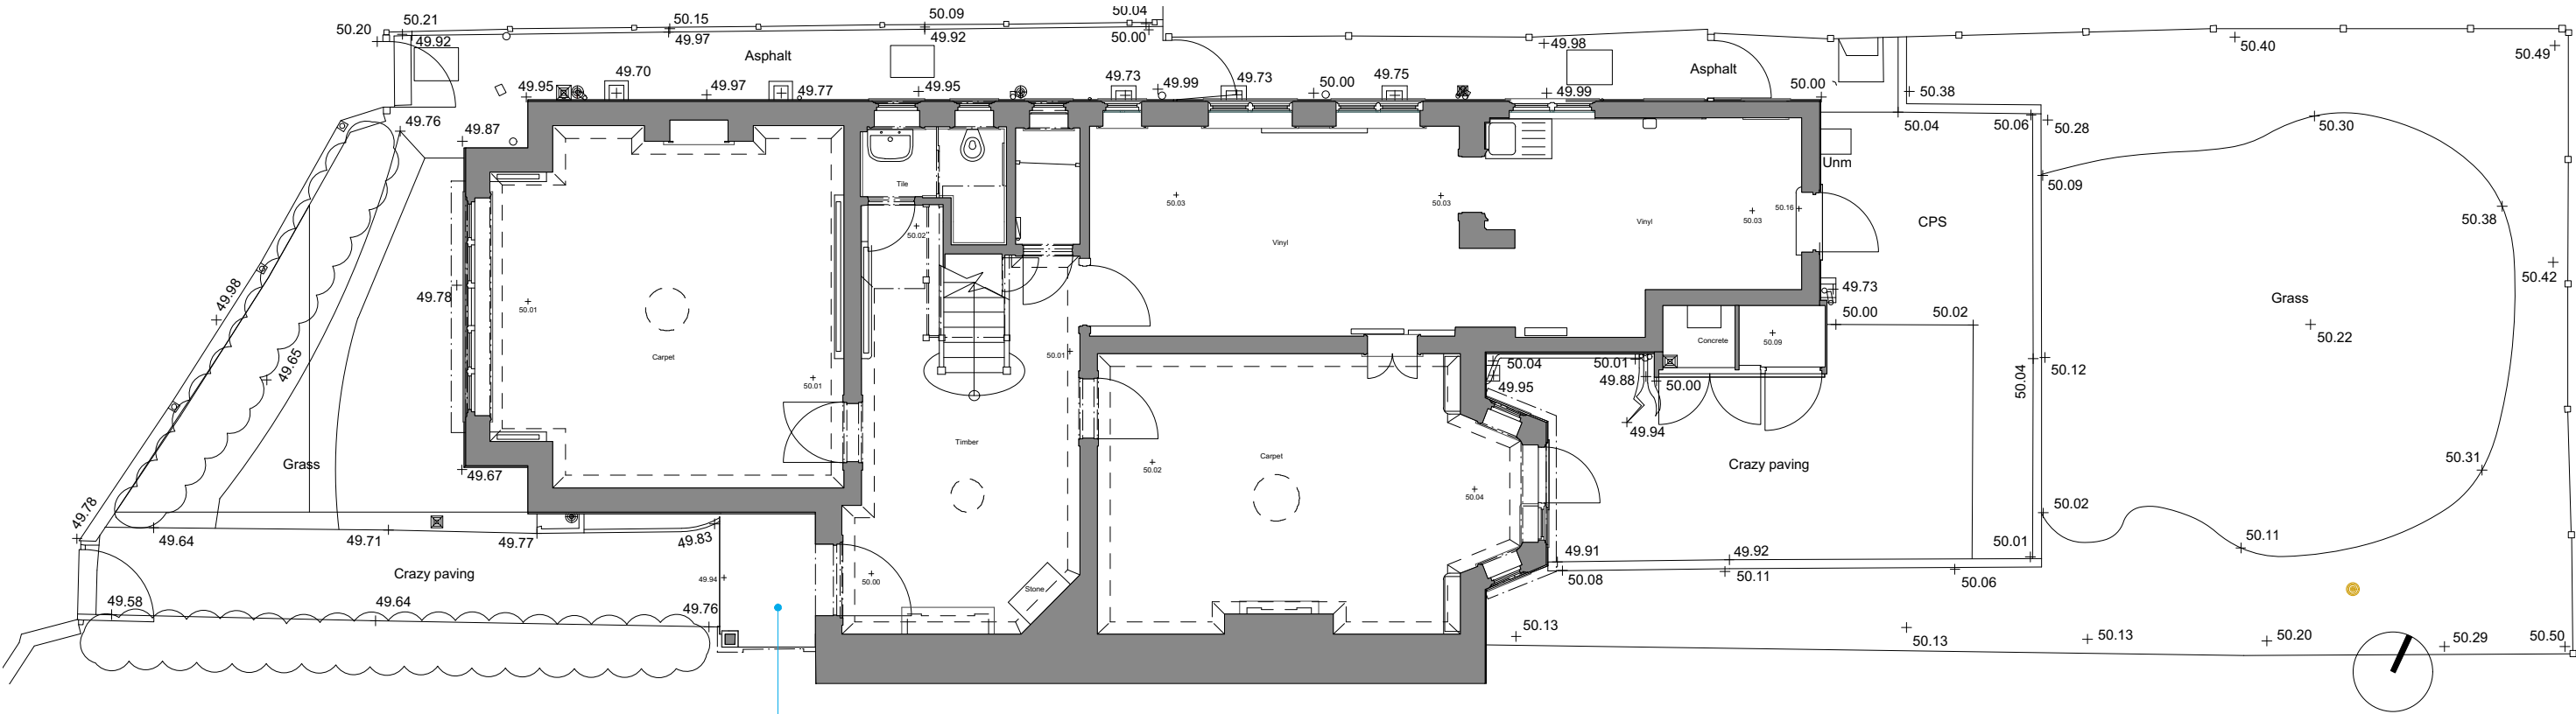

1 Proposed Ground Floor Plan
1:100

REMOVE NON-ORIGINAL ENCLOSURE TO PORCH
RETAIN EXISTING CANOPY AND COLUMN
INSTALL NEW TIMBER FRONT DOOR

 

M

a

MITZMAN

architects llp

020 7722 8525

mail@mitzmanarchitects.com

www.mitzmanarchitects.com

Unit 1 Primrose Mews

Sharpleshall Street

London NW1 8YW

CLIENT

Mr & Mrs A Salter

PROJECT
13 Belsize Lane, London, NW3

SHEET TITLE
Proposed Ground Floor Plan

SCALE
1:100@A3

DATE CREATEDFILE REFERENCE

DRAWING NUMBER	REVISION
293-DWG-100-00a	P1