


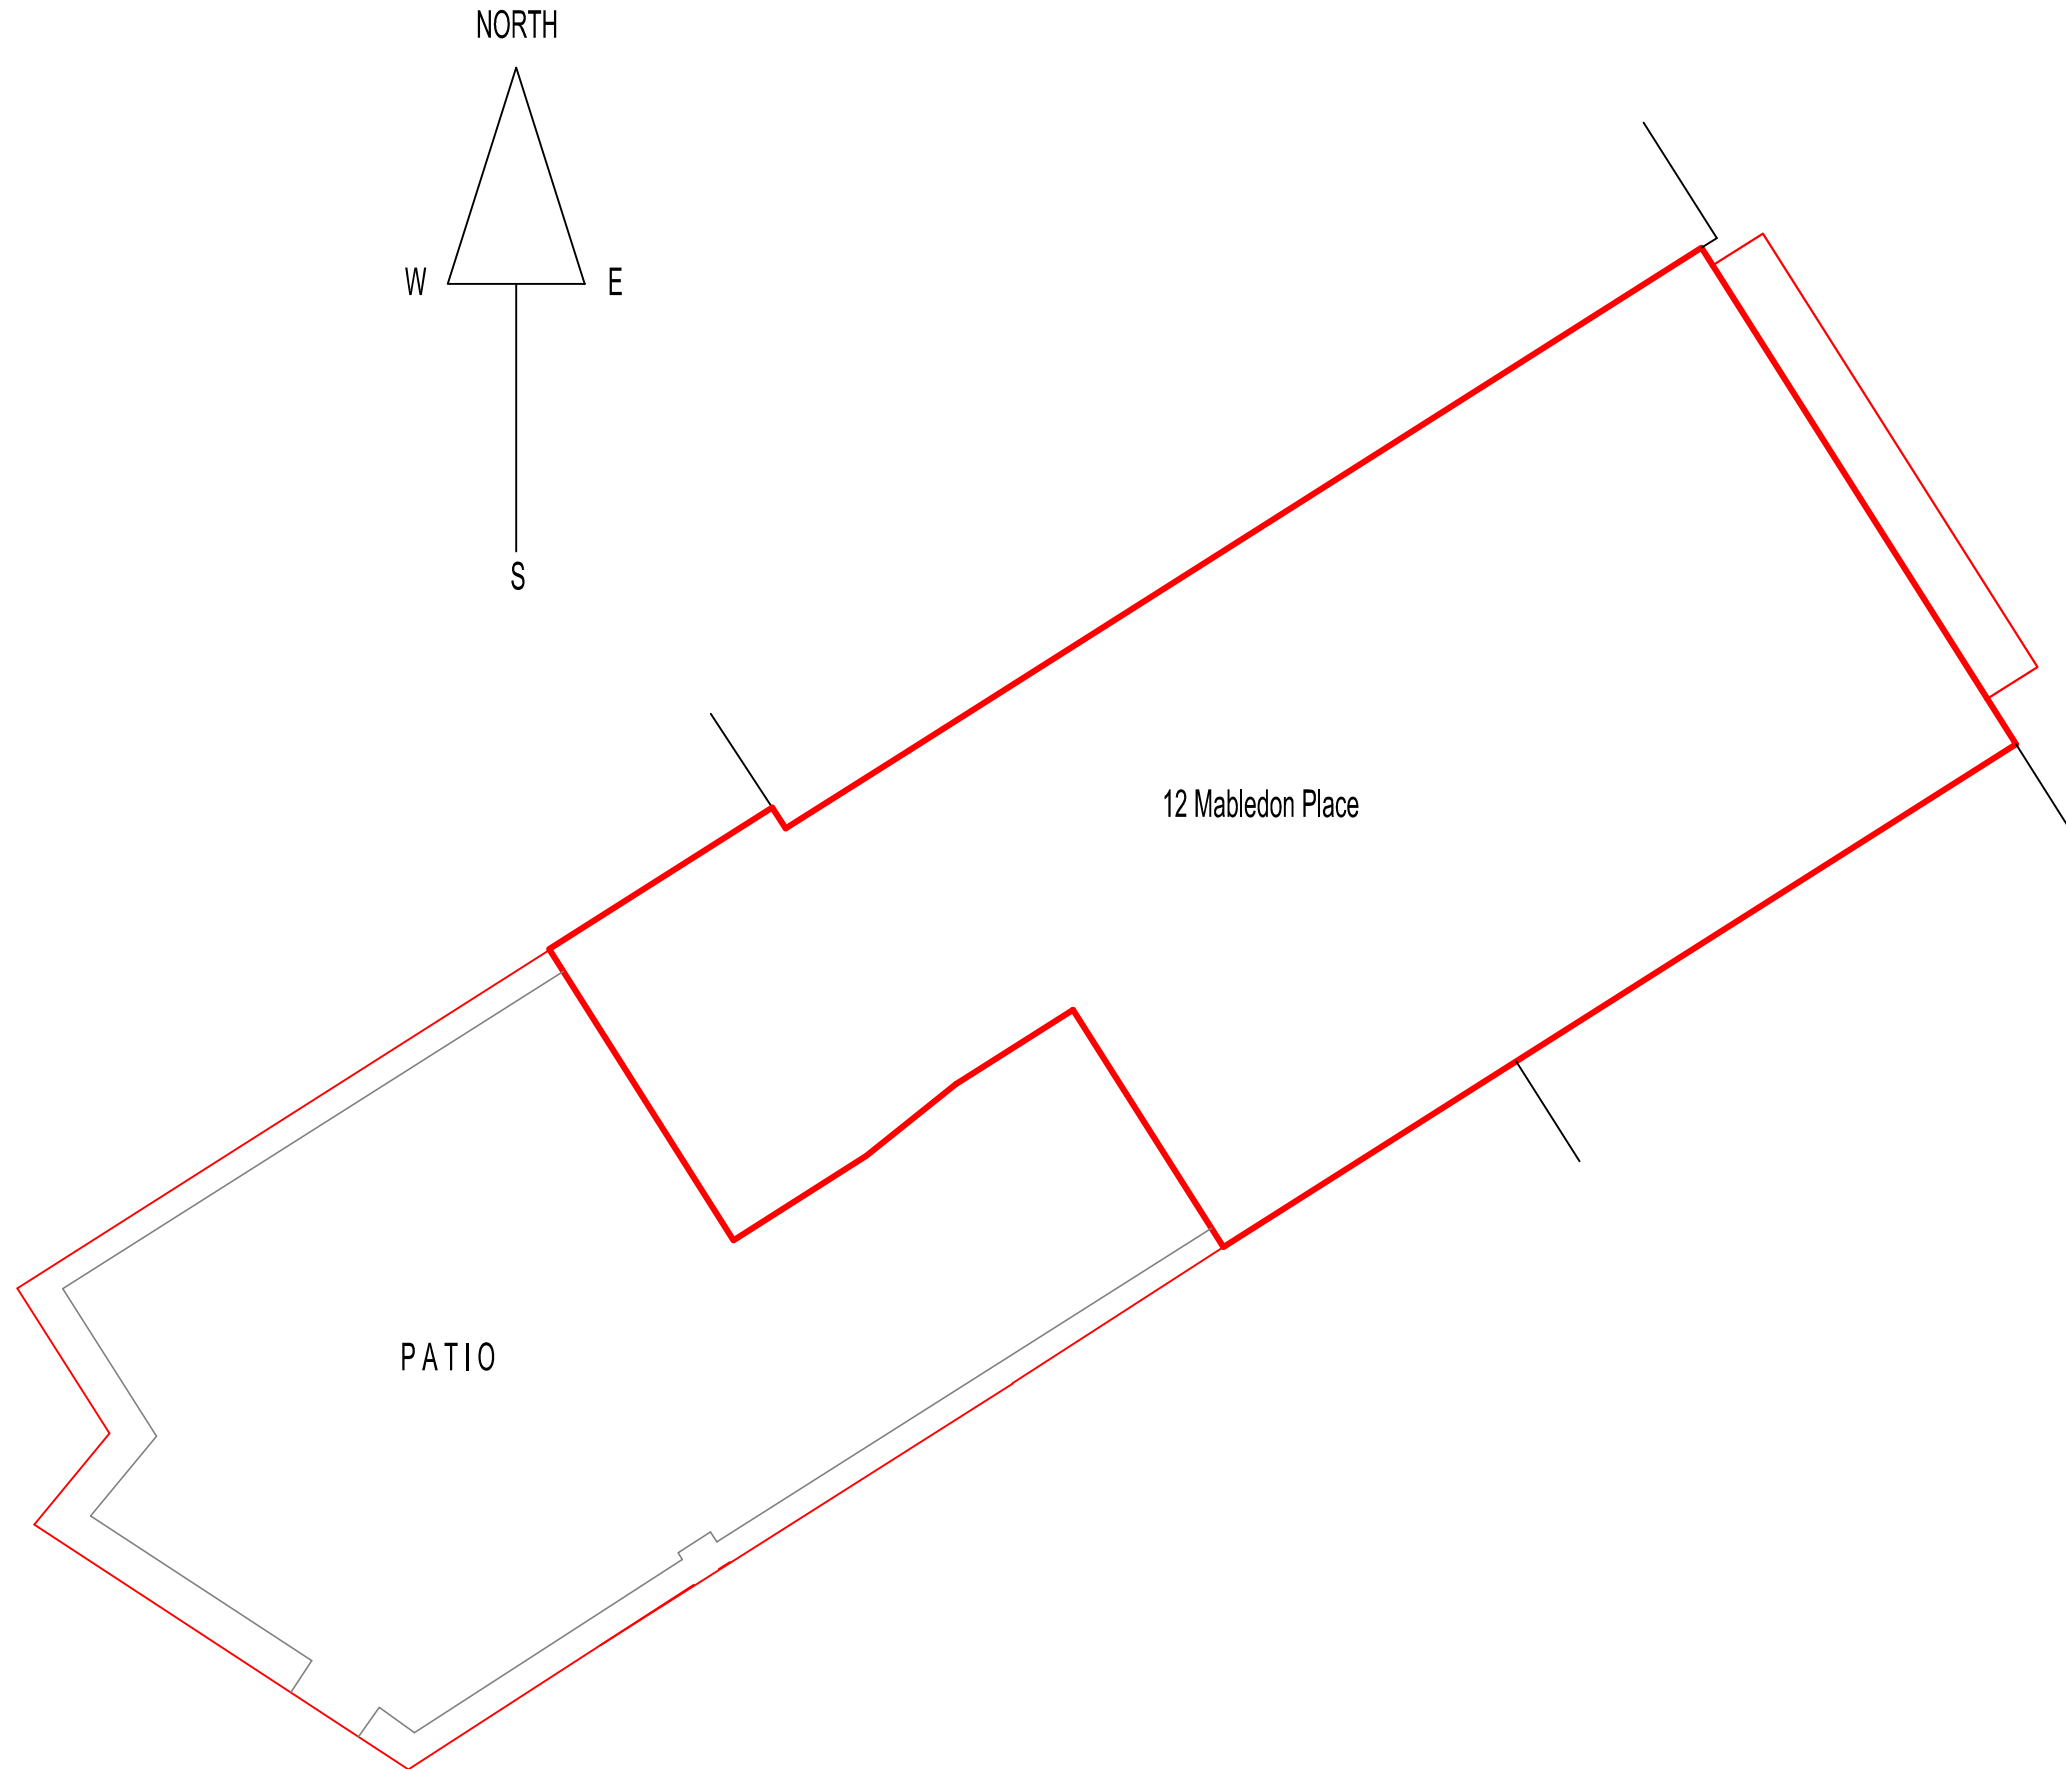

Chartered Architects
20 AVONMORE ROAD, LONDON W14 8PR
T: +44 (0)20 7602 0022 F: +44 (0)20 7602 1022
E-mail: mail@adiarchitects.com
website: www.adiarchitects.com

Project:
12 MABLEDON PLACE WC1

Drawings:
SITE PLAN & BLOCK PLAN

Date: 07/12/18

Scale: 1:50 @ A3

Drawn by: F

0403/A/01/05