



EXISTING FOLLOWING SURVEY

KEY

Existing	
Proposed	
Boundary	
Demolition	

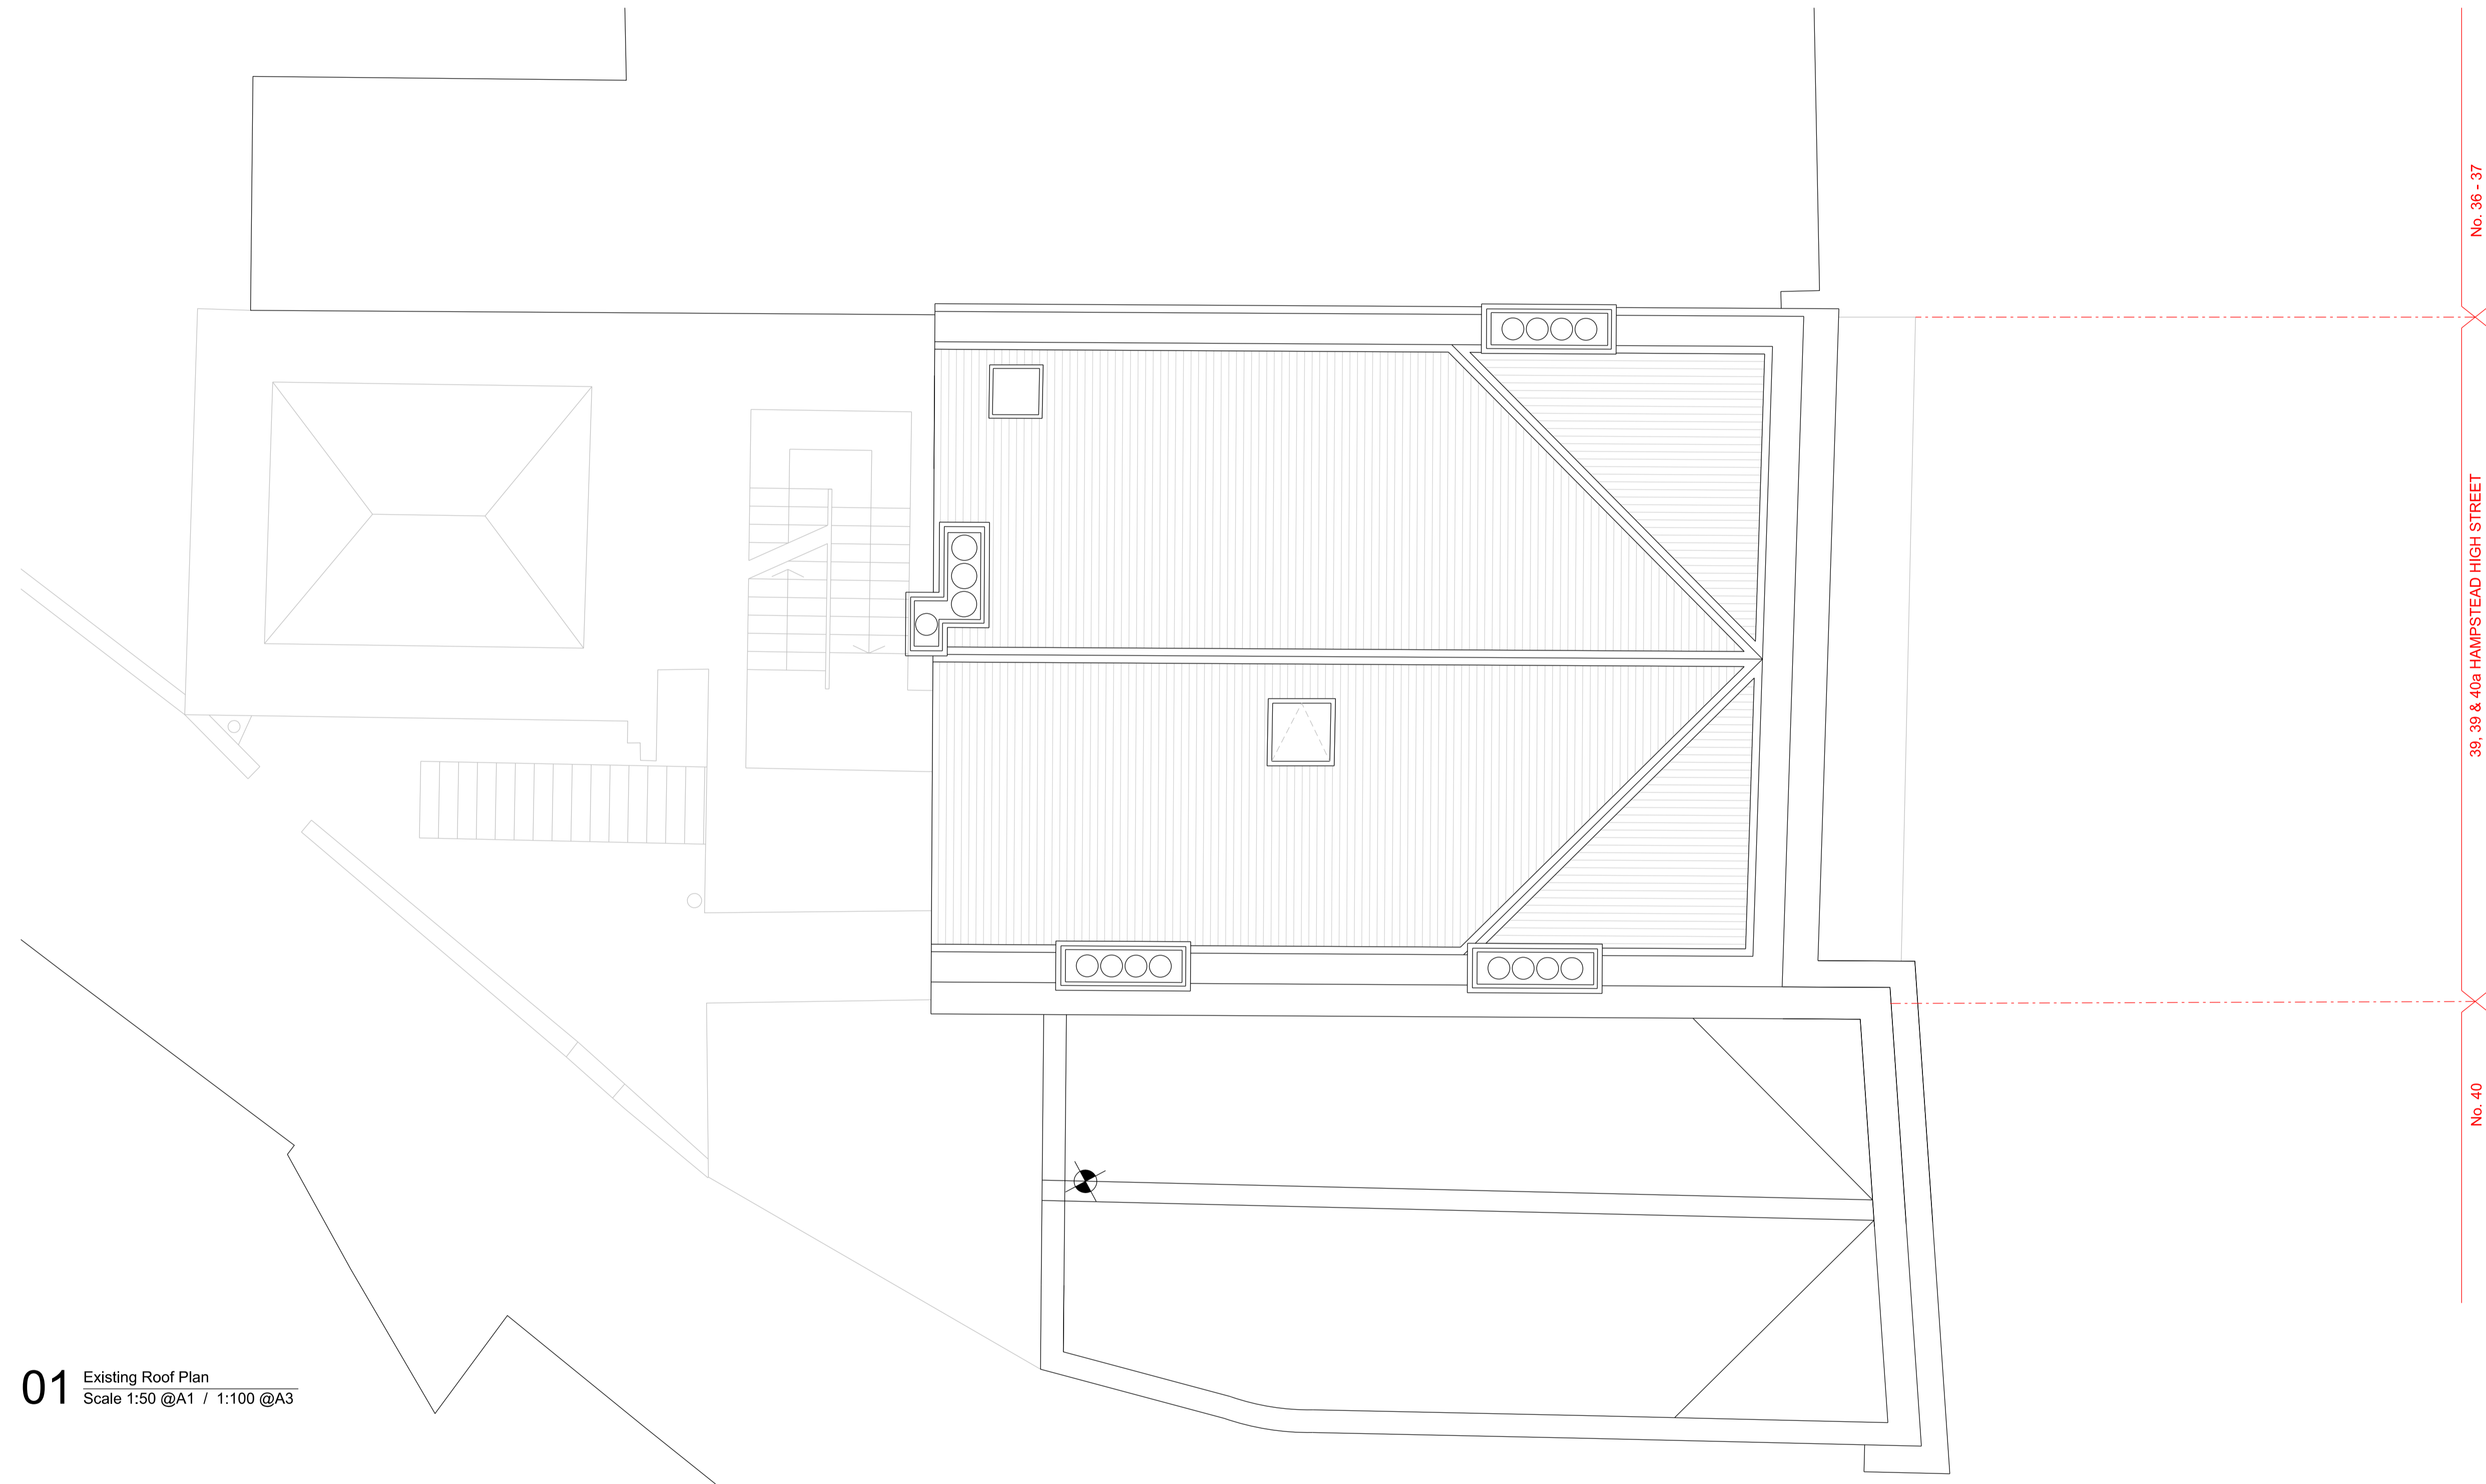

01 Existing Roof Plan
Scale 1:50 @A1 / 1:100 @A3

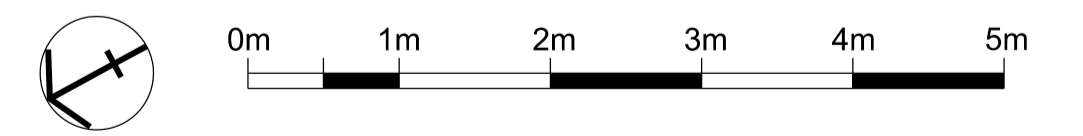

PATALAB

15 Garrett Street
London EC1Y 0TY

p: +44 (0)20 7253 2036
w: www.patalab.com
e: info@patalab.com

Notes

DO NOT SCALE. Use figured dimensions only. ALL contractors are requested to check all dimensions on site before proceeding. All discrepancies to be notified in writing to PATALAB. Dimensions are in millimeters unless stated otherwise. All levels are in meters above AOD unless stated otherwise. No areas indicated, or areas calculated from this drawing should be used for valuation purposes or as the basis for development contracts. Copyright by PATALAB. All rights reserved including the right of reproduction in whole or part, in any form or media.

Client

Mr & Mrs Hay

Project

38, 39 & 40a Hampstead High St
London
NW3 1QE

Key Plan



Rev	Date	Reason for Issue
02	06.12.18	Issued For Planning
01	31.01.18	Issued For Planning

PATALAB

Project **38,39 & 40a Hampstead High Street**

Drawing Title **Existing Roof Plan**

Scale	1:50 / 1:100	Project No	Drawing No	Rev
Paper Size	A1 / A3	1705	PA1014	02
Date	06.12.2018			

