


KEY	
Existing	
Proposed	
Boundary	
Demolition	

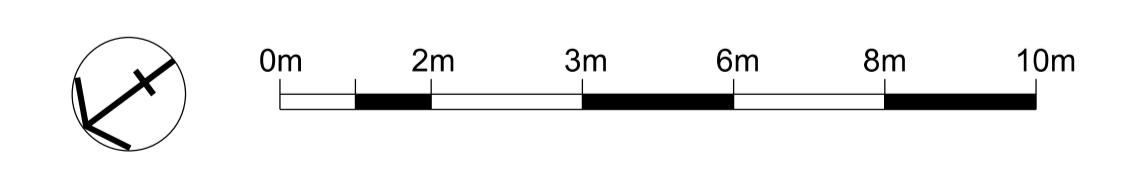

01 Site Plan
Scale 1:50 @A1 / 1:100 @A3



PATALAB
15 Garrett Street
London EC1Y 0TY
p: +44 (0)20 7253 2036
w: www.patalab.com
e: info@patalab.com

Notes
DO NOT SCALE. Use figured dimensions only. ALL contractors are requested to check all dimensions on site before proceeding. All discrepancies to be notified in writing to PATALAB. Dimensions are in millimeters unless stated otherwise. All levels are in meters above AOD unless stated otherwise. No areas indicated, or areas calculated from this drawing should be used for valuation purposes or as the basis for development contracts. Copyright by PATALAB. All rights reserved including the right of reproduction in whole or part, in any form or media.

Client
Mr & Mrs Hay

Project
38, 39 & 40a Hampstead High St
London
NW3 1QE



Rev	Date	Reason for Issue
00	18.12.18	Issued For Tender

STATUS: TENDER NOT FOR CONSTRUCTION

PATALAB

Project **38,39 & 40a Hampstead High Street**

Drawing Title **Existing Site Plan**

Scale	1:100 / 1:200	Project No	Drawing No	Rev
Paper Size	A1 / A3	1705	A1000	00
Date	18.12.2018			