
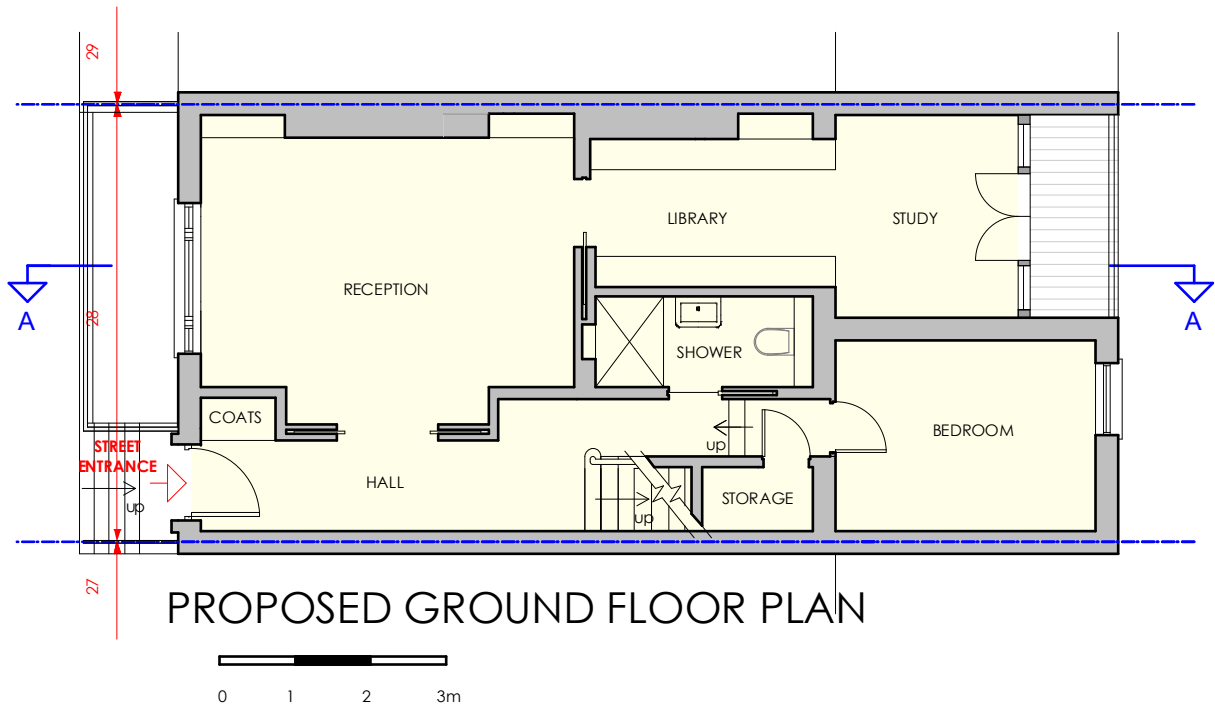
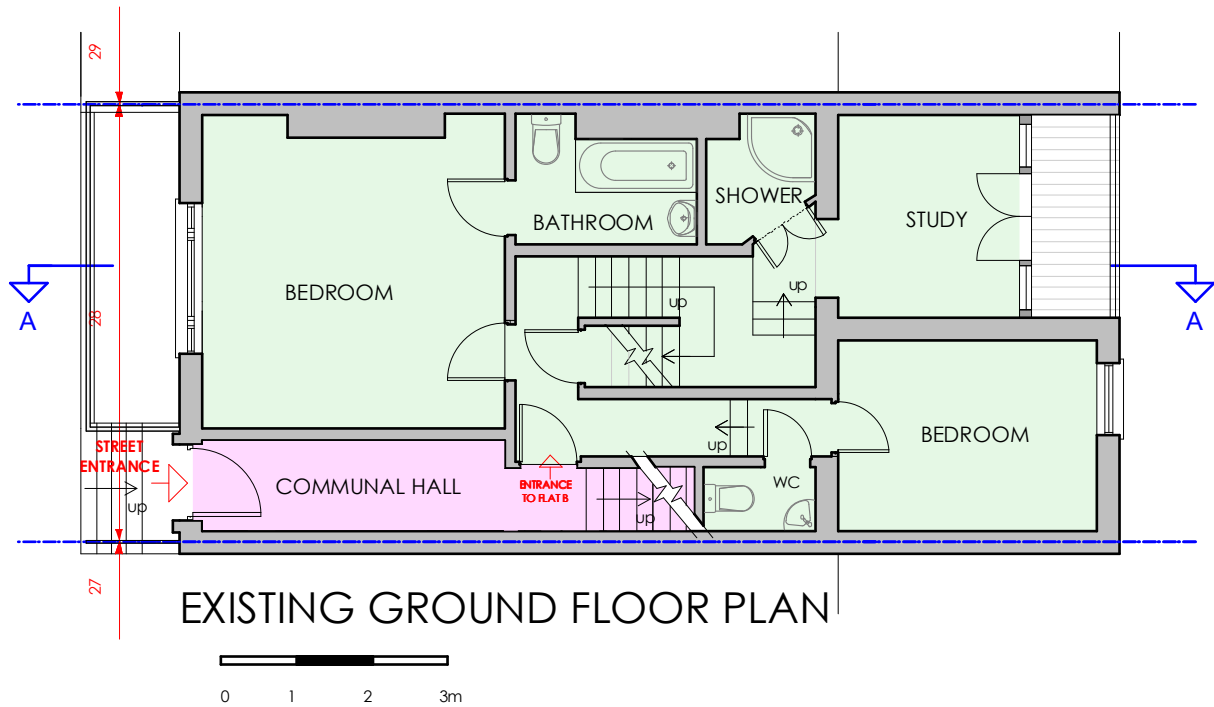
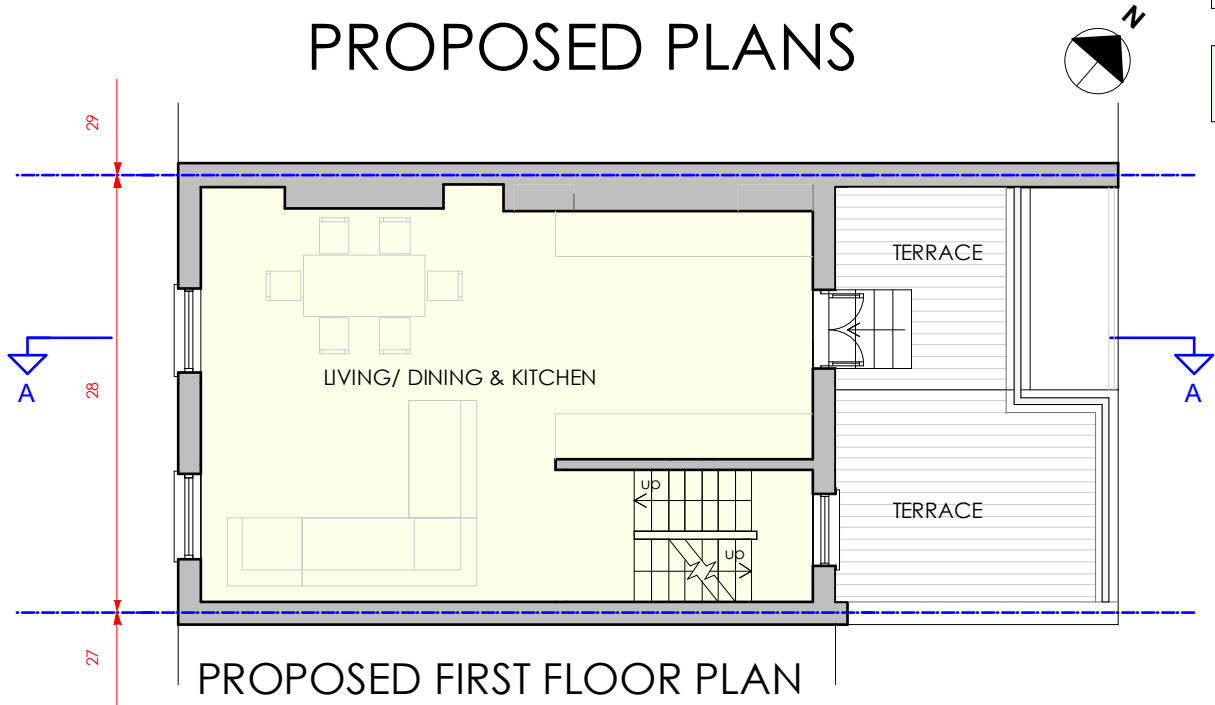


FLAT C.  
FLAT B.

EXISTING PLANS

PROPOSED PLANS

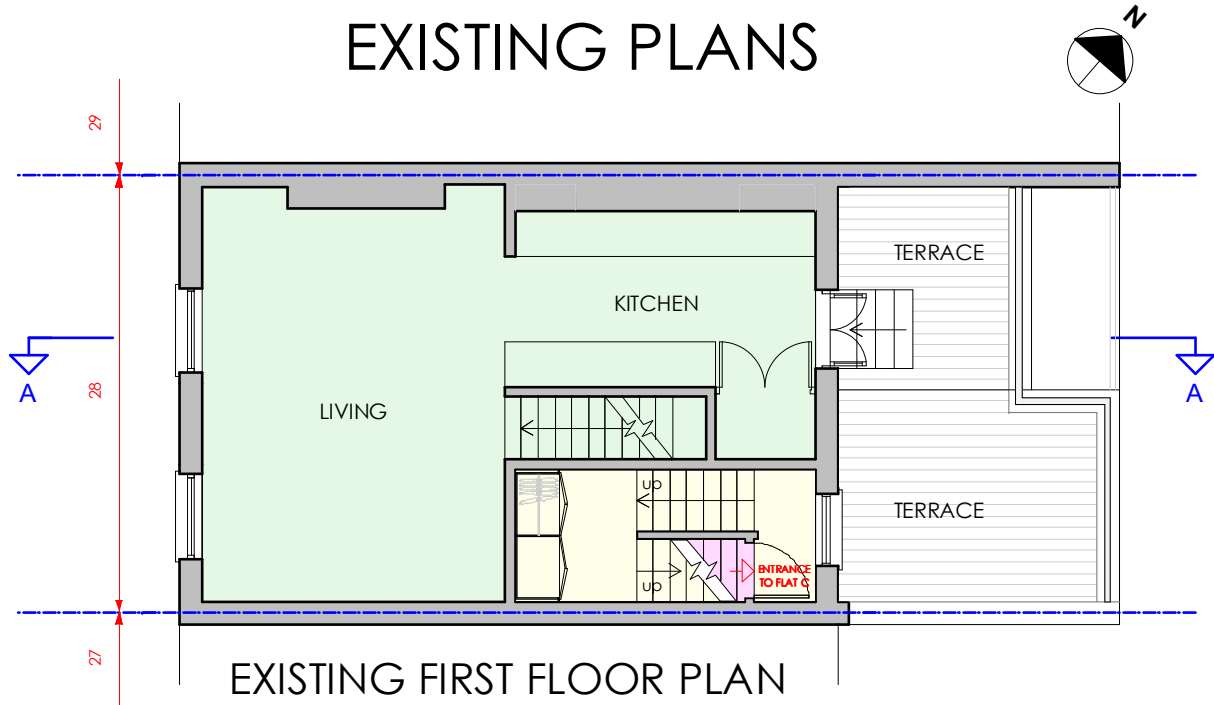

Project: 28C Chalcot Road Primrose Hill, London NW1 8LN	Drawing Number: CR - 100	Drawing Title: Existing & Proposed Ground & First Floor Plans	Scale: 1:100 @ A3	Rev:	Date:	PAULO ESPIRITO SANTO ARCHITECTS paulo@espiritosantoarchitects.com 07754388956 87 Hanover Road, London, NW10 3DL
	Issue Status: PLANNING		Date: 20/12/2018			