


BUILDING DESIGN PARTNERSHIP LTD SHALL HAVE NO RESPONSIBILITY FOR ANY USE MADE OF THIS DOCUMENT OTHER THAN FOR THAT WHICH IT WAS PREPARED AND ISSUED.  
 ALL DIMENSIONS SHOULD BE CHECKED ON SITE.  
 DO NOT SCALE FROM THIS DRAWING.  
 ANY DRAWING ERRORS OR DIVERGENCES SHOULD BE BROUGHT TO THE ATTENTION OF BUILDING DESIGN PARTNERSHIP LTD AT THE ADDRESS SHOWN BELOW.

**NOTES**

REVISION / DESCRIPTION	DRAWN	CHECKED	DATE
E - For Planning and Listed Building Consent Application	NA	AC	17/12/18
D - For Planning and Listed Building Consent Application	MF	AC	05/11/18
C - For Planning and Listed Building Consent Application	LBE	MB	23/06/17
B - For Planning and Listed Building Consent Application	LBE	MB	01/06/17
A - For comments	LBE	MB	12/05/17
FIRST ISSUE	LBE	MB	28/04/17

REVISION / DESCRIPTION	DRAWN	CHECKED	DATE
E - For Planning and Listed Building Consent Application	NA	AC	17/12/18
D - For Planning and Listed Building Consent Application	MF	AC	05/11/18
C - For Planning and Listed Building Consent Application	LBE	MB	23/06/17
B - For Planning and Listed Building Consent Application	LBE	MB	01/06/17
A - For comments	LBE	MB	12/05/17
FIRST ISSUE	LBE	MB	28/04/17

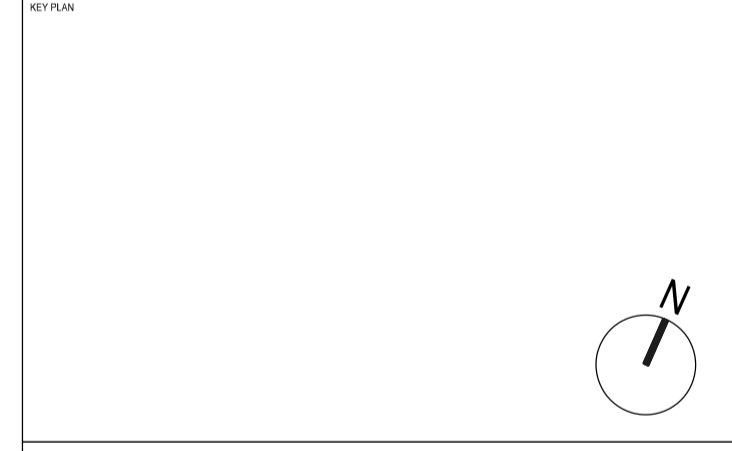

**BDP.**

16 Brewhouse Yard  
 Clerkenwell  
 London, EC1V 4LJ  
 United Kingdom

T +44 (0)20 7812 8000  
 F +44 (0)20 7812 8399  
 www.bdp.com

British Museum  
 Perimeter Properties Refurbishment

P2007246

DRAWING TITLE: 1-1A Montague Street Proposed Roof Plan  
 SCALE: 1:50@A1  
 DATE: April '17  
 DRAWING NO: (15)AP006  
 REVISION: E

