

# PROPOSED




**01** Proposed Rear Elevation  
Scale 1:50 @A1 / 1:100 @A3

**PATALAB**  
15 Garrett Street  
London EC1Y 0TY  
p: +44 (0)20 7253 2036  
w: www.patalab.com  
e: info@patalab.com

**Notes**  
DO NOT SCALE. Use figured dimensions only. ALL contractors are requested to check all dimensions on site before proceeding. All discrepancies to be notified in writing to PATALAB. Dimensions are in millimeters unless stated otherwise. All levels are in meters above AOD unless stated otherwise. No areas indicated, or areas calculated from this drawing should be used for valuation purposes or as the basis for development contracts. Copyright by PATALAB. All rights reserved including the right of reproduction in whole or part, in any form or media.

**Client**  
Mr & Mrs Hay  
  
**Project**  
38, 39 & 40a Hampstead High St  
London  
NW3 1QE

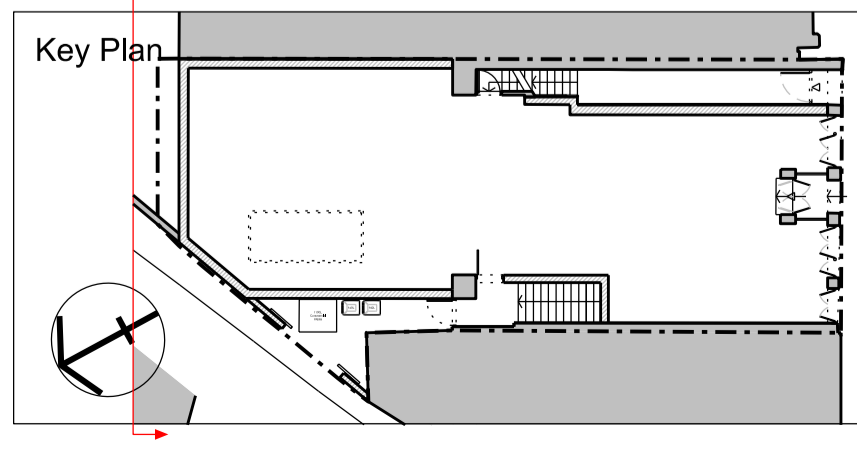

Rev	Date	Reason for Issue
05	06.12.18	Issued For Planning
04	13.04.18	Issued for Planning
04	13.04.18	Issued for Planning
03	06.04.18	Issued for Planning

STATUS: **PLANNING**  
NOT FOR CONSTRUCTION

**PATALAB**  
Project **38,39 & 40a Hampstead High Street**  
Drawing Title **Proposed Rear Elevation**  
Scale 1:50 / 1:100  
Paper Size A1 / A3  
Date 06.12.2018

Project No **1705**  
Drawing No **PA3102**  
Rev **05**