





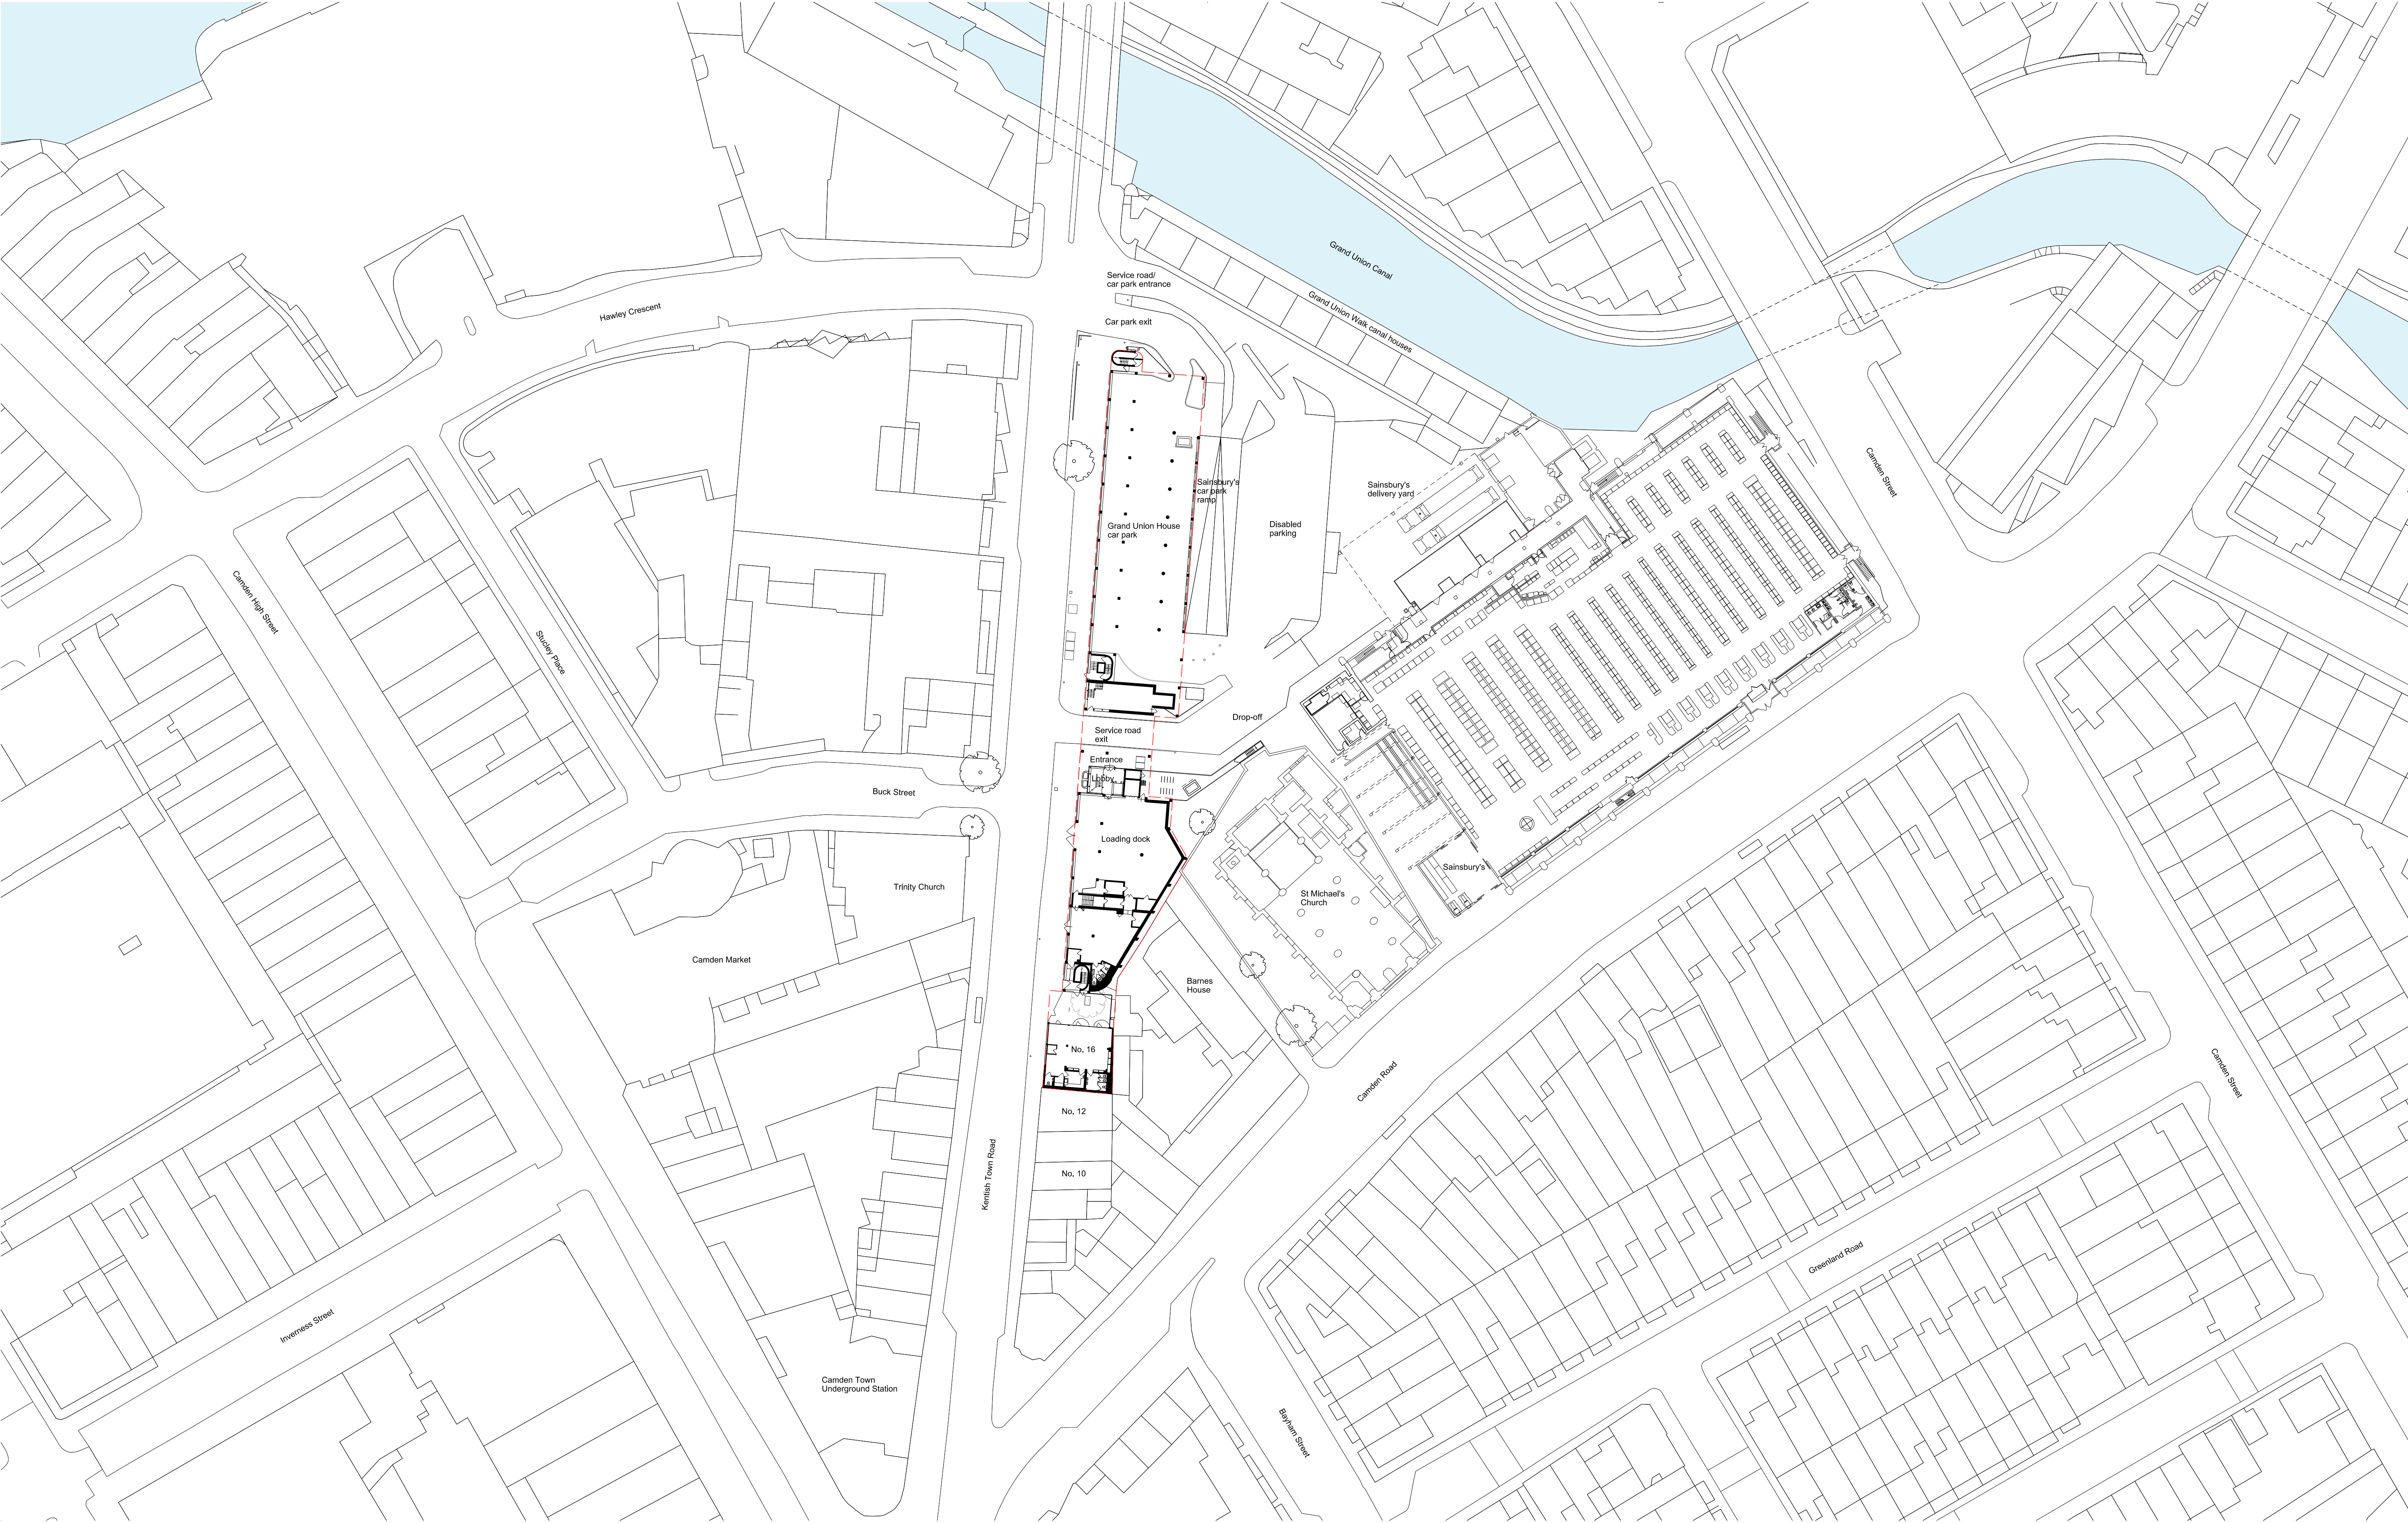


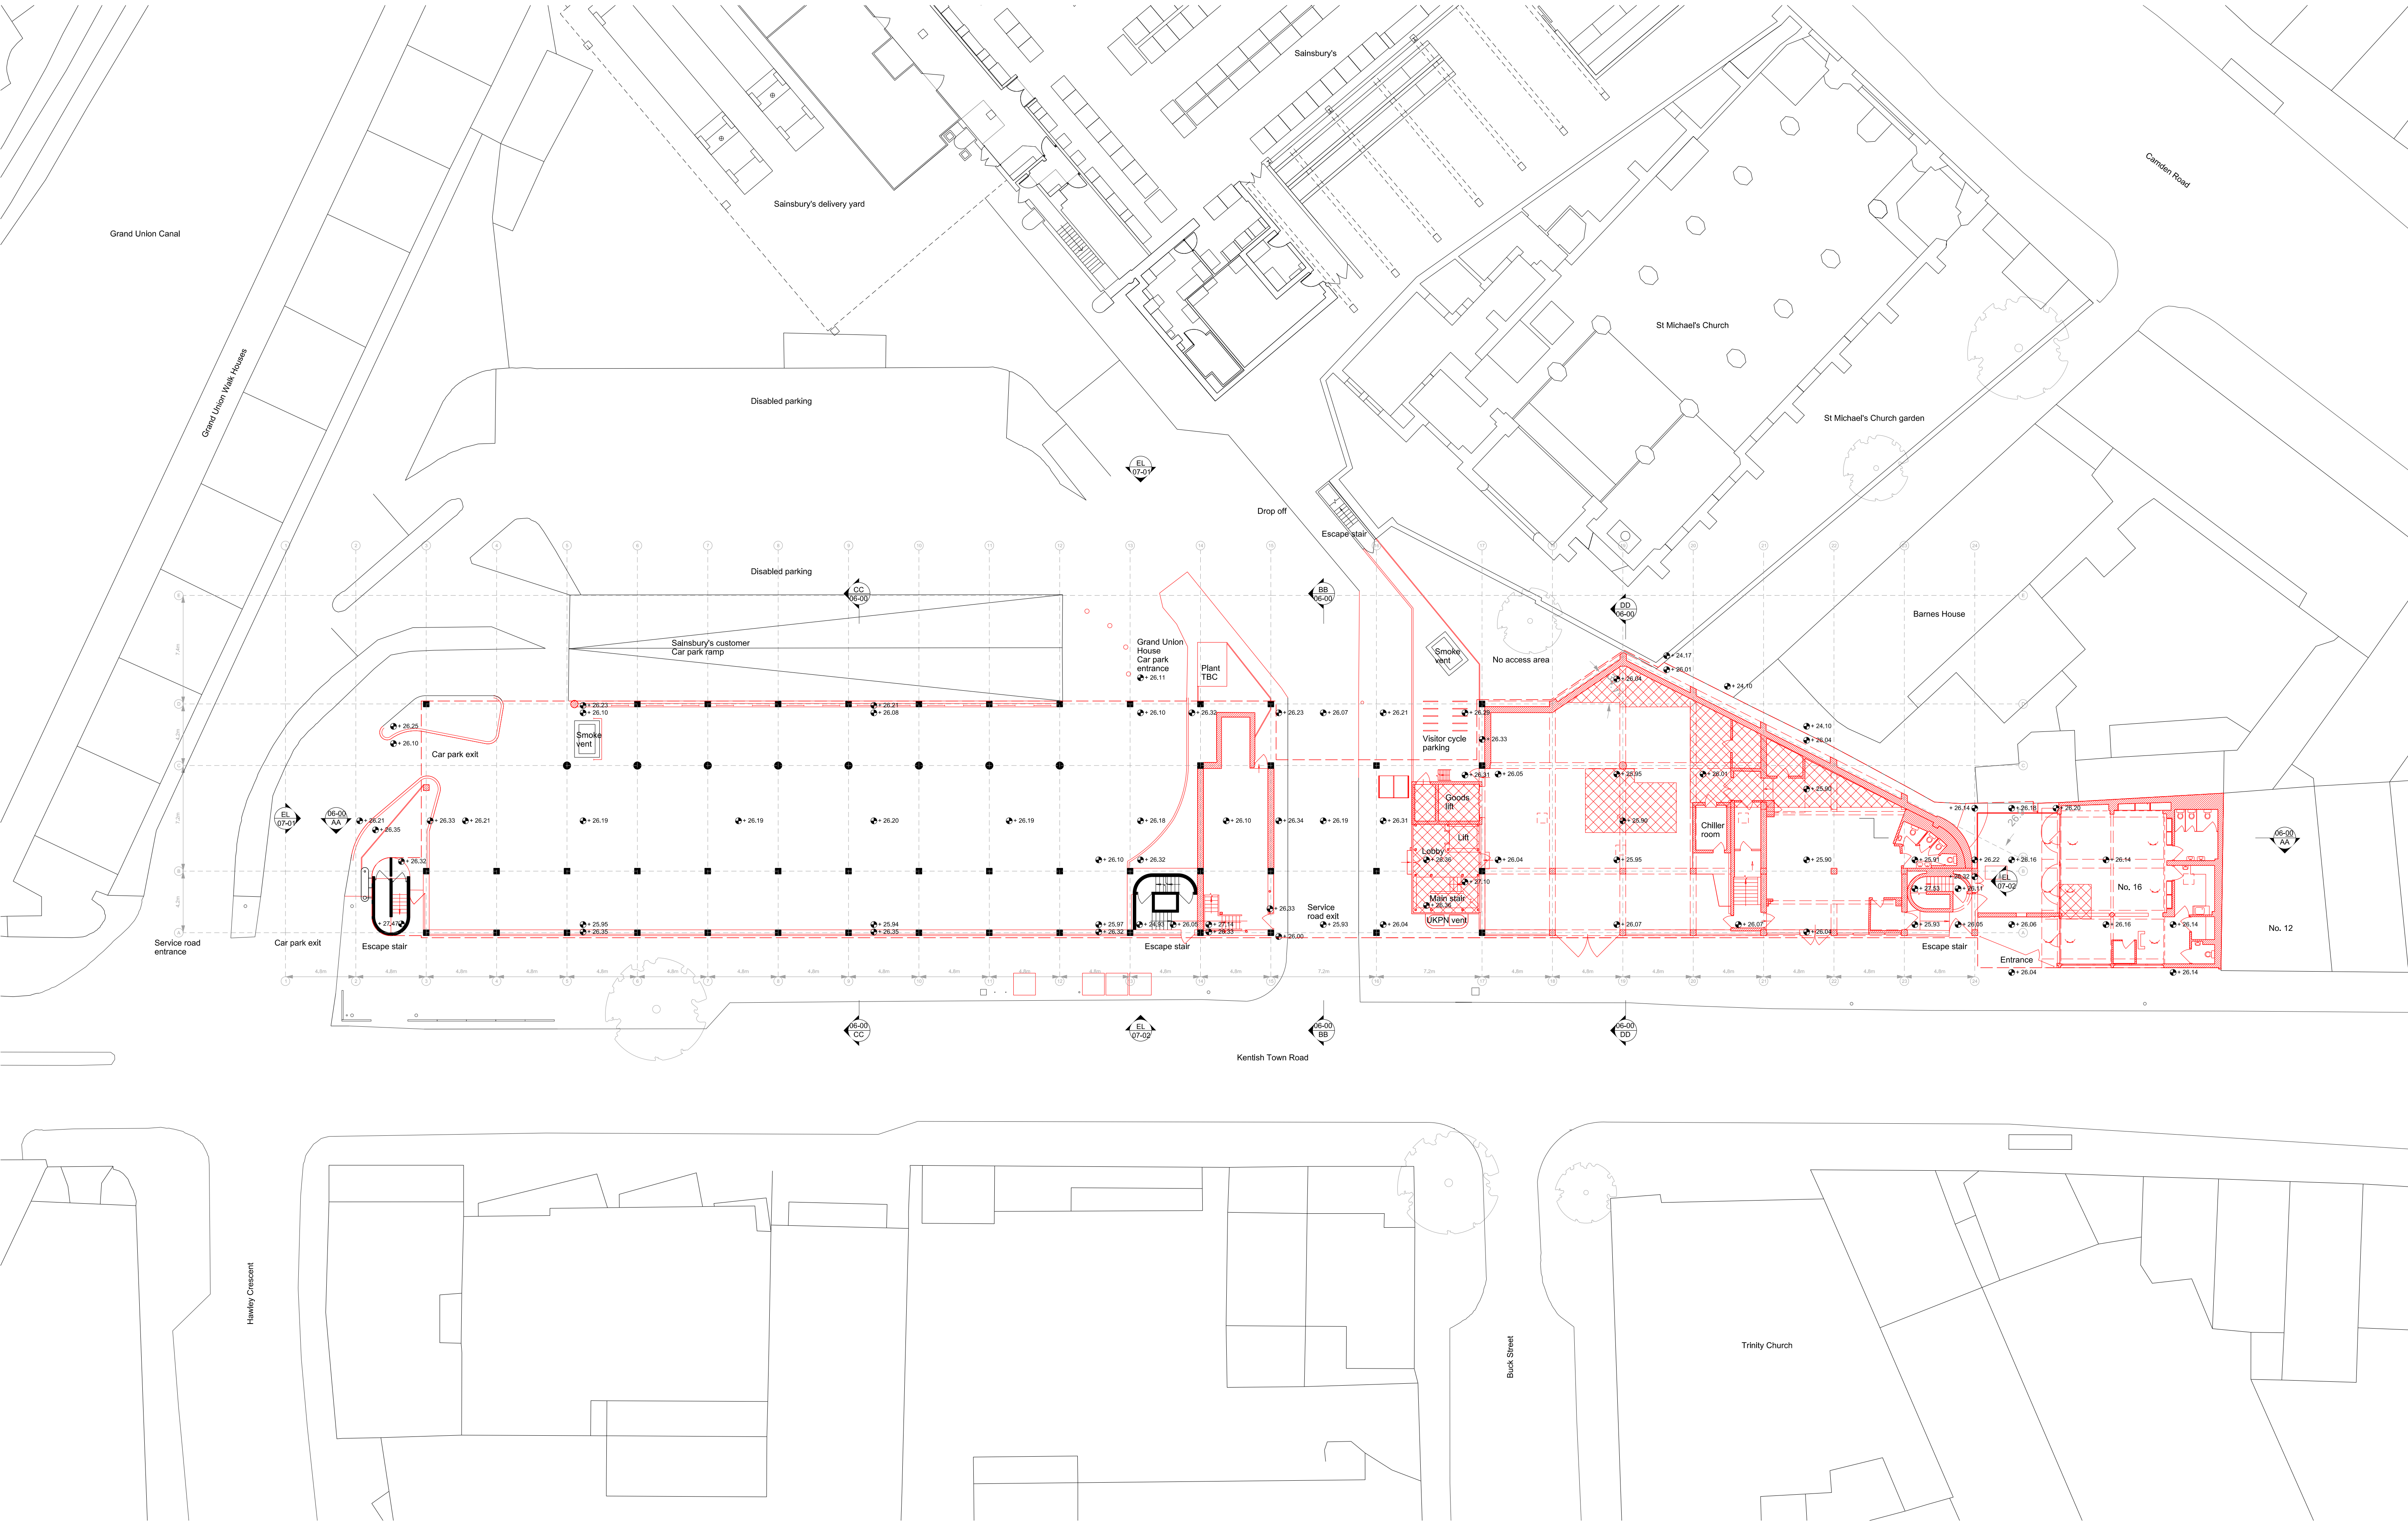

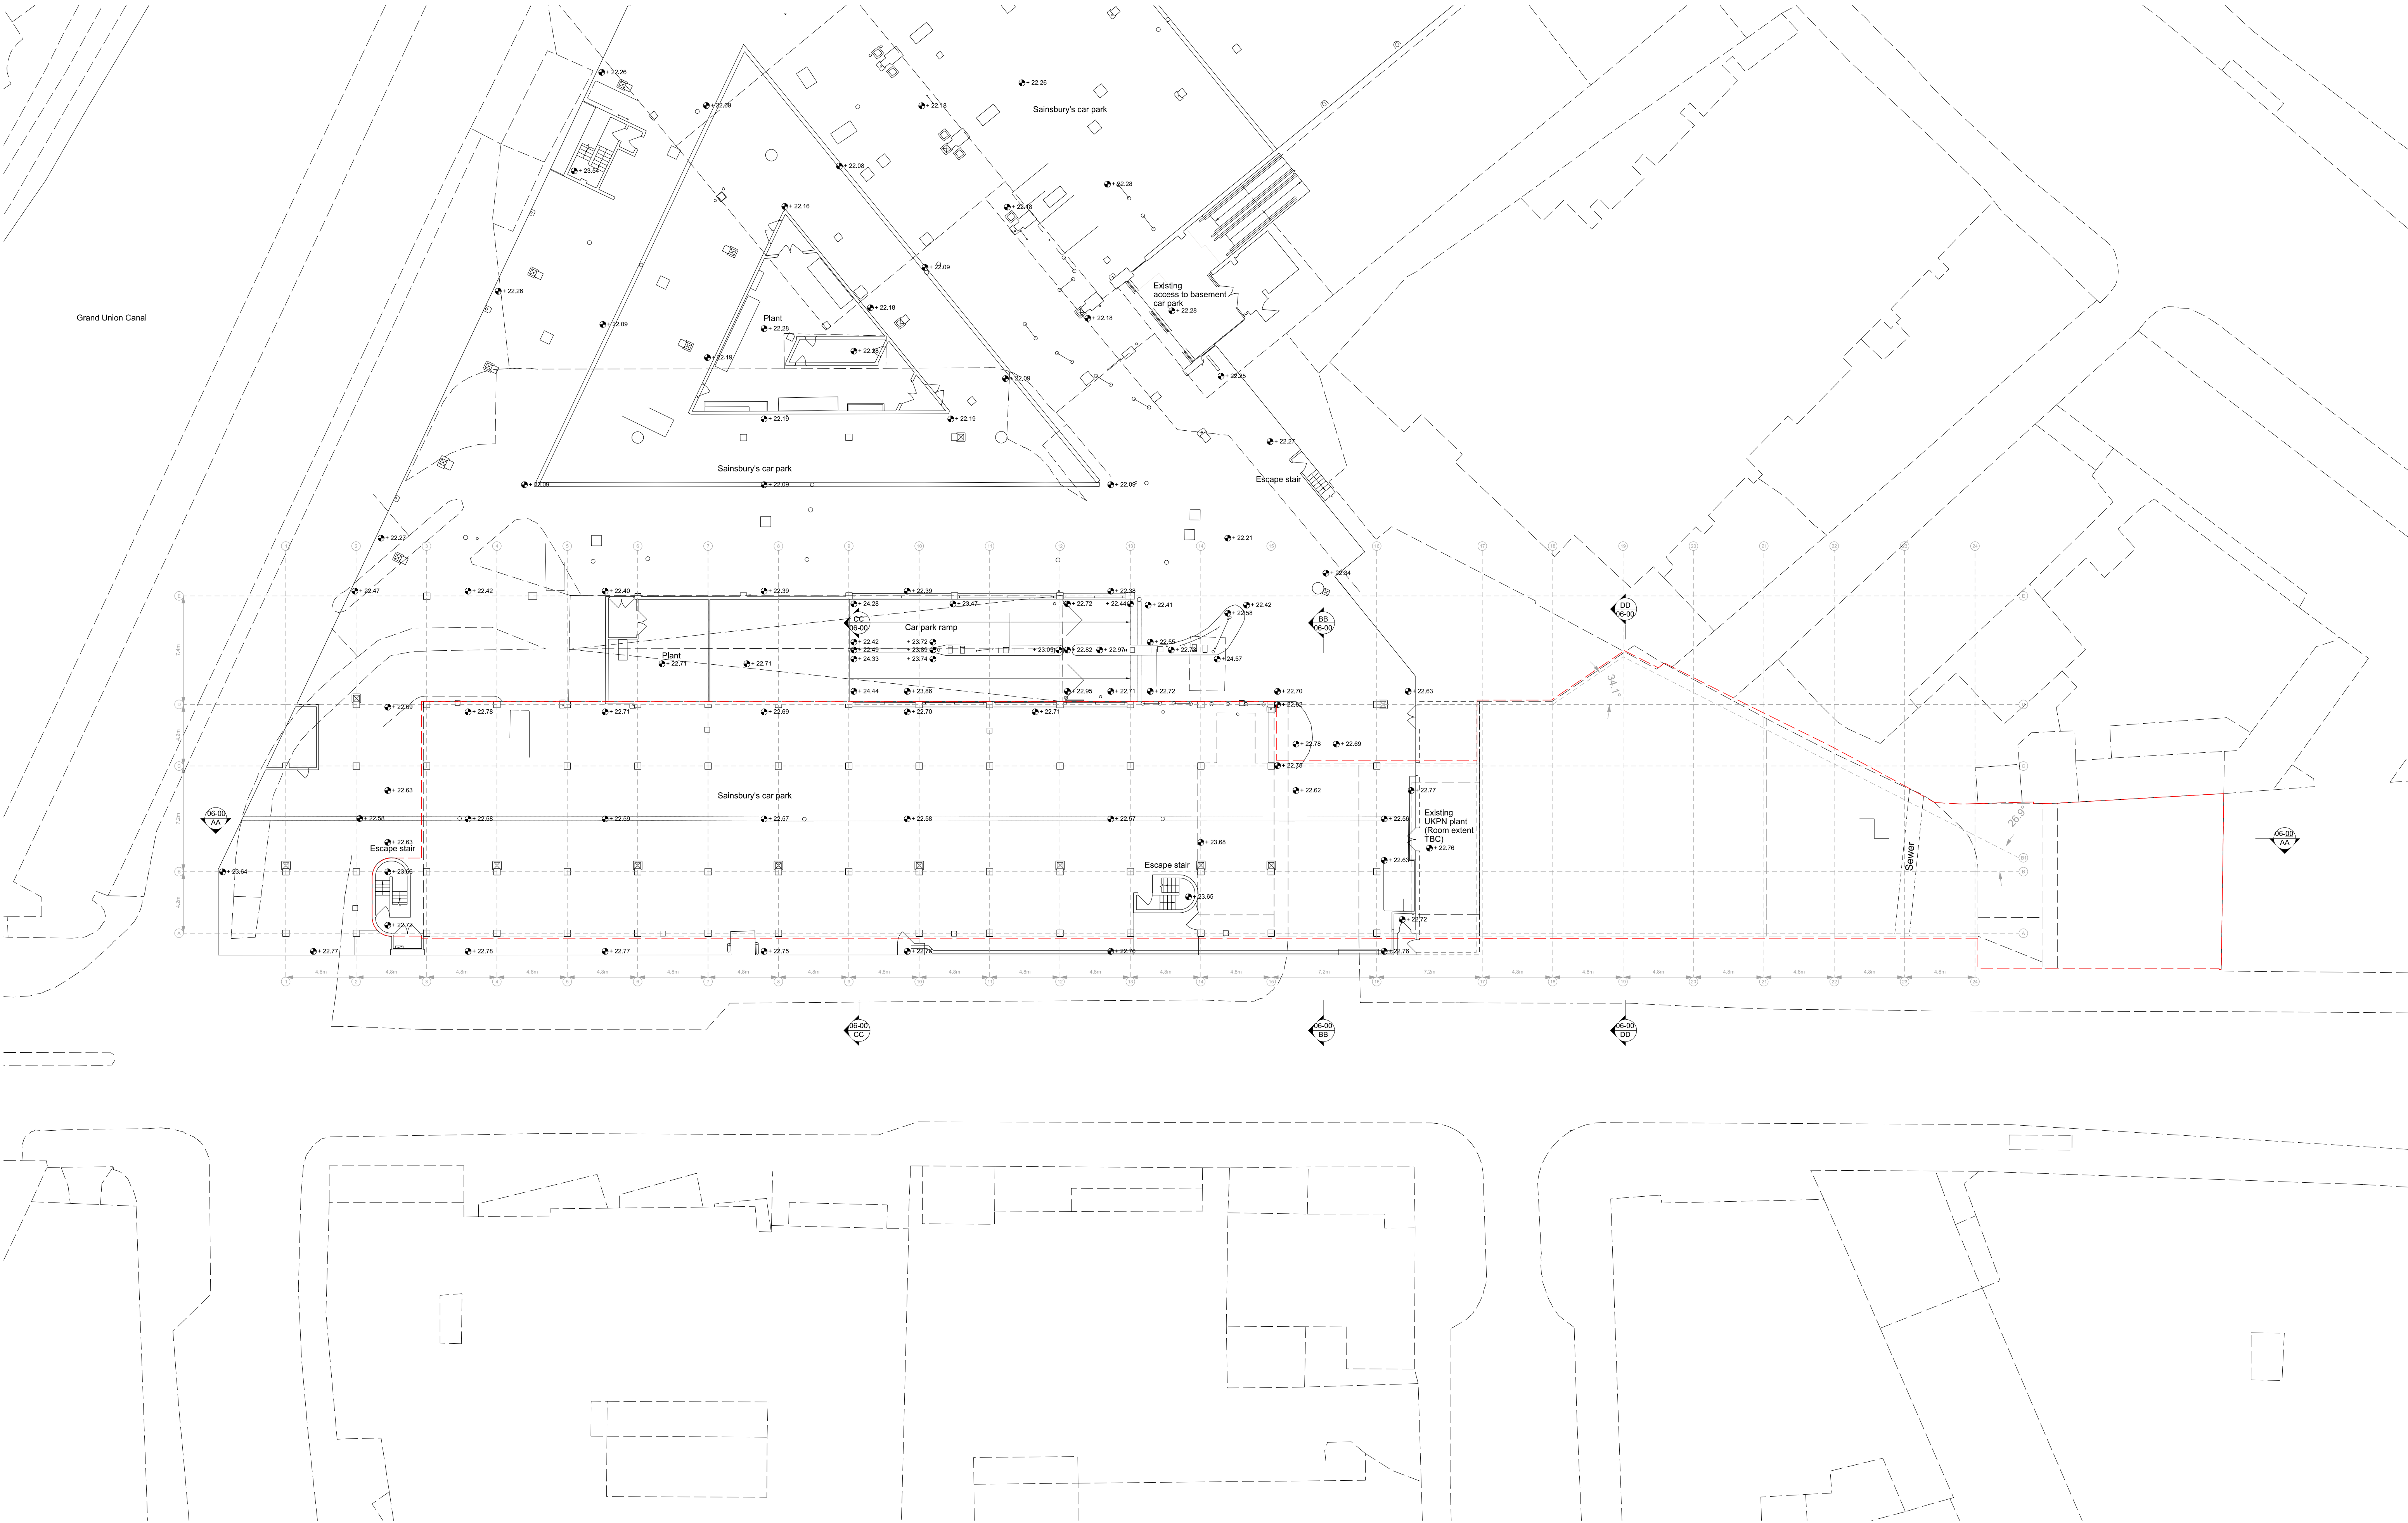


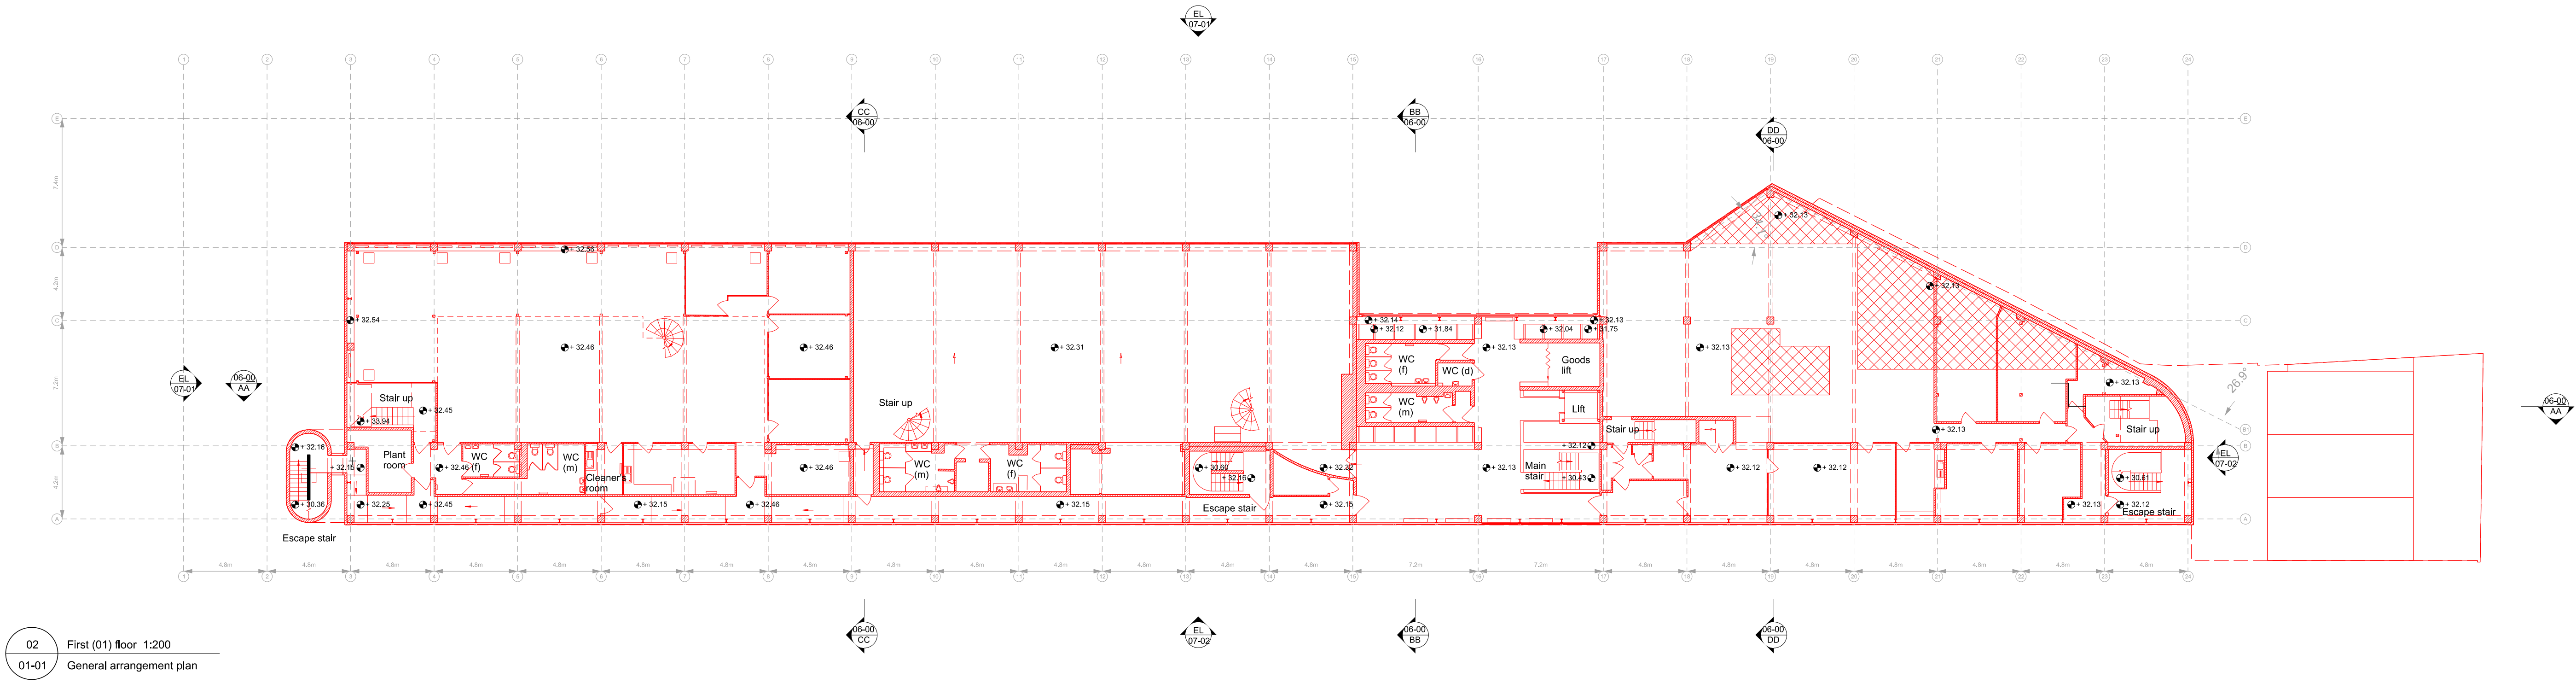


02 First (01) floor 1:200
01-01 General arrangement plan

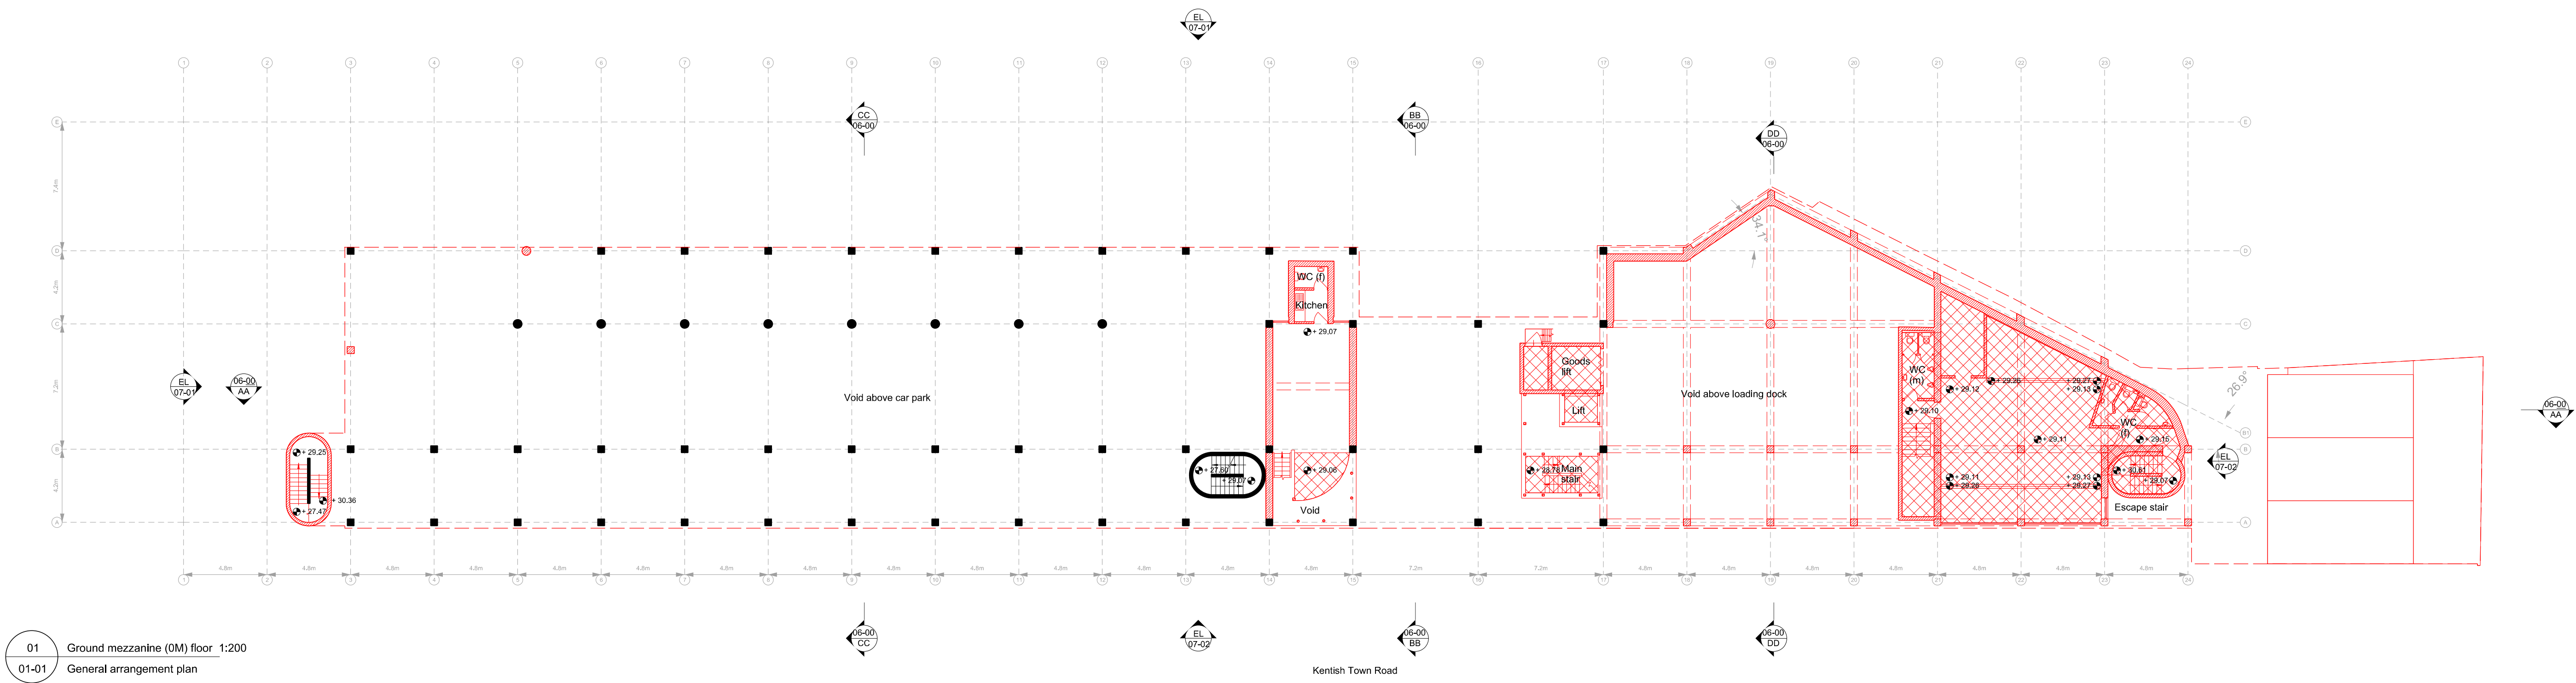

01 Ground mezzanine (OM) floor 1:200
01-01 General arrangement plan

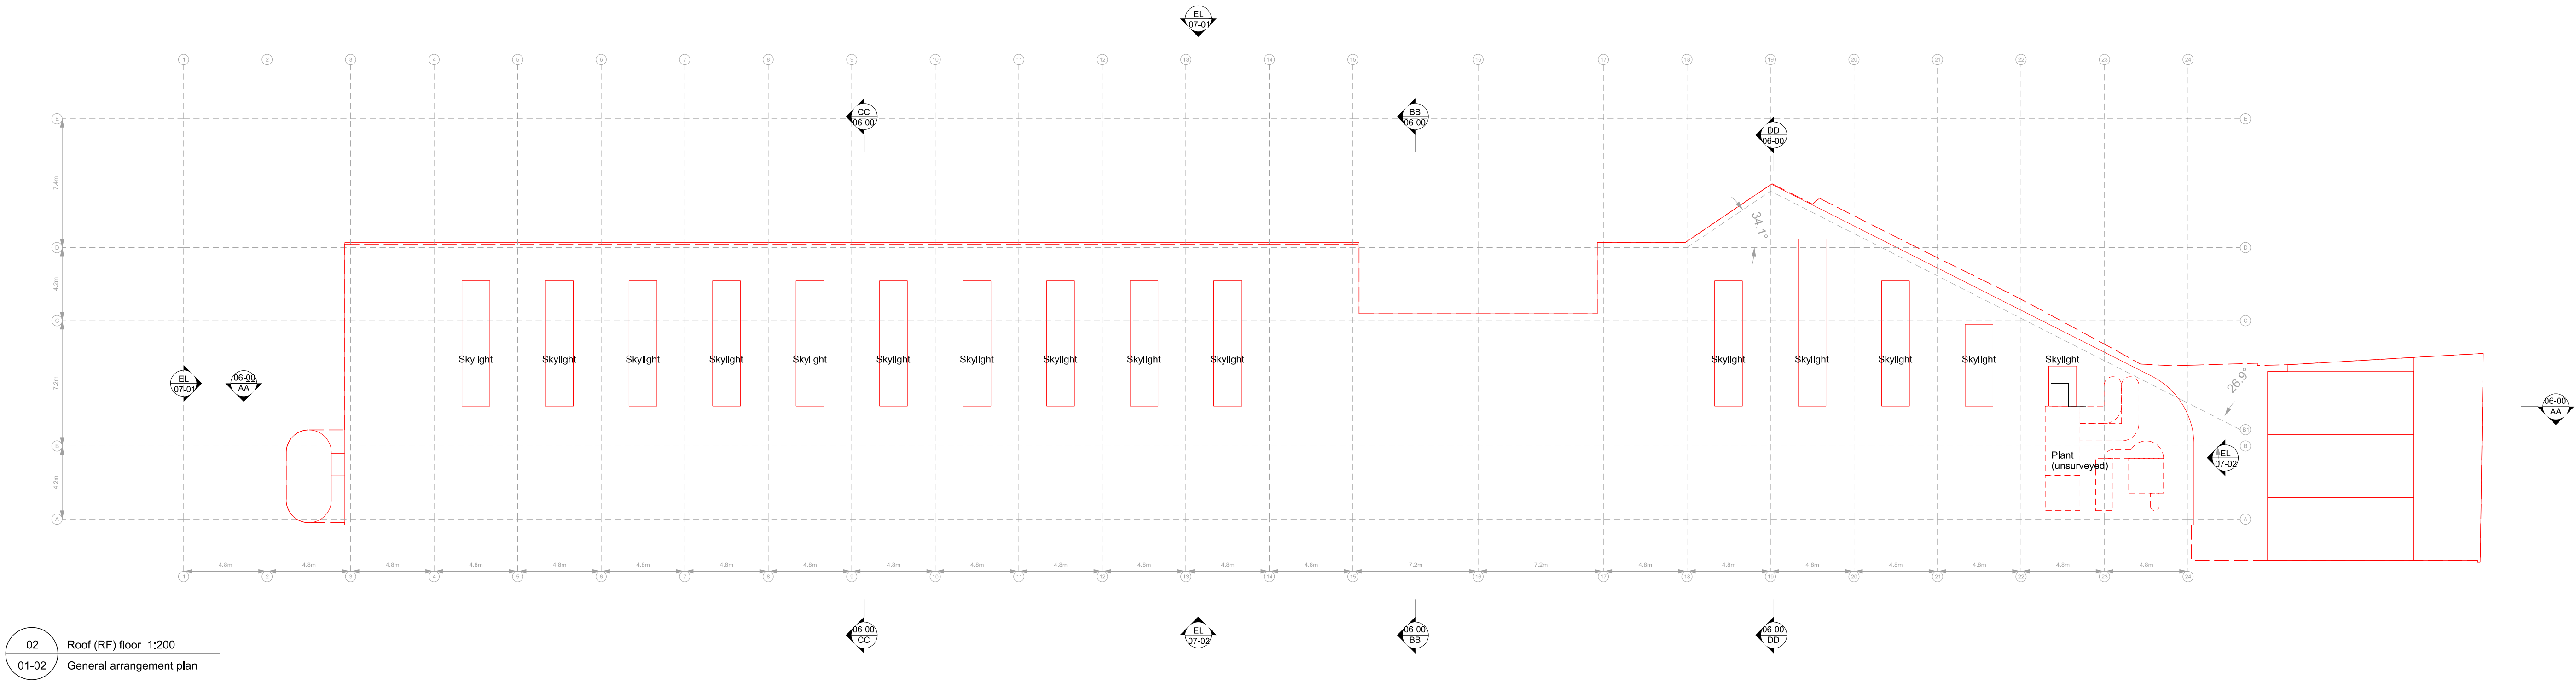

02 Roof (RF) floor 1:200
01-02 General arrangement plan

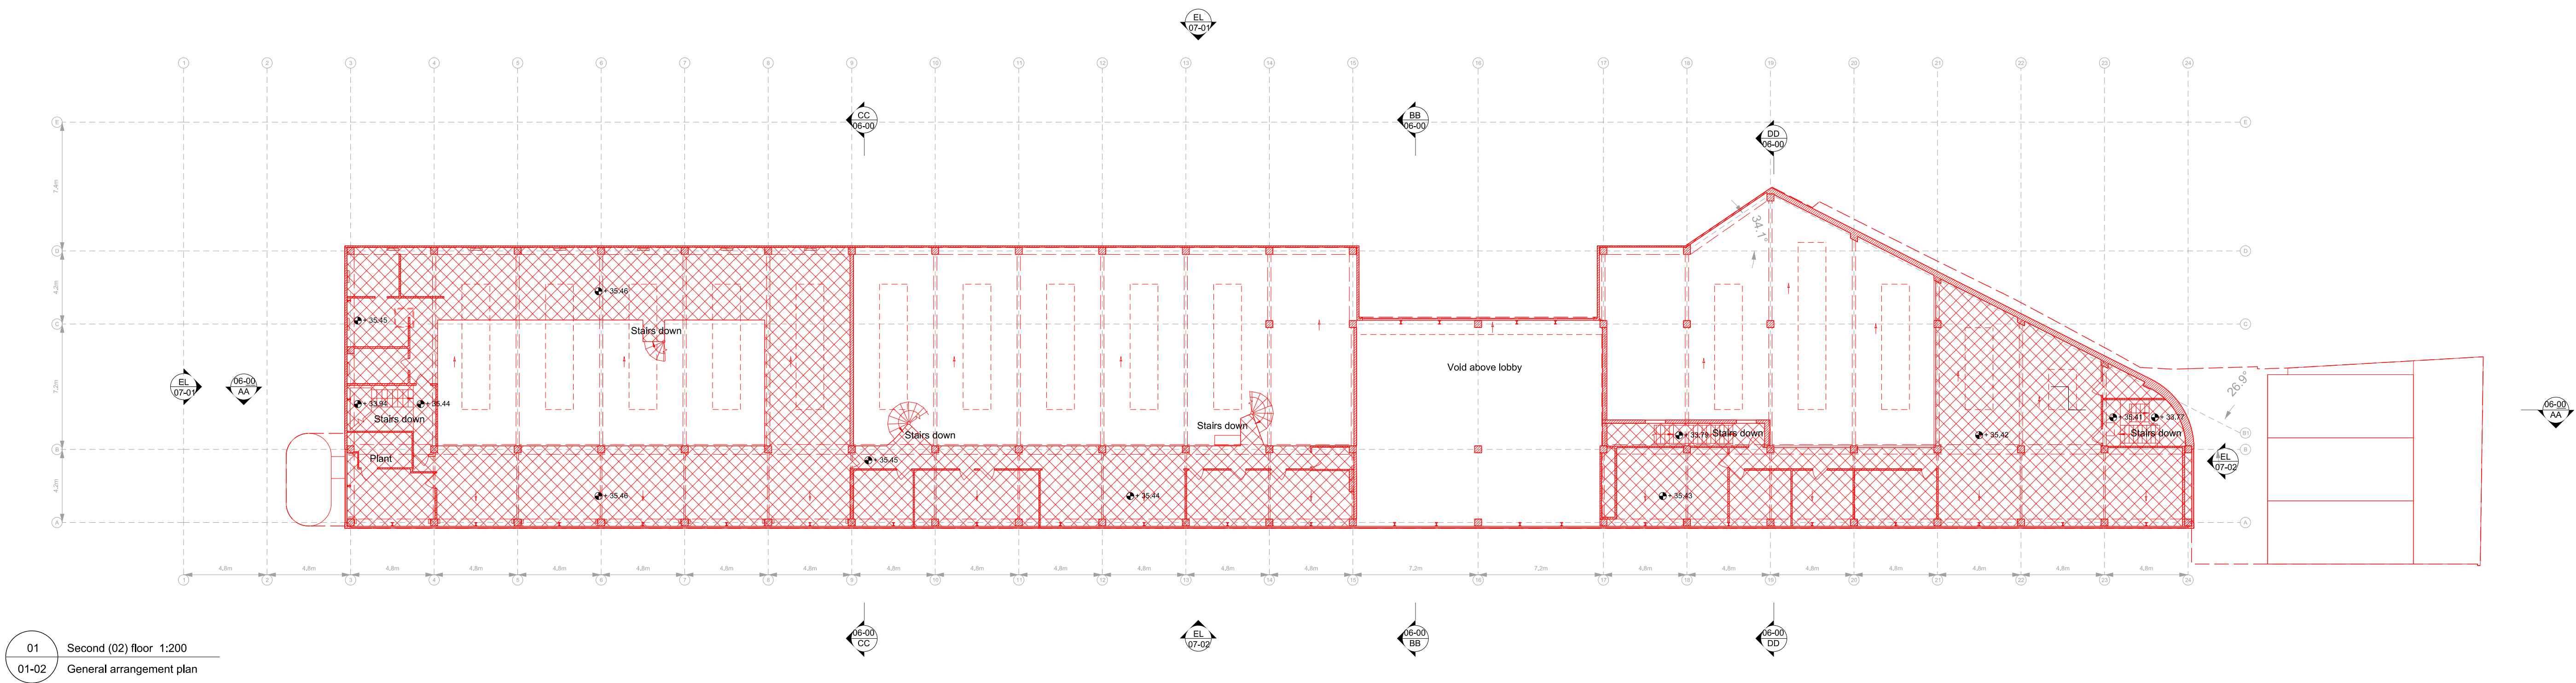

01 Second (02) floor 1:200
01-02 General arrangement plan

Notes

Do not scale from drawings
Discrepancies to be reported immediately to the Architect
To be read in conjunction with all relevant Architects',
Landscape Architects', and Structural Engineers' drawings.
All existing site, tree and building information has been
compiled from different sources.
All dimensions to be checked on site.

Key

- Site boundary (at ground level)
- Existing fabric
- Demolition wall fabric
- Demolition floor fabric

Rev.	Date	Description	Drawn	Check



1 5 20m

AP

Andrew Phillips
Unit 12, 3 Gunthorpe Street,
London, E1 7RQ
Tel: +44 (0)207 377 9783
www.andrewphillips.co

Project
Grand Union House
London
Client
Camden Mixed Developments Limited





Project number
120



Drawing name
Second (02) & Roof (RF) floor plan
Existing / Demolition



Drawing number
01_02

Date
07/12/2018
Scale / Format
1:200/A1
Drawn / Checked
JC / JC
Approved
AP
CAD Reference
120_01_02

Issue
Planning 00

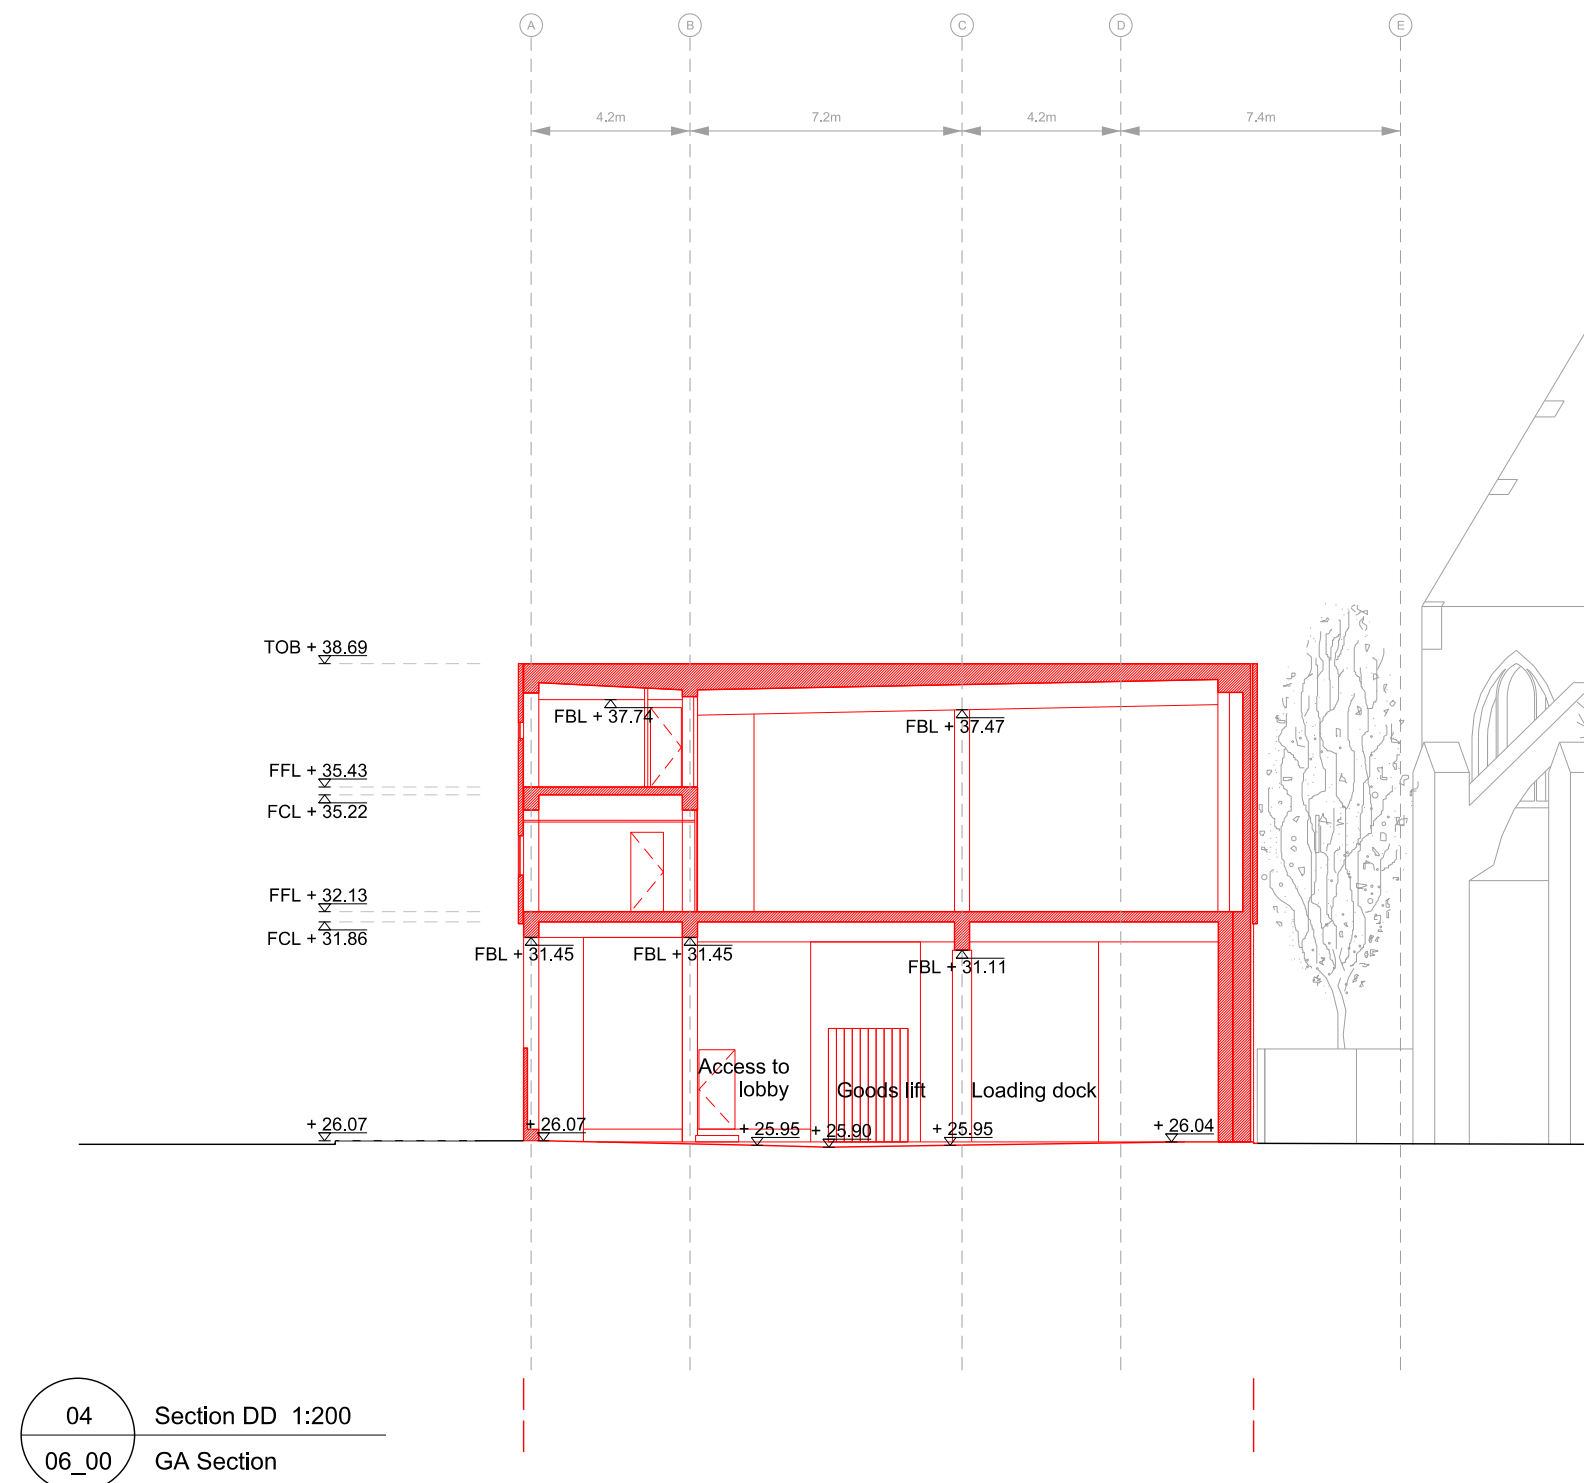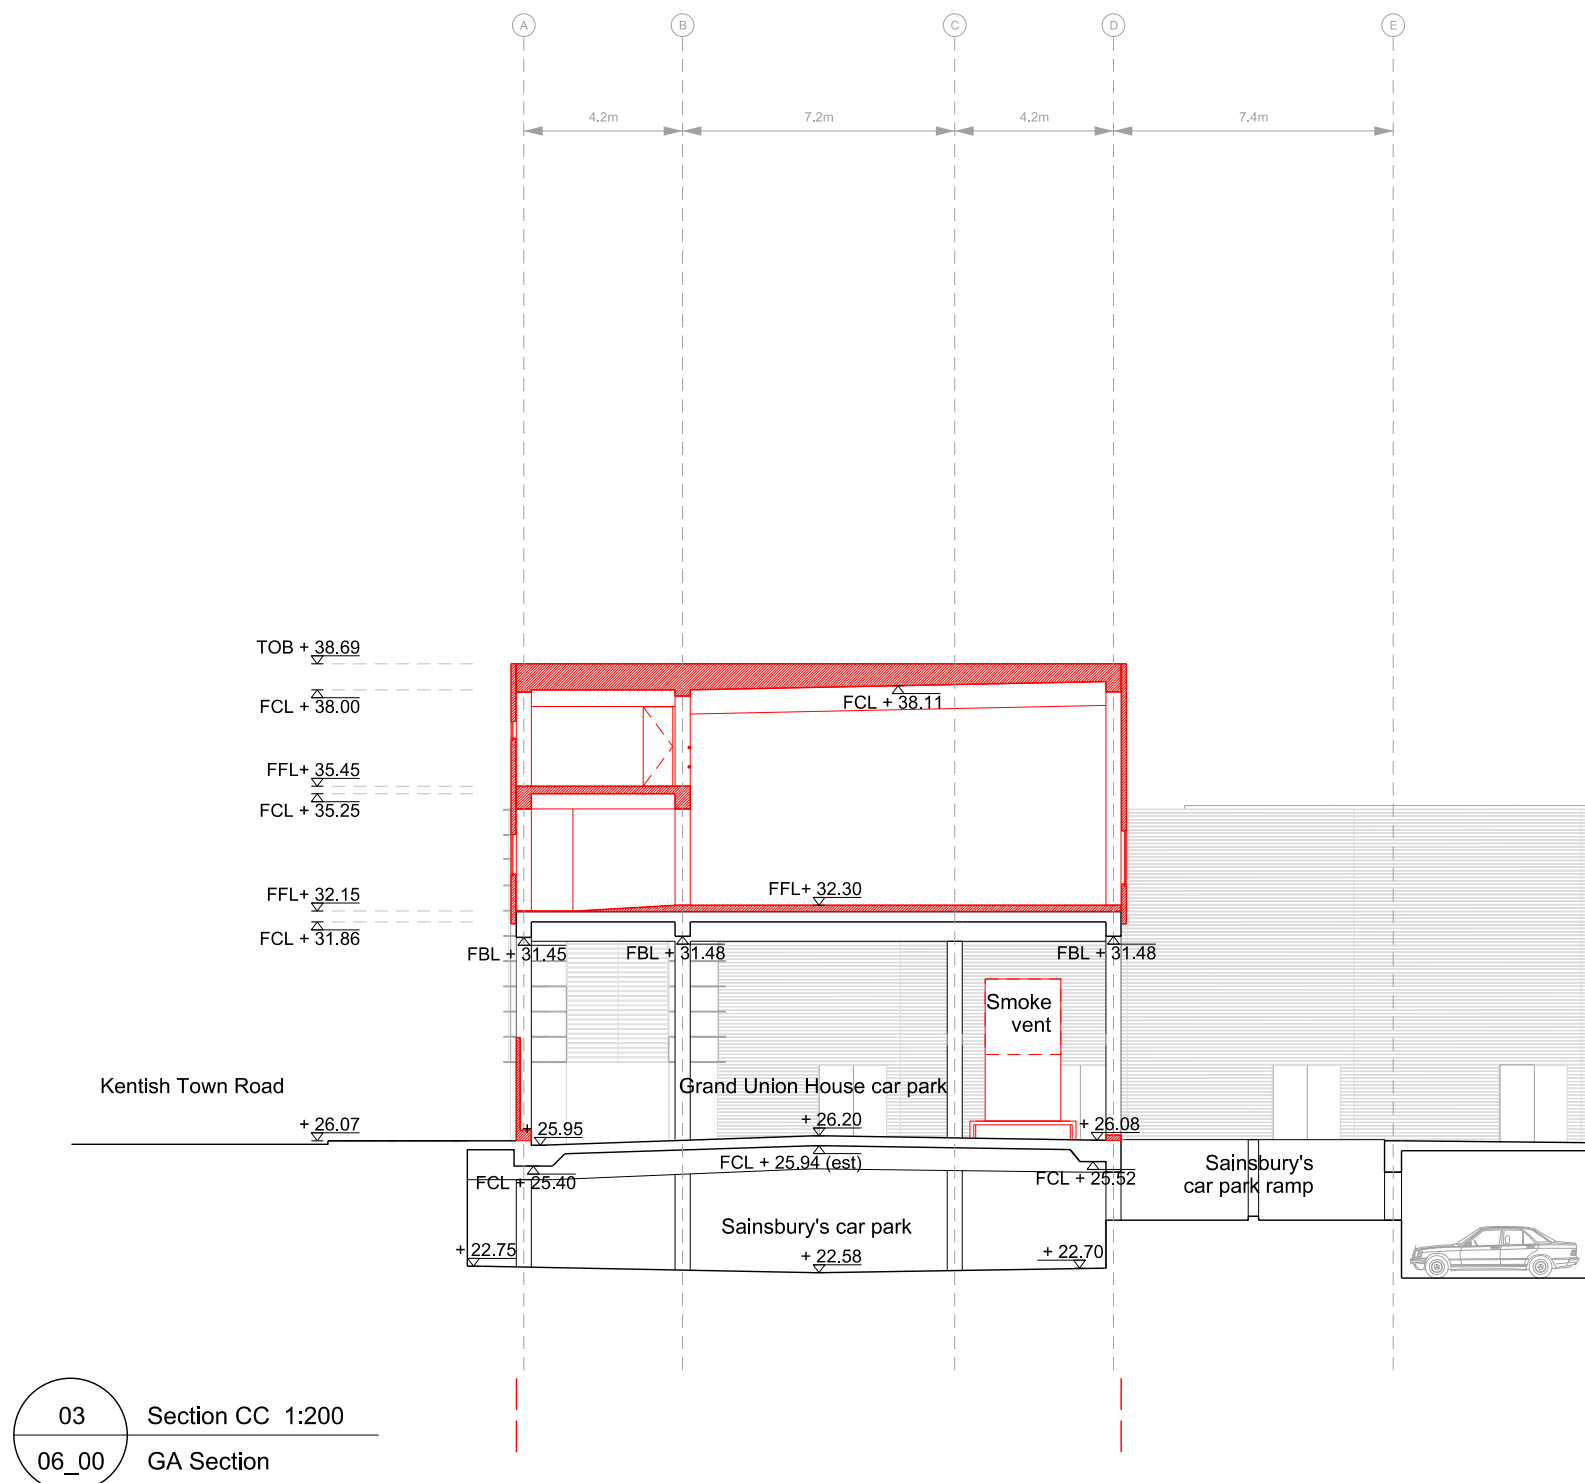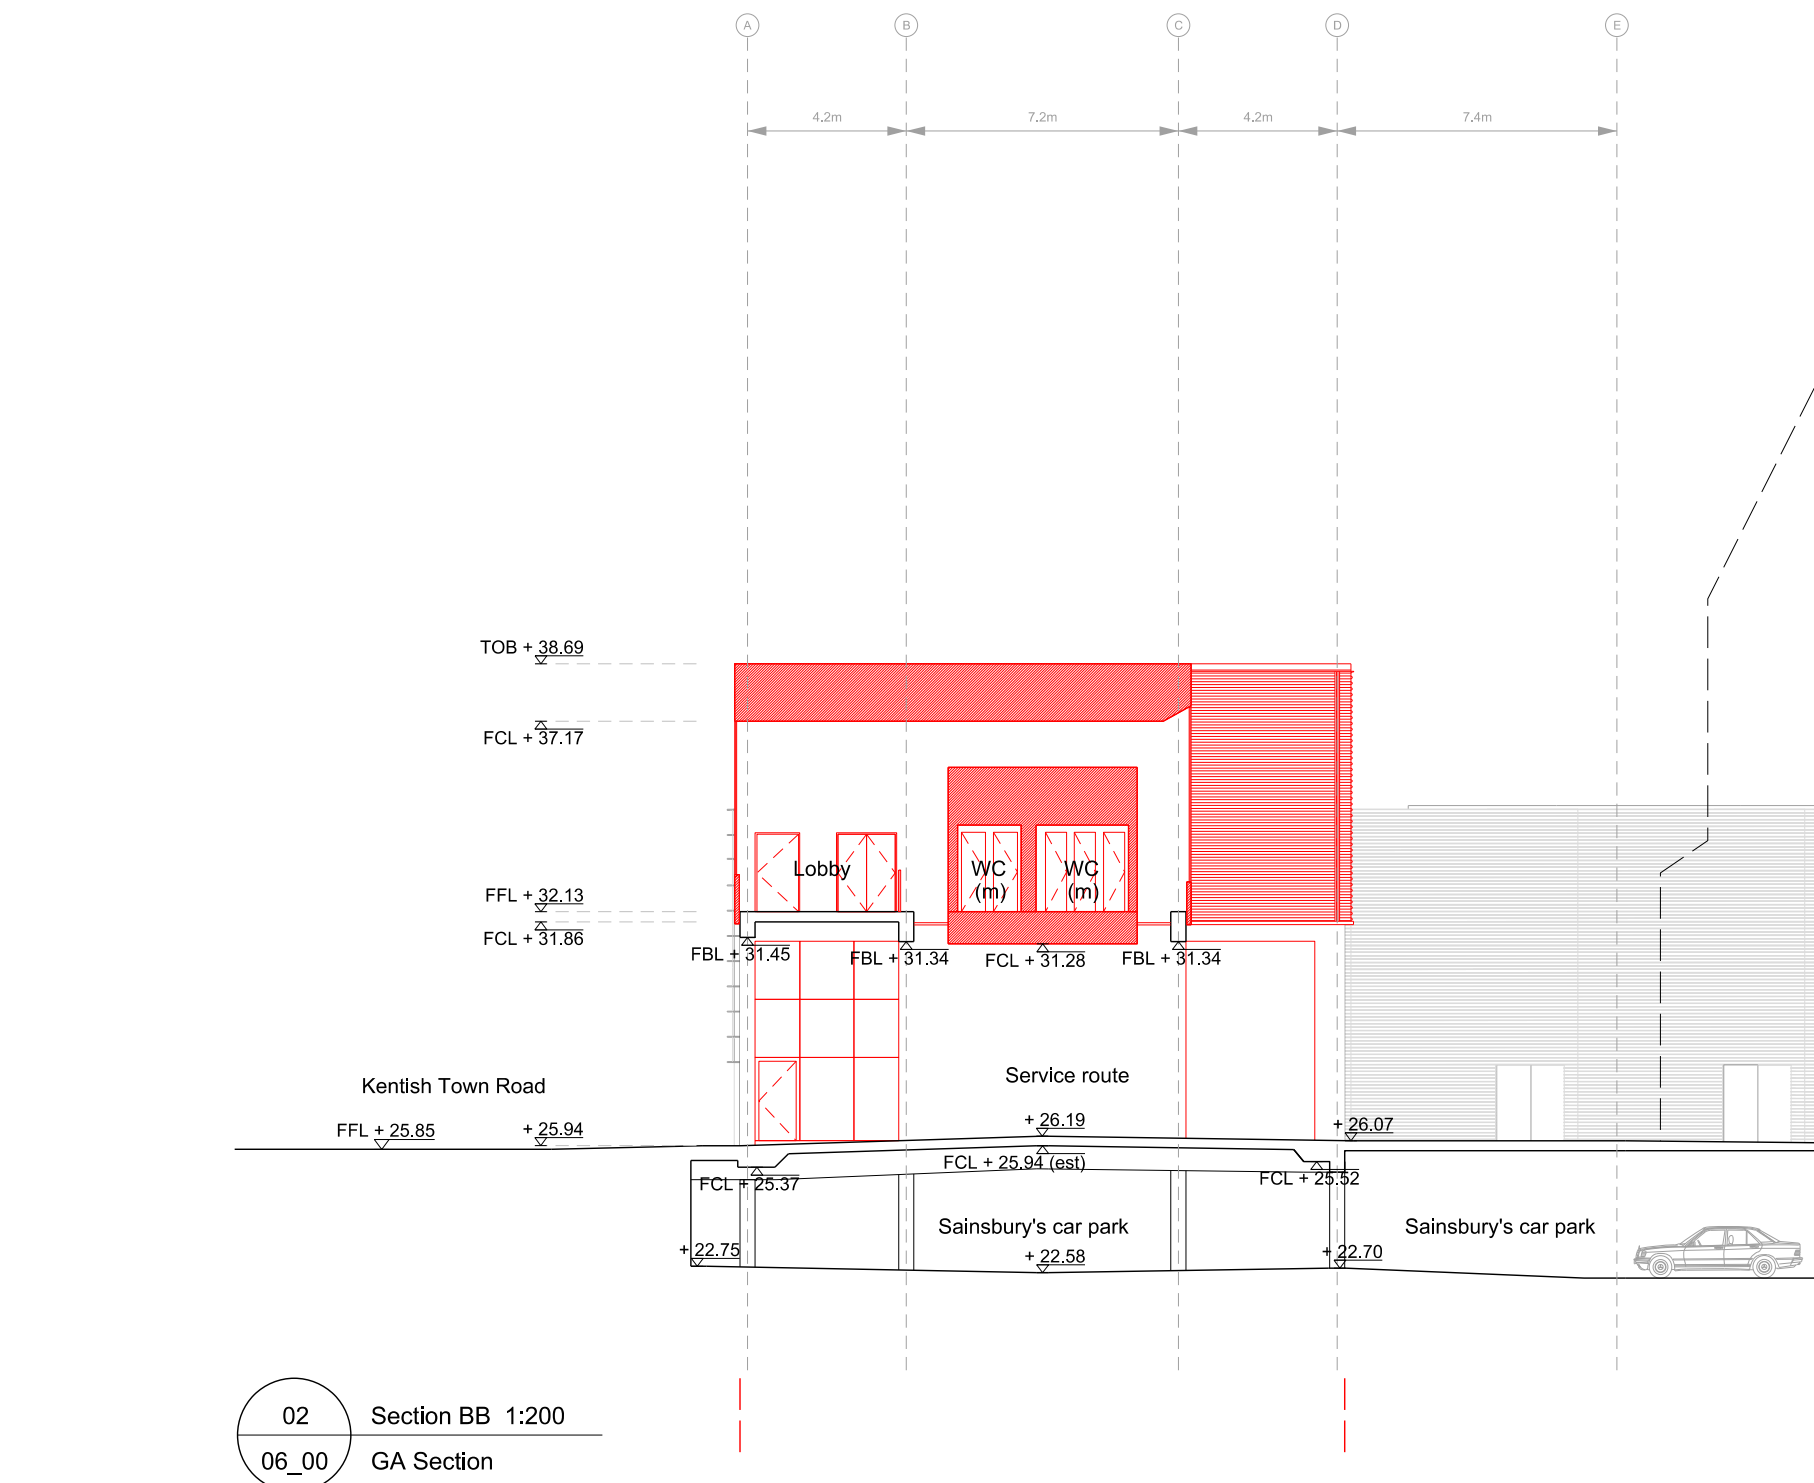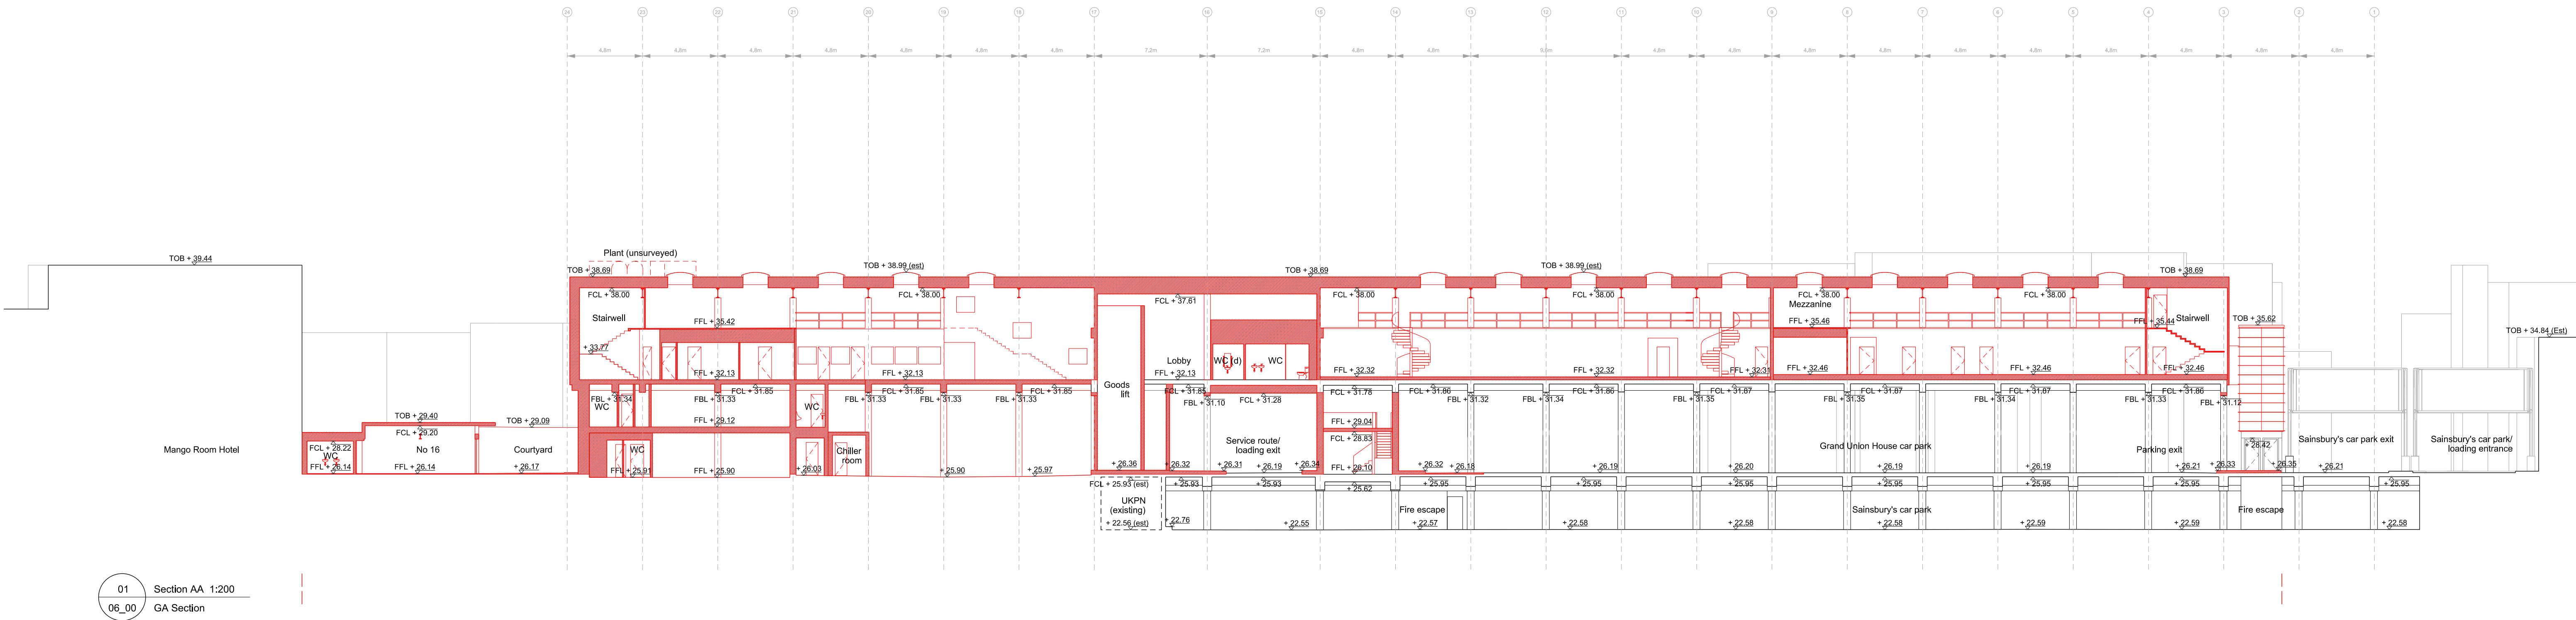

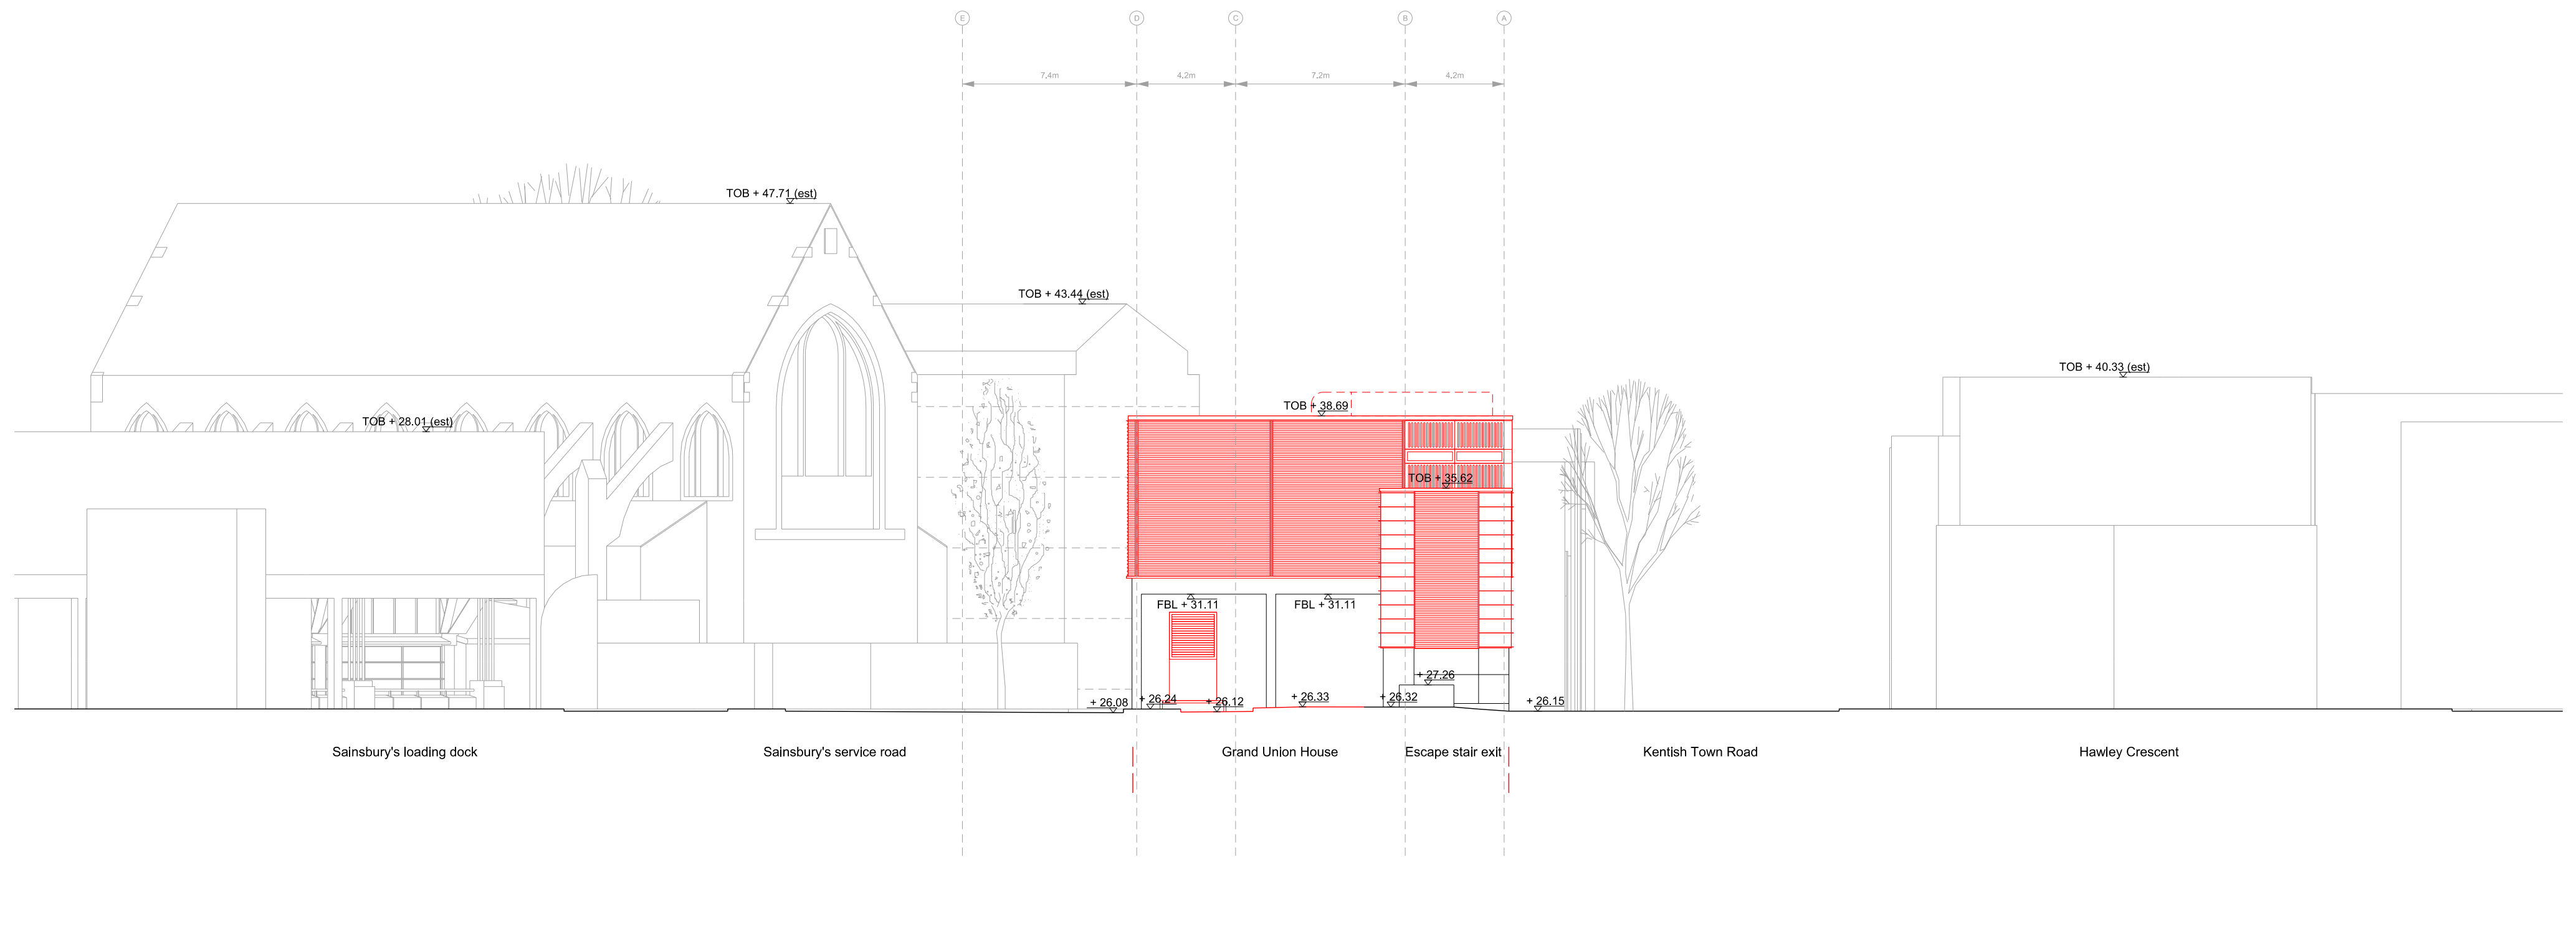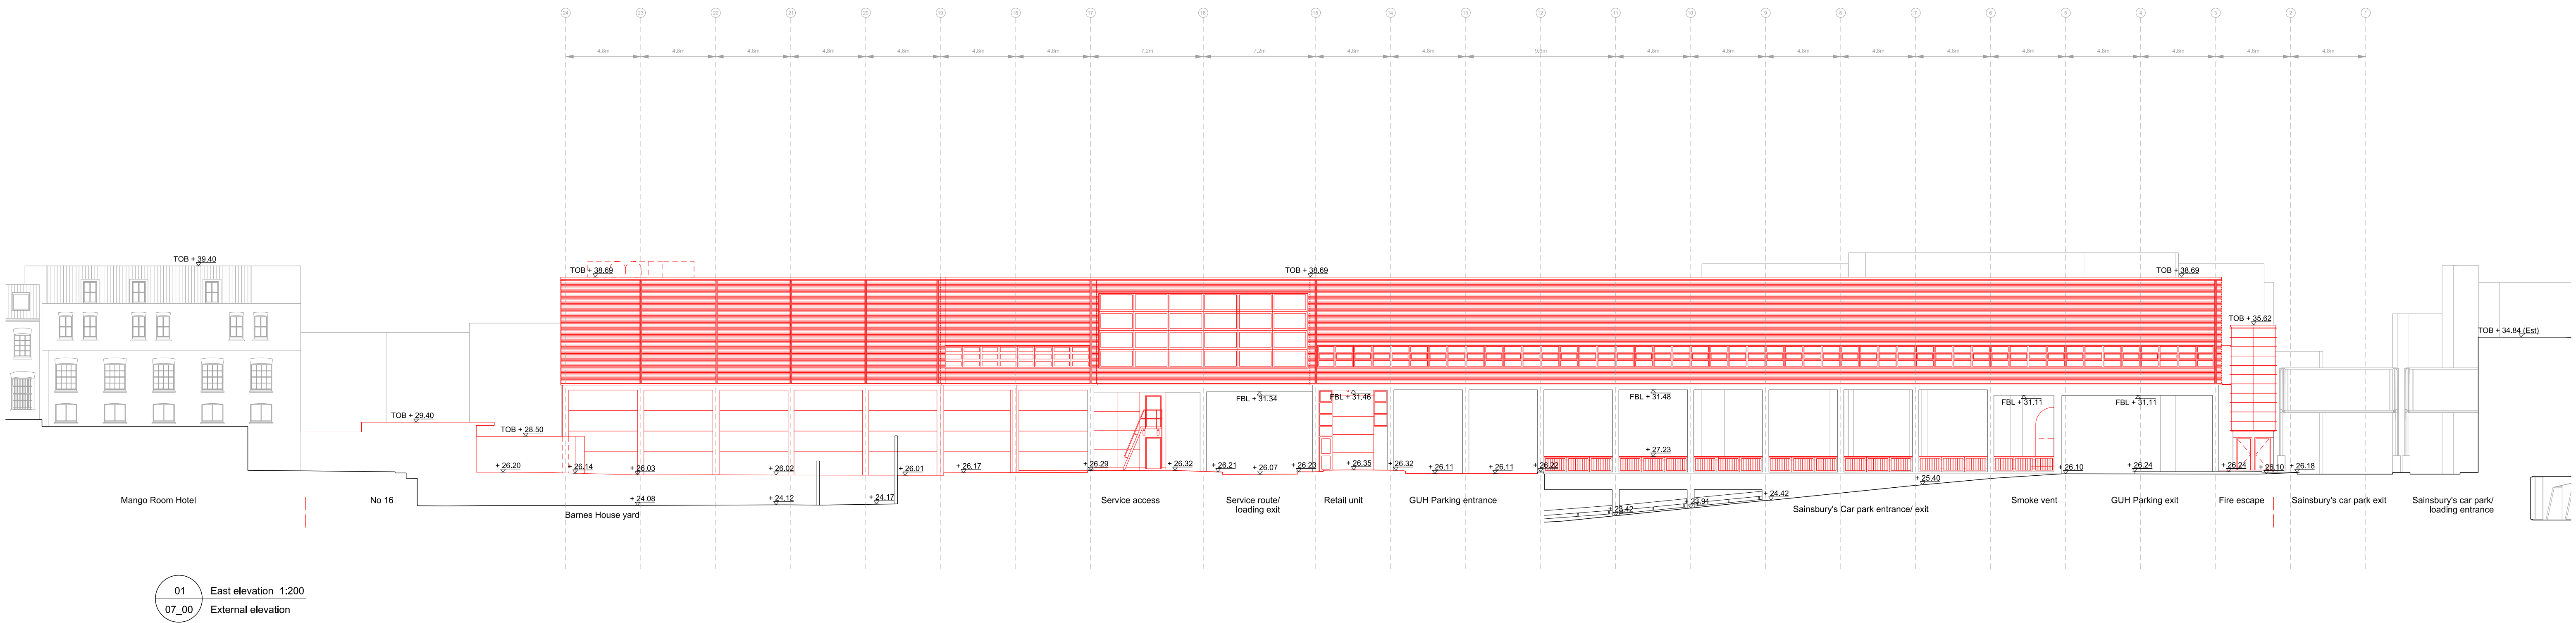

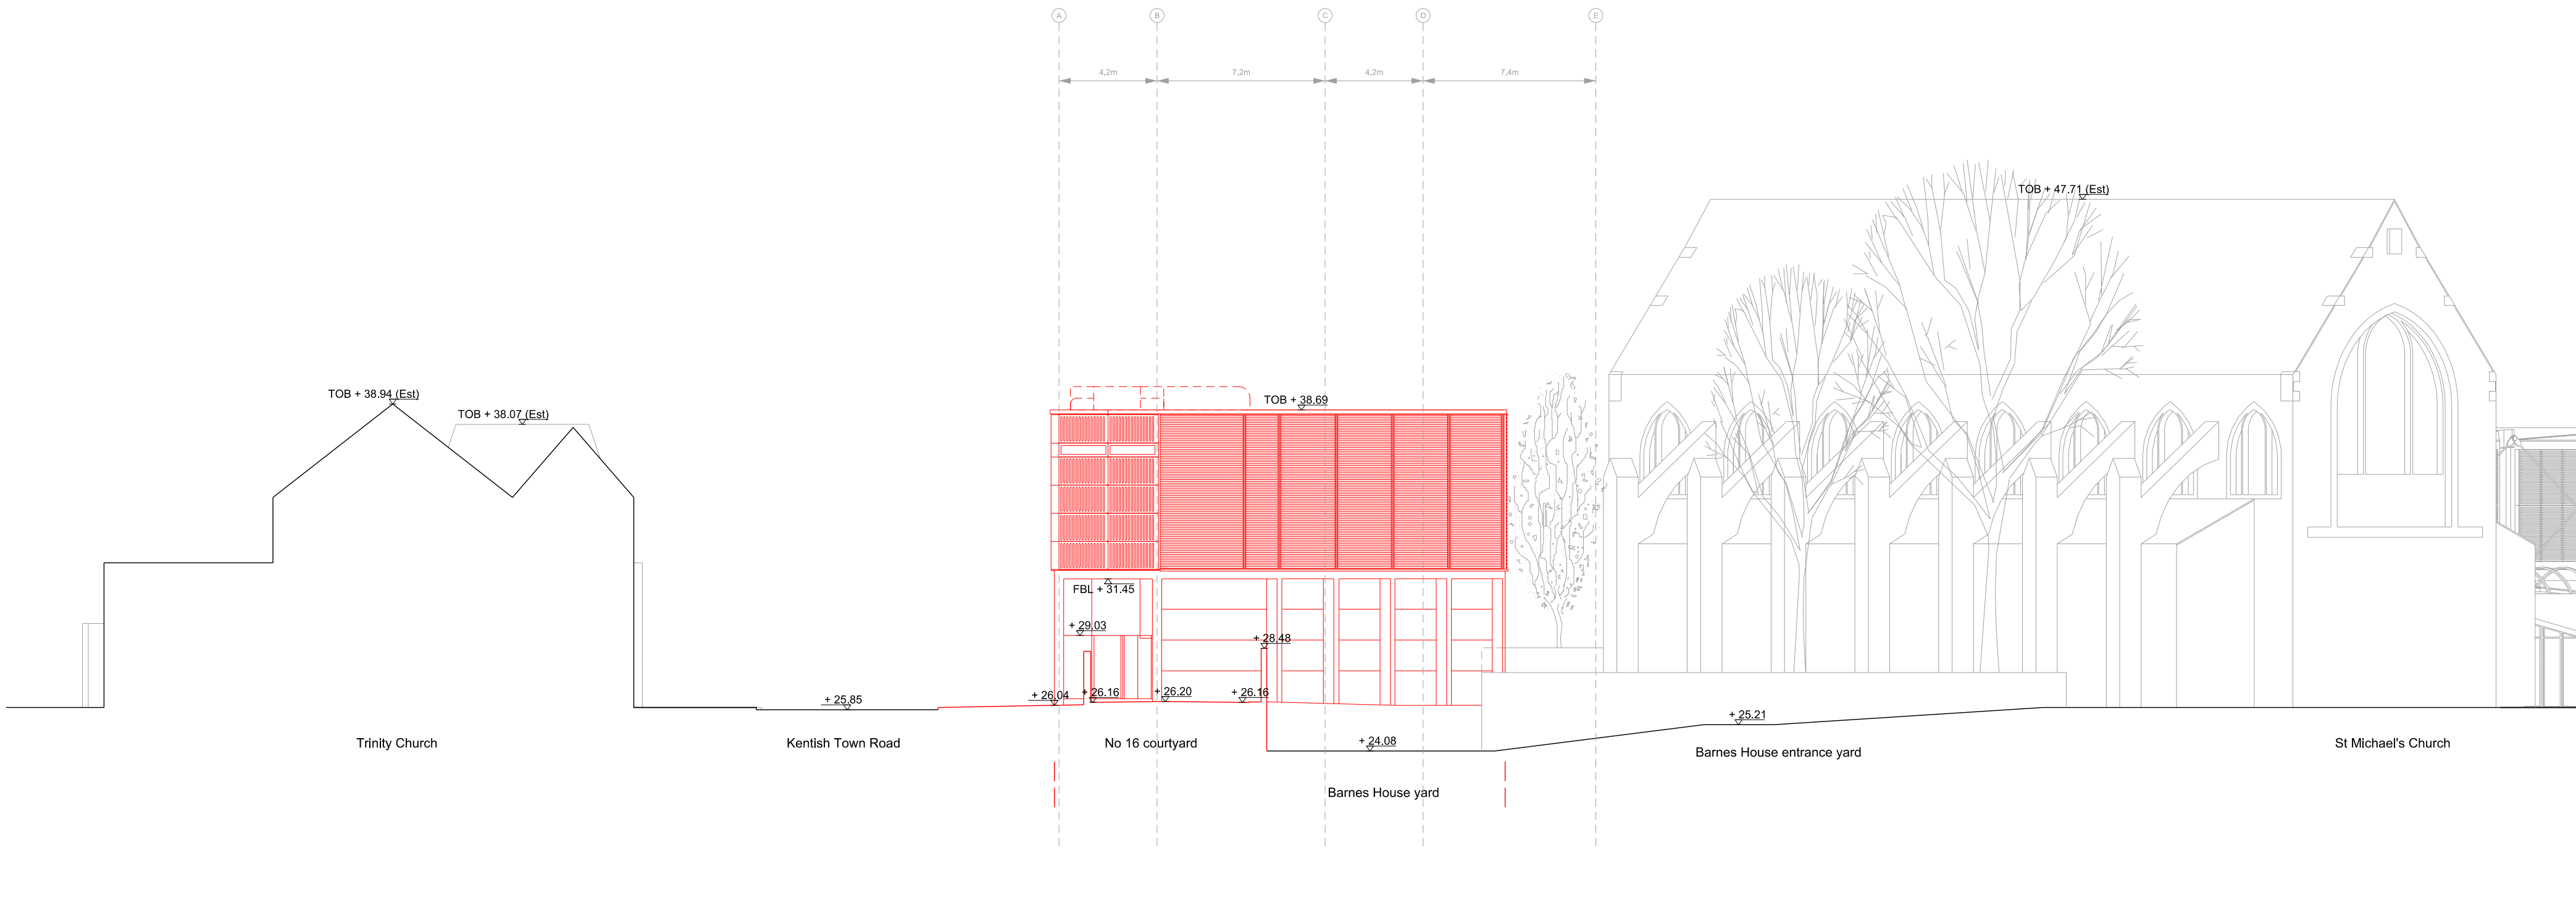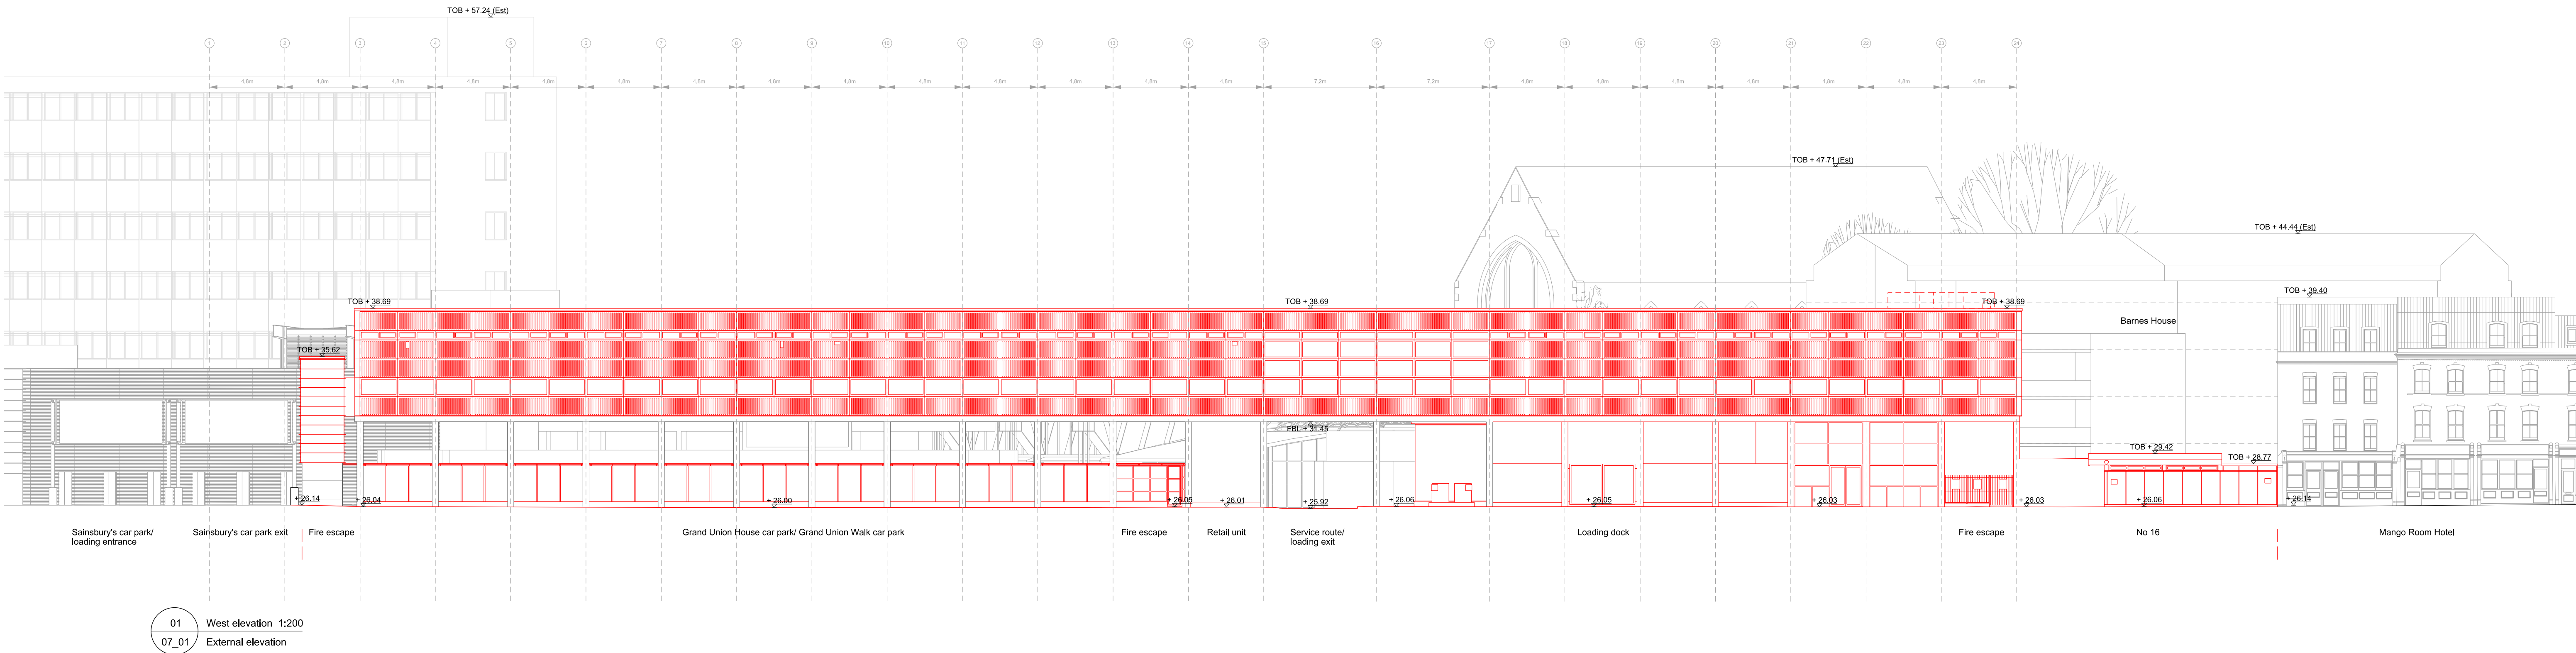


Notes

Do not scale from drawings
Discrepancies to be reported immediately to the Architect
To be read in conjunction with all relevant Architects',
Landscape Architects', and Structural Engineers' drawings.
All existing site, tree and building information has been
compiled from different sources.
All dimensions to be checked on site.

Key

- Site boundary (at ground level)
- Existing fabric
- Demolition fabric

Rev.	Date	Description	Drawn	Check

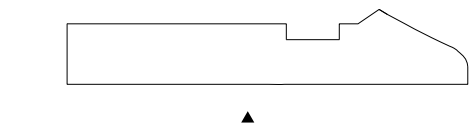

1 5 20m

AP

Andrew Phillips
Unit 12, 3 Gunthorpe Street,
London, E1 7BQ
Tel: +44 (0)207 577 9783
www.andrewphillips.co

Project

Grand Union House
London

Client

Camden Mixed Developments Limited

Project number

120

Drawing name

South, west external elevations
Existing / Demolition

Date 07/12/2018
Scale / Format 1:200/A1
Drawn / Checked JC / JC
Approved AP
CAD Reference 120_07_01

Drawing number

07_01

Issue
Planning 00