


Tiling on newly formed terrace

Metal railing

The proposed door to be installed within existing opening in width. The door profiles and frame to match the original of the building.

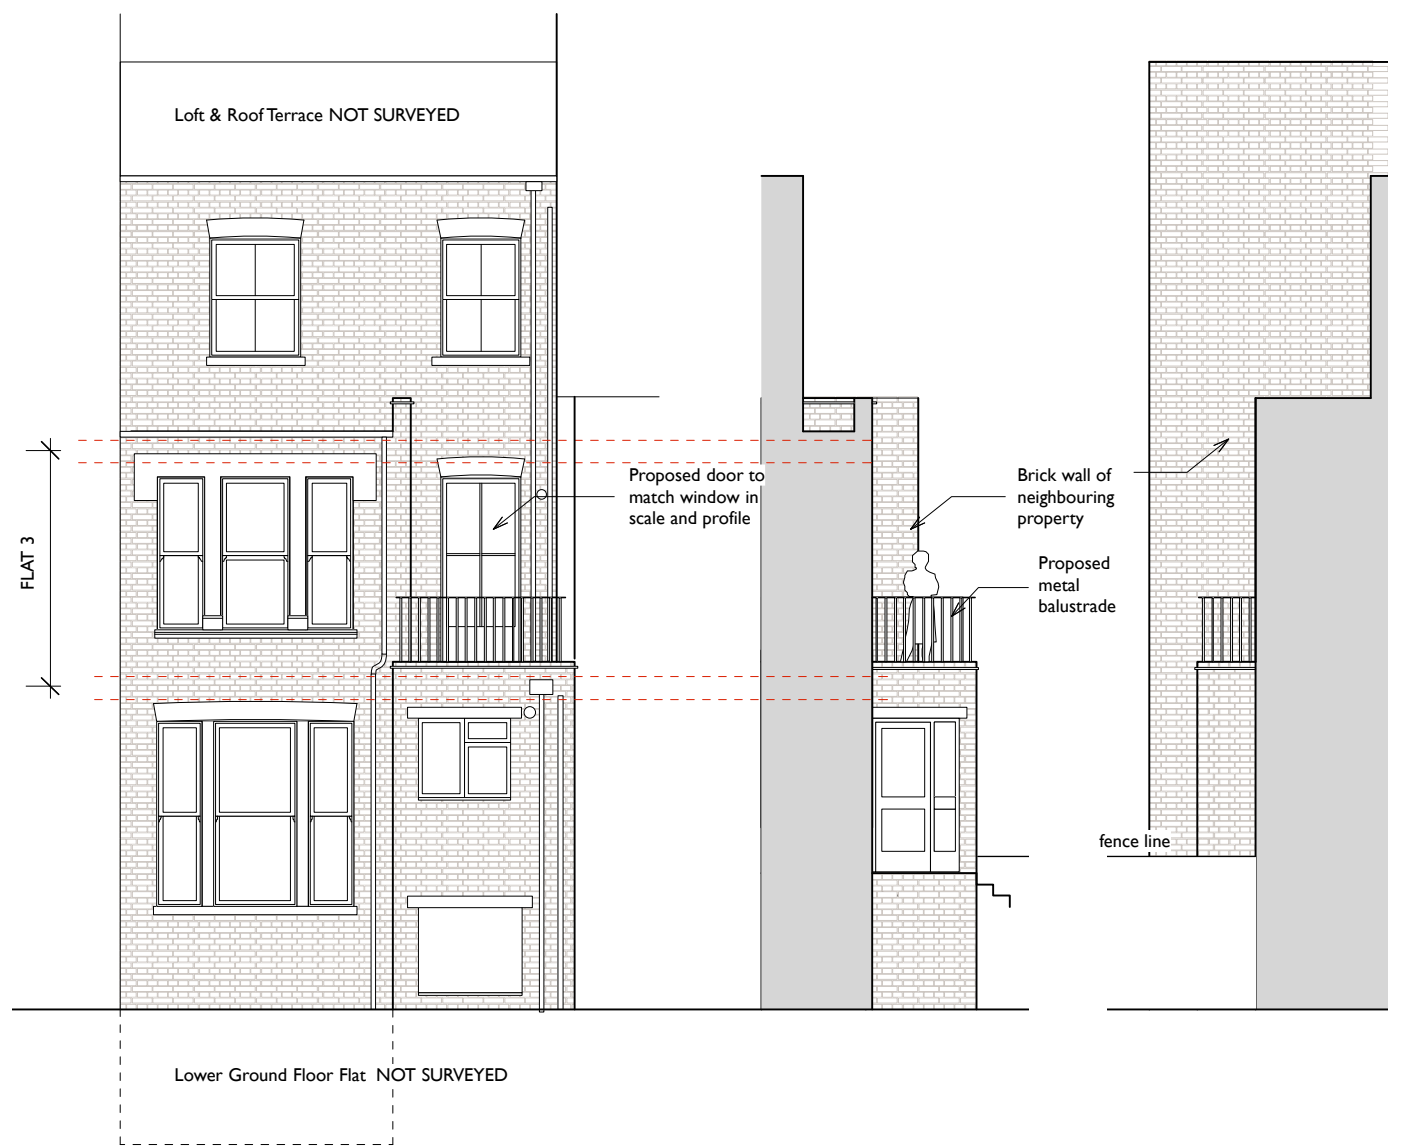

PROPOSED REAR ELEVATION A

PROPOSED SIDE ELEVATION B

PROPOSED SIDE ELEVATION C

Revision	Date
A	Revised and Issued to Planning 23.11.2018
B	Revised and Issued to Planning 20.12.2018

ALL DIMENSIONS MUST BE CONFIRMED ON SITE AND VERIFIED WITH THE ARCHITECT. ANY DISCREPANCIES ON THE DRAWING MUST BE REPORTED TO THE ARCHITECT PRIOR TO ANY WORKS BEING CARRIED OUT ON SITE.

THE COPYRIGHT OF THIS SCHEDULE/ DRAWING REMAINS WITH THE ARCHITECT. NO PART OF THIS SCHEDULE/ DRAWING MAY BE REPRODUCED IN ANY FORM OR BY ANY MEANS WITHOUT THE WRITTEN PERMISSION OF ANTHI GRAPSA DESIGN STUDIO.

PROJECT FLAT 3, 137 WEST END LANE, NW6 2PH	
DRAWING P_01 Proposed Drawings	
DATE 30.10.2018	SCALE 1:100@A3

ANTHI GRAPSA
DESIGN STUDIO

email: design@anthigrapsa.com
mob: 07813 886081